


| FED. ROAD DIST. NO. | STATE | PROJ. NO.   | FISCAL YEAR | SHEET NO. | TOTAL SHEETS |
|---------------------|-------|-------------|-------------|-----------|--------------|
| HAWAII              | HAW.  | 570A-01-11M | 2011        | 17        | 18           |

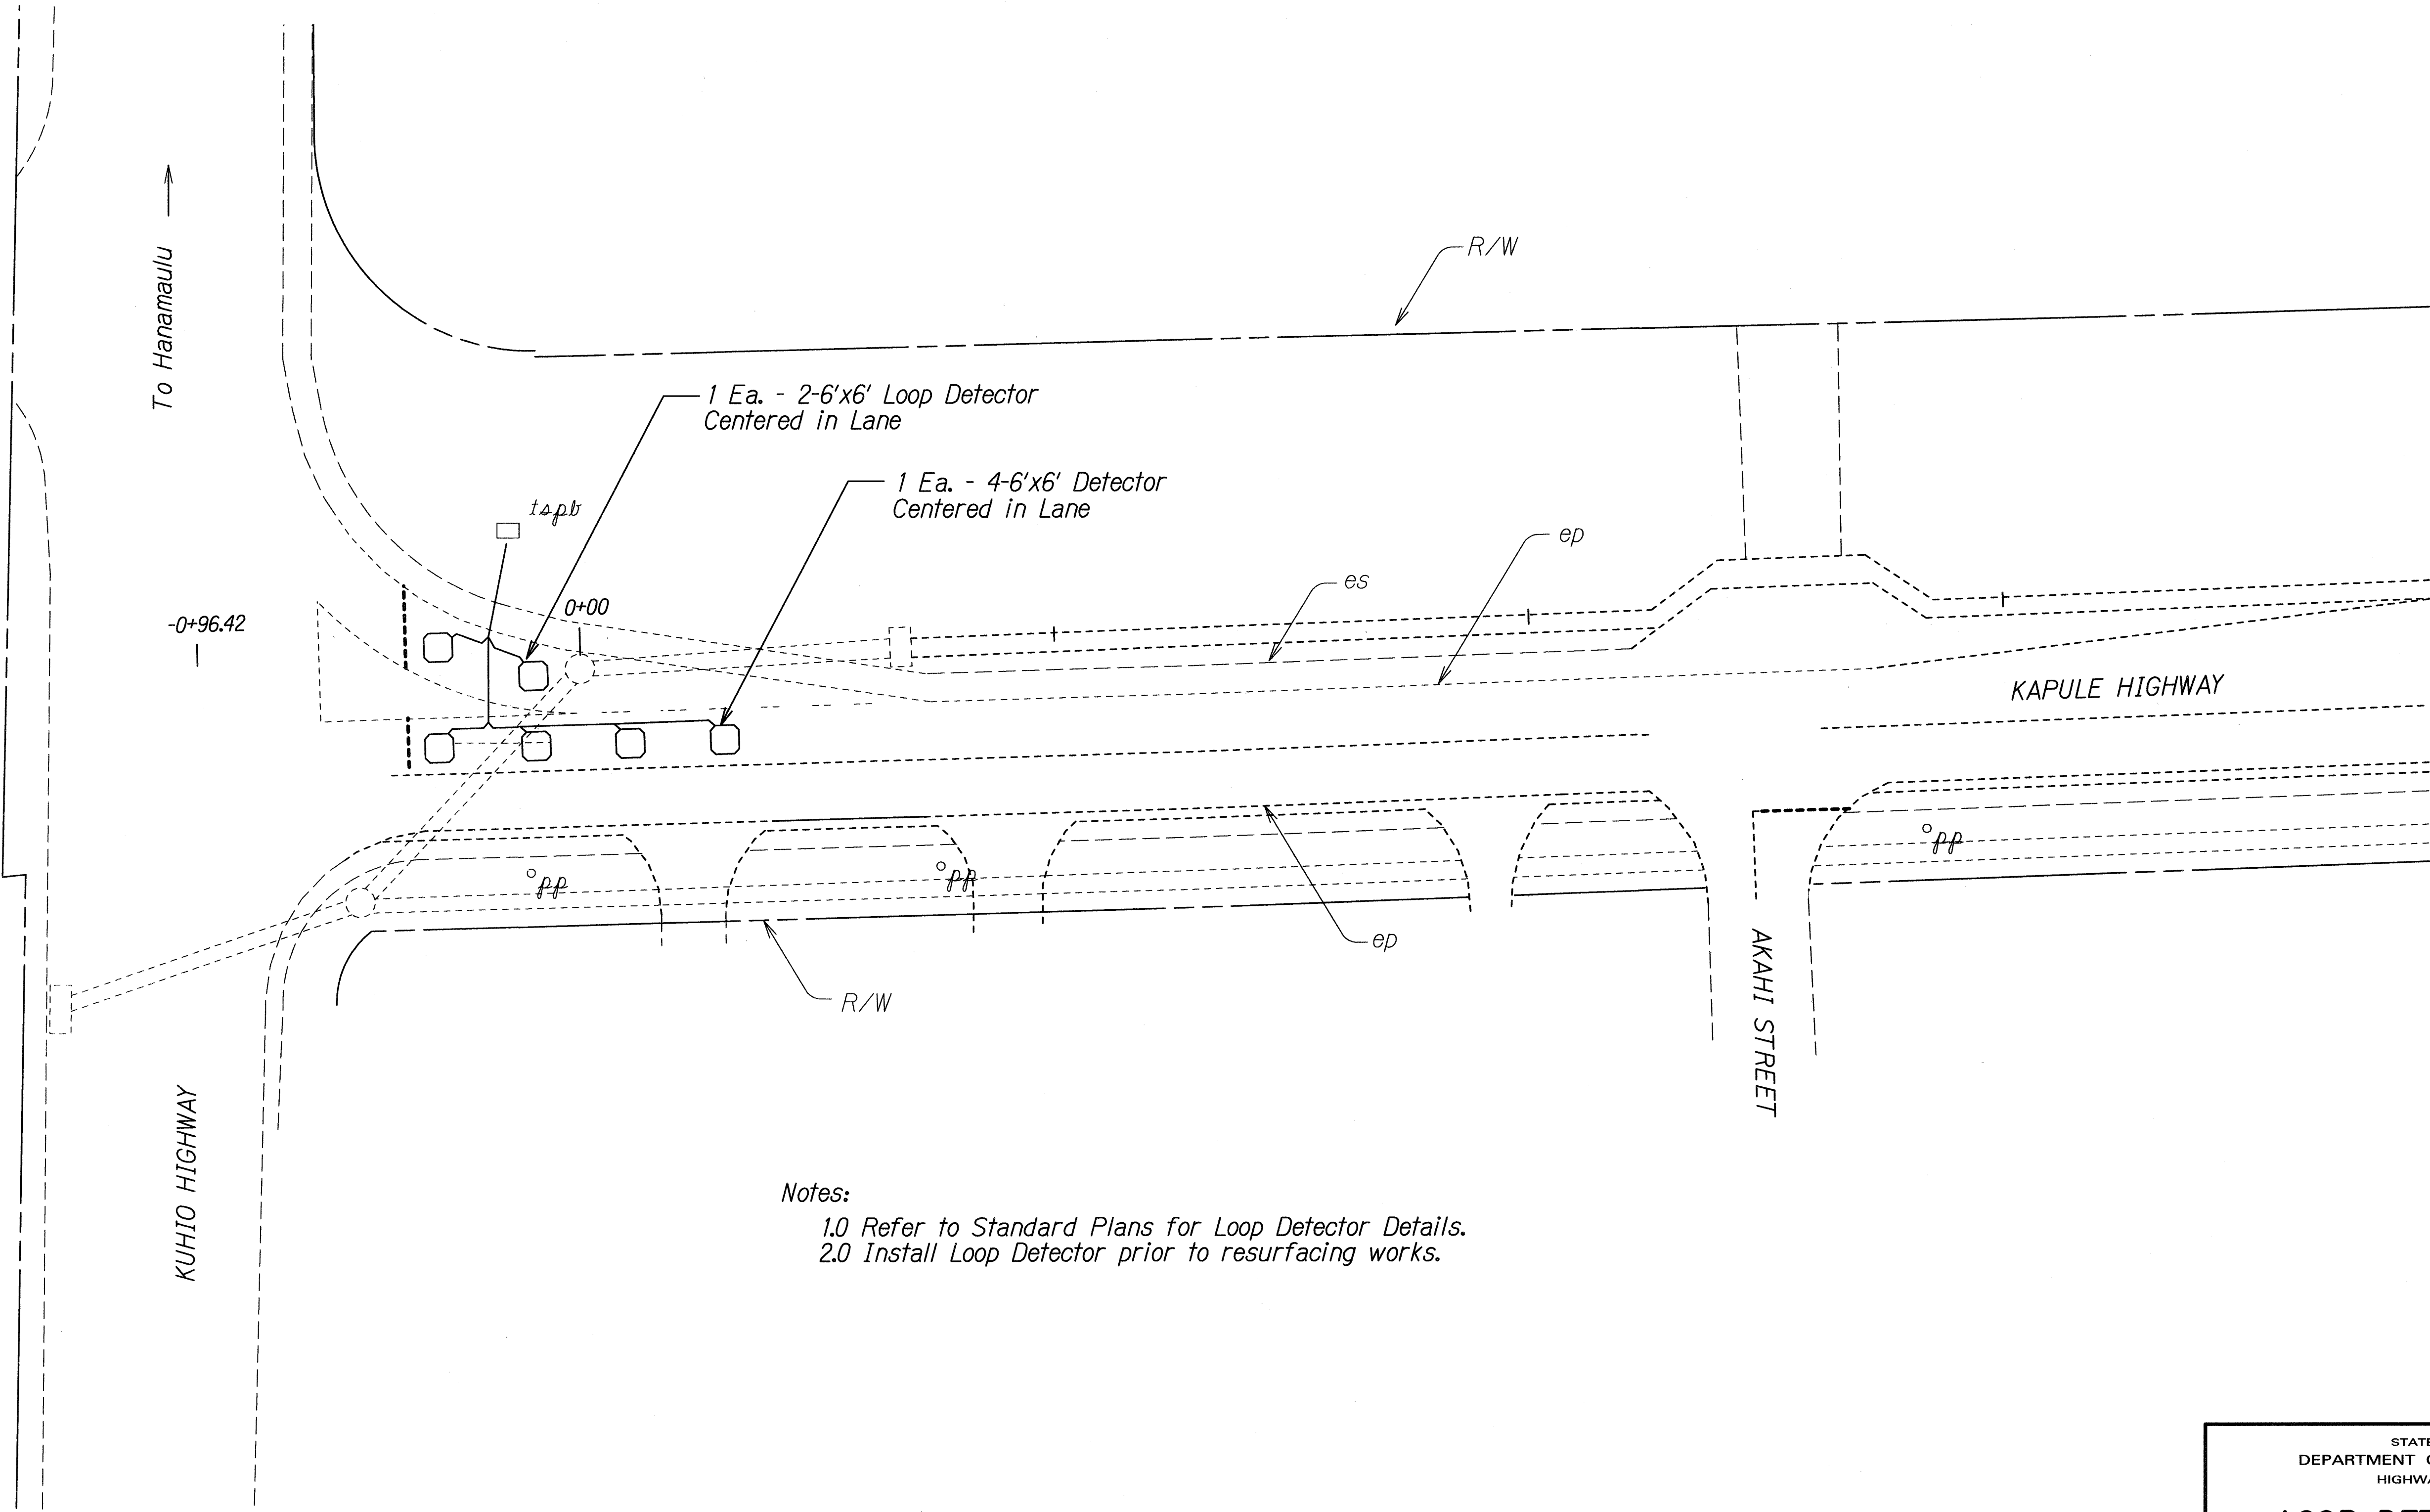

Notes:  
 1.0 Refer to Standard Plans for Loop Detector Details.  
 2.0 Install Loop Detector prior to resurfacing works.

|               |                   |       |
|---------------|-------------------|-------|
| ORIGINAL PLAN | SURVEY PLOTTED BY | DATE  |
| NOTE BOOK     | DRAWN BY          | 10/11 |
| DESIGNED BY   | CHECKED BY        |       |
| QUANTITIES BY |                   |       |
| CHECKED BY    |                   |       |

STATE OF HAWAII  
DEPARTMENT OF TRANSPORTATION  
HIGHWAYS DIVISION

### LOOP DETECTOR PLAN

KUHIO HIGHWAY RESURFACING  
Kuhio Highway to Kapule Highway  
Project No. 570A-01-11M

Scale: 1" = 20'      Date: January 2011