


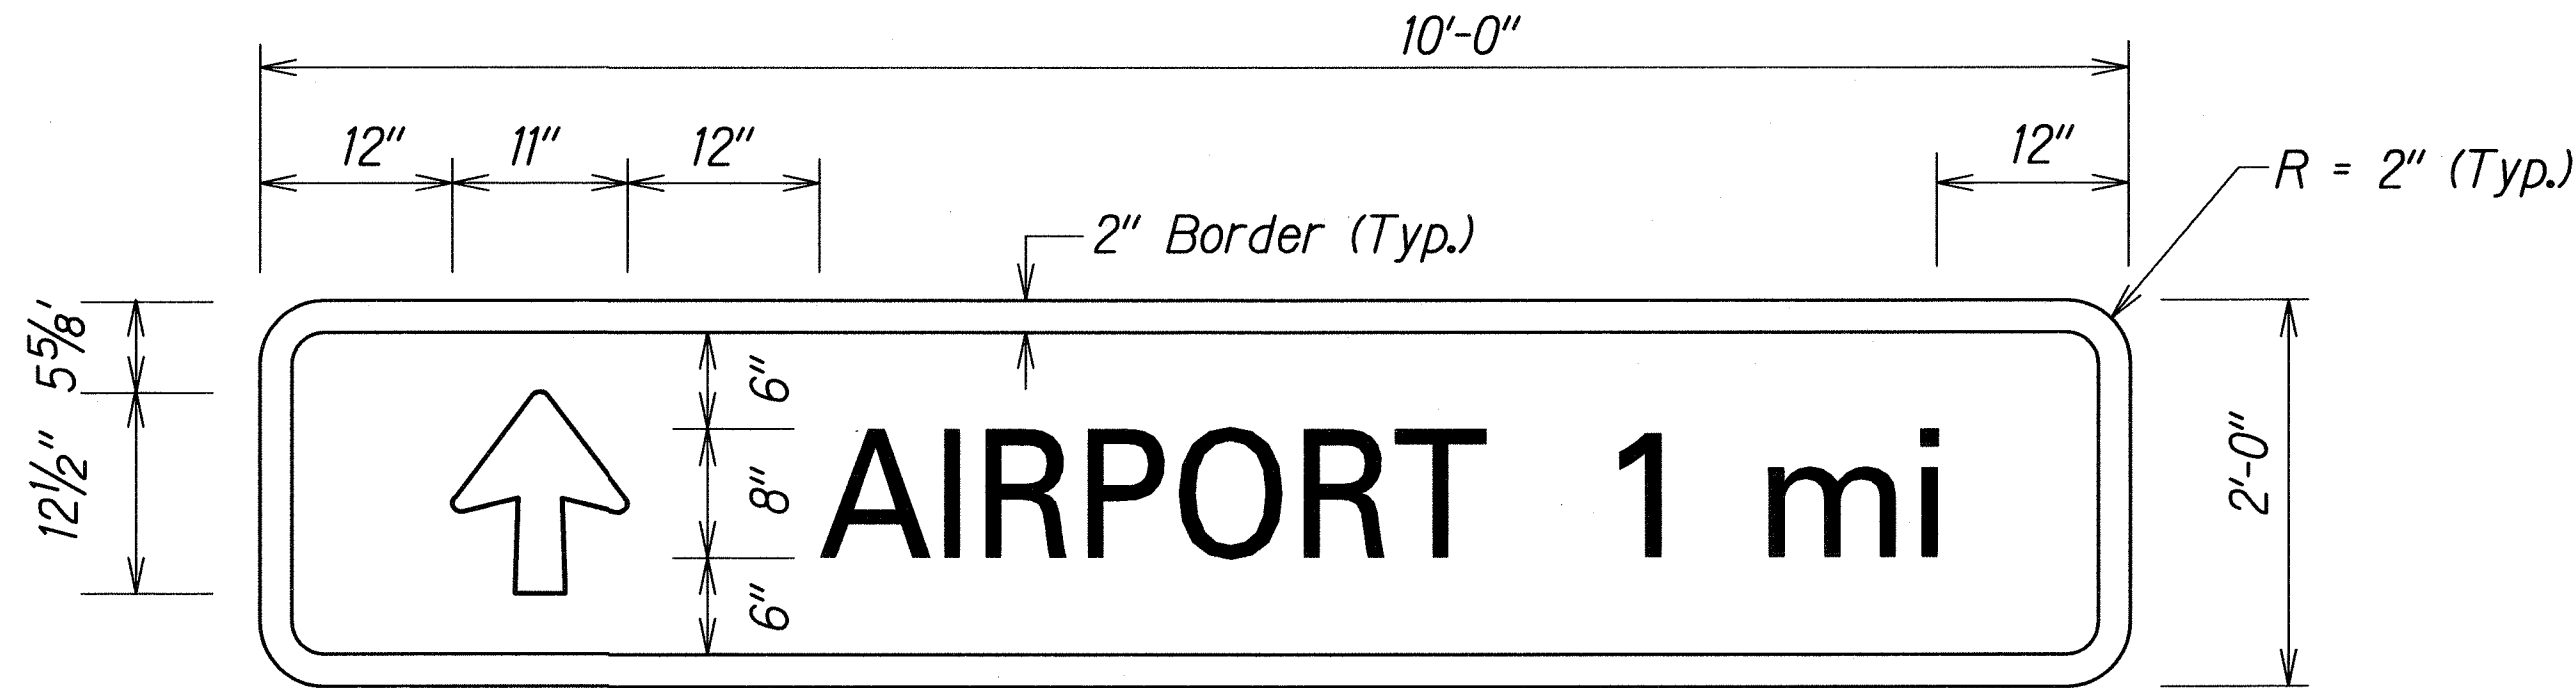
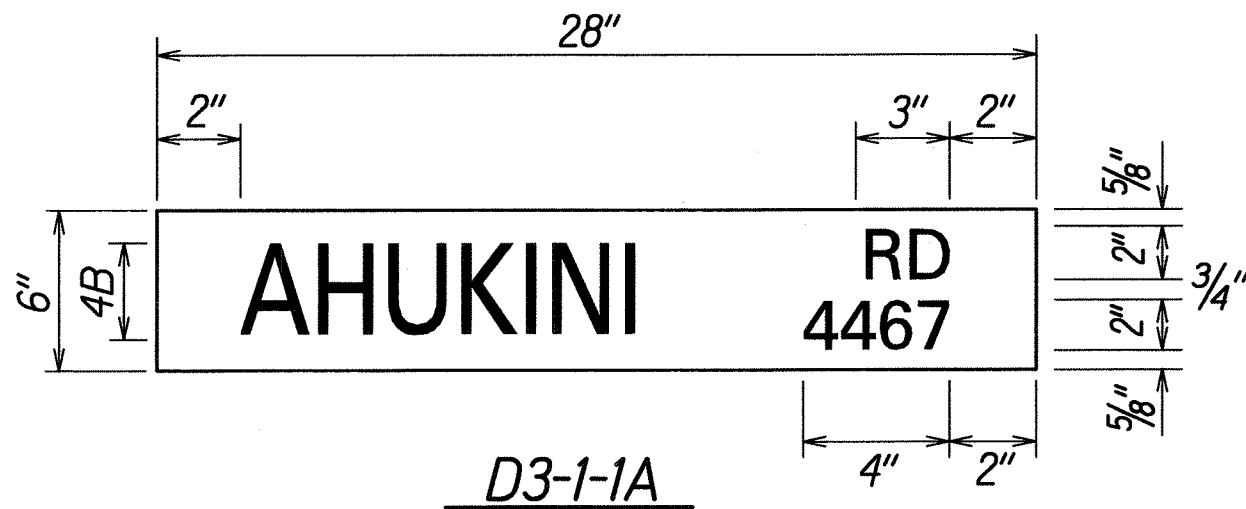
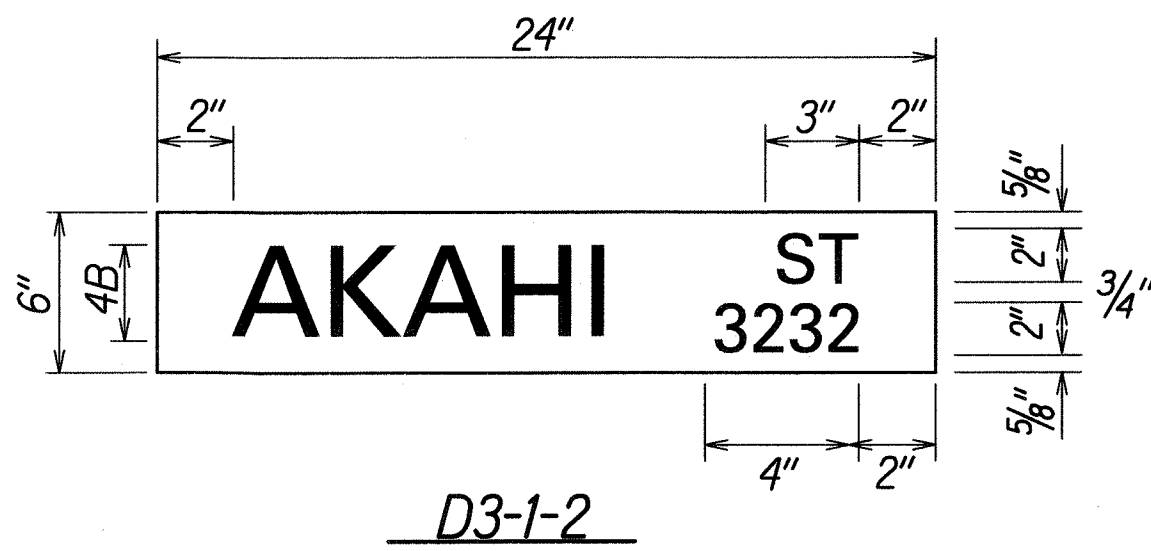
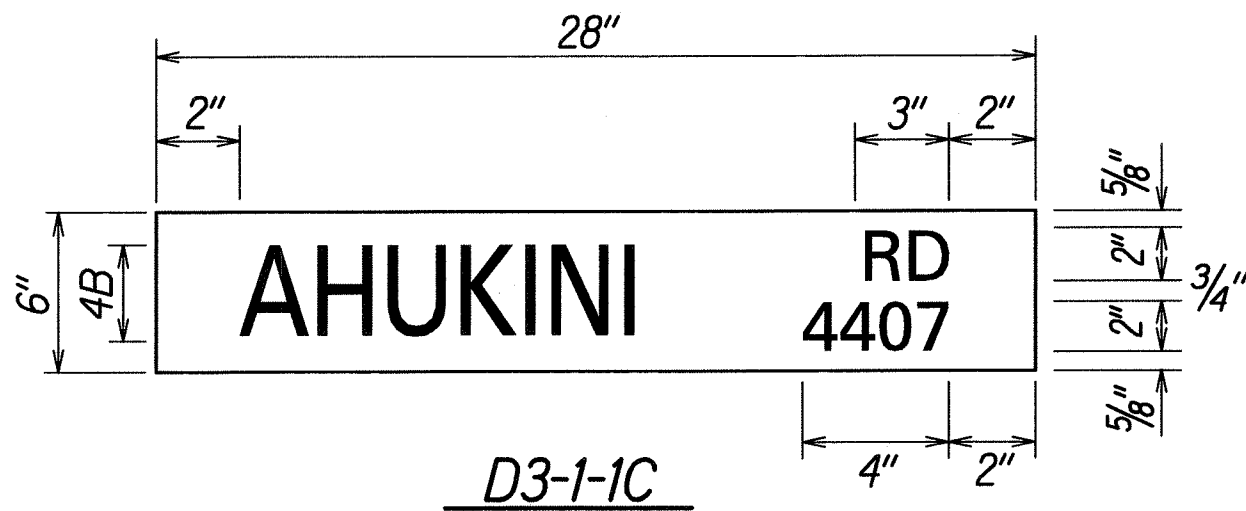


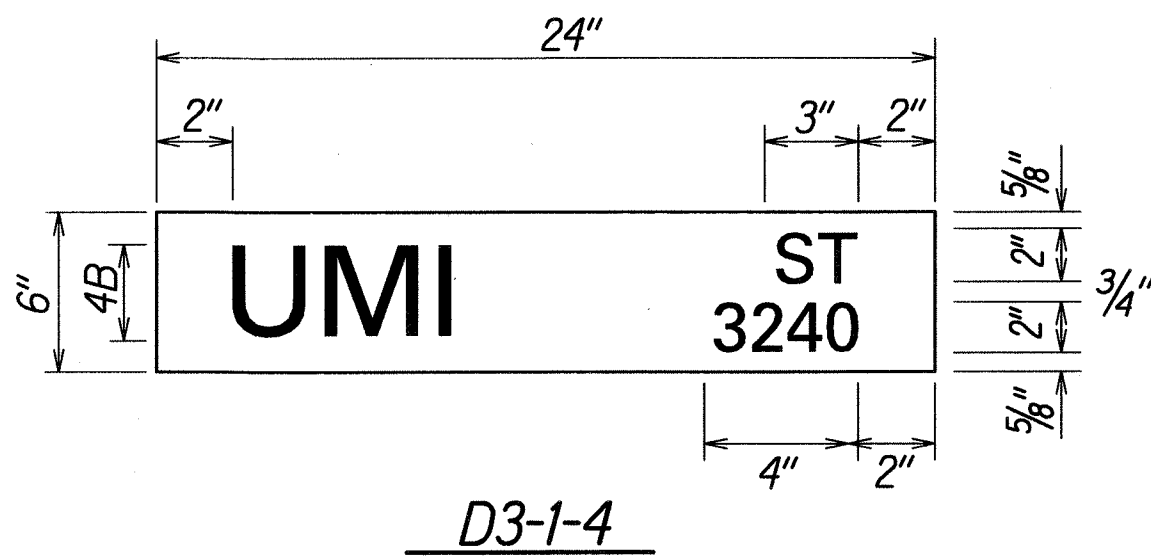



FED. ROAD DIST. NO.	STATE	PROJ. NO.	FISCAL YEAR	SHEET NO.	TOTAL SHEETS
HAWAII	HAW.	570A-01-11M	2011	16	18

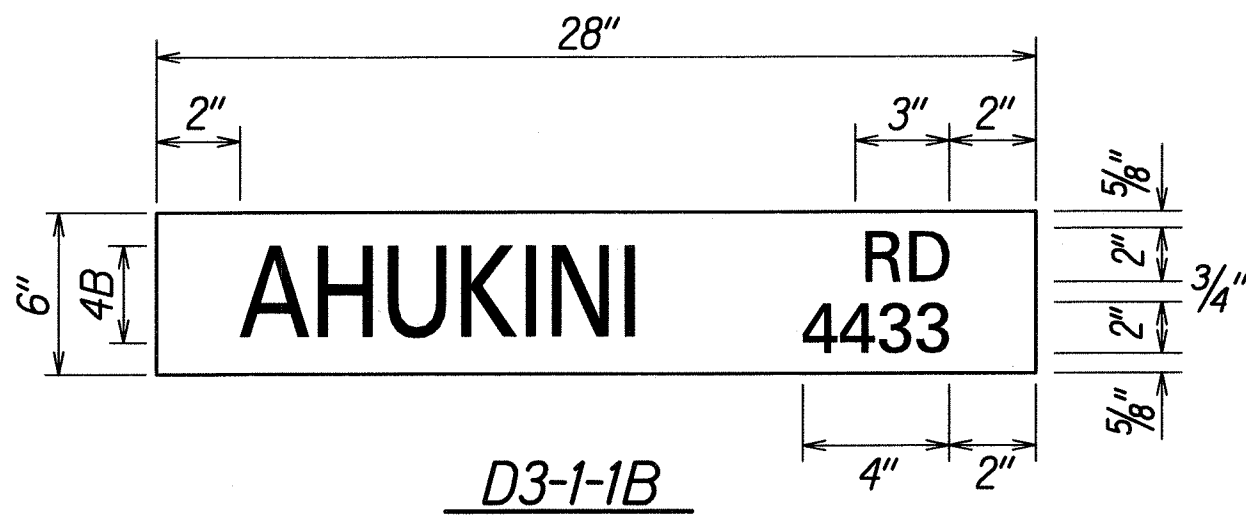

D-1
(w/ 3-2.50 lbs./ft. Galv. Flanged Channel Sign Posts)
Scale: As Noted

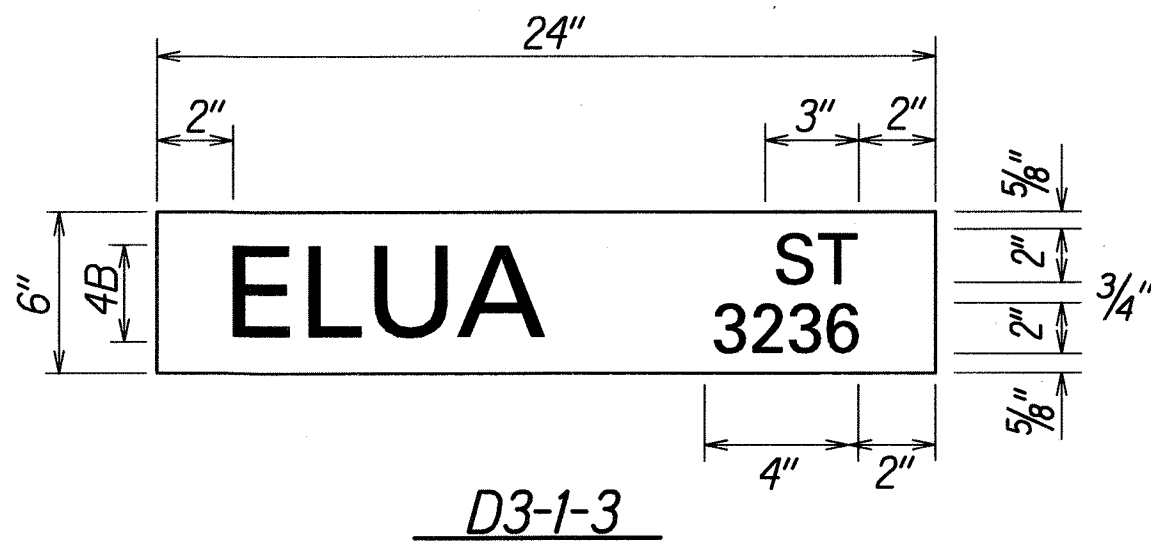

ROUTE MARKER ASSEMBLIES					
SIGN ASSEMBLY	SIGN NO. AND MESSAGE	TYPE A ASSEMBLY		TYPE B ASSEMBLY	
		W/POST	W/O POST	W/POST	W/O POST
RMA-1	M1-6(56)  M6-4 	—	—	1	—
	TOTAL	1	0	2	0

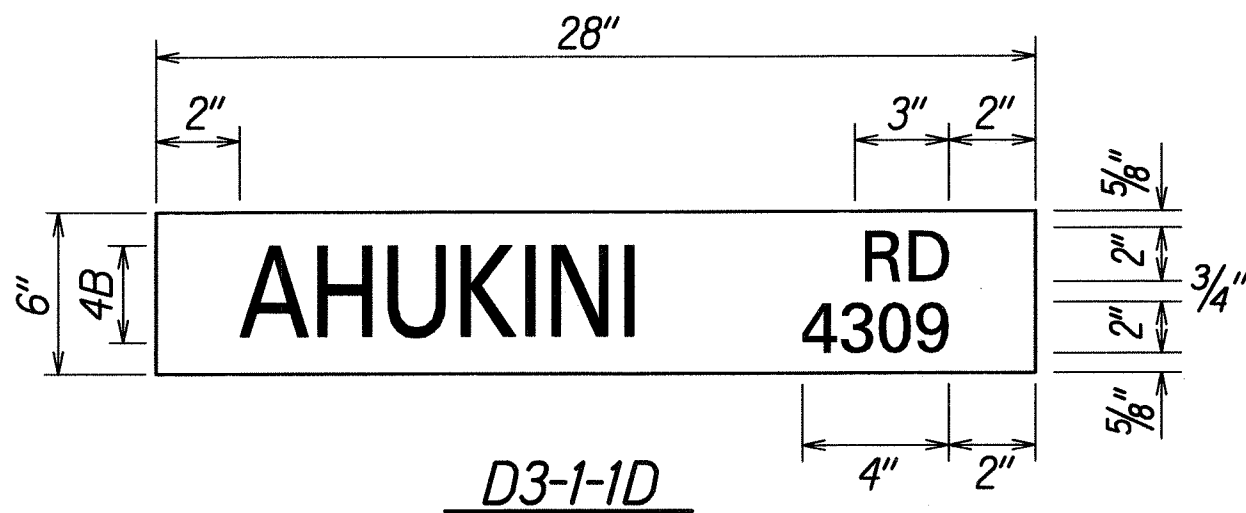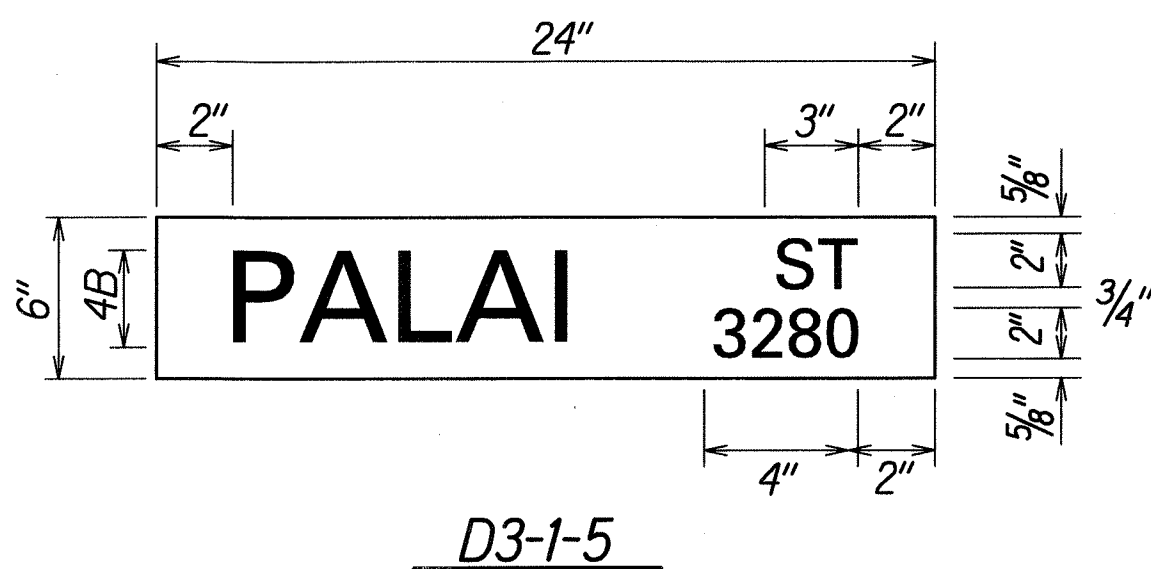

STATE OF HAWAII
DEPARTMENT OF TRANSPORTATION
HIGHWAYS DIVISION

SIGN DETAILS

AHUKINI ROAD RESURFACING
Kuhio Highway to Kapule Highway
Project No. 570A-01-11M

Scale: As Noted Date: January 2011

SHEET No. 75 OF 7 SHEETS

ORIGINAL PLAN	SURVEY PLOTTED BY	DATE
NOTE BOOK	DRAWN BY	12/10
DESIGNED BY	CHECKED BY	
QUANTITIES BY		
CHECKED BY		