



FED. ROAD DIST. NO.	STATE	PROJ. NO.	FISCAL YEAR	SHEET NO.	TOTAL SHEETS
HAWAII	HAW.	LT-K-05-78		10	22

PHASE III

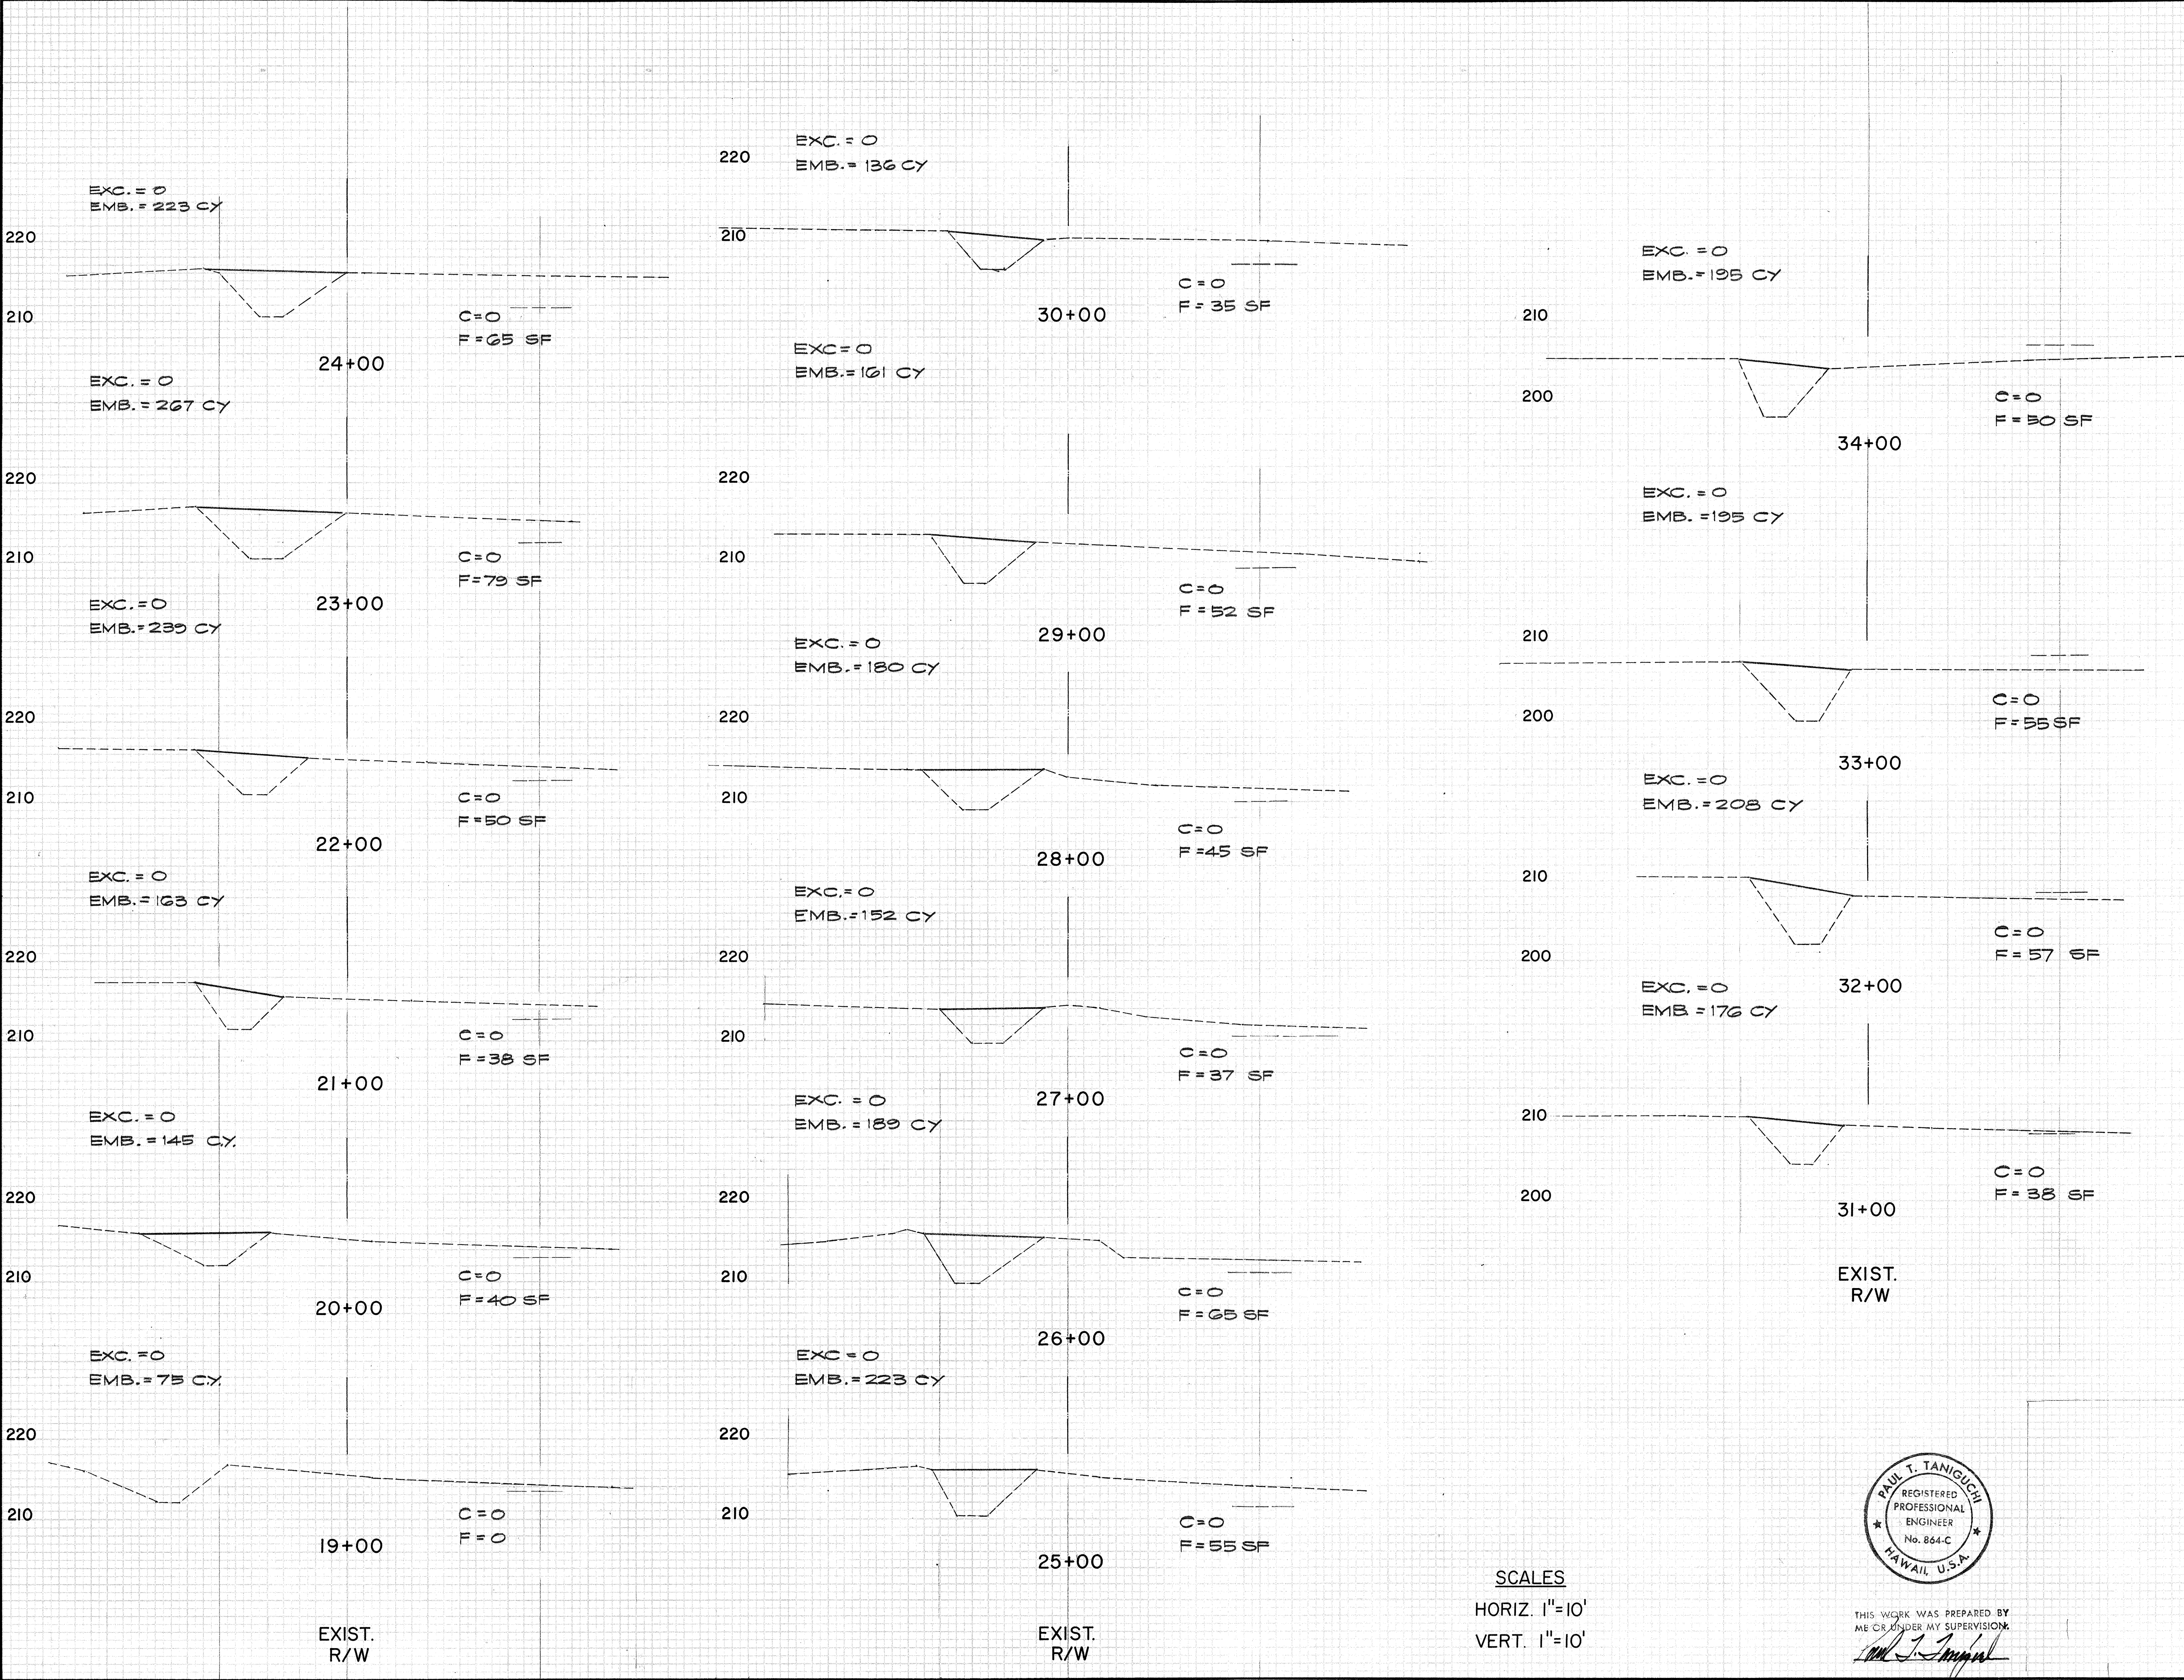




SCALES
HORIZ. 1"=10'
VERT. 1"=10'

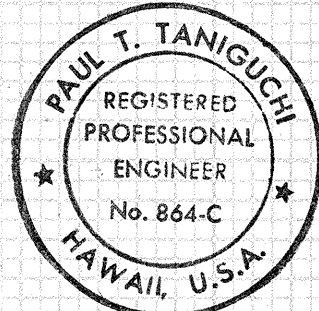


THIS WORK WAS PREPARED BY
ME OR UNDER MY SUPERVISION.
[Signature]

FED. ROAD DIST. NO.	STATE	PROJ. NO.	FISCAL YEAR	SHEET NO.	TOTAL SHEETS
HAWAII	HAW.	LT-K-05-78		11	22

PHASE III

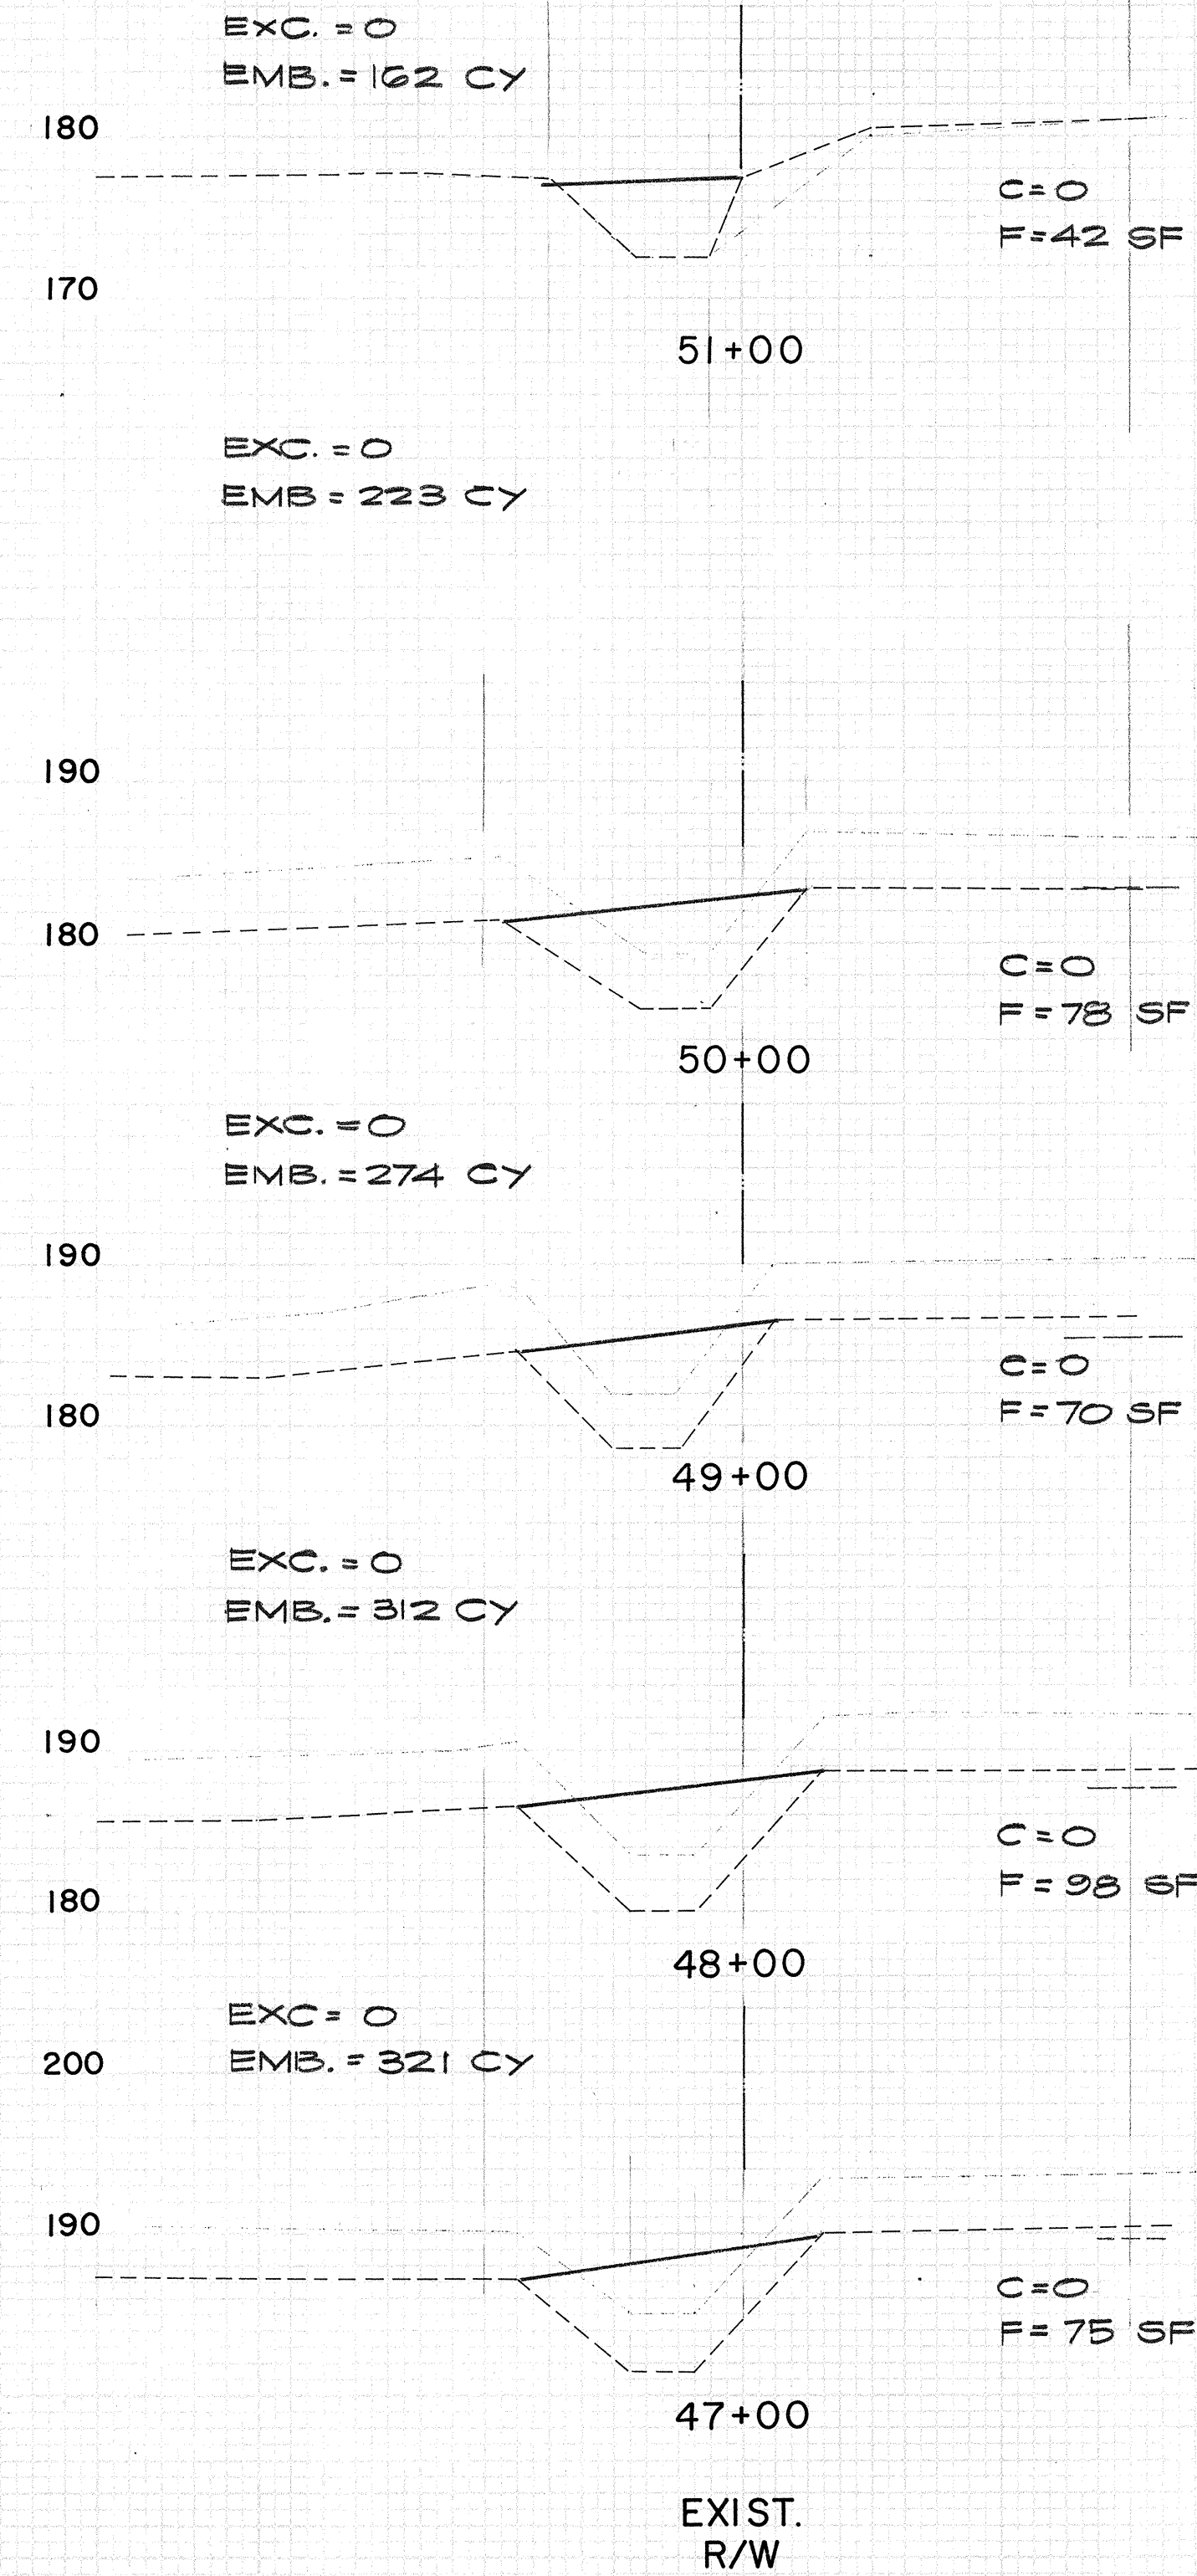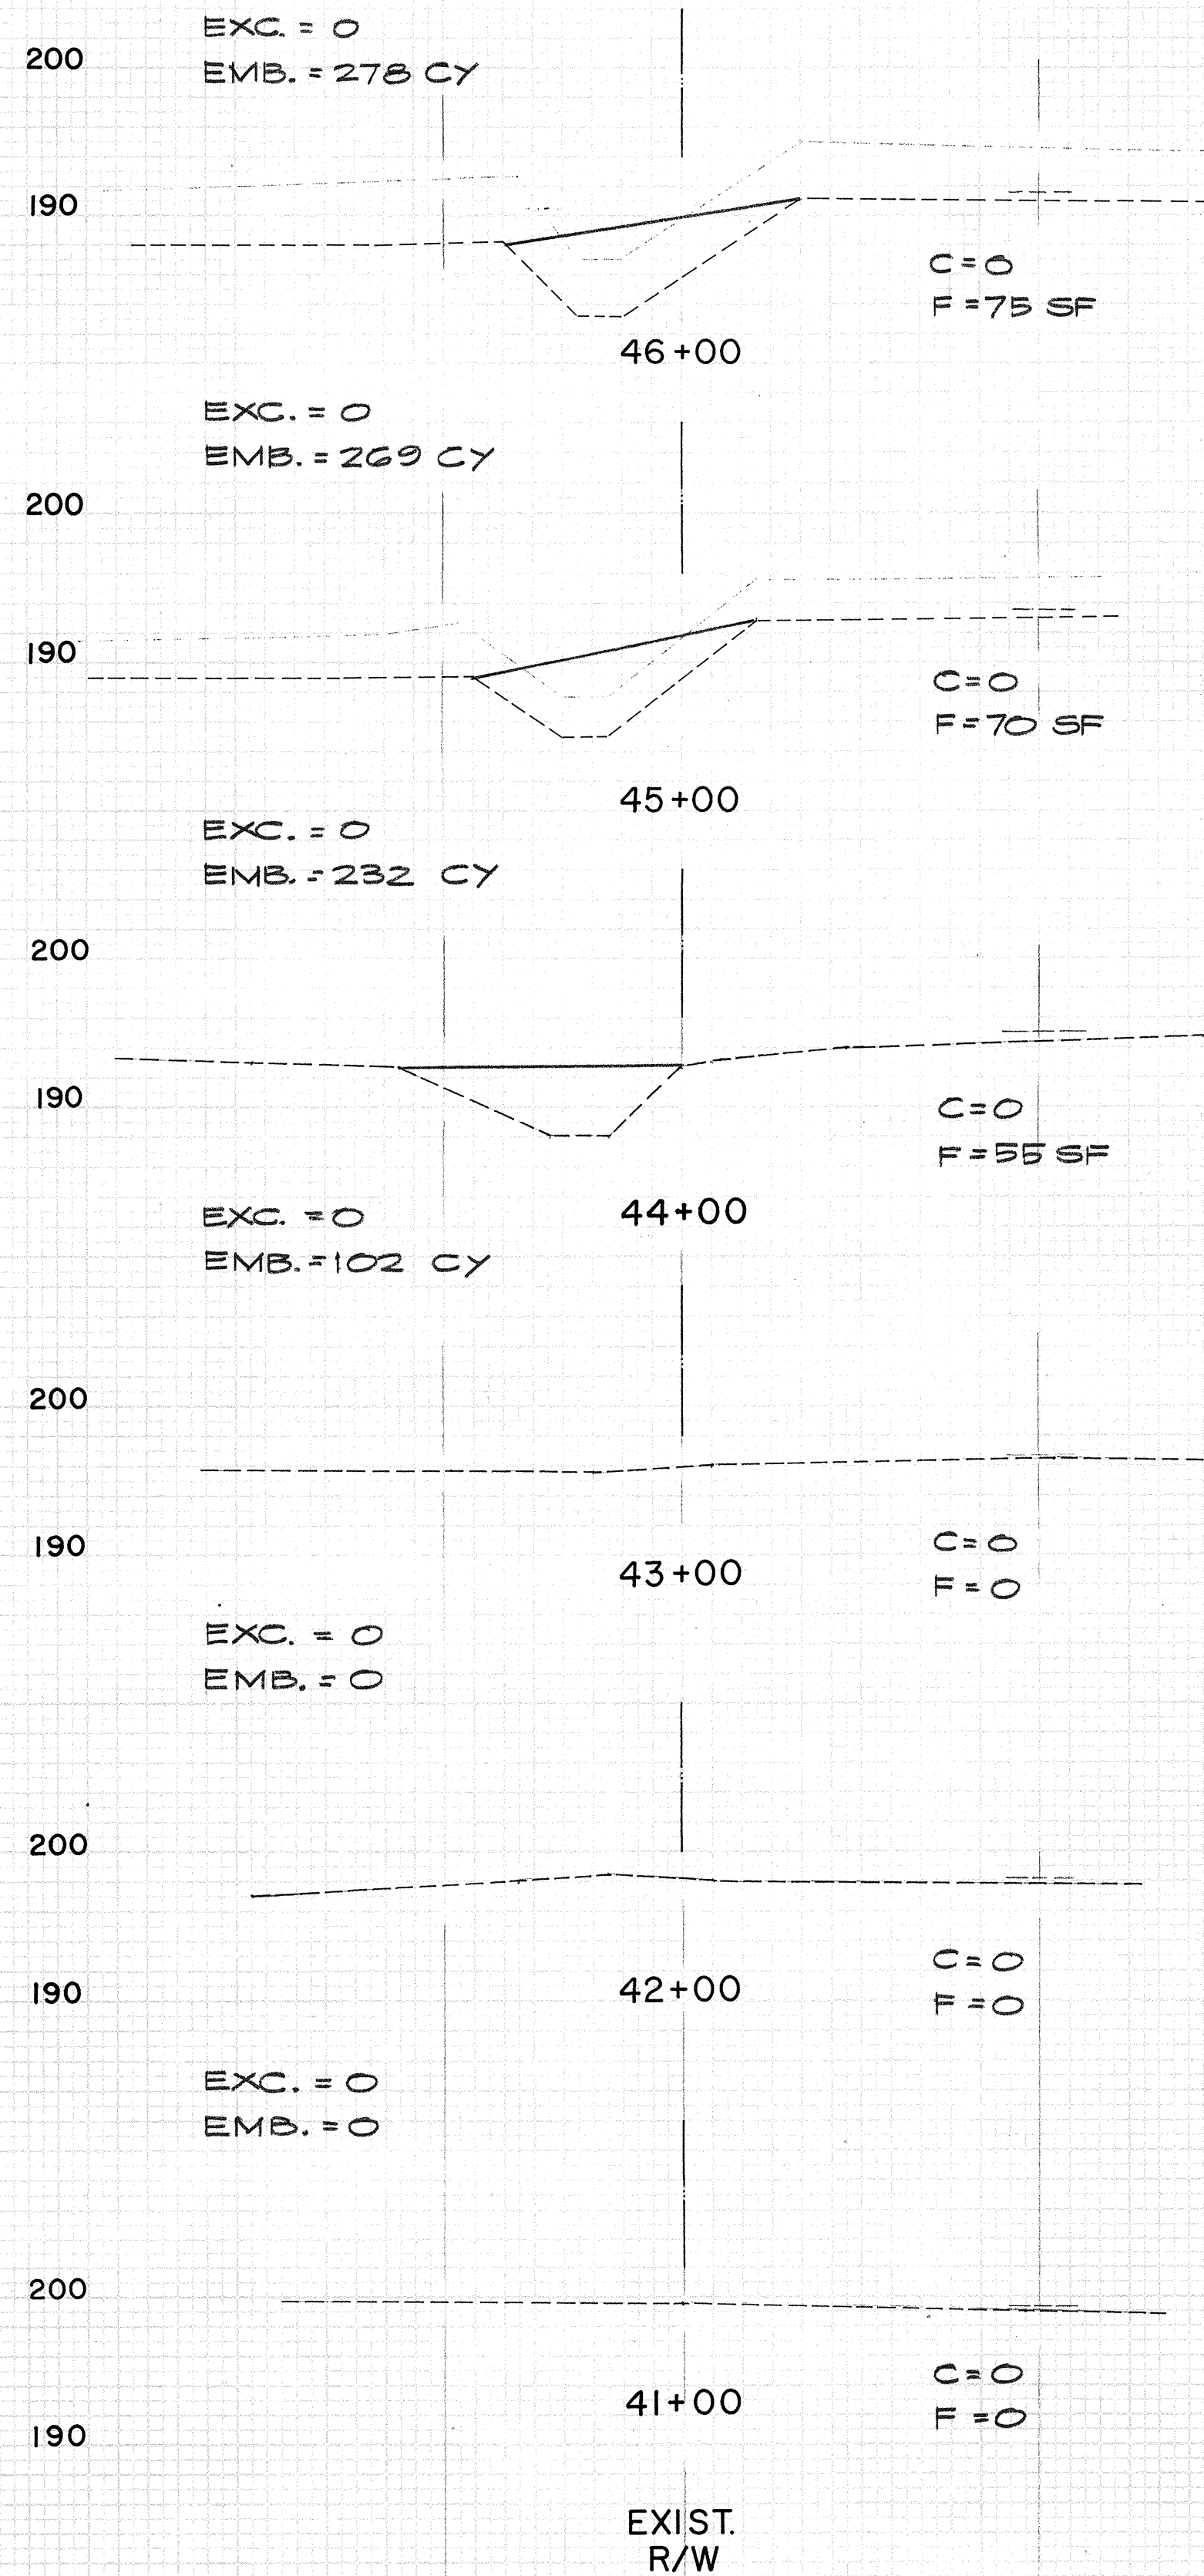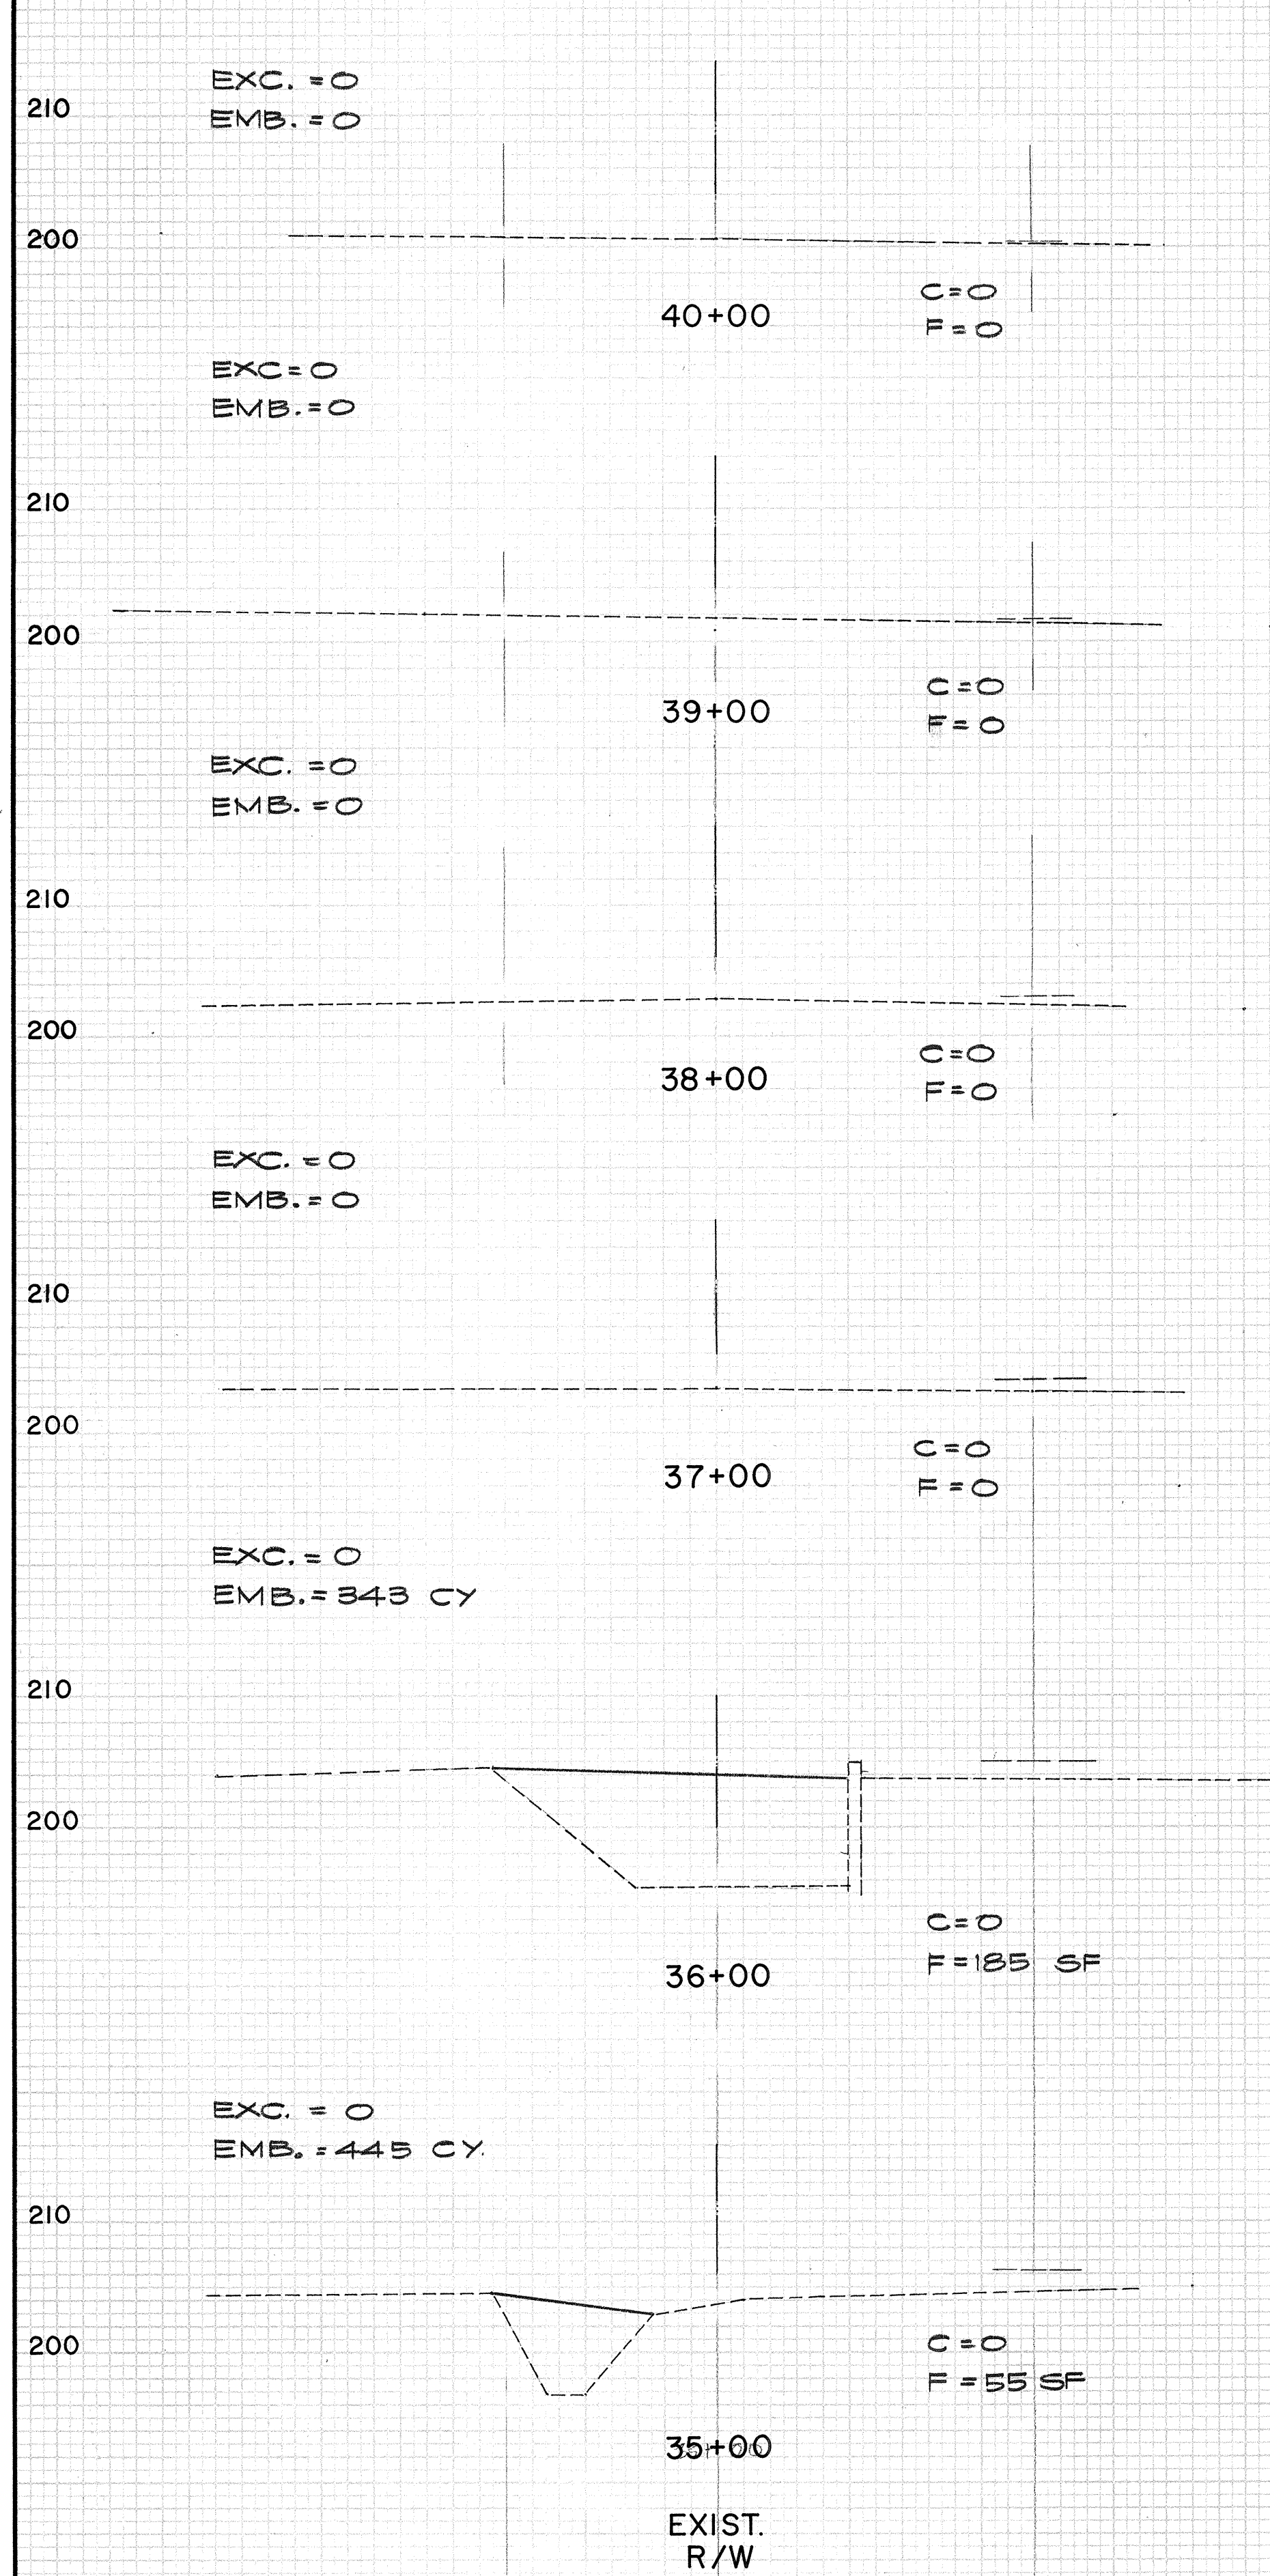




SCALES
HORIZ. 1"=10'
VERT. 1"=10'

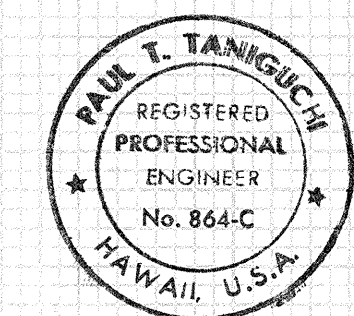

THIS WORK WAS PREPARED BY
ME OR UNDER MY SUPERVISION
Paul T. Taniguchi

FED. ROAD DIST. NO.	STATE	PROJ. NO.	FISCAL YEAR	SHEET NO.	TOTAL SHEETS
HAWAII	HAW.	LT-K-05-78		12	22

PHASE III

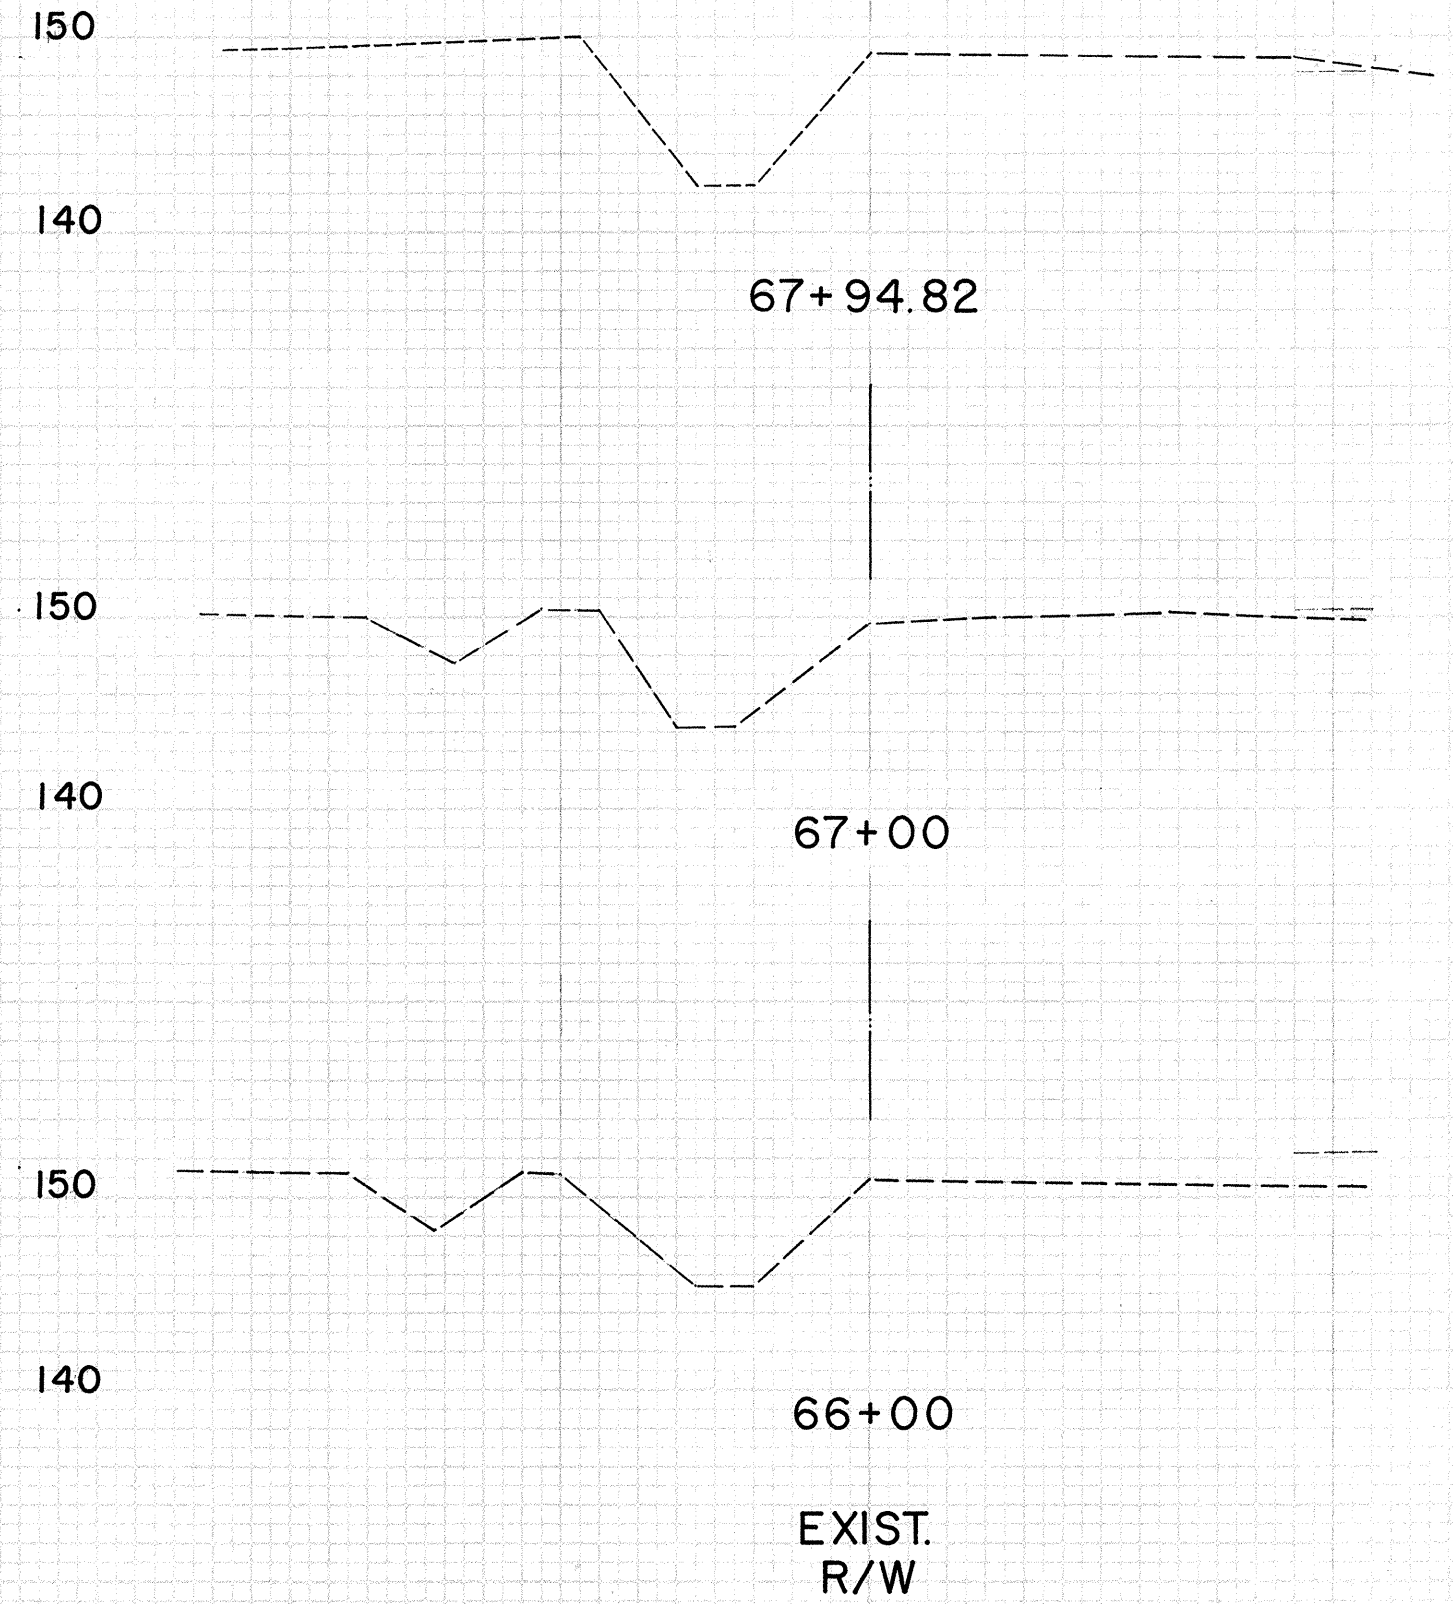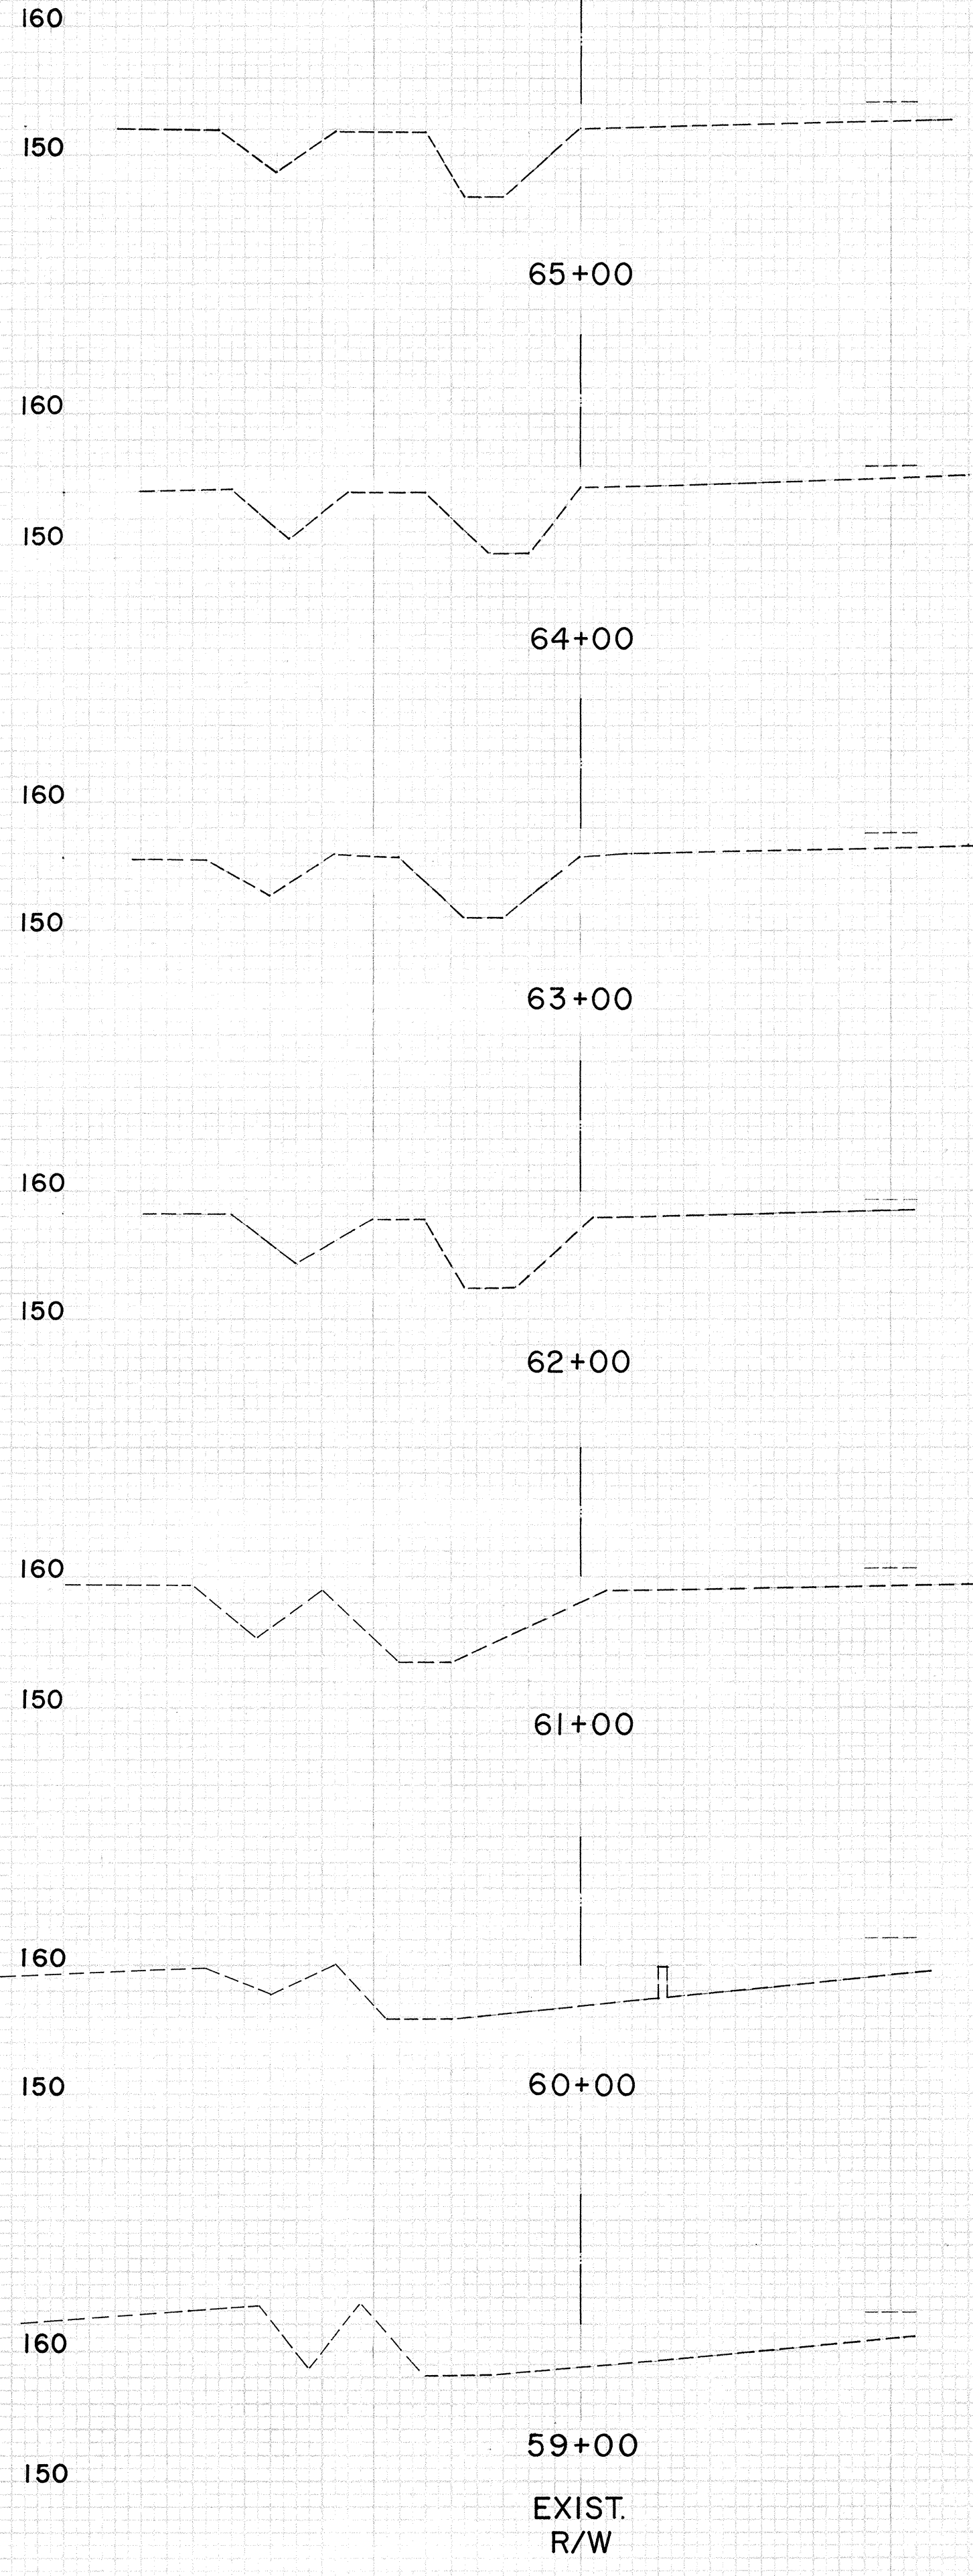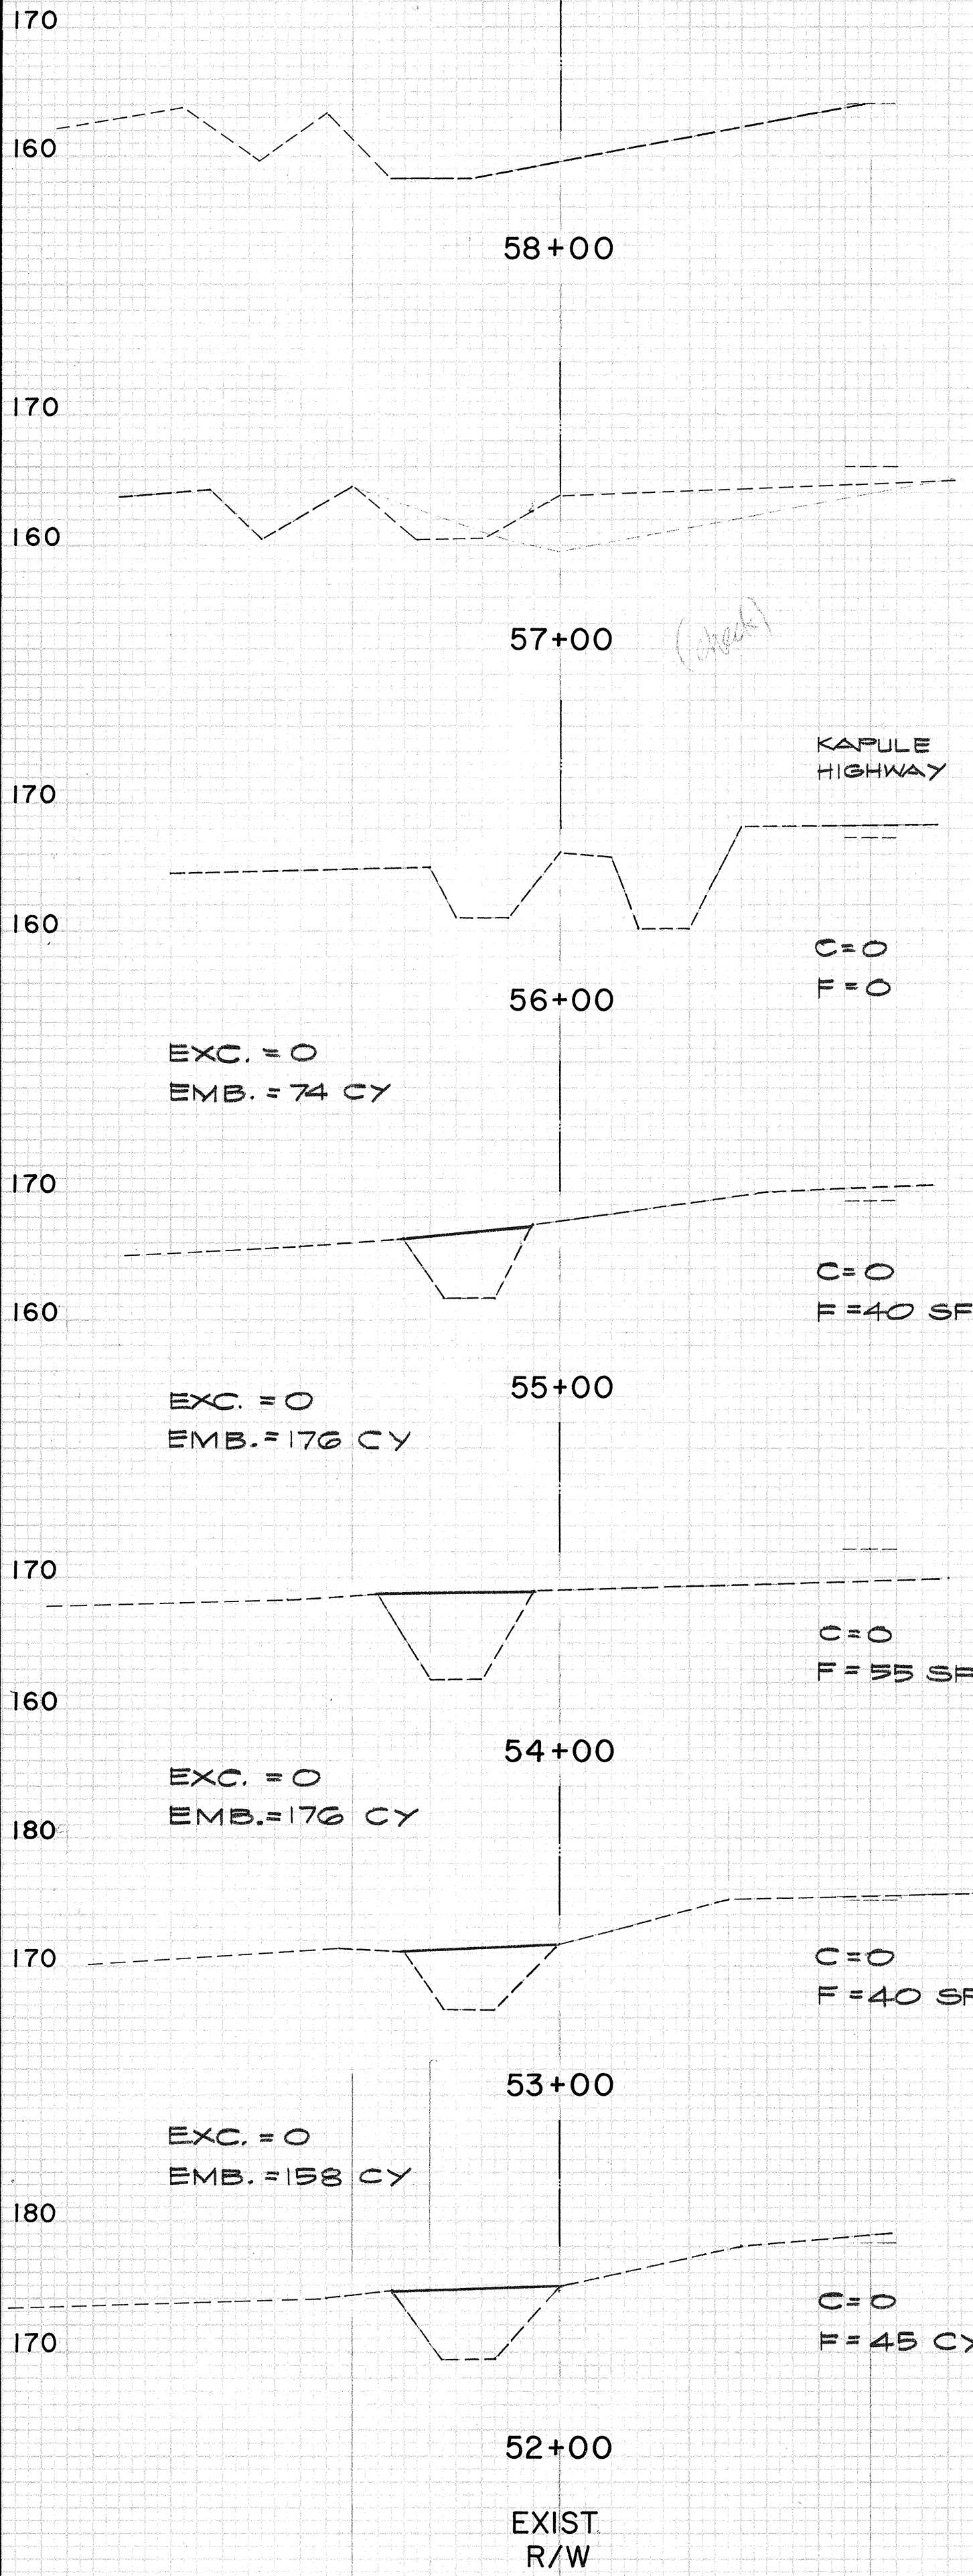

EARTHWORK SUMMARY

EXCAVATION = 0
EMBANKMENT = 6500 CY

SCALES
HORIZ. 1"=10'
VERT. 1"=10'



THIS WORK WAS PREPARED BY
ME OR UNDER MY SUPERVISION.
Paul T. Taniguchi