



FED. ROAD DIST. NO.	STATE	PROJ. NO.	FISCAL YEAR	SHEET NO.	TOTAL SHEETS
HAWAII	HAW.	LT-K-05-78		16	22

PHASE III

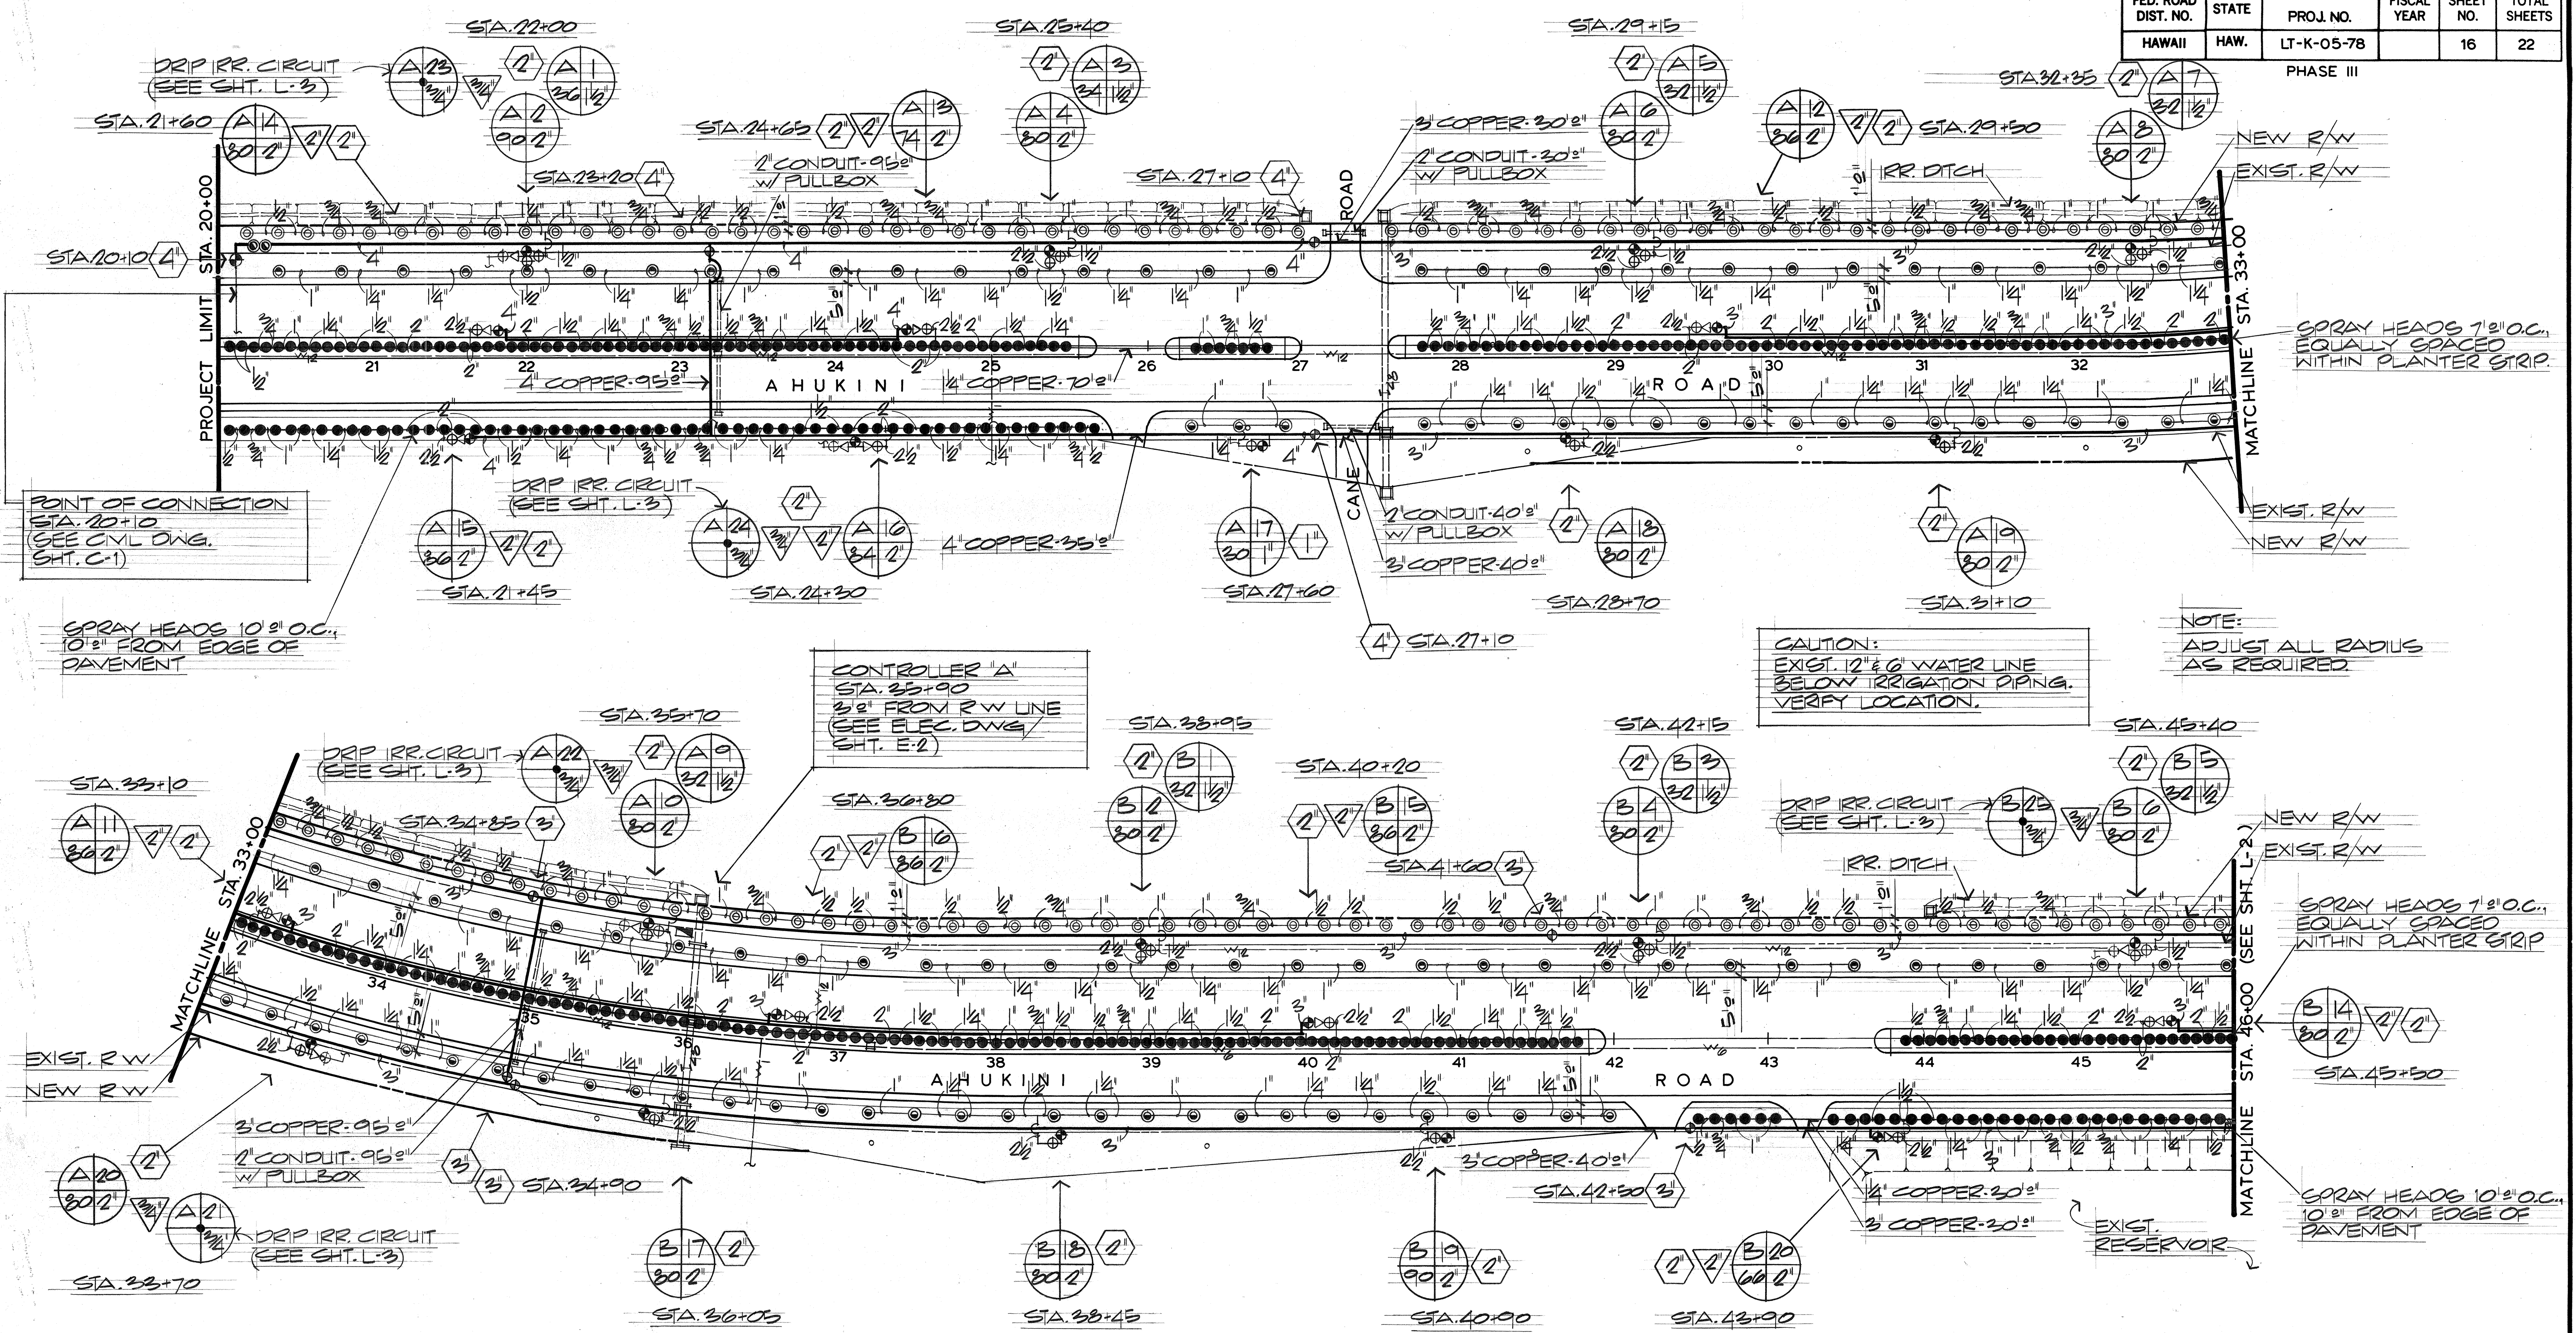


ORIGINAL PLAN	DATE	BY
NOTE BOOK	DES.	QUA
	CHK	

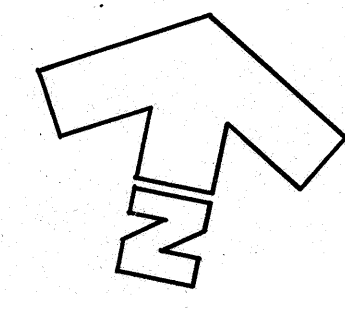

PARTIAL IRRIGATION PLAN
SCALE = 1" = 50'

(STA. 20+00 TO STA. 46+00)

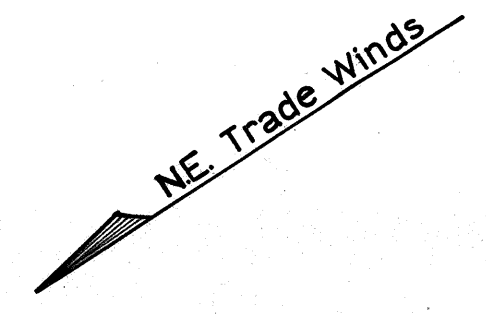

CAUTION:
EXIST. 12" E.G. WATER LINE
BELOW IRRIGATION PIPING.
VERIFY LOCATION.

NOTE:
ADJUST ALL RADII
AS REQUIRED

THIS WORK WAS PREPARED BY ME OR UNDER MY SUPERVISION.
Kevin K. F. Lau
Signature

STATE OF HAWAII
DEPARTMENT OF TRANSPORTATION
HIGHWAYS DIVISION

PARTIAL IRRIGATION PLAN


LIHUE AIRPORT
GATEWAY BEAUTIFICATION
PROJECT NO. LT-K-05-78 PHASE III

SCALE: 1" = 50' DATE: _____

SHEET NO. L-1 OF 7 SHEETS

FED. ROAD DIST. NO.	STATE	PROJ. NO.	FISCAL YEAR	SHEET NO.	TOTAL SHEETS
HAWAII	HAW.	LT-K-05-78		17	22


PHASE III

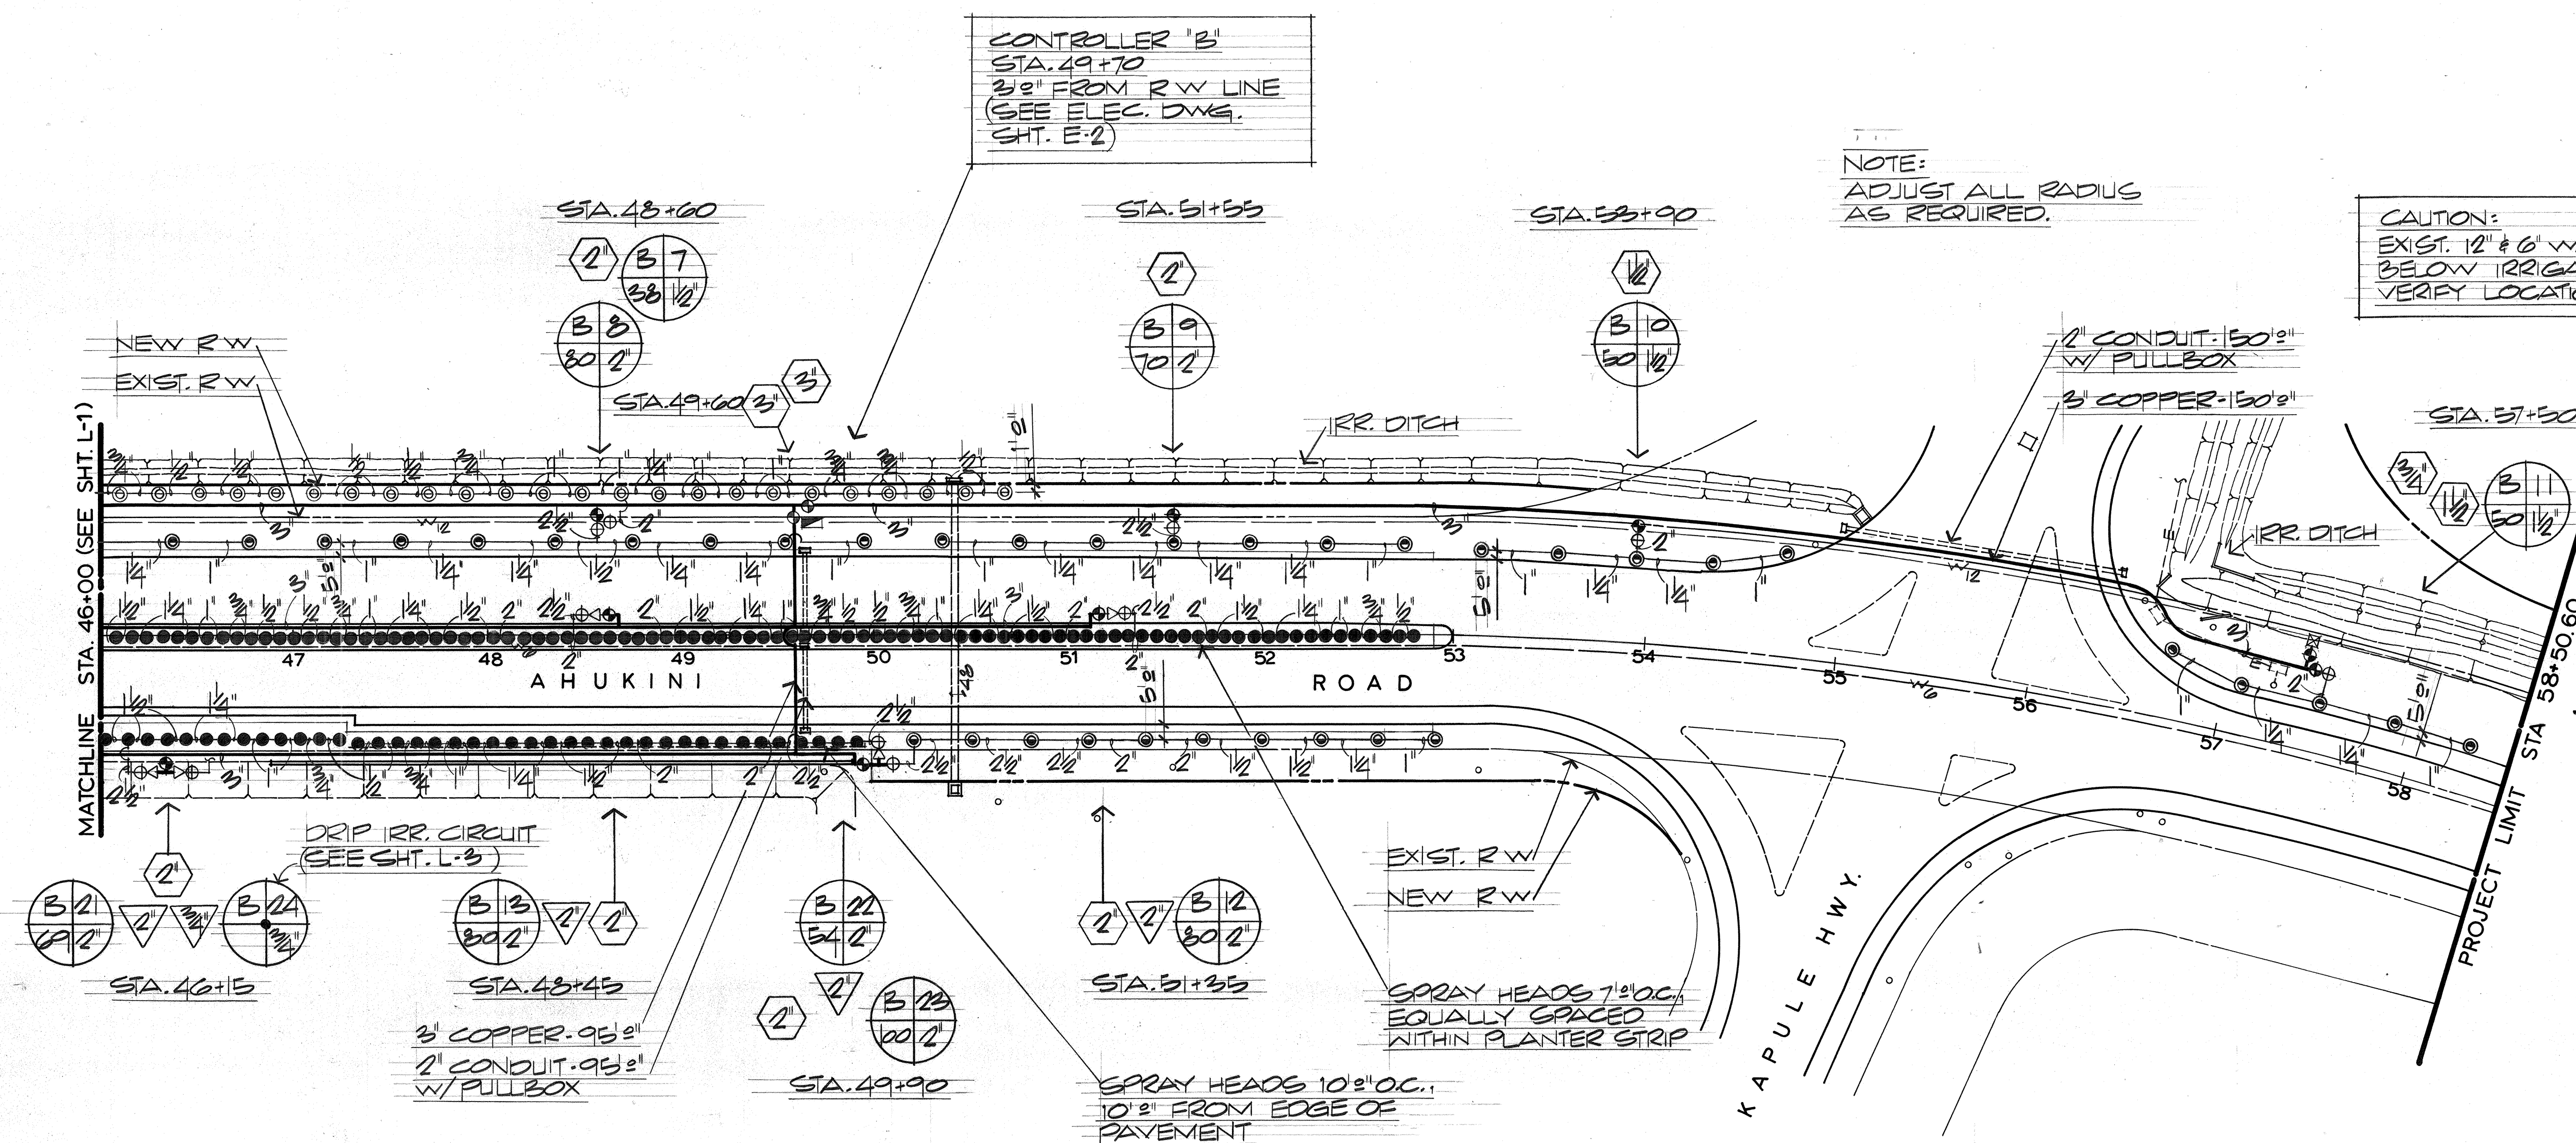

NOTE:
ADJUST ALL RADIUS
AS REQUIRED.

CAUTION:
EXIST. 12" & 6" WATER LINE
BELOW IRRIGATION PIPING.
VERIFY LOCATION.

SURVEY PLOTTED BY	DATE
DRAWN BY	
DESIGNED BY	
CHECKED BY	
ORIGINAL PLAN	
NOTE BOOK	
No.	

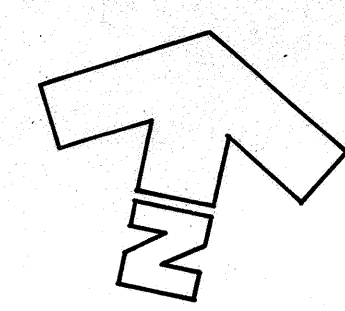

PARTIAL IRRIGATION PLAN
SCALE = 1" = 50'

NE Trade Winds
(STA. 46+00 TO STA. 58+50.60)

THIS WORK WAS PREPARED BY
ME OR UNDER MY SUPERVISION.
Marvin K. F. Lau
Signature

STATE OF HAWAII
DEPARTMENT OF TRANSPORTATION
HIGHWAYS DIVISION

PARTIAL IRRIGATION PLAN

LIHUE AIRPORT
GATEWAY BEAUTIFICATION
PROJECT NO. LT-K-05-78 PHASE II

SCALE: 1" = 50' DATE:

SHEET NO. L-2 OF 7 SHEETS