
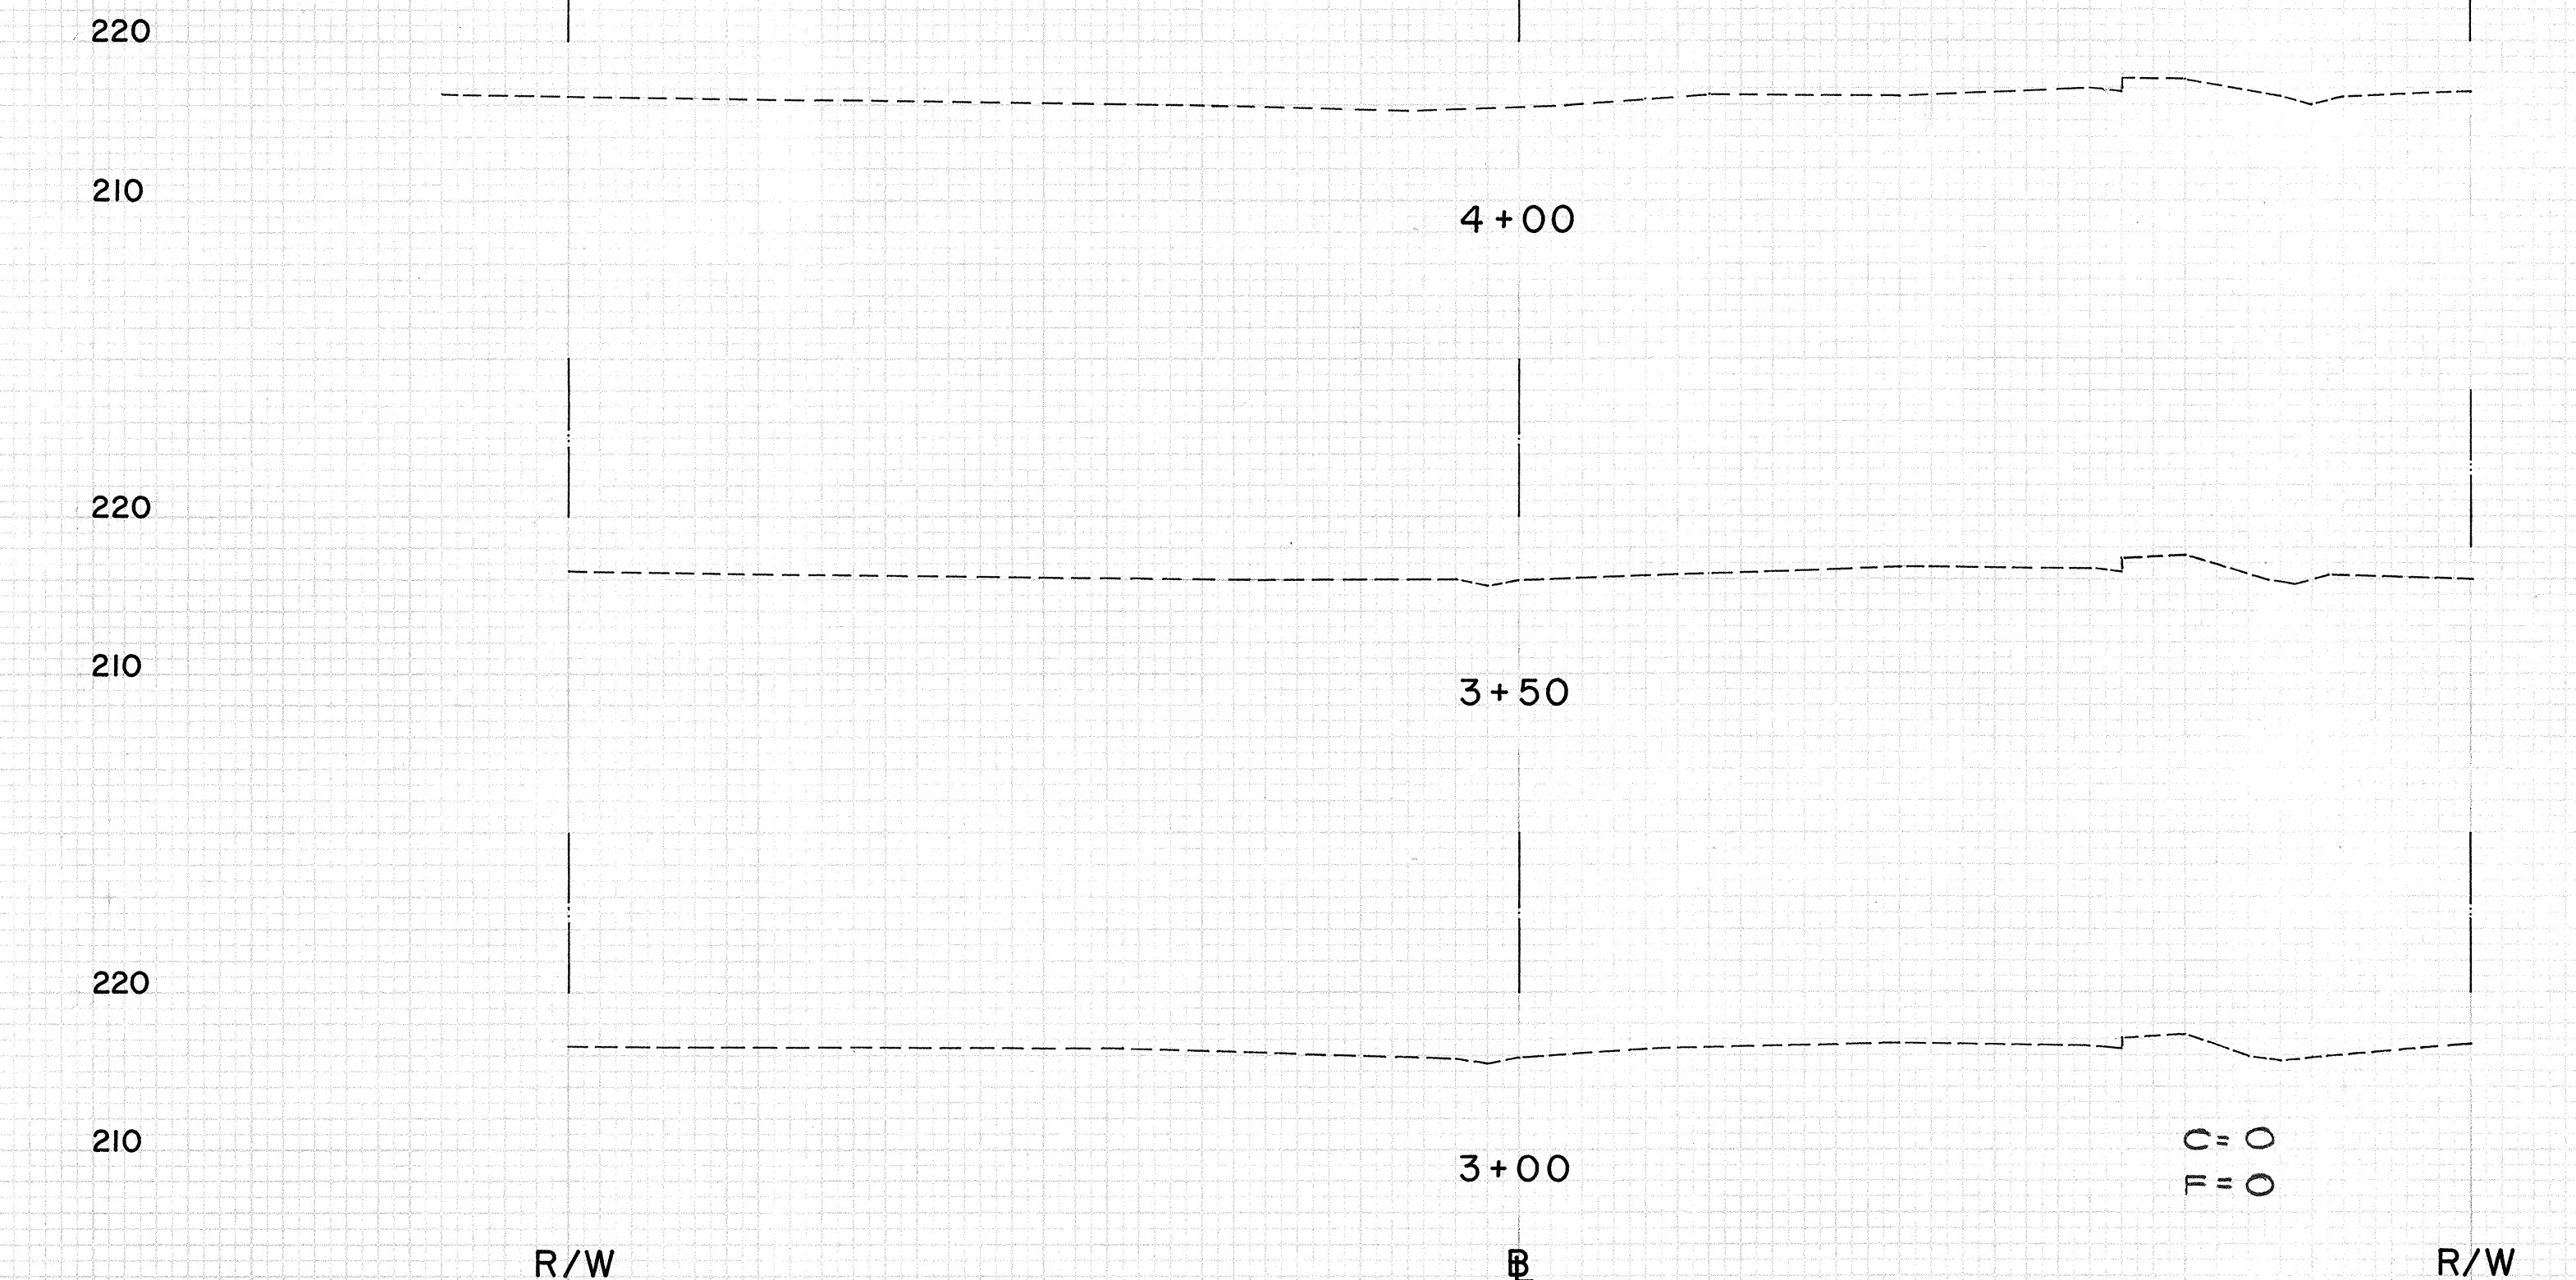


FED. ROAD DIST. NO.	STATE	PROJ. NO.	FISCAL YEAR	SHEET NO.	TOTAL SHEETS
HAWAII	HAW.	LT-K-05-78		6	16

PHASE II-B


FINAL SURVEY	DATE	BY
SURVEYED		
PLOTTED		
NOTED		
AREAS CHECKED		

ORIGINAL SURVEY	DATE	BY
SURVEYED		
PLOTTED		
NOTED		
AREAS CHECKED		

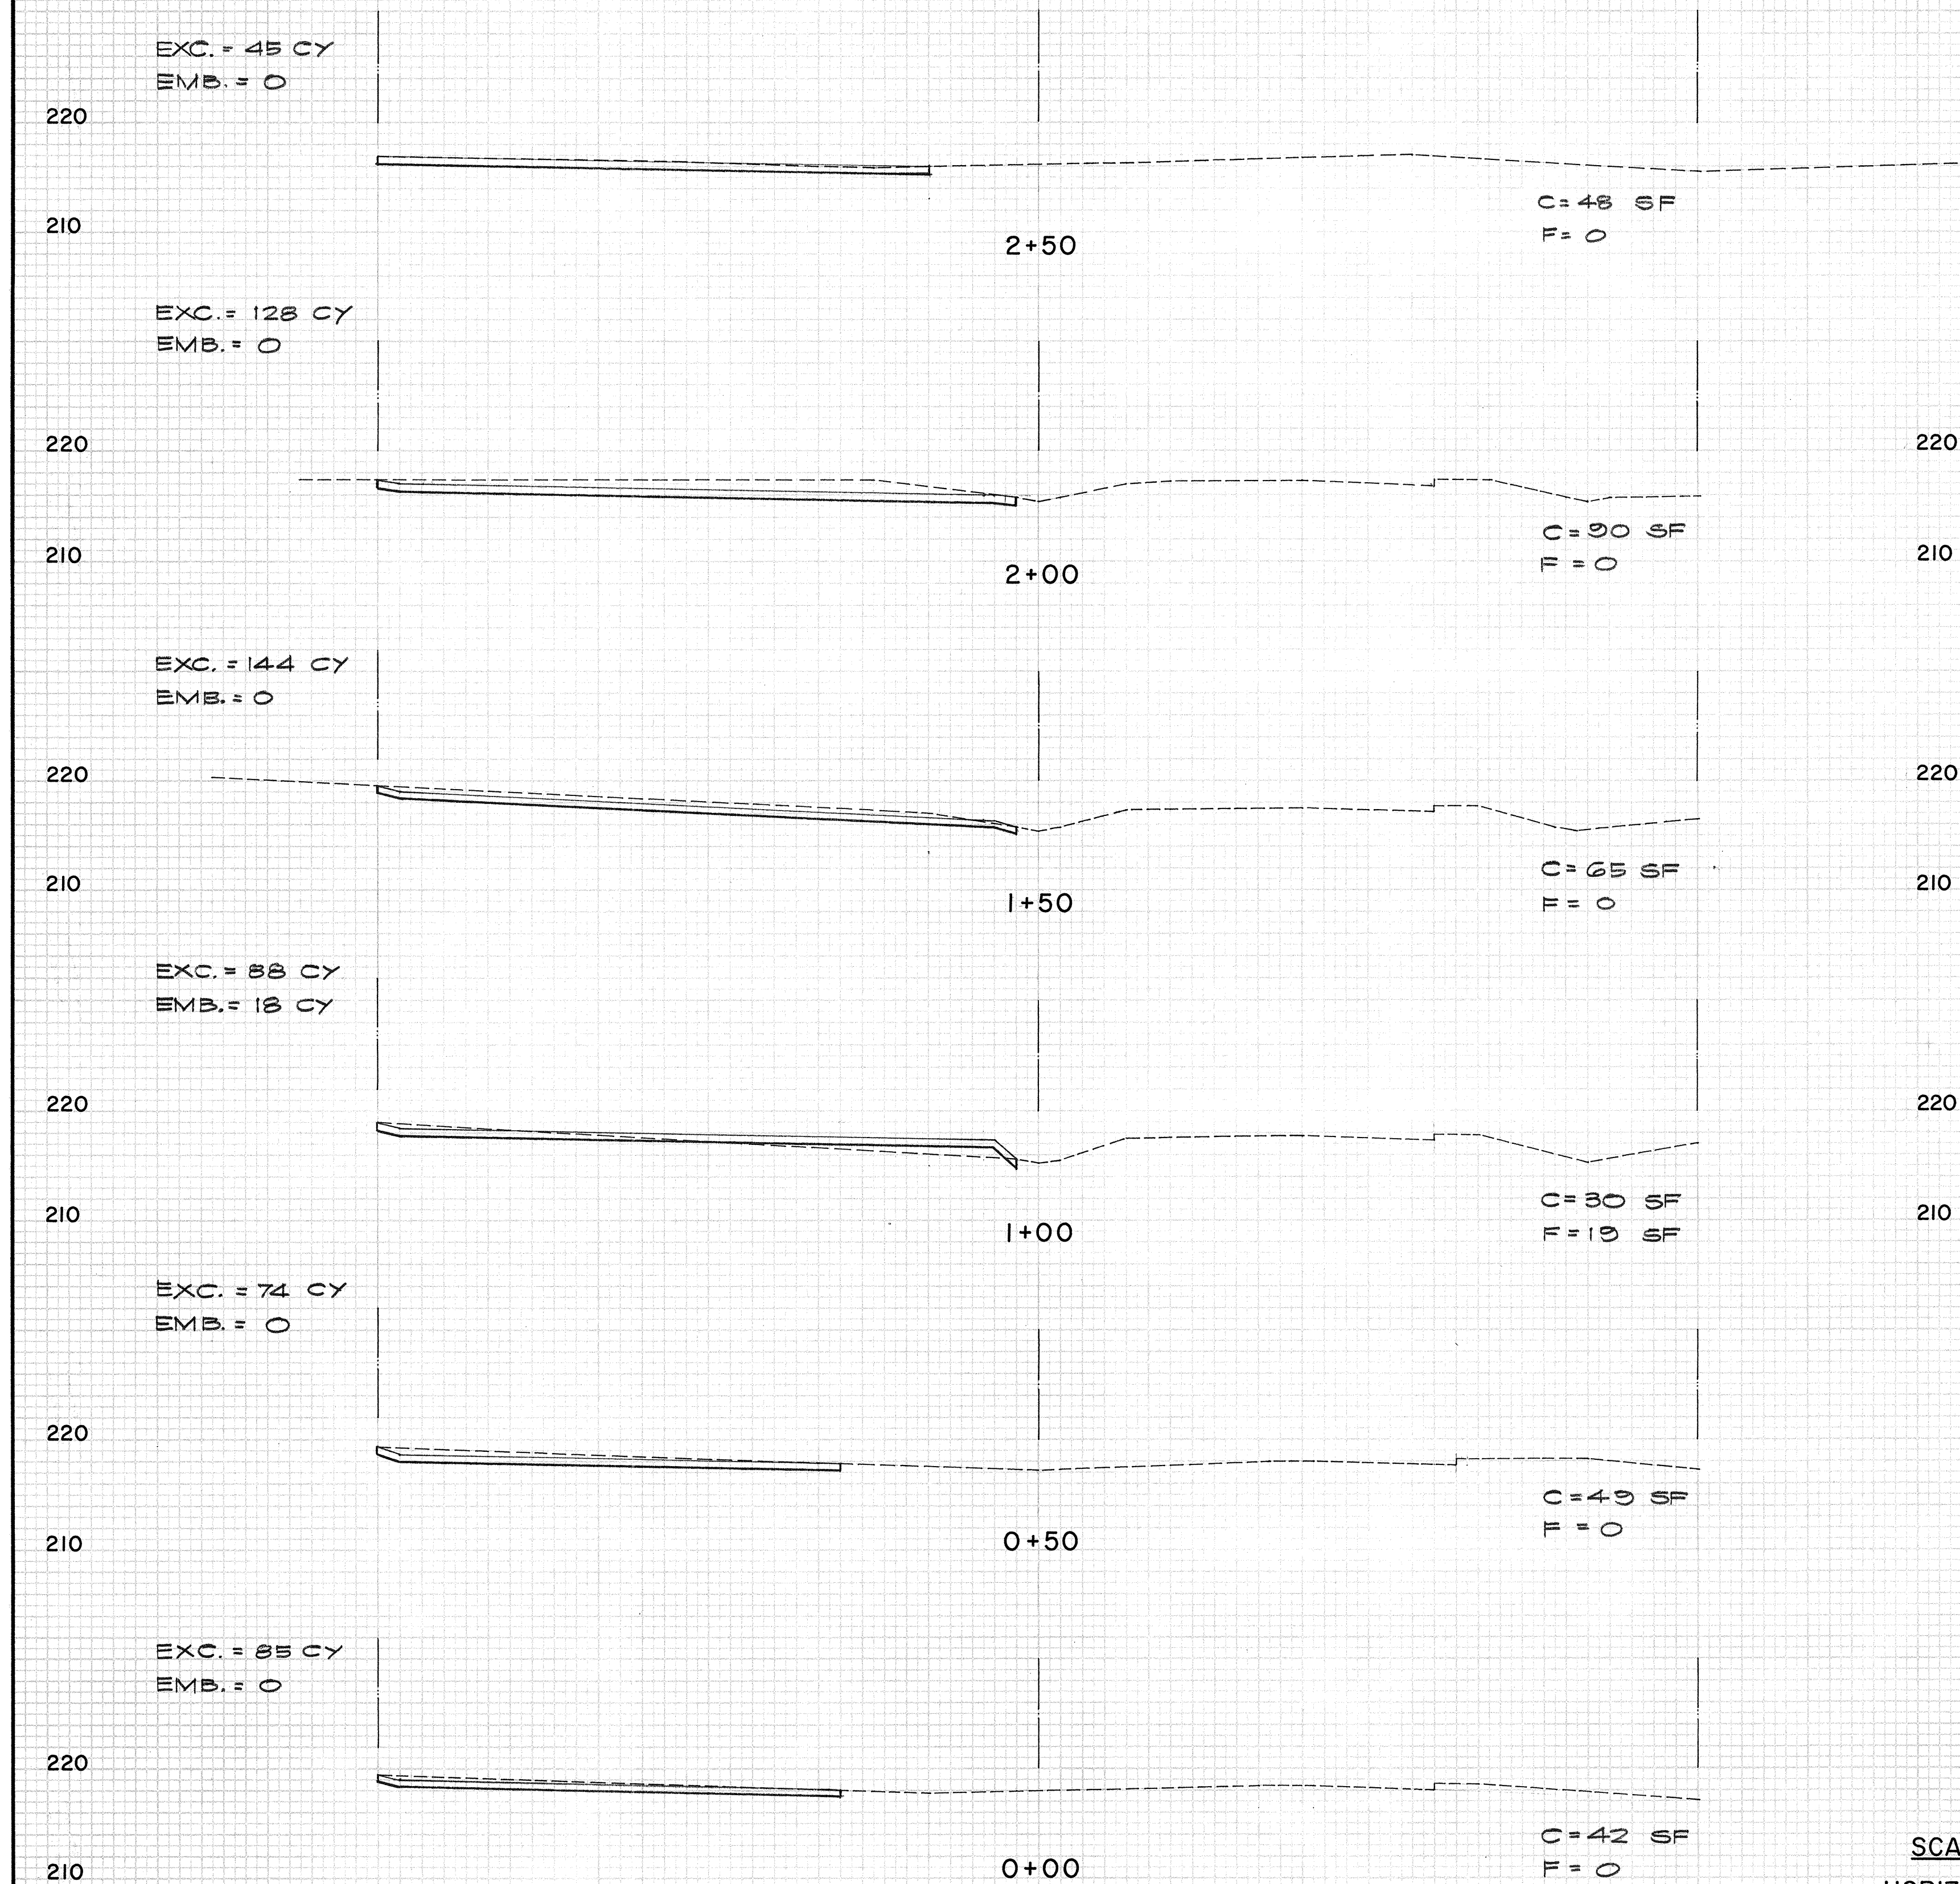

EARTHWORK SUMMARY
 EXCAVATION = 570 CY
 EMBANKMENT = 20 CY

SCALES
 HORIZ. 1"=10'
 VERT. 1"=10'

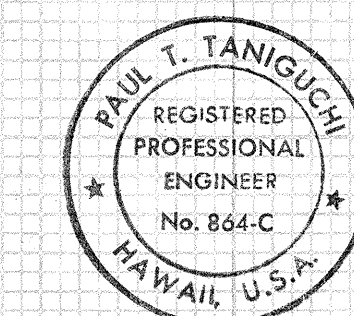

THIS WORK WAS PREPARED BY
 ME OR UNDER MY SUPERVISION
Paul T. Taniguchi