



FED. ROAD DIST. NO.	STATE	PROJ. NO.	FISCAL YEAR	SHEET NO.	TOTAL SHEETS
HAWAII	HAW.	LT-K-05-78		11	16

PHASE II-B

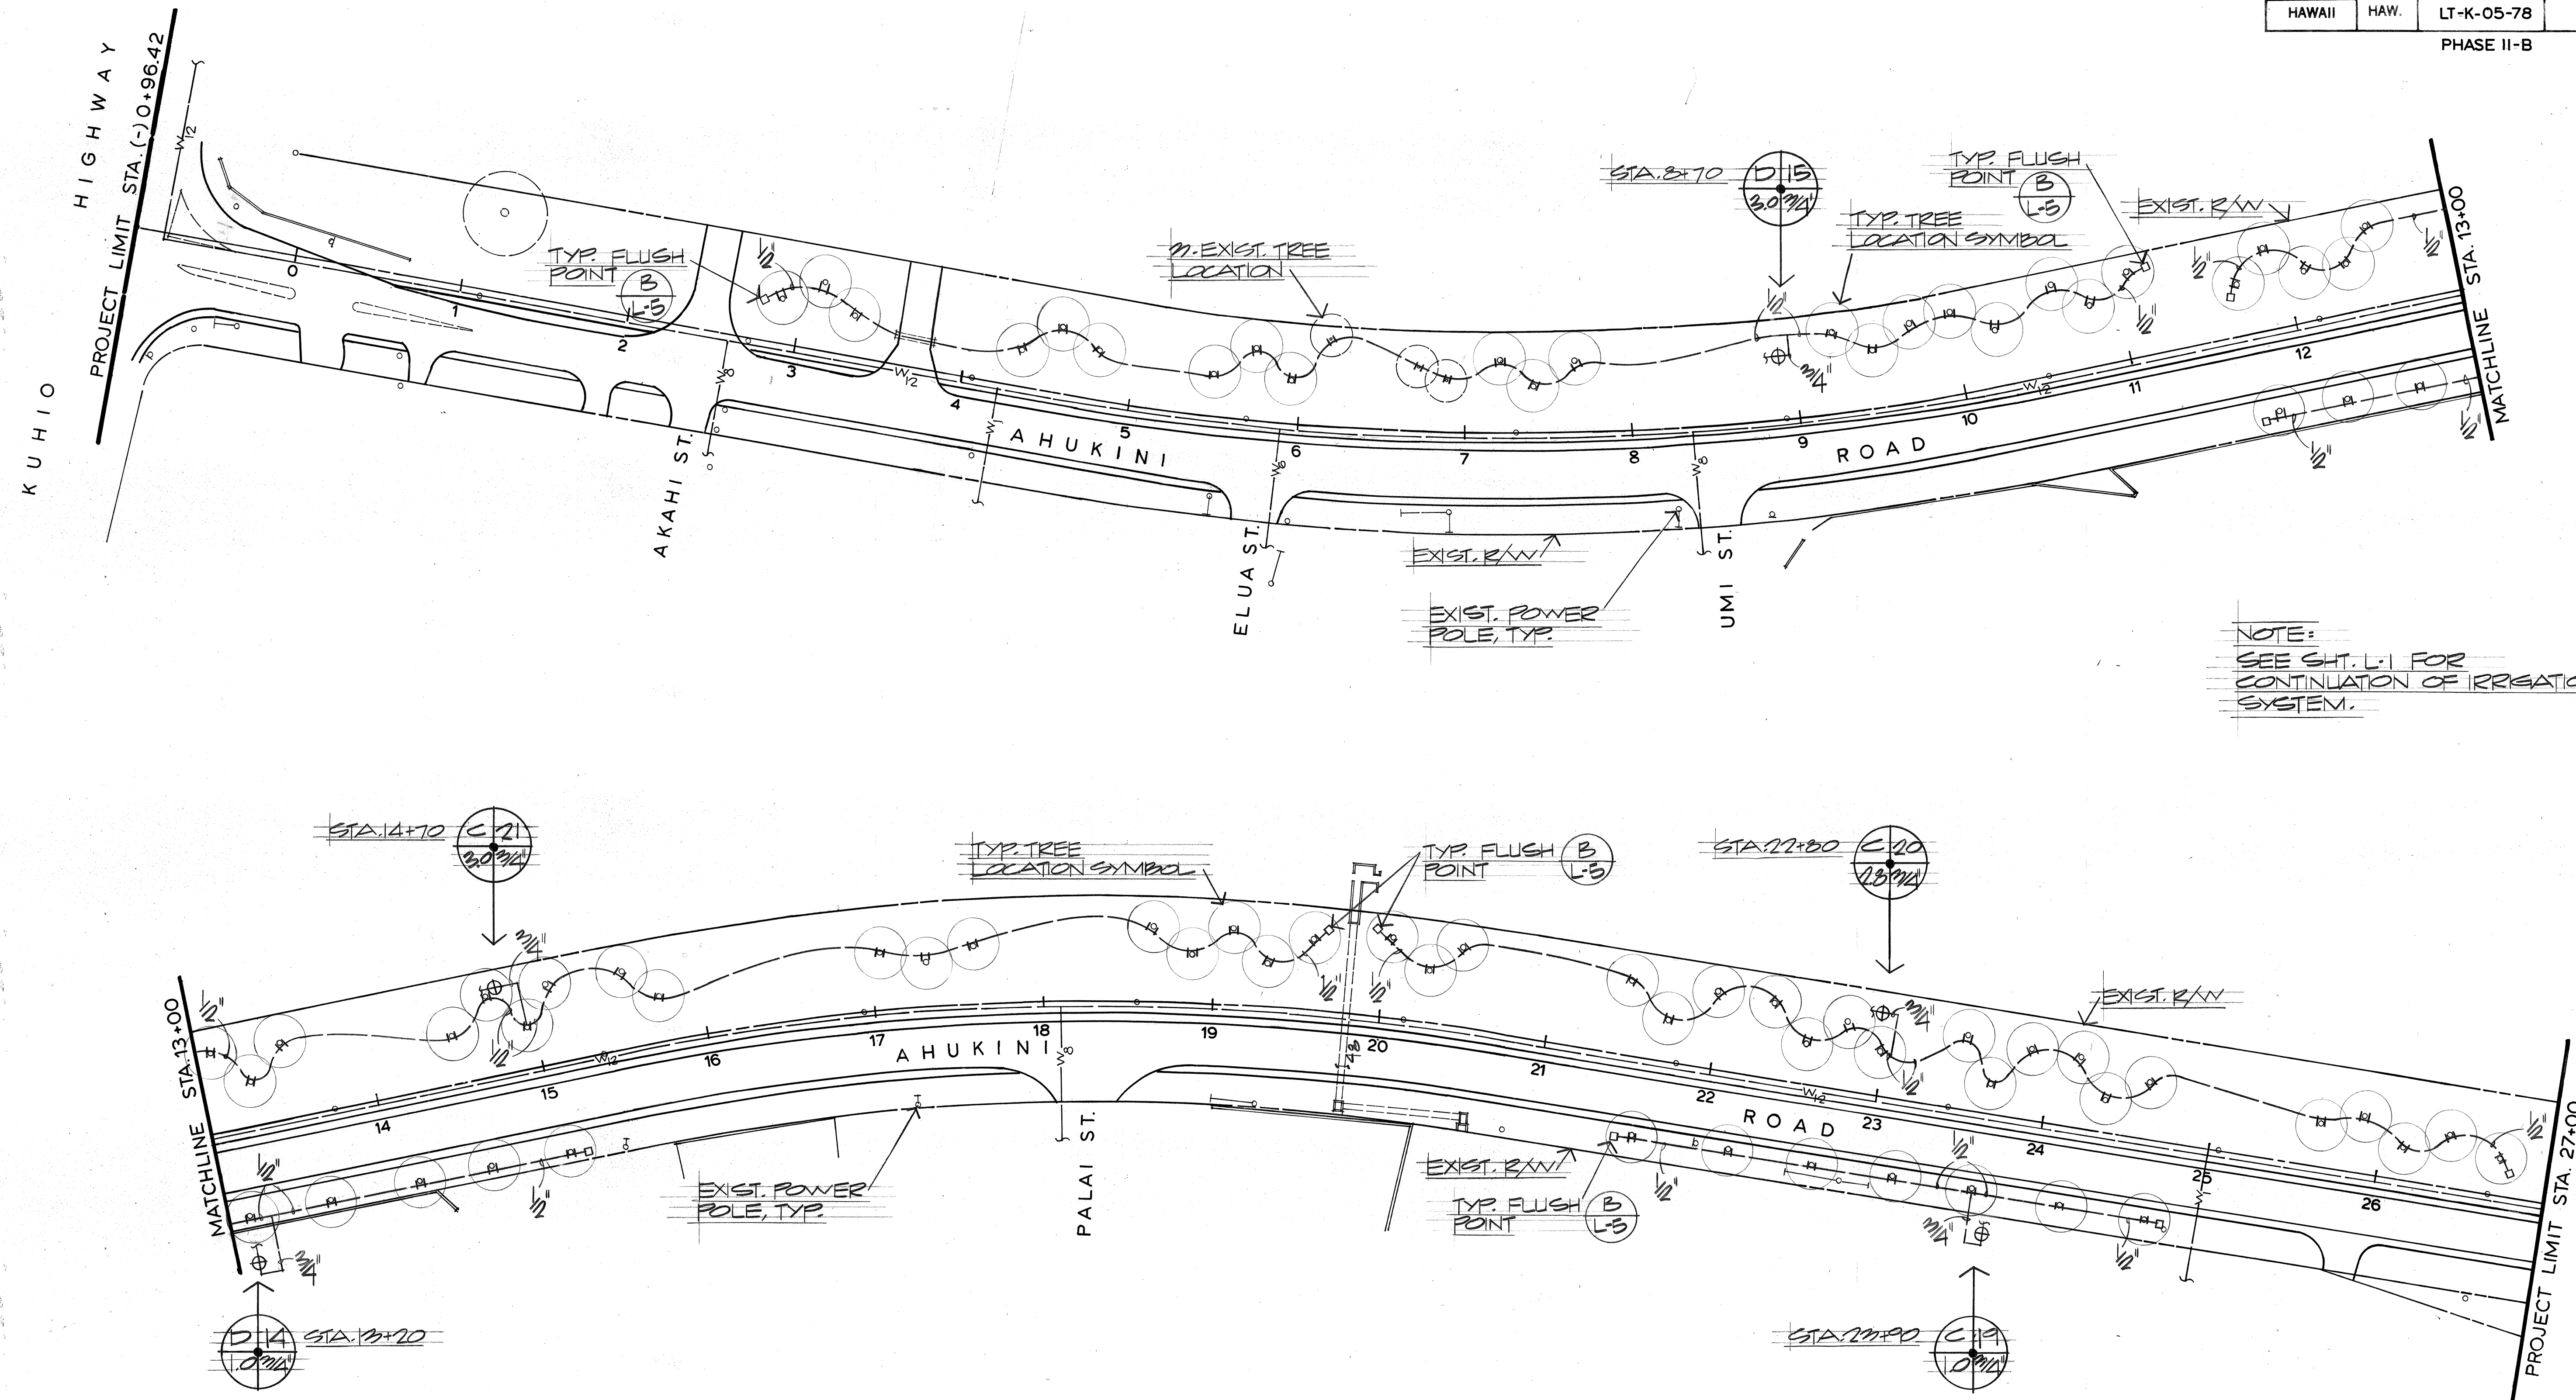

NOTE:
SEE SHT. L-1 FOR
CONTINUATION OF IRRIGATION
SYSTEM.

SURVEY PLOTTED BY	DATE
DRAWN BY	
DESIGNED BY	
QUANTITIES BY	
CHECKED BY	

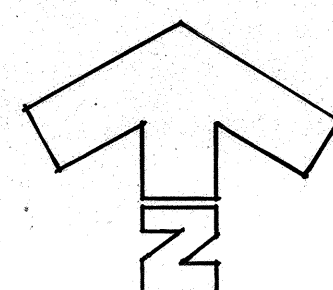

DRIP IRRIGATION PLAN

SCALE = 1" = 50'

(STA. 4+00 TO STA. 27+00)



THIS WORK WAS PREPARED BY
ME OR UNDER MY SUPERVISION.
Melvin K. F. Lau
Signature

STATE OF HAWAII
DEPARTMENT OF TRANSPORTATION
HIGHWAYS DIVISION

DRIP IRRIGATION PLAN

LINHE AIRPORT
GATEWAY BEAUTIFICATION
PROJECT NO. LT-K-05-78 PHASE II-B

SCALE: 1" = 50'

DATE:

SHEET NO. L-3 OF 8 SHEETS