


FED. ROAD DIST. NO.	STATE	PROJ. NO.	FISCAL YEAR	SHEET NO.	TOTAL SHEETS
HAWAII	HAW.	LT-K-05-78		9	16

PHASE II-B

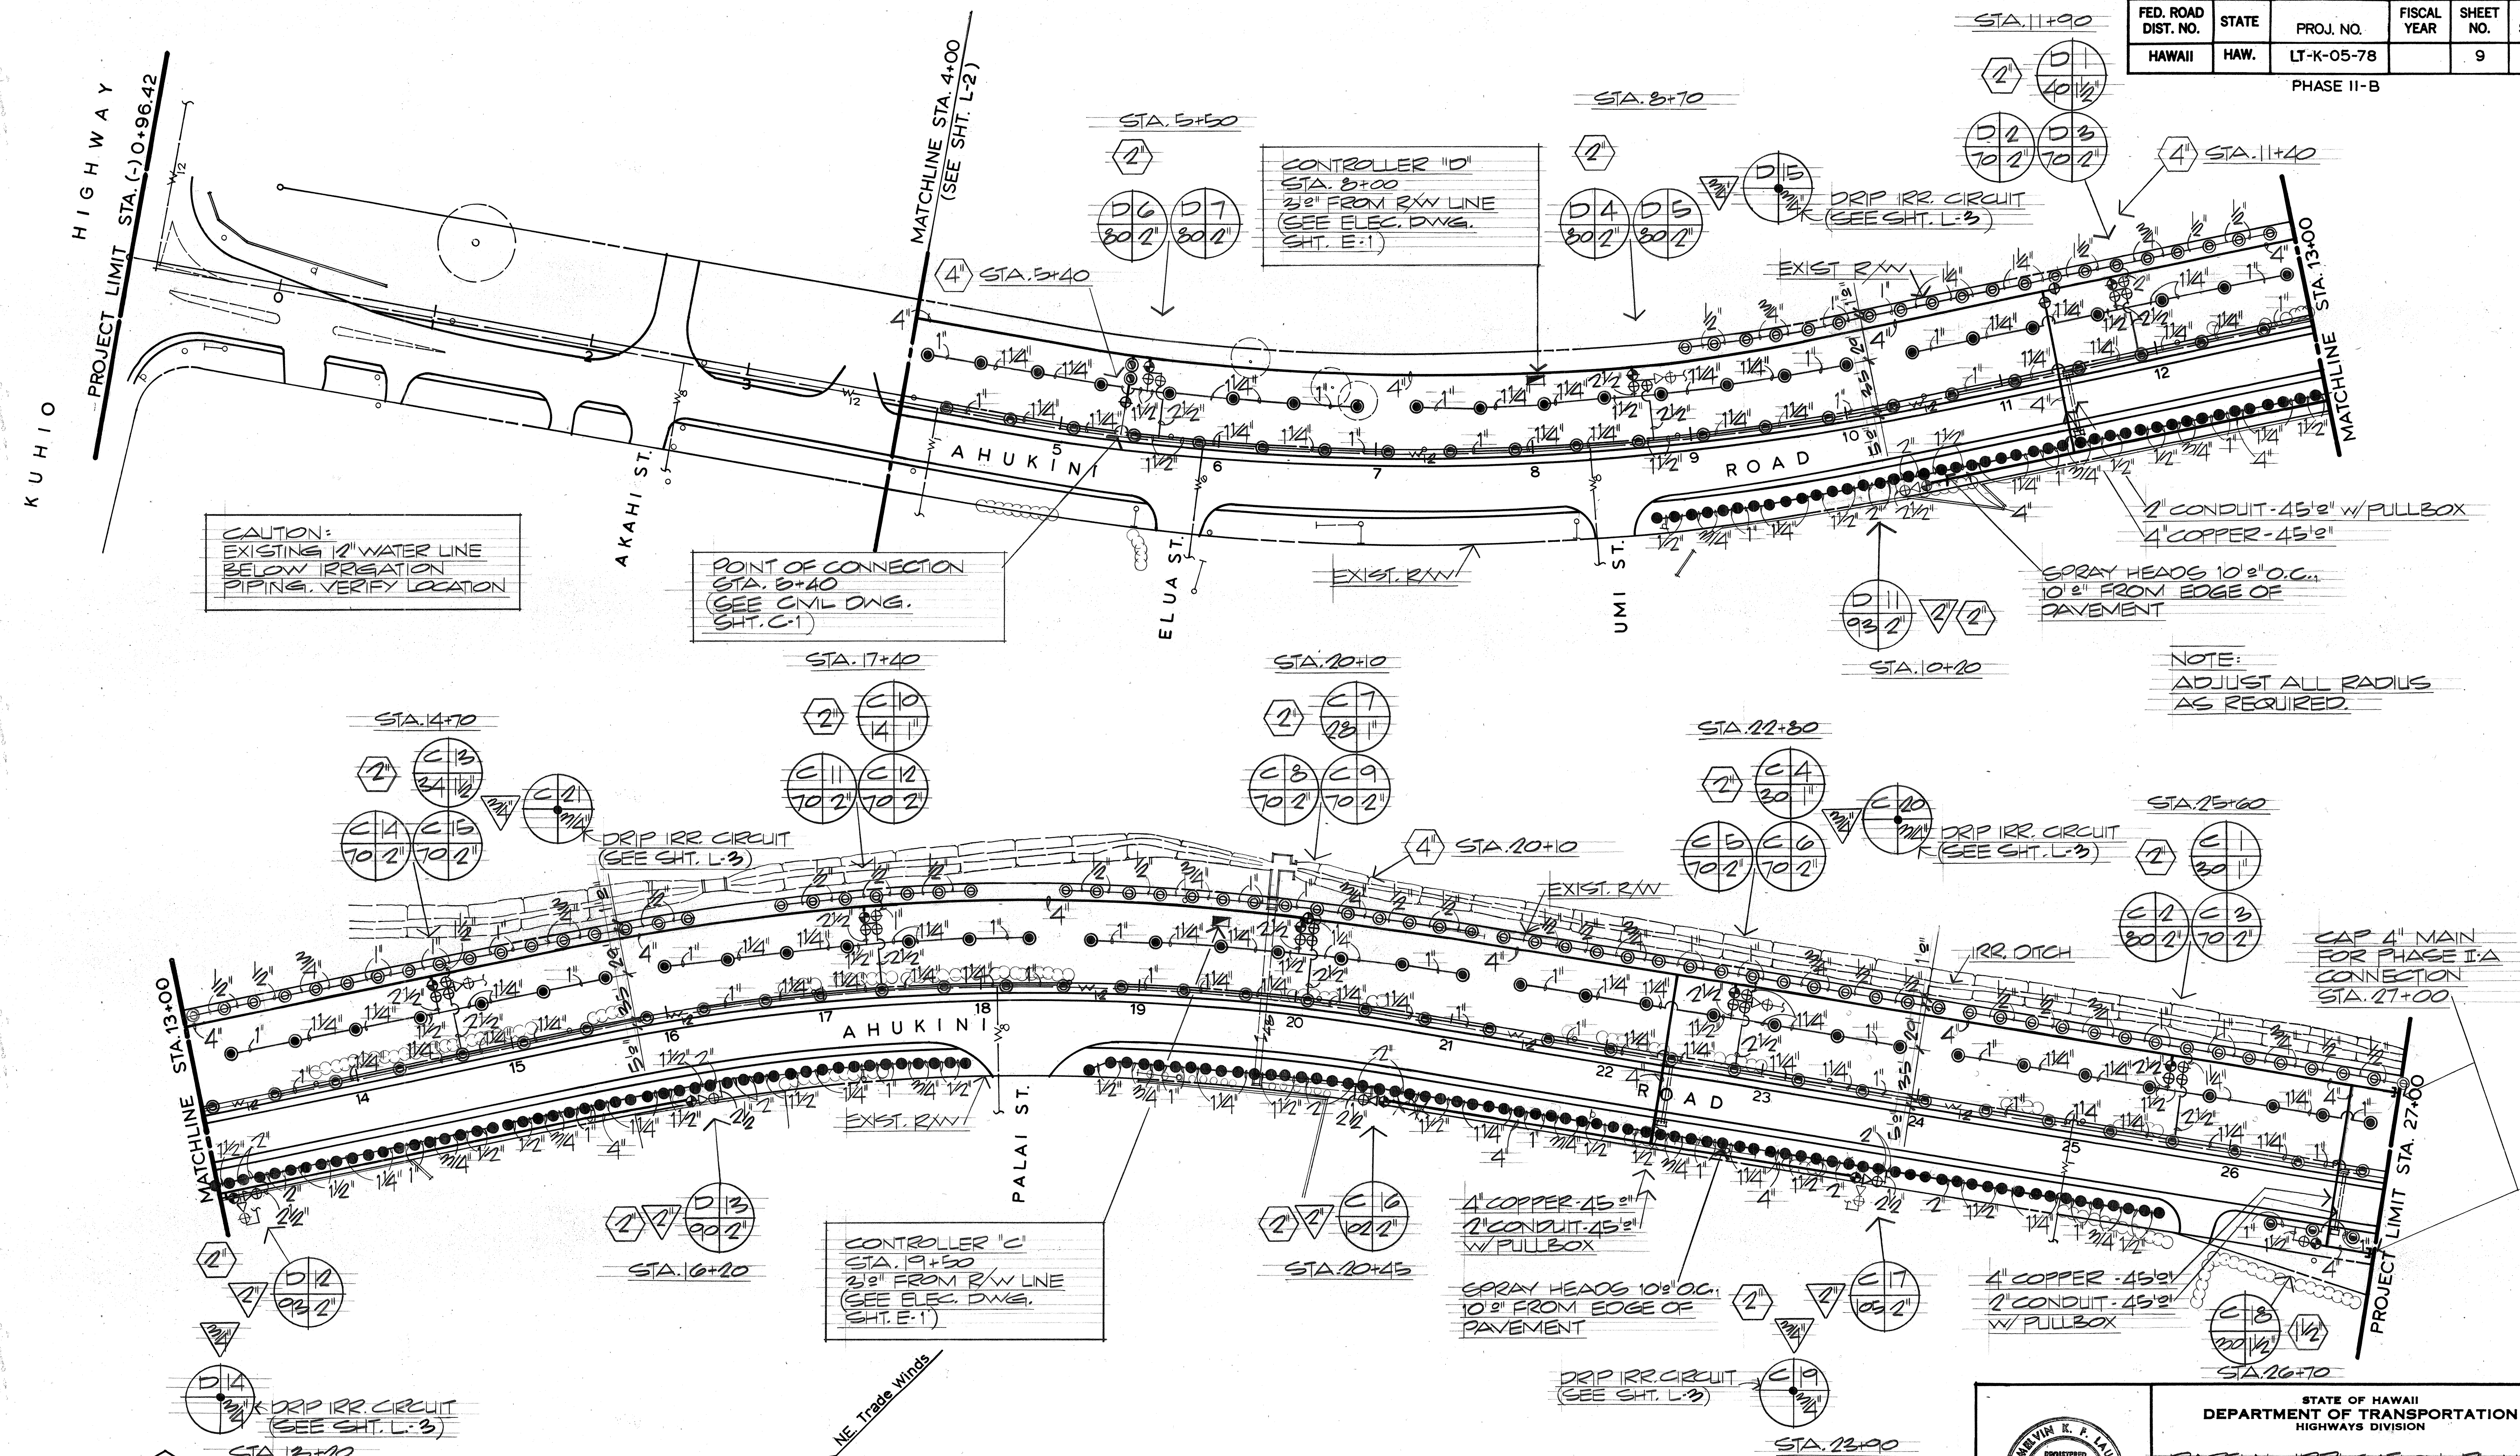

PARTIAL IRRIGATION PLAN
SCALE = 1" = 50'

(STA. 4+00 TO STA. 27+00)

THIS WORK WAS PREPARED BY
 ME OR UNDER MY SUPERVISION.
Kevin K. Lau
 Signature

STATE OF HAWAII
 DEPARTMENT OF TRANSPORTATION
 HIGHWAYS DIVISION
PARTIAL IRRIGATION PLAN
 LIHUE AIRPORT
 GATEWAY BEAUTIFICATION
 PROJECT NO. LT-K-05-78 PHASE II-B
 SCALE: 1" = 50' DATE: _____
 SHEET NO. L-1 OF 8 SHEETS

ORIGINAL PLAN	DATE
DRAWN BY	
DESIGNED BY	
NOTED BY	
CHECKED BY	
NO.	



FED. ROAD DIST. NO.	STATE	PROJ. NO.	FISCAL YEAR	SHEET NO.	TOTAL SHEETS
HAWAII	HAW.	LT-K-05-78		10	16

PHASE II-B

STA. 0+00.42

KUMU HIGHWAY


PROJECT LIMIT

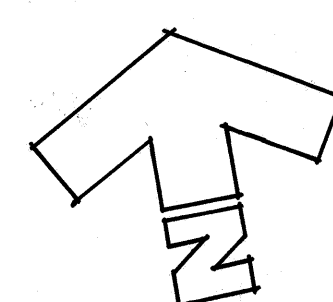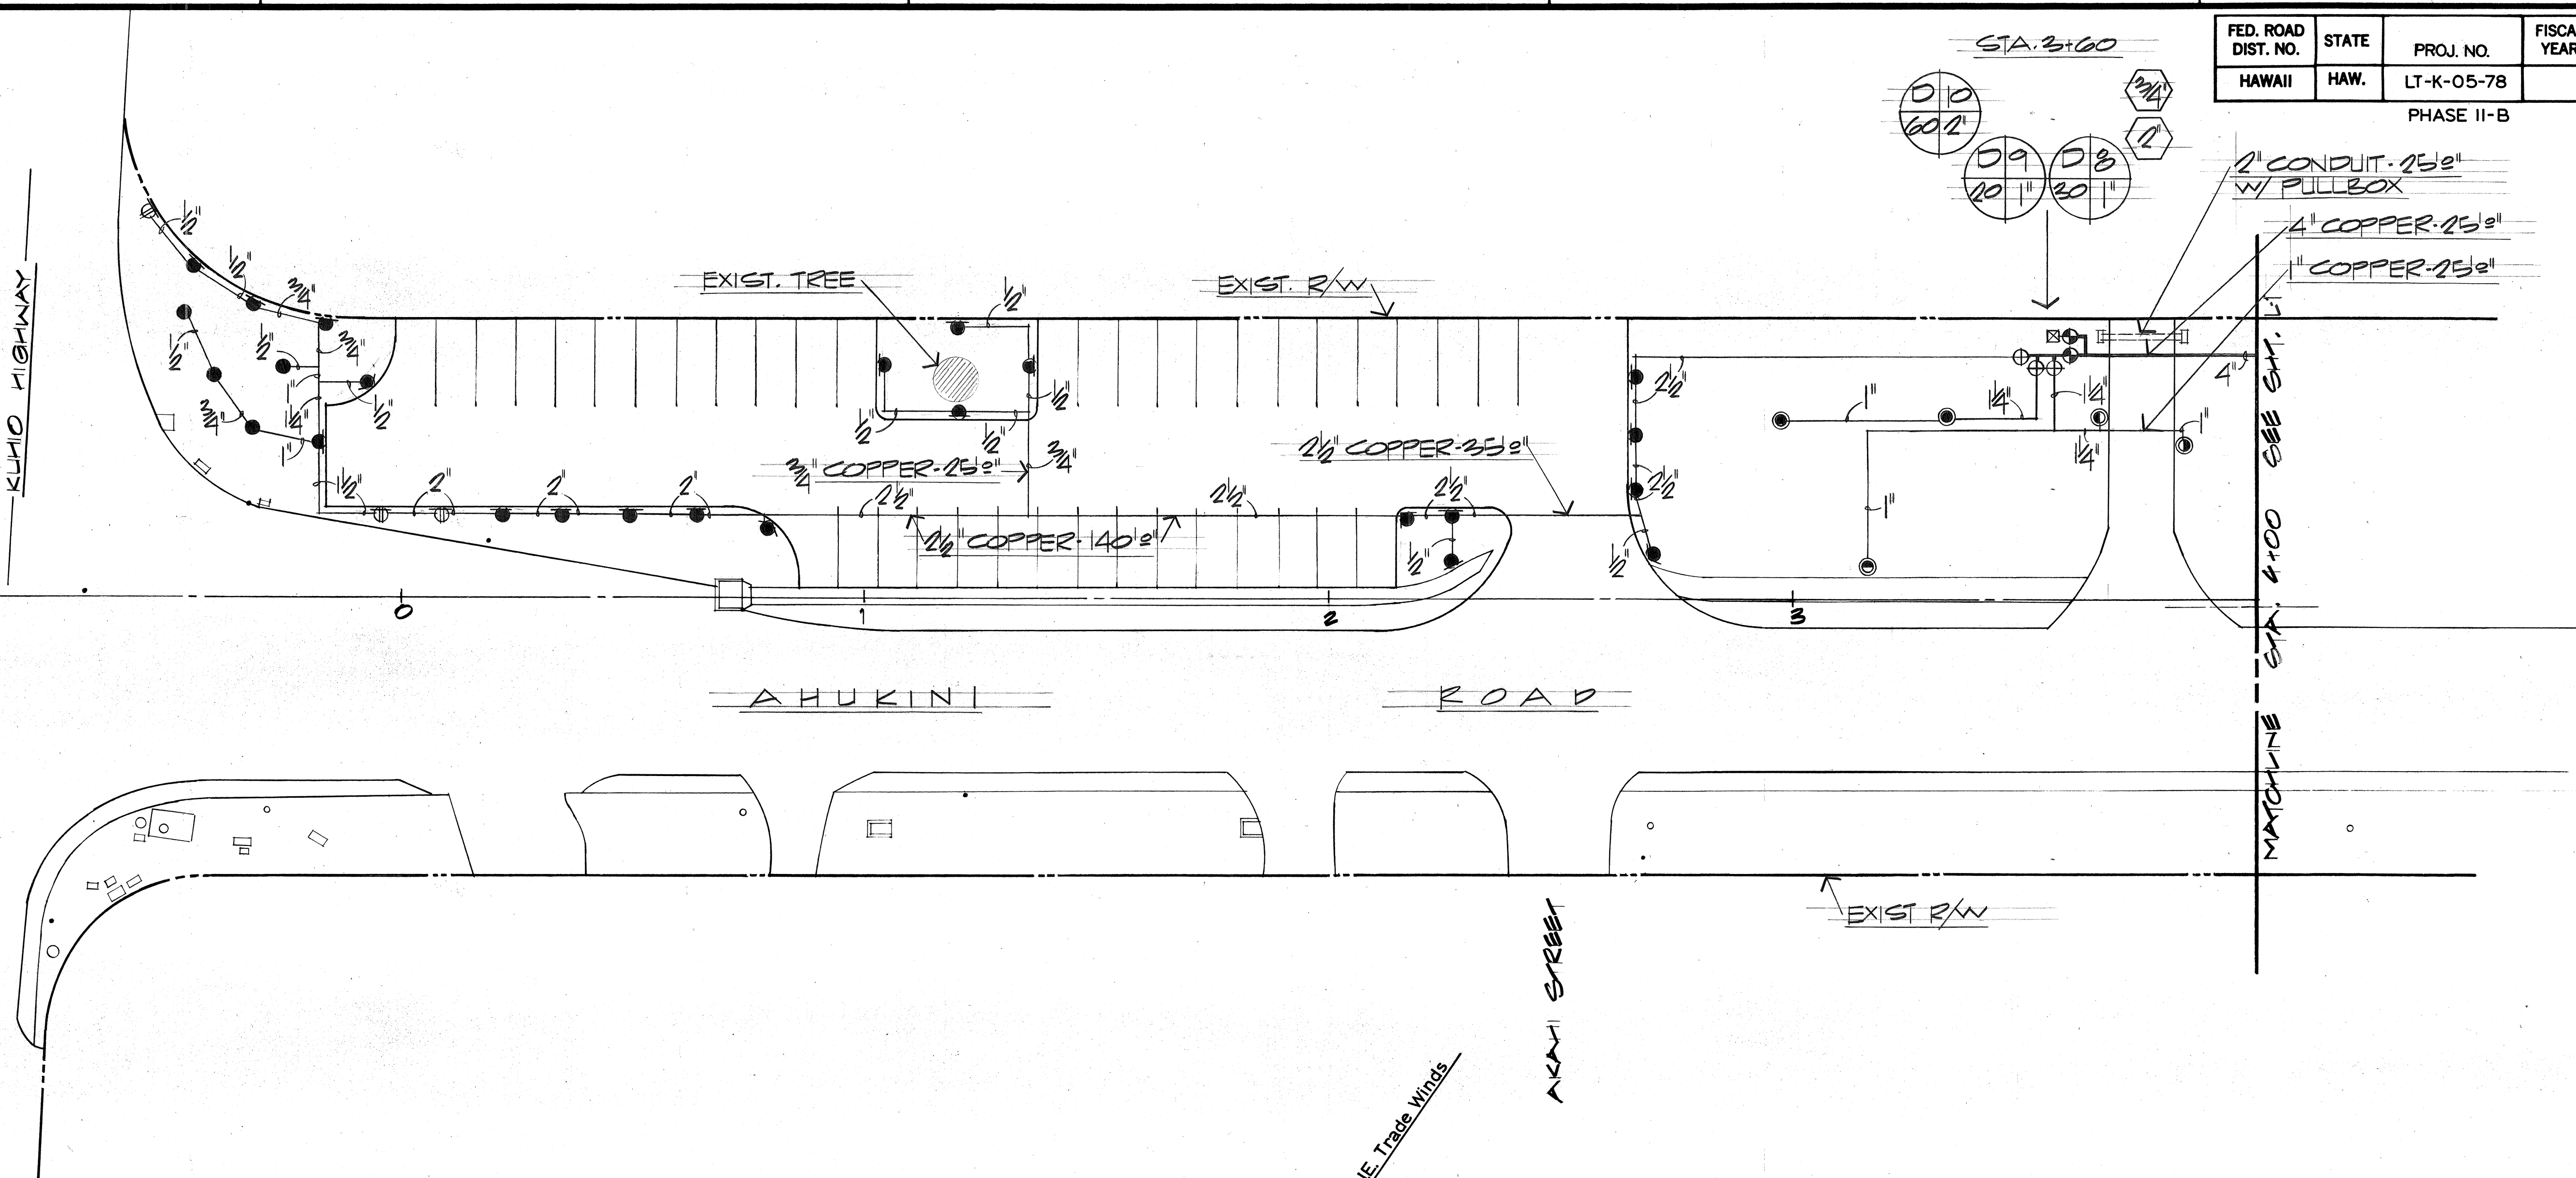

PARTIAL IRRIGATION PLAN
SCALE=1"=20'

(STA. (-)0+96.42 TO STA. 4+00)

ORIGINAL PLAN	SURVEY PLOTTED BY	DATE
NOTE BOOK	DRAWN BY	"
No.	DESIGNED BY	"
	QUANTITIES BY	"
	CHECKED BY	"

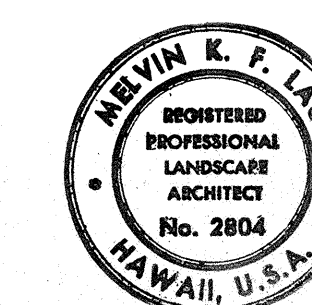

THIS WORK WAS PREPARED BY
ME OR UNDER MY SUPERVISION.

Signature

STATE OF HAWAII
DEPARTMENT OF TRANSPORTATION
HIGHWAYS DIVISION

PARTIAL IRRIGATION PLAN

LIHUE AIRPORT
GATEWAY BEAUTIFICATION
PROJECT NO. LT-K-05-78 PHASE II-B

SCALE: 1"=20'

DATE:

SHEET NO. L-2 OF 8 SHEETS