


FED. ROAD DIST. NO.	STATE	FED. AID PROJ. NO.	FISCAL YEAR	SHEET NO.	TOTAL SHEETS
HAWAII	HAW.	580A-01-76 PHASE I	1977	5	11

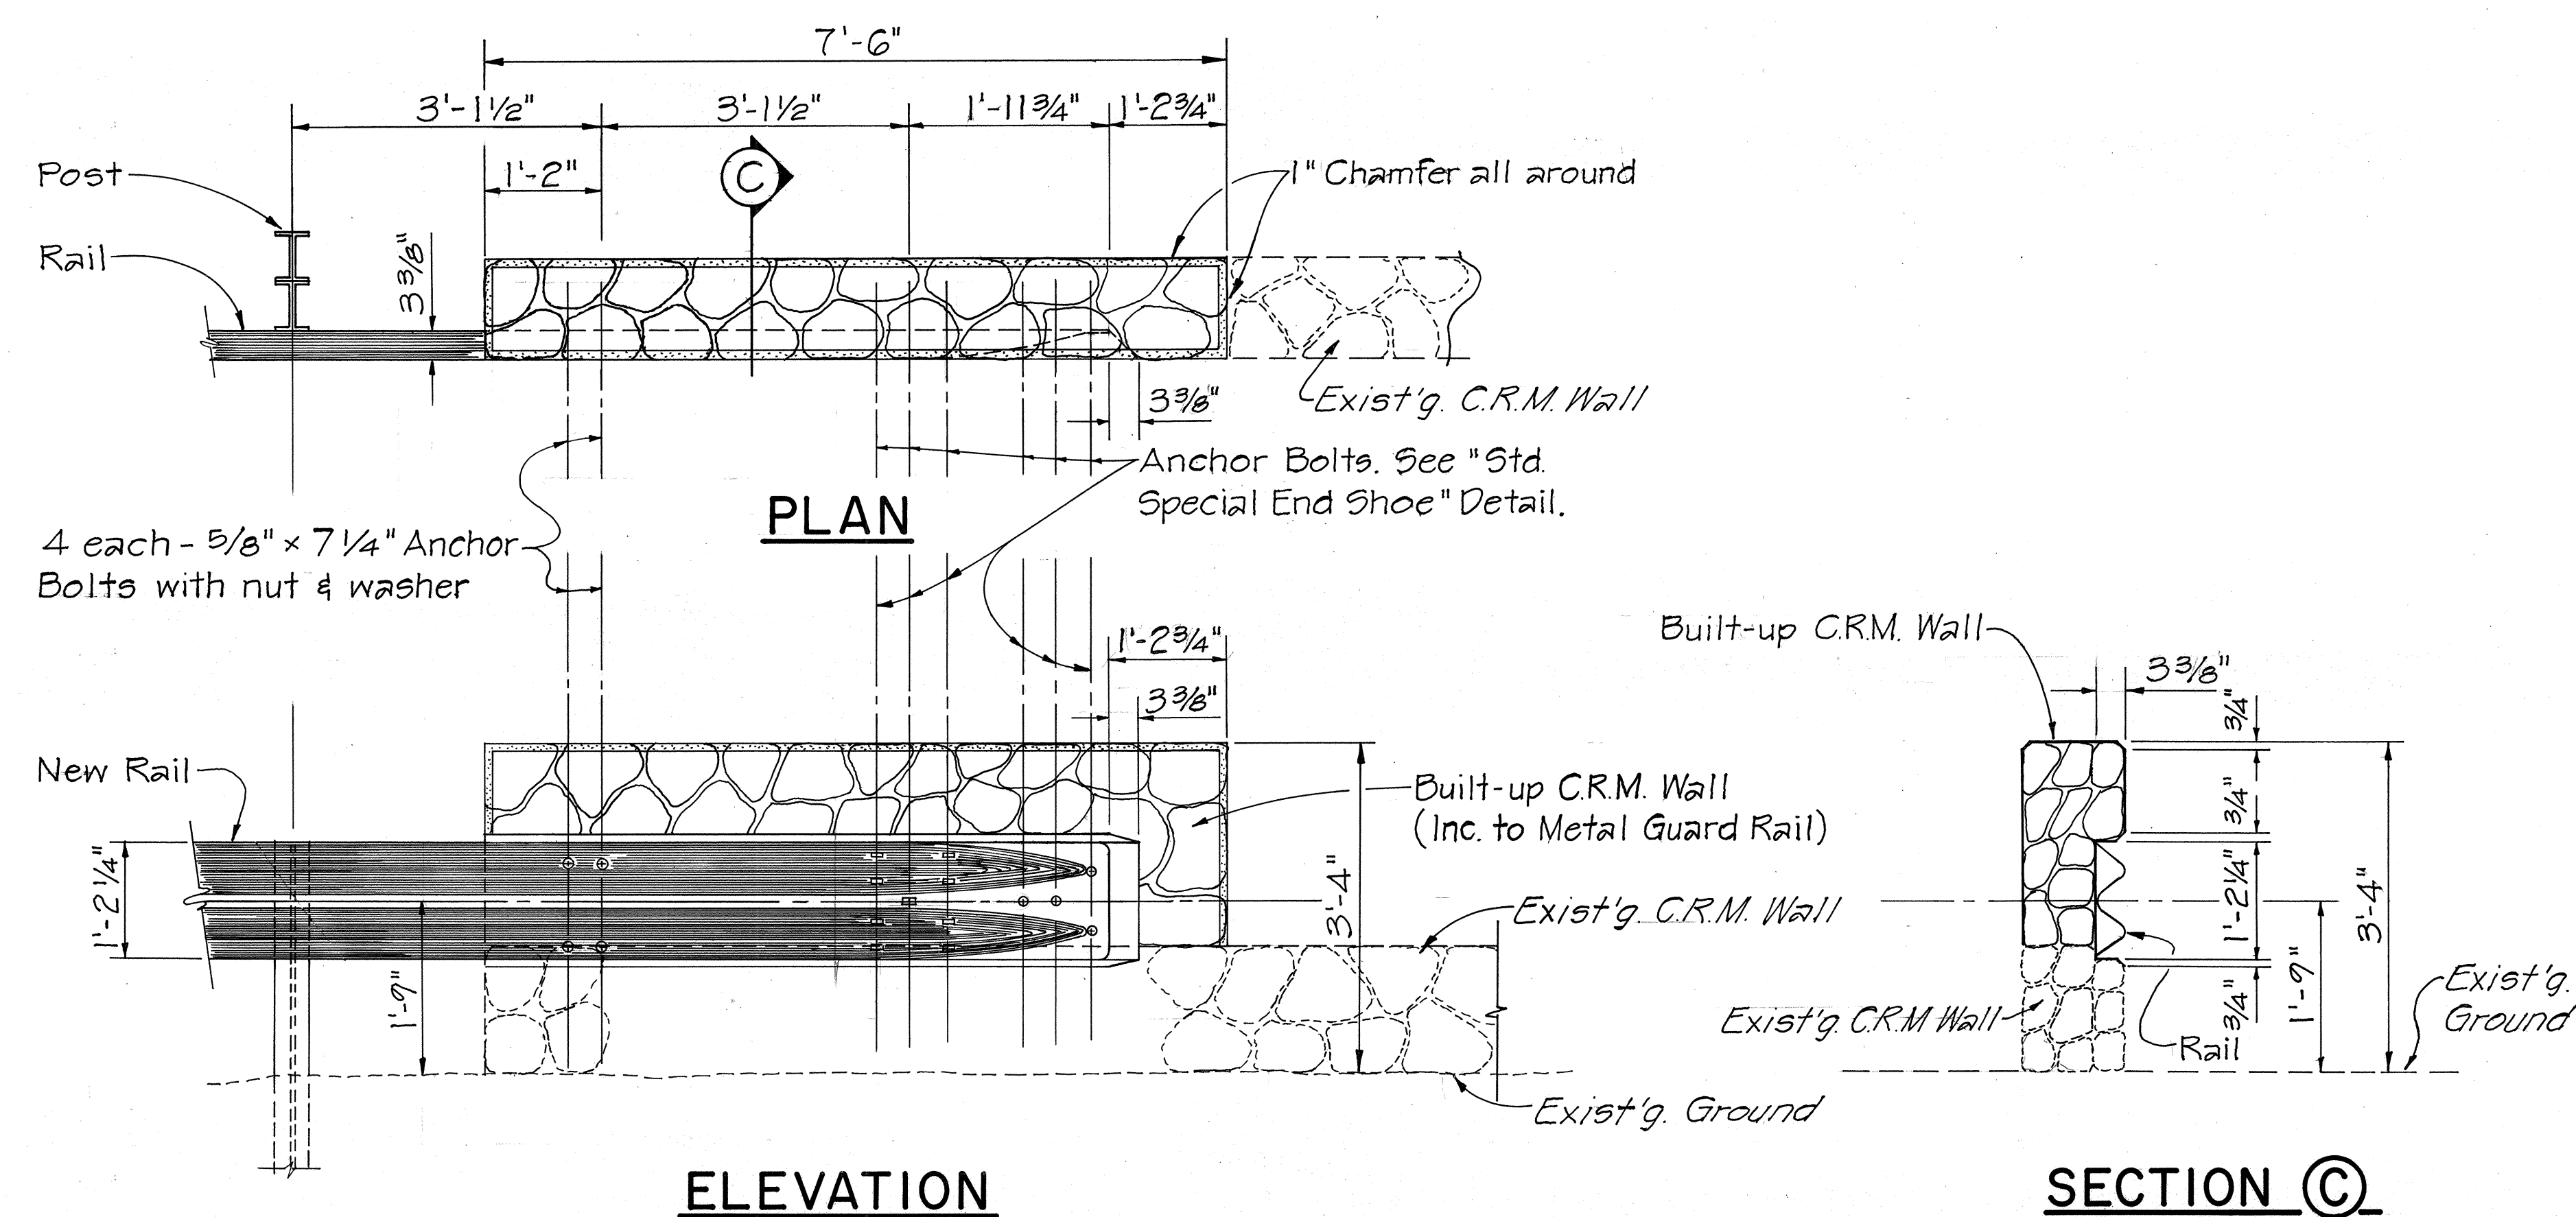

DETAIL-SPECIAL END SHOE CONNECTION TO C.R.M. WALL

SCALE: 3/4" = 1'-0"

ORIGINAL	DATE
DESIGNED BY	
CHECKED BY	
NOTED BY	
QUANTITIES BY	
NO.	

STATE OF HAWAII
DEPARTMENT OF TRANSPORTATION
LAND TRANSPORTATION FACILITIES DIVISION
KUAMOO ROAD
SAFETY IMPROVEMENTS
PROJ. No. 580A-01-76
PHASE I
SPECIAL END SHOE CONN. TO CRM WALL
Scale: As Shown Date: Aug., 1978
SHEET No. 1 OF 1 SHEETS