

FED. ROAD DIST. NO.	STATE	PROJ. NO.	FISCAL YEAR	SHEET NO.	TOTAL SHEETS
HAWAII	HAW.	580A-01-99M	2000	25	27

TRAFFIC SIGN SUMMARY					
SIGN NO.	MESSAGE	QUANTITY			
		10 SQ. FT. OR LESS		GREATER THAN 10 SQ. FT.	
		W/POST	W/O POST	W/POSTS	W/O POST
R2-1(25)	SPEED LIMIT 25			2	
R15-1	UNLAWFUL TO LITTER \$1000 FINE	2			
R16-1	BUCKLE UP IT'S THE LAW	2			
W1-2(R)	CURVE RIGHT	1			
W1-4(L)	WINDING ROAD-LEFT	5			
W1-4(R)	WINDING ROAD-RIGHT	3			
W1-8(L)	CHEVRON-LEFT	10			
W13-1(15)	15 MPH		5		
W14-2	NO OUTLET	1			
W14-5	END OF IMPROVED HIGHWAY	1			
I-12	DANGER CROSSING HAZARDOUS DURING HIGH WATER	1			
TOTAL		26	5	2	


MILEPOST MARKER SUMMARY			
SIGN NO. AND MESSAGE		QUANTITY	
		BI-DIRECTIONAL W/POST	W/O POST
D10-1	5	1	
D10-7	580		
D10-1	6	1	
D10-7	580		
D10-1a	6.65	1	
D10-7	580		
TOTAL		3	

CONSTRUCTION SIGN SUMMARY			
		QUANTITY	
SIGN NO.	MESSAGE	W/POSTS	W/O POST
CW20-2A	END ROAD WORK	2	
CG20-1A(d)	ROAD WORK AHEAD	2	
TOTAL		4	

REFLECTOR MARKER SUMMARY								
TYPE	QUANTITY							
	W/O POST		W/STEEL POST		W/FLEXIBLE POST		MOUNTED ON GUARDRAIL	
	YELLOW	WHITE	YELLOW	WHITE	YELLOW	WHITE	YELLOW	WHITE
RM-2				6				
RM-3	38			4				
RM-5								20
TYPE II OBJECT MARKER	20*				10			

* All objects (utility poles or trees) that are within the State Highway Right of Way and within 30 feet of the roadway edge of pavement shall be marked as directed by the Engineer.

ORIGINAL PLAN	SURVEY PLOTTED BY	DATE
NOTE BOOK	DRAWN BY	
DESIGNED BY	AKUMASCHOI	APR 6, 2000
QUANTITIES BY		
CHECKED BY		

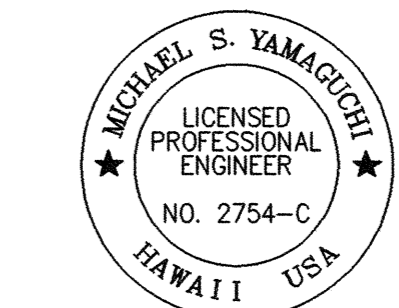

THIS WORK WAS PREPARED BY ME OR UNDER MY SUPERVISION

Michael S. Yamaguchi
FUJITA & ASSOCIATES INC.

STATE OF HAWAII
DEPARTMENT OF TRANSPORTATION
HIGHWAYS DIVISION

TRAFFIC SUMMARIES

KUAMOO ROAD RESURFACING

Vicinity of U.H. Agricultural Station to End of Kuamoo Road

Project No. 580A-01-99M

Scale: No Scale Date: April, 2000