
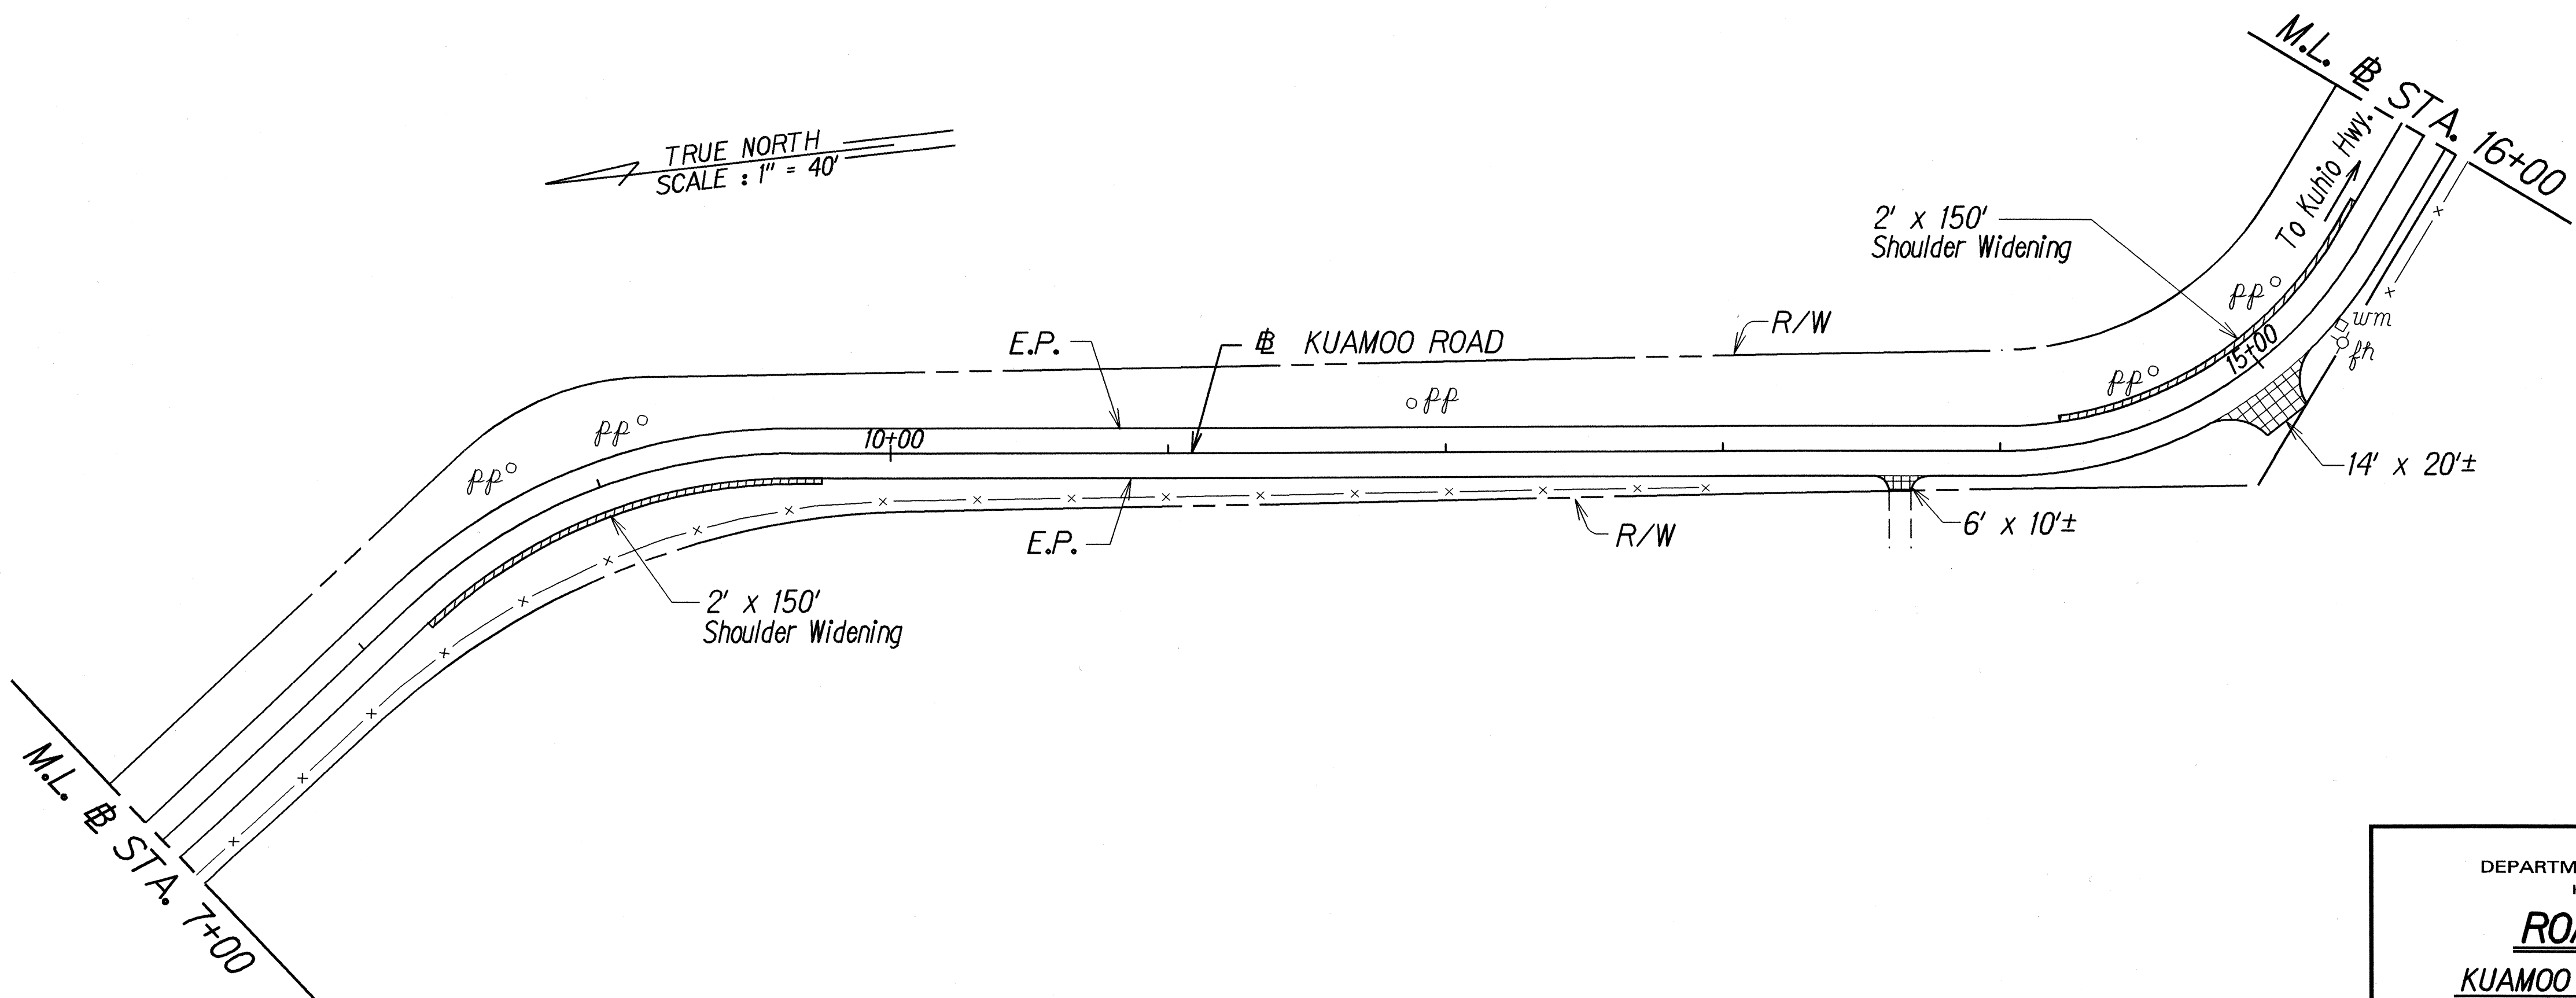


FED. ROAD DIST. NO.	STATE	PROJ. NO.	FISCAL YEAR	SHEET NO.	TOTAL SHEETS
HAWAII	HAW.	580A-01-01M	2002	11	20

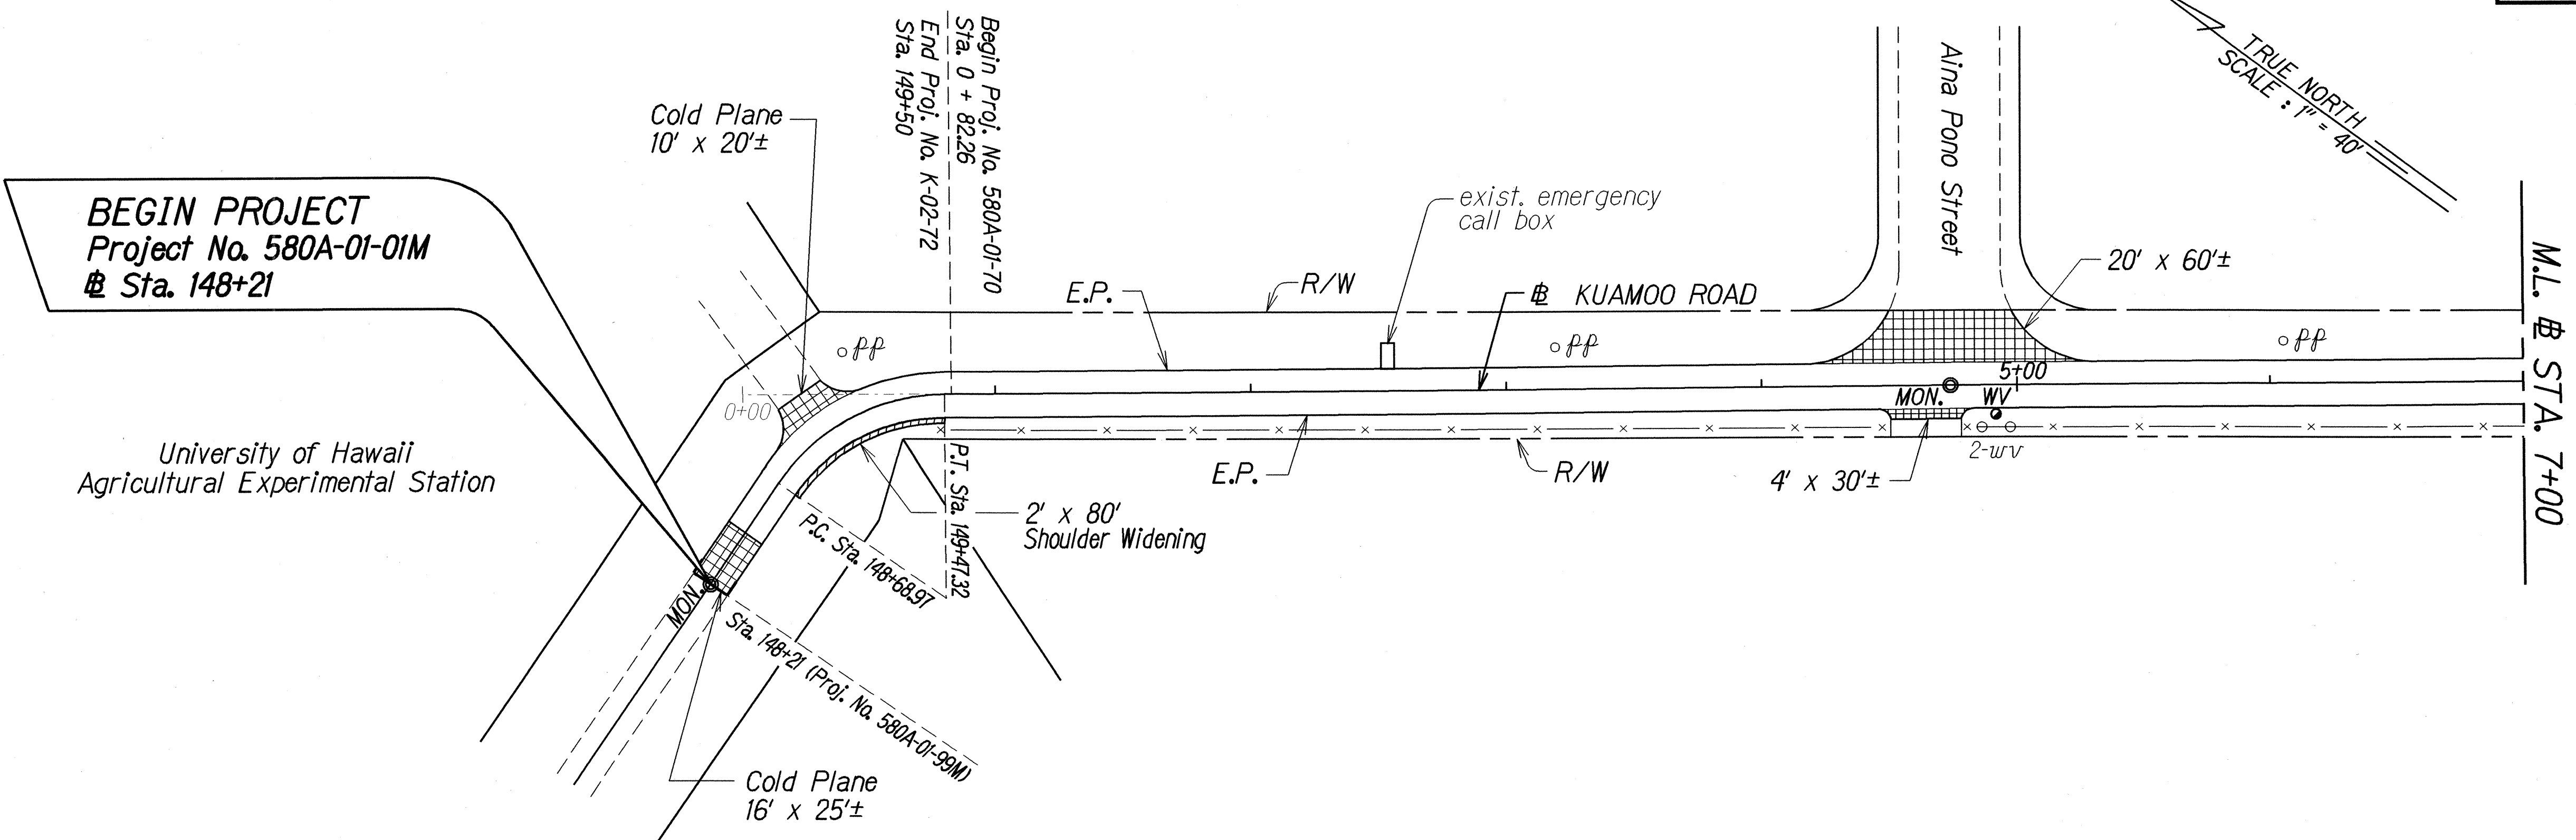

DATE	6/18/01
SURVEY PLOTTED BY	...
DRAWN BY	...
DESIGNED BY	...
CHECKED BY	...
ORIGINAL PLAN	...
NOTE BOOK	...
FILE FOLDER	...
PROJECT NO.	...

STATE OF HAWAII
DEPARTMENT OF TRANSPORTATION
HIGHWAYS DIVISION



ROADWAY PLAN

KUAMOO ROAD RESURFACING
Vicinity of U.H. Experimental Station
to Vicinity of Hawaiiana Street
Project No. 580A-01-01M

Scale: 1" = 40' Date: June 2001

SHEET No. 1 OF 3 SHEETS

FED. ROAD DIST. NO.	STATE	PROJ. NO.	FISCAL YEAR	SHEET NO.	TOTAL SHEETS
HAWAII	HAW.	580A-01-01M	2002	12	20

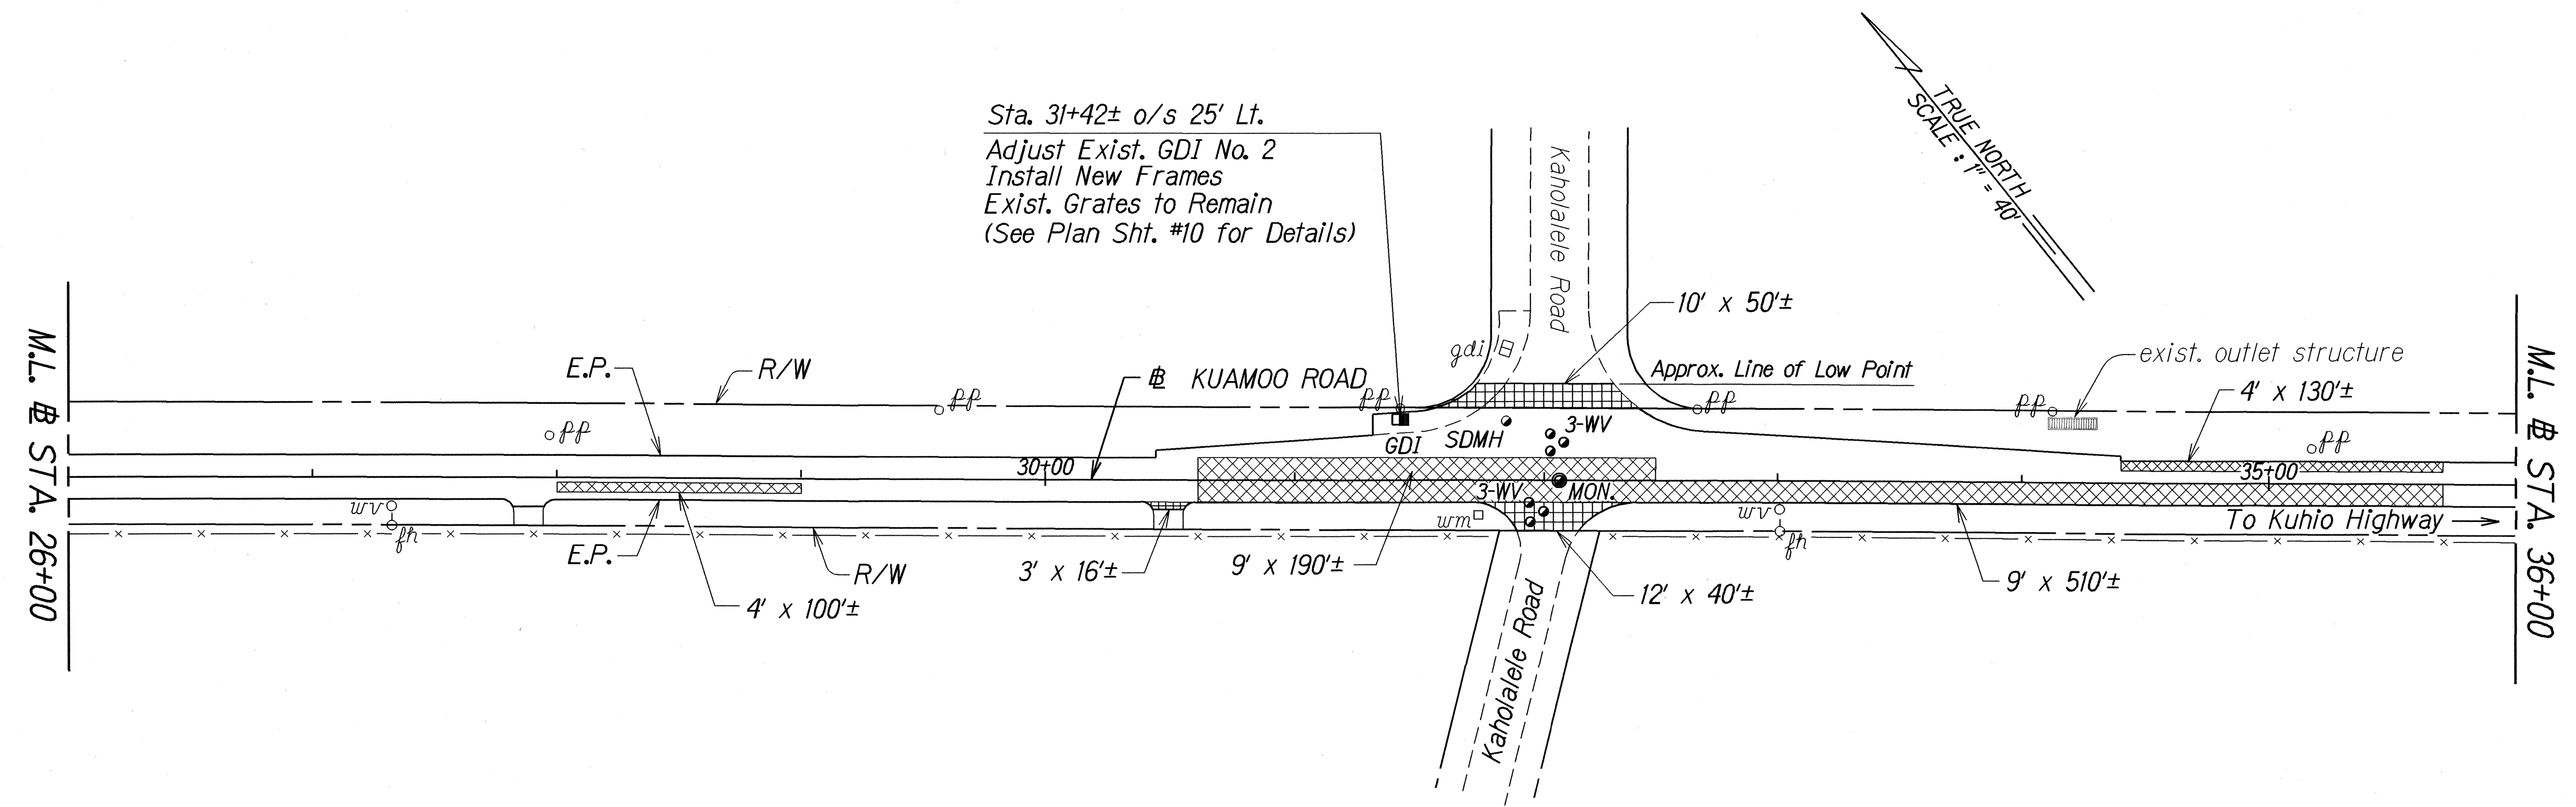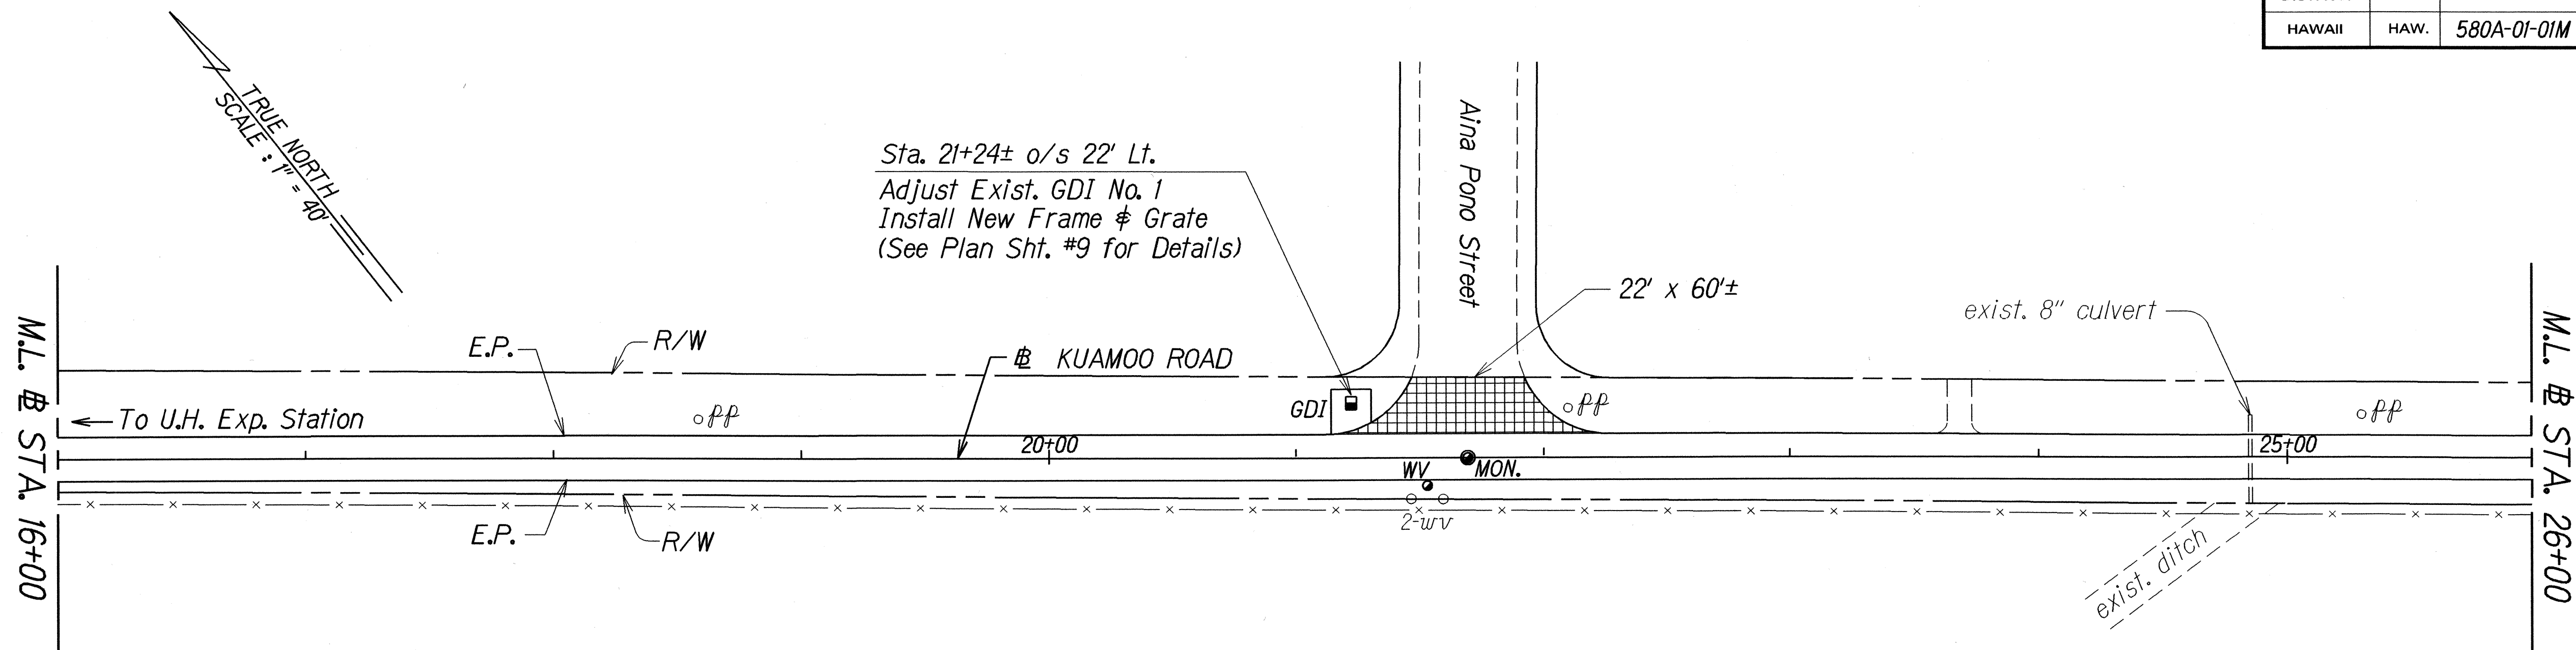

DATE	7/5/01
SURVEY PLOTTED BY	ELI
DRAWN BY	ELI
DESIGNED BY	ELI
CHECKED BY	ELI
NOTED BY	ELI
APPROVED BY	ELI

APPROVAL: (FOR WORK WITHIN THE COUNTY
COUNTY RIGHT-OF-WAY ONLY)

Pringal
COUNTY ENGINEER
COUNTY OF KAUAI

7/5/01
DATE



STATE OF HAWAII
DEPARTMENT OF TRANSPORTATION
HIGHWAYS DIVISION

ROADWAY PLAN
KUAMOO ROAD RESURFACING
Vicinity of U.H. Experimental Station
to Vicinity of Hawaiiana Street
Project No. 580A-01-01M

Scale: 1" = 40'
Date: June 2001

SHEET No. 2 OF 3 SHEETS

FED. ROAD DIST. NO.	STATE	PROJ. NO.	FISCAL YEAR	SHEET NO.	TOTAL SHEETS
HAWAII	HAW.	580A-01-01M	2002	13	20

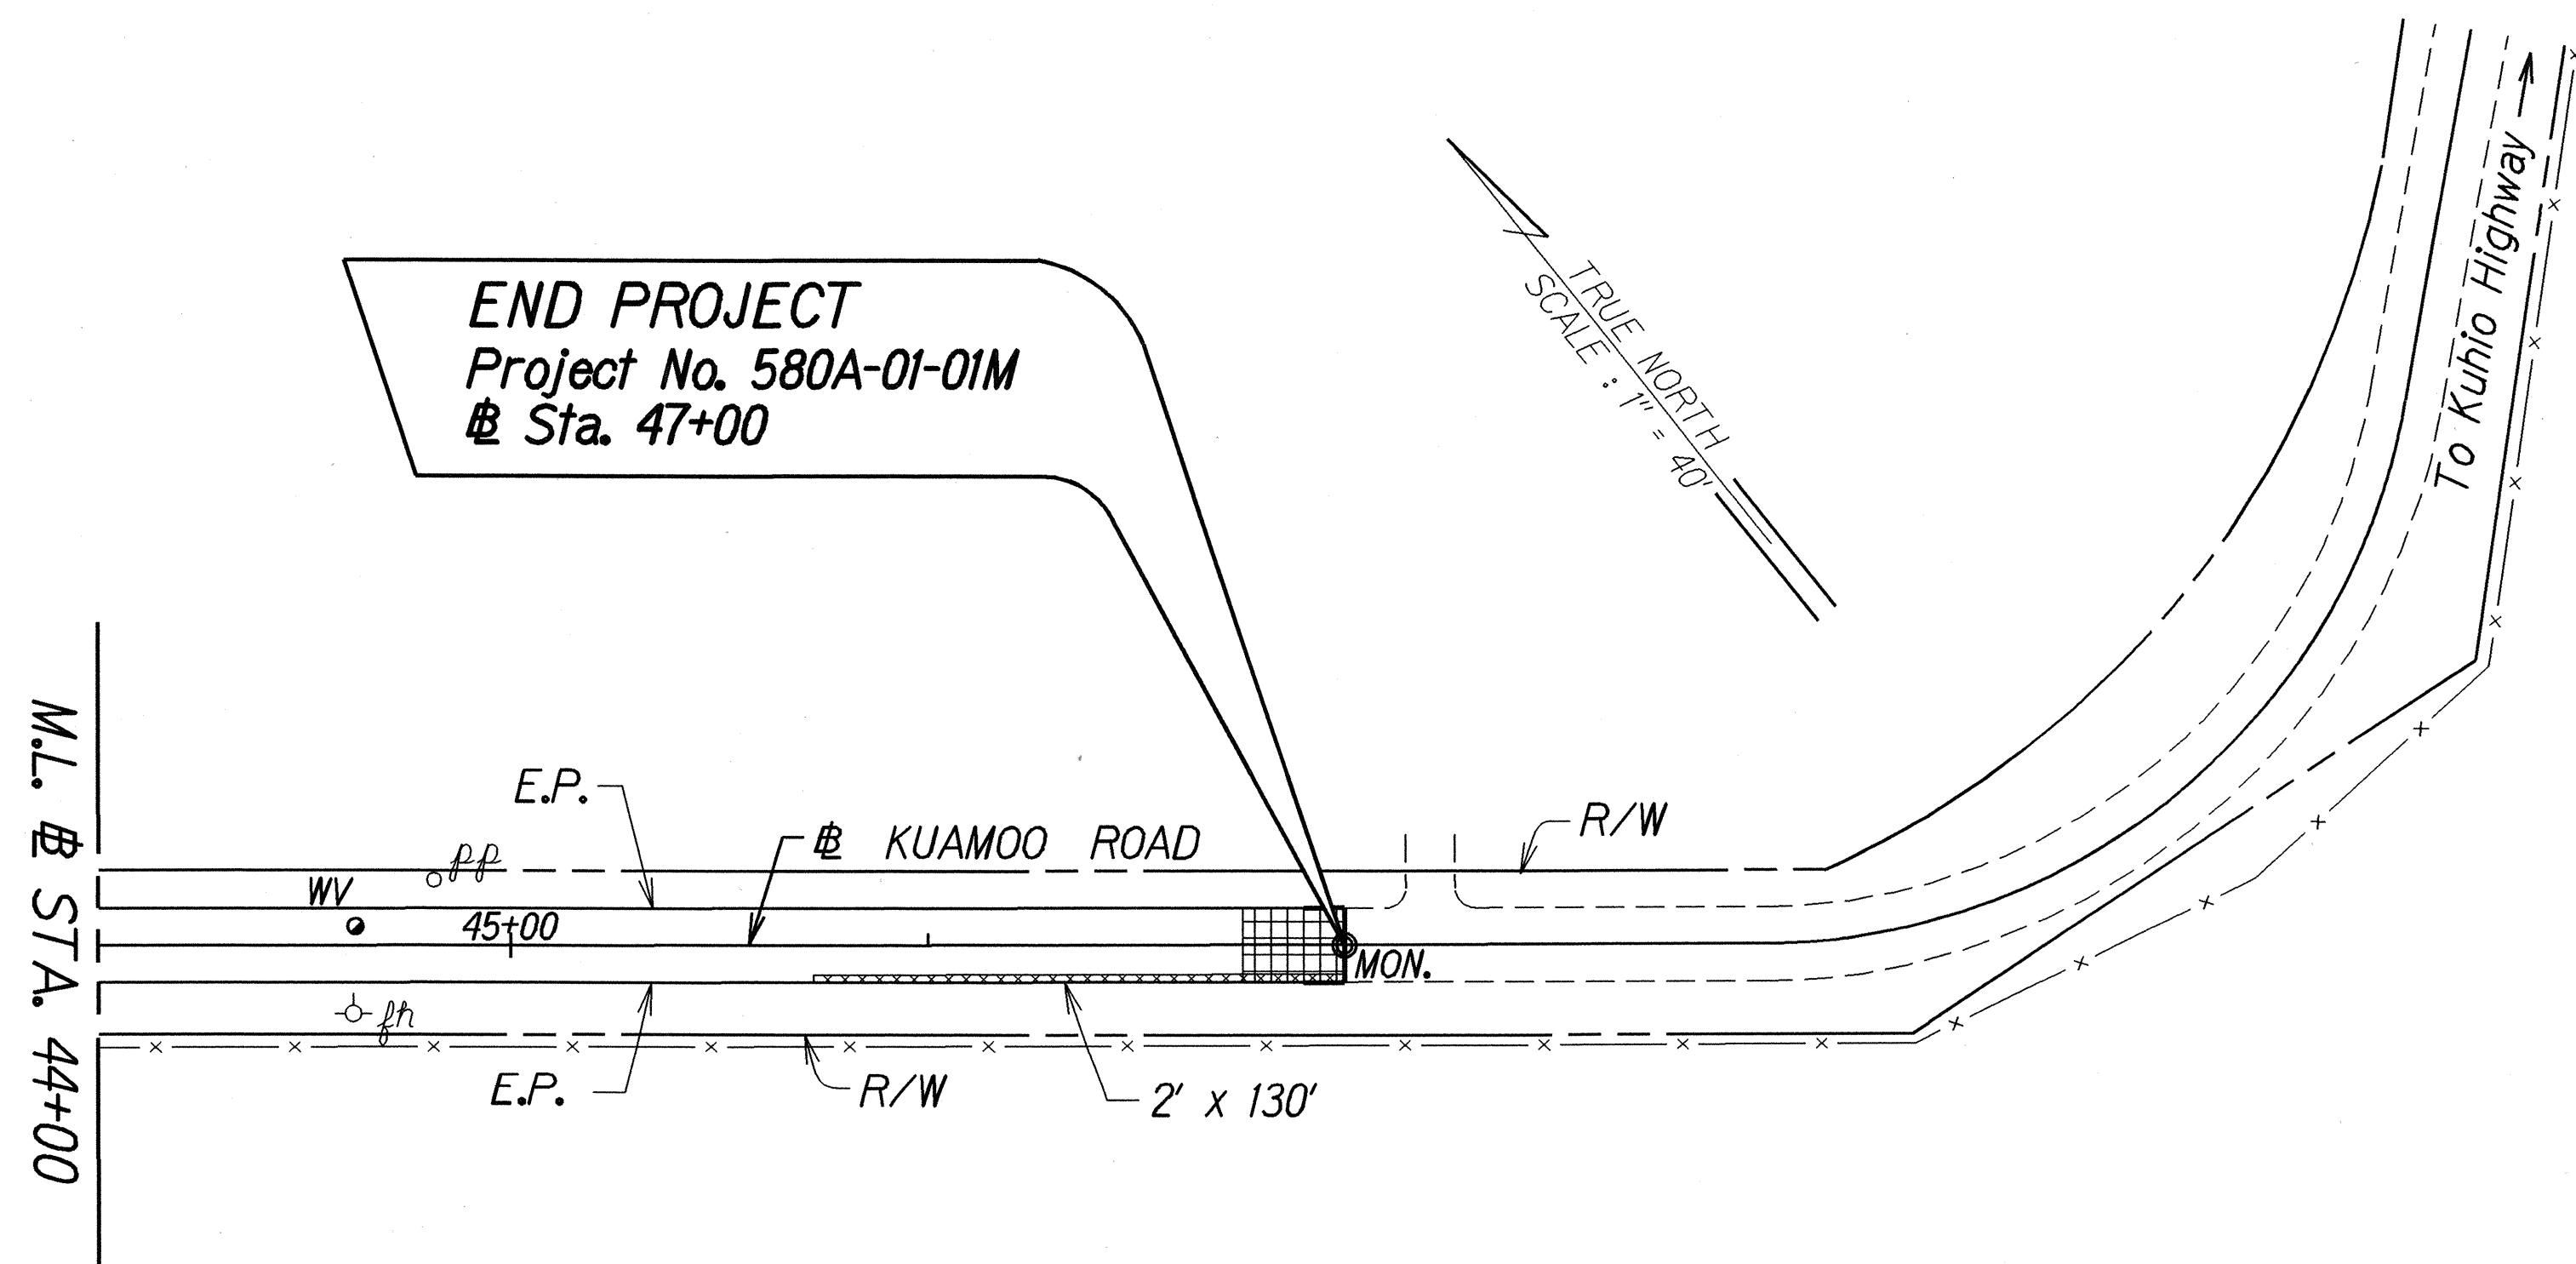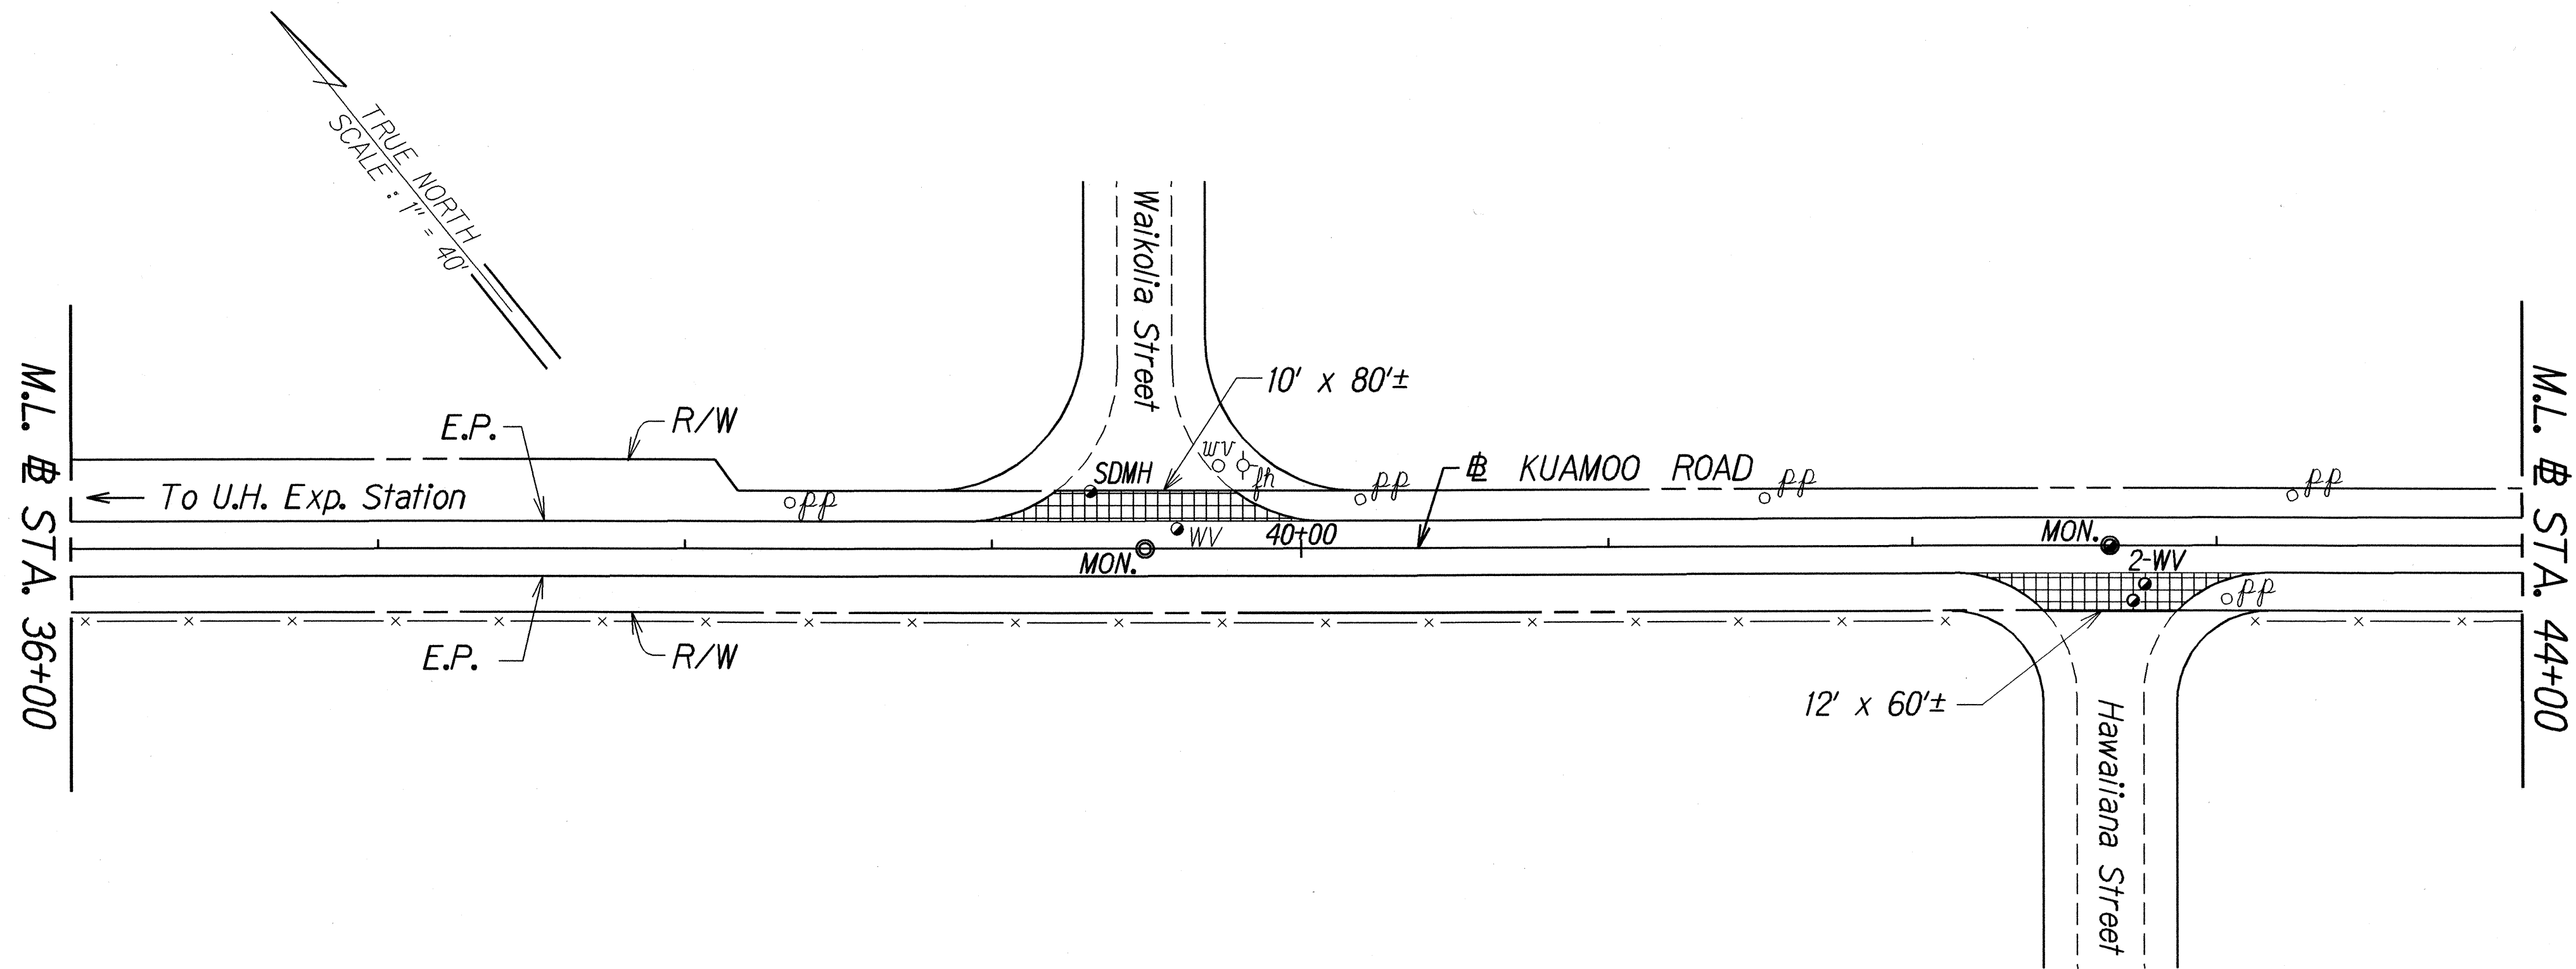

ORIGINAL PLAN	SURVEY PLOTTED BY	DATE
NOTE BOOK	DRAWN BY	6/18/01
RELATION	TRACED BY	
QUANTITIES BY	CHECKED BY	

STATE OF HAWAII
DEPARTMENT OF TRANSPORTATION
HIGHWAYS DIVISION

ROADWAY PLAN
KUAMOO ROAD RESURFACING
Vicinity of U.H. Experimental Station
to Vicinity of Hawaiiana Street
Project No. 580A-01-01M
Scale: 1" = 40'

Date: June 2001
SHEET No. 3 OF 3 SHEETS