




FED. ROAD DIST. NO.	STATE	PROJ. NO.	FISCAL YEAR	SHEET NO.	TOTAL SHEETS
HAWAII	HAW.	580A-01-06M	2006	28	28

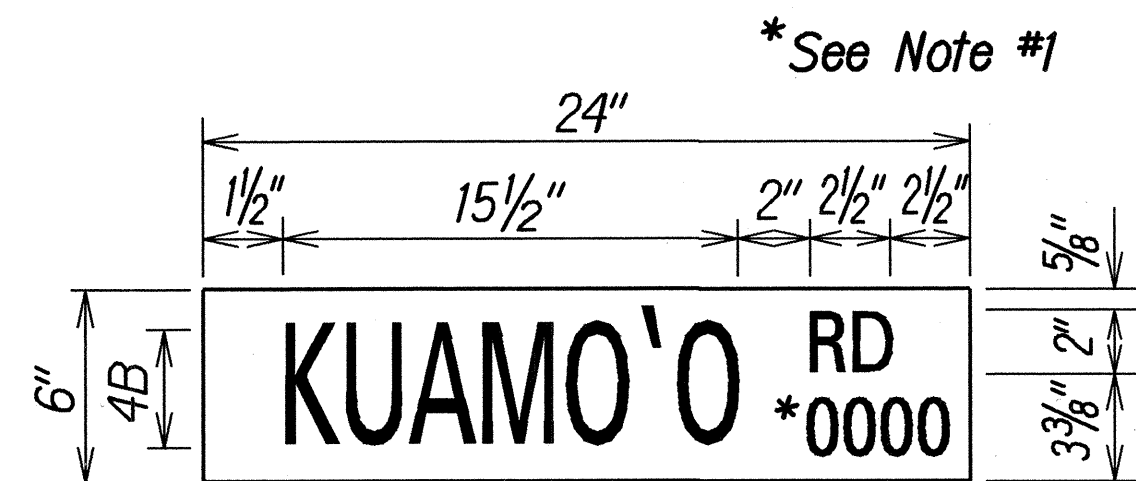


D3-1-1
Scale: 2" = 1'-0"

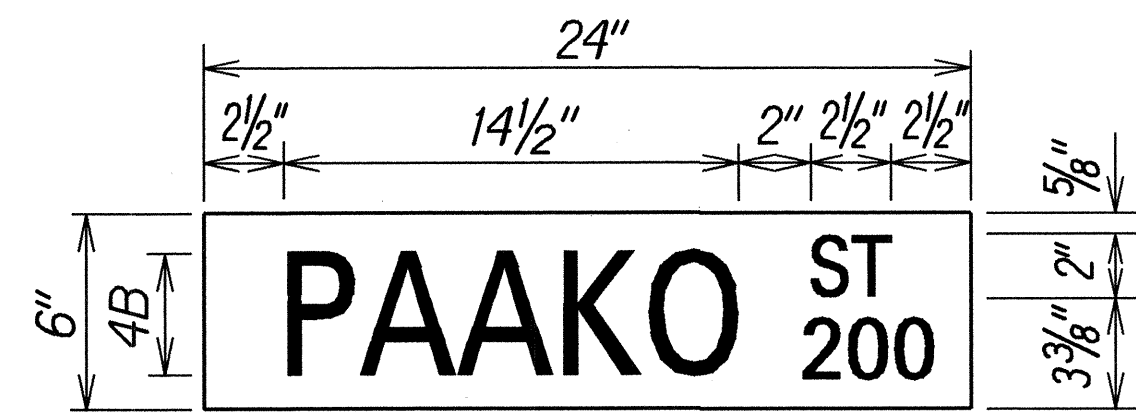


D3-1-2
Scale: 2" = 1'-0"

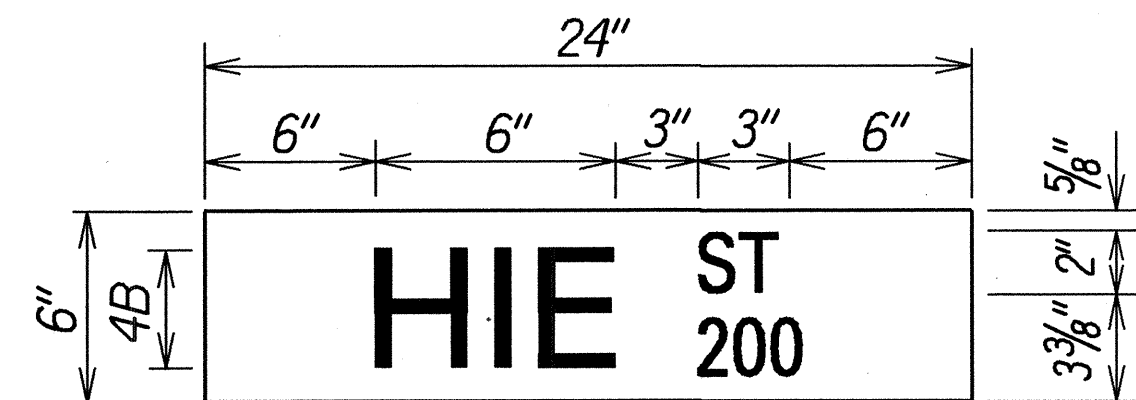


D3-1-3
Scale: 2" = 1'-0"

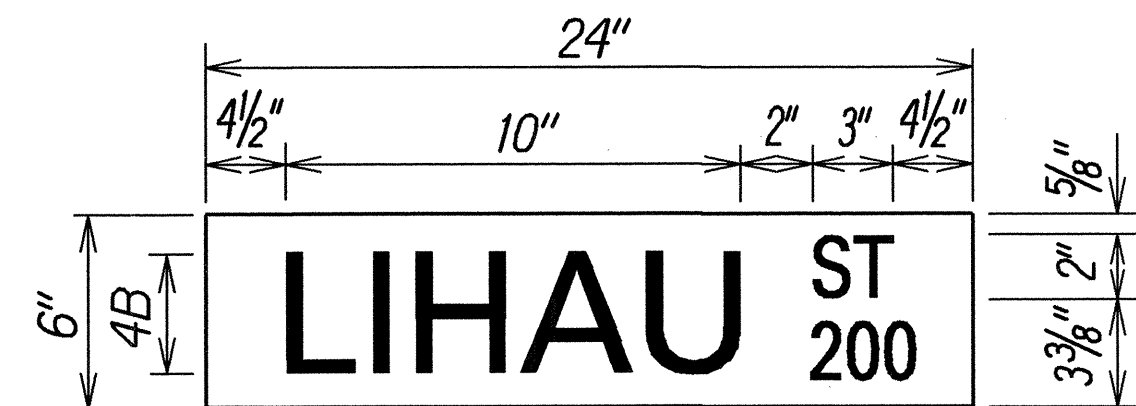


D3-1-4
Scale: 2" = 1'-0"

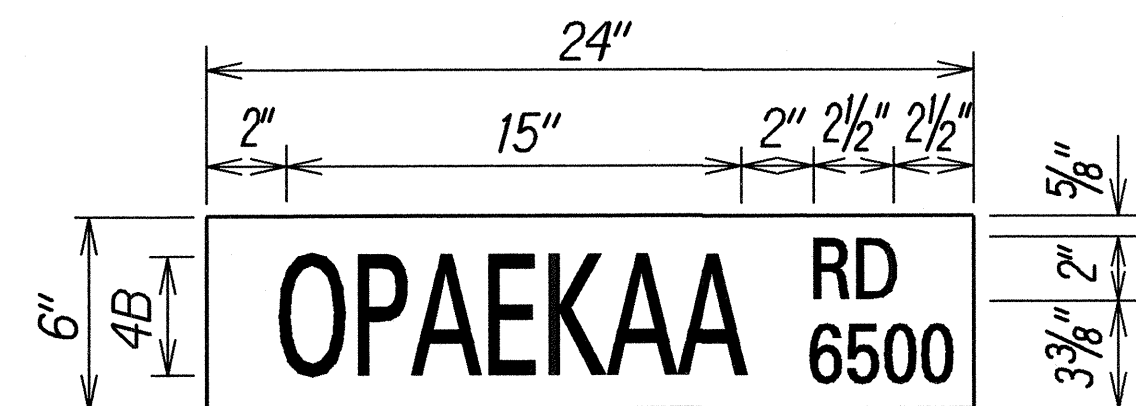


D3-1-5
Scale: 2" = 1'-0"

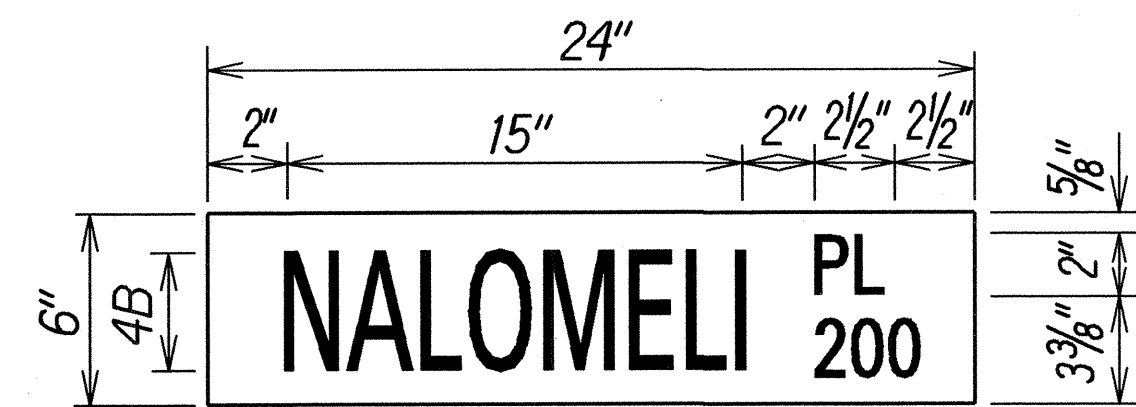


D3-1-6
Scale: 2" = 1'-0"

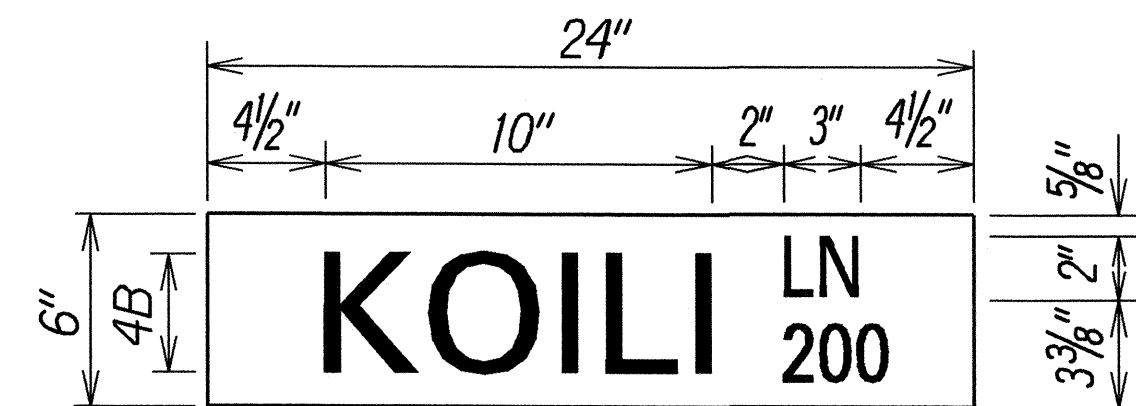


D3-1-7
Scale: 2" = 1'-0"

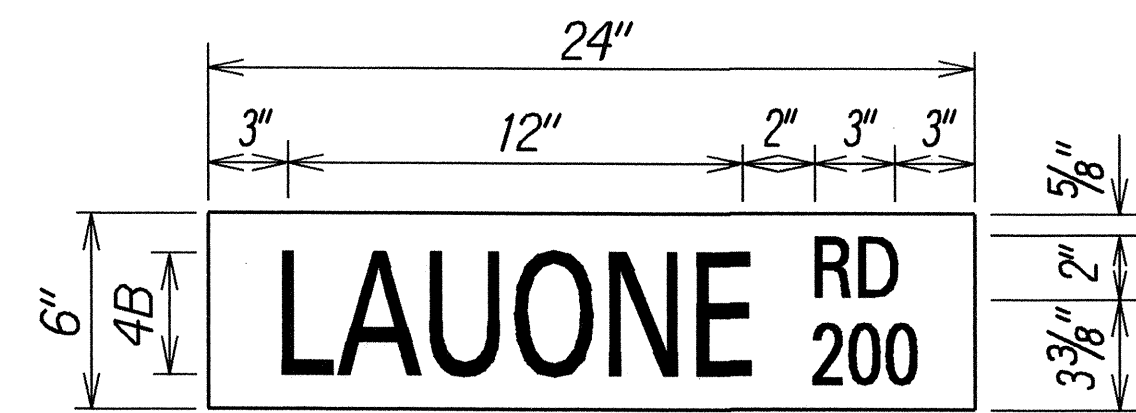


D3-1-8
Scale: 2" = 1'-0"

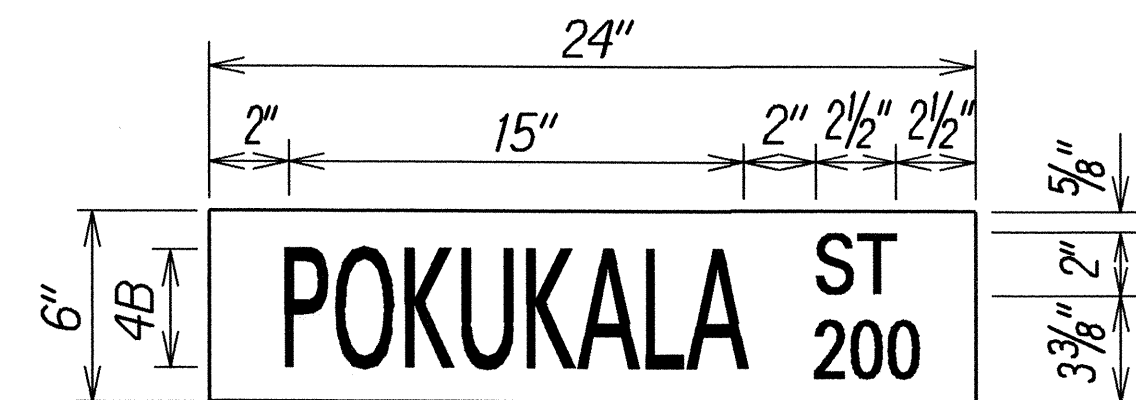


D3-1-9
Scale: 2" = 1'-0"

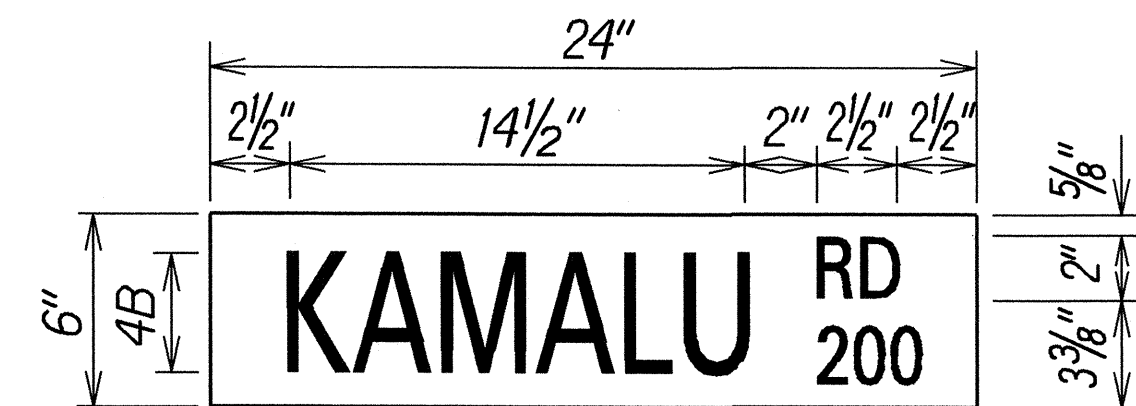


D3-1-10
Scale: 2" = 1'-0"

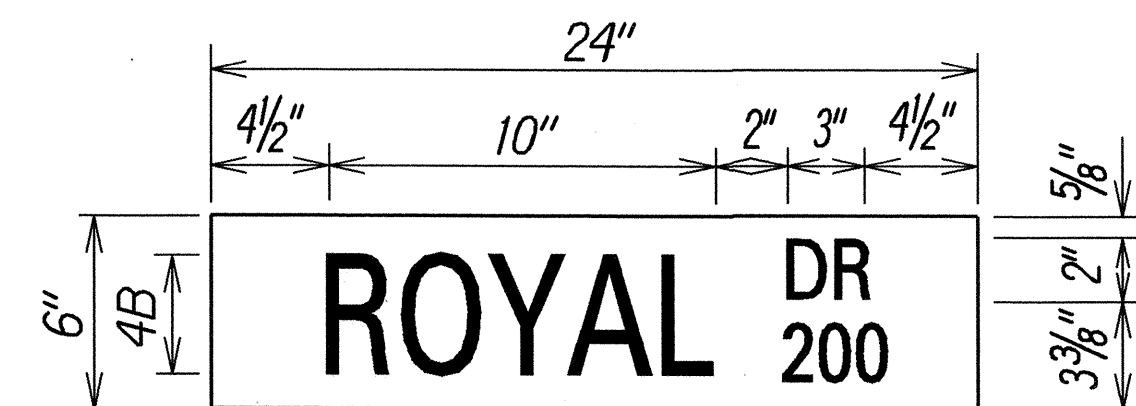


D3-1-11
Scale: 2" = 1'-0"

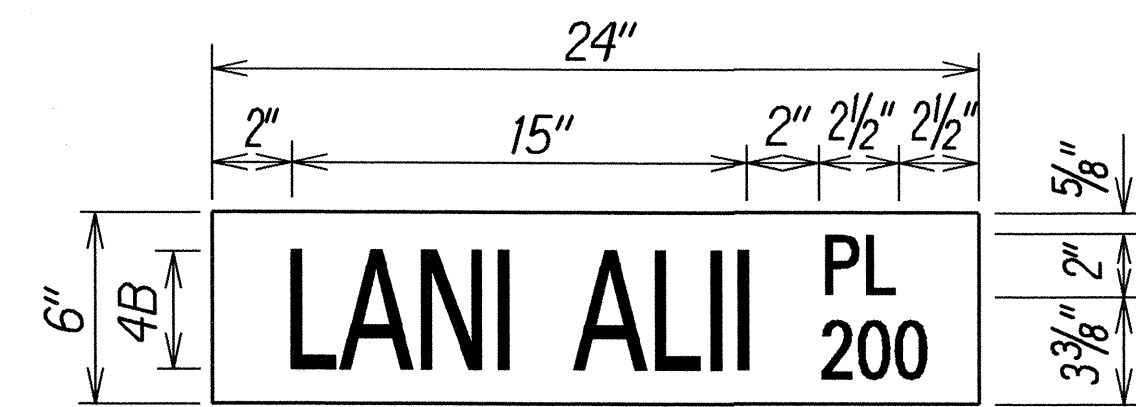


D3-1-12
Scale: 2" = 1'-0"

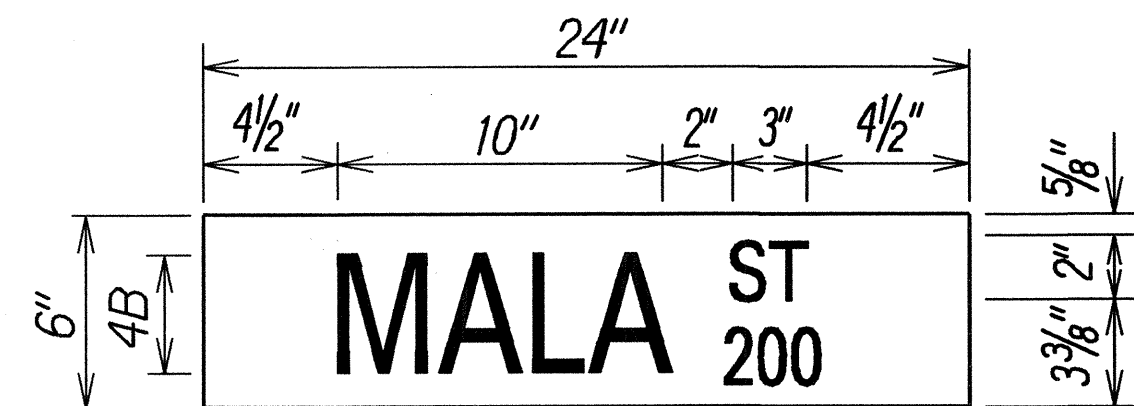


D3-1-13
Scale: 2" = 1'-0"

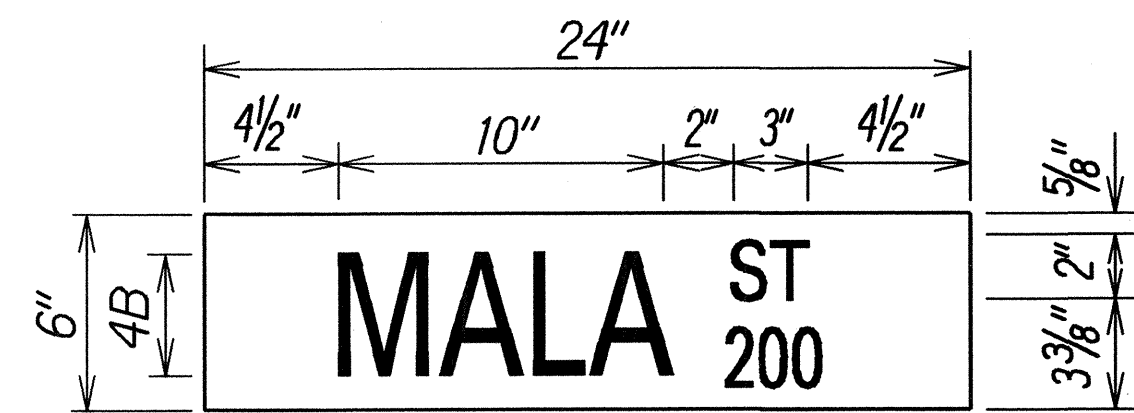


D3-1-14
Scale: 2" = 1'-0"

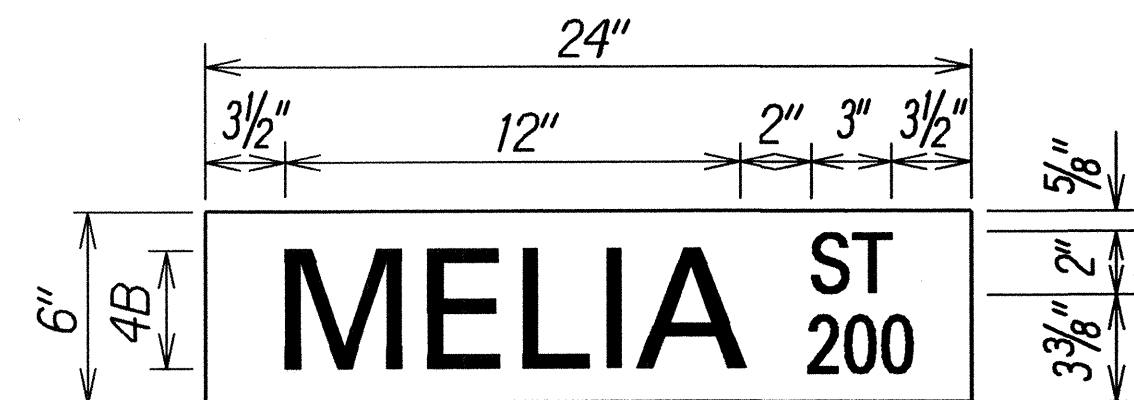


D3-1-15
Scale: 2" = 1'-0"

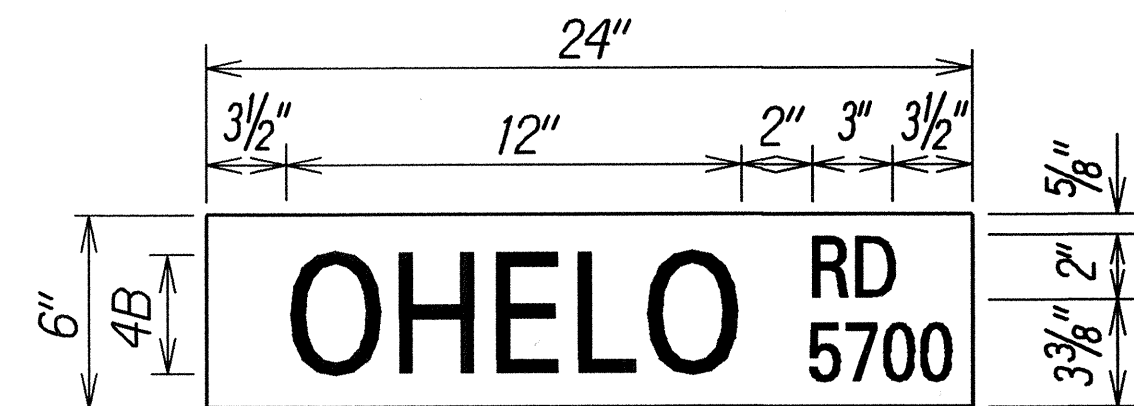


D3-1-16
Scale: 2" = 1'-0"

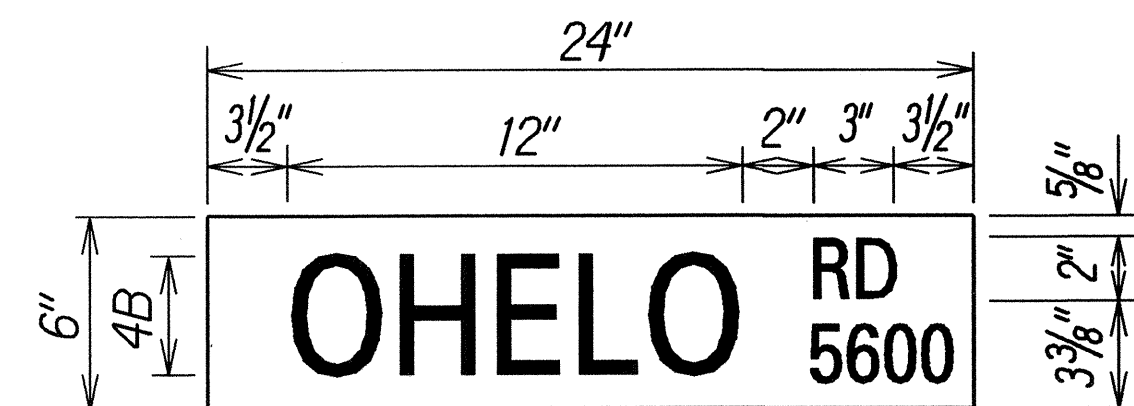

D3-1-17
Scale: 2" = 1'-0"

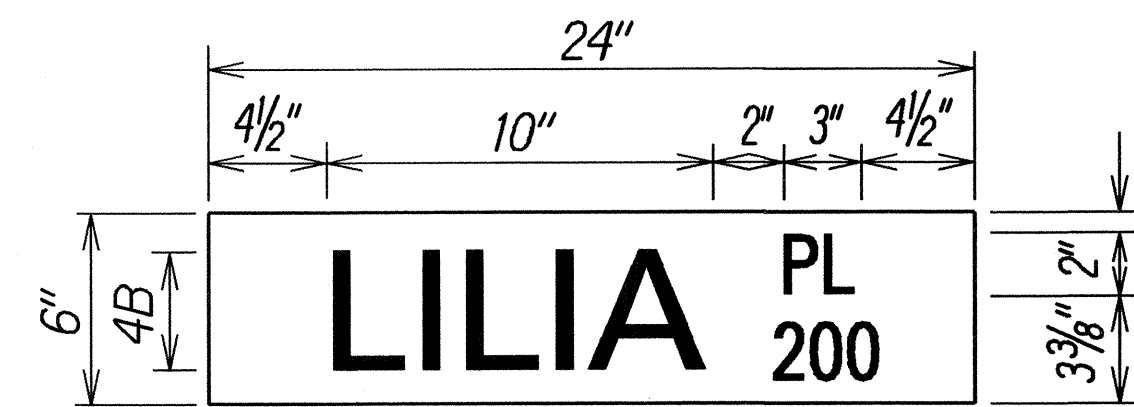

D3-1-18
Scale: 2" = 1'-0"

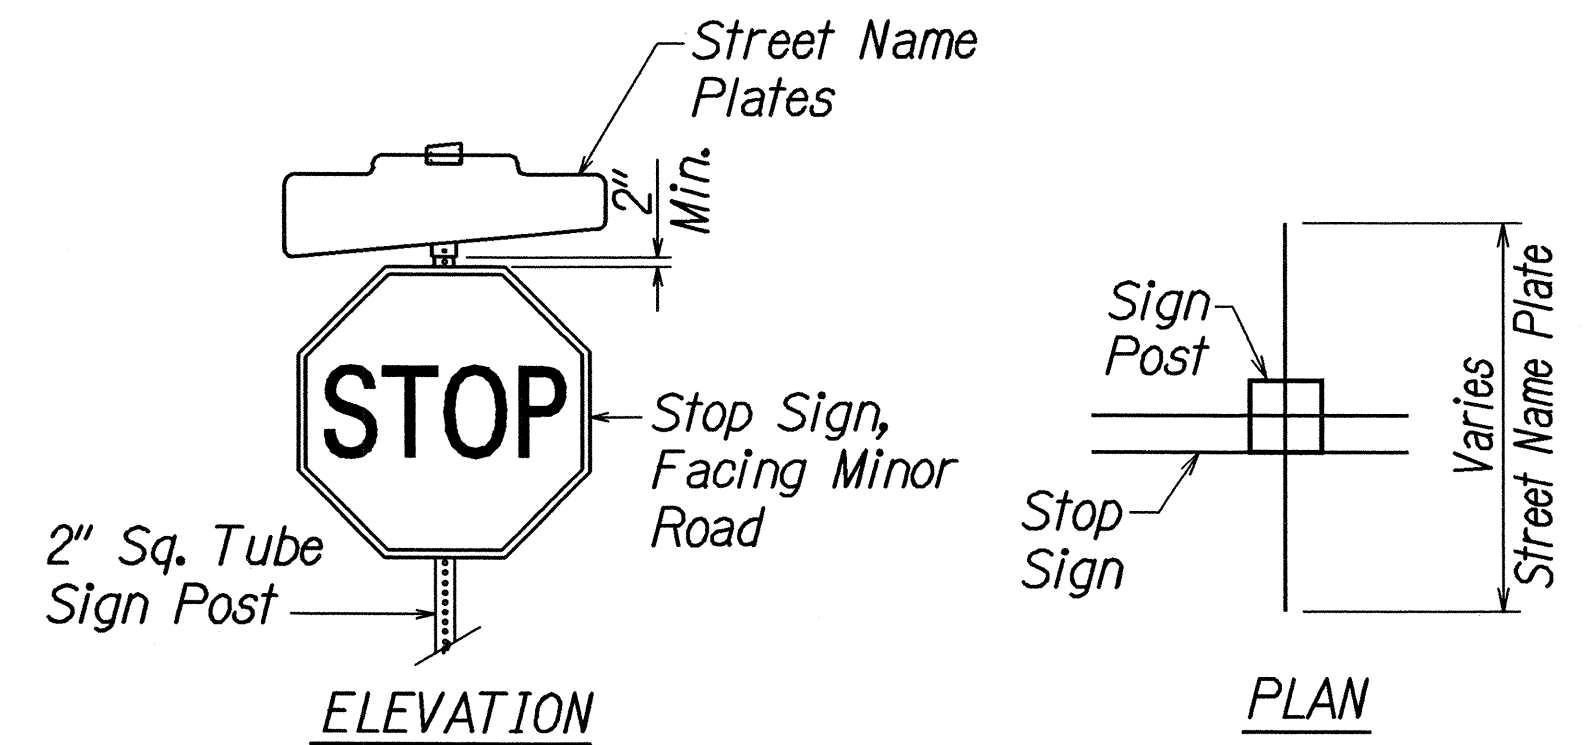

STREET NAME AND STOP SIGN DETAILS

NOTES:

1. See Plan Sht. Nos. 22-27 for Kuamo'o Road number designations.
2. Contractor shall provide the same message on the front and back side of the sign. Payment will not be made separately but shall be considered as one unit.
3. Reflective sheeting shall be Scotchlite reflective sheeting No. 3277, green, wide angle, flat top or approved equal. Letters shall be 4" silver Scotchlite No. 3270 or No. 2270, or approved equal.

ORIGINAL PLAN	DATE	10/05
DESIGNED BY		
CHECKED BY		
NOTED BY		
QUANTITIES BY		
DESIGNED BY		
CHECKED BY		
NOTED BY		
QUANTITIES BY		

STATE OF HAWAII DEPARTMENT OF TRANSPORTATION HIGHWAYS DIVISION	
SIGN DETAILS	
KUAMOO ROAD RESURFACING Vicinity of Hawaiiana Street to Lilia Place Project No. 580A-01-06M	
Scale: As Shown	Date: March 2006
SHEET No. 1 OF 1 SHEETS	