


FED. ROAD DIST. NO.	STATE	PROJ. NO.	FISCAL YEAR	SHEET NO.	TOTAL SHEETS
KAUAI	HAW.	580A-01-22M	2023	20	26

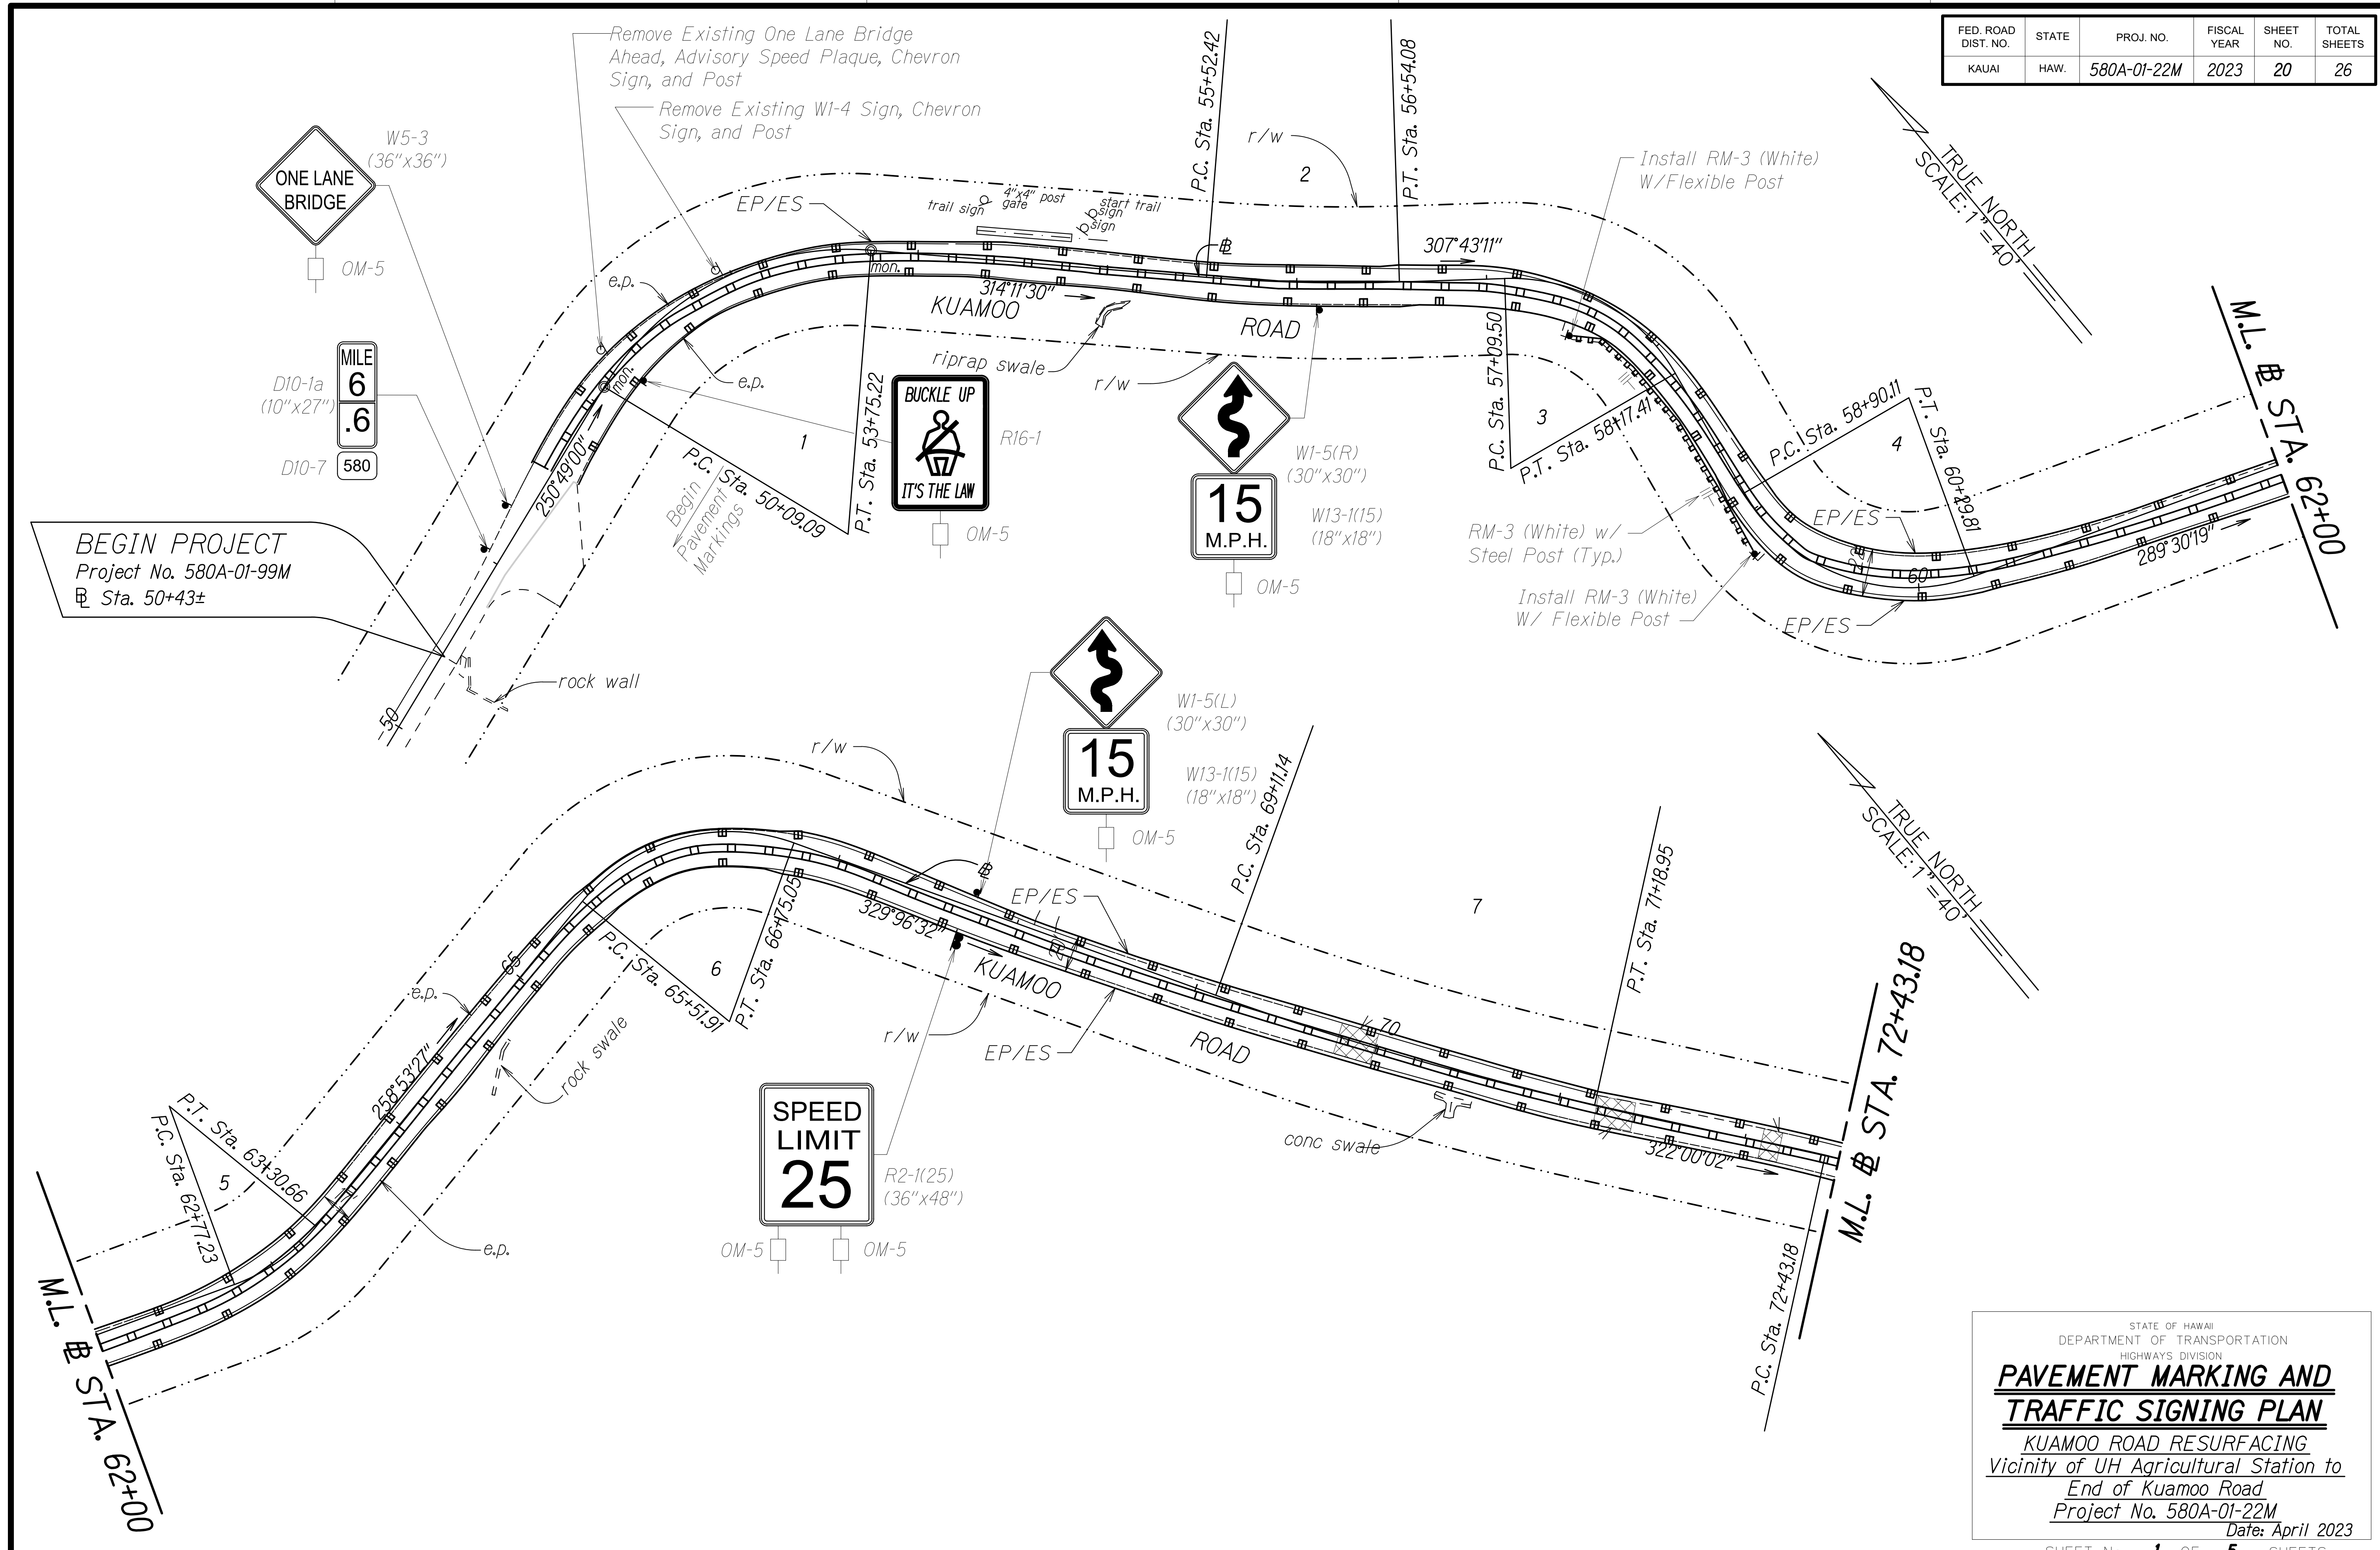


BEGIN PROJECT
Project No. 580A-01-99M
Sta. 50+43±

ORIGINAL PLAN	DATE
DESIGNED BY	
DESIGNED BY	
NOTE BOOK	
QUANTITIES BY	
CHECKED BY	

STATE OF HAWAII
DEPARTMENT OF TRANSPORTATION
HIGHWAYS DIVISION
**PAVEMENT MARKING AND
TRAFFIC SIGNING PLAN**
KUAMOO ROAD RESURFACING
Vicinity of UH Agricultural Station to
End of Kuamoo Road
Project No. 580A-01-22M
Date: April 2023


FED. ROAD DIST. NO.	STATE	PROJ. NO.	FISCAL YEAR	SHEET NO.	TOTAL SHEETS
KAUAI	HAW.	580A-01-22M	2023	21	26

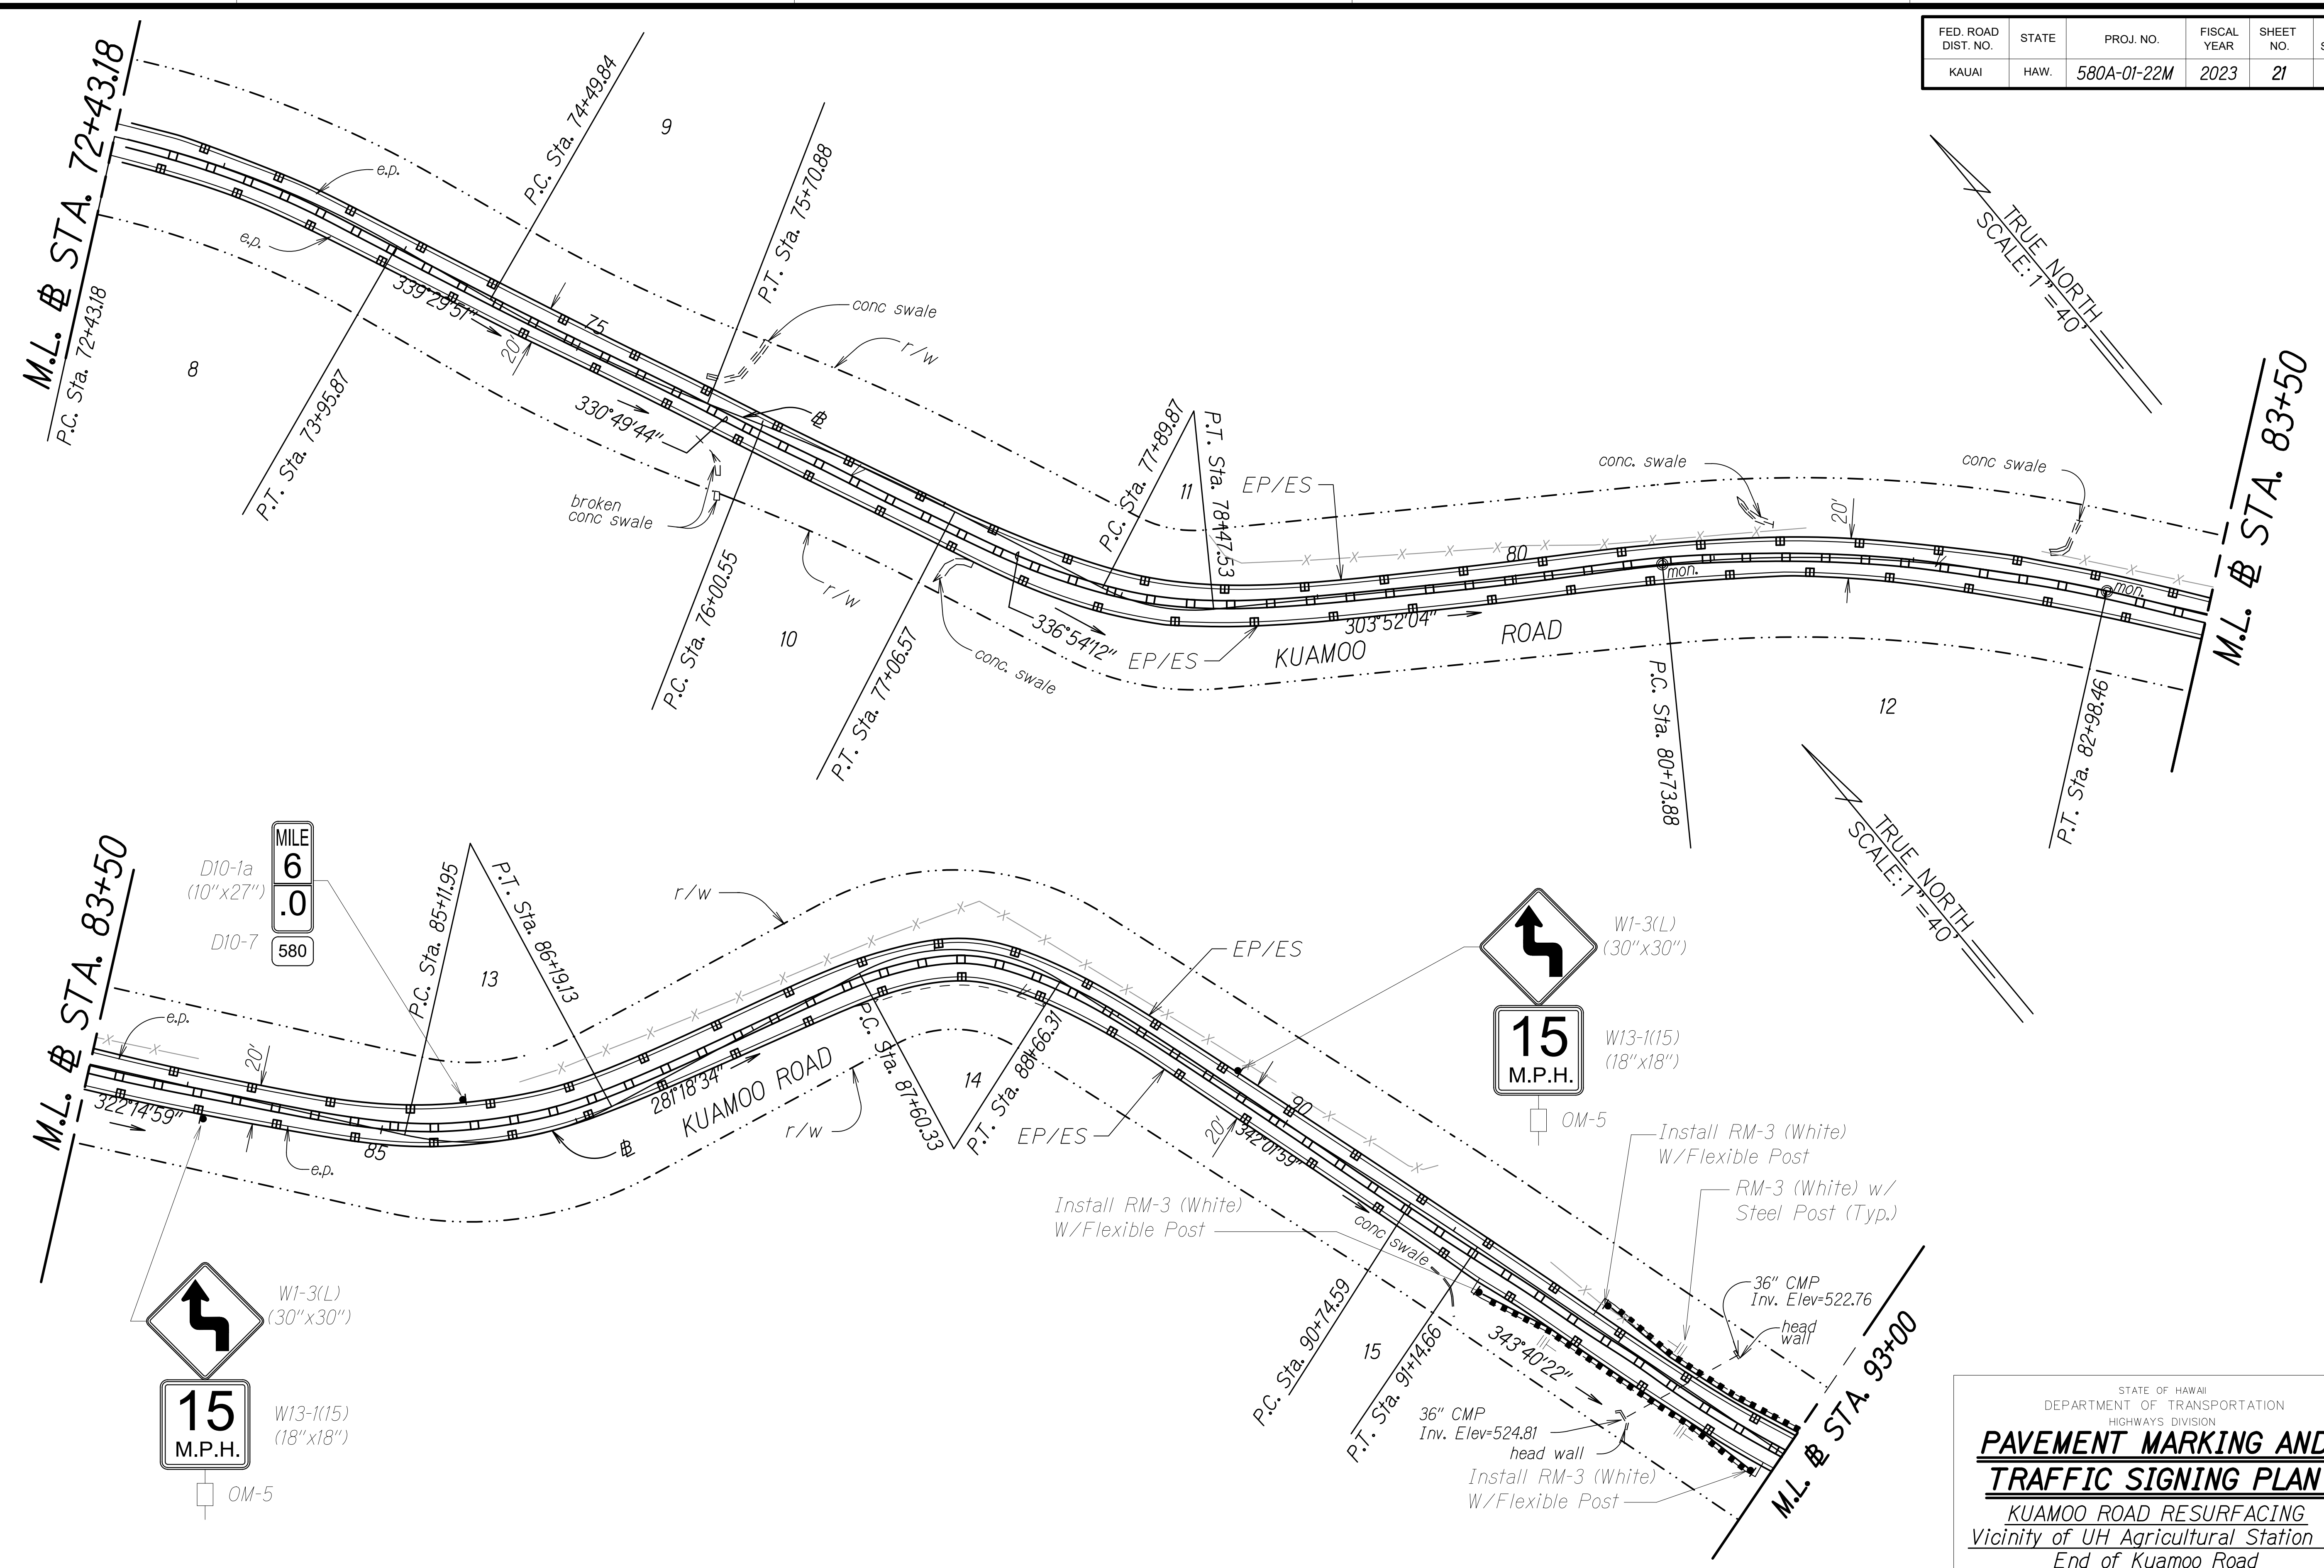

ORIGINAL PLAN	DATE
DESIGNED BY	
NOTED BY	
QUANTITIES BY	
CHECKED BY	
NO.	

STATE OF HAWAII
DEPARTMENT OF TRANSPORTATION
HIGHWAYS DIVISION
PAVEMENT MARKING AND TRAFFIC SIGNING PLAN
KUAMOO ROAD RESURFACING
Vicinity of UH Agricultural Station to End of Kuamoo Road
Project No. 580A-01-22M
Date: April 2023

FED. ROAD DIST. NO.	STATE	PROJ. NO.	FISCAL YEAR	SHEET NO.	TOTAL SHEETS
KAUAI	HAW.	580A-01-22M	2023	22	26

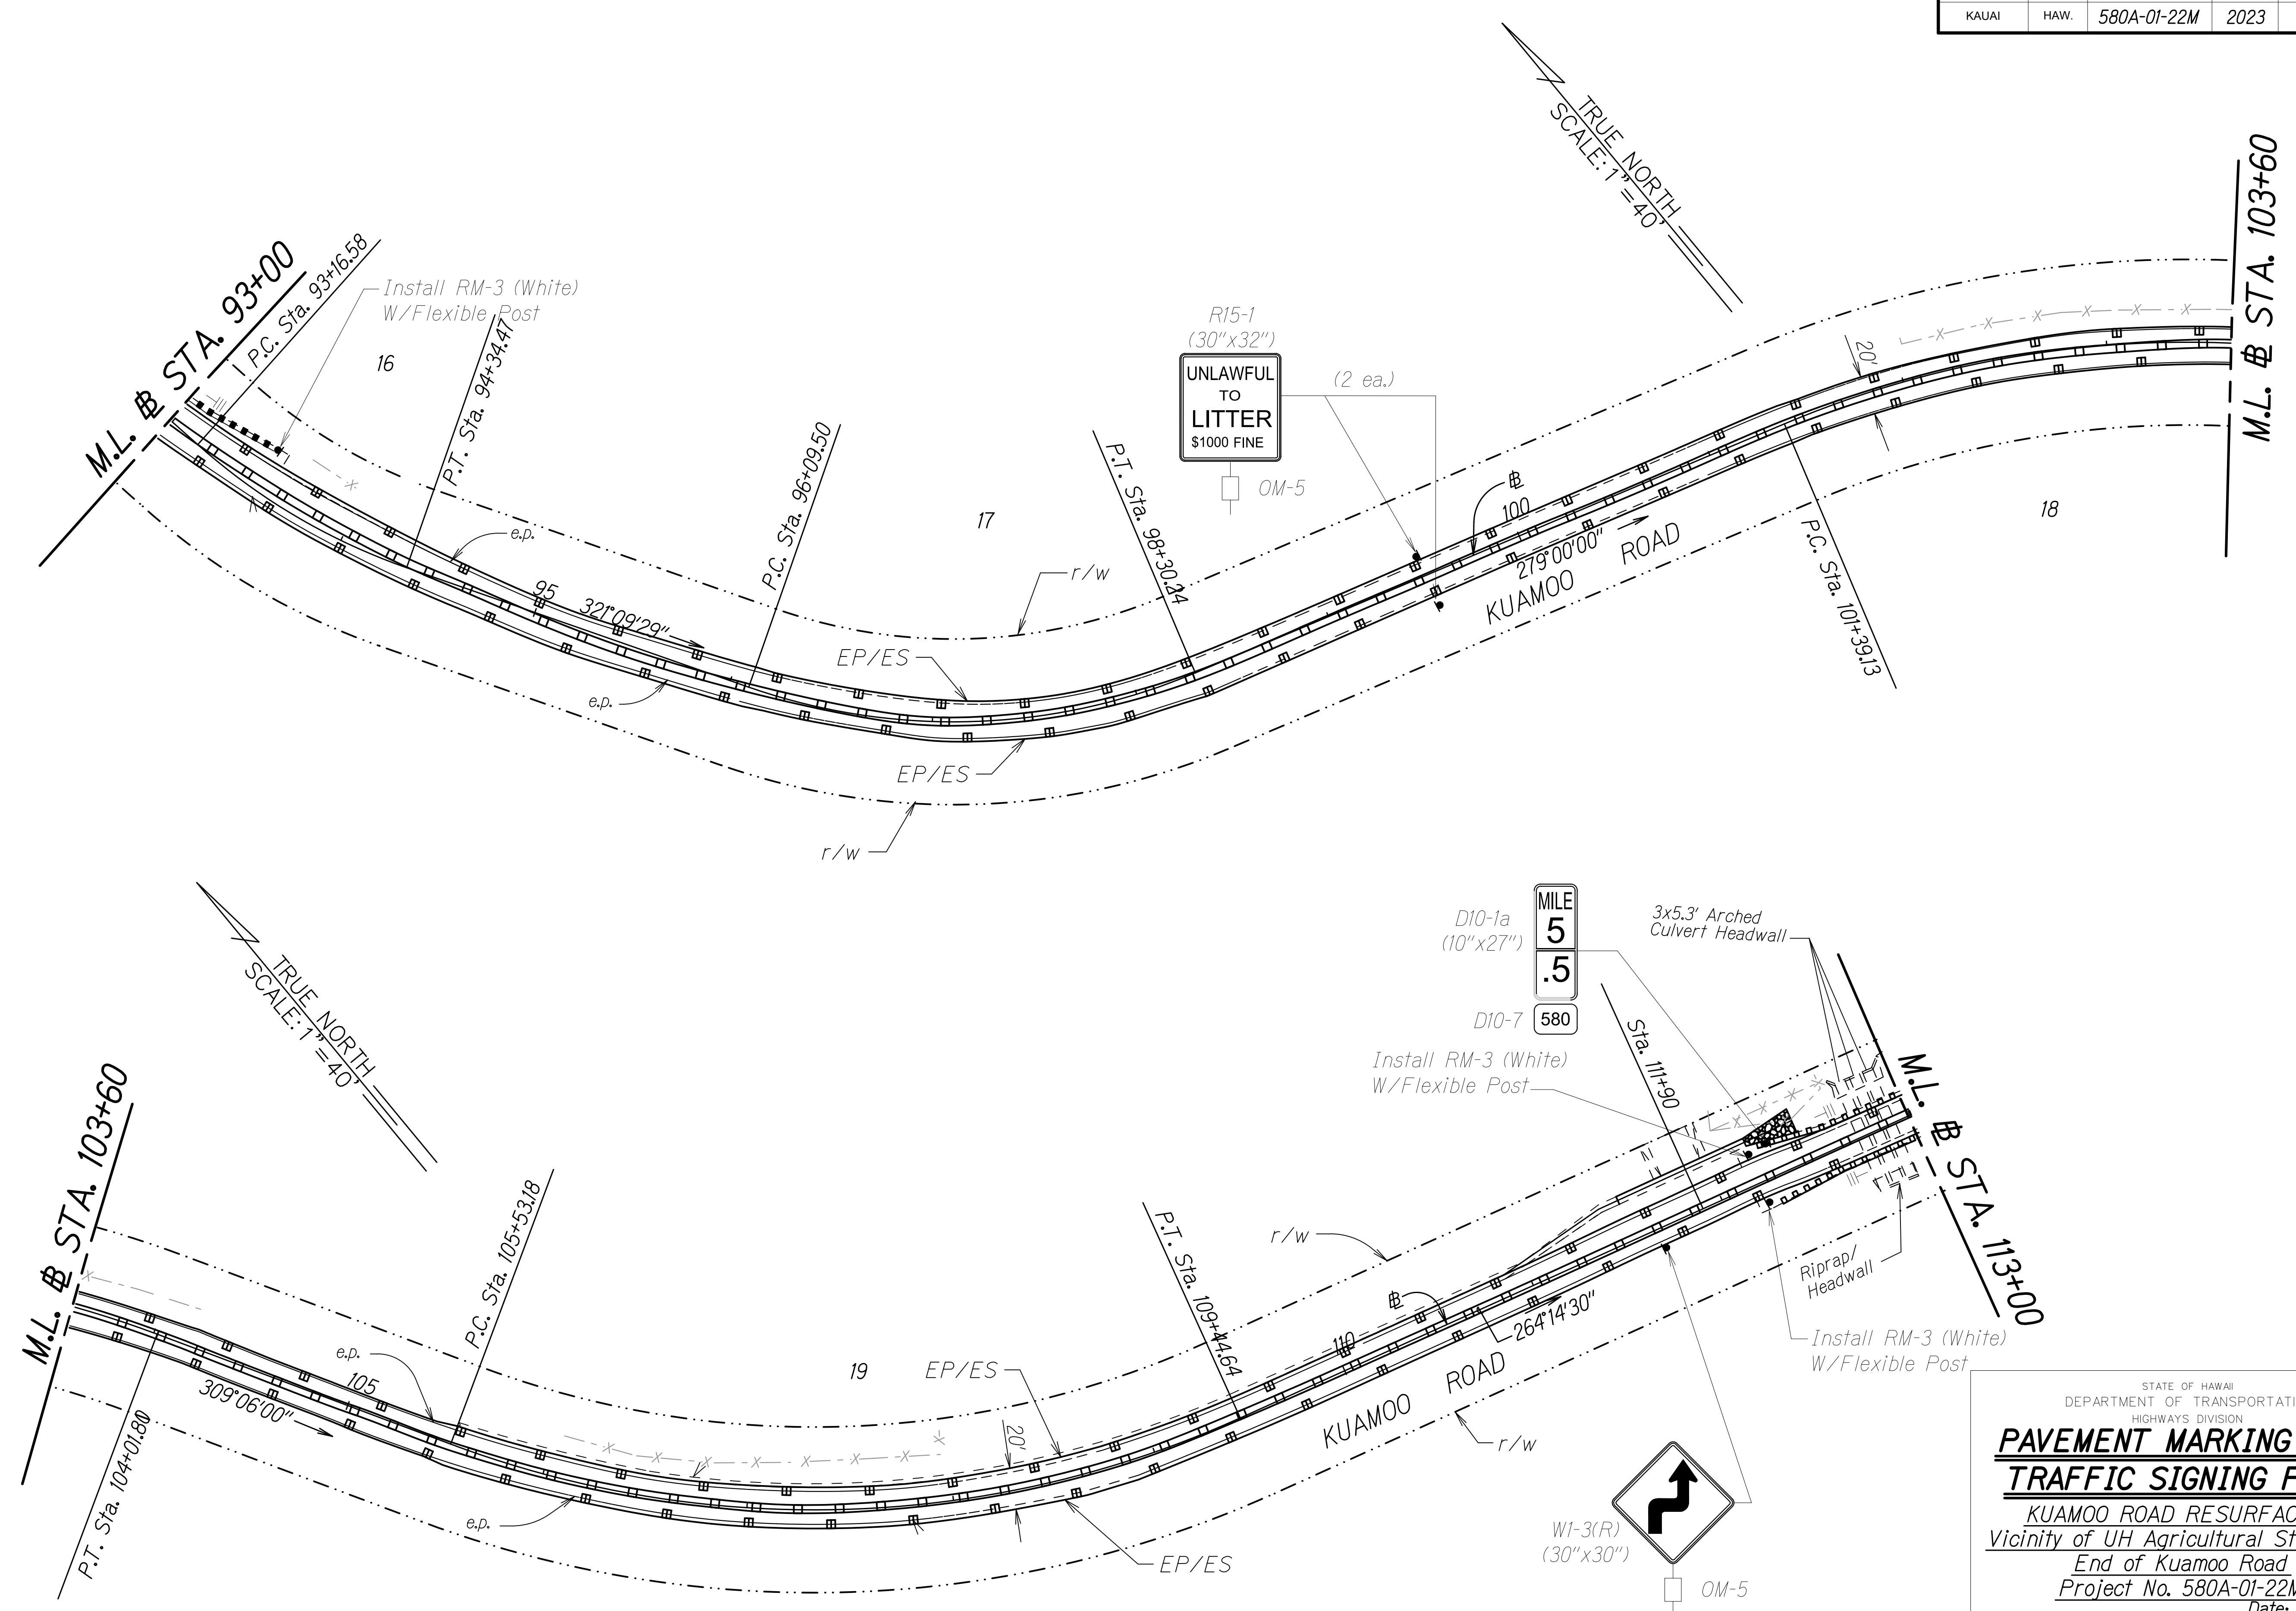


SURVEY PLOTTED BY	DATE
DRAWN BY	
DESIGNED BY	
NOTE BOOK	
QUANTITIES BY	
CHECKED BY	
N. 2023/01/20	

STATE OF HAWAII
DEPARTMENT OF TRANSPORTATION
HIGHWAYS DIVISION

**PAVEMENT MARKING AND
TRAFFIC SIGNING PLAN**

KUAMOO ROAD RESURFACING
Vicinity of UH Agricultural Station to
End of Kuamoo Road
Project No. 580A-01-22M
Date: April 2023


FED. ROAD DIST. NO.	STATE	PROJ. NO.	FISCAL YEAR	SHEET NO.	TOTAL SHEETS
KAUAI	HAW.	580A-01-22M	2023	23	26

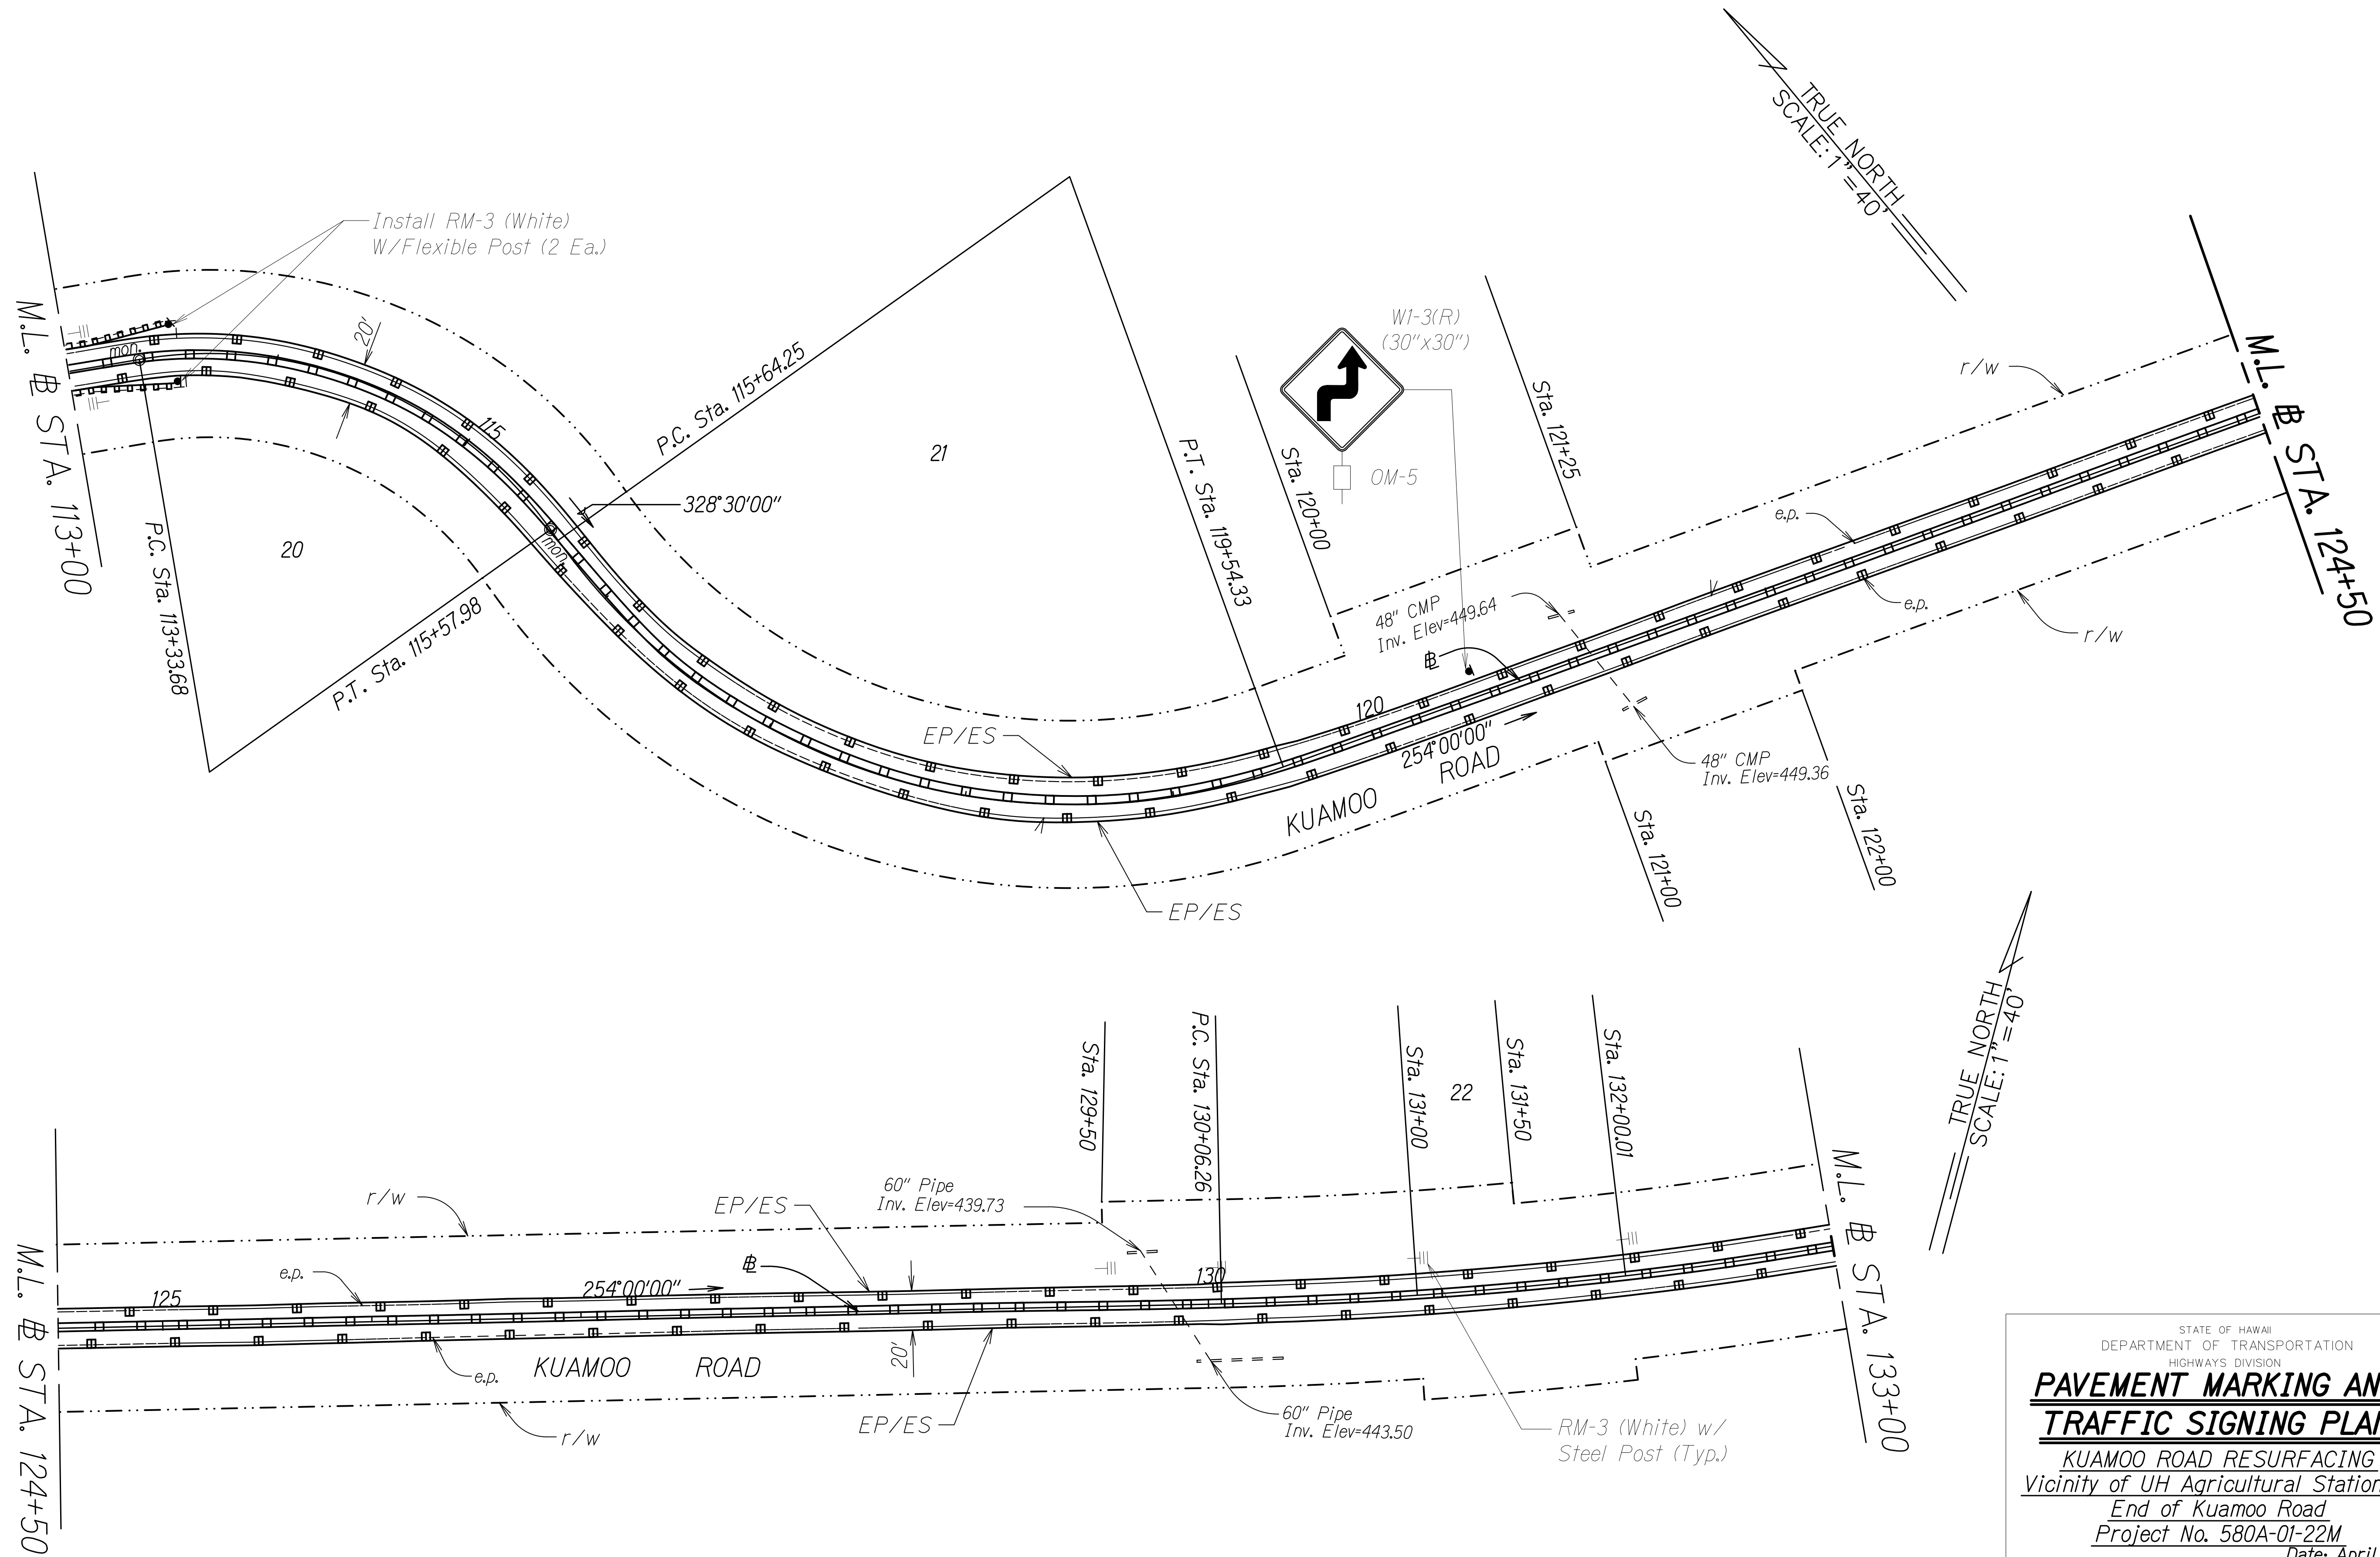

SURVEY PLOTTED BY	DATE
DRAWN BY	
DESIGNED BY	
NOTE BOOK	
QUANTITIES BY	
CHECKED BY	
No.	

STATE OF HAWAII
DEPARTMENT OF TRANSPORTATION
HIGHWAYS DIVISION
**PAVEMENT MARKING AND
TRAFFIC SIGNING PLAN**
KUAMOO ROAD RESURFACING
Vicinity of UH Agricultural Station to
End of Kuamoo Road
Project No. 580A-01-22M
Date: April 2023

FED. ROAD DIST. NO.	STATE	PROJ. NO.	FISCAL YEAR	SHEET NO.	TOTAL SHEETS
KAUAI	HAW.	580A-01-22M	2023	24	26

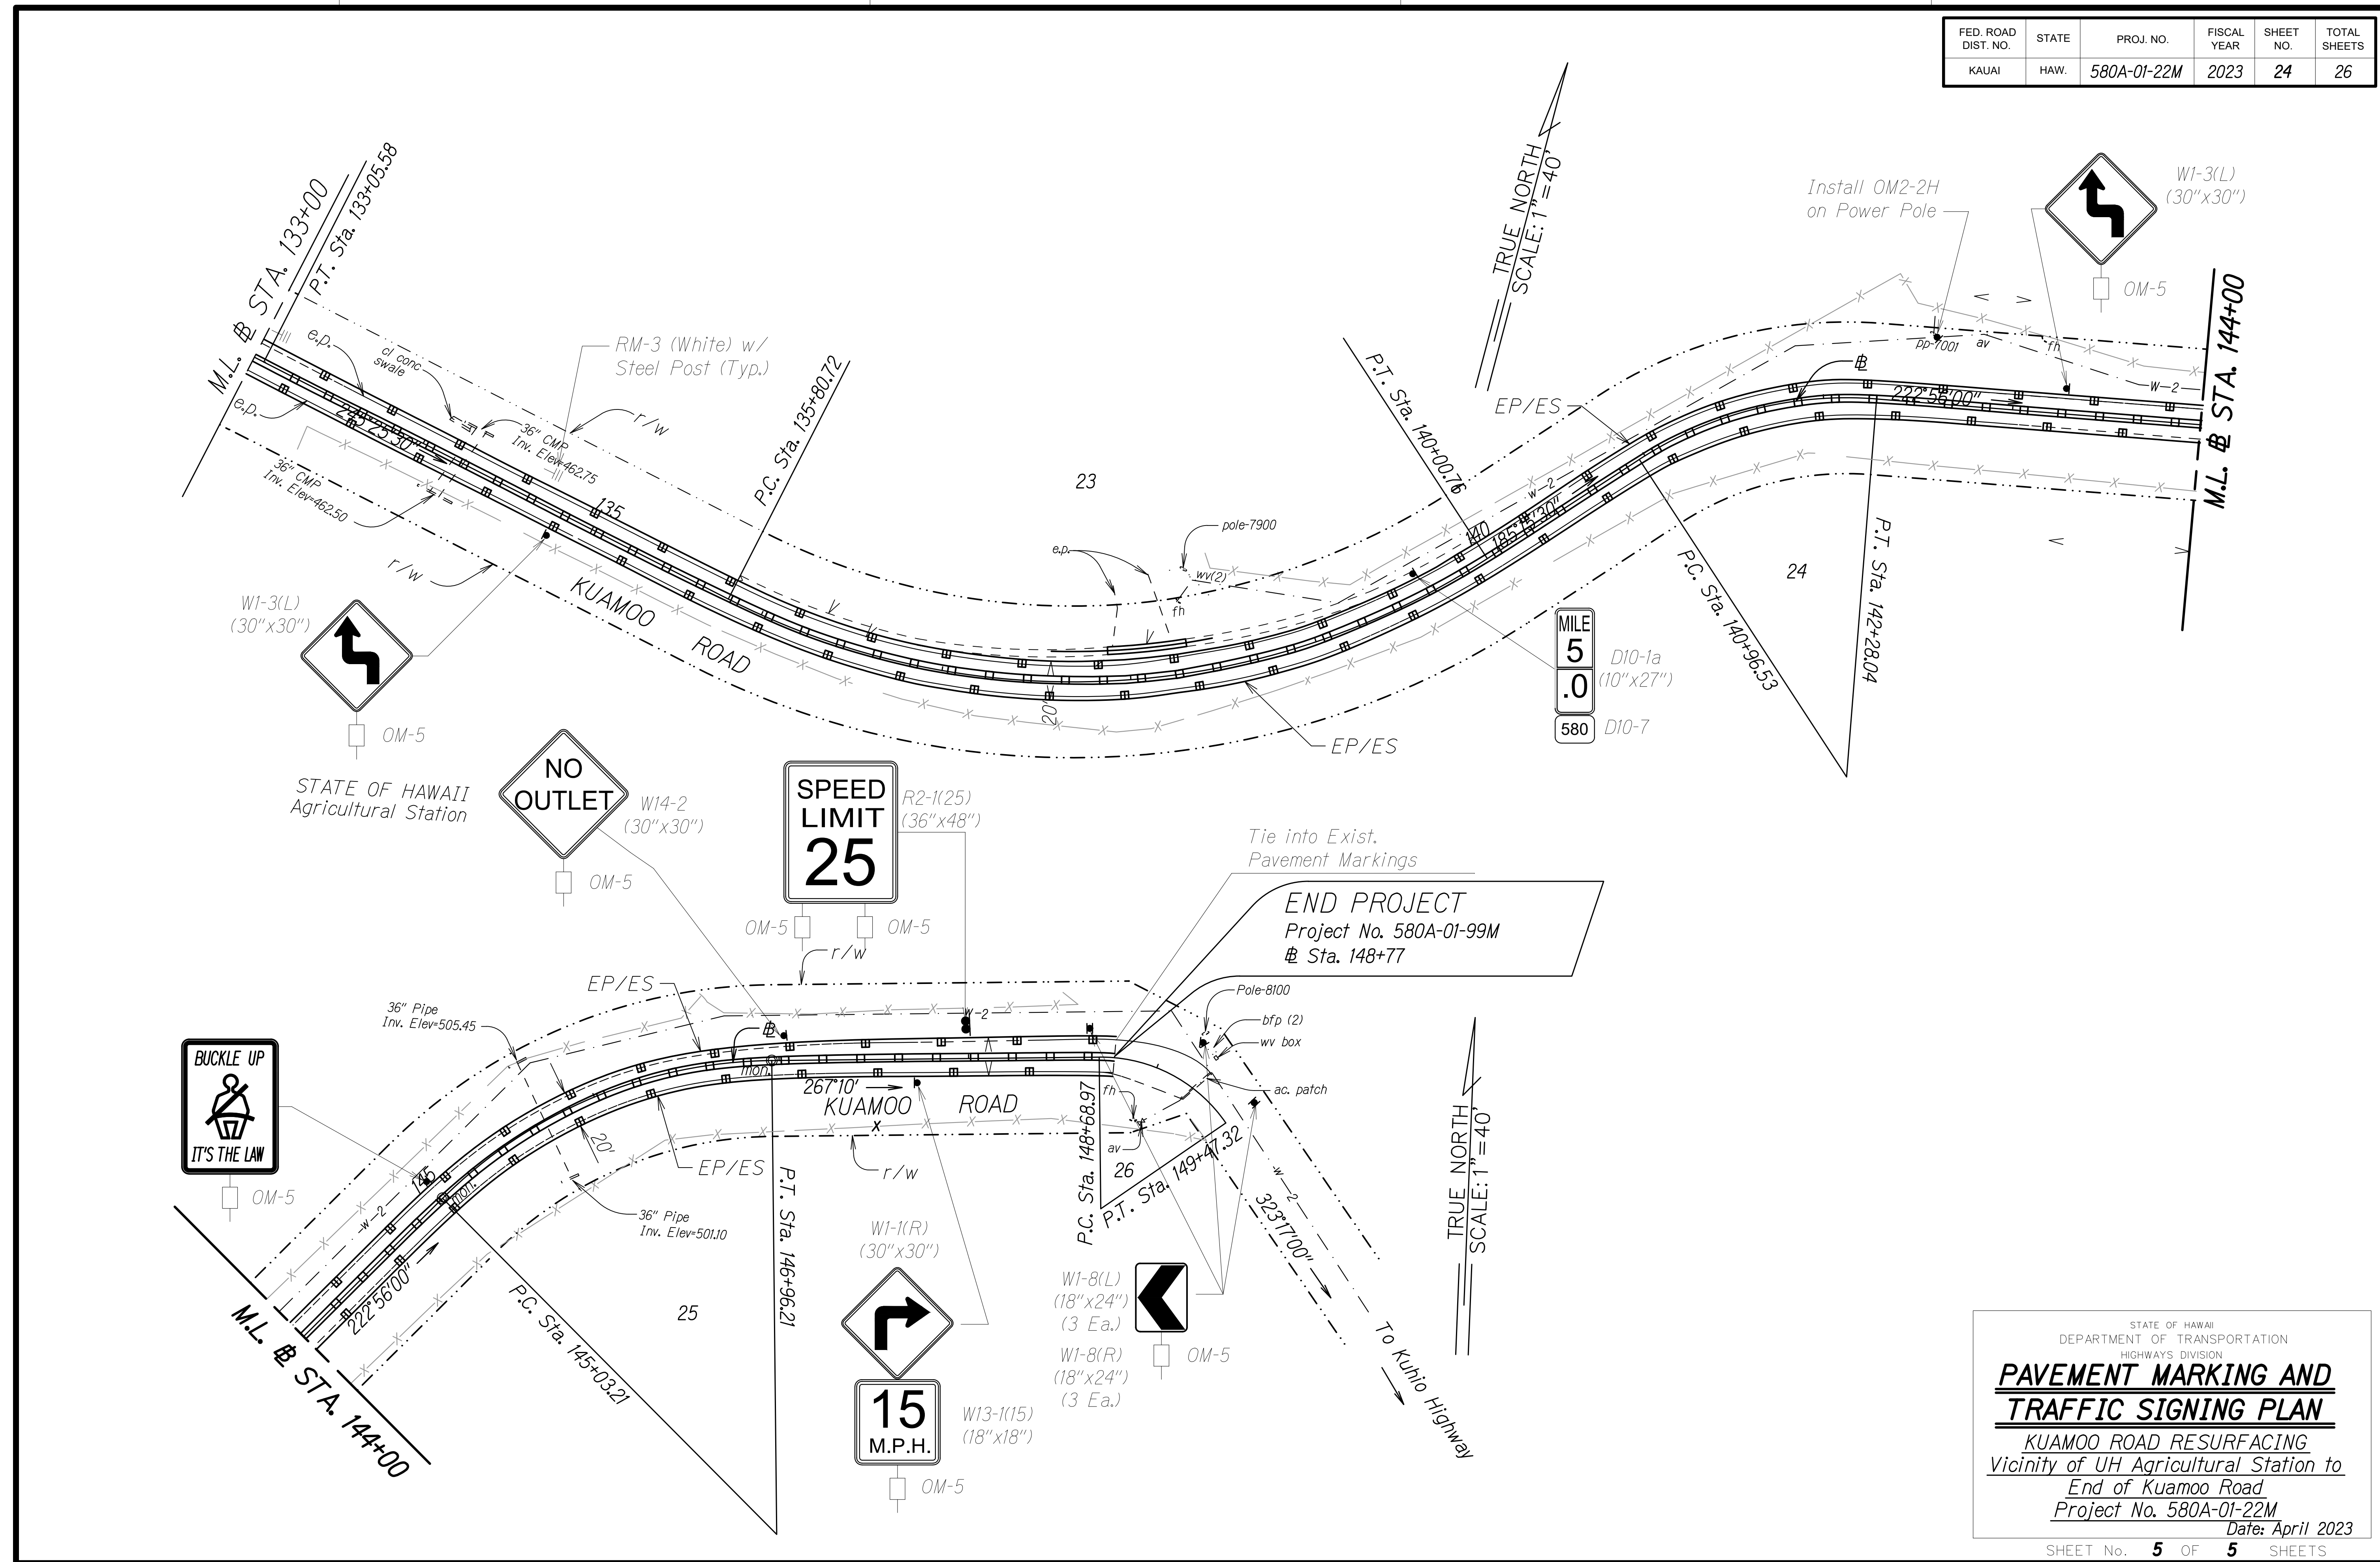

SURVEY PLOTTED BY	DATE
DRAWN BY	
DESIGNED BY	
NOTE BOOK	
QUANTITIES BY	
CHECKED BY	

STATE OF HAWAII
DEPARTMENT OF TRANSPORTATION
HIGHWAYS DIVISION

**PAVEMENT MARKING AND
TRAFFIC SIGNING PLAN**

KUAMOO ROAD RESURFACING
Vicinity of UH Agricultural Station to
End of Kuamoo Road
Project No. 580A-01-22M
Date: April 2023

SHEET No. 5 OF 5 SHEETS