


FED. ROAD DIST. NO.	STATE	PROJ. NO.	FISCAL YEAR	SHEET NO.	TOTAL SHEETS
KAUAI	HAW.	580A-01-22M	2023	12	26

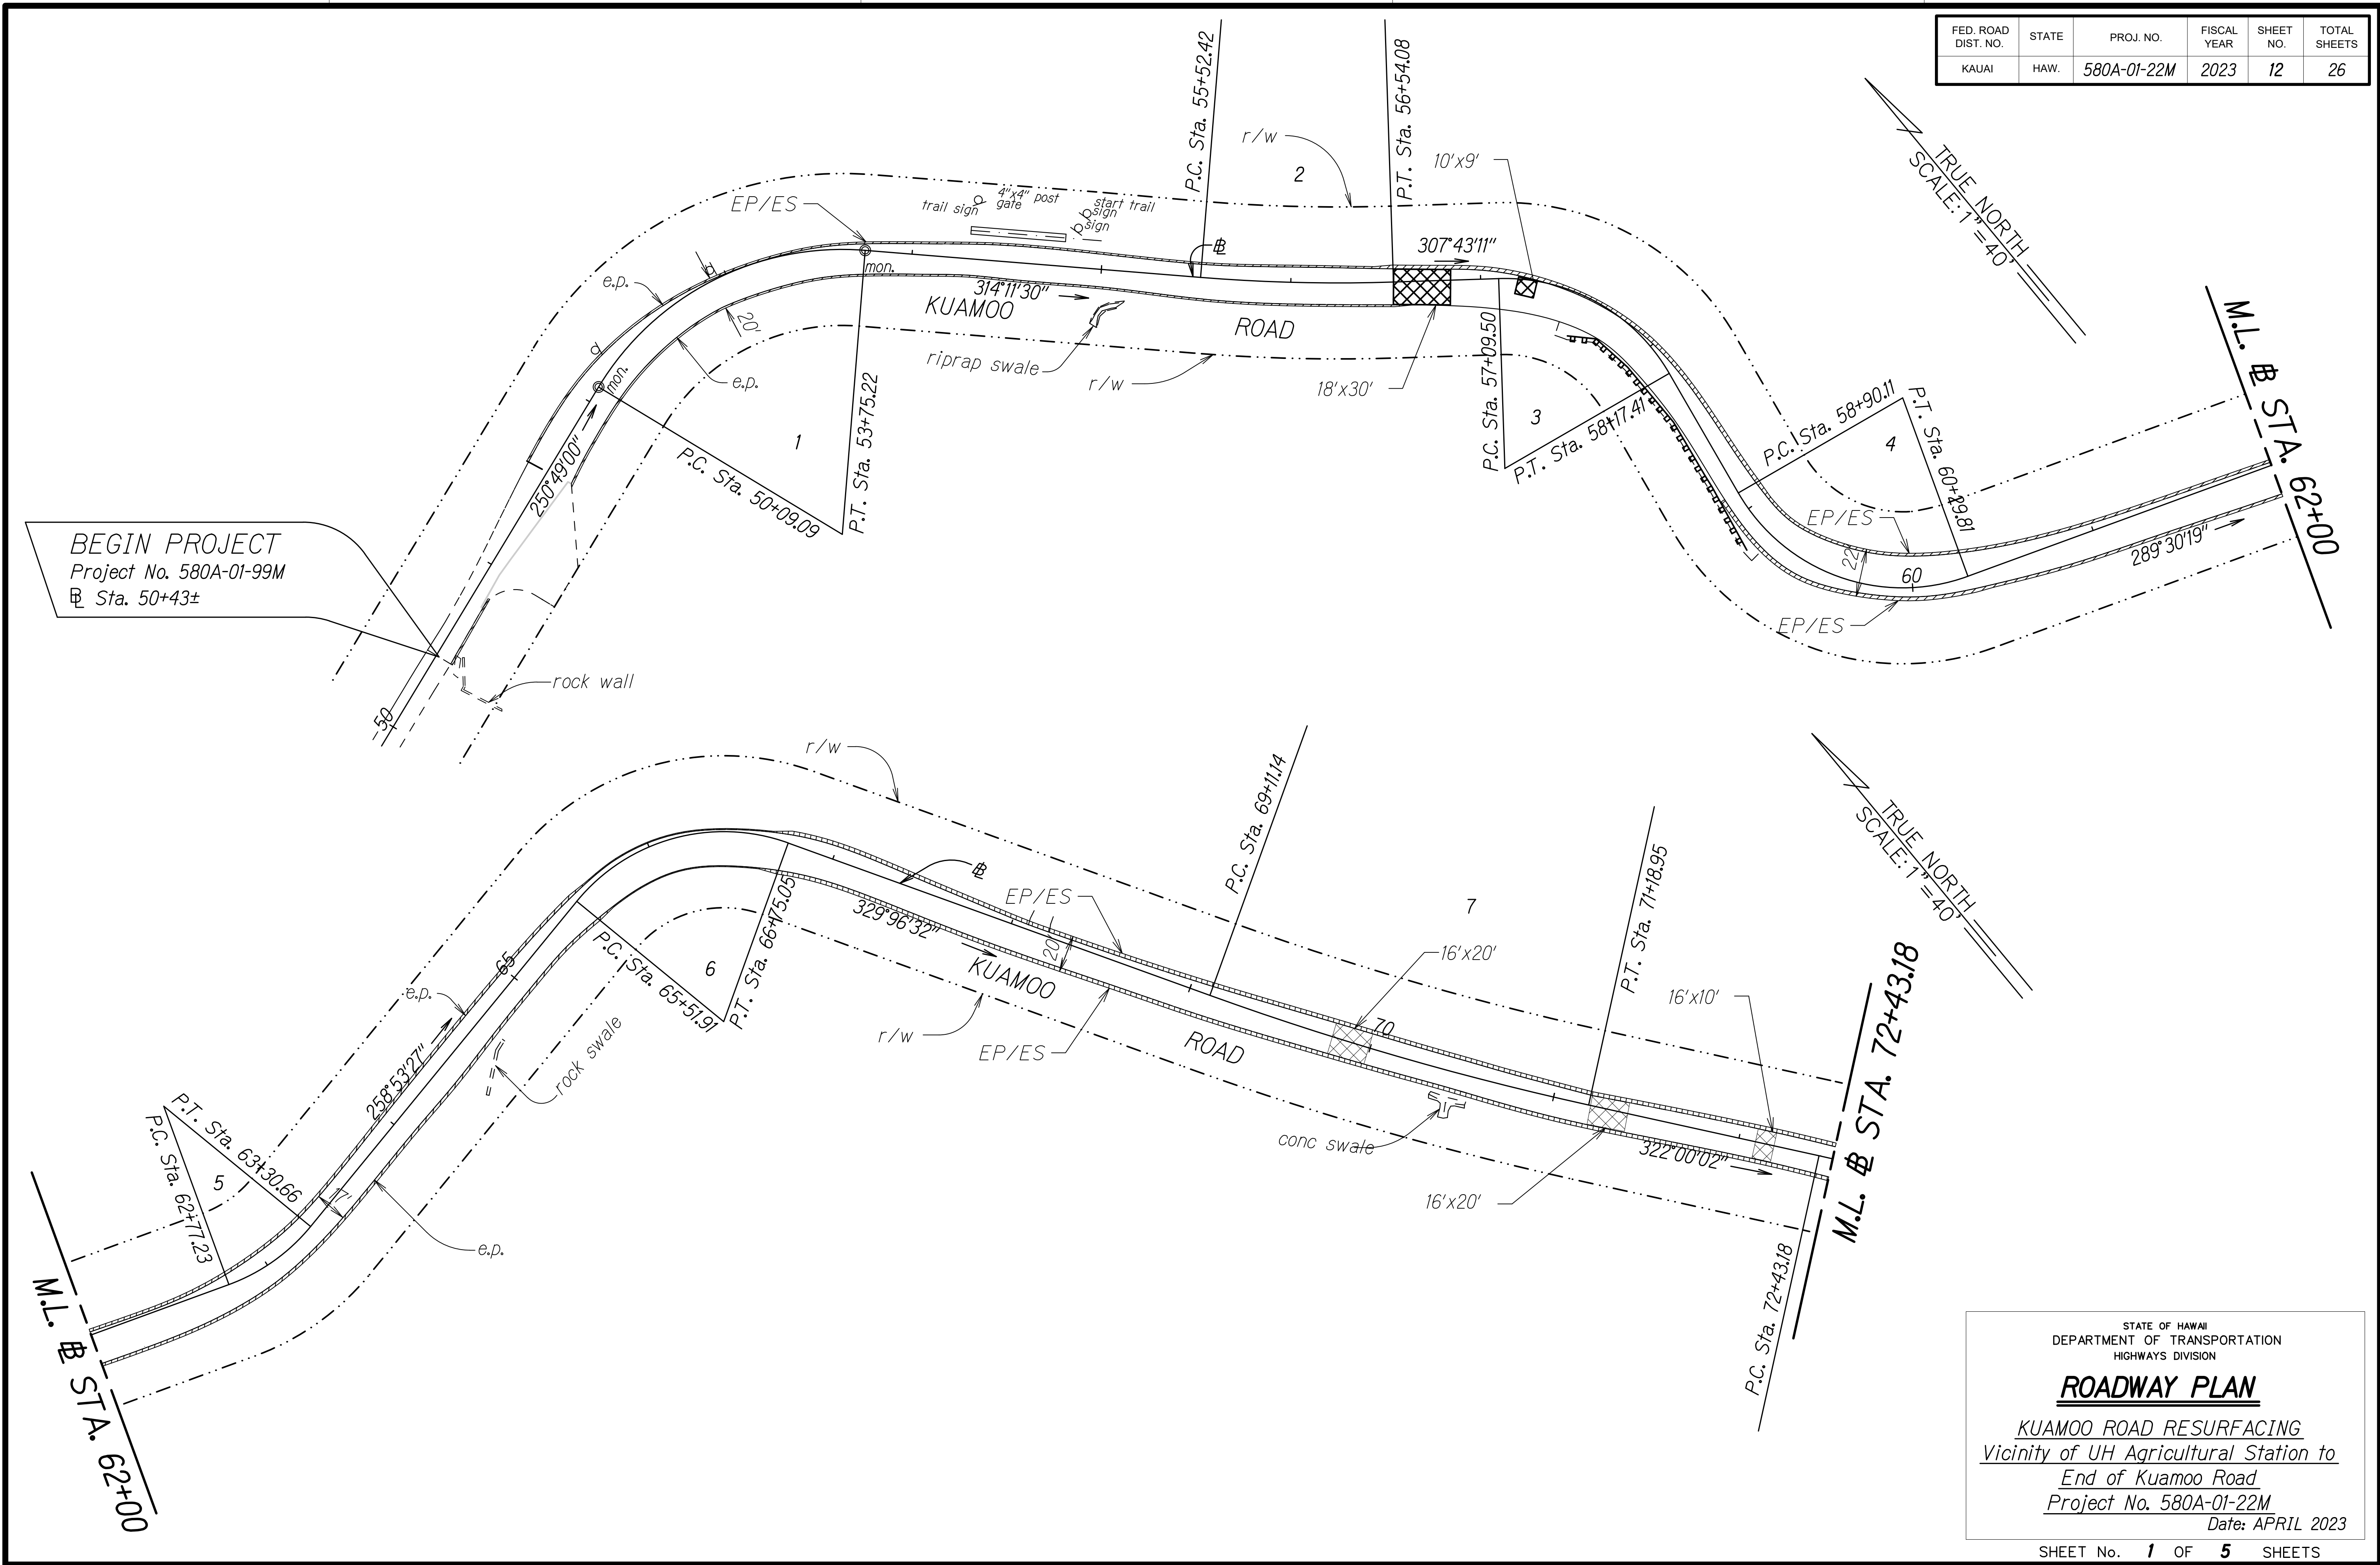

ORIGINAL PLAN	SURVEY PLOTTED BY	DATE
NOTE BOOK	DRAWN BY	
	DESIGNED BY	
	QUANTITIES BY	
	CHECKED BY	


STATE OF HAWAII
DEPARTMENT OF TRANSPORTATION
HIGHWAYS DIVISION

ROADWAY PLAN

KUAMOO ROAD RESURFACING
Vicinity of UH Agricultural Station to
End of Kuamoo Road
Project No. 580A-01-22M
Date: APRIL 2023

SHEET No. 1 OF 5 SHEETS

FED. ROAD DIST. NO.	STATE	PROJ. NO.	FISCAL YEAR	SHEET NO.	TOTAL SHEETS
KAUAI	HAW.	580A-01-22M	2023	13	26

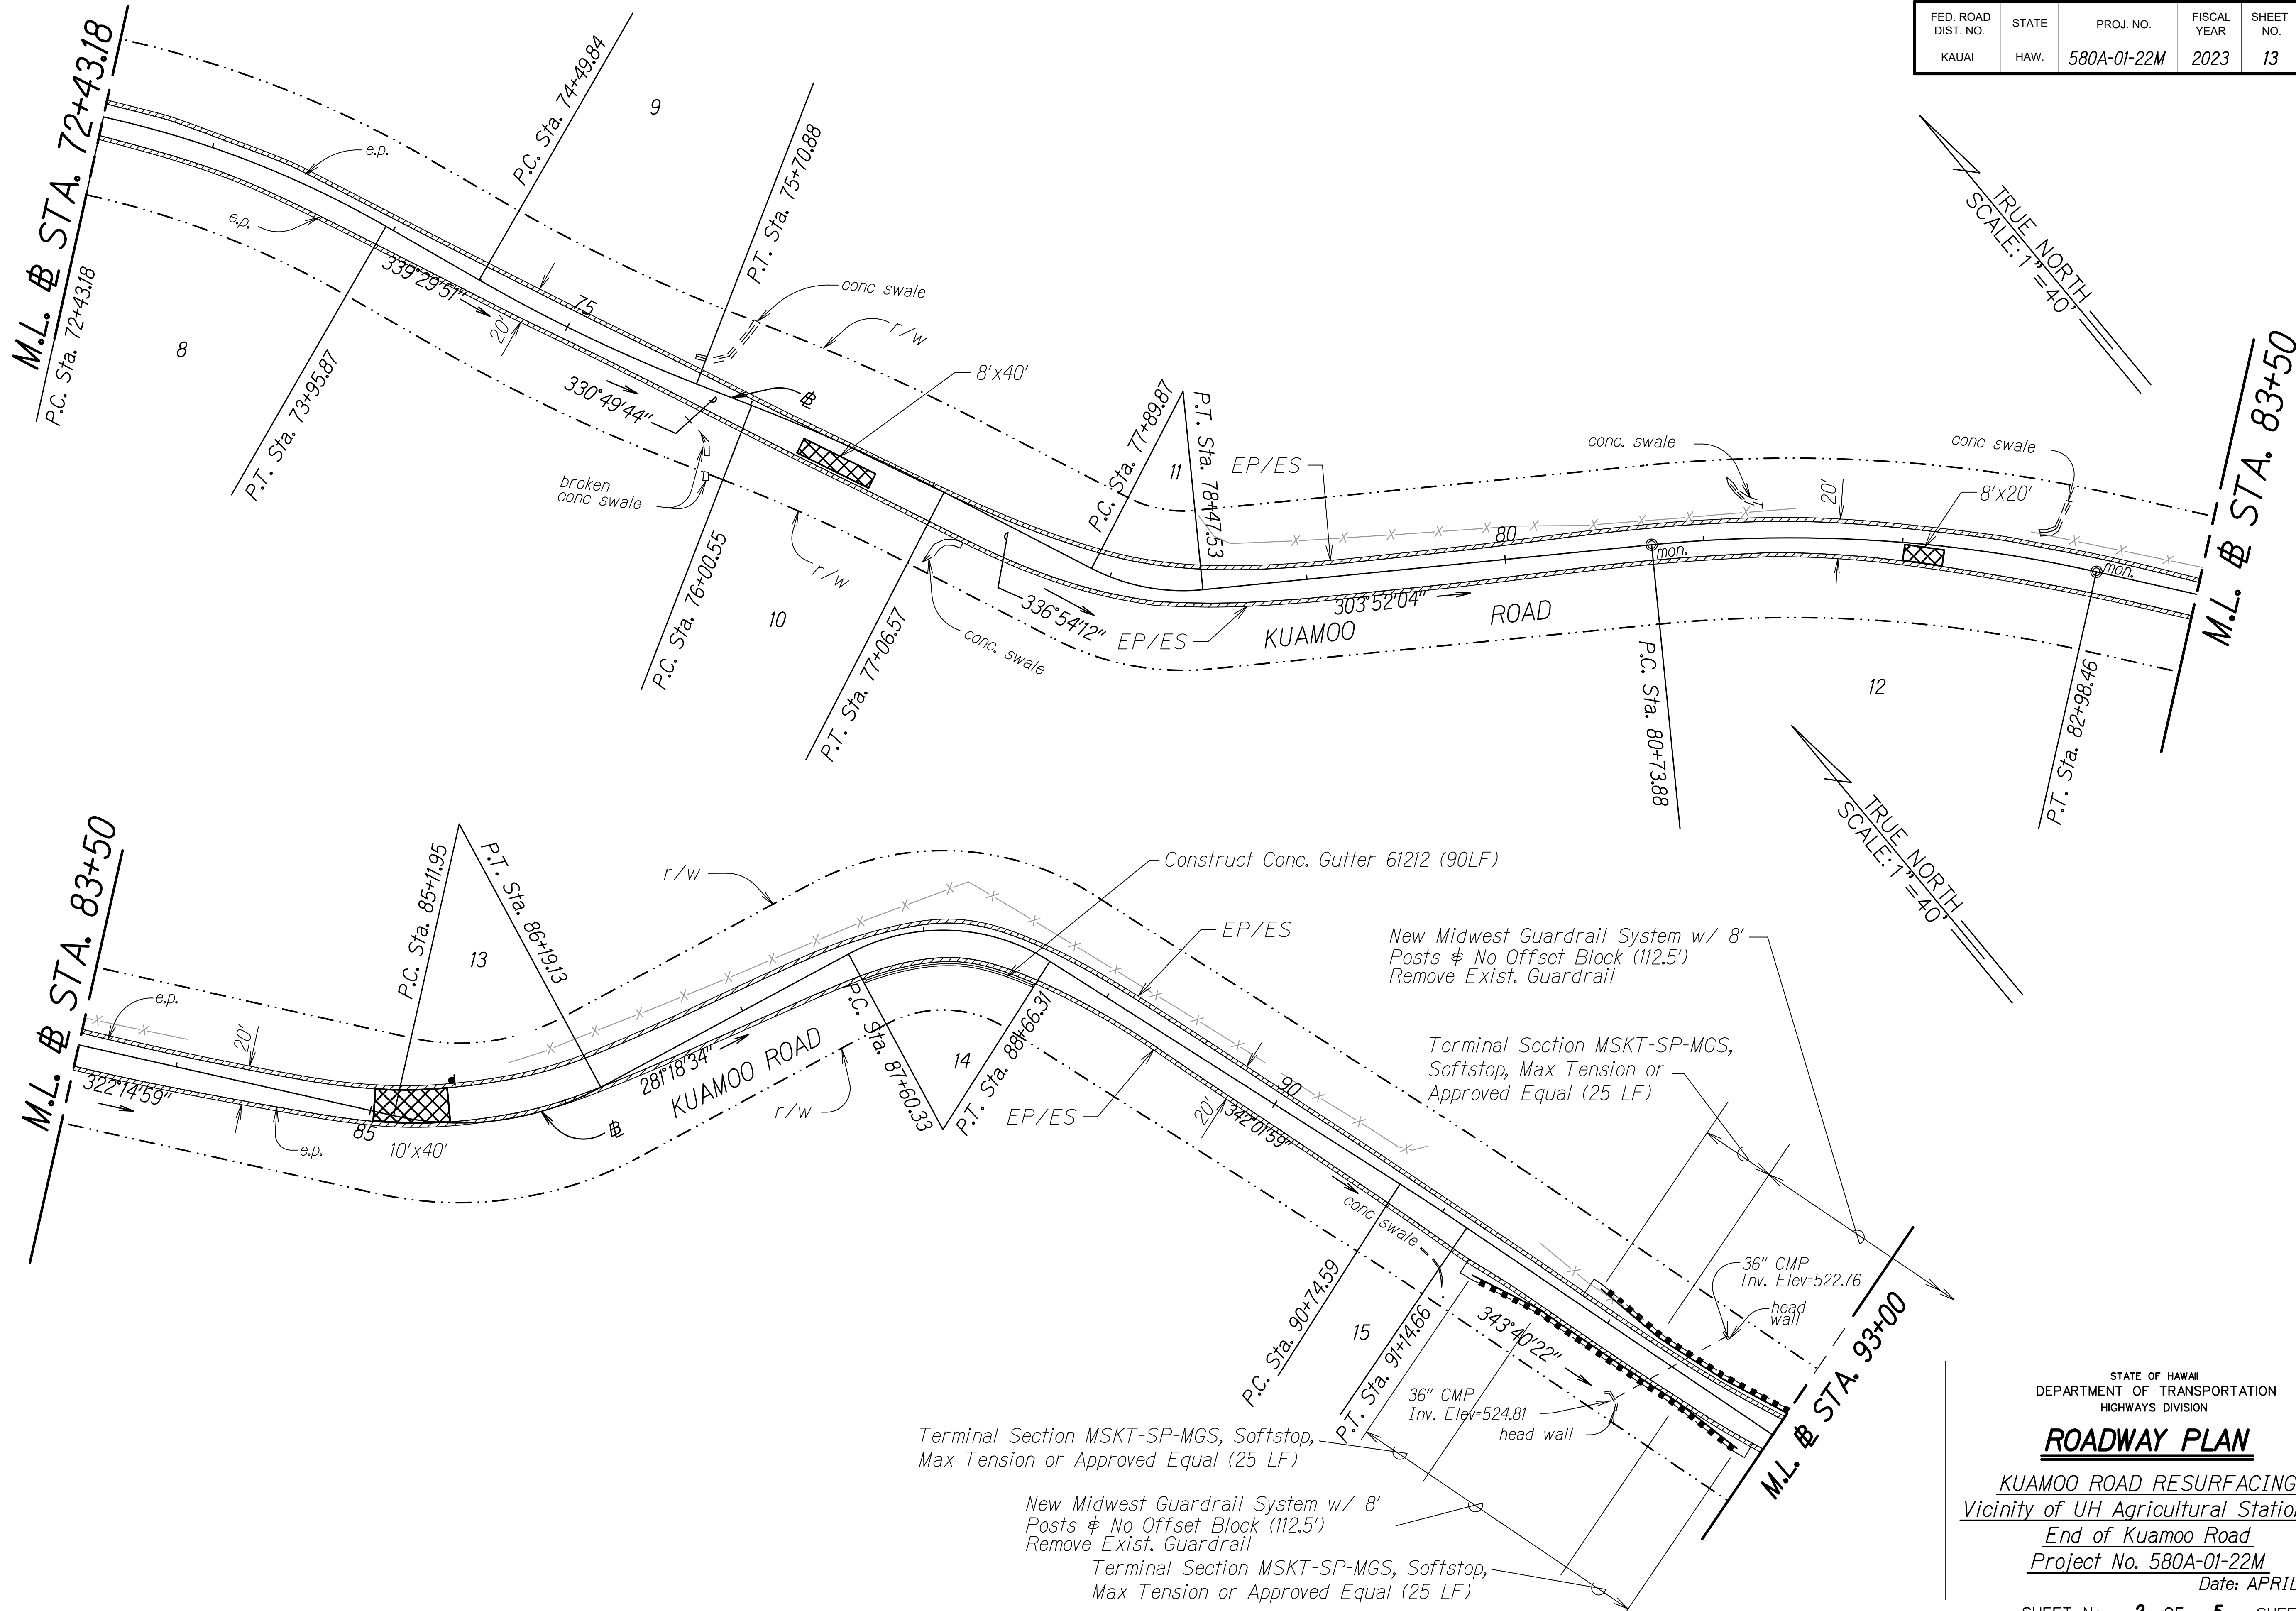

ORIGINAL PLAN	SURVEY PLOTTED BY	DATE
NOTE BOOK	DESIGNED BY	
QUANTITIES BY	CHECKED BY	
No. 10/20/2023		


STATE OF HAWAII
DEPARTMENT OF TRANSPORTATION
HIGHWAYS DIVISION

ROADWAY PLAN

KUAMOO ROAD RESURFACING
Vicinity of UH Agricultural Station to
End of Kuamoo Road
Project No. 580A-01-22M
Date: APRIL 2023

SHEET No. 2 OF 5 SHEETS

FED. ROAD DIST. NO.	STATE	PROJ. NO.	FISCAL YEAR	SHEET NO.	TOTAL SHEETS
KAUAI	HAW.	580A-01-22M	2023	14	26

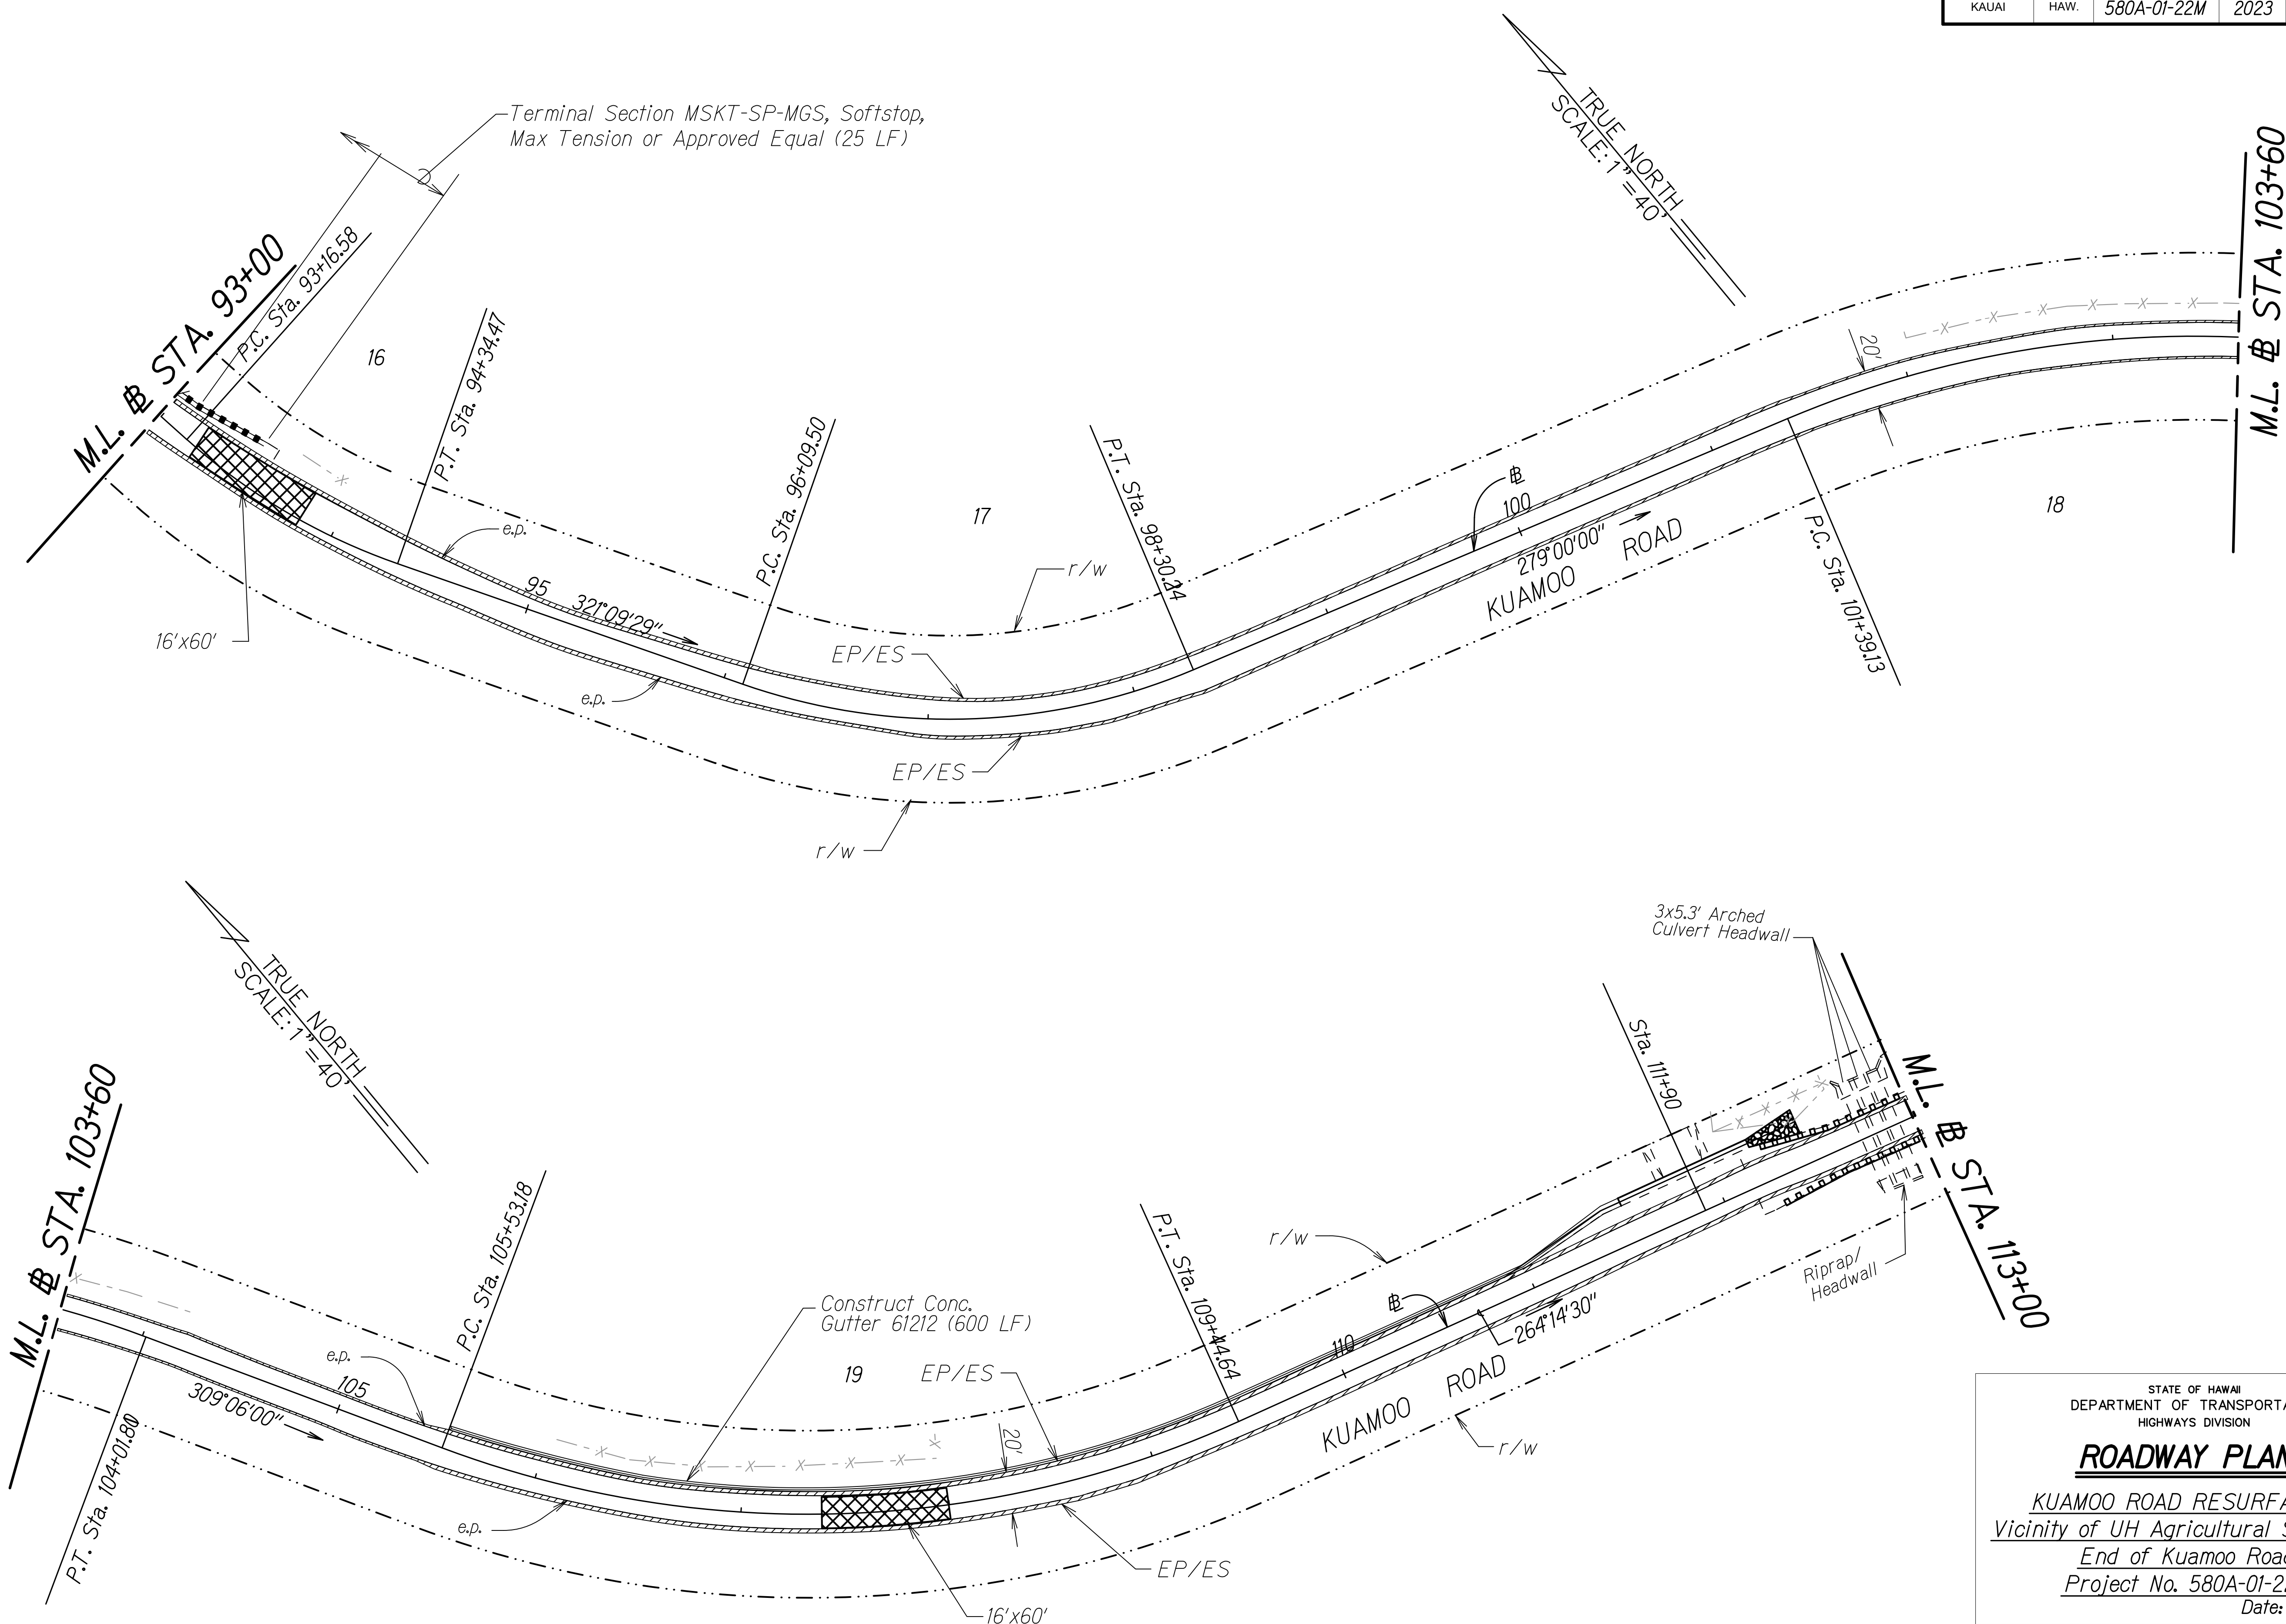

ORIGINAL PLAN	SURVEY PLOTTED BY	DATE
NOTE BOOK	DESIGNED BY	
QUANTITIES BY	CHECKED BY	
No. 1000000000		


STATE OF HAWAII
DEPARTMENT OF TRANSPORTATION
HIGHWAYS DIVISION

ROADWAY PLAN


KUAMOO ROAD RESURFACING
Vicinity of UH Agricultural Station to
End of Kuamoo Road
Project No. 580A-01-22M
Date: APRIL 2023

SHEET No. 3 OF 5 SHEETS

FED. ROAD DIST. NO.	STATE	PROJ. NO.	FISCAL YEAR	SHEET NO.	TOTAL SHEETS
KAUAI	HAW.	580A-01-22M	2023	16	26

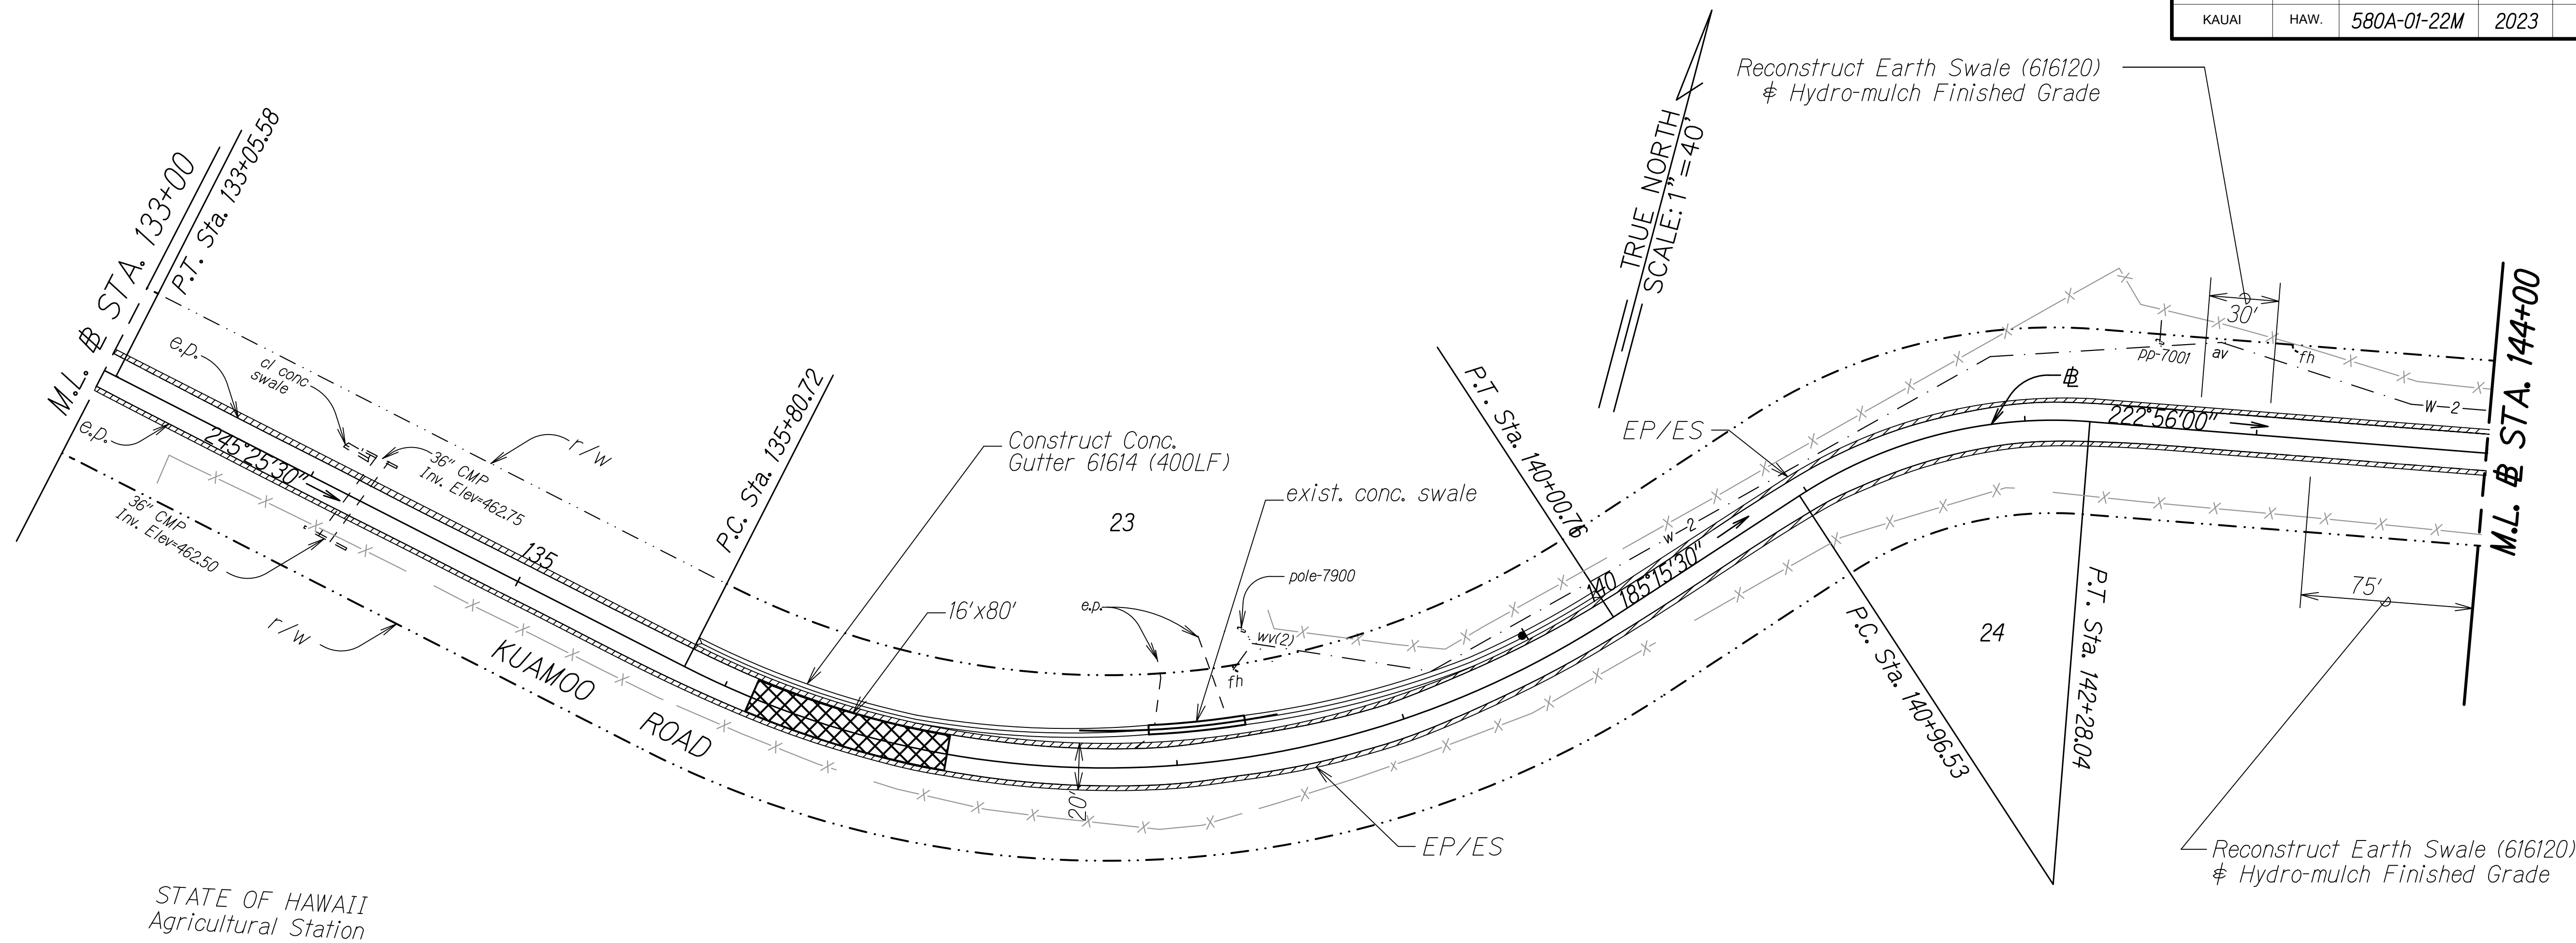

STATE OF HAWAII
Agricultural Station

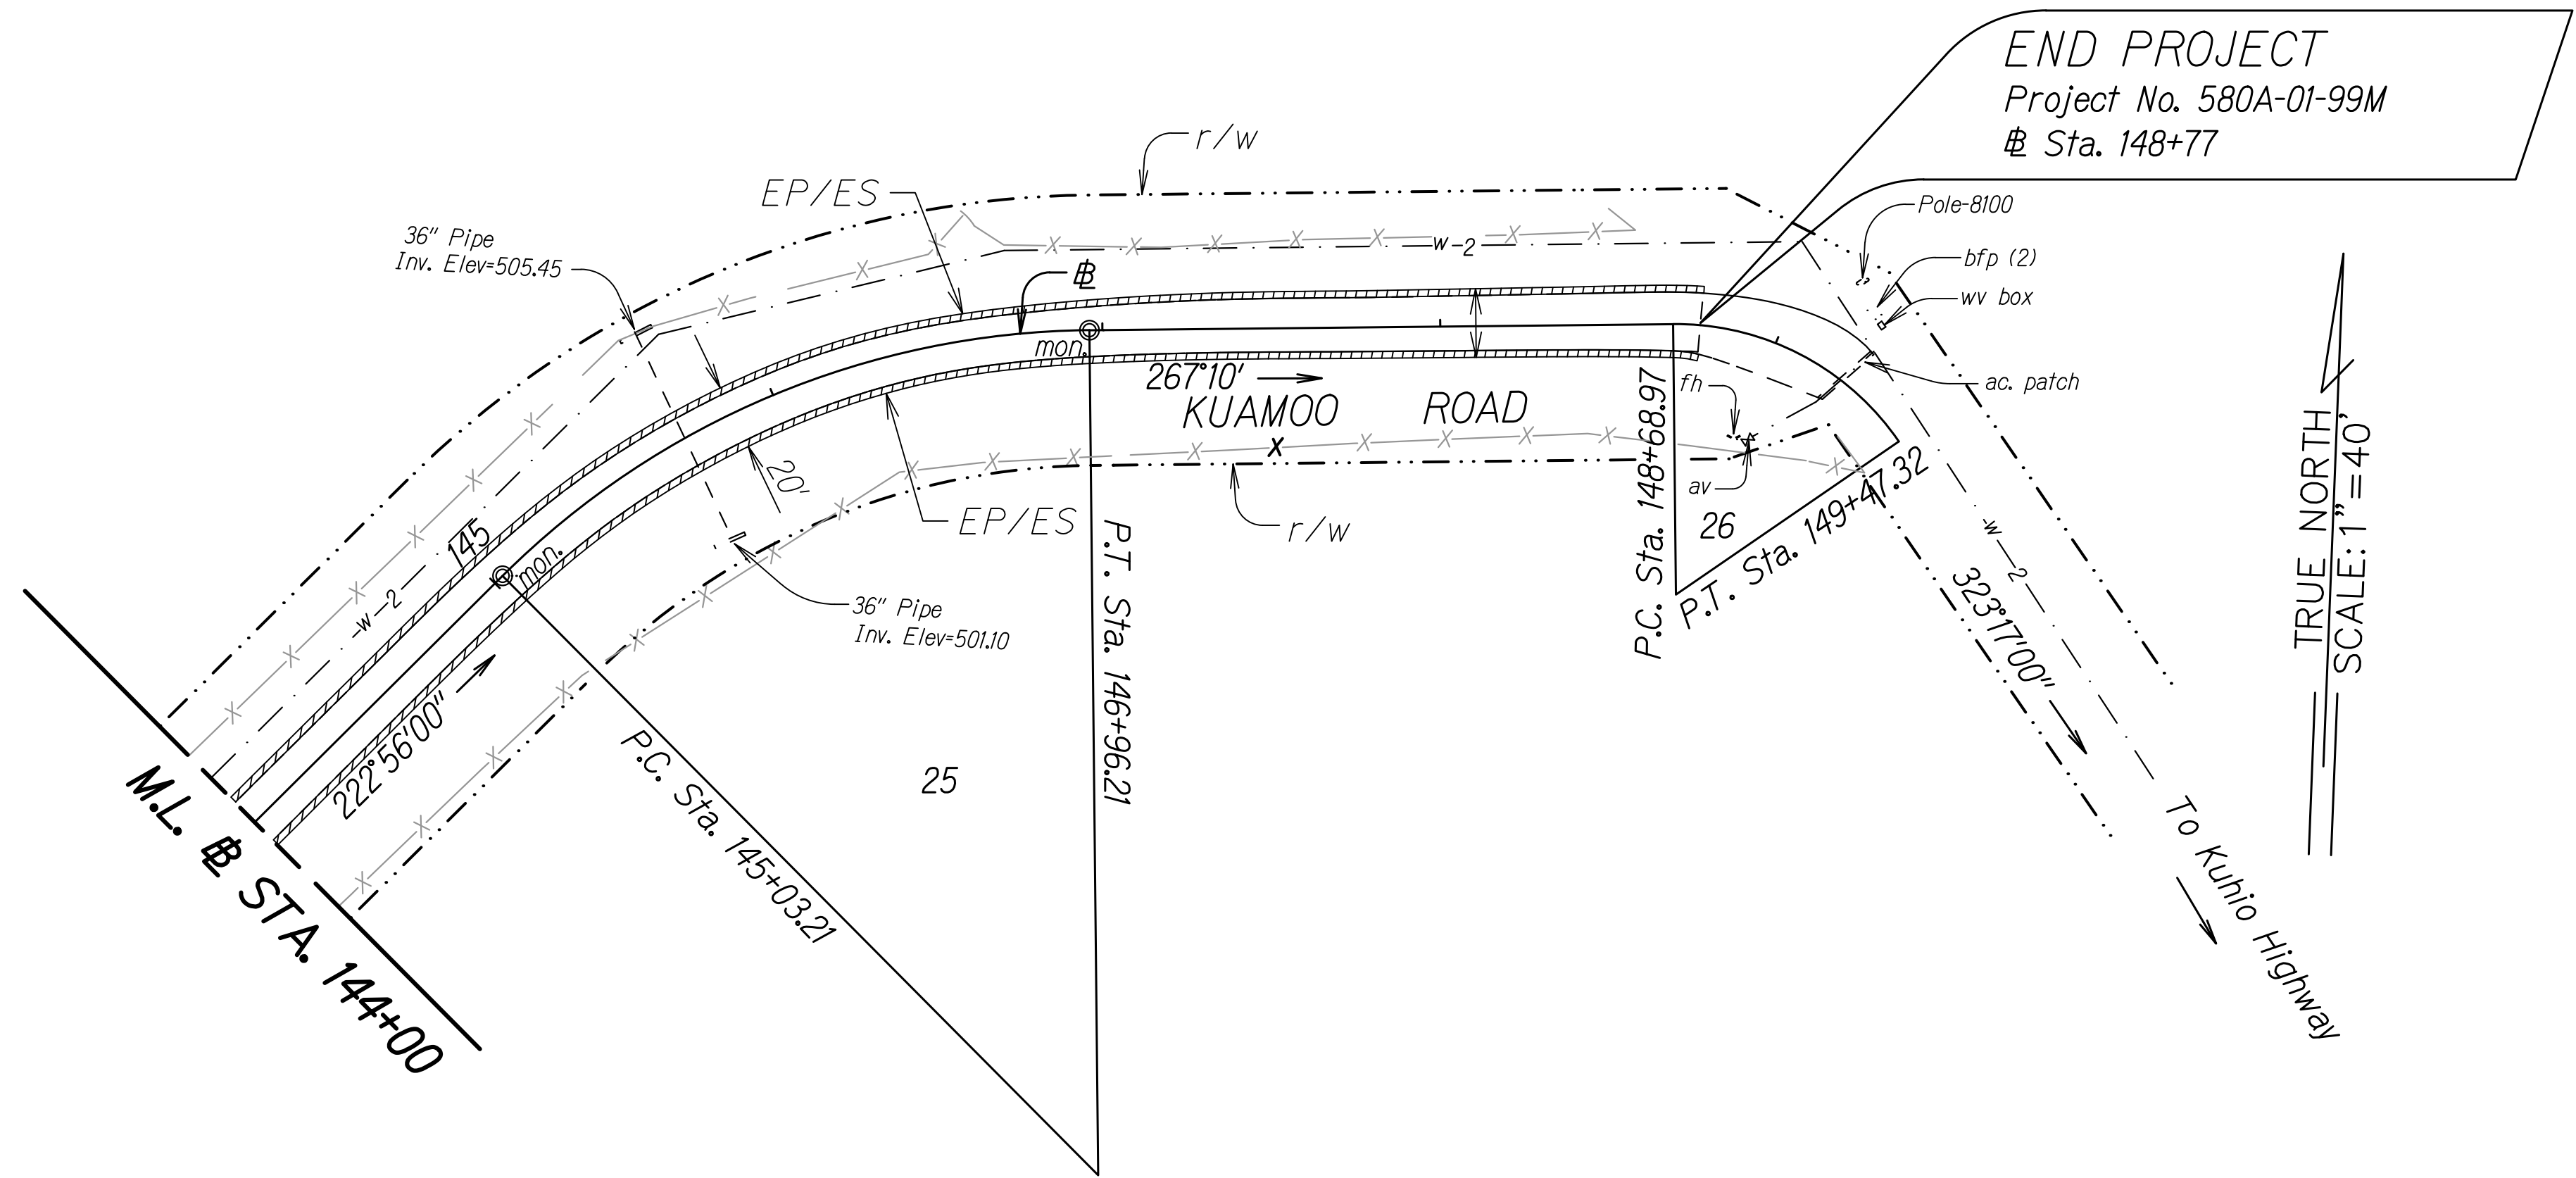

END PROJECT
Project No. 580A-01-99M
Sta. 148+77

TRUE NORTH
SCALE: 1"=40'

To Kuliho Highway

STATE OF HAWAII
DEPARTMENT OF TRANSPORTATION
HIGHWAYS DIVISION
ROADWAY PLAN
KUAMOO ROAD RESURFACING
Vicinity of UH Agricultural Station to
End of Kuamoo Road
Project No. 580A-01-22M
Date: APRIL 2023

SHEET No. 5 OF 5 SHEETS