


DIST. NO.	STATE	PROJ. NO.	FISCAL YEAR	SHEET NO.	TOTAL SHEETS
HAWAII	HAW.	583A-01-71	1971	3	10

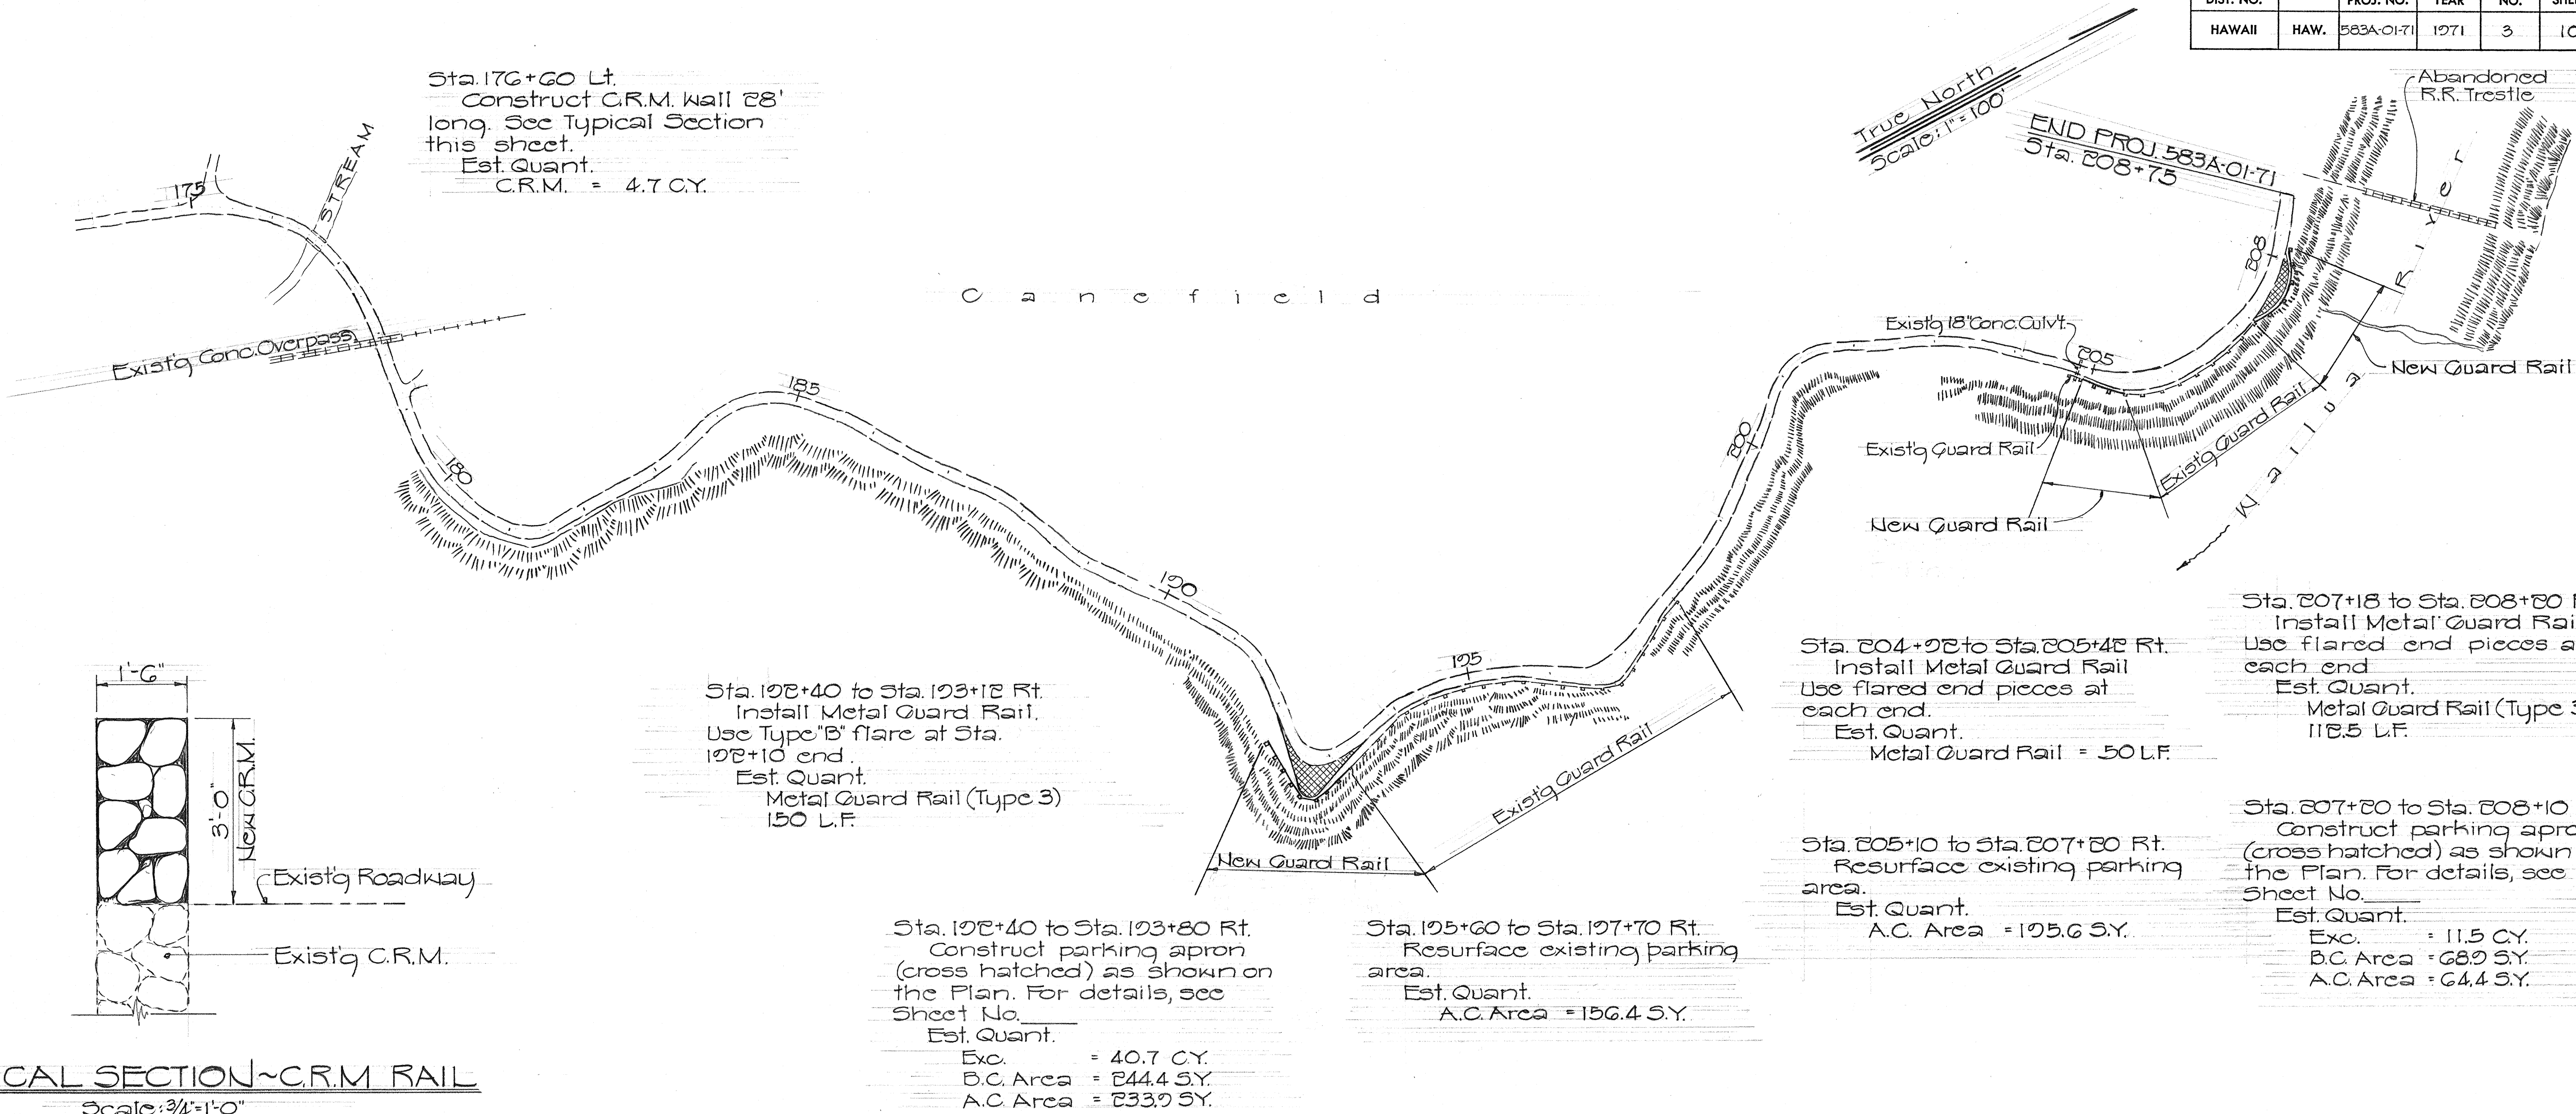

TYPICAL SECTION ~ C.R.M. RAIL

ORIGINAL PLAN	DATE
DRAWN BY	
DESIGNED BY	
QUANTITIES BY	
CHECKED BY	
NO.	

STATE OF HAWAII
DEPARTMENT OF TRANSPORTATION
HIGHWAYS DIVISION
PLAN

RESURFACING A PORTION
OF MAALO ROAD
PROJ. NO 583A-01-71
Scale: As Shown
SHEET No. 1 OF 1 SHEETS

Sept. 1970