


FED. ROAD DIST. NO.	STATE	PROJ. NO.	FISCAL YEAR	SHEET NO.	TOTAL SHEETS
HAWAII	HAW.	583A-01-95A	1995	6	18

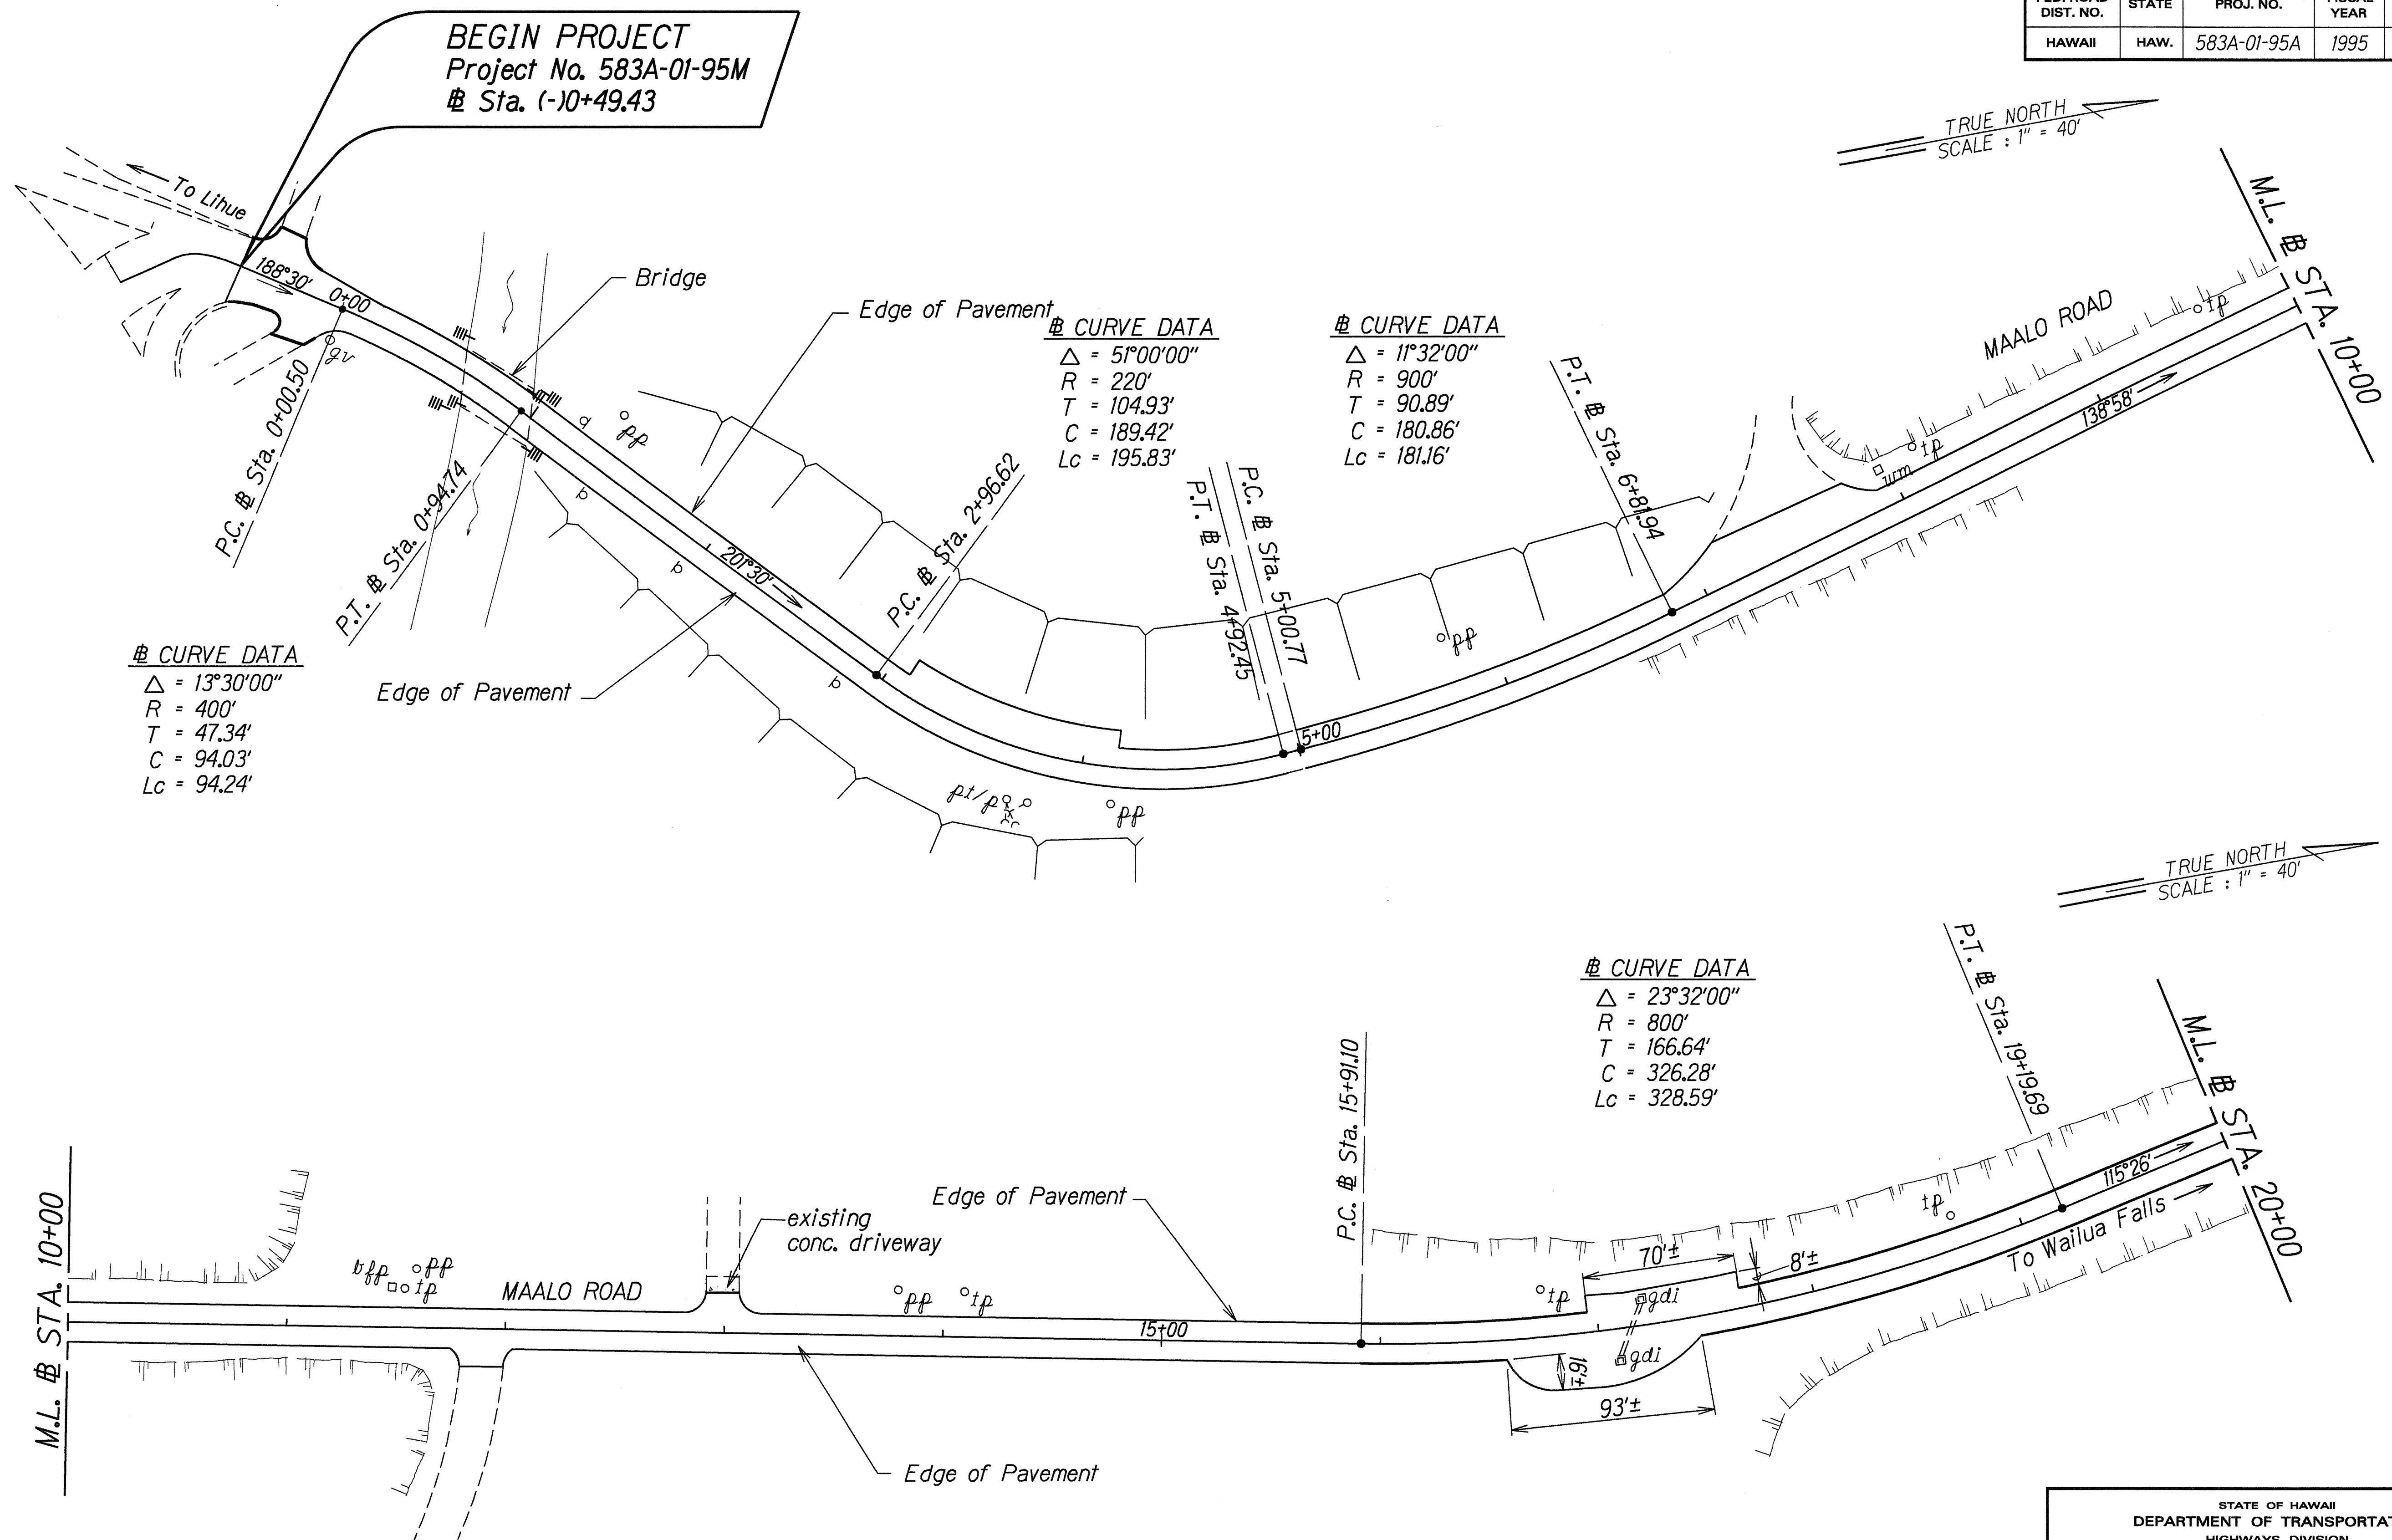

ORIGINAL PLAN	SURVEY PLOTTED BY	DATE
NOTES	DRAWN BY	
ke2 gary	MAINTAINED BY	
gpeakolldgn	QUANTITIES BY	
	CHECKED BY	



STATE OF HAWAII
DEPARTMENT OF TRANSPORTATION
HIGHWAYS DIVISION

ROADWAY PLAN
MAALO ROAD RESURFACING
M.P. 0.00 TO M.P. 1.90
Project No. 583A-01-95M

Scale: 1" = 40' Date: Apr, 1995

SHEET No. 1 OF 6 SHEETS

FED. ROAD DIST. NO.	STATE	PROJ. NO.	FISCAL YEAR	SHEET NO.	TOTAL SHEETS
HAWAII	HAW.	583A-01-95M	1995	7	18

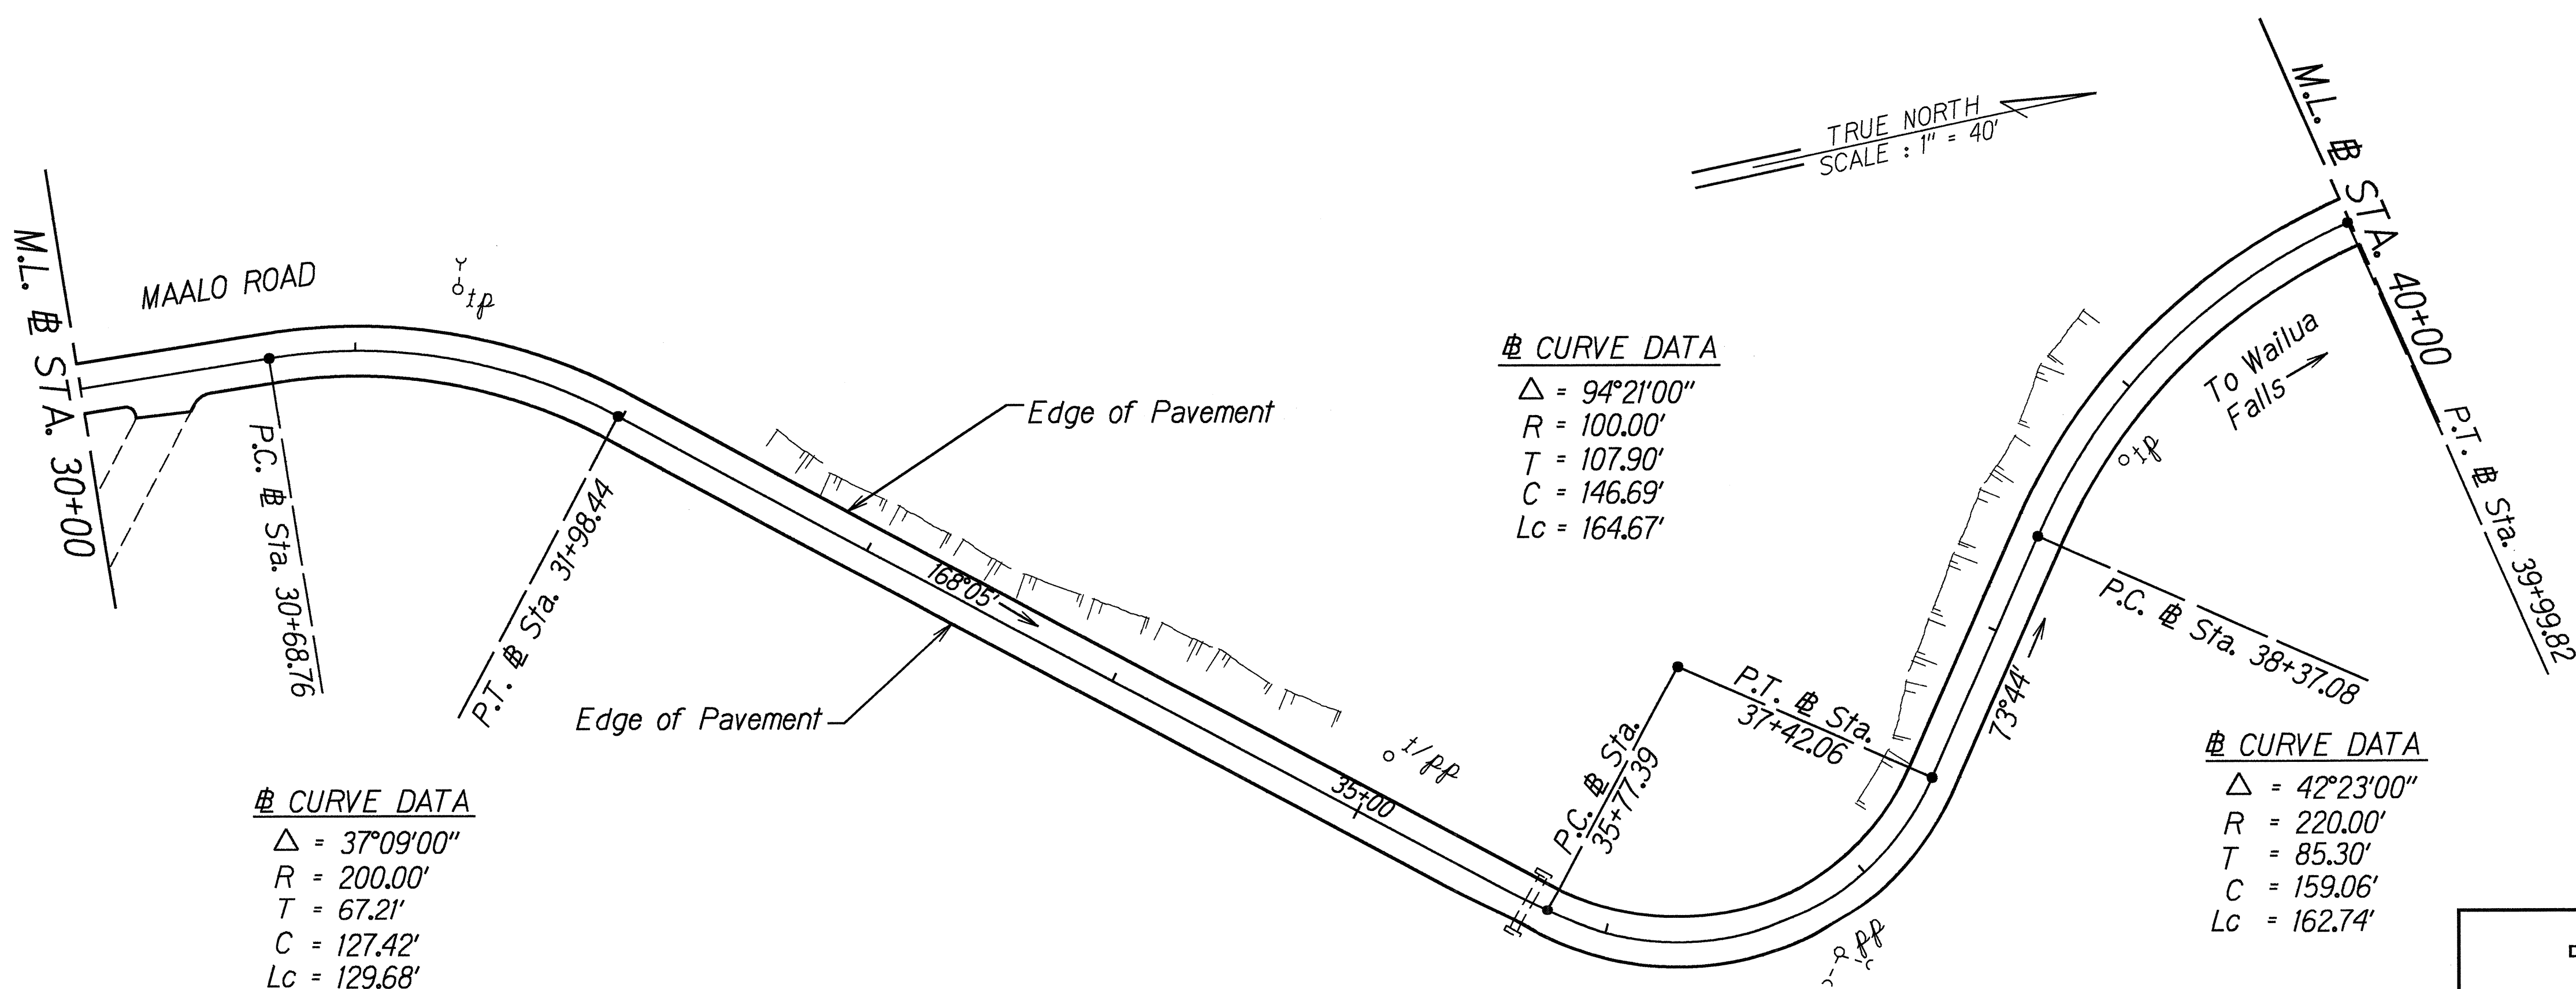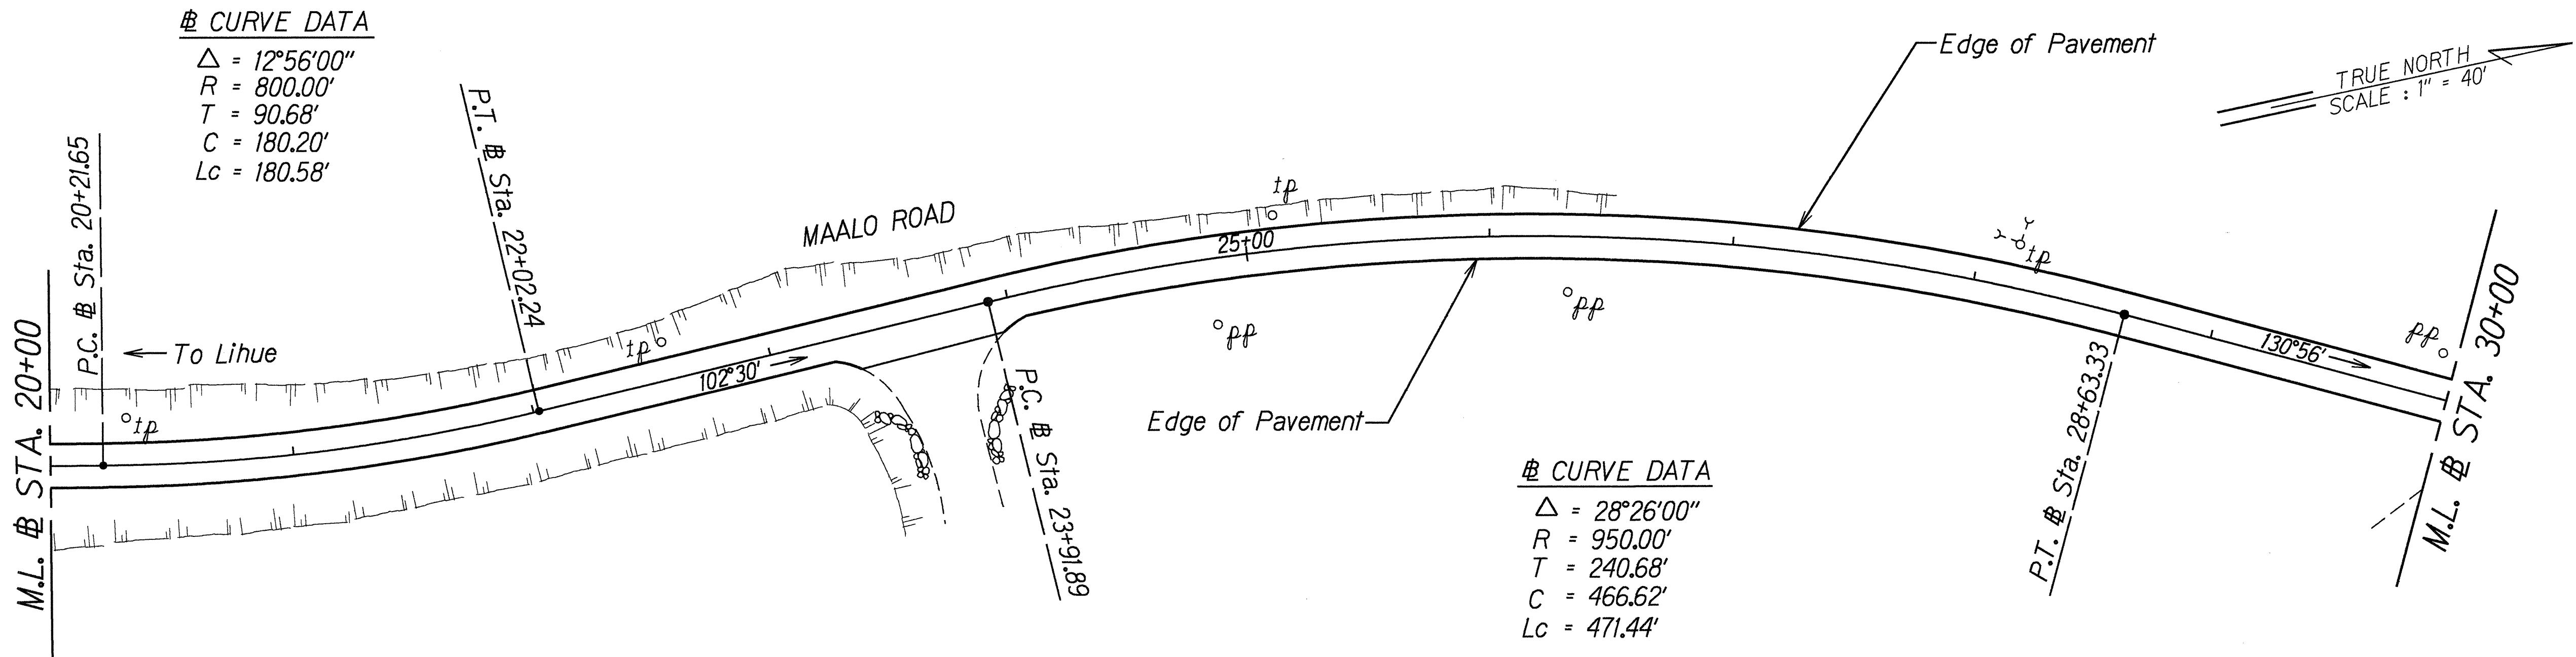

ORIGINAL PLAN	SURVEY PLOTTED BY	DATE
TRACED BY		
NOTE BOOK		
Feb 99		
QUANTITIES BY		
CHECKED BY		

STATE OF HAWAII
DEPARTMENT OF TRANSPORTATION
HIGHWAYS DIVISION

ROADWAY PLAN

MAALO ROAD RESURFACING


M.P. 0.00 TO M.P. 1.90

Project No. 583A-01-95M

Scale: 1" = 40' Date: Apr, 1995

SHEET No. 2 OF 6 SHEETS

FED. ROAD DIST. NO.	STATE	PROJ. NO.	FISCAL YEAR	SHEET NO.	TOTAL SHEETS
HAWAII	HAW.	583A-01-95M	1995	9	18

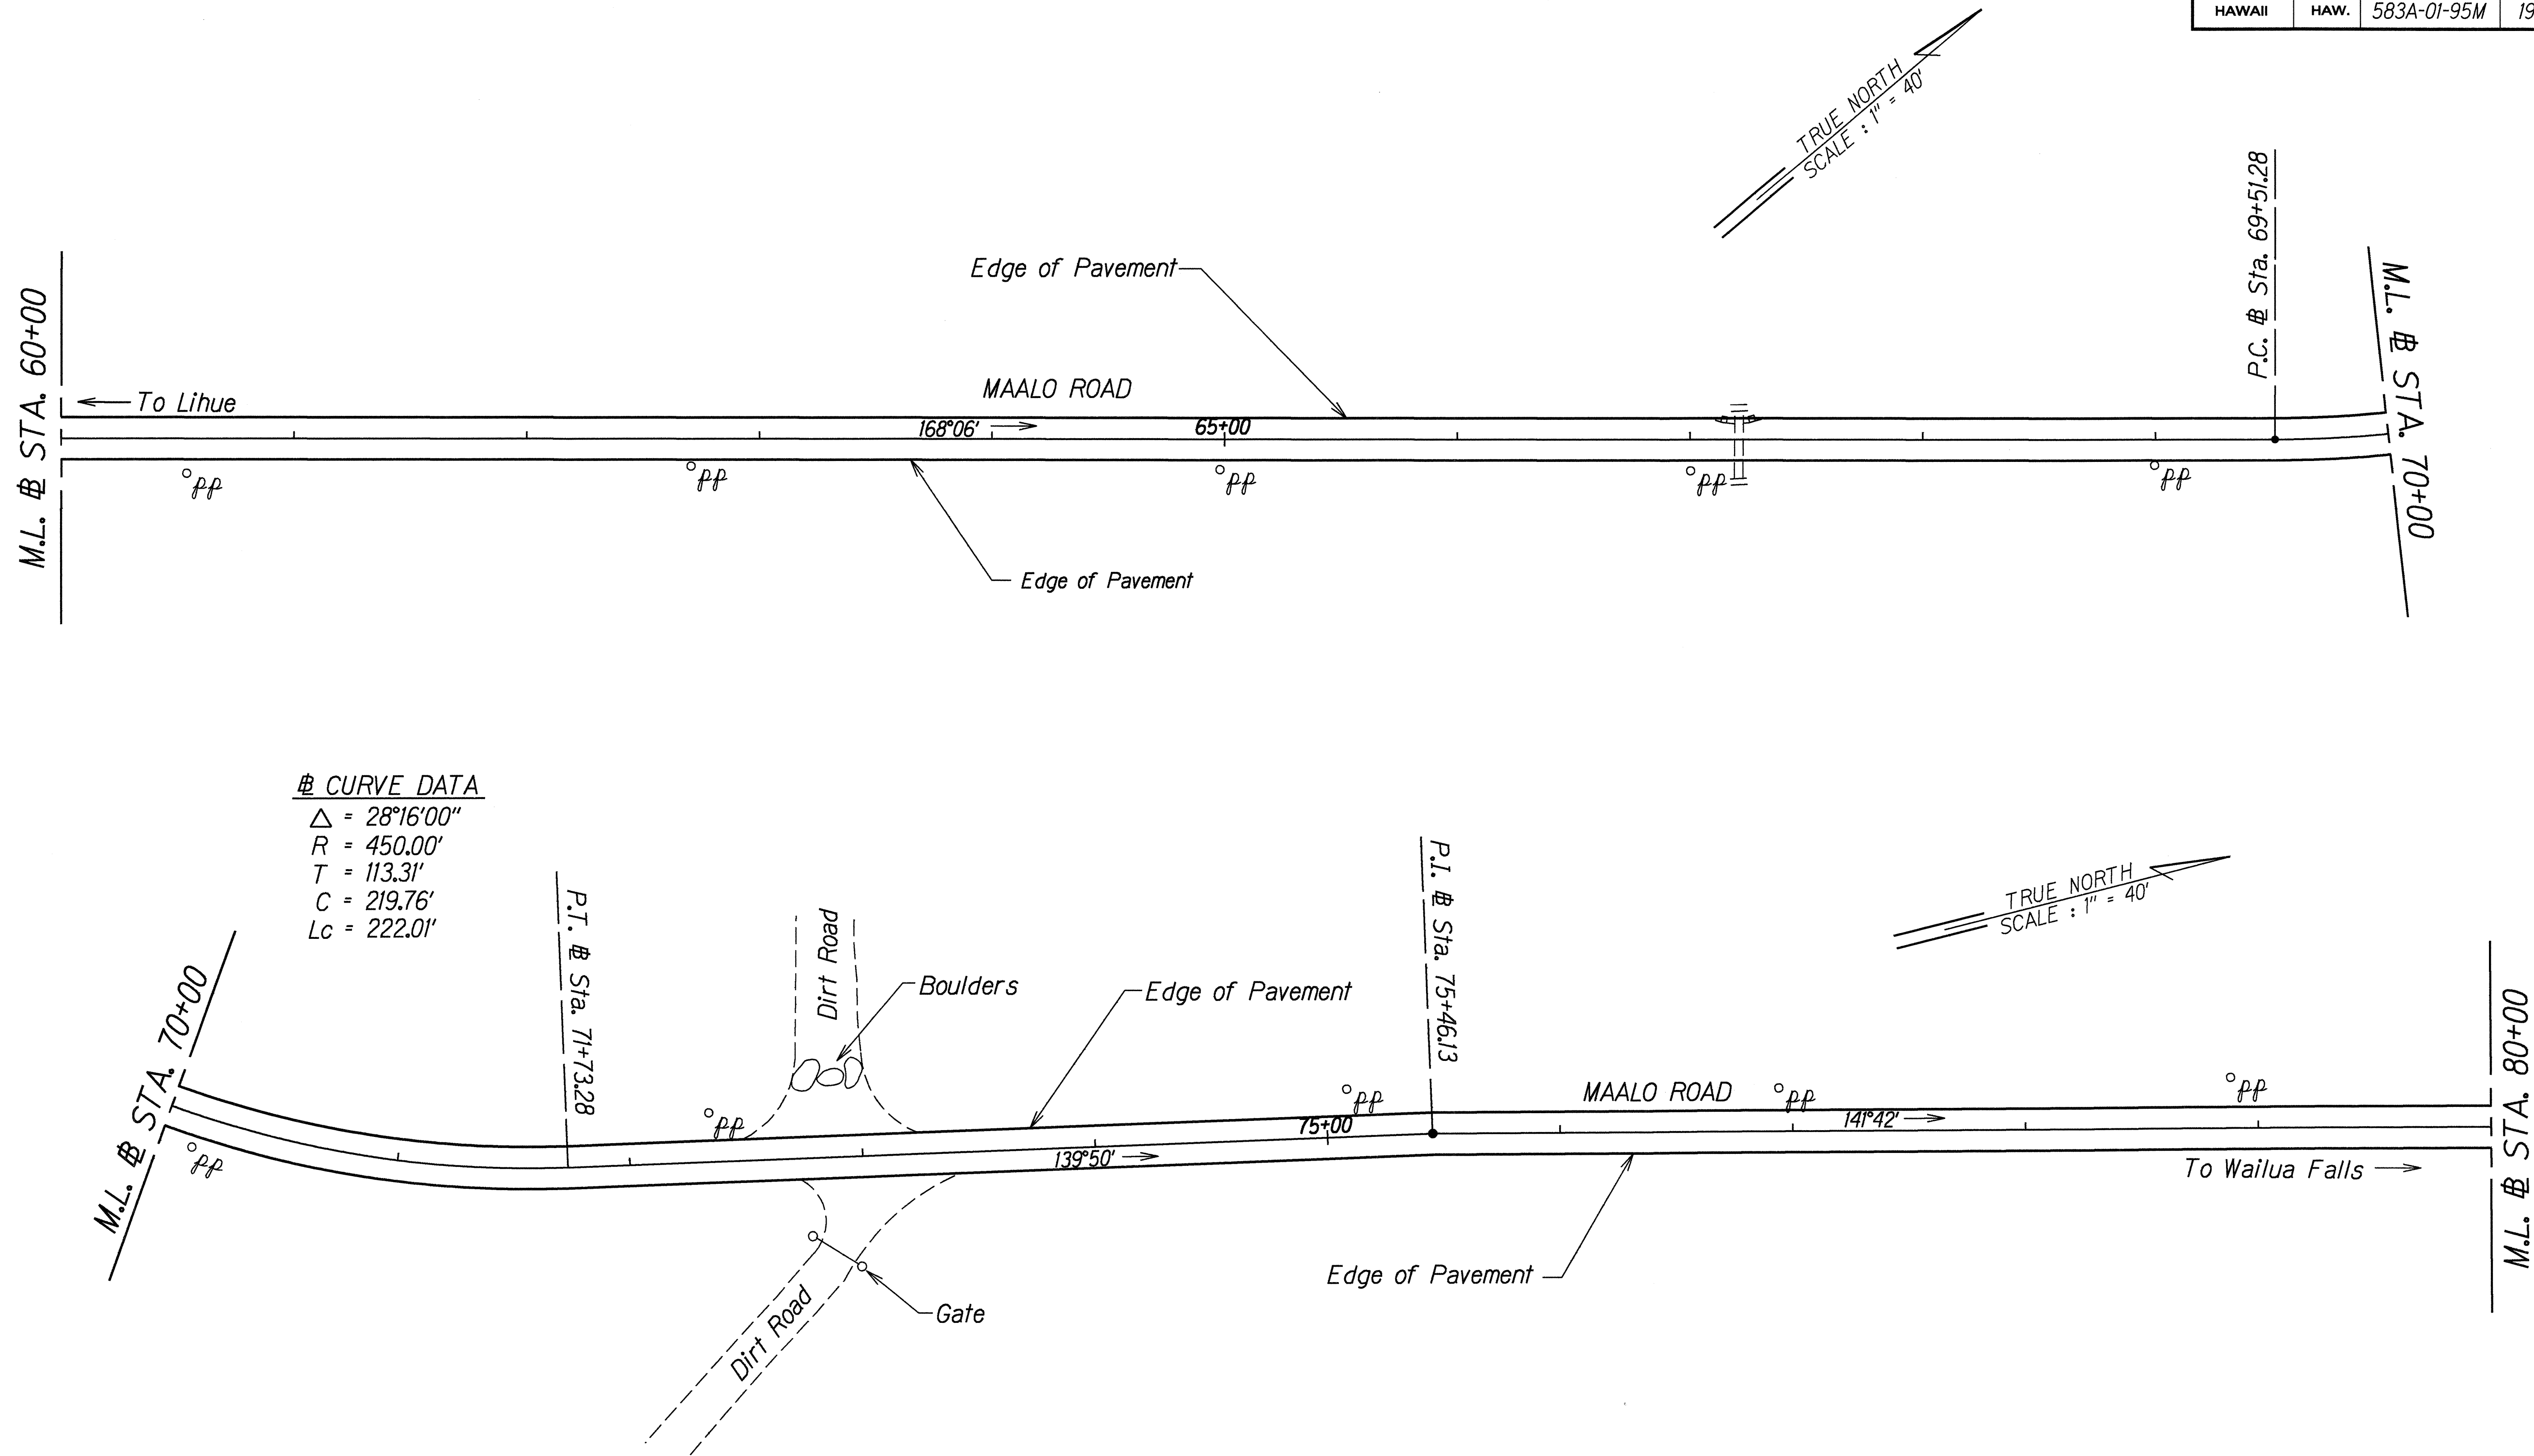

CURVE DATA
 $\Delta = 28^{\circ}16'00''$
 $R = 450.00'$
 $T = 113.31'$
 $C = 219.76'$
 $Lc = 222.01'$

ORIGINAL PLAN	SURVEY PLOTTED BY	DATE
NOTE BOOK	DRAWN BY	
102 000	DESIGNED BY	
	CHECKED BY	

STATE OF HAWAII
DEPARTMENT OF TRANSPORTATION
HIGHWAYS DIVISION

ROADWAY PLAN

MAALO ROAD RESURFACING



M.P. 0.00 TO M.P. 1.90

Project No. 583A-01-95M

Scale: 1" = 40' Date: Apr, 1995

SHEET No. 4 OF 6 SHEETS

FED. ROAD DIST. NO.	STATE	PROJ. NO.	FISCAL YEAR	SHEET NO.	TOTAL SHEETS
HAWAII	HAW.	583A-01-95M	1995	10	18

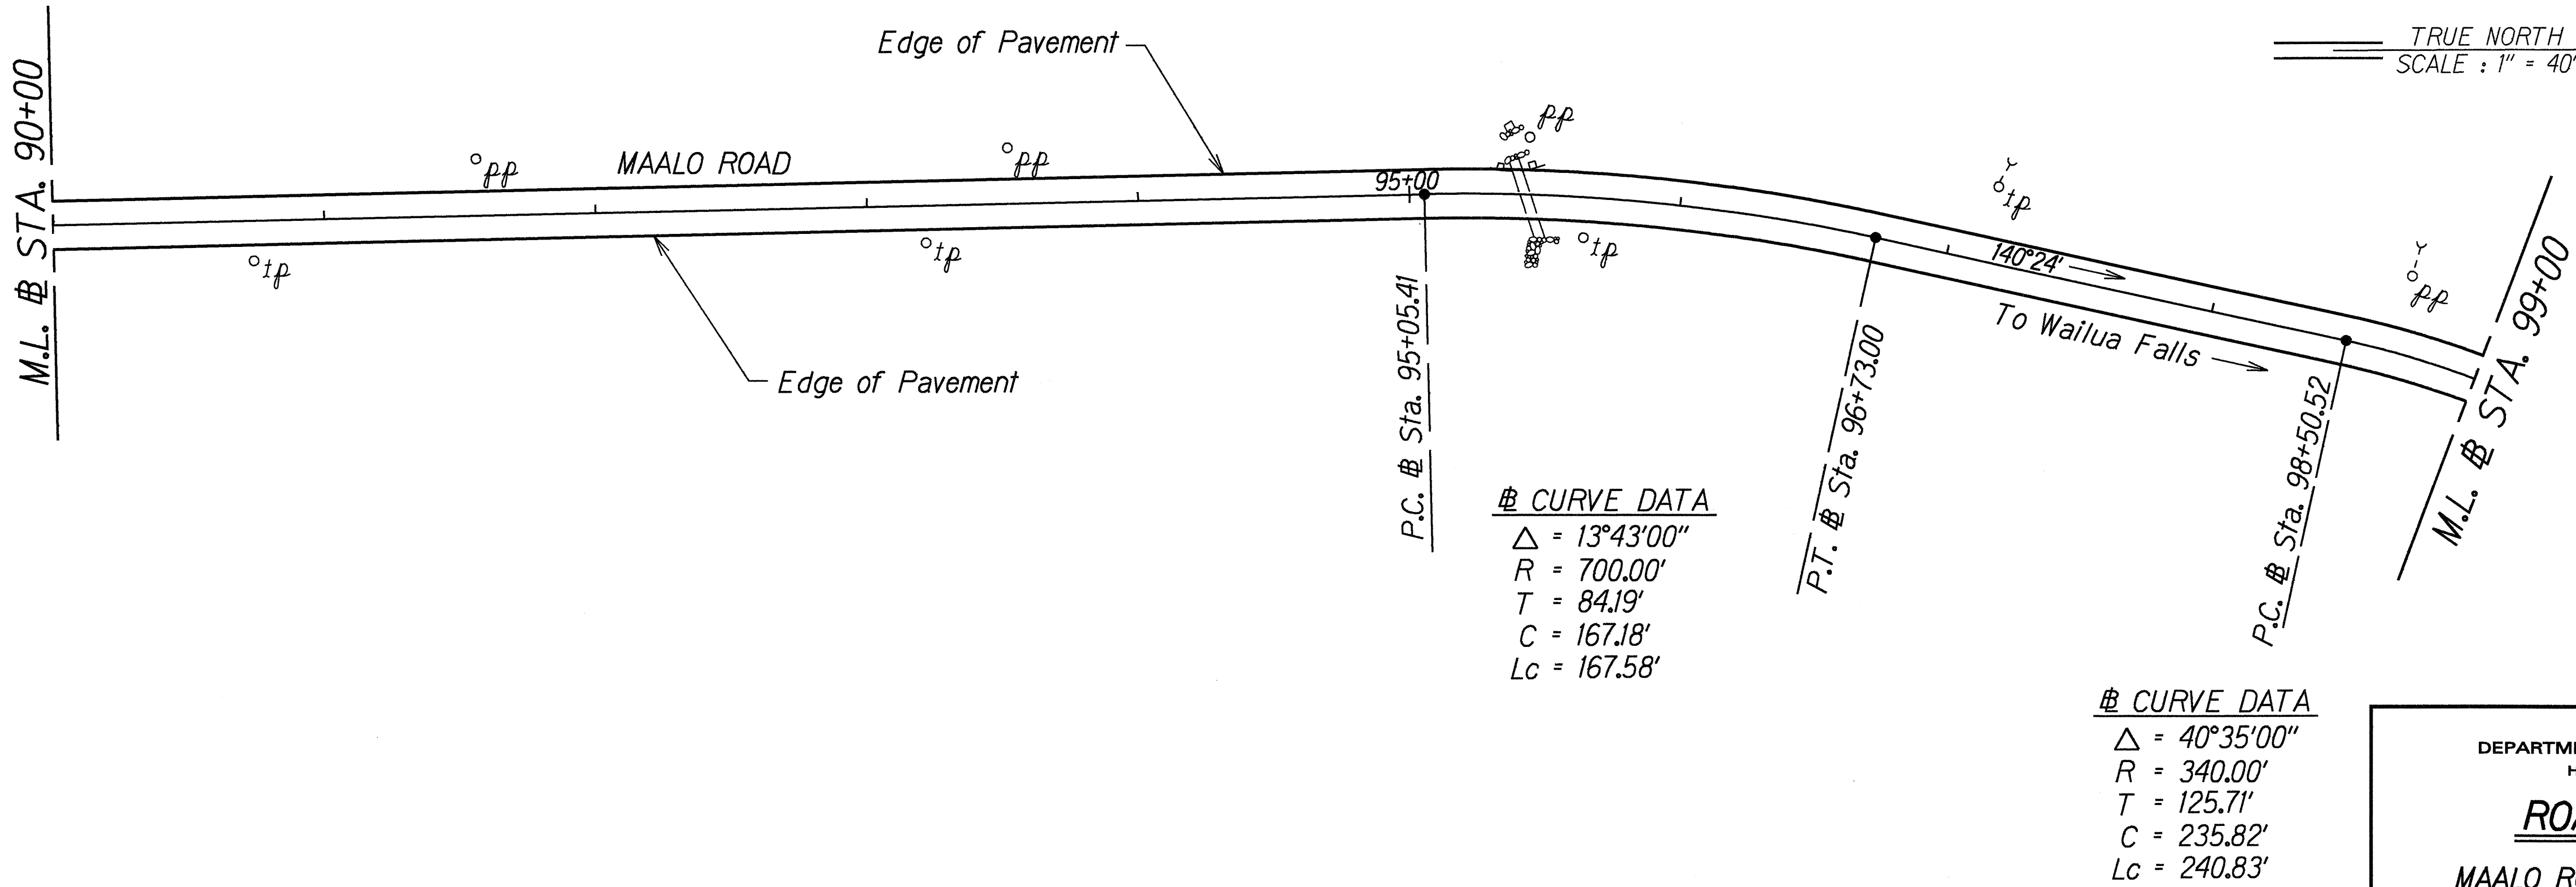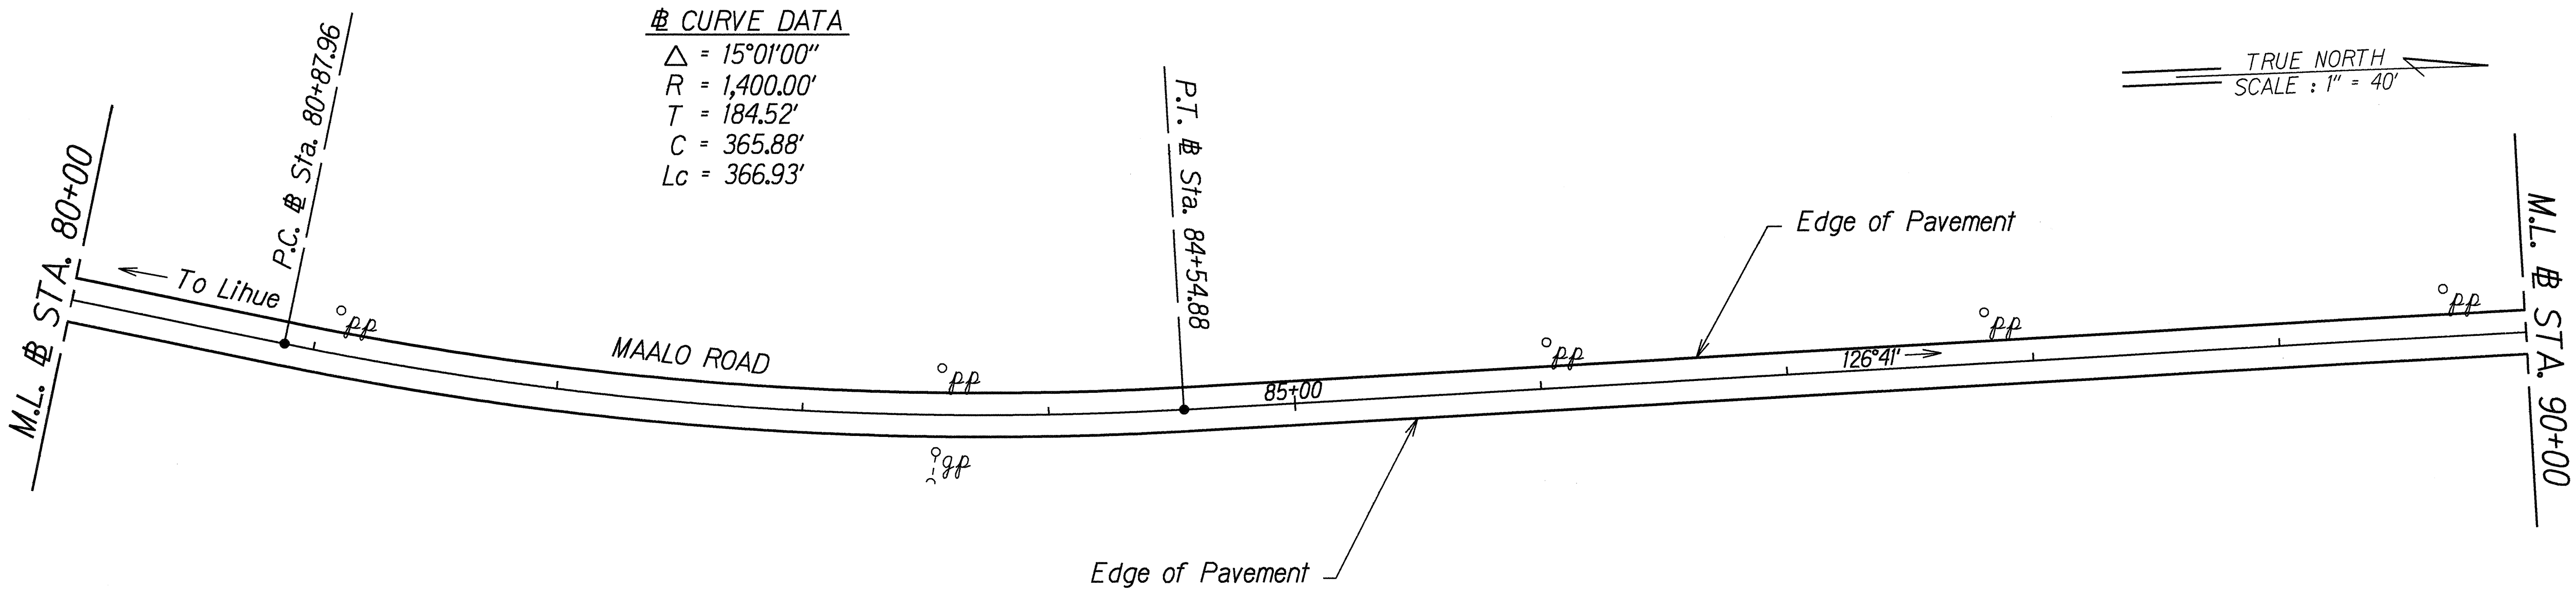


ORIGINAL PLAN	SURVEY PLOTTED BY	DATE
NOTE BOOK	DRAWN BY	
DESIGNED BY	TRACED BY	
CHECKED BY	DESIGNED BY	
	CHECKED BY	

STATE OF HAWAII
DEPARTMENT OF TRANSPORTATION
HIGHWAYS DIVISION

ROADWAY PLAN
MAALO ROAD RESURFACING
M.P. 0.00 TO M.P. 1.90
Project No. 583A-01-95M
Scale: 1" = 40'

Date: Apr, 1995
SHEET No. 5 OF 6 SHEETS

FED. ROAD DIST. NO.	STATE	PROJ. NO.	FISCAL YEAR	SHEET NO.	TOTAL SHEETS
HAWAII	HAW.	583A-01-95M	1995	11	18

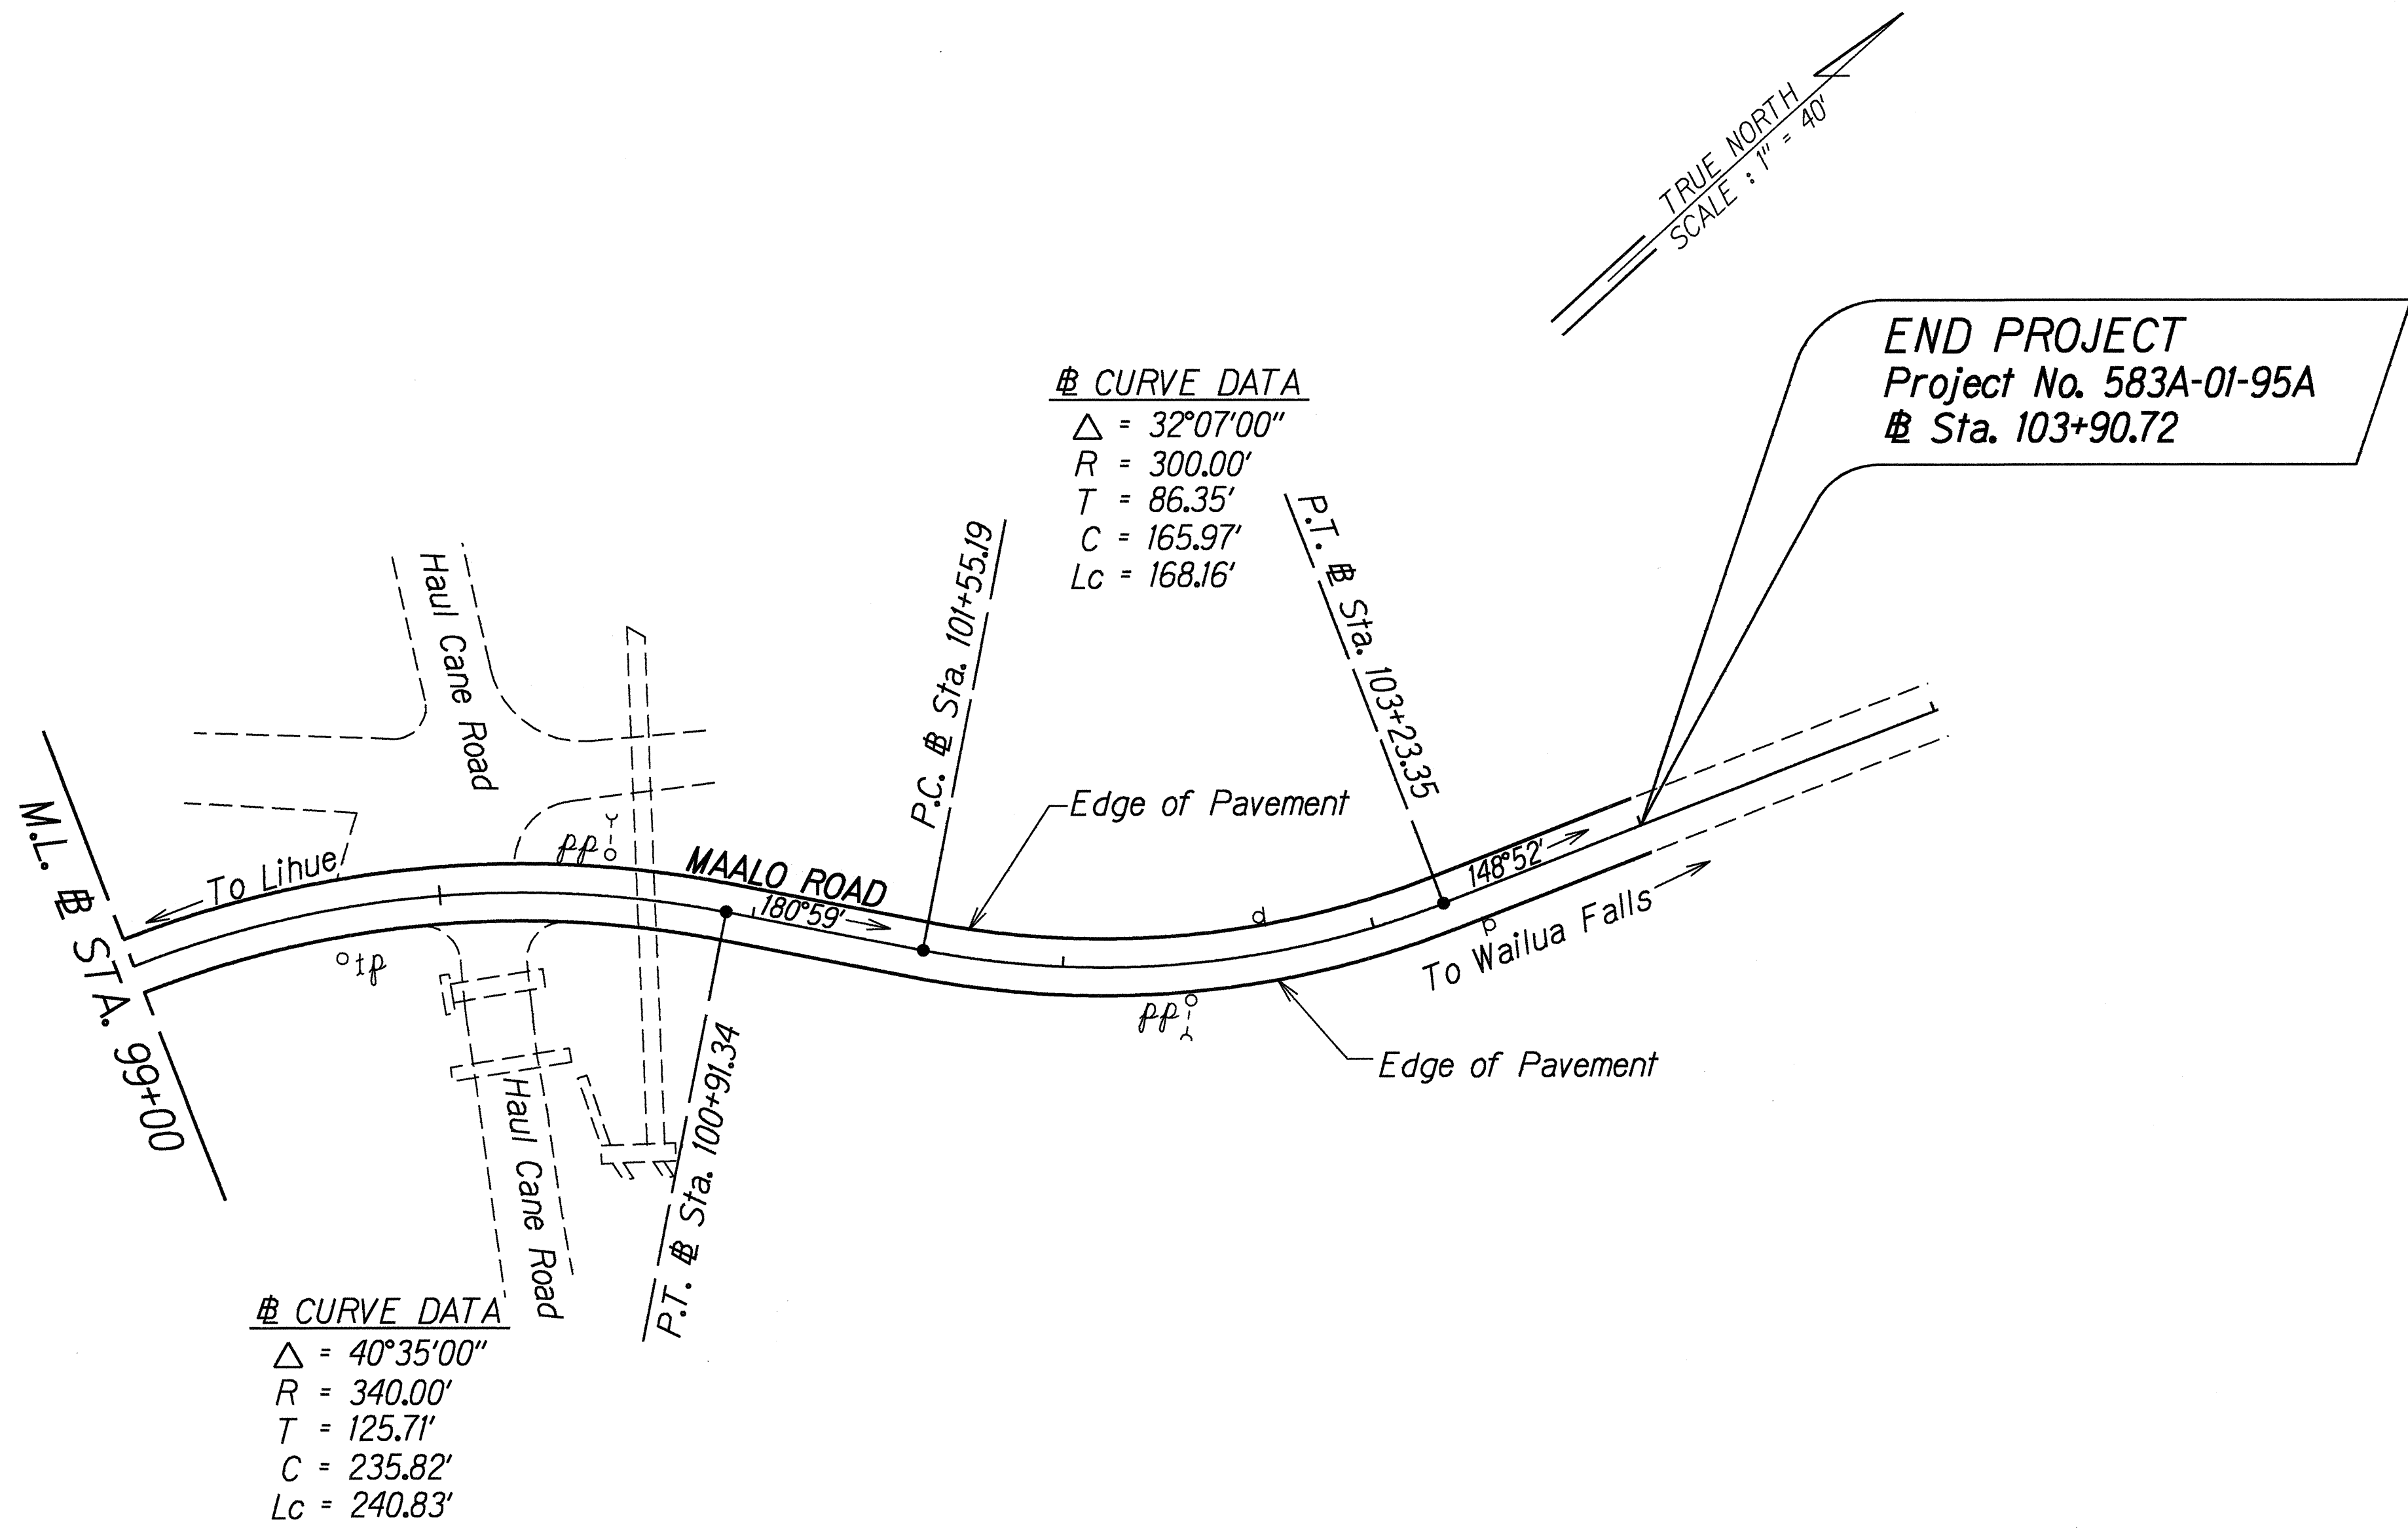

ORIGINAL PLAN	SURVEY PLOTTED BY	DATE
NOTE BOOK	DRAWN BY	
ke2 gary	DESIGNED BY	
Shawakobidgn	CHECKED BY	

STATE OF HAWAII
DEPARTMENT OF TRANSPORTATION
HIGHWAYS DIVISION

ROADWAY PLAN
MAALO ROAD RESURFACING
M.P. 0.00 TO M.P. 1.90
Project No. 583A-01-95M

Scale: 1" = 40'
Date: Apr, 1995

SHEET No. 6 OF 6 SHEETS