


FED. ROAD DIST. NO.	STATE	PROJ. NO.	FISCAL YEAR	SHEET NO.	TOTAL SHEETS
HAWAII	HAW.	583A-01-07M	2007	13	15

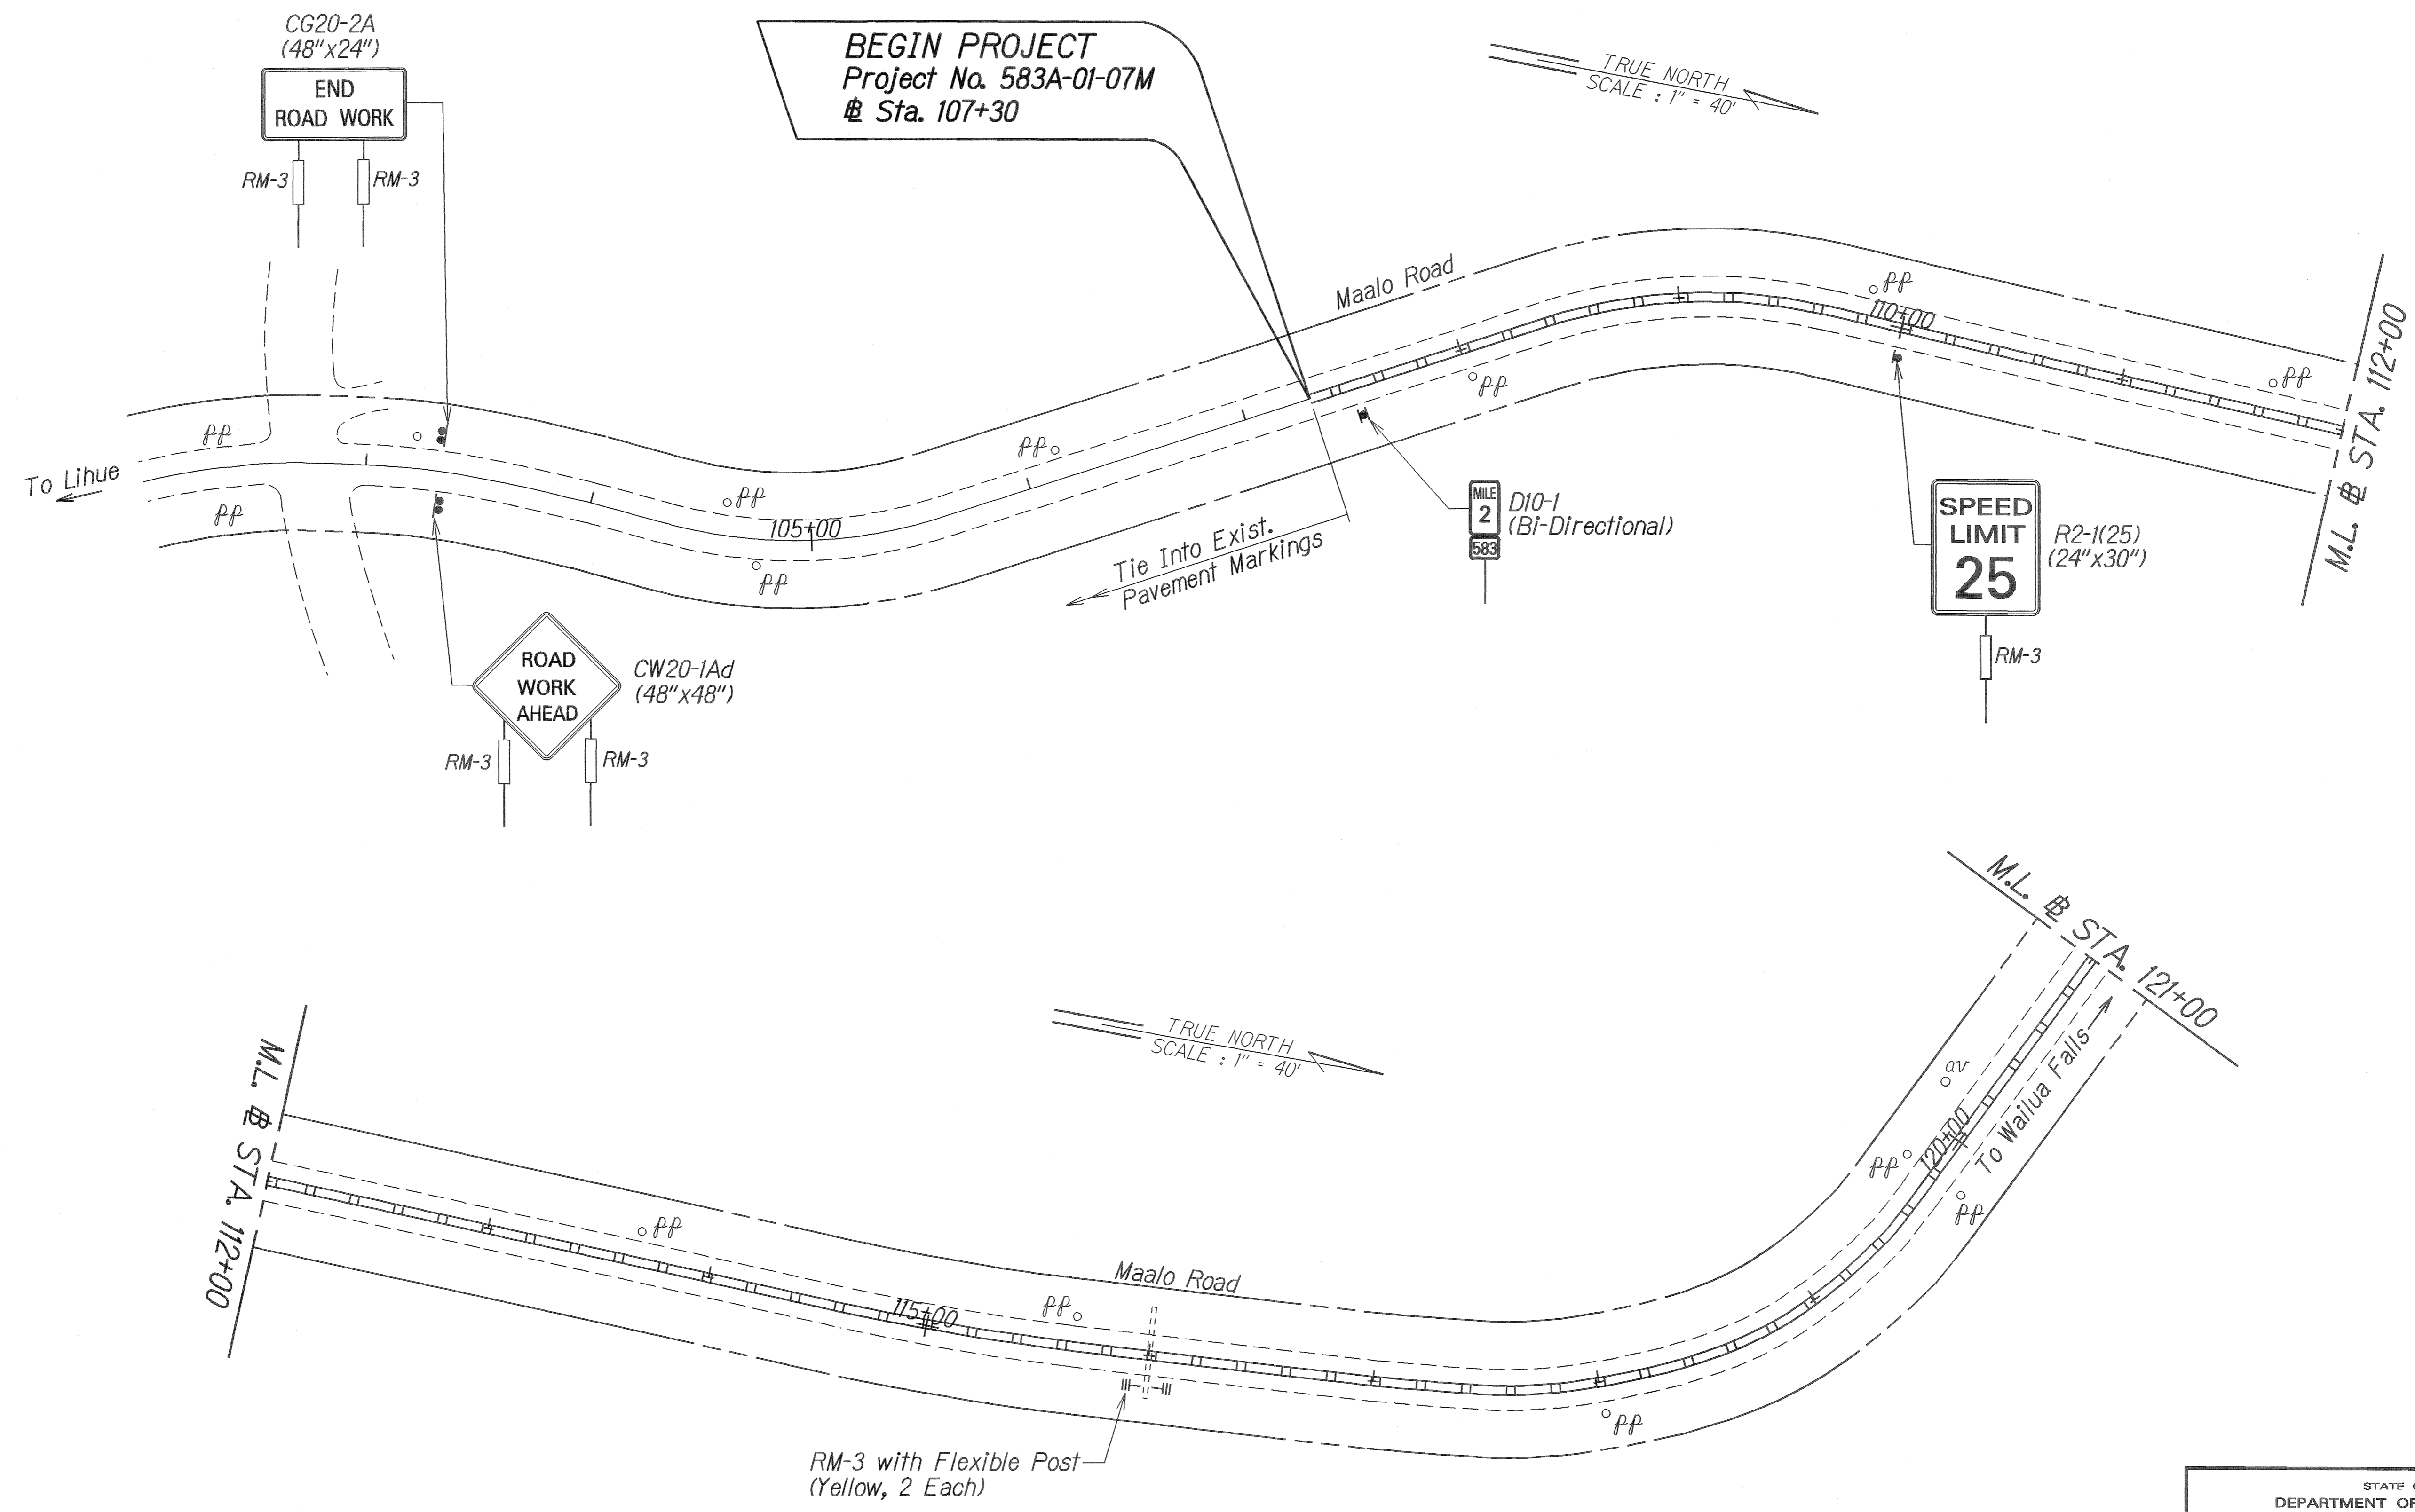

ORIGINAL PLAN	DATE
DESIGNED BY	12/06
DRAWN BY	
CHECKED BY	
IN CHARGE	
DATE	



STATE OF HAWAII
DEPARTMENT OF TRANSPORTATION
HIGHWAYS DIVISION



PAVEMENT MARKING
TRAFFIC SIGNING PLAN

MAALO ROAD RESURFACING
Mile Post 2.0 to Mile Post 3.0
Project No. 583A-01-07M


Scale: 1" = 40' Date: April 2007

SHEET No. 1 OF 3 SHEETS

FED. ROAD DIST. NO.	STATE	PROJ. NO.	FISCAL YEAR	SHEET NO.	TOTAL SHEETS
HAWAII	HAW.	583A-01-07M	2007	14	15

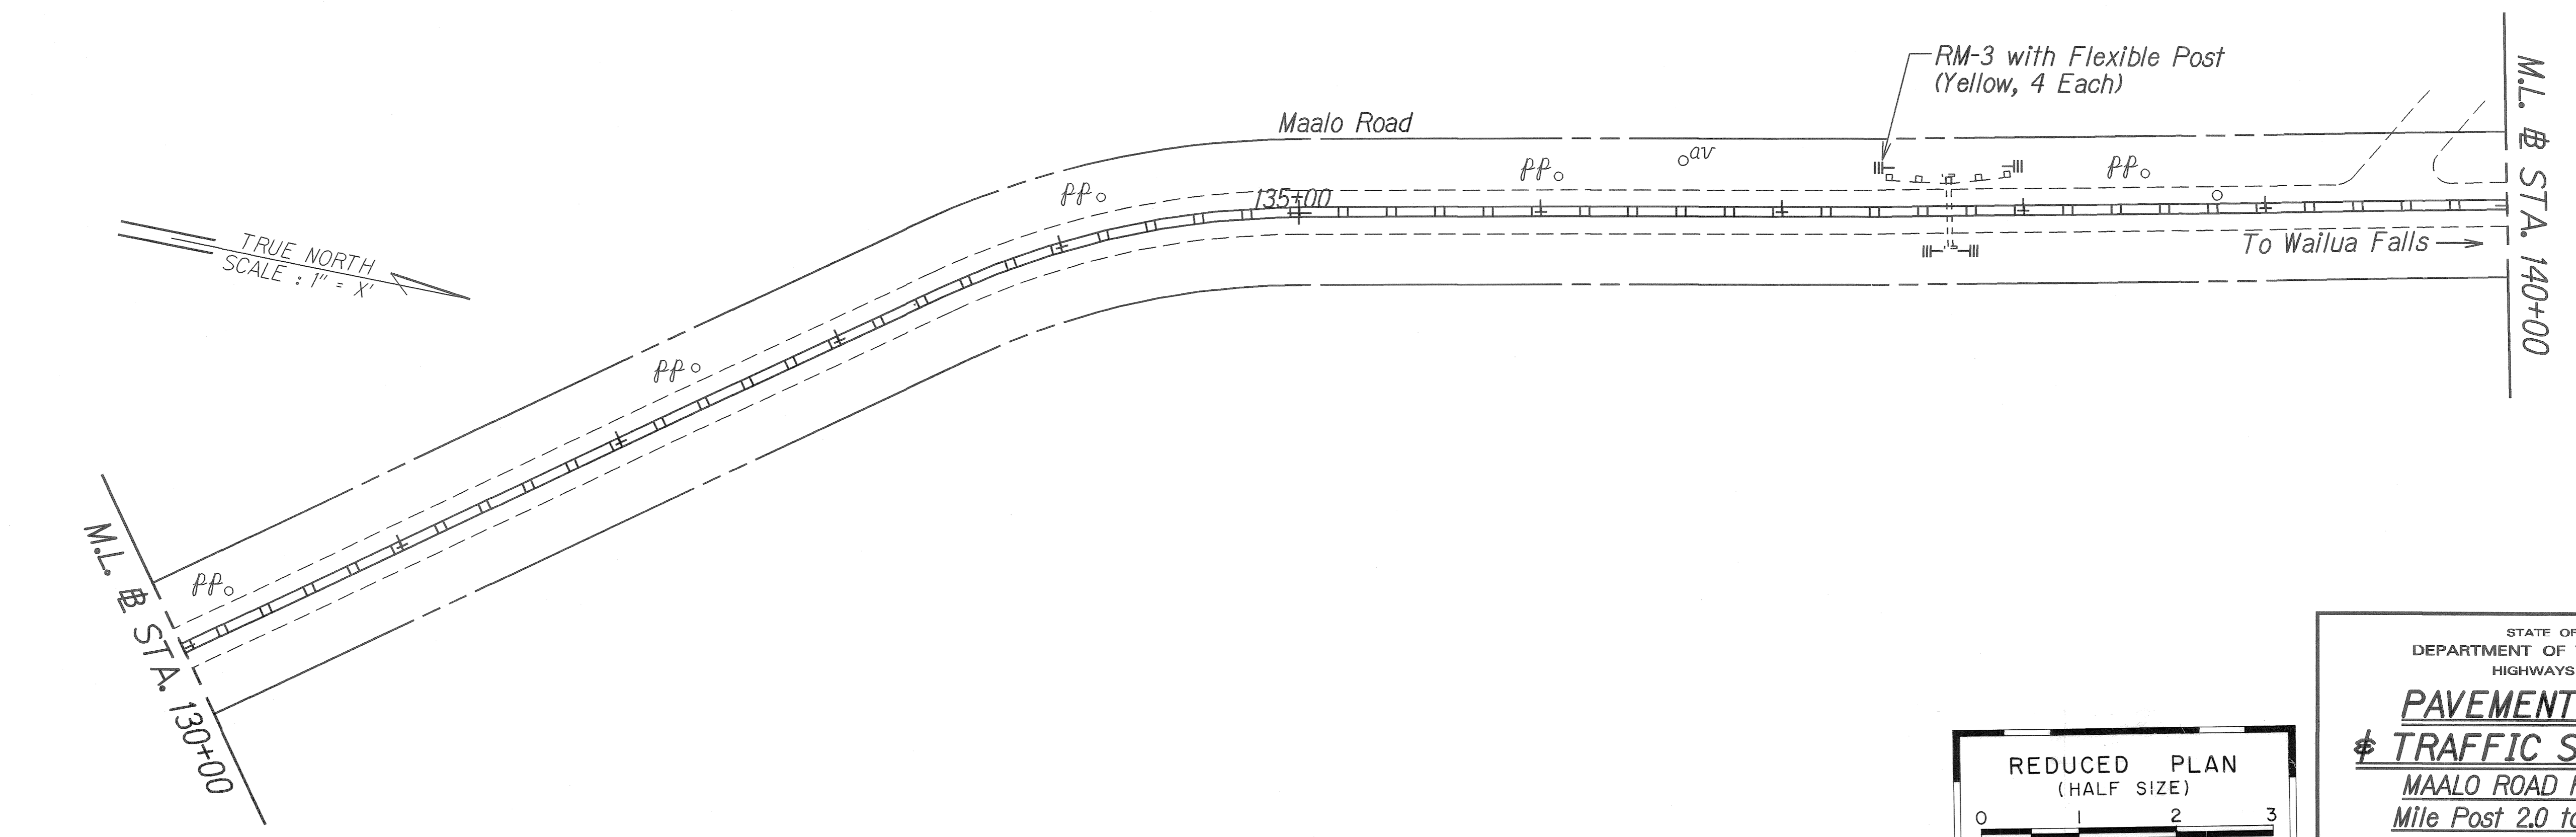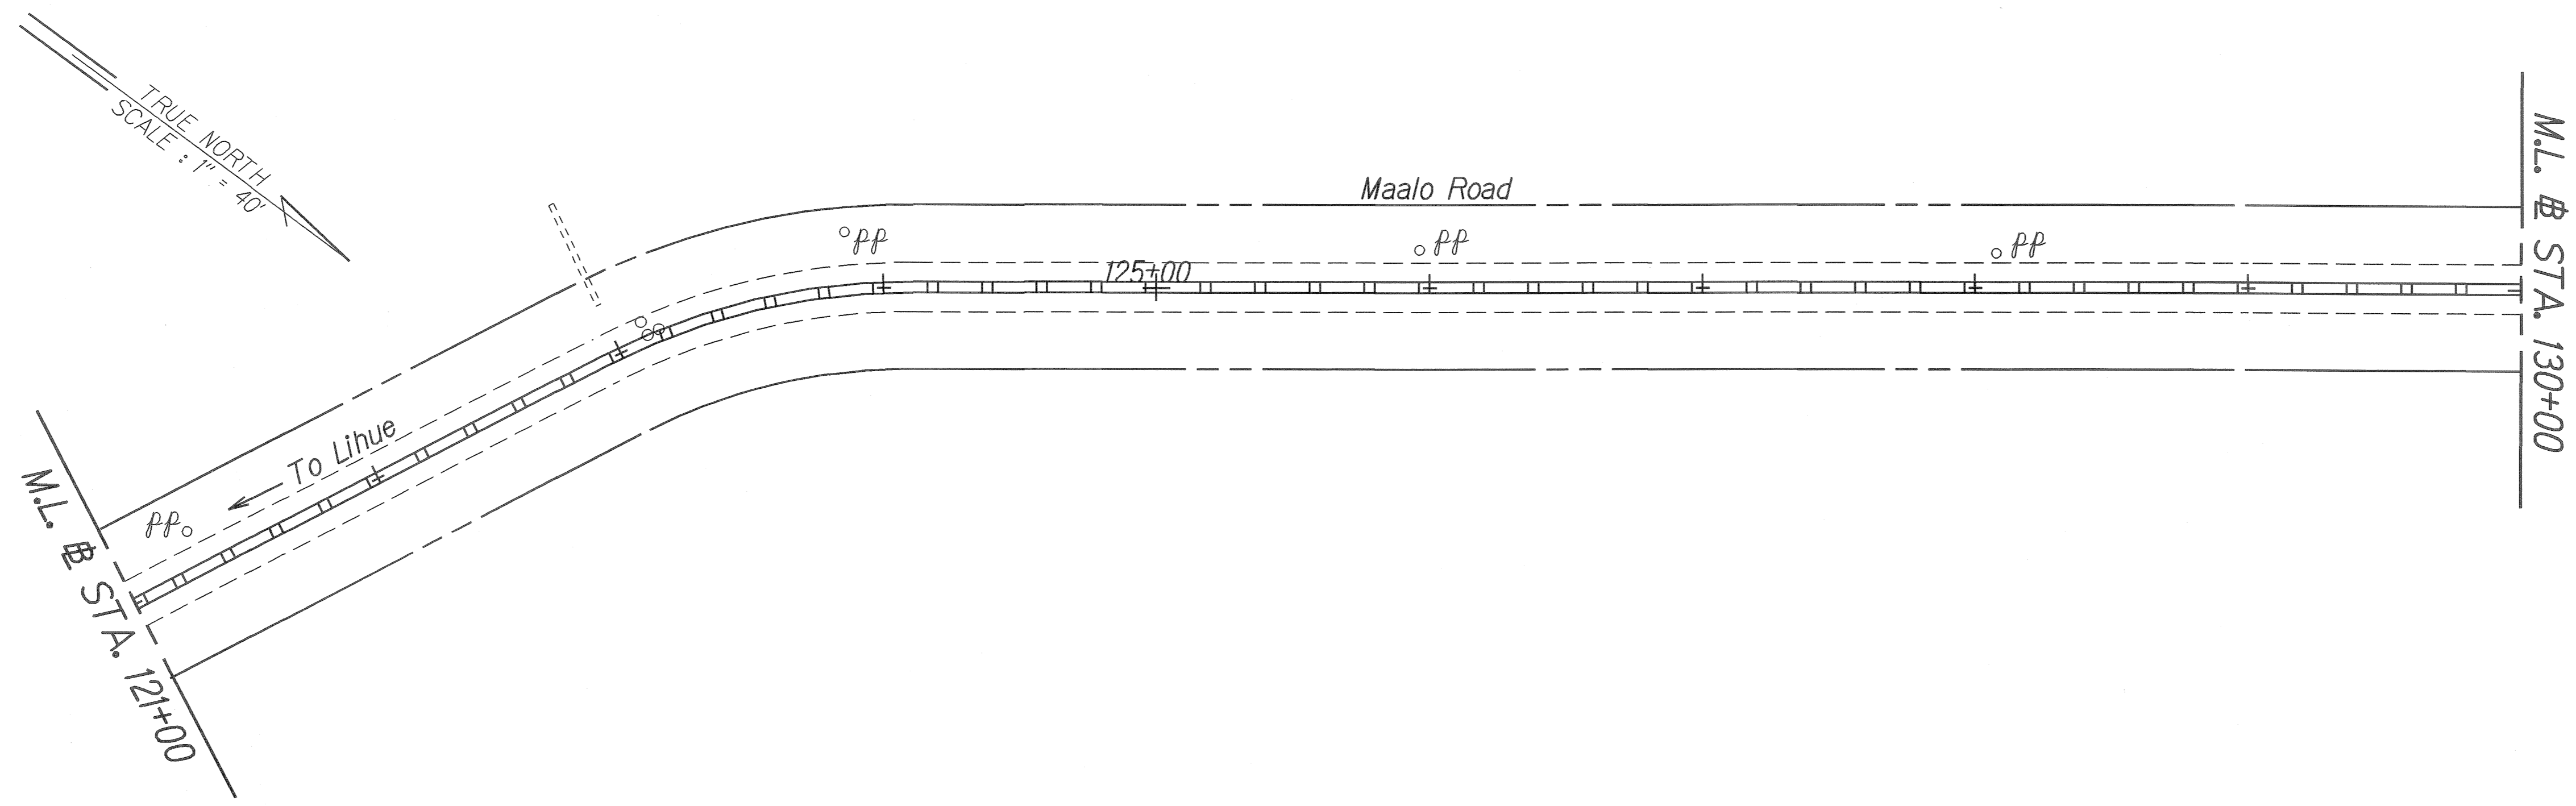

ORIGINAL PLAN	DATE
SURVEY PLOTTED BY	12/06
DRAWN BY	
TRACED BY	
DESIGNED BY	
CHECKED BY	

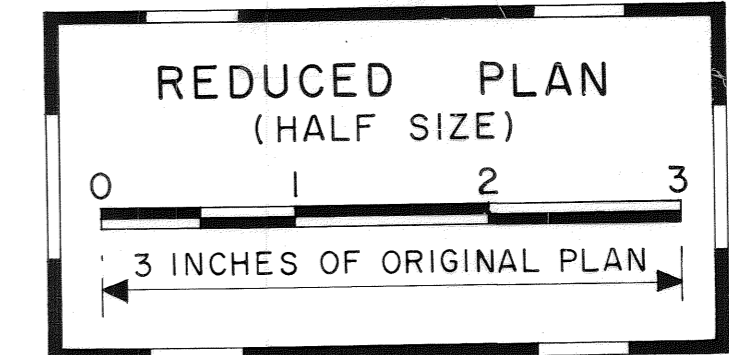

STATE OF HAWAII
DEPARTMENT OF TRANSPORTATION
HIGHWAYS DIVISION

PAVEMENT MARKING
TRAFFIC SIGNING PLAN

MAALO ROAD RESURFACING
Mile Post 2.0 to Mile Post 3.0
Project No. 583A-01-07M

Scale: 1" = 40' Date: April 2007

SHEET No. 2 OF 3 SHEETS

