
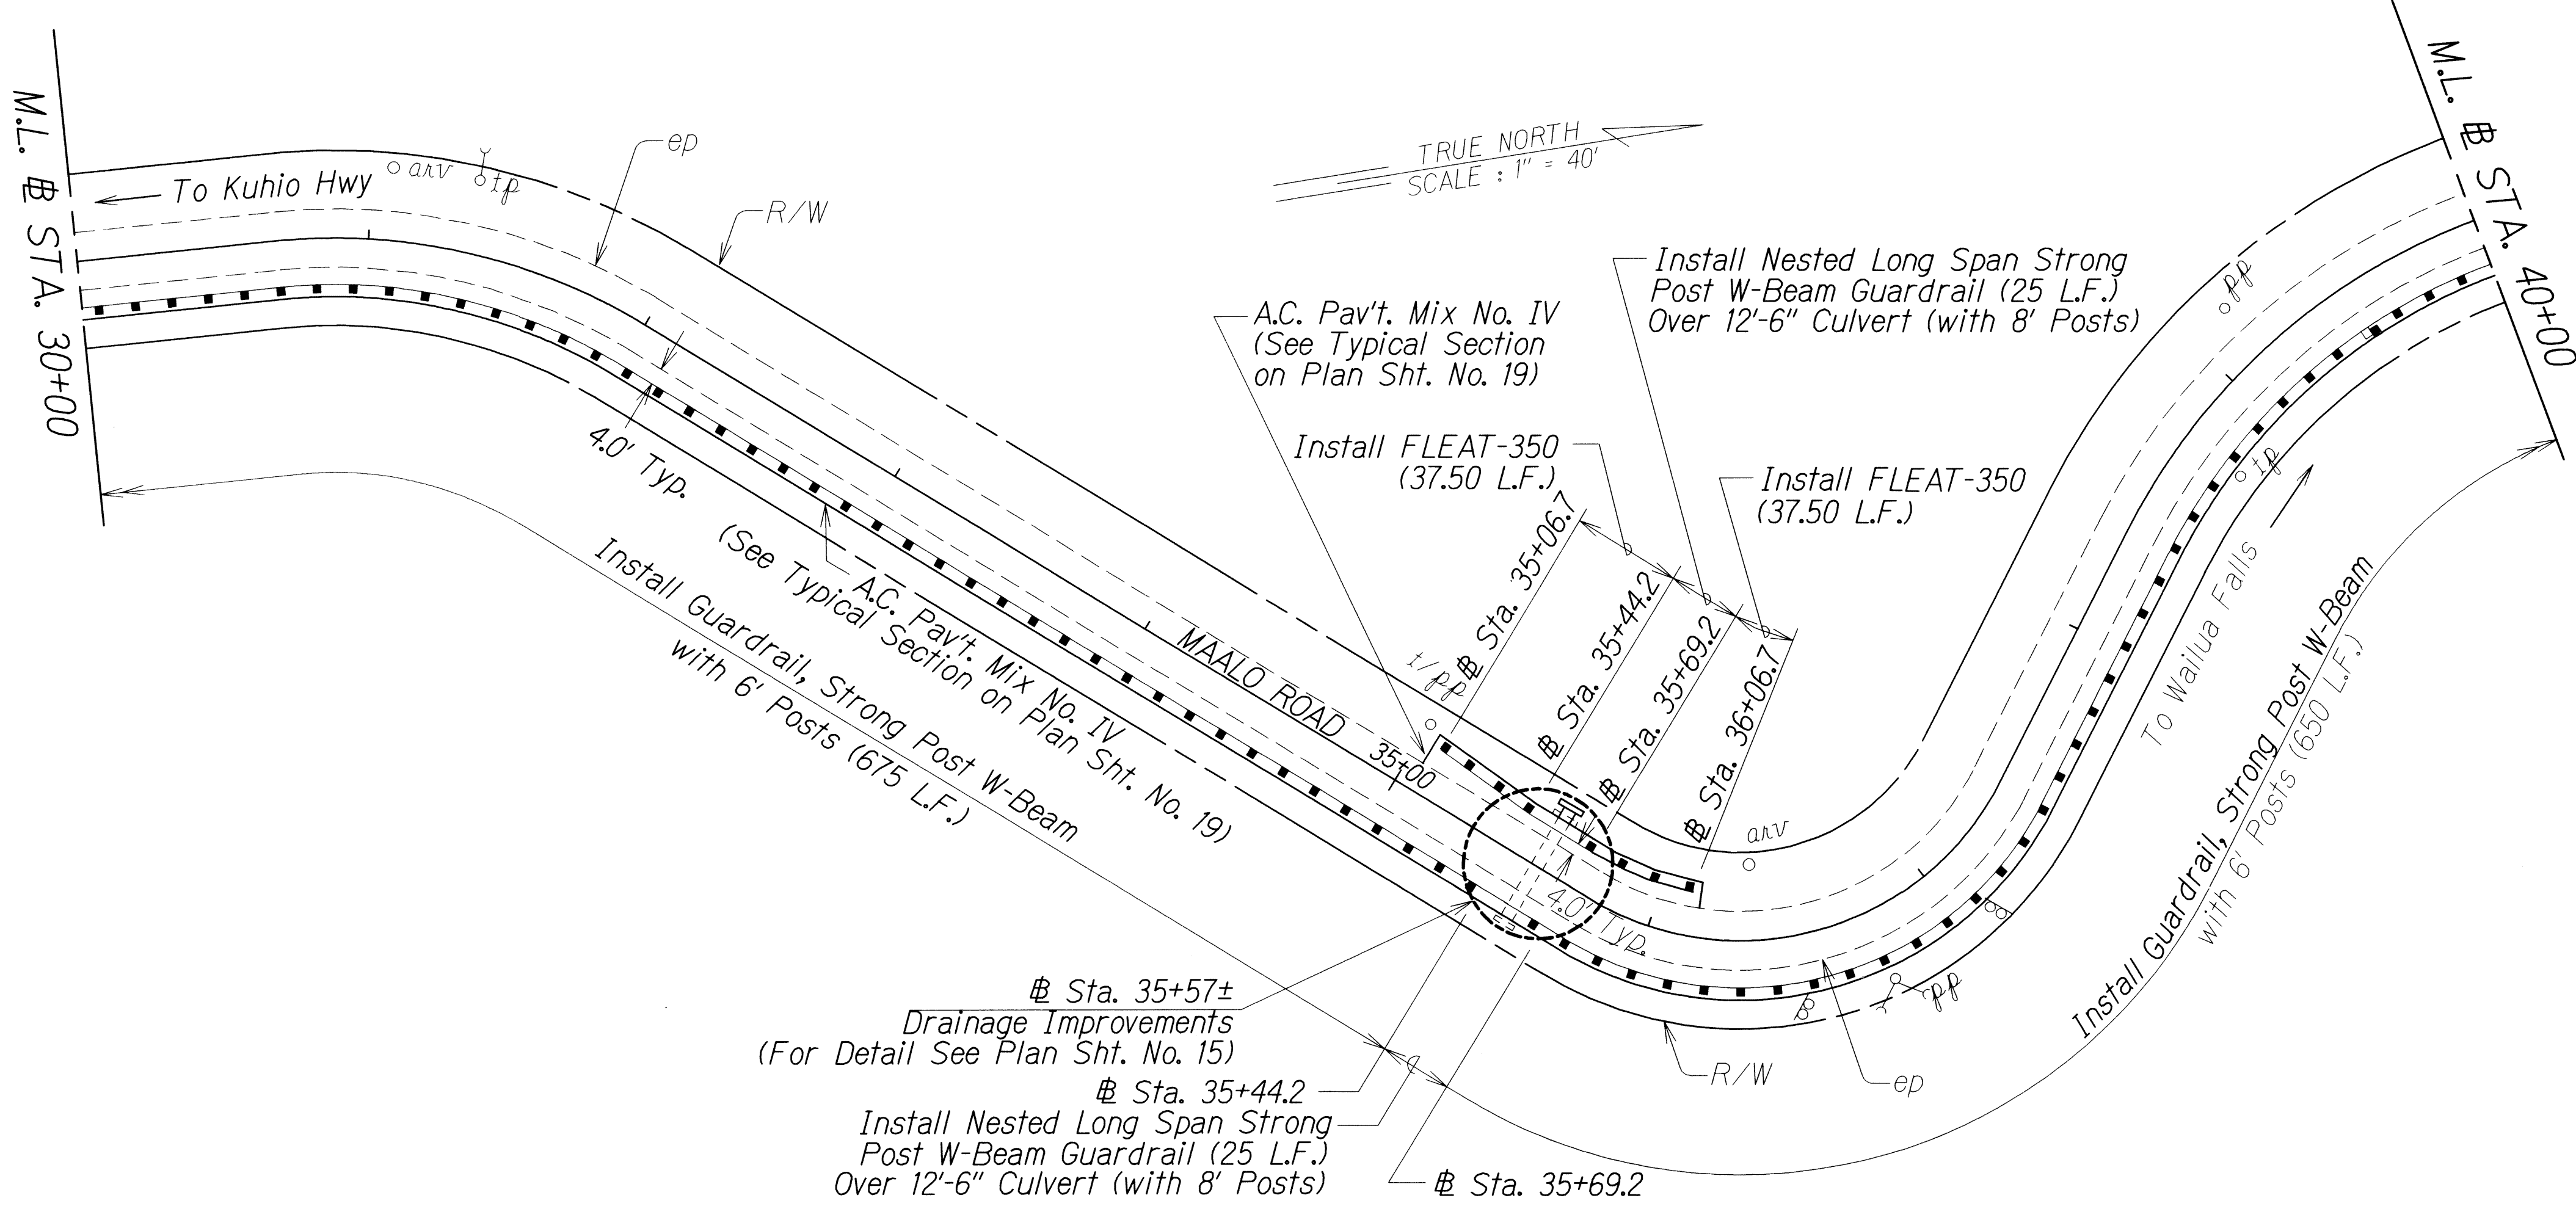


FED. ROAD DIST. NO.	STATE	FED-AID PROJ. NO.	FISCAL YEAR	SHEET NO.	TOTAL SHEETS
HAWAII	HAW.	STP-0583(002)	2011	8	27

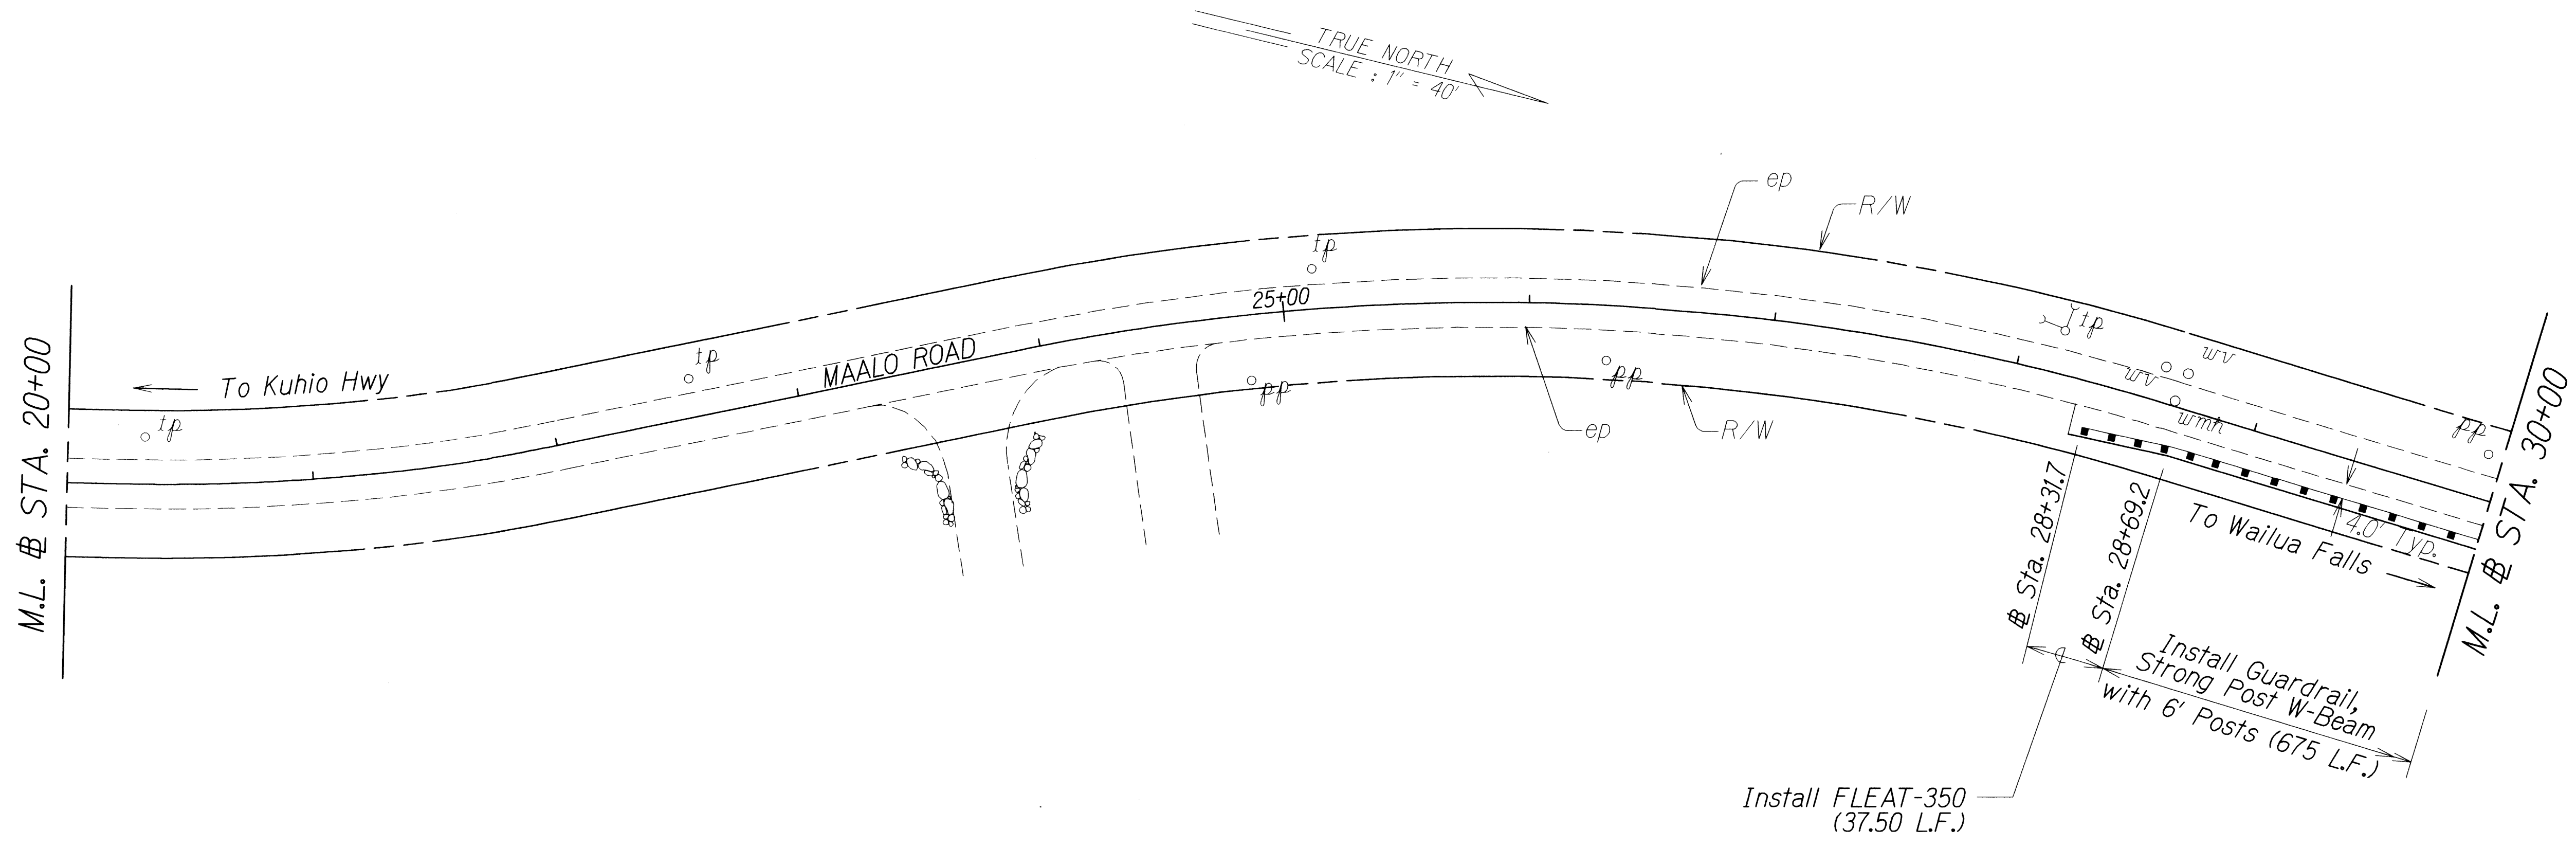

DATE	02/11
SURVEY PLOTTED BY	
DRAWN BY	
DESIGNED BY	
QUANTITIES BY	
CHECKED BY	
NOTE BOOK	
N ^o	5/2009/02/11

STATE OF HAWAII
DEPARTMENT OF TRANSPORTATION
HIGHWAYS DIVISION

ROADWAY PLAN

MAALO ROAD

GUARDRAIL AND SHOULDER IMPROVEMENTS


Mile Post 0.0 to Mile Post 2.95

Fed-Aid Project No. STP-0583(002)

Scale: 1" = 40' Date: Dec. 2011

SHEET No. 2 OF 8 SHEETS

FED. ROAD DIST. NO.	STATE	FED-AID PROJ. NO.	FISCAL YEAR	SHEET NO.	TOTAL SHEETS
HAWAII	HAW.	STP-0583(002)	2011	9	27

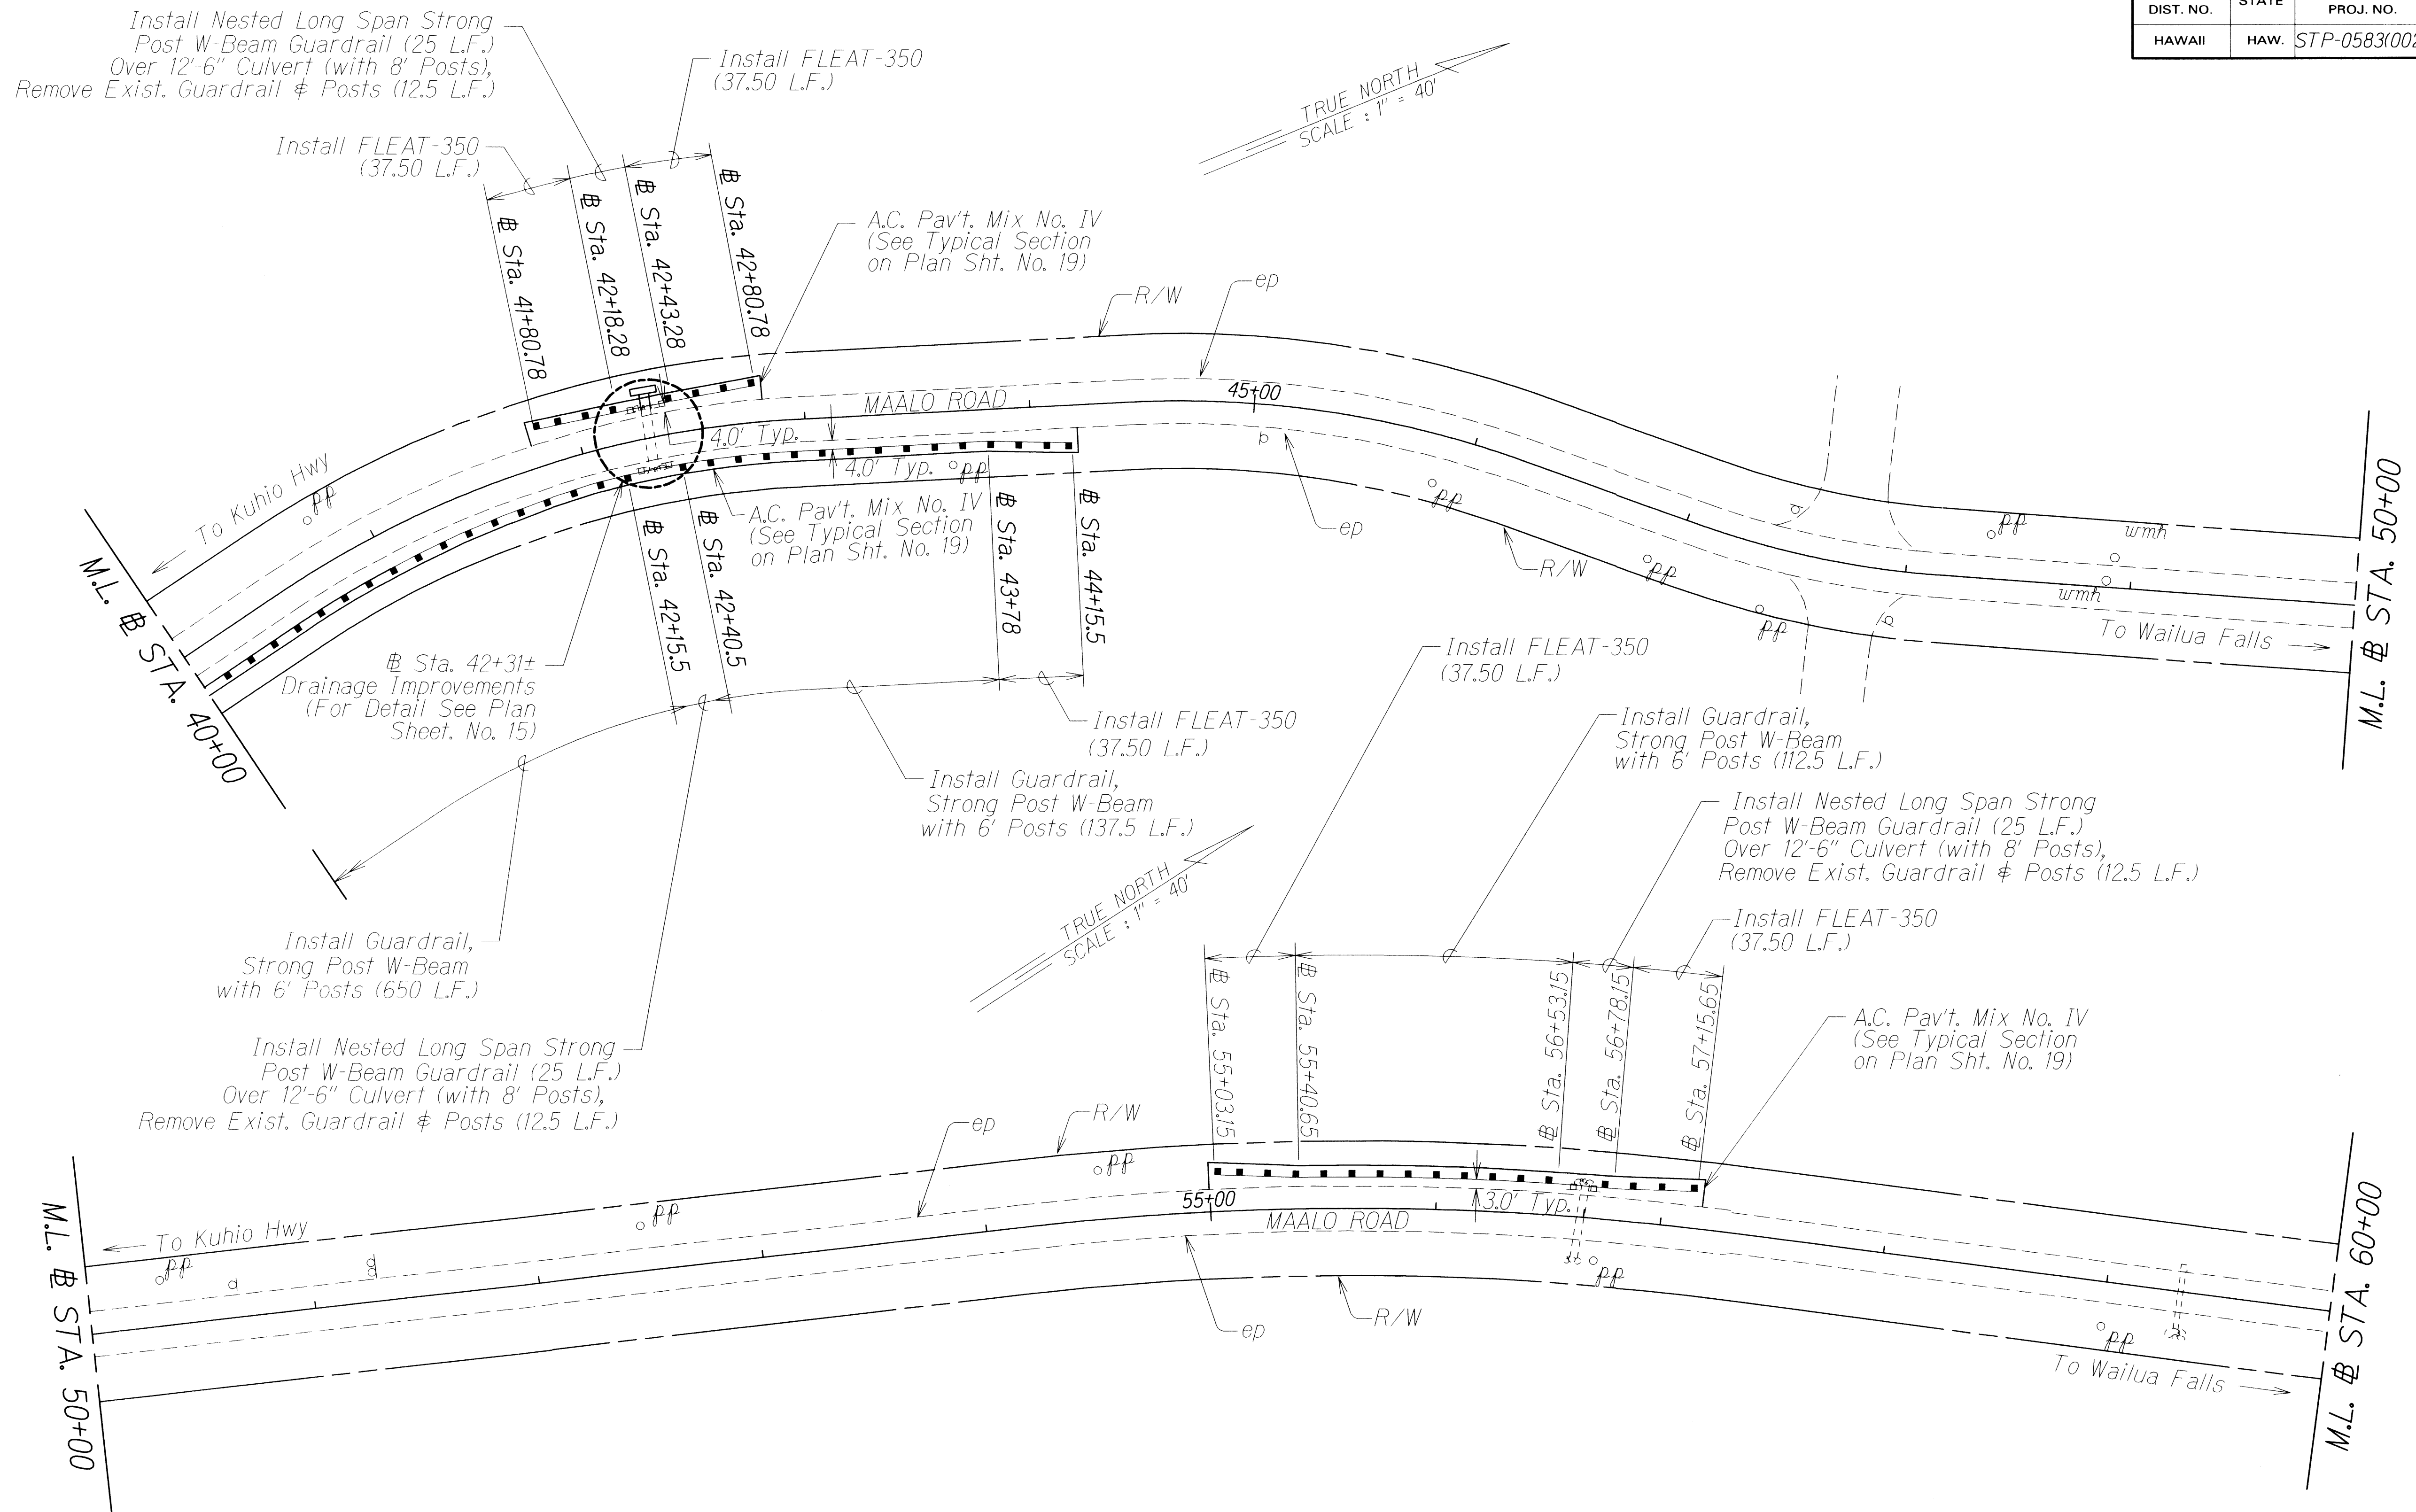

DATE	12/27/11
DESIGNED BY	J. J. J.
DRAWN BY	J. J. J.
CHECKED BY	J. J. J.
IN CHARGE	J. J. J.
NOTE BOOK	N. 1000000000

STATE OF HAWAII
DEPARTMENT OF TRANSPORTATION
HIGHWAYS DIVISION

ROADWAY PLAN

MAALO ROAD

GUARDRAIL AND SHOULDER IMPROVEMENTS

Mile Post 0.0 to Mile Post 2.95


Fed-Aid Project No. STP-0583(002)

Scale: 1" = 40'

Date: Dec. 2011

SHEET No. 3 OF 8 SHEETS

FED. ROAD DIST. NO.	STATE	FED-AID PROJ. NO.	FISCAL YEAR	SHEET NO.	TOTAL SHEETS
HAWAII	HAW.	STP0583(002)	2011	10	27

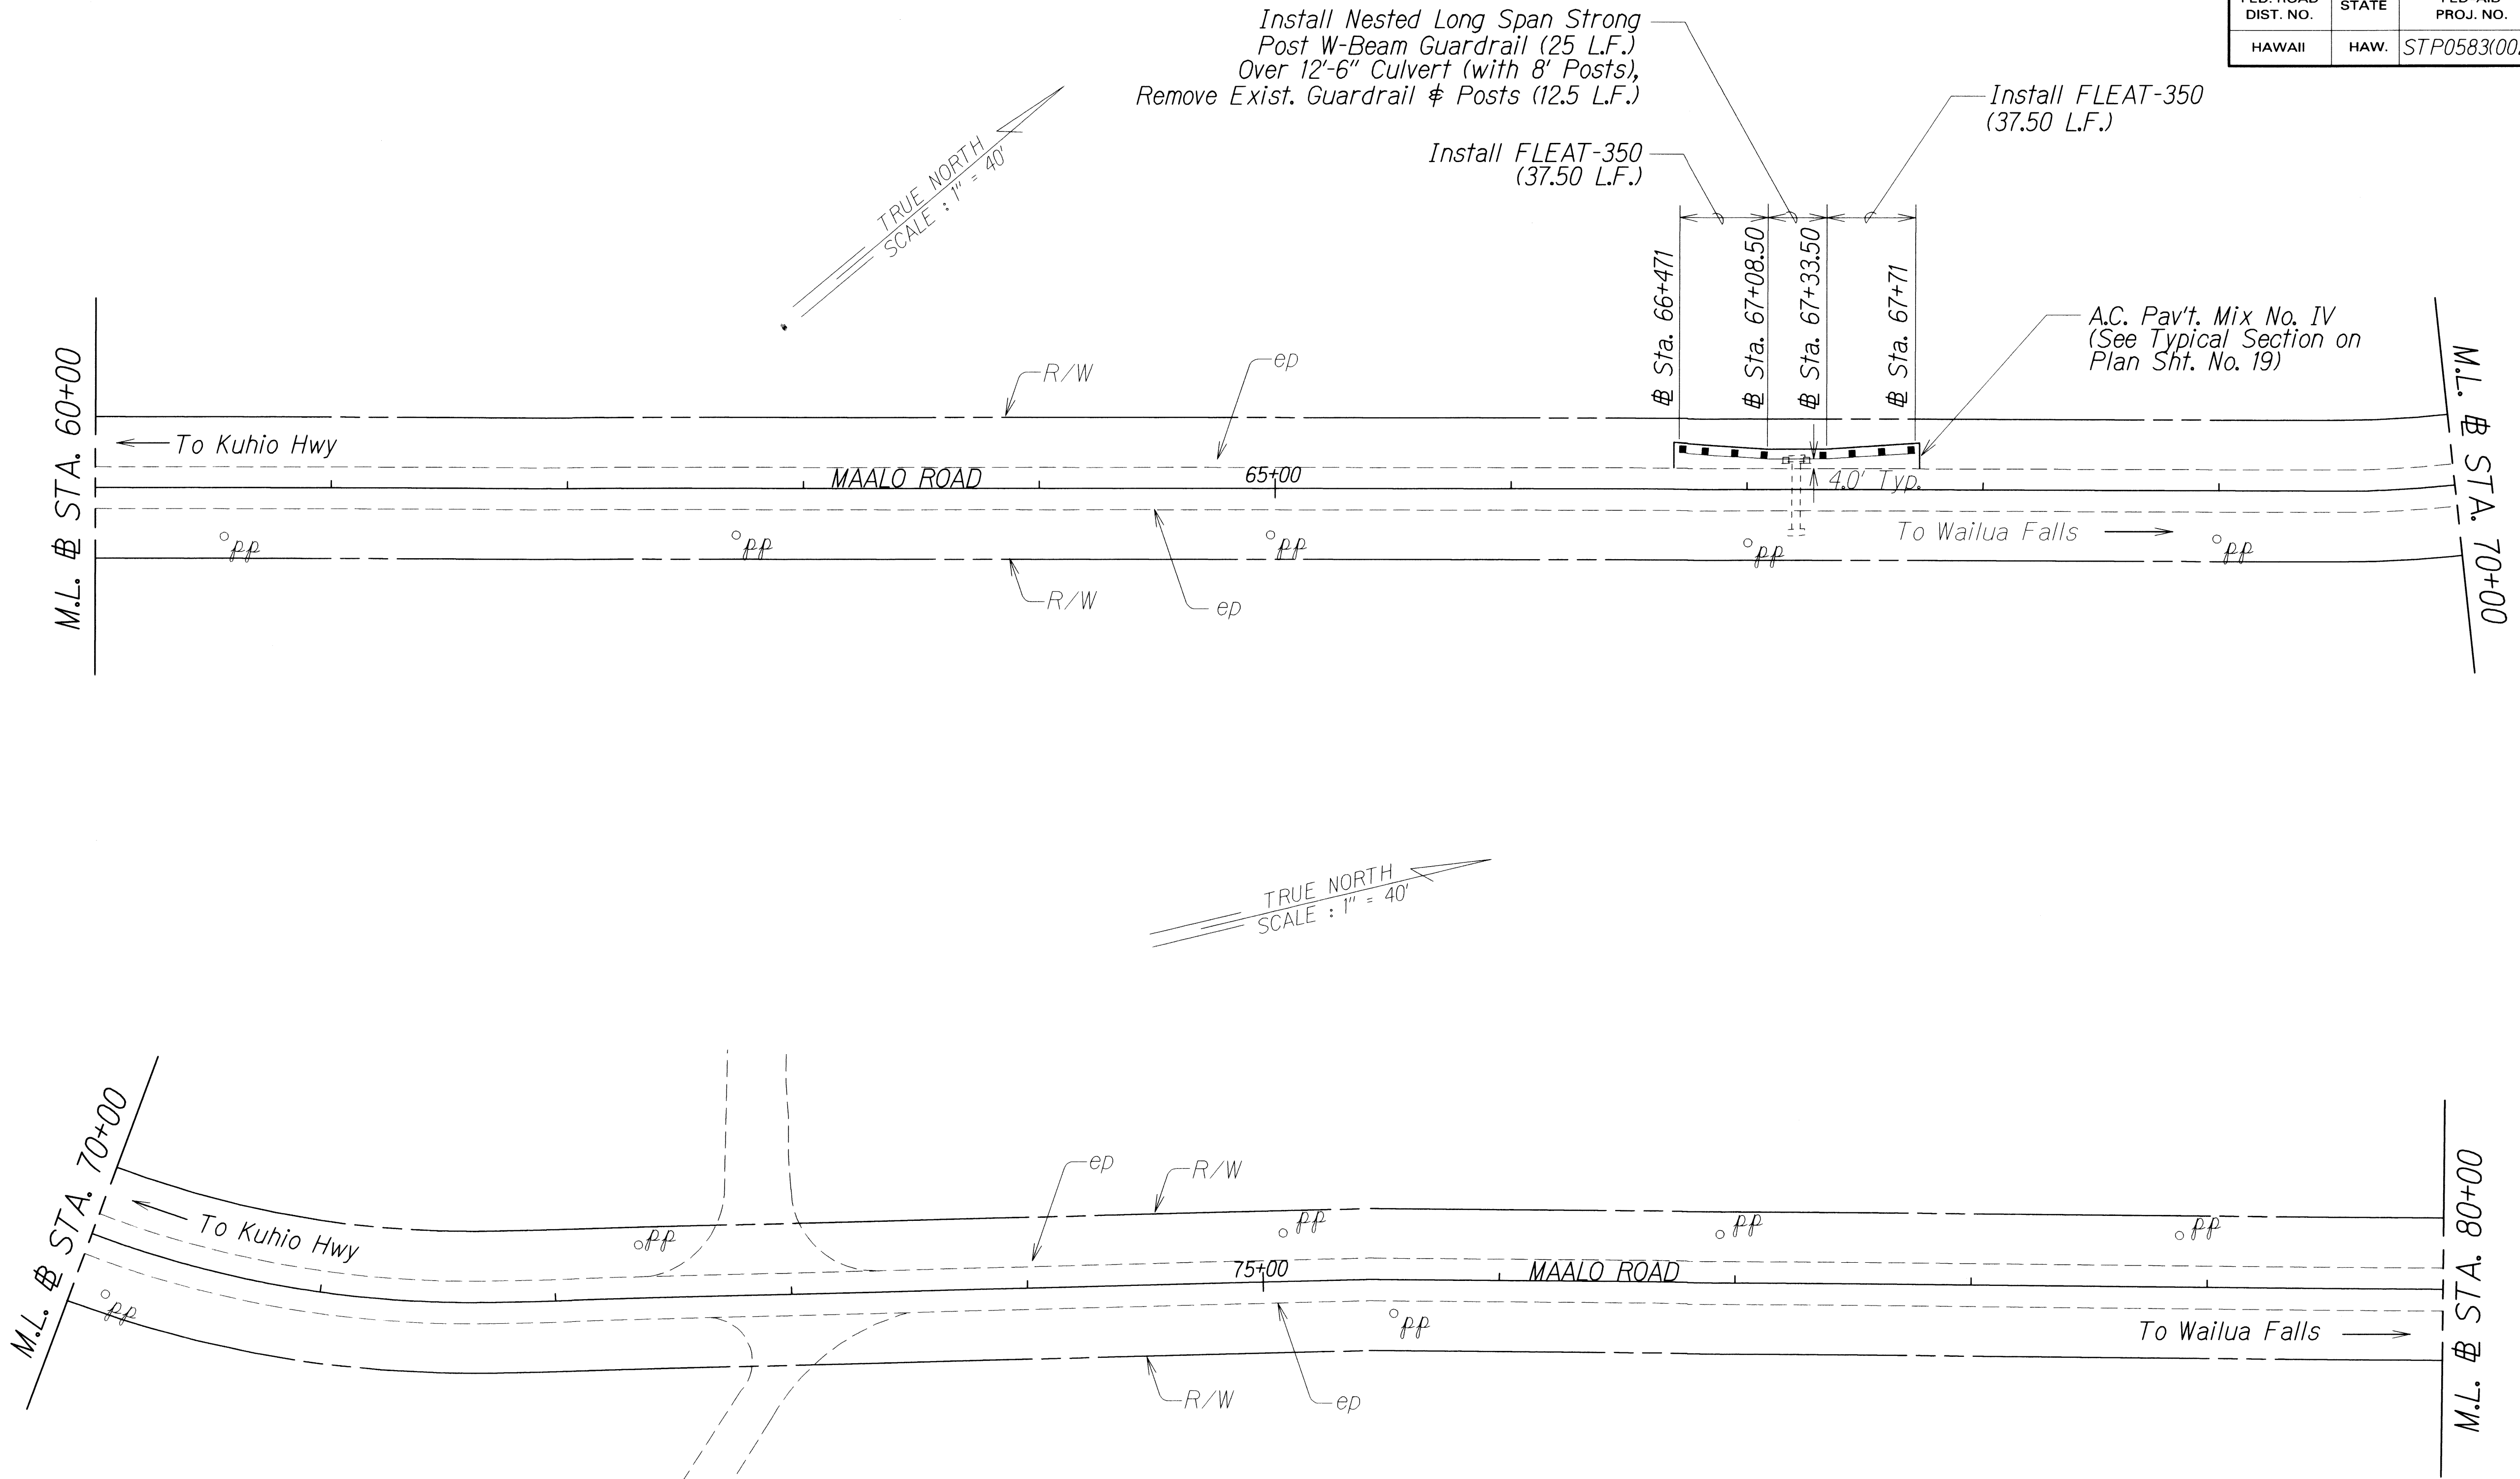


ORIGINAL PLAN	DATE
DESIGNED BY	02/11
DRAWN BY	
NOTED BY	
CHECKED BY	
N. 5/20/11	

STATE OF HAWAII
DEPARTMENT OF TRANSPORTATION
HIGHWAYS DIVISION

ROADWAY PLAN
MAALO ROAD
GUARDRAIL AND SHOULDER IMPROVEMENTS
Mile Post 0.0 to Mile Post 2.95
Fed-Aid Project No. STP-0583(002)
Scale: 1" = 40' Date: Dec. 2011
SHEET No. 4 OF 8 SHEETS

FED. ROAD DIST. NO.	STATE	FED-AID PROJ. NO.	FISCAL YEAR	SHEET NO.	TOTAL SHEETS
HAWAII	HAW.	STP-0583(002)	2011	11	27

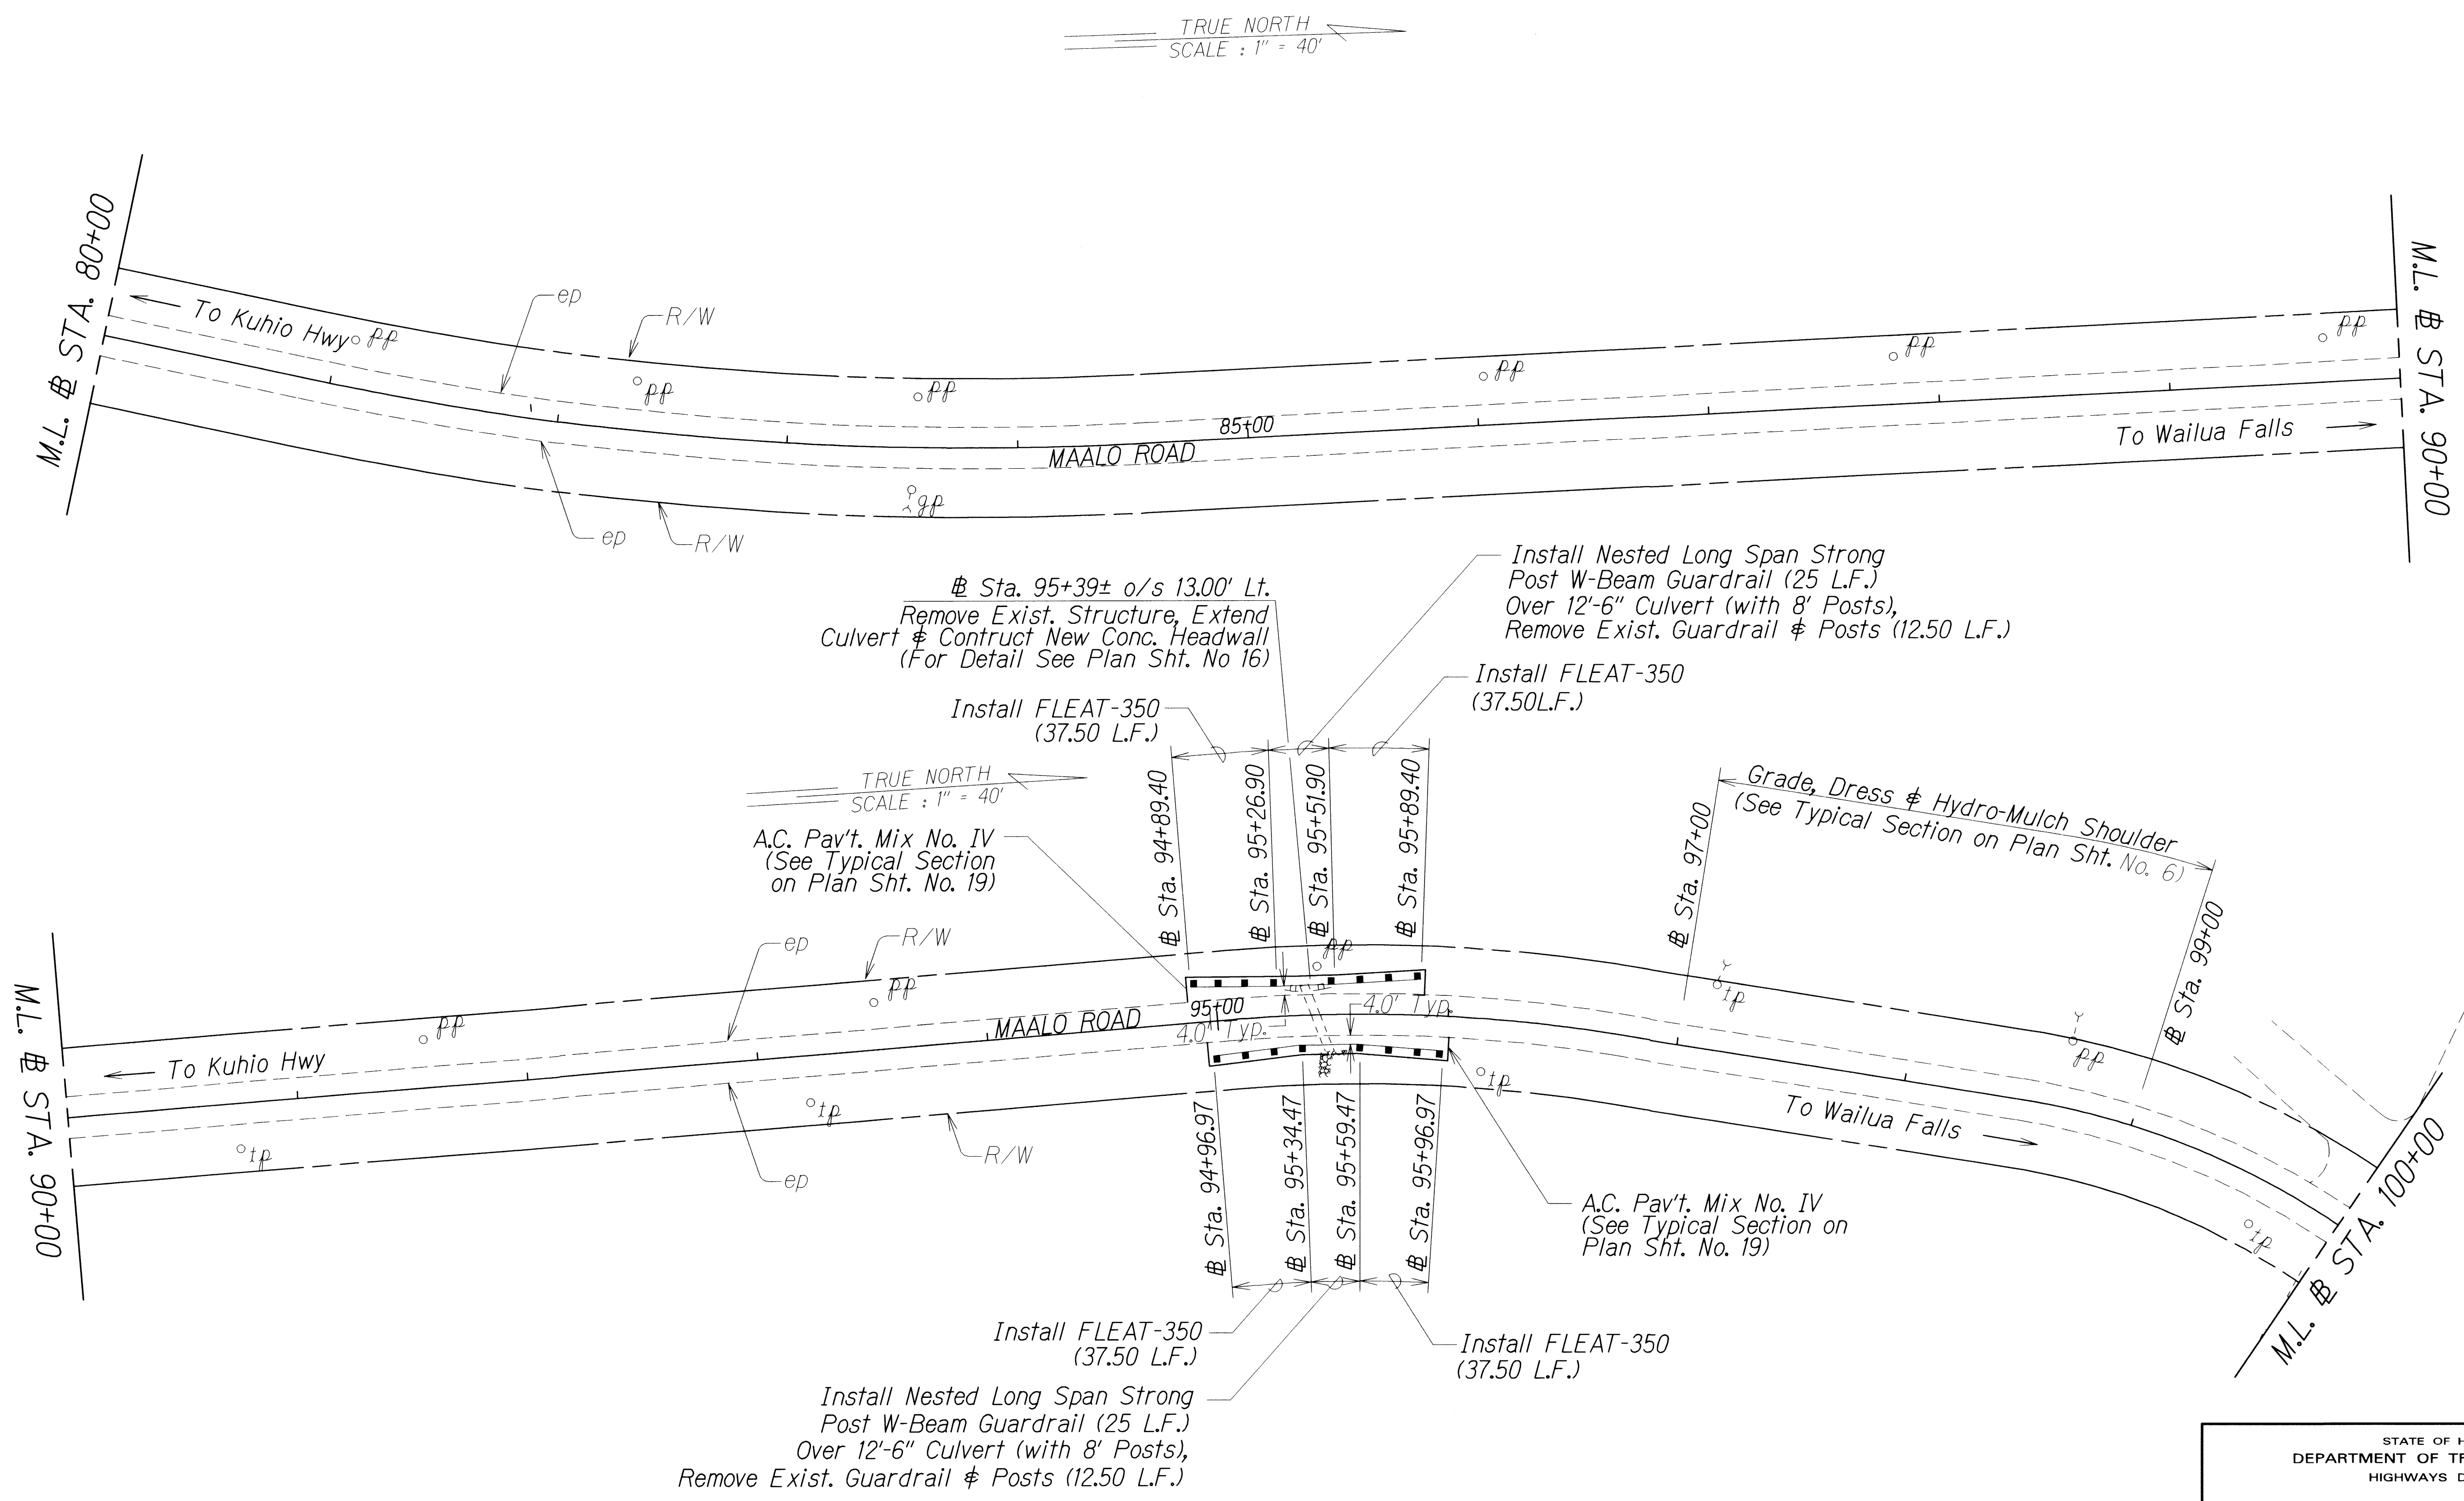

DATE	02/11
DESIGNED BY	
DRAWN BY	
CHECKED BY	
IN CHARGE	
NOTED BY	
REVISIONS	
NO.	

STATE OF HAWAII
DEPARTMENT OF TRANSPORTATION
HIGHWAYS DIVISION

ROADWAY PLAN

MAALO ROAD

GUARDRAIL AND SHOULDER IMPROVEMENTS



Mile Post 0.0 to Mile Post 2.95

Fed-Aid Project No. STP-0583(002)

Scale: 1" = 40' Date: Dec. 2011

SHEET No. 5 OF 8 SHEETS


FED. ROAD DIST. NO.	STATE	FED-AID PROJ. NO.	FISCAL YEAR	SHEET NO.	TOTAL SHEETS
HAWAII	HAW.	STP-0583(002)	2011	ADD. 12	27

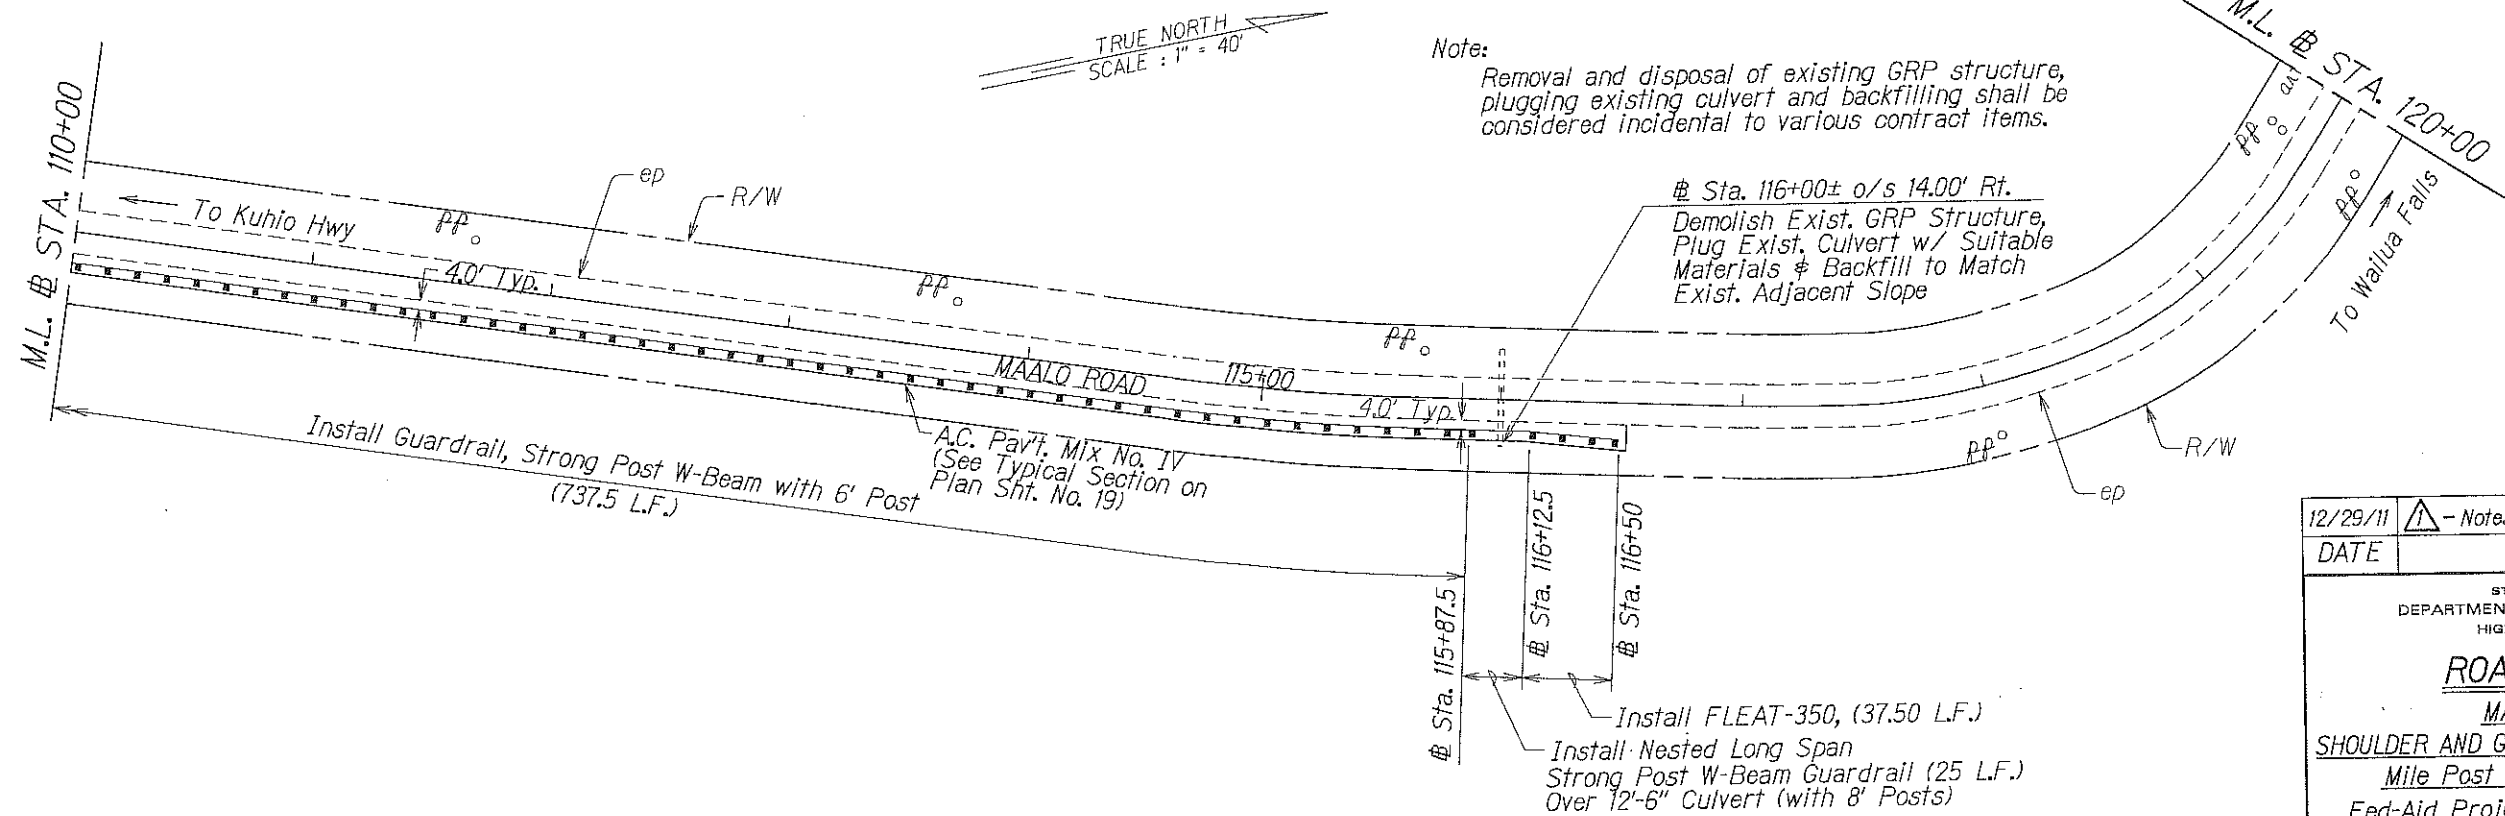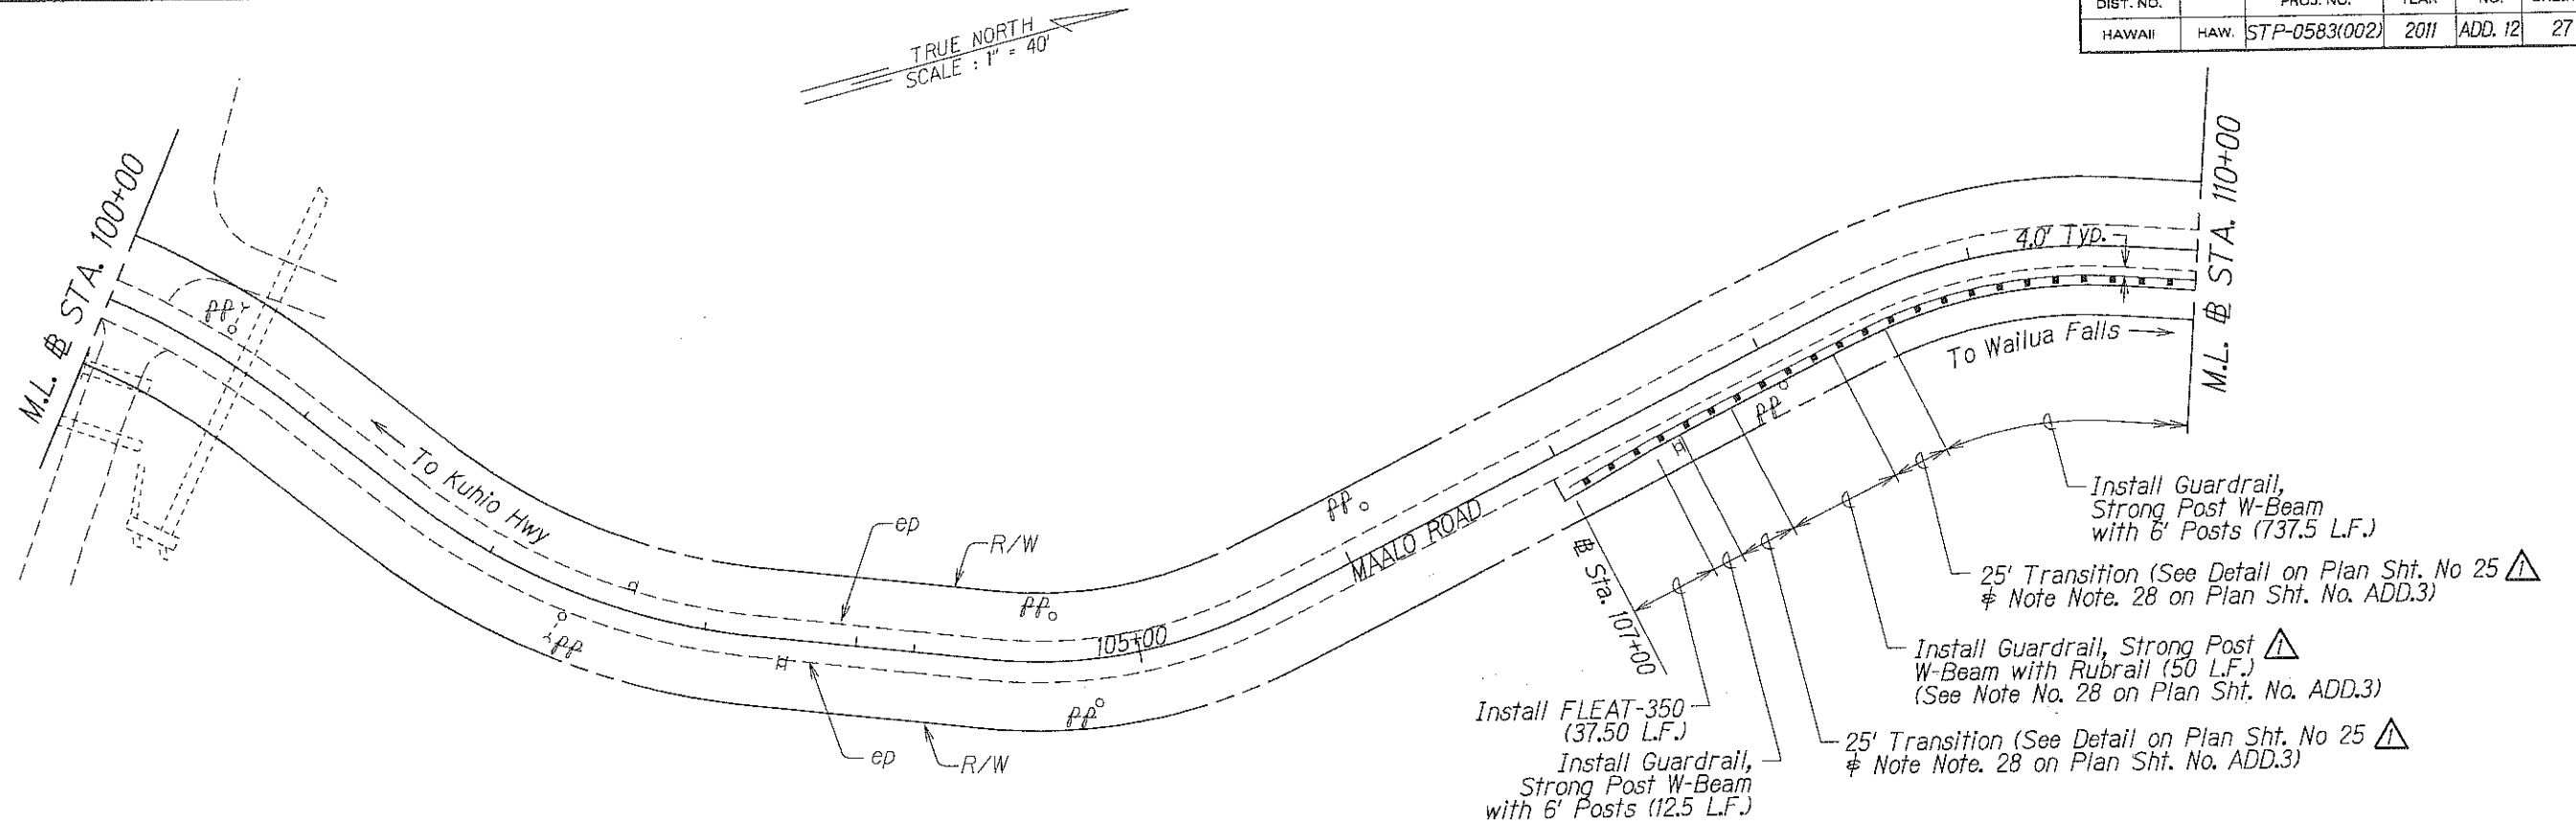

12/29/11	△ - Notes on Thrie Beam Guardrail
DATE	REVISION
STATE OF HAWAII DEPARTMENT OF TRANSPORTATION HIGHWAYS DIVISION	
ROADWAY PLAN	
MAALO ROAD	
SHOULDER AND GUARDRAIL IMPROVEMENTS	
Mile Post 0.0 to Mile Post 2.95	
Fed-Aid Project No. STP-0583(002)	
Scale: 1" = 40'	Date: Dec. 2011
SHEET No. 6 OF 8 SHEETS	

ORIGINAL PLAN	DATE
DRAWN BY	02/11
TRACED BY	
NOTED BY	
QUANTITIES BY	
CHECKED BY	
IN CHARGE	


FED. ROAD DIST. NO.	STATE	FED-AID PROJ. NO.	FISCAL YEAR	SHEET NO.	TOTAL SHEETS
HAWAII	HAW.	STP-0583(002)	2011	ADD. 13	27

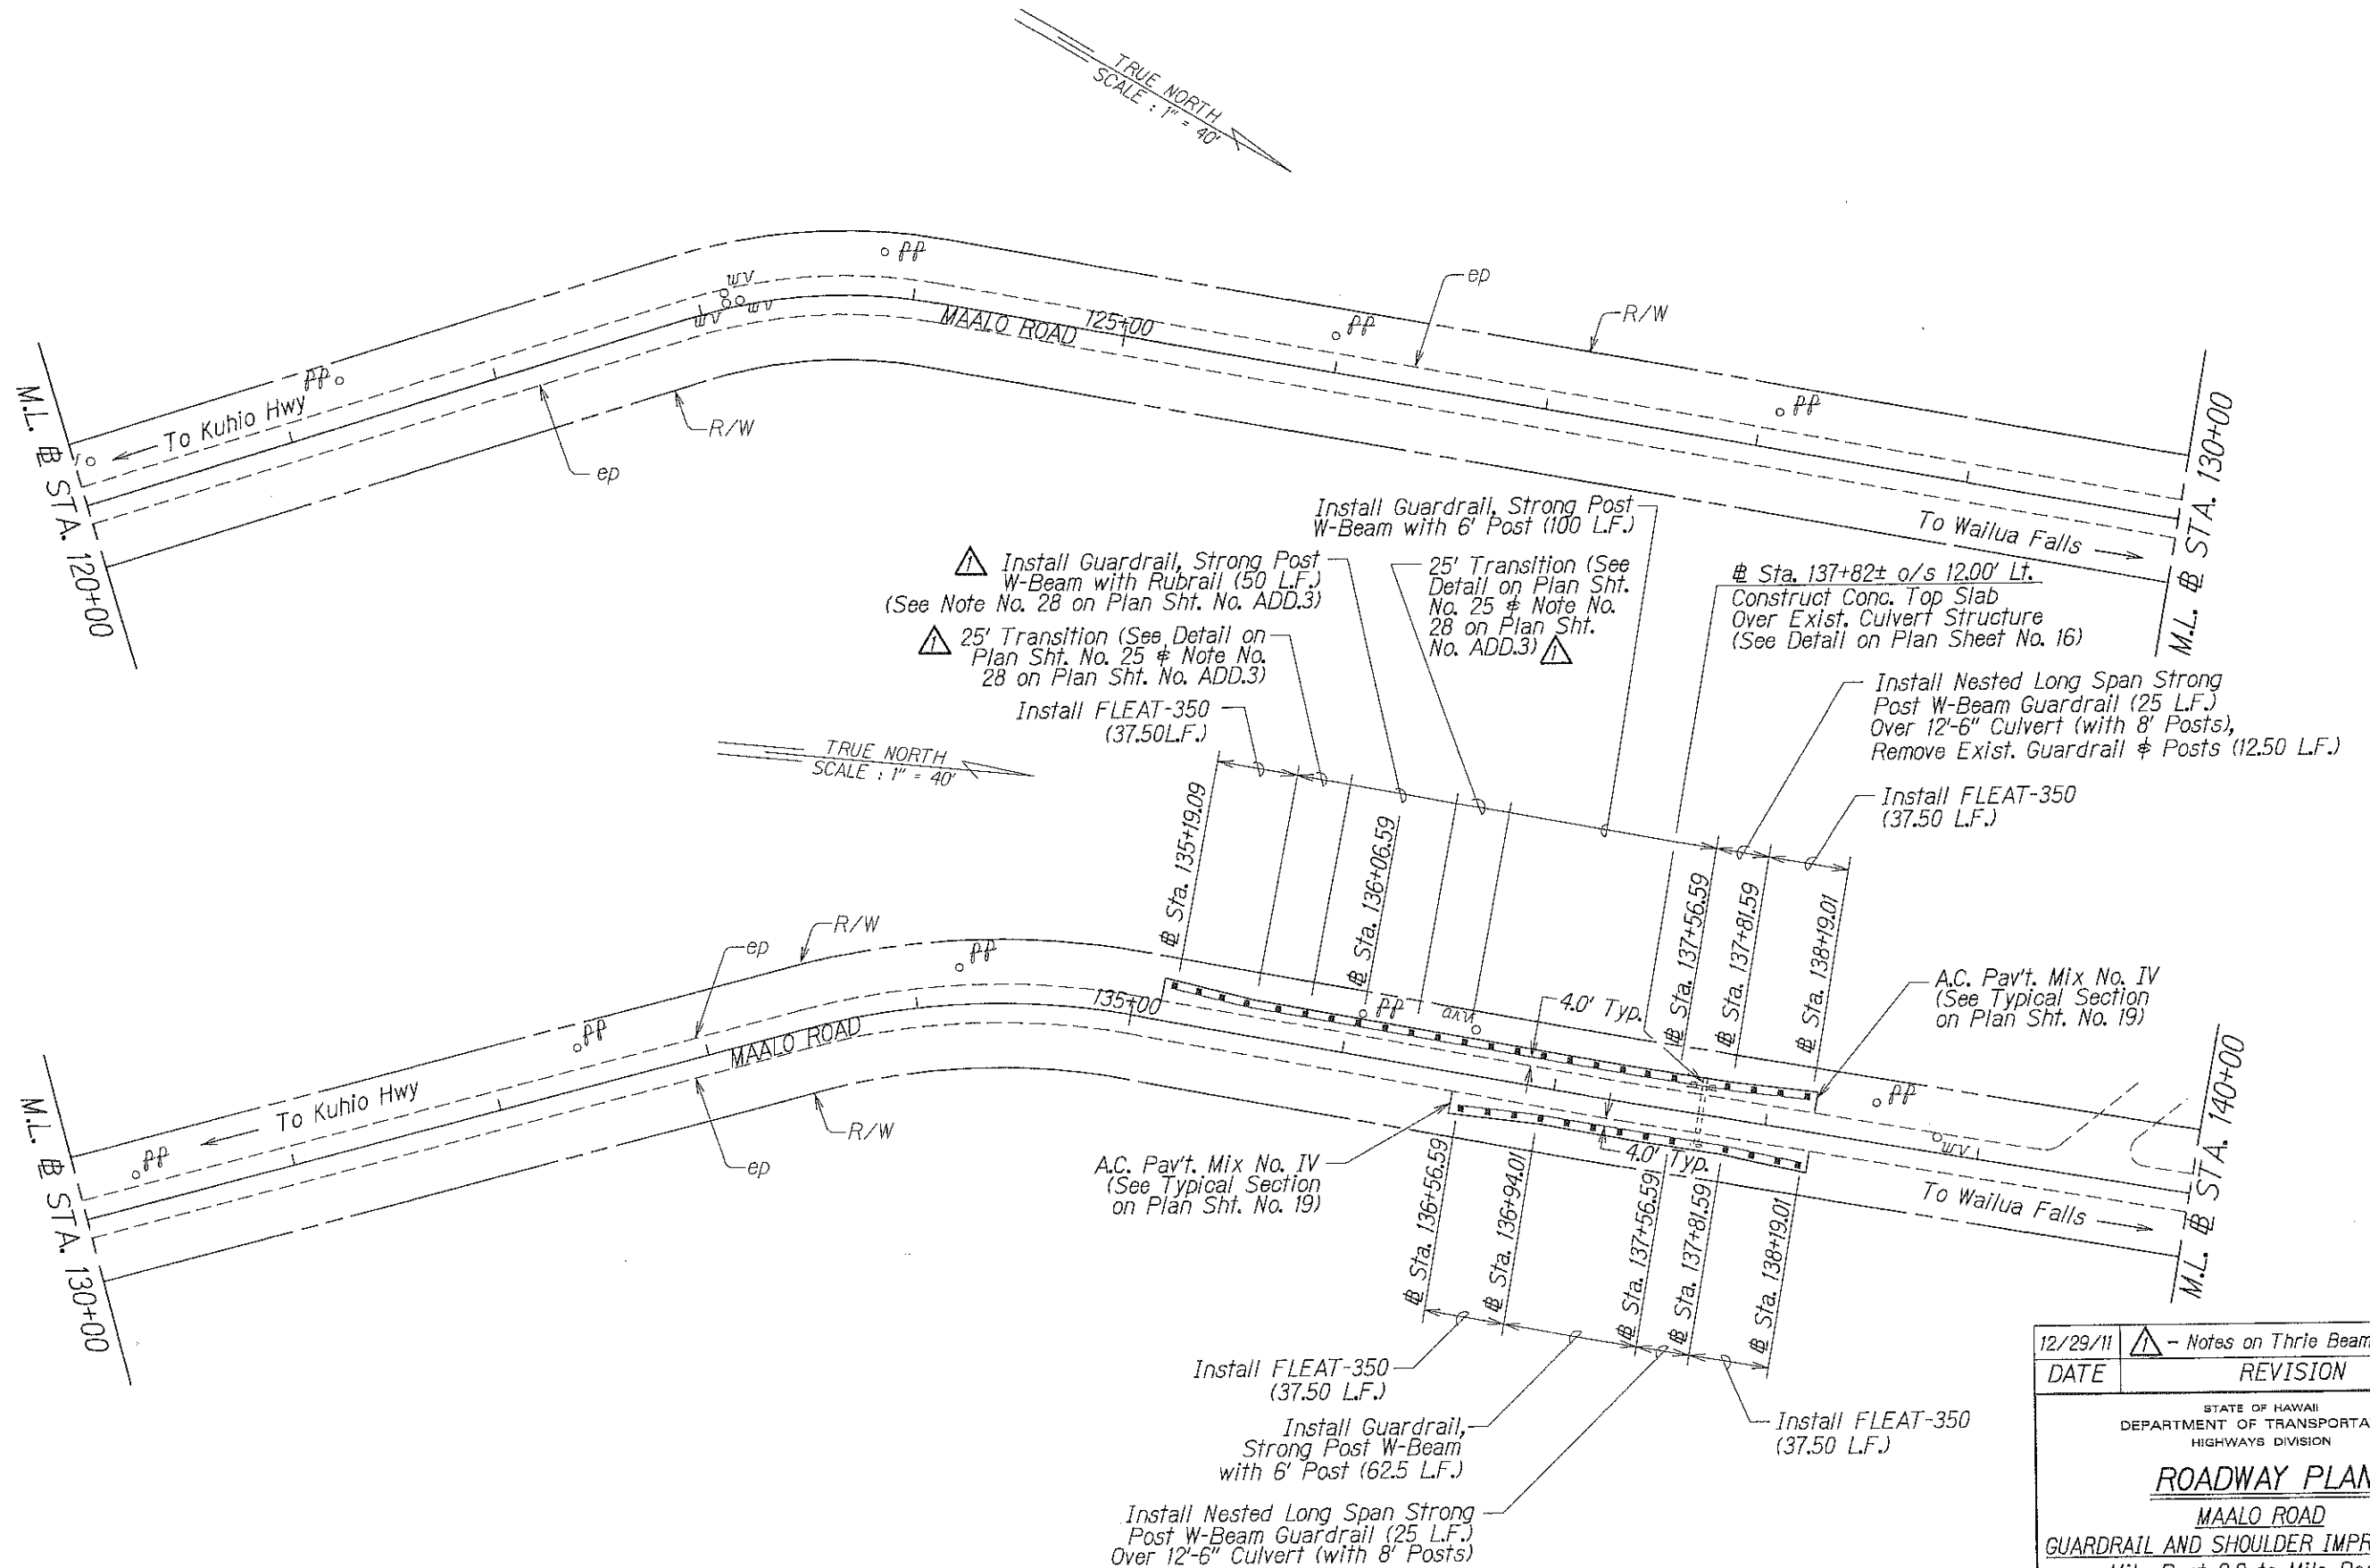

12/29/11	 - Notes on Thrie Beam Guardrail
DATE	REVISION
STATE OF HAWAII DEPARTMENT OF TRANSPORTATION HIGHWAYS DIVISION	
<u>ROADWAY PLAN</u> <u>MAALO ROAD</u> <u>GUARDRAIL AND SHOULDER IMPROVEMENTS</u> <u>Mile Post 0.0 to Mile Post 2.95</u> <u>Fed-Aid Project No. STP-0583(002)</u>	
Scale: 1" = 40'	Date: Dec. 2011
SHEET No. 7 OF 8 SHEETS	

ORIGINAL PLAN	SURVEY PLOTTED BY _____	DATE <u>02/11</u>
	DRAWN BY <u>X</u>	
NOTE BOOK	DESIGNED BY <u>X</u>	
	QUANTITIES BY _____	
	CHECKED BY _____	
N. <u>40013490</u>		

FED. ROAD DIST. NO.	STATE	FED-AID PROJ. NO.	FISCAL YEAR	SHEET NO.	TOTAL SHEETS
HAWAII	HAW.	STP-0583(002)	2011	14	27

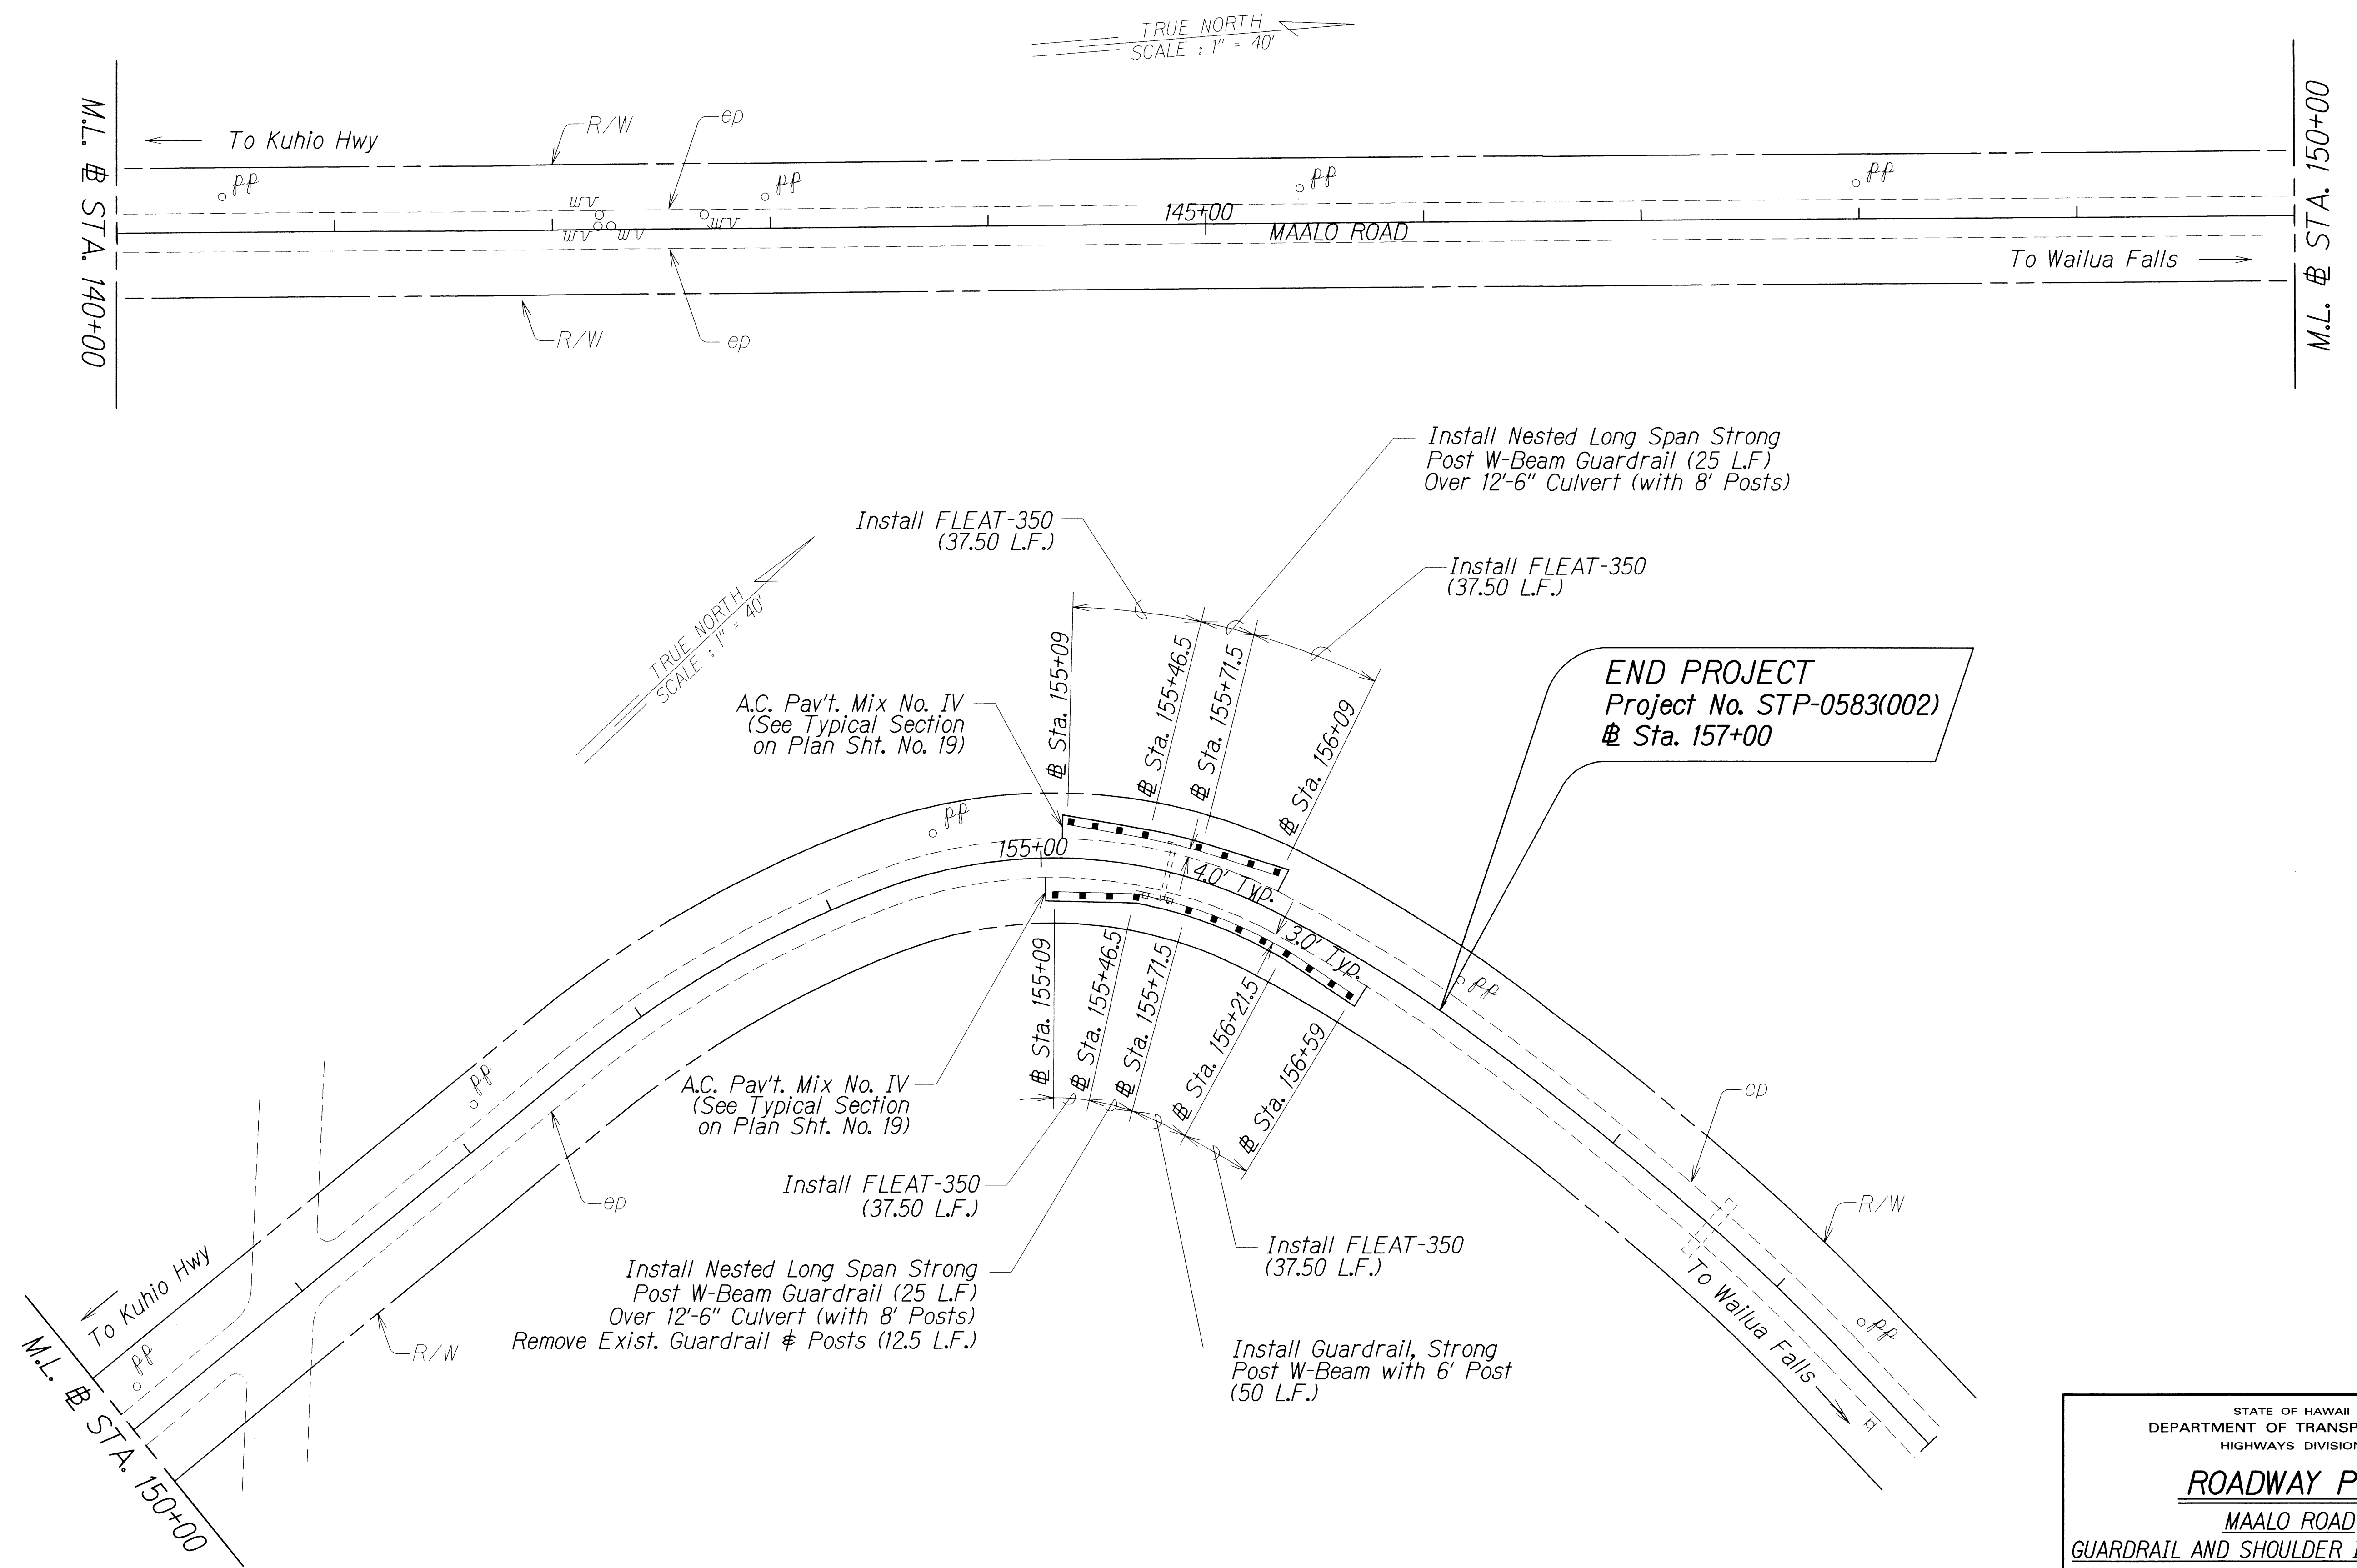

DESIGNED BY	DATE
DRAWN BY	02/11
CHECKED BY	
NOTED BY	
QUANTITIES BY	
DATE	

STATE OF HAWAII
DEPARTMENT OF TRANSPORTATION
HIGHWAYS DIVISION

ROADWAY PLAN
MAALO ROAD
GUARDRAIL AND SHOULDER IMPROVEMENTS
Mile Post 0.0 to Mile Post 2.95
Fed-Aid Project No. STP-0583(002)
Scale: 1" = 40' Date: Dec. 2011
SHEET No. 8 OF 8 SHEETS