
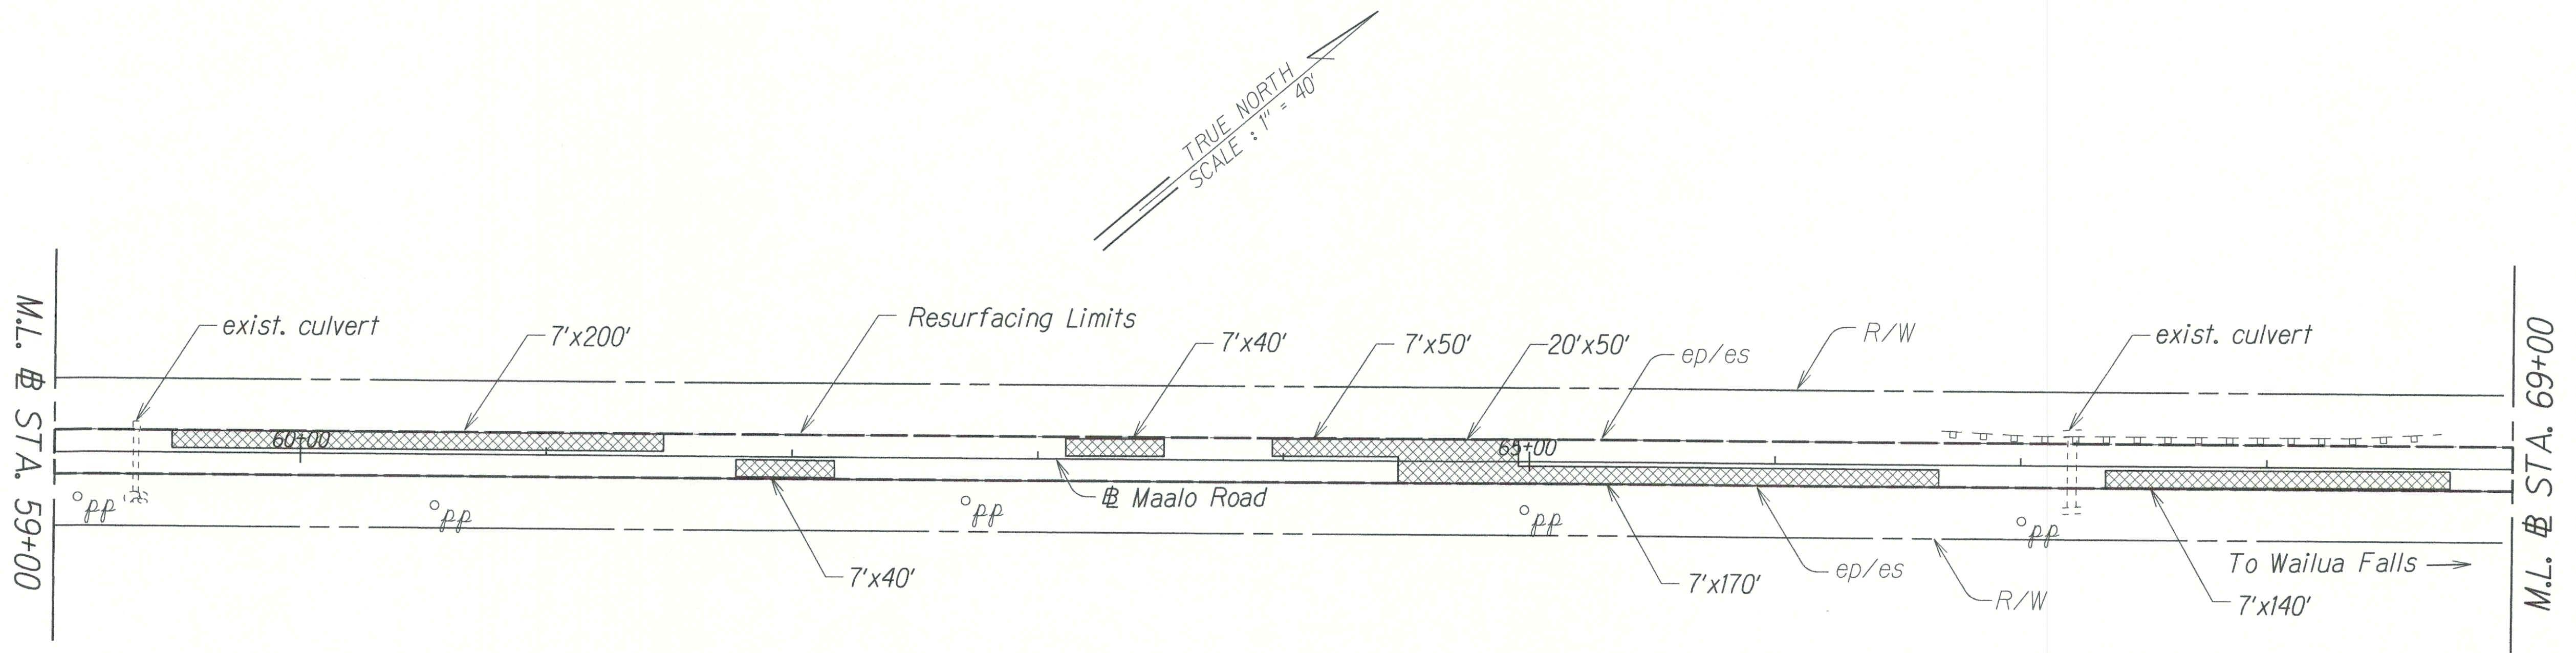


FED. ROAD DIST. NO.	STATE	PROJ. NO.	FISCAL YEAR	SHEET NO.	TOTAL SHEETS
HAWAII	HAW.	583A-01-18M	2019	11	19

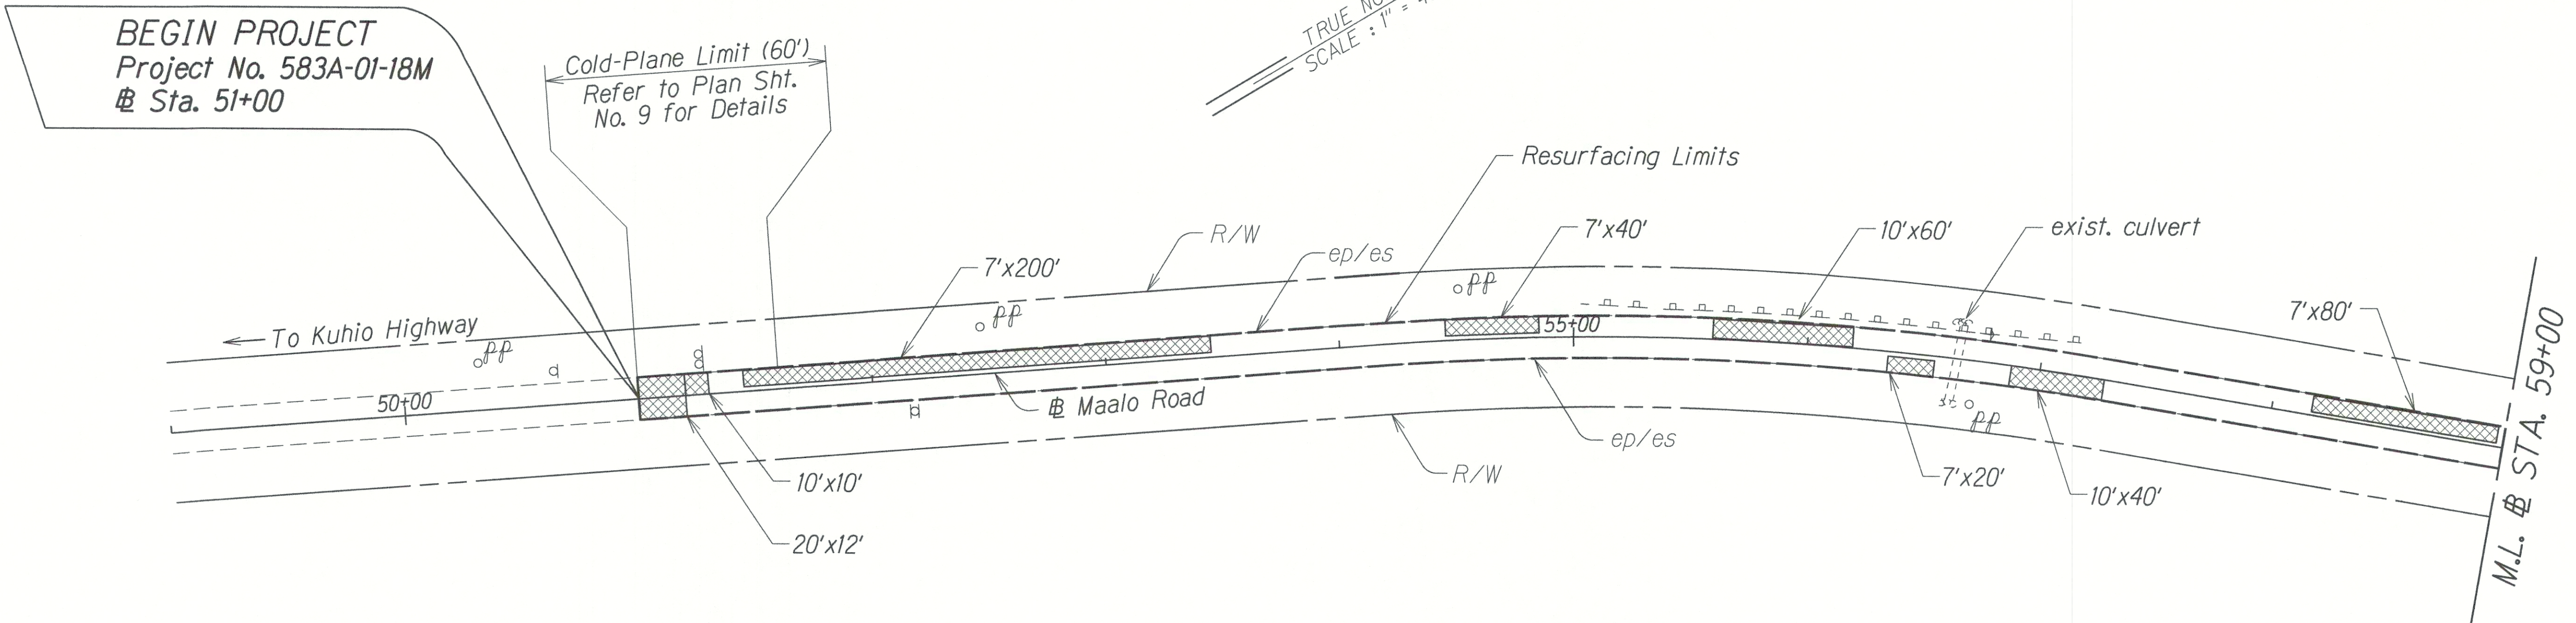

ORIGINAL PLAN	SURVEY PLOTTED BY	DATE
NOTE BOOK	DRAWN BY	
DESIGNED BY	CHECKED BY	
QUANTITIES BY		
NO.		

STATE OF HAWAII
DEPARTMENT OF TRANSPORTATION
HIGHWAYS DIVISION



ROADWAY PLAN

MAALO ROAD RESURFACING
Mile Post 1.0 to Mile Post 2.0
Project No. 583A-01-18M

Scale: 1" = 40' Date: March 2017

SHEET No. 1 OF 3 SHEETS

FED. ROAD DIST. NO.	STATE	PROJ. NO.	FISCAL YEAR	SHEET NO.	TOTAL SHEETS
HAWAII	HAW.	583A-01-18M	2019	12	19

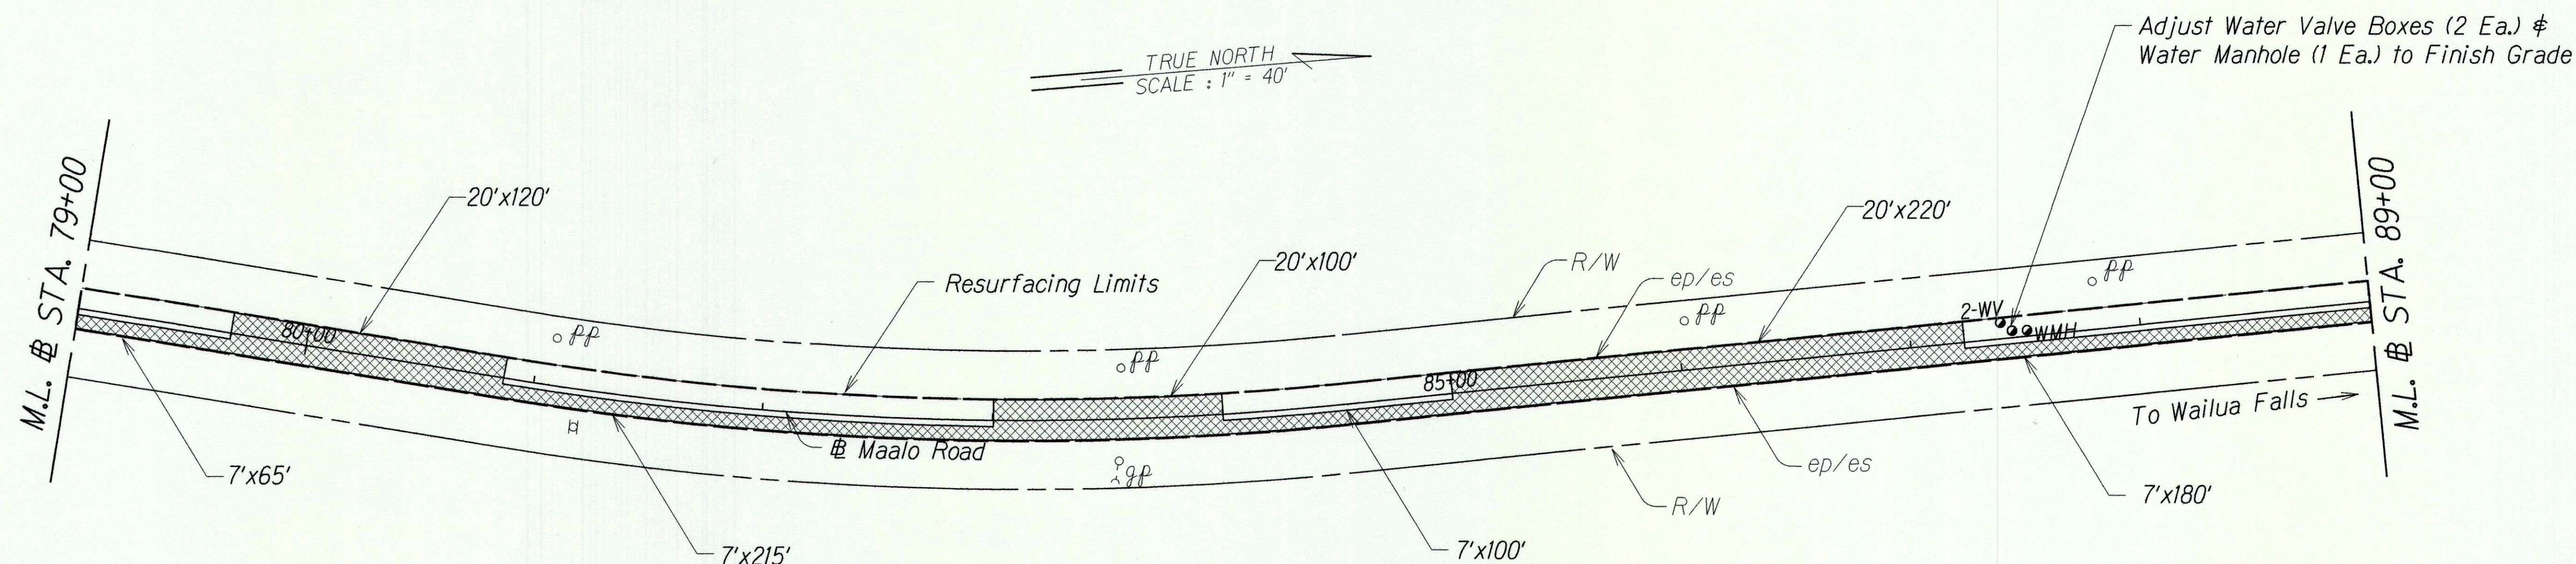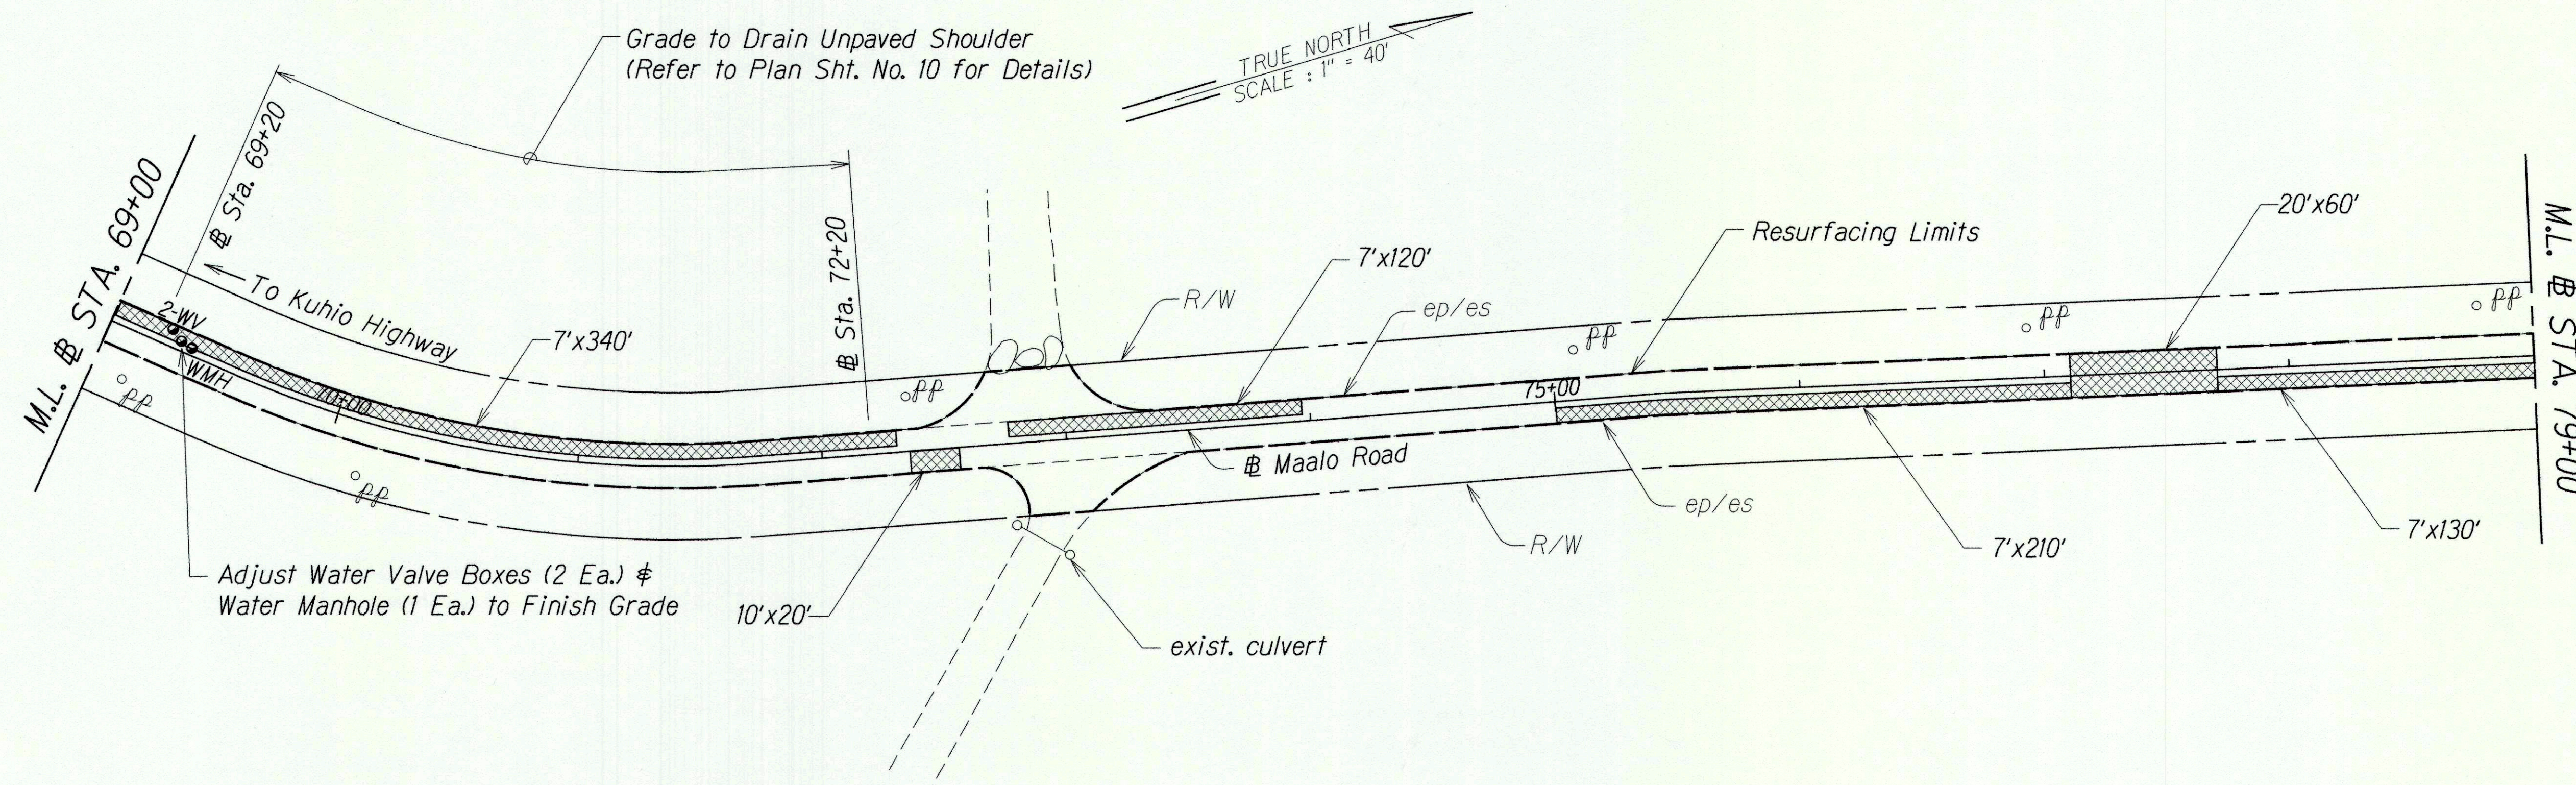

ORIGINAL PLAN	SURVEY PLOTTED BY	DATE
NOTE BOOK	DRAWN BY	
DESIGNED BY		
CHECKED BY		

APPROVED:

[Signature]
Manager and Chief Engineer
Department of Water
County of Kauai

7/11/18
Date

STATE OF HAWAII
DEPARTMENT OF TRANSPORTATION
HIGHWAYS DIVISION

ROADWAY PLAN

MAALO ROAD RESURFACING
Mile Post 1.0 to Mile Post 2.0
Project No. 583A-01-18M

Scale: 1" = 40' Date: March 2017

SHEET No. 2 OF 3 SHEETS

