




FED. ROAD DIST. NO.	STATE	PROJ. NO.	FISCAL YEAR	SHEET NO.	TOTAL SHEETS
HAWAII	HAW.	HWY-M-ART18-01	2022	8	80

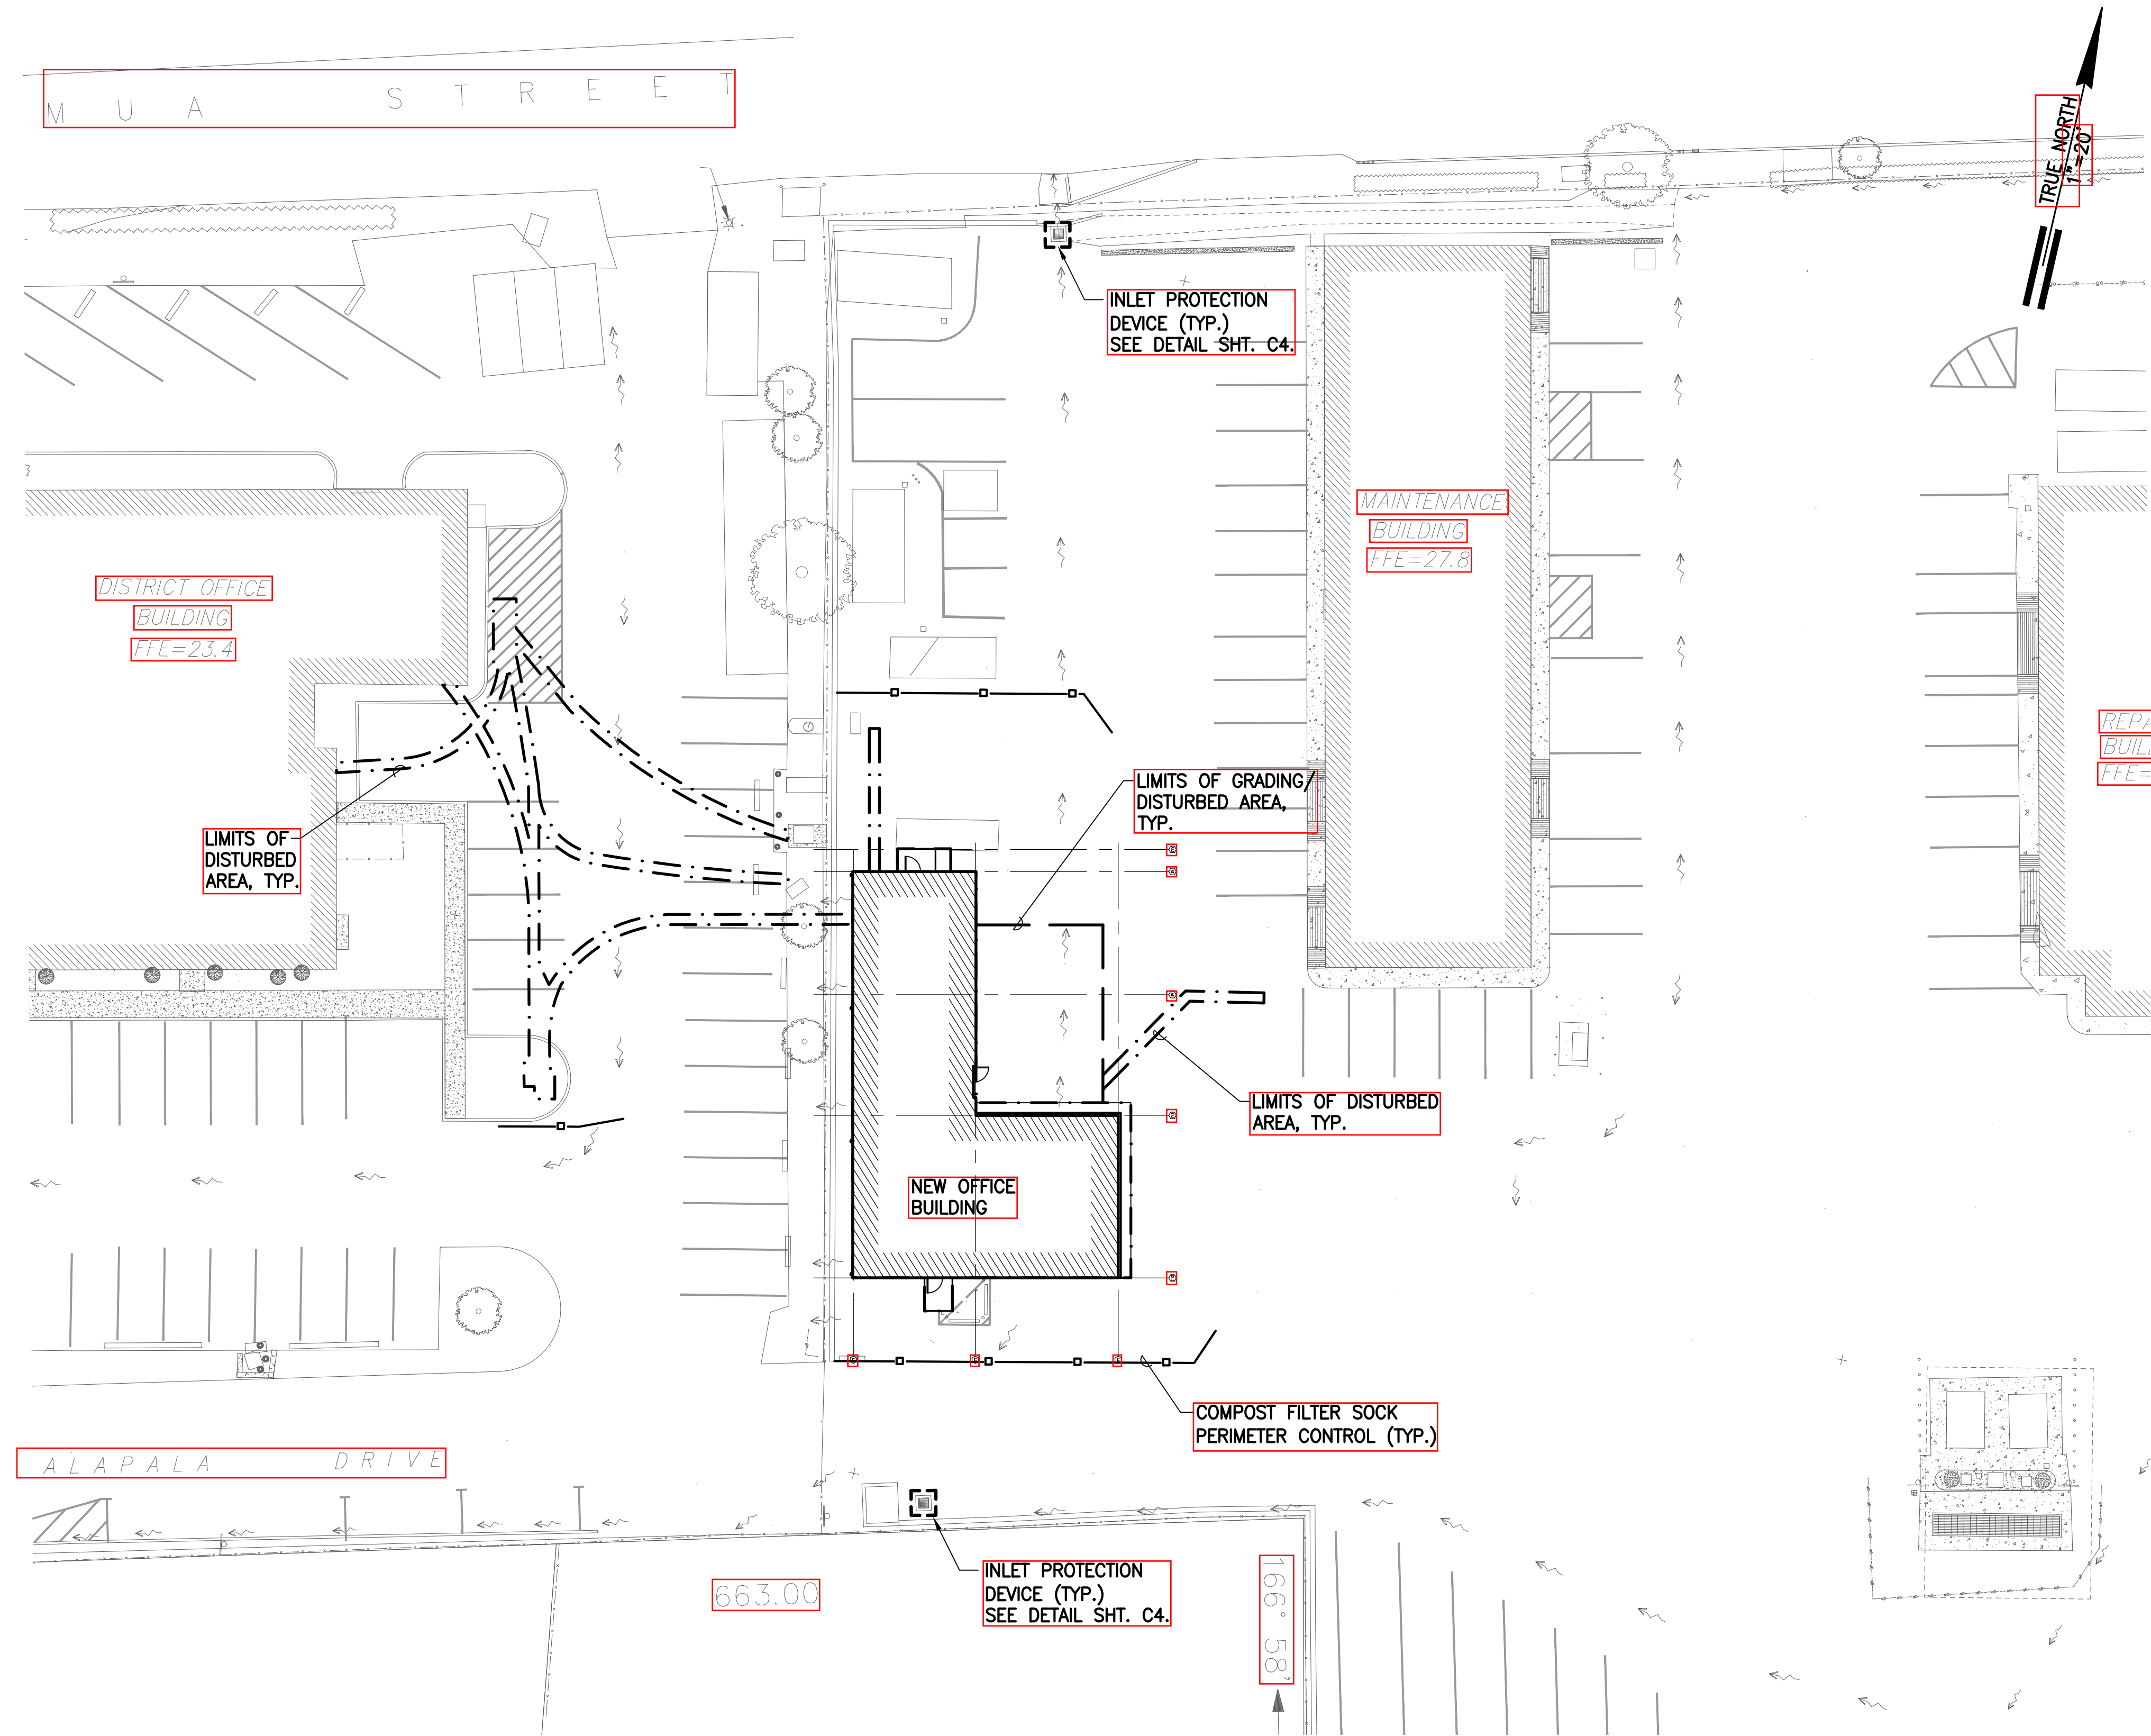

LEGEND:	
	EXISTING FLOW PATTERN
	LIMITS OF GRADING/DISTURBED AREA
	LIMITS OF DISTURBED AREA
	COMPOST FILTER SOCK
	INLET PROTECTION DEVICE

APPROXIMATE QUANTITIES		
DRAIN INLET PROTECTION DEVICE		2 EA.
SILTSOXX COMPOST FILTER SOCK		163 LF.

BEST MANAGEMENT PRACTICES PLAN
SCALE: 1" = 20'

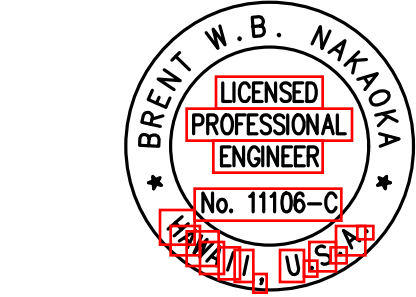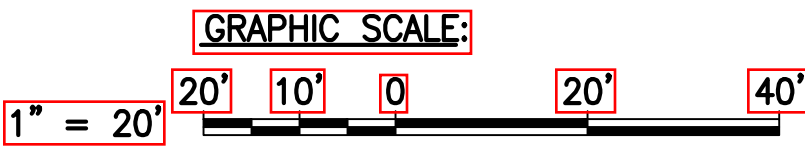

10-1016 HAS PREPARED THIS PLAN FOR THE
BY SUPERVISOR AND CONSTRUCTION OF THE
PROJECT WILL BE UNDER HIS SUPERVISION
Brent W. B. Nakaya
LICENSE EXPIRATION DATE: 04/30/2024

STATE OF HAWAII
DEPARTMENT OF TRANSPORTATION
HIGHWAYS DIVISION
BEST MANAGEMENT PRACTICES PLAN

MAUI DISTRICT BASEYARD
Project No. HWY-M-ART18.01
Scale: AS SHOWN Date: MAY 2022
SHEET No. C5 OF 80 SHEETS

DATE	10/10/22
SURVEY PLOTTED BY	DAVID
DRAWN BY	DAVID
DESIGNED BY	DAVID
CHECKED BY	DAVID
NOTED BY	DAVID
NO.	1