
TYPE	DESCRIPTION	COLOR		
ACP-1	SUSPENDED ACOUSTIC CEILING PANEL WITH METAL GRID 2' X 2' PANELS	TROPIC WHITE STONE WOOL (MINERAL WOOL) FACTORY FINISH PAINTED GLASS SCRIM		
AED-1	SEMI-RECESSED AED CABINET W/ DEFIBRILLATOR AND 3WAY V-SHAPED SIGN ABOVE	MANUFACTURER FINISHED		
AS-1	ADA SURFACE MOUNTED FOLDING SHOWER SEAT. REVERSIBLE (LEFT OR RIGHT HAND INSTALL). BOBRICK - B-5181	WHITE PHENOLIC SURFACE AND BLACK PHENOLIC CORE.		
BP-1	BATHROOM PARTITIONS - WOMENS AND MENS RESTROOMS PHENOLIC COMPOSITE W/ HIGH-PRESSURE LAMINATE FACING. 4" STILES AND INSET PANEL.	WILSON ART - ASIAN SUN - 7951 VERT/HORIZ GRAIN TO MATCH STILE AND PANEL ORIENTATION. BLACK CORE.		
CH-1	СОАТ НООК	SOLID STAINLESS STEEL W/ SATIN FINISH		
CPT-1	CARPET TILE	VARIANT FORM COLLECTION INTEGRATE - BT423 ASPHALT 999		
CT-1	CERAMIC TILE - FLOOR - RESTROOMS, SHOWER ROOMS AND UTILITY CLOSET	CONTINENTAL SLATE ASIAN BLACK CS53		
CT-2	CERAMIC TILE - WALL - RESTROOMS, SHOWER ROOMS AND UTILITY CLOSET	UNITY - BEIGE POLISHED - P401		
FRP-1	FIBERGLASS REINFORCED PLASTIC PANEL - UTILITY CLOSET	P 100 WHITE		
MR-1	MIRRORS - ABOVE LAVATORY ADA COMPLIANT - FIXED / MOUNTED W/ BACKING & BLOCKING, BOTTOM OF REFLECTIVE SURFACE AT 40" MAX.	No. 1 QUALITY 1/4 " THK SILVERED GLAZING. PROVIDE HARDENING AND DURABILITY LAYER, VANDALISM RESIST.		
MS-1	METAL WALL SYSTEM - BUTLERIB II WALL SYSYTEM	REFER ALSO TO <u>PT - 4</u> AND <u>PT - 5</u>		
PL-1	PLASTIC LAMINATE	KOA PEELING WS200 1T TEXTURED		
PT-1	PAINT- INTERIOR WALL	ALABASTER 876		
PT-2	PAINT - INTERIOR CEILING	GLACIER WHITE AC - 40		
PT-3	PAINT- INTERIOR FACE OF EXIT DOORS AND DOOR FRAMES CLEAR STAIN - INTERIOR DOORS AND DOOR FRAMES	NAVAJO WHITE - 947 STAIN GRADE DOORS - CLEAR STAIN.		
PT-4				
PT-5 QT-1	METAL SIDING FACTORY FINISH PAINT SYSTEM SOLID SURFACE - CONVENIENCE COUNTER / LEDGE	COOL SHELL GRAY QUARTZ SURFACE - LG HAUSYS, VIATERA - ARIA		
RF-1	METAL ROOFING SYSTEM - MR-24 STANDING SEAM PANEL	COOL COUNTRY WHEAT - SOLAR REFLECTANCE INDEX: 71 - BNI136B		
SCD-1	SEAT COVER DISPENSER - RECESSED	STAINLESS STEEL		
SCD-2	SEAT COVER DISPENSER - SURFACE MOUNTED	STAINLESS STEEL		
SD-1	SOAP DISPENSER - SURFACE MOUNTED	STAINLESS STEEL		
SND	SANITARY (FEMININE) NAPKIN <u>BAG</u> DISPENSER	POWDER COATED WHITE GALVANIZED STEEL		
SWD	SHARPS WASTE DISPOSAL ENCLOSURE - FOR 5 QUART SHARPS CONTAINERS	OFF-WHITE ABS PLASTIC 13"H X 13" W X 5"D		
TPD	TOILET PAPER DISPENSER - SURFACE MOUNTED	STAINLESS STEEL		
RB-1	RUBBER BASE	FLAGSTONE R41FS		

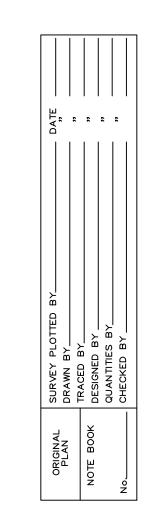

FINISH / MATERIAL S	CHEDULE			
FINISH / PRODUCT INFO.	MANUFACTURER	REMARKS		
TYPE XX - STONE WOOL BASE W/ MEMBRANE FACED OVERLAY, PATTERN G - SQUARE LAY-IN, ITEM No.: 1000 24X24, 5/8" THK SAG RESISTANCE.	MNF: ROCKFON CONTACT: DENNIS WAKALUK TEL: (925) 719-9454 EMAIL: dennis.wakaluk@rockfon.com	PROVIDE SEISMIC CLIPS AND ALL OTHER SEISM SUBMITTAL, SAMPLES AND SHOP DRAWINGS FO		
JLI-1427F12 17.375"X17.375"X6.75"	MNF: JL INDUSTRIES CONTACT: AMERA PRODUCTS, INC. TEL: (800) 608-6568 WEB: www.ameraproducts.com	PROVIDE SHOP DRAWINGS AND PRODUCT DAT		
ONE-PIECE, 1/2 " SOLID PHENOLIC W/ INTEGRAL DRAINAGE SLOTS, STAINLESS STEEL (SST) HARDWARE, SST FRAME, MOUNTING FLANGES, BASEPLATE, SPRING, AND BRACKETS.	MNF: BOBRICK CONTACT: - BOBRICK WASHROOM EQUIPMENT, INC. TEL: (818) 764-1000	PROVIDE SOLID BLOCKING AND BACKING AT SH SUBMIT PRODUCT INFORMATION AND WARRAN		
IRONWOOD MANUFACTURING - PARTITIONS PHENOLIC PROVIDER - WILSON ART - ZERO SIGHTLINE PARTITIONS.	MNF: IRONWOOD MANUFACTURING COMPANY CONTACT: AARON MAHELONA TEL: (360) 568-1823 x101 EMAIL: sales@ironwood-mfg.com	SUBMIT SAMPLE AND PRODUCT INFORMATION / STATE AND ARCHITECT PRIOR TO ORDER AND I PROVIDE STAINLESS STEEL PEDESTAL POST FL		
SATIN FINSH BOBRICK, B-9542	MNF: BOBRICK CONTACT: BOBRICK WASHROOM EQUIPMENT, INC. TEL: (818) 764-1000	MOUNT AT ADA ACCESSIBLE HEIGHT, PROVIDE		
24" X 24" TUFTED BRICK ASHLAR	MNF: MOHAWK GROUP CONTACT: MADELINE MURPHY TEL: (808) 389-6235 EMAIL: madeline_murphy@mohawkind.com	PROVIDE PRODUCT DATA SUBMITTAL SAMPLES ARCHITECT REVIEW PRIOR TO ORDER AND INS LOOSE-LAY MOCK-UP REQUIRED FOR ARCHITEC MODULAR TILE ADHESIVE PER MANUFACTURER		
18" X 18", 3/8 " THK PORCELAIN TILE THIN SET, PER TCNA APPLICATION, <u>BRICK ASHLAR LAYOUT</u> .	MNF: DALTILE CONTACT: MALIA MALDONADO TEL: (808) 222-8024 EMAIL:malia.maldonado@daltile.com	SUBMIT SAMPLE AND PRODUCT INFORMATION / PROVIDE SHOP DRAWINGS FOR TILE LAYOUT /C		
24" X 24" X 3/8 " THK THIN SET, PER TCNA APPLICATION. <u>STACKED LAYOUT</u> .	MNF: DALTILE CONTACT: MALIA MALDONADO TEL: (808) 222-8024 EMAIL:malia.maldonado@daltile.com	SUBMIT SAMPLE AND PRODUCT INFORMATION /		
4'X8' PANEL	MNF: MARLITE CONTACT: GREG ENDO TEL: 1 (808) 377-0555 EMAIL: greg@pacificasourcing.com	PROVIDE SUBMITTAL SAMPLE AND PRODUCT D		
FRAMELESS MOUNTED TO MFG RECOMMENDED SUBSTRATE. PROVIDE PROTECTIVE SURFACE APPLICATION.	MNF: 3M CONTACT: 3M IRVINE PLANT TEL: (949) 863-1360 WEB: www.3m.com	PROVIDE SOLID BLOCKING AND BACKING AT RE SUBMIT PRODUCT INFORMATION AND WARRAN		
BUTLER-COTE FINISH FLUROPOLYMER FINISH	MNF: BUTLER MANUFACTURING CONTACT: CRIS FARIAS TEL: (559) 978-9875 EMAIL: csfarias@butlermfg.com	PROVIDE SUBMITTAL AND PRODUCT DATA FOR		
NEVAMAR ARMORED PROTECTION, HIGH PRESSURE LAMINATE.	MNF: NEVAMAR CONTACT: NATASCHA ROBLEE, PACIFIC AMERICAN LUMBER TEL: (808) 845-8700 EMAIL: ncroblee@pacamlumber.com	PROVIDE SUBMITTAL SAMPLE AND PRODUCT D		
SEMI-GLOSS	MNF: BENJAMIN MOORE CONTACT: RAE WHITFORD / DAN WHITFORD, Rainbow State Paint TEL: (808) 255-4056 EMAIL: rae.whitford@rainbowstatepaint.com	PROVIDE SUBMITTAL PAINT BRUSHOUTS AND P		
SEMI-GLOSS	MNF: BENJAMIN MOORE CONTACT: RAE WHITFORD / DAN WHITFORD, Rainbow State Paint TEL: (808) 255-4056 EMAIL: rae.whitford@rainbowstatepaint.com	PROVIDE SUBMITTAL PAINT BRUSHOUTS AND P		
SEMI-GLOSS	MNF: BENJAMIN MOORE CONTACT: RAE WHITFORD / DAN WHITFORD, Rainbow State Paint TEL: (808) 255-4056 EMAIL: rae.whitford@rainbowstatepaint.com	PROVIDE SUBMITTAL PAINT BRUSHOUTS AND P		
FACTORY FINISH - BUTLER-COTE FLUROPOLYMER FINISHSYSTEM	MNF: BUTLER MANUFACTURING CONTACT: CRIS FARIAS TEL: (559) 978-9875 EMAIL: csfarias@butlermfg.com	PROVIDE SUBMITTAL PAINT BRUSHOUTS AND P		
LX HAUSYS - QUARTZ SURFACE 3/4 " THICK W/ MITRED EDGES / 2" EDGE	MNF: LX HAUSYS AMERICA, INC. CONTACT: Theresa (Hyo Jin) Youn TEL: (808) 777-5444 EMAIL: tyoun@lghausys.com	POLISHED. PROVIDE SAMPLE SUBMITTAL AND PRIOR TO ORDER AND INSTALLATION. PROVIDE SURFACE INSTALLER.		
BUTLER-COTE FINISH FLUROPOLYMER FINISH	MNF: BUTLER MANUFACTURING CONTACT: CRIS FARIAS TEL: (559) 978-9875 EMAIL: csfarias@butlermfg.com	PROVIDE SUBMITTAL AND PRODUCT DATA FOR		
BRADLEY - MODEL NO. 5847 - RECESS-MOUNTED, BRADEX 22 GAUGE SST EXTERIOR. 500 STANDARD SEAT COVERS.	MNF: BRADLEY CORPORATION CONTACT: BRADLEY HEADQUARTERS TEL: (262) 251-6000 WEB: bradleycorp.com	ADA ACCESSIBLE COMPLIANT - MOUNT PER ADA		
BRADLEY - MODEL NO. 583 - SURFACE-MOUNTED, BRADEX 22 GAUGE SST EXTERIOR. 500 STANDARD SEAT COVERS.	MNF: BRADLEY CORPORATION CONTACT: BRADLEY HEADQUARTERS TEL: (262) 251-6000 WEB: bradleycorp.com	ADA ACCESSIBLE COMPLIANT - MOUNT PER ADA		
TORK - MODEL NO. 466000 - SURFACE-MOUNTED S4 - FOAM SOAP SYSTEM, MANUAL, NO BATTERIES REQUIRED. HIGH-CAPACITY SOAP REFILLS (2,500 DOSAGE)	MNF: TORK USA - ESSITY PROFESSIONAL HYGIENE N. AMERICA LLC CONTACT: - TORK USA TEL: (866) 722-8675 EMAIL: torkusa@essity.com	ADA ACCESSIBLE COMPLIANT - MOUNT PER ADA PROVIDE CONCEALED BACKING AND BLOCKING PER MFG INSTALLATION REQUIREMENTS.		
S.A.C. BOX FORMAT - SURFACE-MOUNTED PART NO.: SD2012B AND SD2010B/ DISPOSAL BAGS (SB8836)	MNF: GOLDEN GROUP INTERNATIONAL CONTACT: GOLDEN GROUP TEL: (866) 296-6901 EMAIL: sales@goldengroupinternational.com	ADA ACCESSIBLE COMPLIANT - MOUNT PER ADA REQUIREMENTS. PROVIDE CONCEALED BACKIN BLOCKING, SECURE PER MFG INSTALLATION RE		
WALL MOUNTED ENCLOSURE - ITEM # SA5QWM FOR 5 QUART SHARPS CONTAINER W/ COUNTER BALANCED LID, AND KEYED ALIKE.	MNF: SHARPS ASSURE CONTACT: - TEL: (732) 806-8590 EMAIL: sharps@sharpsassure.com	SUBMIT SAMPLE AND PRODUCT INFORMATION / BY STATE AND ARCHITECT PRIOR TO ORDER AN SURFACE MOUNT PER OSHA REQUIREMENTS F		
BRADLEY - MODEL NO. 5425 - SURFACE-MOUNTED, BRADEX 18 GAUGE SST EXTERIOR, ONE-PEICE, W/ INDICATOR & LOCK HOLDS DOUBLE 9" TISSUE ROLLS.	MNF: BRADLEY CORPORATION CONTACT: BRADLEY HEADQUARTERS TEL: (262) 251-6000 WEB: bradleycorp.com	ADA ACCESSIBLE COMPLIANT - MOUNT PER ADA PROVIDE CONCEALED BACKING AND BLOCKING INSTALLATION REQUIREMENTS.		
ARMSTRONG (OR PRE-APPROVED EQUAL) RUBBER TYPE TS, 4" HT.	MFG: ARMSTRONG COMMERCIAL FLOORING CONTACT: SHEILA SURBAN, TRI-WEST TEL: (808) 372-0529 EMAIL: ssurban@triwestltd.com	PROVIDE SUBMITTAL SAMPLE AND PRODUCT D ARCHITECT REVIEW PRIOR TO ORDER AND INS		

		FED. ROAD DIST. NO.	STATE	PROJ. NO.	FISCAL YEAR	SHEET NO.	TOTAL SHEETS
		HAWAII	HAW.	HWY-M-ART18-01	2022	36	80
]					
	CATEGORY D CEILING APPLICATION. PROV	/IDE					
ATA FOR ARCHITECT REVI	IEW PRIOR TO ORDER AND INSTALLATION.						
	DRT SHOWER SEAT PER MANUFACTURER RE	ECOMMENDATION	IS.				
ANTY FOR REVIEW.							
D INSTALLATION.	GS W/ LAYOUT AND ORIENTATION FOR REVIE						
DE SOLID CONCEALED BA	OOCCUPANCY INDICATOR W/ ADA LOCK DEV	ICE.					
ES AND SHOP DRAWINGS NSTALLATION. FECT REVIEW PRIOR TO IN ER RECOMMENDATION.	FOR NUMBERED TILE LAYOUT AND DIRECTION	ON DIAGRAM(S)	FOR				
	STATE AND ARCHITECT PRIOR TO ORDER A	AND INSTALLATIO	N.				
	(S) FOR ARCHITECT REVIEW PRIOR TO ORDI						
N / DATA FOR REVIEW BY	' STATE AND ARCHITECT PRIOR TO ORDER A	AND INSTALLATIO	N.				
DATA FOR ARCHITECT R	EVIEW PRIOR TO ORDER AND INSTALLATION	l.					
RESTROOM WALLS. ANTY FOR REVIEW. 15 YE	EAR WARRANTY AGAINST SILVER SPOILAGE.						
DR ARCHITECT REVIEW PF	RIOR TO ORDER AND INSTALLATION.						
T DATA FOR ARCHITECT R	EVIEW PRIOR TO ORDER AND INSTALLATION	۱.					
PRODUCT DATA FOR AR	CHITECT REVIEW PRIOR TO ORDER AND INS	TALLATION.					
) PRODUCT DATA FOR AR	CHITECT REVIEW PRIOR TO ORDER AND INS	TALLATION.					
PRODUCT DATA FOR AR	CHITECT REVIEW PRIOR TO ORDER AND INS	TALLATION.					
) PRODUCT DATA FOR AR	CHITECT REVIEW PRIOR TO ORDER AND INS	TALLATION.					
ND PRODUCT DATA FOR A							
OR ARCHITECT REVIEW PF	RIOR TO ORDER AND INSTALLATION.						
ADA REQUIREMENTS. PRO	OVIDE CONCEALED BACKING AND BLOCKING	G, SECURE PER M	FG INSTAL	LATION REQUIREMEN	TS.		
ADA REQUIREMENTS. PRO	OVIDE CONCEALED BACKING AND BLOCKING	6, SECURE PER M	FG INSTAL	LATION REQUIREMEN	TS.		
ADA REQUIREMENTS.							
NG, SECURE							
							
REQUIREMENTS.	ELD T. MIZC		DEPAR	state of ha TMENT OF TRA HIGHWAYS DIV	NSPOR	TATION	
AND INSTALLATION. S FOR SAFETY.		HIGHWAYS DIVISION					
ADA REQUIREMENTS. NG, SECURE PER MFG	No. 13108 MAII, U.S.		FINI	SHED MATERIAL	SCHEDU	LE	_
	The The					DN	
T DATA FOR NSTALLATION.	This work was prepared by me or	P		<u>JI DISTRICT E</u> No. <u>HWY</u> -			1
	under my supervision and construction of the project will be under my observation. Expiration date 04/30/24.		5		Date:		

.

SHEET No. A22 OF 80 SHEETS