


PLUMBING FIXTURE LOCAL CONNECTION SCHEDULE							
FIXTURE	SYMBOL	WASTE ¹	VENT ¹	COLD WATER	HOT WATER	MAXIMUM CONSUMPTION ²	REMARKS
WATER CLOSET	WC	4"	2"	1"	–	1.28	FLOOR MOUNTED, FLUSH TANK, MANUAL ACTIVATION
WATER CLOSET, ACCESSIBLE	WC-A	4"	2"	1"	–	1.28	FLOOR MOUNTED, FLUSH TANK, ACCESSIBLE, ³ MANUAL ACTIVATION
URINAL	UR	2"	1–1/2"	3/4"	–	0.125	WALL HUNG, MANUAL ACTIVATION
URINAL, ACCESSIBLE	UR-A	2"	1–1/2"	3/4"	–	0.125	WALL HUNG, ACCESSIBLE, ³ MANUAL ACTIVATION
LAVATORY	LAV	1–1/2"	1–1/2"	1/2"	1/2"	0.5	UNDER COUNTER, MANUAL ACTIVATION
SHOWER	SH	2"	1–1/2"	1/2"	1/2"	2.5	
SINK	SK	2"	1–1/2"	1/2"	1/2"	2.5	STAINLESS STEEL, SINGLE COMPARTMENT
MOP SINK	MS	3"	2"	1/2"	–	–	FLOOR MOUNTED
ELECTRIC WATER COOLER	EWC	1–1/2"	1–1/2"	1/2"	–	–	WALL MOUNTED, ACCESSIBLE, ³ WITH BOTTLE FILLER
HOSE BIBB	HB	–	–	*	–	–	* 1/2" INTERIOR 3/4" EXTERIOR
FLOOR DRAIN	FD	*	1–1/2"	–	–	–	* SIZE AS INDICATED ON PLAN
NOTES: 1. ALL UNDERGROUND SOIL, WASTE AND VENT PIPE SIZE SHALL BE 2" MINIMUM. 2. WATER CLOSET AND URINAL WATER CONSUMPTION IS IN GALLONS PER FLUSH, ALL OTHERS FIXTURES ARE IN GALLONS PER MINUTE FLOW RATE. 3. SEE ARCHITECTURAL DRAWING FOR REGULAR AND ACCESSIBLE FIXTURE HEIGHTS AND LOCATION. 4. ACCESSIBLE LAVATORIES AND SINKS EXPOSED WASTE AND WATER PIPING BELOW COUNTER AND ABOVE FINISHED FLOOR SHALL BE INSULATED.							

INSTANTANEOUS WATER HEATER SCHEDULE											
UNIT NO	MANUFACTURER AND MODEL	LOCATION	SERVICE	GPM	MIN ACTIVATION GPM	ELEC INPUT KW	VOLTS	PH	AMPS	OPR WT POUNDS	REMARKS
IWH-1	CHRONOMITE MIGHTYMITE R-68L/208 OR APPROVED EQUAL	BREAKROOM	SINK	2.5 AT 40°F RISE	0.35	14.15	208	1	68	10	PRESET HW OUTPUT TEMPERATURE TO 120°F, PROVIDE 80A, INTEGRAL DISCONNECT, PROVIDE TMV
IWH-2	CHRONOMITE MIGHTYMITE R-68L/208 OR APPROVED EQUAL	MENS RESTROOM	SHOWER	2.5 AT 40°F RISE	0.35	14.15	208	1	68	10	PRESET HW OUTPUT TEMPERATURE TO 120°F, PROVIDE 80A, INTEGRAL DISCONNECT, PROVIDE TMV

ORIGINAL PLAN	DESIGNED BY	DATE
	DRAWN BY	
	TRACED BY	
	NOTED BY	
NOTE BOOK	QUANTITIES BY	
	CHECKED BY	
No.		

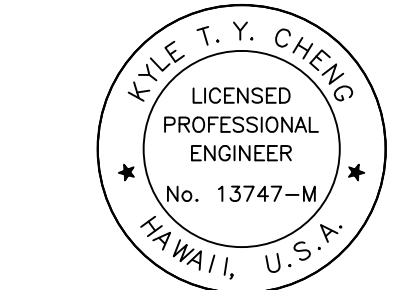

[Signature]
This work was prepared by me or under my supervision and construction of the project will be under my observation. Expiration date 04/30/24.

STATE OF HAWAII
DEPARTMENT OF TRANSPORTATION
HIGHWAYS DIVISION

PLUMBING SCHEDULE

MAUI DISTRICT BASEYARD
Project No. HWY-M-ART18.01

Scale: NONE Date: MAY 2022

SHEET No. P4 OF 79 SHEETS