



FED. ROAD DIST. NO.	STATE	PROJ. NO.	FISCAL YEAR	SHEET NO.	TOTAL SHEETS
HAWAII	HAW.	HWY-M-01-92M	1992	3	7

LEGEND

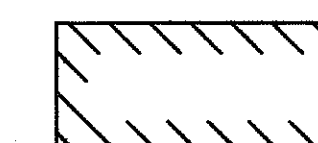

Existing Structure

- e — Existing Electrical Line
- s — 4" — Existing Sewer Line
- t — Existing HTO Line
- w — 12" — Existing Water Line
- a — 1" — Existing Air Line
- wv Existing Water Valve
- wm Existing Water Meter
- ⊕ fh Existing Fire Hydrant
- smh Existing Sewer Manhole
- sco Existing Sewer Cleanout
- pb Existing HTO Pullbox
- eh Existing Electrical Handhole
- mh Existing Manhole

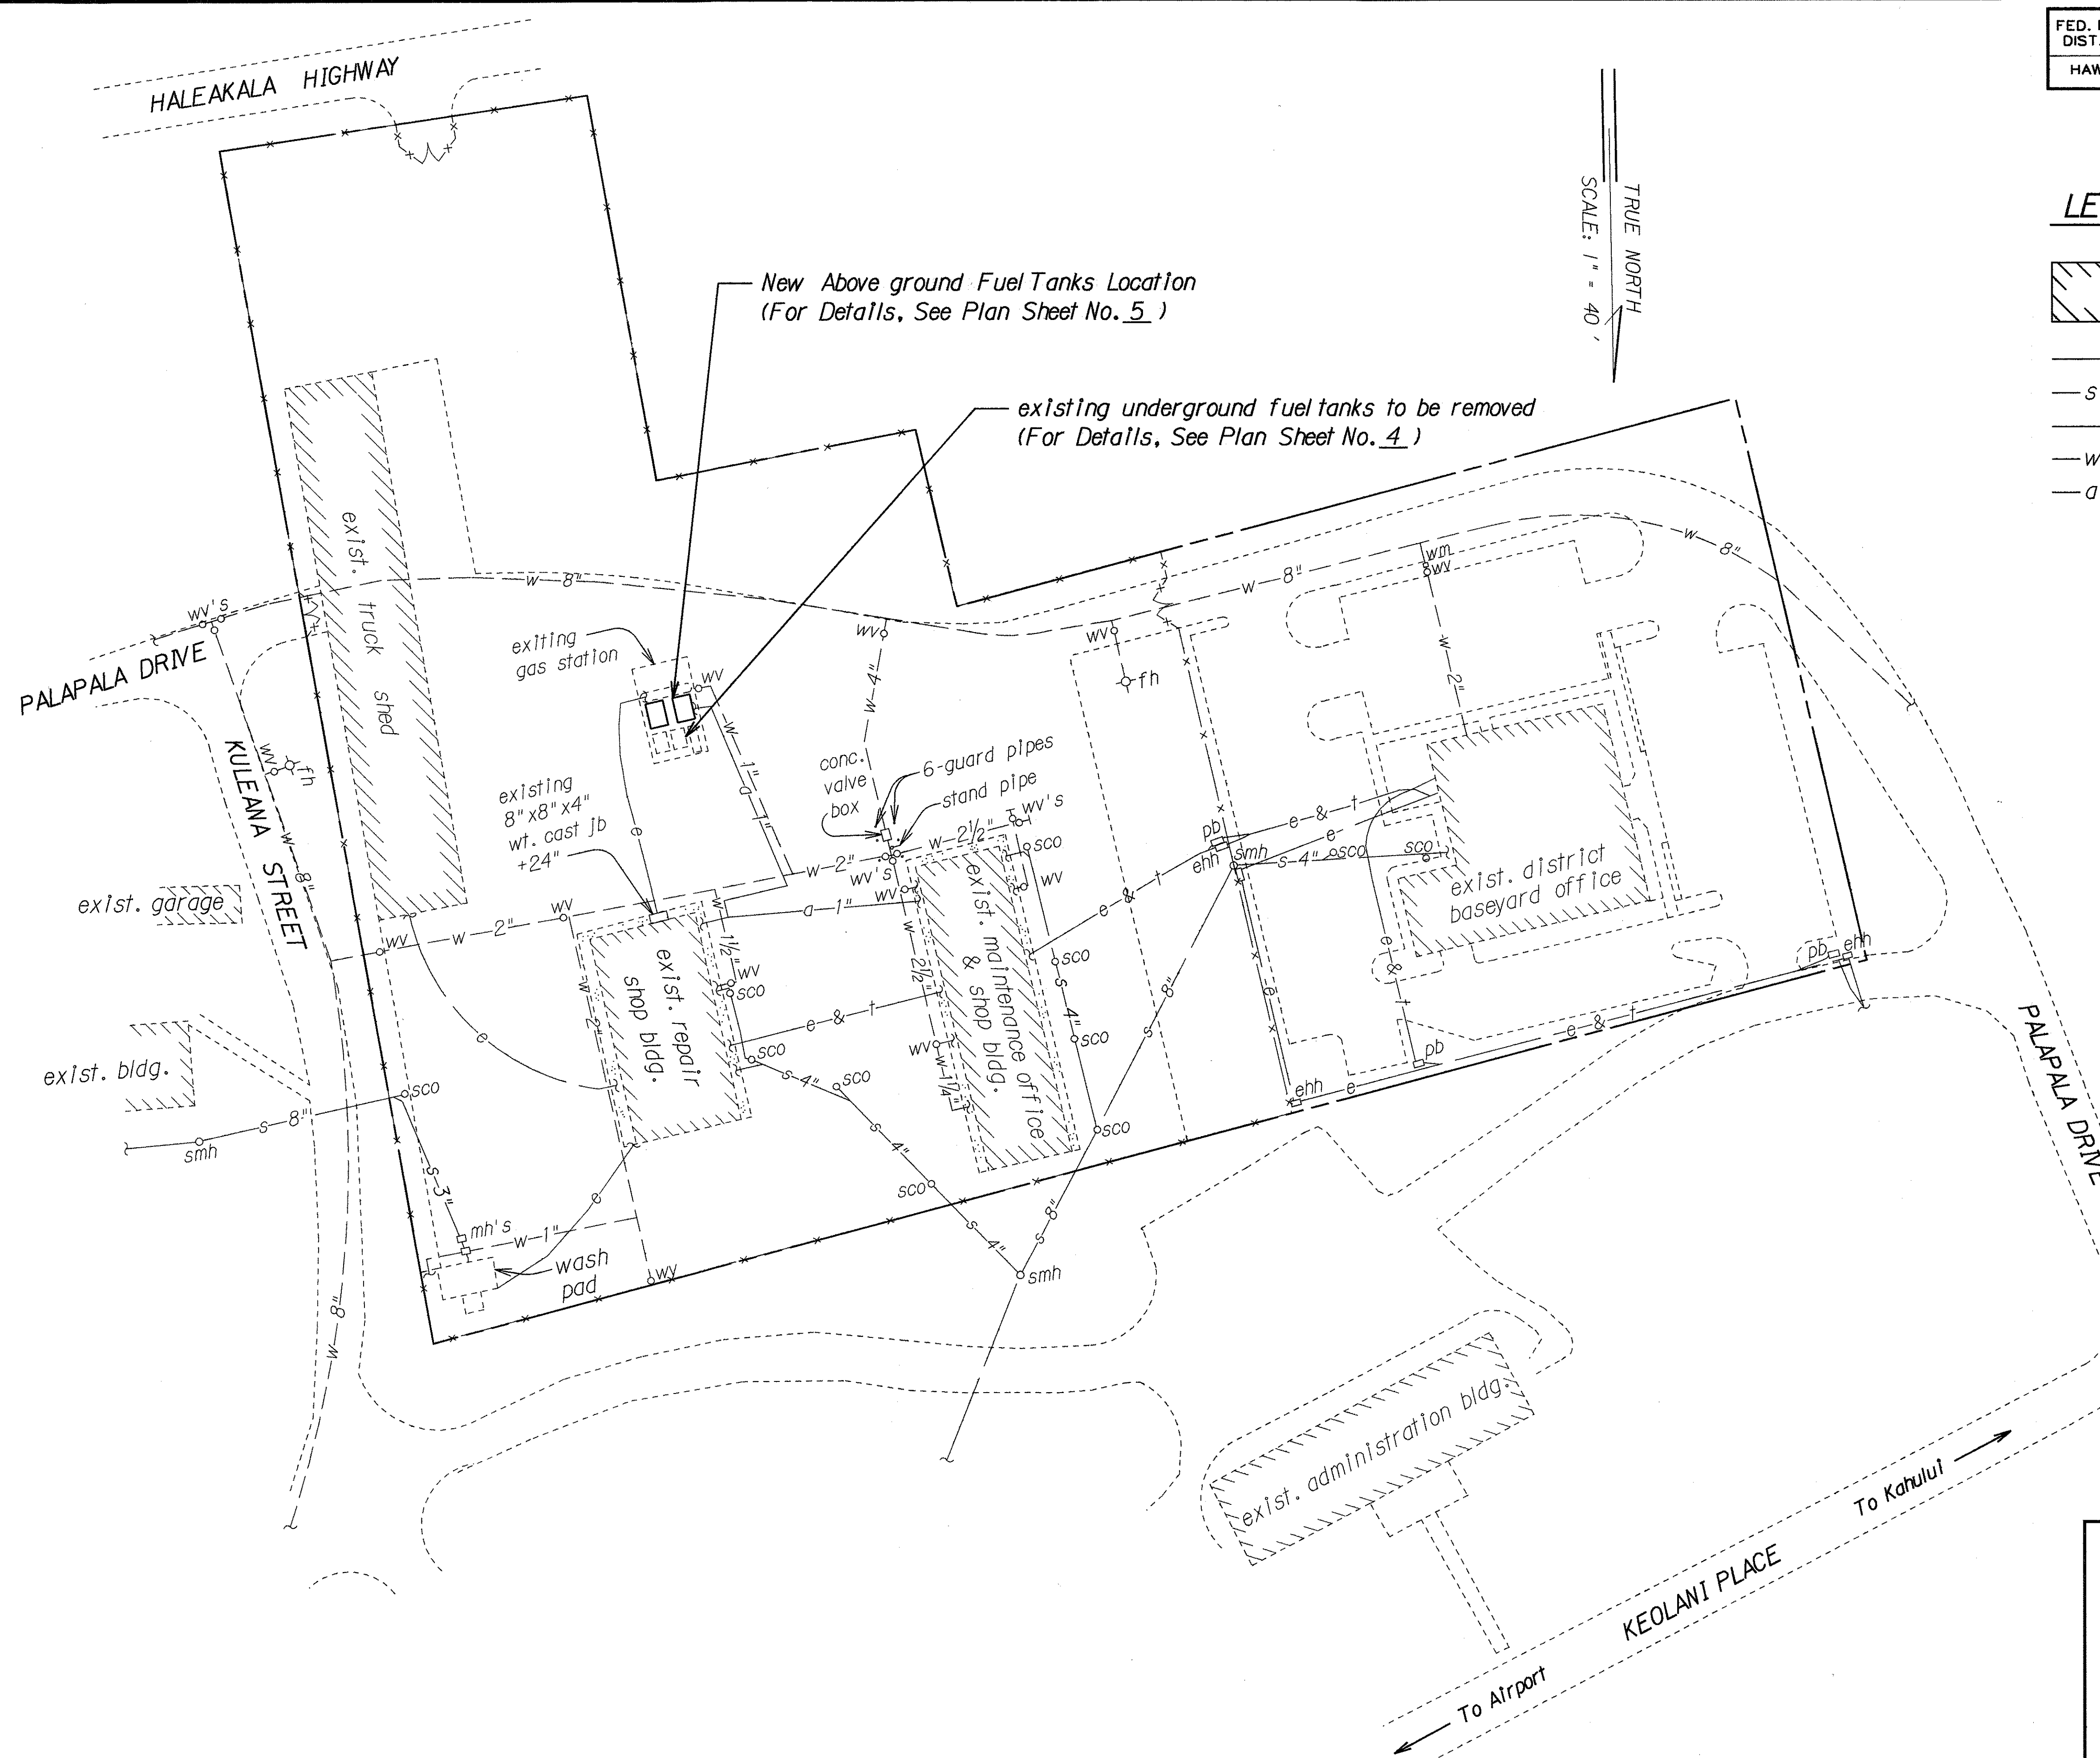

ORIGINAL PLAN	DATE
DRAWN BY	
CHECKED BY	
NOTED BY	
QUANTITIES BY	
CHECKED BY	

STATE OF HAWAII
DEPARTMENT OF TRANSPORTATION
HIGHWAYS DIVISION

SITE & UTILITIES PLAN

REPLACEMENT OF UNDERGROUND
FUEL STORAGE TANKS AT
VARIOUS LOCATIONS

PROJECT NO. HWY-M-01-92M

Scale: 1" = 40' Date: Mar., 1992

SHEET No. 1 OF 1 SHEETS