


FED. ROAD DIST. NO.	STATE	PROJ. NO.	FISCAL YEAR	SHEET NO.	TOTAL SHEETS
HAWAII	HAW.	HWY-M-01-20M	1990	2	2

GENERAL NOTES

- Scope of work: Cleaning and painting of Building A and B and a portion of Buildings C and D as follows:
 - Building A - complete (inside and outside)
 - Building B - complete
 - Building C - exterior only and omit scored CMU
 - Building D - exterior only and omit scored CMU
- Anti-corrosive primer shall be used under the eaves of building A, C and D and under the roof of building B and shall be applied in accordance to the manufacturer's recommendation or as approved by the Engineer.
- Eaves shall be painted with two prime coats of 1.0 mil. each coat with "Corroseal Rust Converter and Primer" or "Steel Seal, Super Steel Protection" other metallic surfaces shall be painted with one coat of primer at 1.5 mils. minimum dry film thickness with either "Magnus P-300 Series Metal Coatings" or "Carboline Alkyd Primer". All metal surfaces shall be painted with one finish coat of not less than 2.0 mils. dry film thickness and with the type of paint approved by the Engineer.
- Cleaning of surfaces to be painted, application of regular and anti-corrosive primer and painting of all surfaces, including window frames and doors will not be measured separately, but all will be paid for on a lump sum basis.
- All obstructions that may prevent, delay and disrupt the Contractor's operation will be cleared by the State Maintenance Forces.
- All dimensions of existing surfaces to be painted shall be verified in the field by the Contractor.
- The Contractor is directed to Section 659-Painting of Maintenance Buildings, of the Special Provisions for additional requirements, especially in regards to protecting pedestrians and vehicles from splashes and drifting of paint or paint materials during the execution of this contract.

DATE	_____
SURVEY PLOTTED BY	_____
DRAWN BY	_____
DESIGNED BY	_____
CHECKED BY	_____
ORIGINAL PLAN	_____
NOTE BOOK	_____
NO.	_____

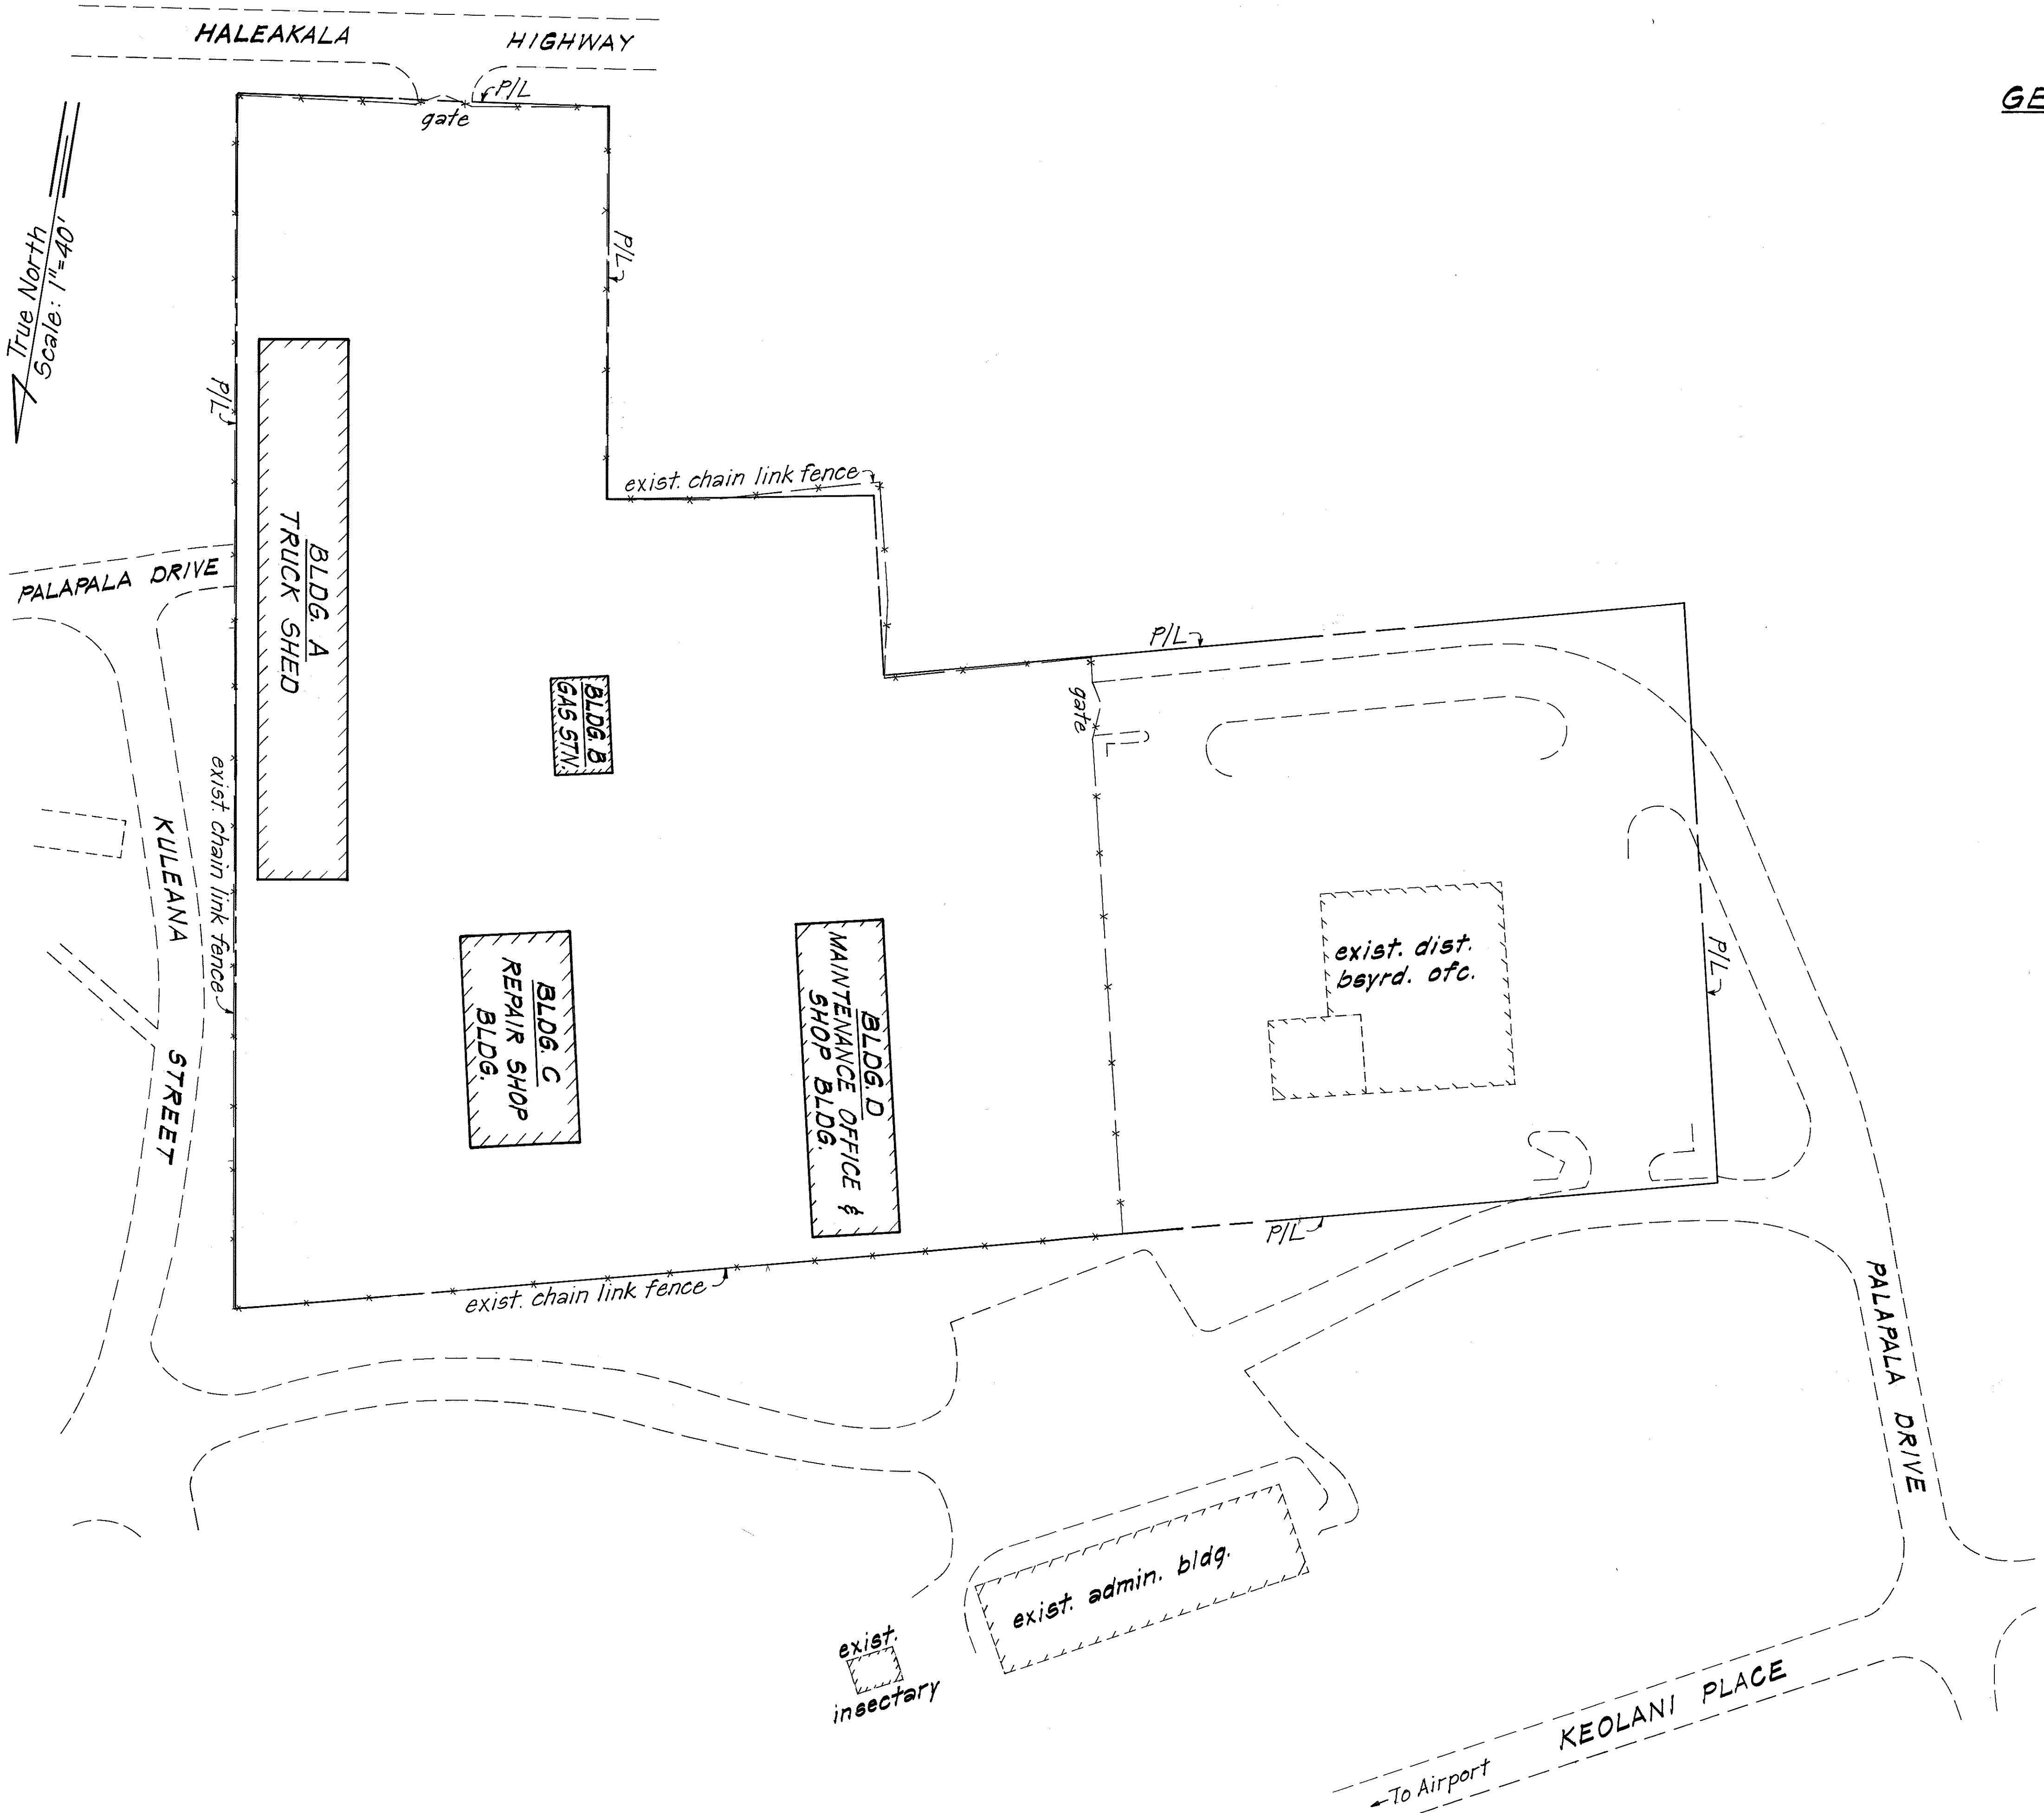

STATE OF HAWAII
DEPARTMENT OF TRANSPORTATION
HIGHWAYS DIVISION
BLDG. LOCATION PLAN &
GENERAL NOTES
MAUI DISTRICT BASEYARD
PAINTING MAINTENANCE BLDGS.
PROJECT NO. HWY-M-01-20M
Scale: 1"=40' Date: Feb. 1990
SHEET NO. 1 OF 1 SHEETS