



FED. ROAD DIST. NO.	STATE	FED. AID PROJ. NO.	FISCAL YEAR	SHEET NO.	TOTAL SHEETS
HAWAII	HAW.	HWY-M- 03-21M	1991	8	10

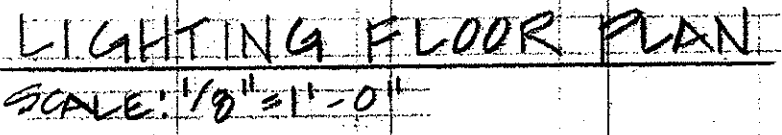

TYPE	LAMP	DESCRIPTION	MANUFACTURER
A-2/48	4-40W.	RECESSED FLUORESCENT, EXTRUDED ALUMINUM FRAME, K-12 LENS.	DAYBRITE NOVI COLUMBIA SUNBEAM GLOBE
B-4/48	4-40W.	CEILING FLUORESCENT, EXTRUDED VIRGIN ACRYLIC PRISMATIC DIFFUSER, SWINGS FROM EITHER SIDE FOR RELAMPING 18"x48".	DAYBRITE MARKSMAN LIGHTOLIER PRISMALINE SILVRAY TIEMPO SUNBEAM 7450 SERIES GLOBE Y3850 SERIES
C-2/48	2-40W.	SIMILAR TO TYPE B EXCEPT 2 LAMPS.	
D-2/48T	4-40W.	SIMILAR TO TYPE C EXCEPT 8' LONG.	
E-2/48T	4-40W.	FLUORESCENT WITH 11 GAUGE GALVANIZED WIRE GUARD	SUNBEAM SMOOT HOLMAN LITHONIA
F-2/48	2-40W.	WALL FLUORESCENT, ACRYLIC PLASTIC DIFFUSER UP AND DOWN LIGHT.	MARCO B149 DAYBRITE
G-100	100W.	WALL INCANDESCENT, OPAL GLASS GLOBE, ALUMINUM BODY.	PRESCOLITE WB-2 MARCO HALO SILVRAY LITECRAFT
H-100	100W.	CEILING INCANDESCENT, VAPORTIGHT, ANODIZED ALUMINUM BODY, OPAL GLASS GLOBE.	MARCO B204VT McPHILBEN MOLDCAST
I-100	100W.	CEILING INCANDESCENT, CAST ALUMINUM BODY, OPAL GLASS GLOBE.	PRESCOLITE CF-2 MARCO SILVRAY LITECRAFT PRESCOLITE 4022
J-100	100W. 130V.	WALL INCANDESCENT, ALUMINUM BODY, POLYCARBONATE DIFFUSER. TAMPERPROOF SCREWS (PROVIDE 2 SCREWDRIVERS).	KENALL 3663 PRESCOLITE 4022 MARCO N2
K-100	100W. 130V.	CEILING INCANDESCENT, ALUMINUM BODY, POLYCARBONATE DIFFUSER, TAMPERPROOF SCREWS.	PRESCOLITE 4440 MARCO N8
L-1/36	1-30W. R.S.	FLUORESCENT STRIP, 36"	LITHONIA S130 RS GLOBE SUNBEAM

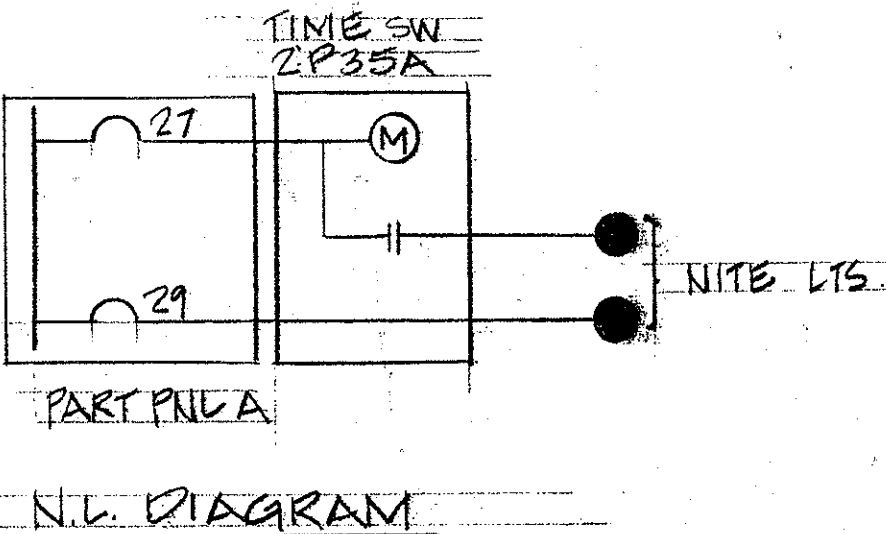

FOR INFORMATION ONLY

STATE OF HAWAII
DEPARTMENT OF TRANSPORTATION
HIGHWAYS DIVISION

LIGHTING FLOOR PLAN, LUMINAIRE SCHEDULE

DISTRICT OFFICE BUILDING

MAUI DISTRICT BASEYARD

KATULUI MAUI HAWAII

ARCHITECT & ENGINEER OCT. 1912

SHEET No. 12 OF 40 SHEETS



THIS WORK WAS PREPARED BY ME
OR UNDER MY SUPERVISION
Albert S. Chong
Albert S. C. Chong, PE