



FED. ROAD DIST. NO.	STATE	FED-AID PROJ. NO.	FISCAL YEAR	SHEET NO.	TOTAL SHEETS
HAWAII	HAW.	HWY-M-05-98	2002	84	99

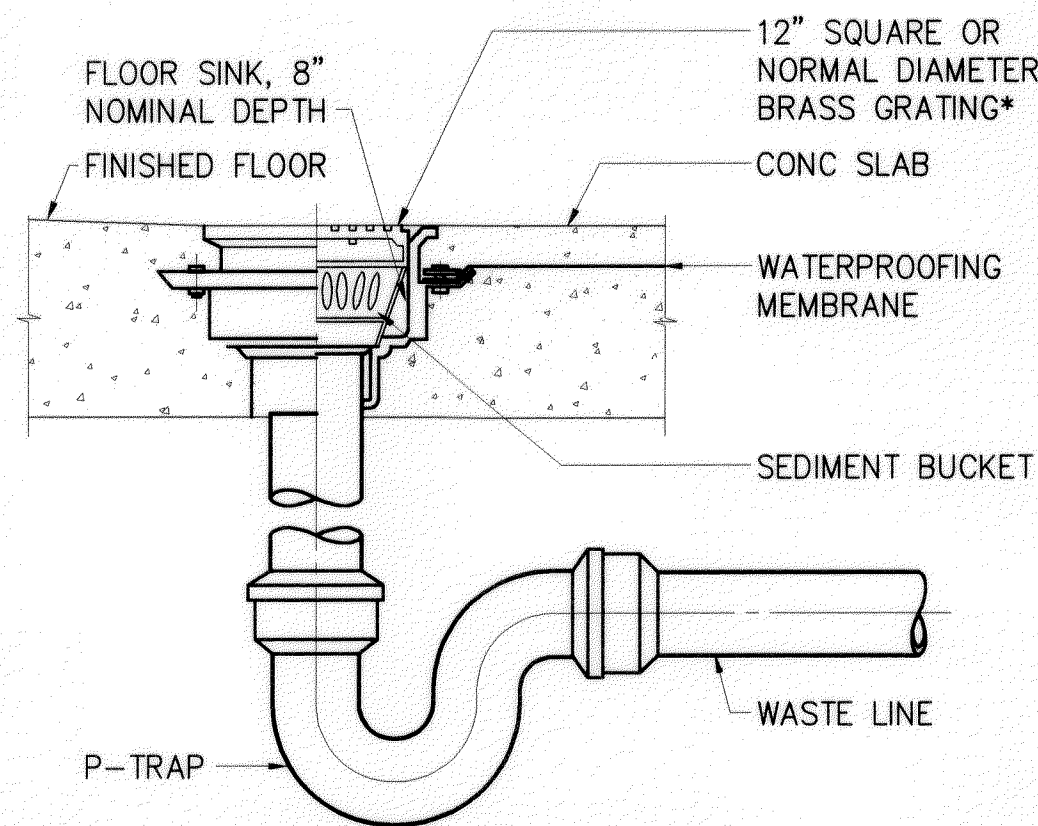

* PROVIDE 3/4" GRATE FOR FLOOR SINKS RECEIVING INDIRECT WASTES, UNLESS OTHERWISE INDICATED


1 FLOOR SINK DETAIL
M11.2 SCALE: NONE

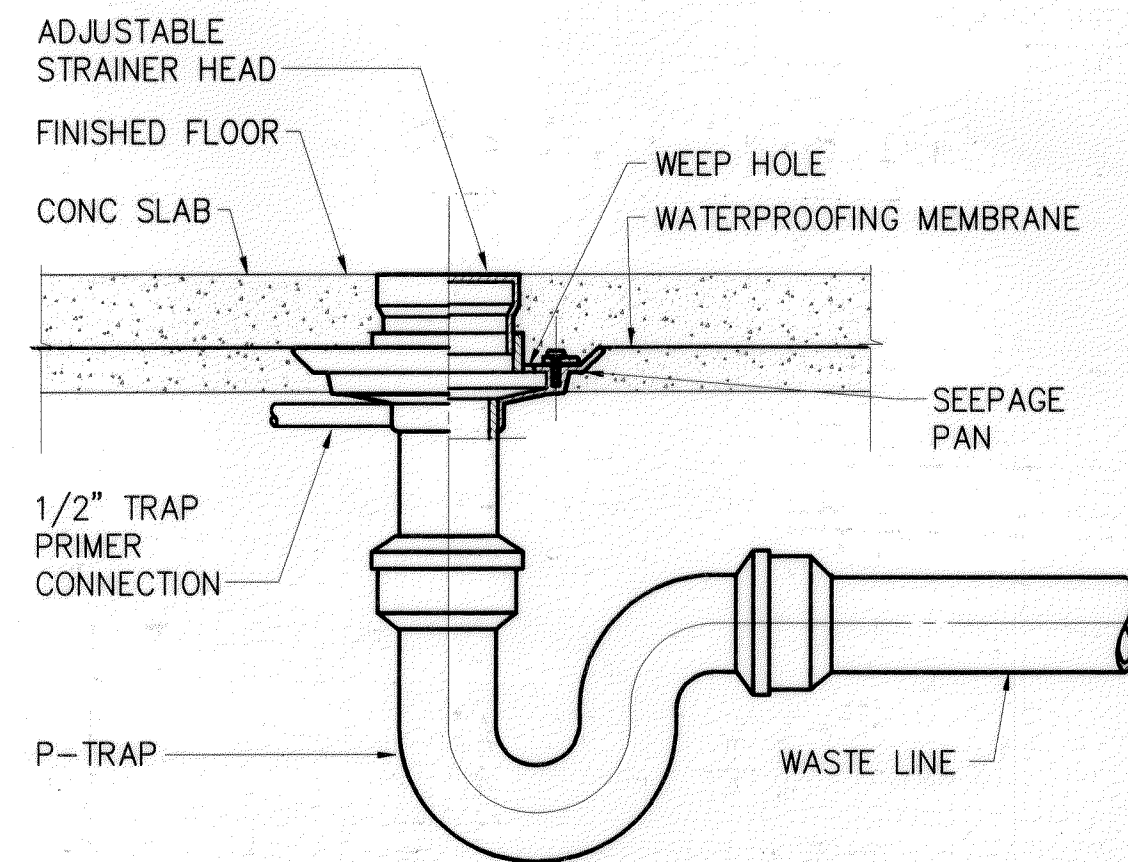


NOTES:

1. SIMILAR FOR SHOWER DRAIN
2. SEE SPECIFICATIONS FOR FD-1.


2 FLOOR DRAIN DETAIL
M11.2 SCALE: NONE

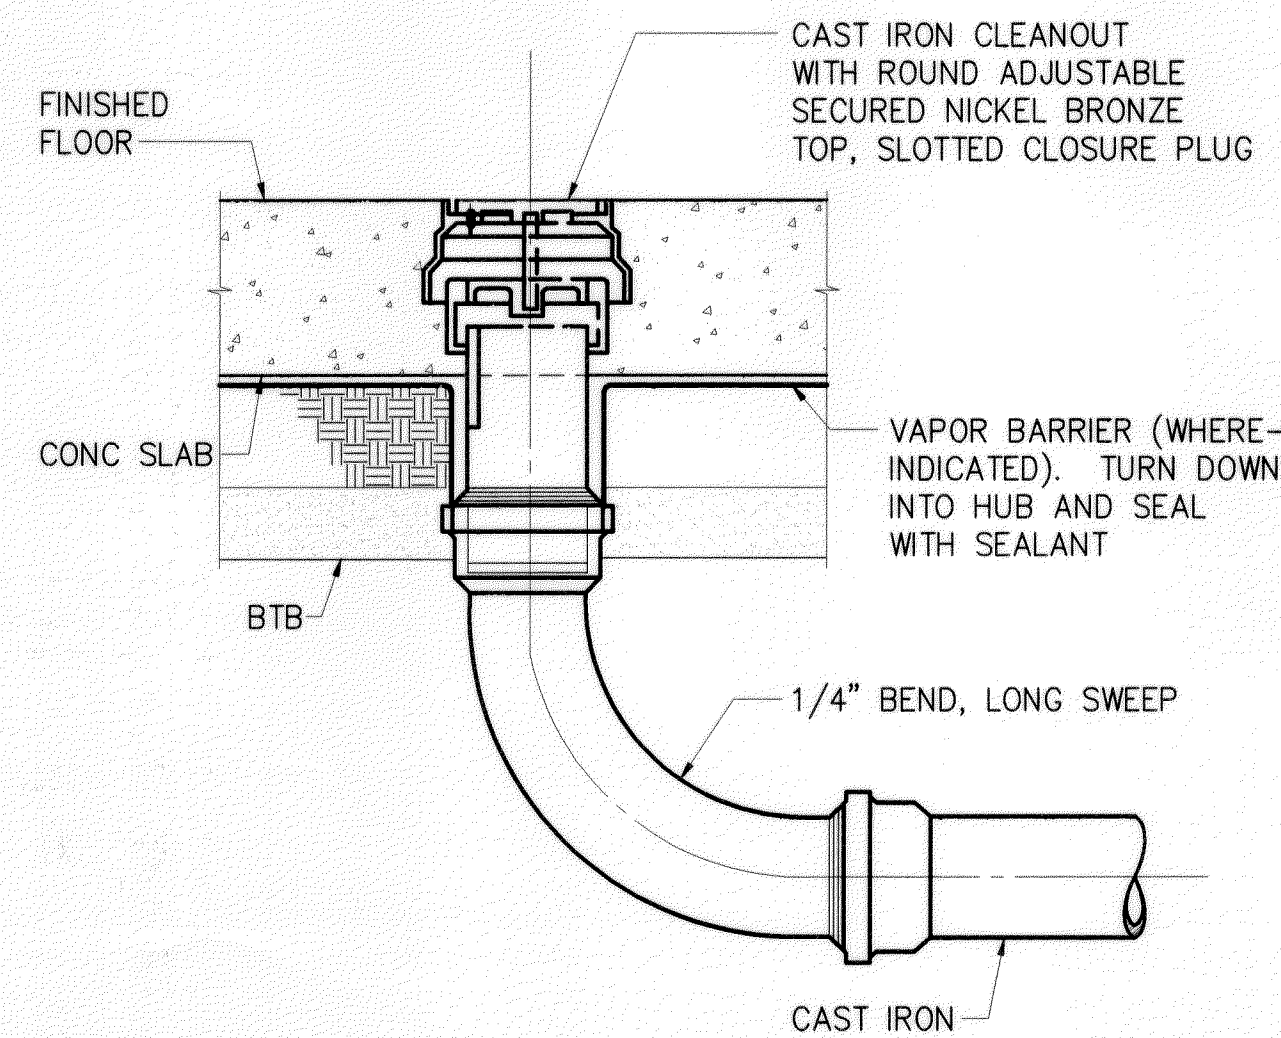

3 FLOOR CLEANOUT DETAIL
M11.2 SCALE: NONE

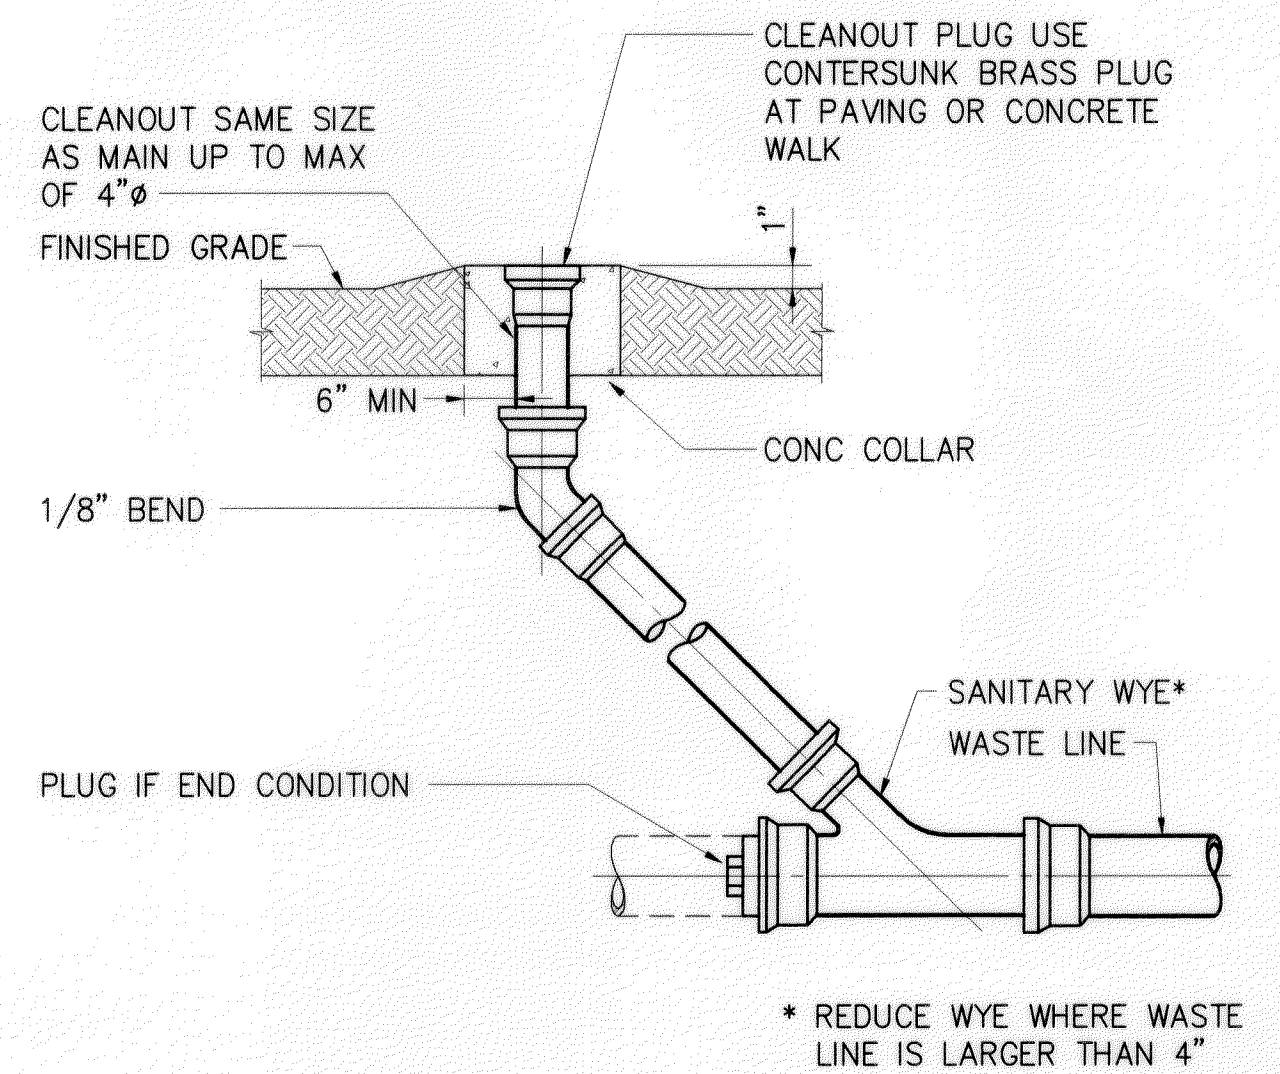


4 CLEANOUT TO GRADE DETAIL
M11.2 SCALE: NONE

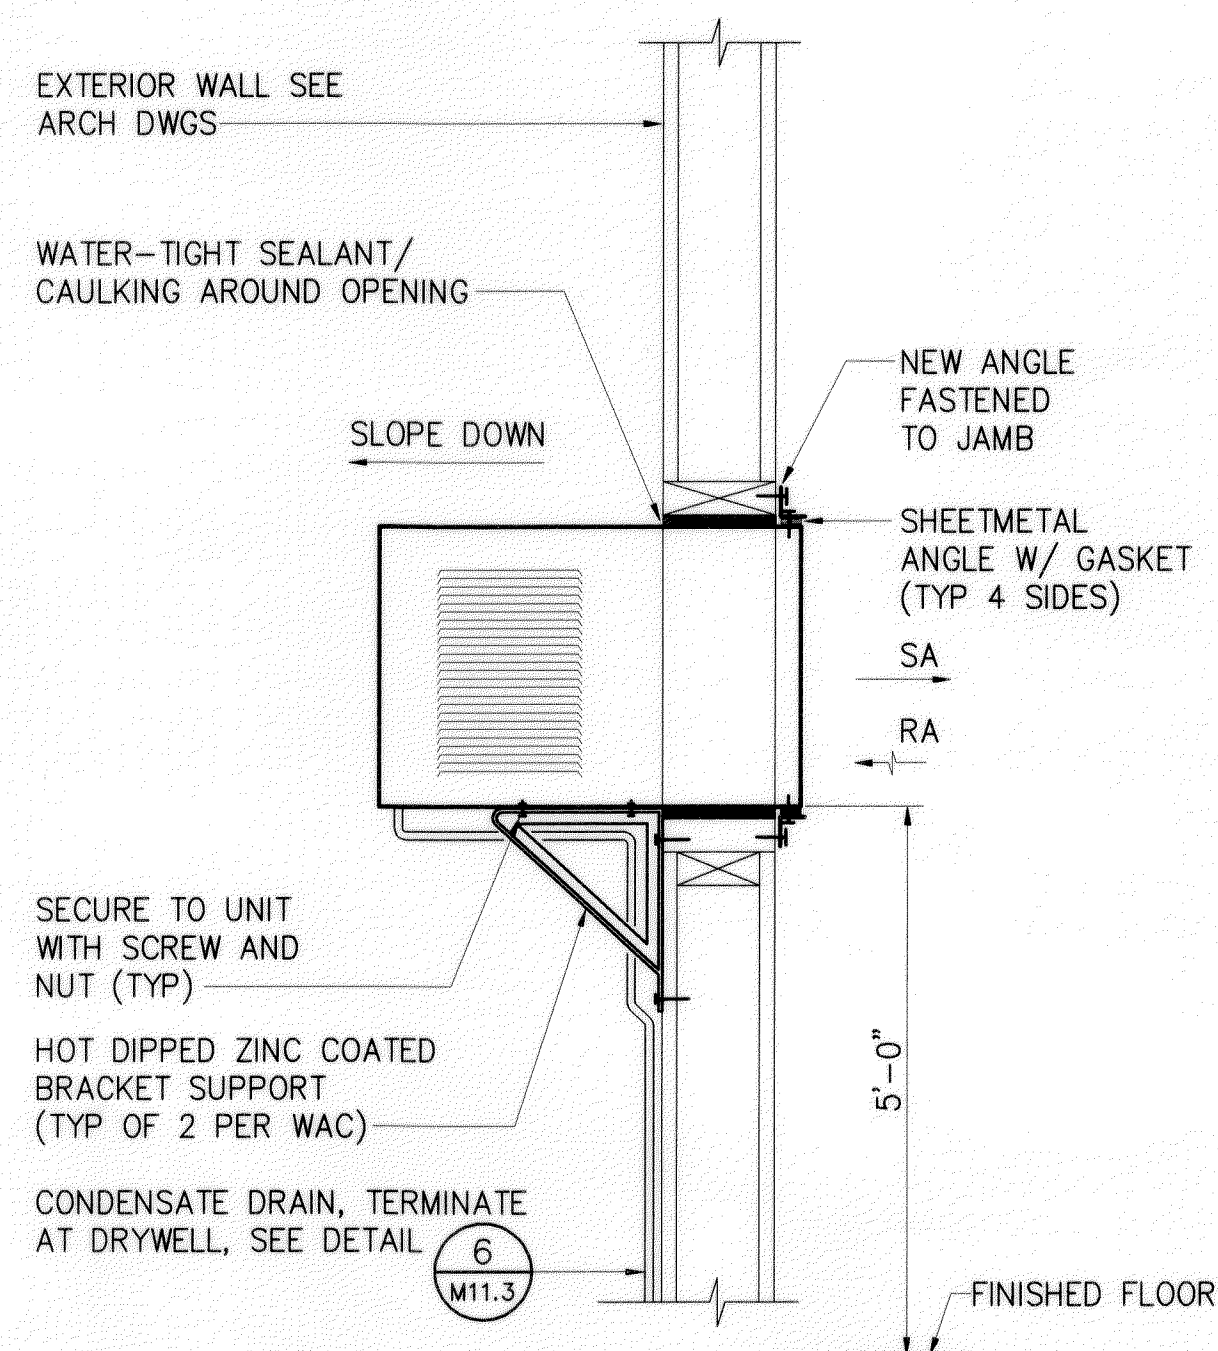


NOTE:
IF UNIT IS SUPPLIED WITH WALL SLEEVE AND SLEEVE IS SECURELY ATTACHED TO WALL, THEN SUPPORT BRACKET IS NOT REQUIRED.


5 WAC SUPPORT DETAIL
M11.2 SCALE: NONE

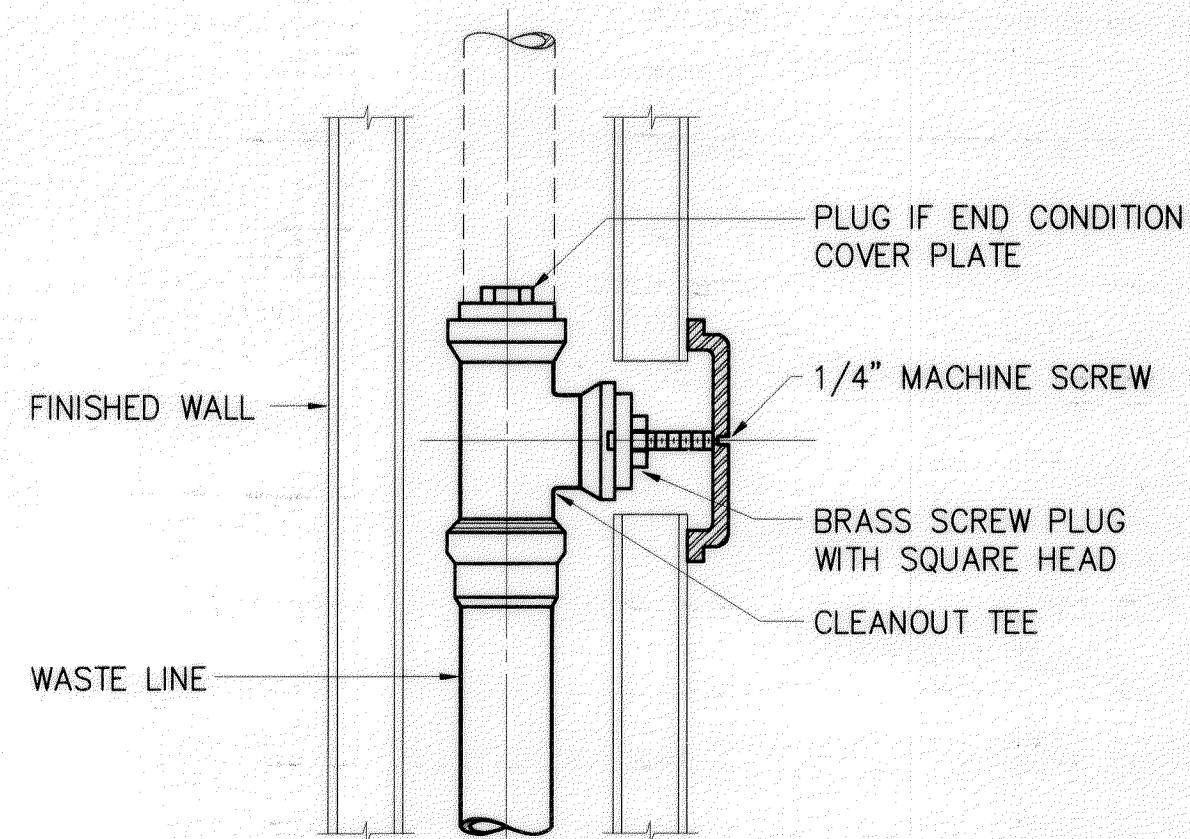

6 WALL CLEANOUT DETAIL
M11.2 SCALE: NONE

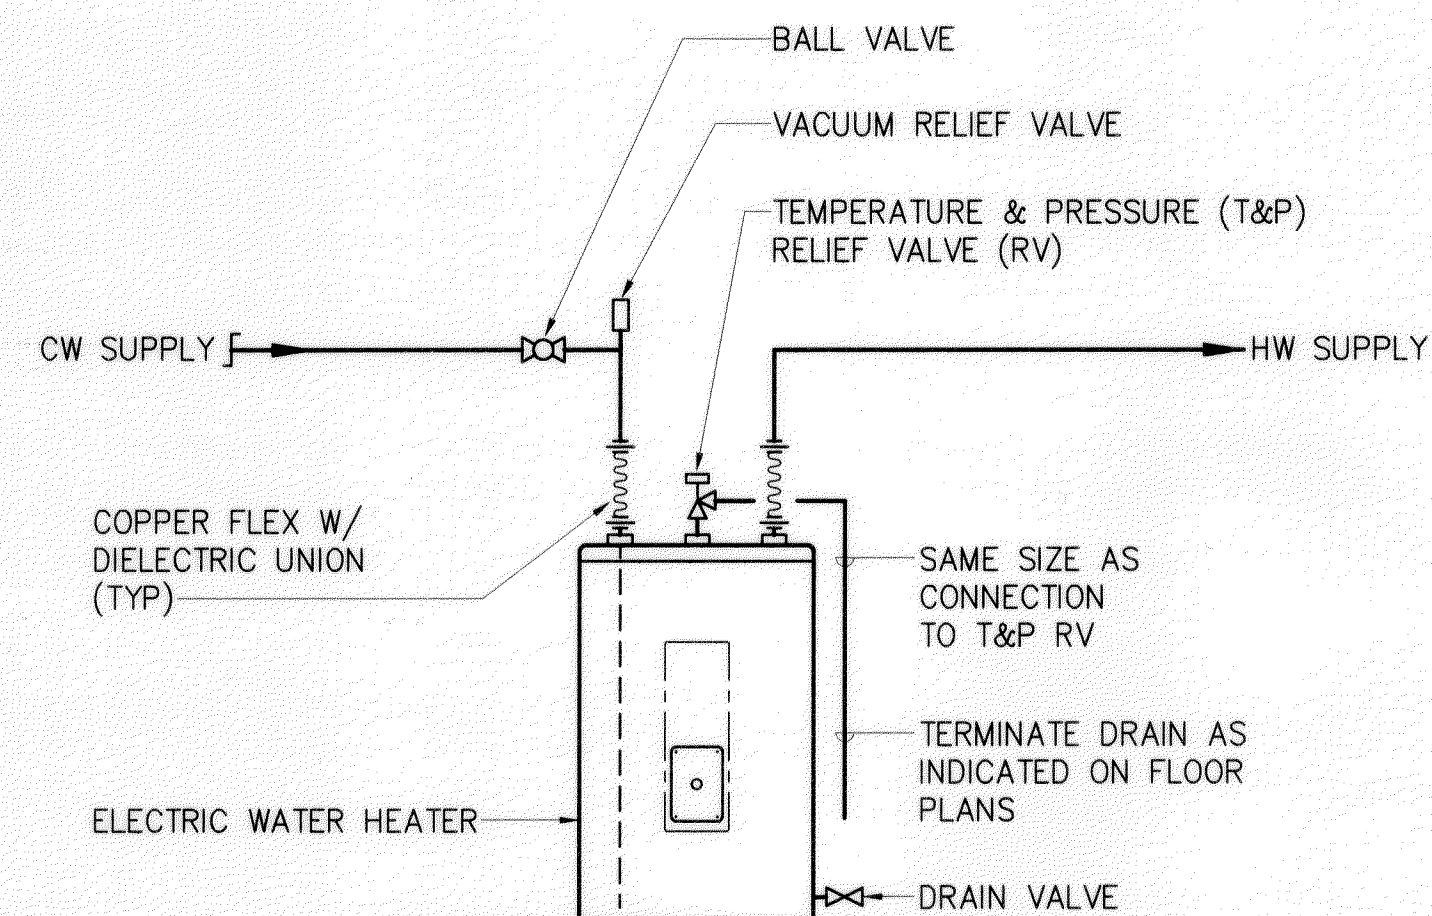

7 ELECTRIC WATER HEATER DETAIL
M11.2 SCALE: NONE

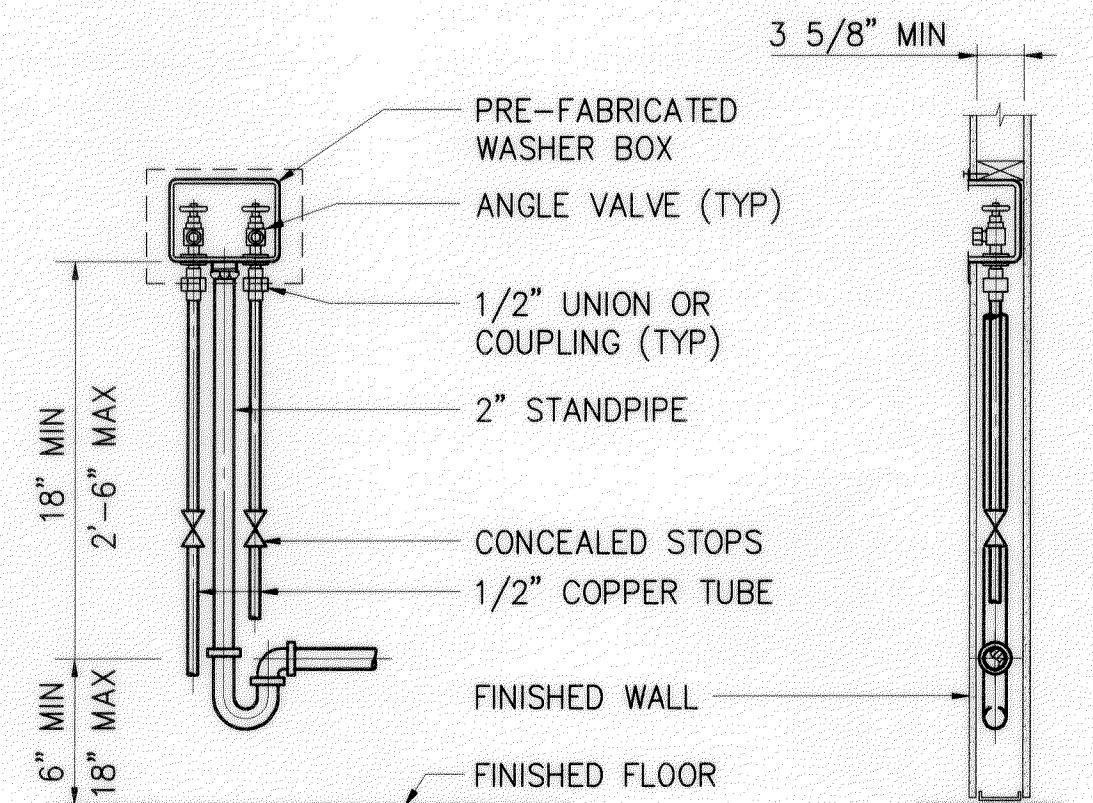

8 WASHER BOX & STANDPIPE DETAIL
M11.2 SCALE: NONE



THIS WORK WAS PREPARED BY ME OR UNDER MY SUPERVISION

[Signature]

DETAILS

STATE OF HAWAII
DEPARTMENT OF TRANSPORTATION
HIGHWAYS DIVISION

DETAILS
MOLOKAI BASEYARD
MOLOKAI INDUSTRIAL PARK
Project No. HWY-M-05-98
Scale: As Noted Date: SEPT 13, 2001
SHEET No. M11.2 OF M11.3 SHEETS

