FED. ROAD DIST. NO.	STATE	PROJ. NO.	FISCAL YEAR	SHEET NO.	TOTAL SHEETS
HAWAII	HAW.	HWY-M-05-98	2002	50	99

					EQU	IPMENT SCH	l EDULE								
LDG.	ROOM NO.	BUILDING ROOM NAME	EQUIP. SYMBOL	EQUIPMENT NAME	QUANTITY	SIZE WxDxH	ELEC. REQ.	MECH. REQ.	NEW (N) EXIST.	CFCI	CFOI	OFOI	OFCI	SPECS SECTION	REMARKS
	105	LUNCH	(1)	RANGE		30"×28" 36"	240V/10.8 KW 1 PHASE	NONE	NEW	X			X		N.I.C.
	105	LUNCH	2	REFRIGERATOR	1	32¾"×31"×66"	115V/60HZ 1 PHASE	WATER	NEW	X			X		N.I.C.
	105	LUNCH	3	ICE MAKER		18"×24"×34½"	115V/60HZ 1 PHASE	WATER	NEW	X			X		N.I.C.
OFFICE BLDG.	108	UTILITY	4	WASHER	1	27"×25"×43"	115V/60HZ 1 PHASE	WATER/WASTE	NEW	X			X		N.I.C.
- 무료	108	UTILITY	(5)	DRYER		29"×27½"×43"	115V/60HZ 1 PHASE	VENT	NEW	X			X		N.I.C.
	108	MAINTENANCE SHOP	(11)	BRIDGE CRANE, 5 TON		SEE SPECS	230V/60HZ 3 PHASE	NONE	NEW	X				686	ALTERNATE 3
3	108	MAINTENANCE SHOP	(12)	VEHICLE LIFT	1	34-8"'x12'-4"x7'-6"	208/230V/60HZ 1 PHASE	AIR	NEW	X				683	ALTERNATE 4
MAINTENANCE BLDG.															
.															
	e de la companya de														


NOTE:

CFCI = CONTRACTOR FURNISHED, CONTRACTOR INSTALLED

CFOI = CONTRACTOR FURNISHED, OWNER INSTALLED

OFOI = OWNER FURNISHED, OWNER INSTALLED

OFCI = OWNER FURNISHED, CONTRACTOR INSTALLED

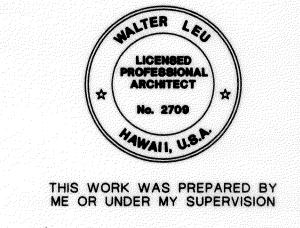

Walle Vm.

COMMON SCHEDULES

STATE OF HAWAII
DEPARTMENT OF TRANSPORTATION
HIGHWAYS DIVISION

EQUIPMENT SCHEDULE

MOLOKAI BASEYARD MOLOKAI INDUSTRIAL PARK Project No. HWY-M-05-98

Date: SEPT. 13, 2001

SHEET No. A5.8 OF A5.8 SHEETS