


FED. ROAD DIST. NO.	STATE	FED. AID PROJ. NO.	FISCAL YEAR	SHEET NO.	TOTAL SHEETS
HAWAII	HAW.	HWY-M-05-98	2002	80	99

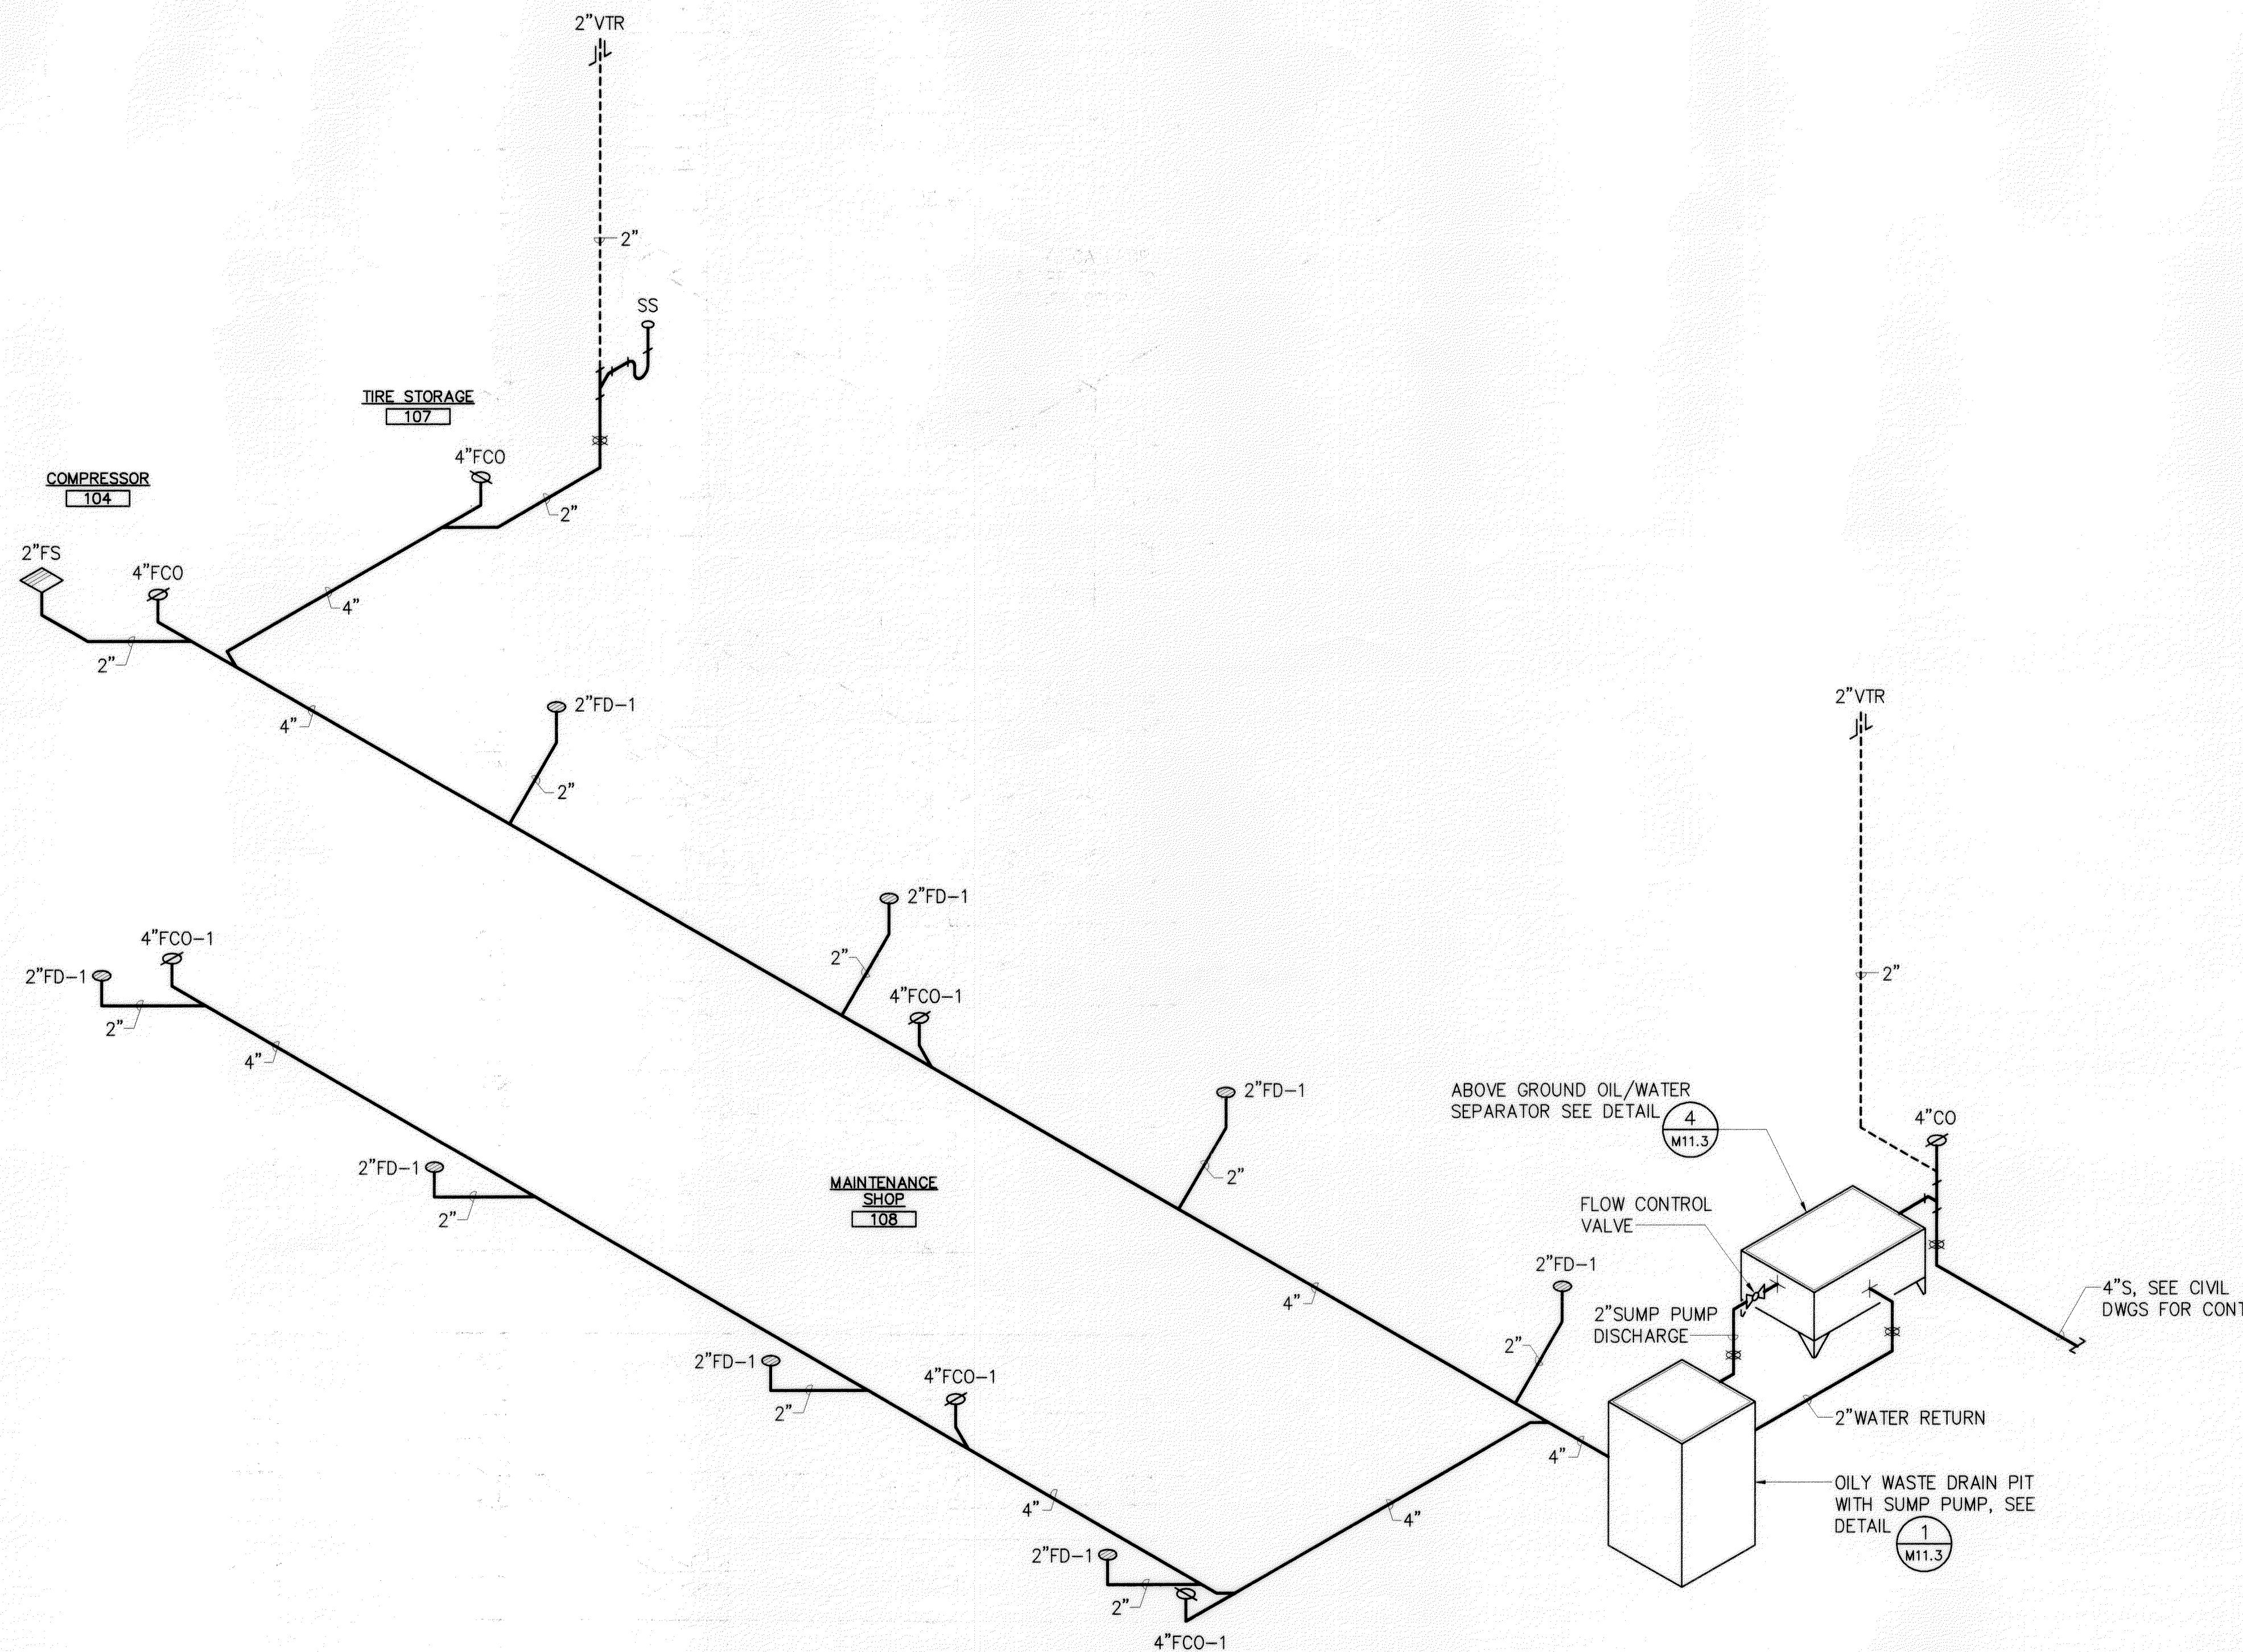

MAINTENANCE BUILDING – OILY WASTE PIPING DIAGRAM
 SCALE: NONE



THIS WORK WAS PREPARED BY
 ME OR UNDER MY SUPERVISION
[Signature]

STATE OF HAWAII
 DEPARTMENT OF TRANSPORTATION
 HIGHWAYS DIVISION

MAINTENANCE BUILDING
 OILY WASTE PIPING DIAGRAM
 MOLOKAI BASEYARD
 MOLOKAI INDUSTRIAL PARK
 Project No. HWY-M-05-98

Scale: As Noted
 Date: SEPT 13, 2001

SHEET No. M2.3 OF M2.3 SHEETS

MAINTENANCE BUILDING

ORIGINAL PLAN	SURVEY PLOTTED BY	DATE
NOTED BY	DRAWN BY	
DESIGNED BY	TRACED BY	
QUANTITIES BY		
CHECKED BY		
No.		