




FED. ROAD DIST. NO.	STATE	PROJ. NO.	FISCAL YEAR	SHEET NO.	TOTAL SHEETS
HAWAII	HAW.	HWY-M-05-98	2002	58	99

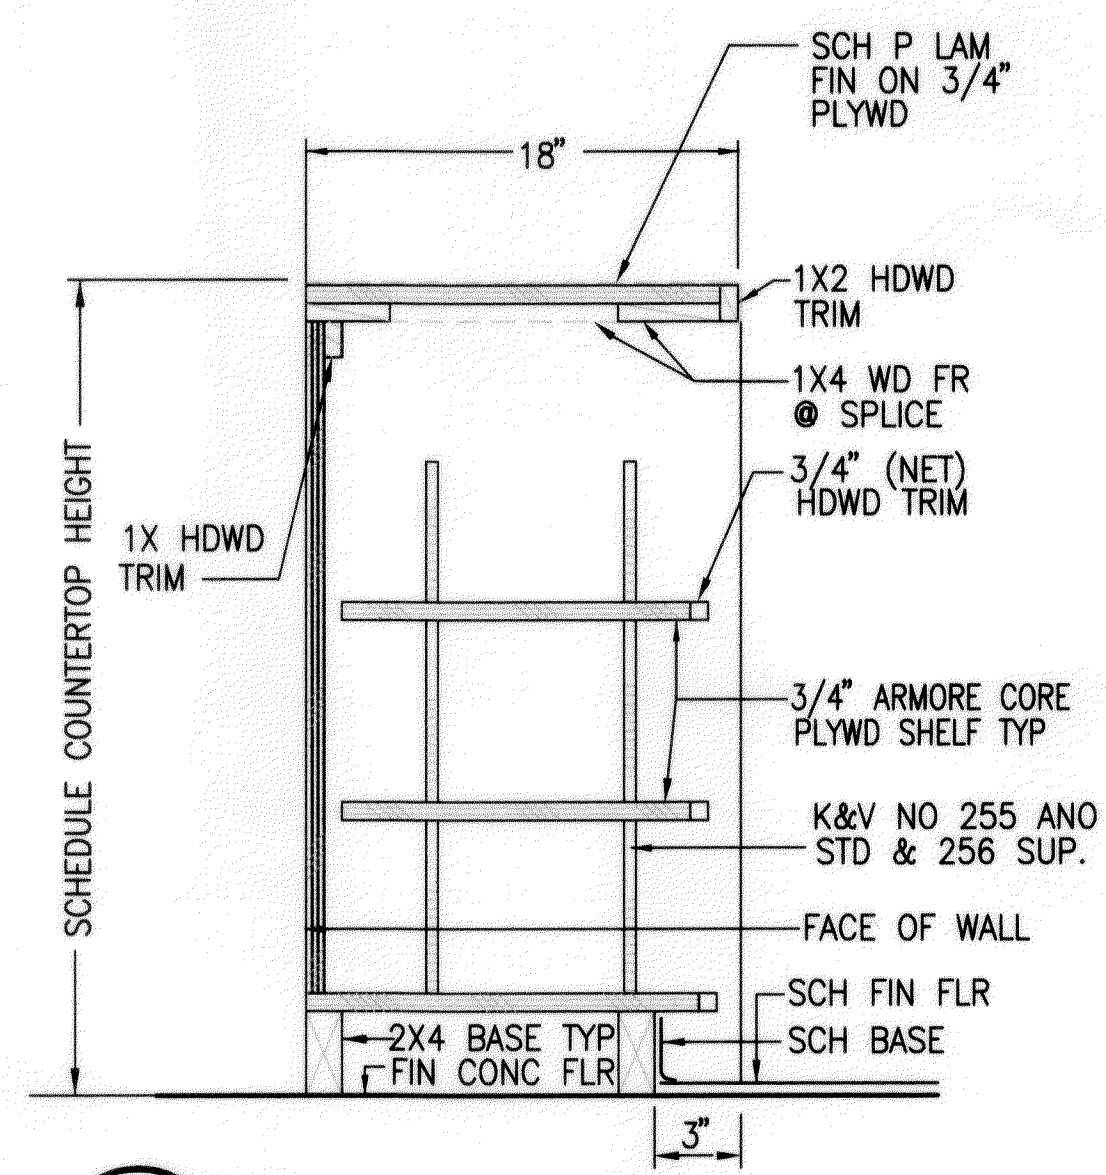


1 BASE COUNTER
A7.4 SCALE: 1 1/2"=1'-0"

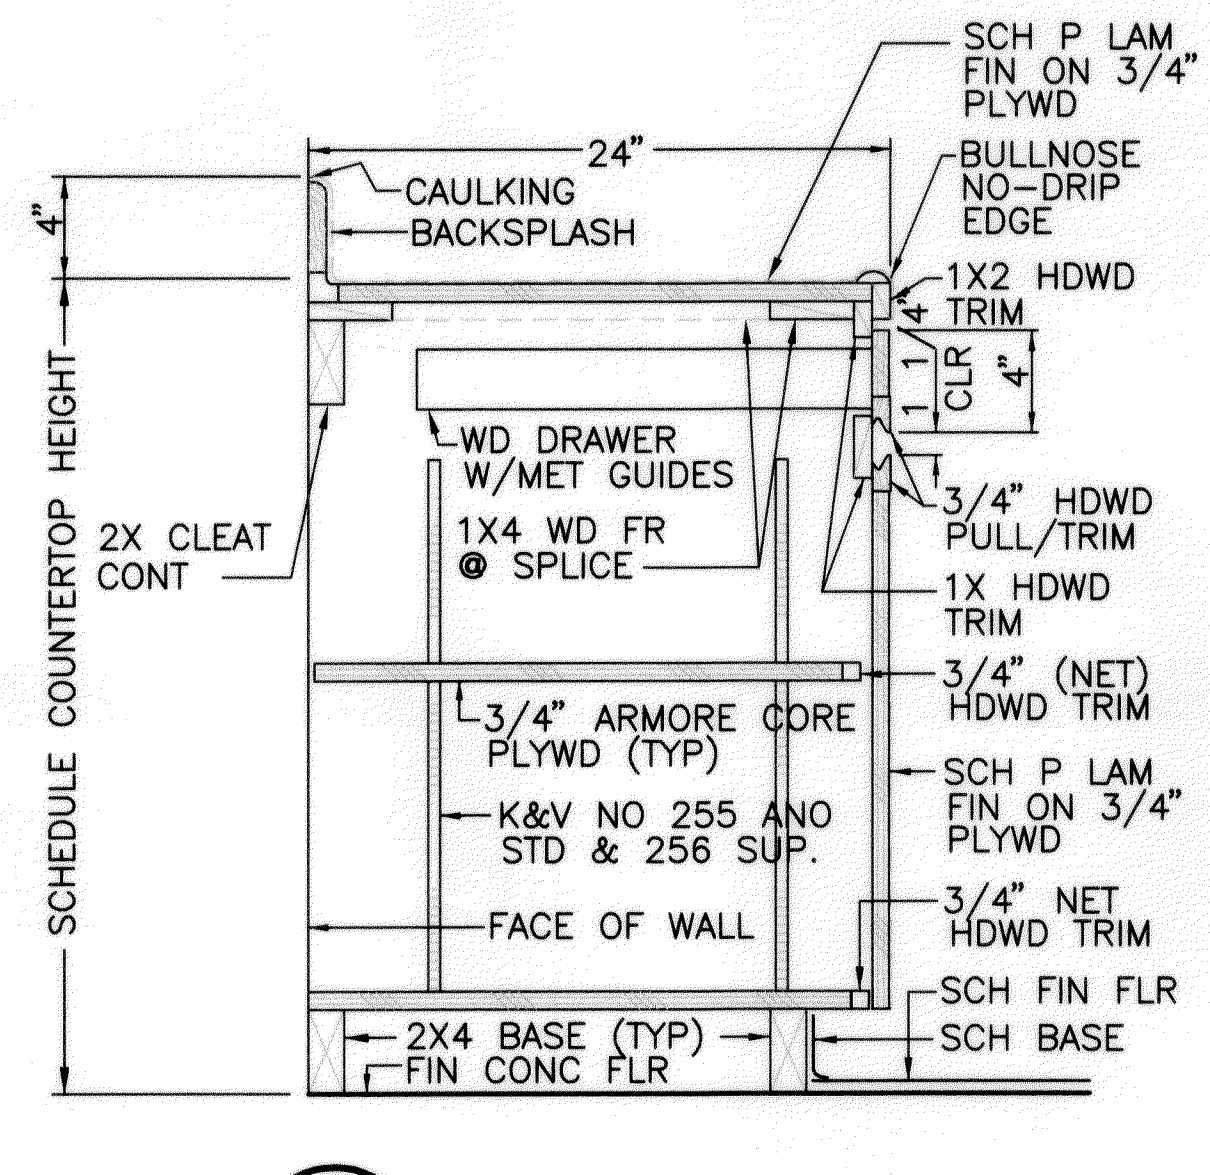


2 BASE CAB
A7.4 SCALE: 1 1/2"=1'-0"

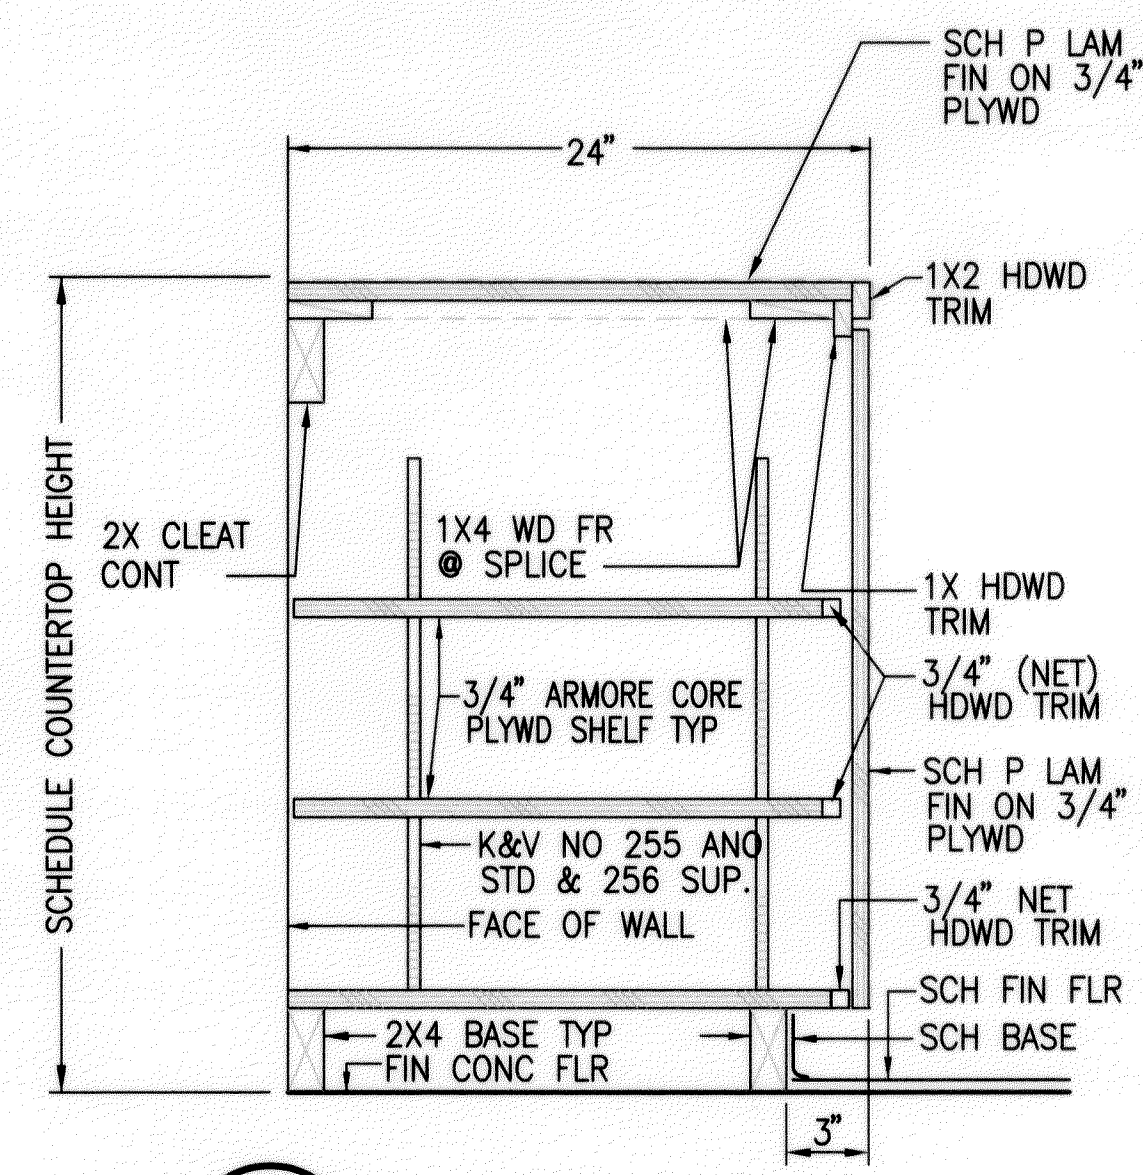


3 BASE CAB
A7.4 SCALE: 1 1/2"=1'-0"

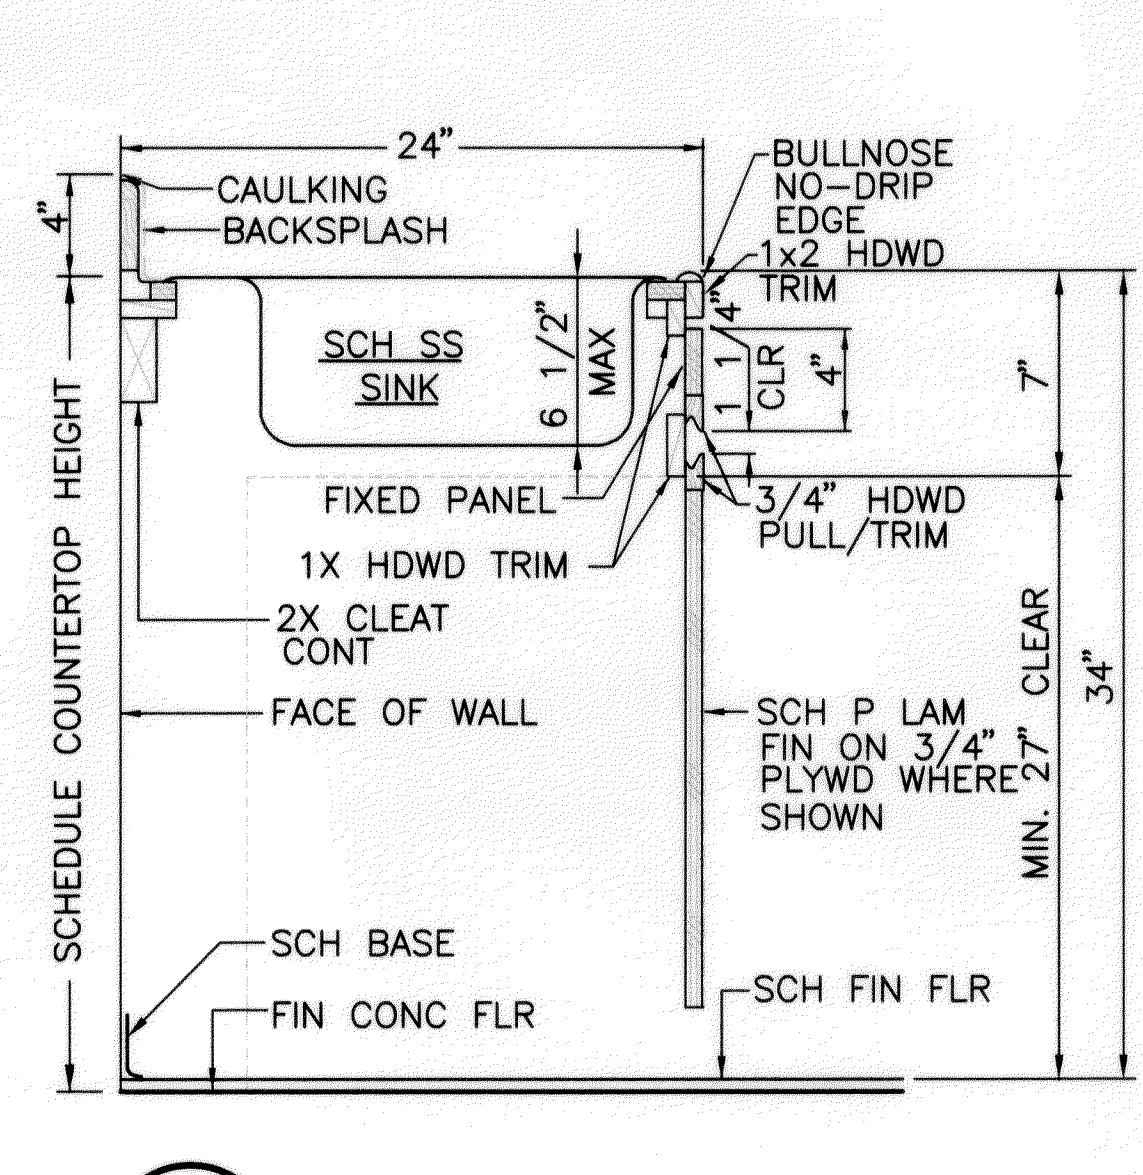


4 ADA COUNTER W/ SINK
A7.4 SCALE: 1 1/2"=1'-0"

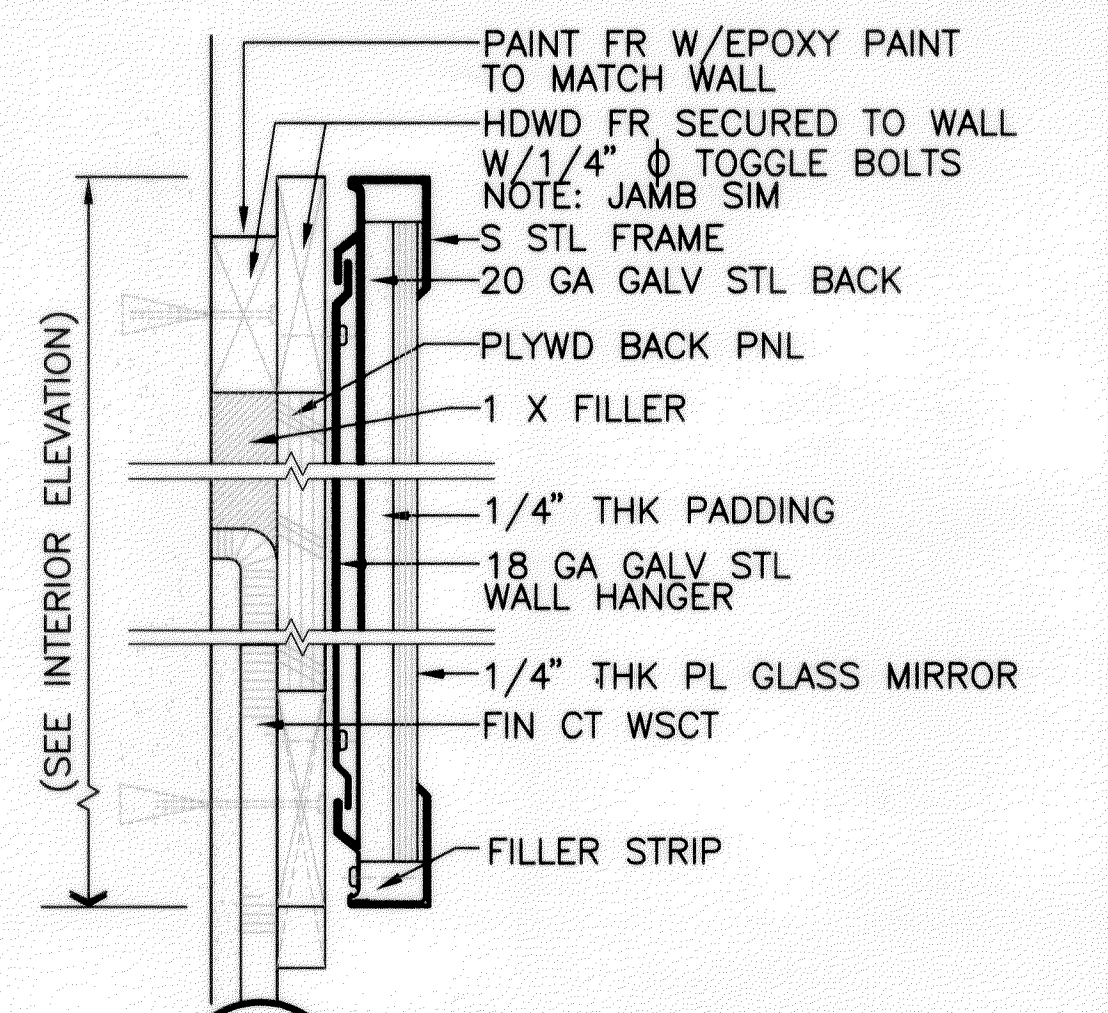


5 MIRROR DETAIL
A7.4 SCALE: NTS

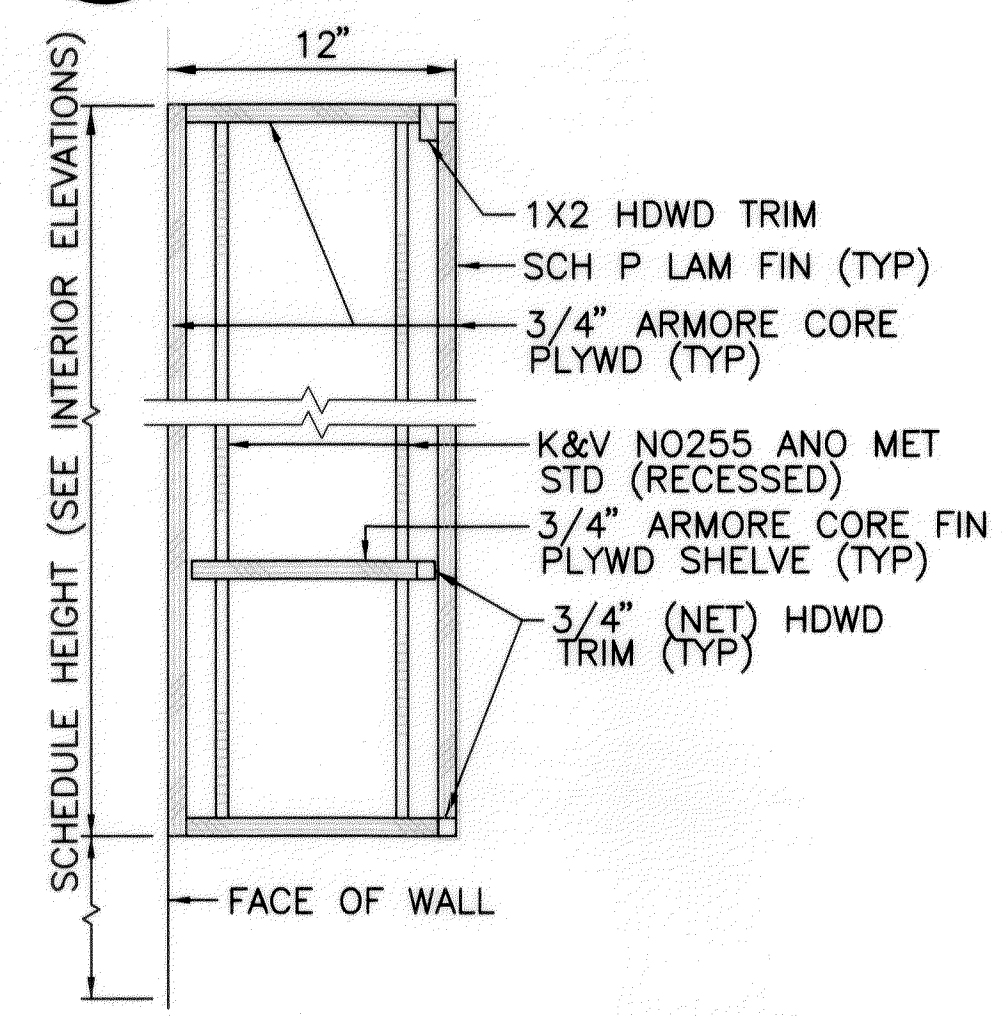


6 WALL CAB
A7.4 SCALE: 1 1/2"=1'-0"

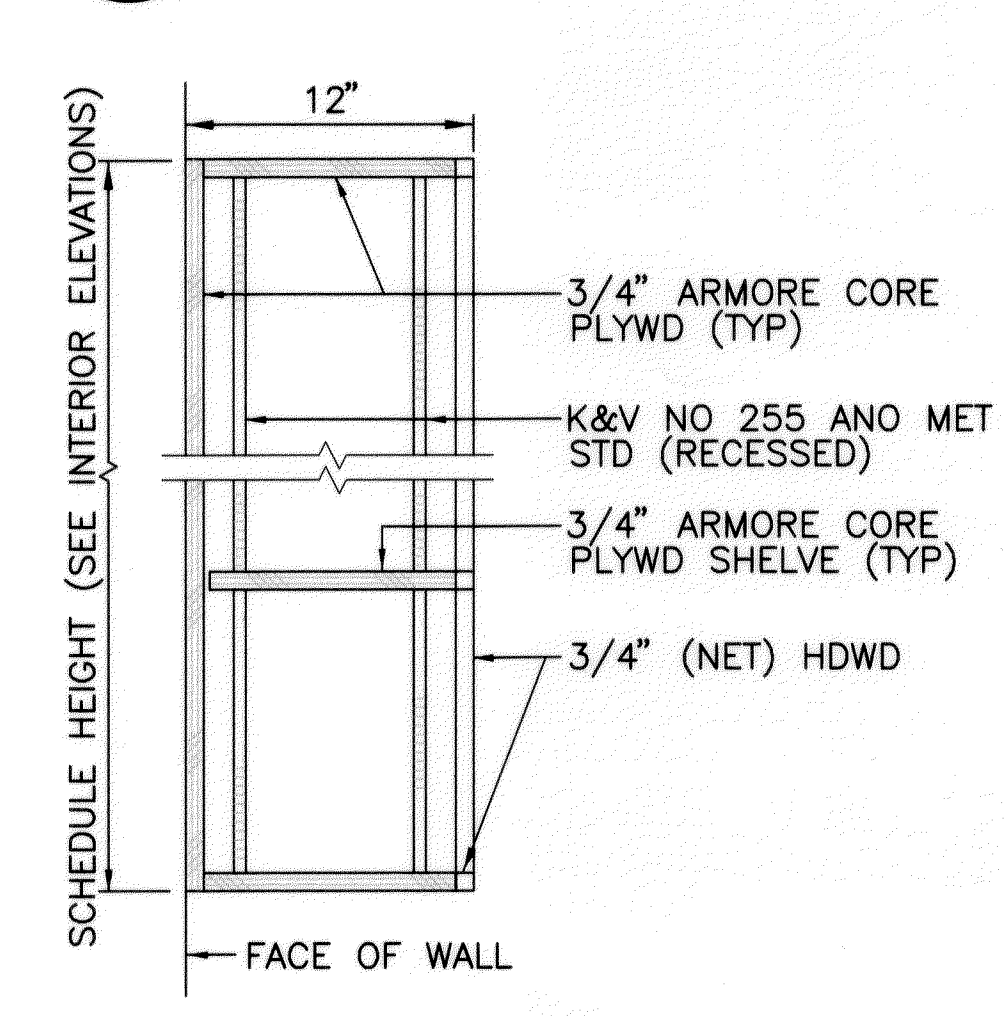


7 OPEN WALL CAB
A7.4 SCALE: 1 1/2"=1'-0"

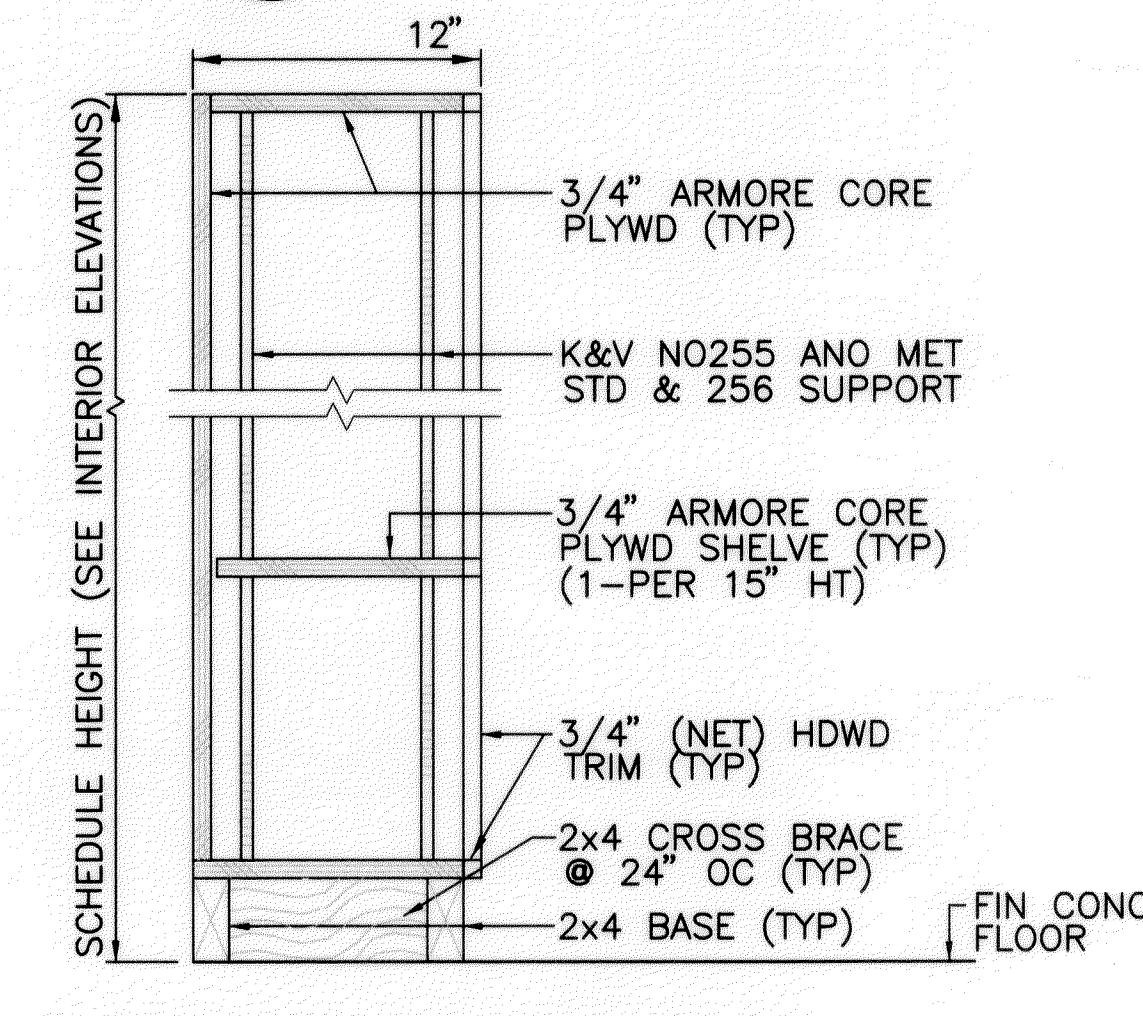


8 SHELVING
A7.4 SCALE: 1 1/2"=1'-0"

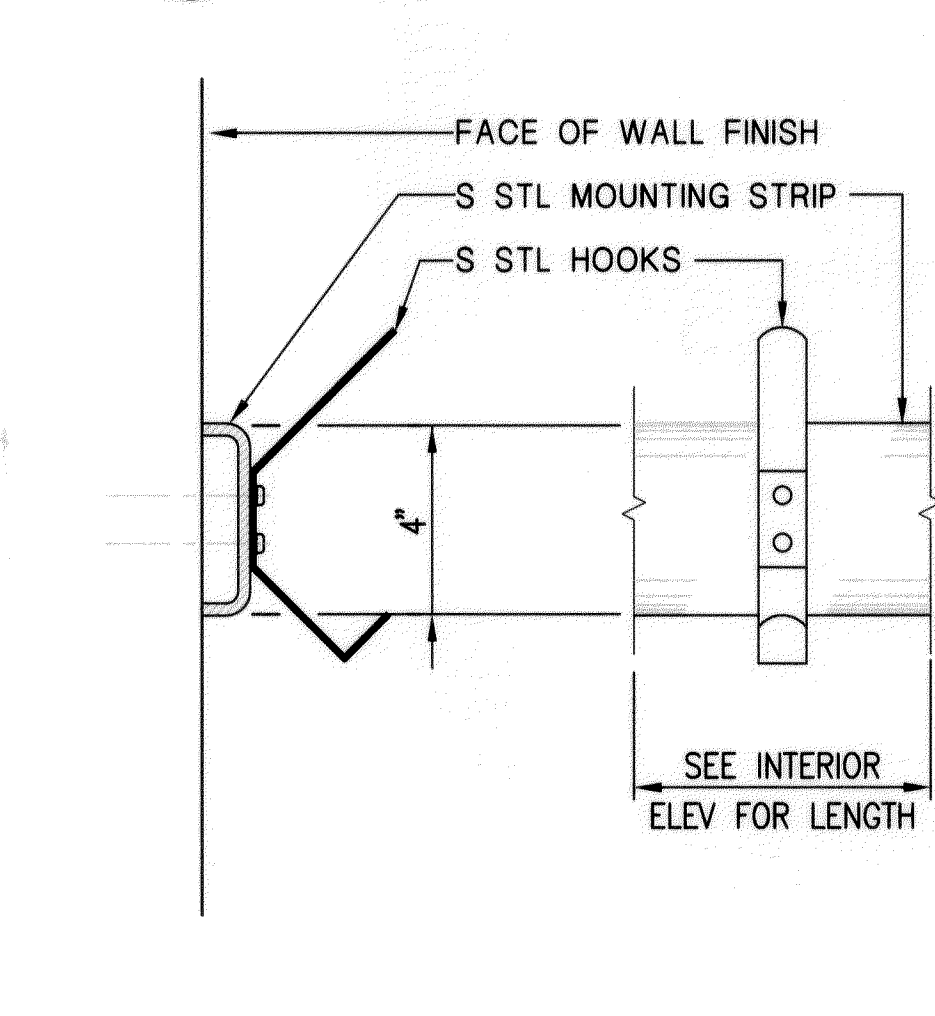


9 HOOK STRIP
A7.4 SCALE: NTS

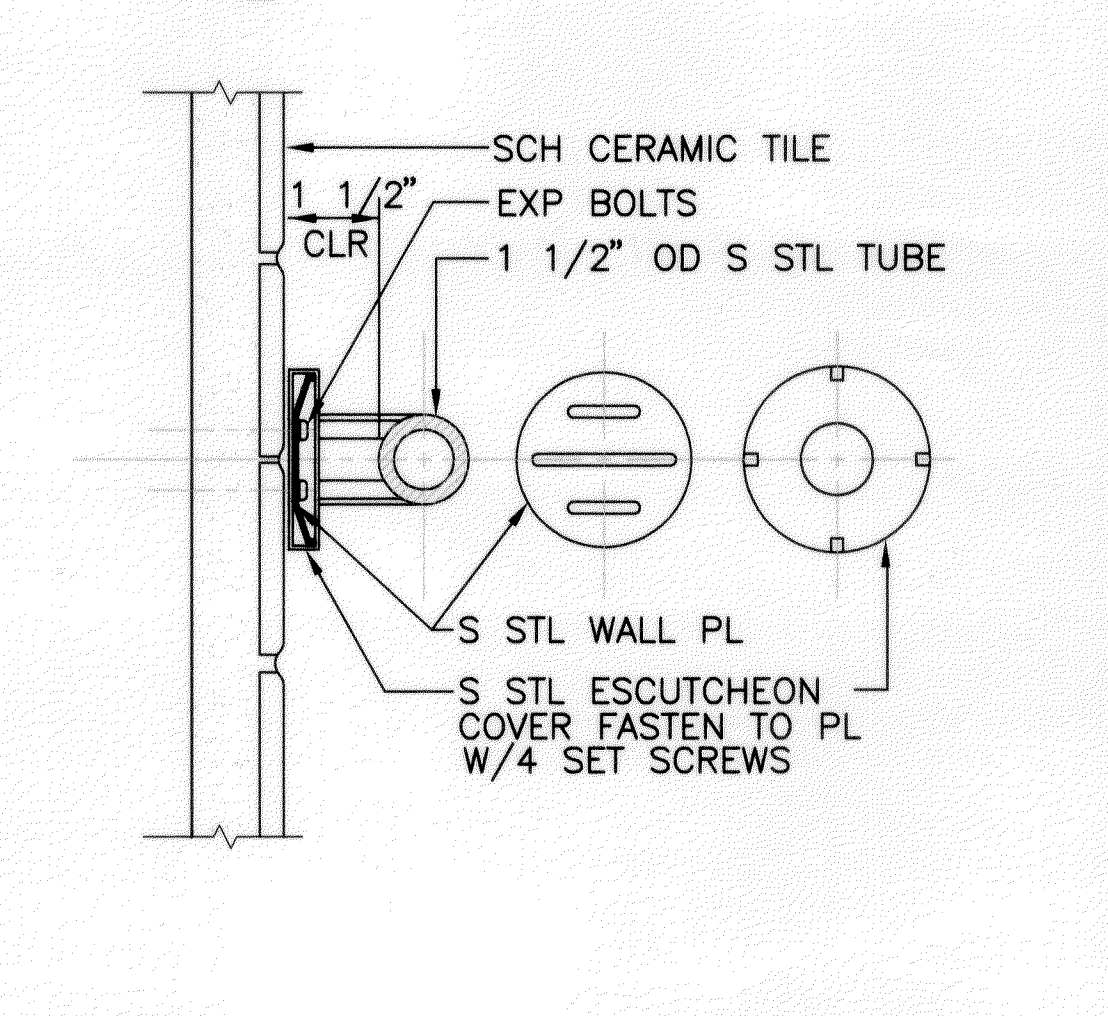


10 TOILET/GRAB BAR
A7.4 SCALE: NTS

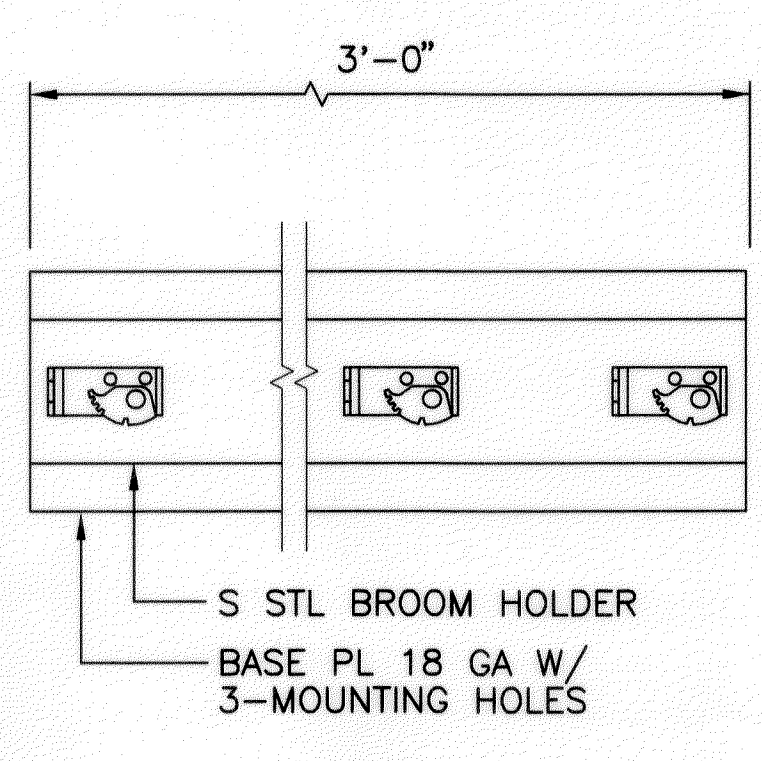

11 MOP/BROOM HOLDER
A7.4 SCALE: 1 1/2"=1'-0"

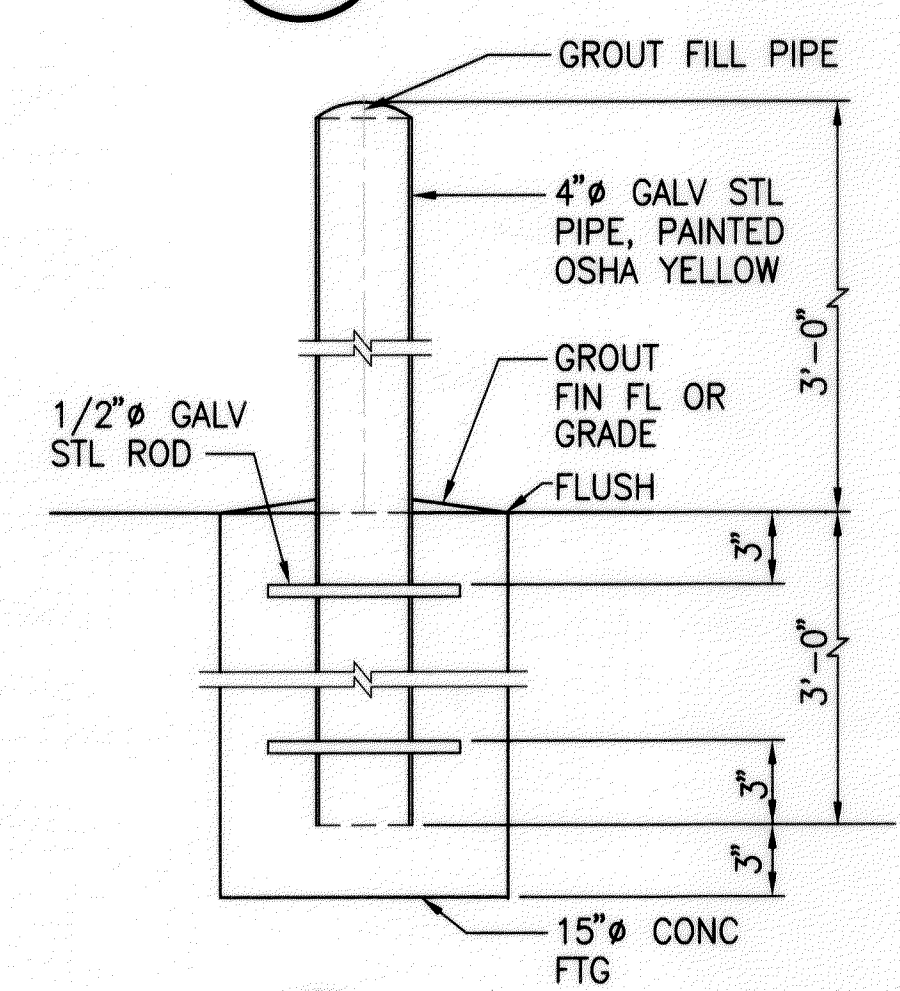

12 BOLLARD
A7.4 SCALE: 1 1/2"=1'-0"

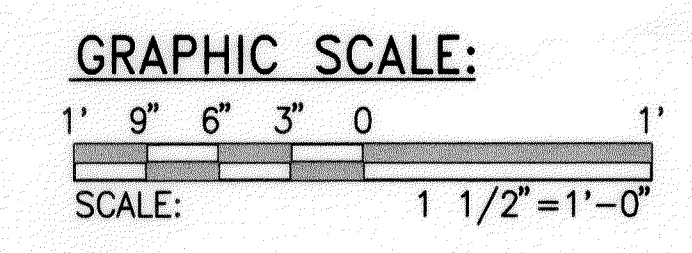

WALTER LEU
LICENSED PROFESSIONAL ARCHITECT
No. 2708
HAWAII, U.S.A.

THIS WORK WAS PREPARED BY ME OR UNDER MY SUPERVISION

Walter Leu

COMMON GEN. DETAILS

STATE OF HAWAII
DEPARTMENT OF TRANSPORTATION
HIGHWAYS DIVISION
MISC. DETAILS

MOLOKAI BASEYARD
MOLOKAI INDUSTRIAL PARK
Project No. HWY-M-05-98

Scale: As Noted Date: SEPT. 13, 2001

SHEET No. A7.4 OF A7.4 SHEETS

6143A32.DWG 08:39 04/03/00 M:\DWG\6143-01\ARCH

ORIGINAL FILED	SURVEY PLOTTED BY	DATE
NOTEBOOK	DRAWN BY	
DESIGNED BY	CHECKED BY	
QUANTITIES BY		
CHECKED BY		