



FED. ROAD DIST. NO.	STATE	PROJ. NO.	FISCAL YEAR	SHEET NO.	TOTAL SHEETS
HAWAII	HAW.	HWY-M-05-98	2002	57	99

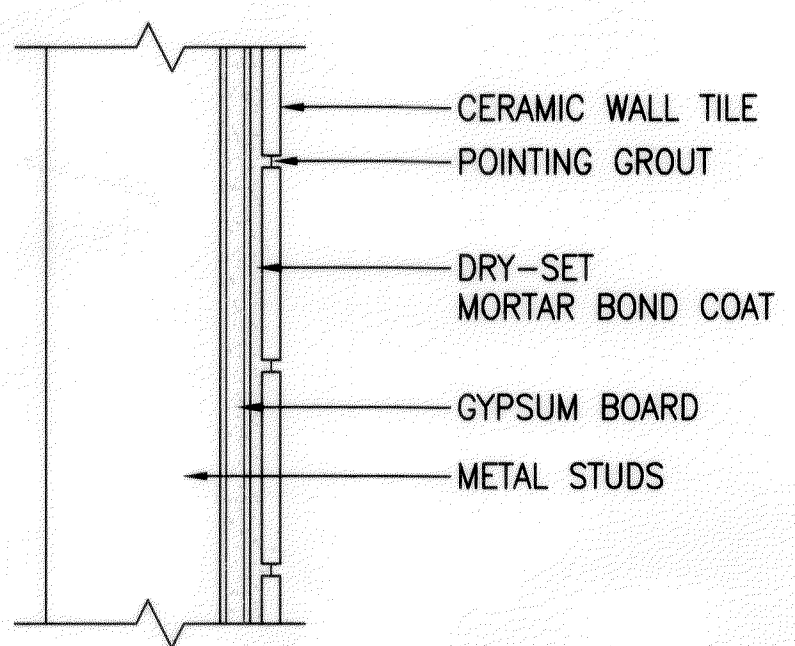


TCA DESIGN W243

1 TYP CERAMIC WALL TILE INST
A7.3 SCALE: 3"=1'-0"

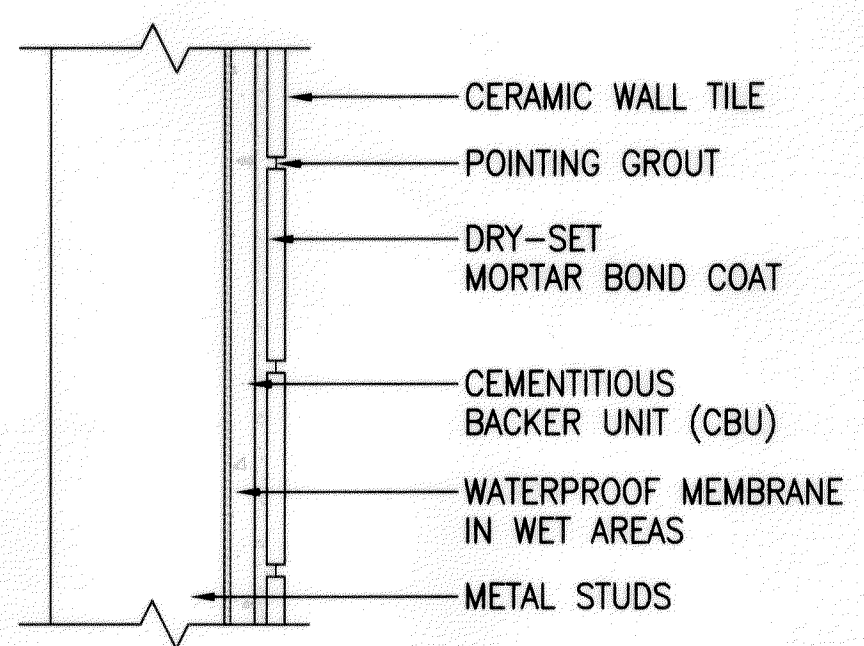


TCA DESIGN W244

2 TYP CERAMIC TILE INST IN WET AREAS
A7.3 SCALE: 3"=1'-0"

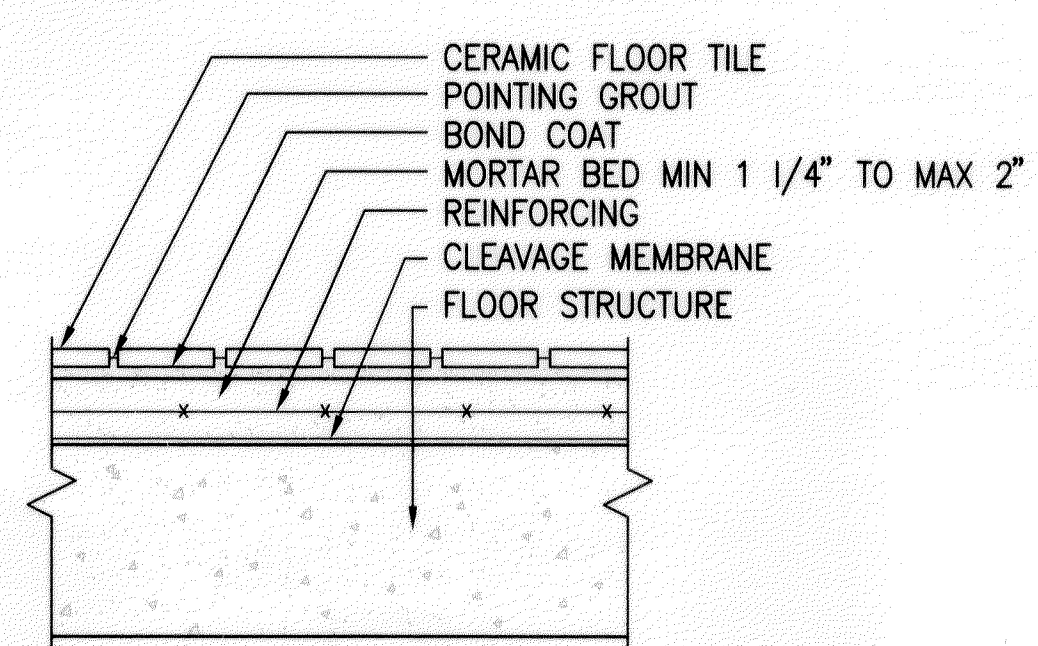


TCA DESIGN F111

3 TYP CERAMIC FLOOR TILE INST
A7.3 SCALE: 3"=1'-0"

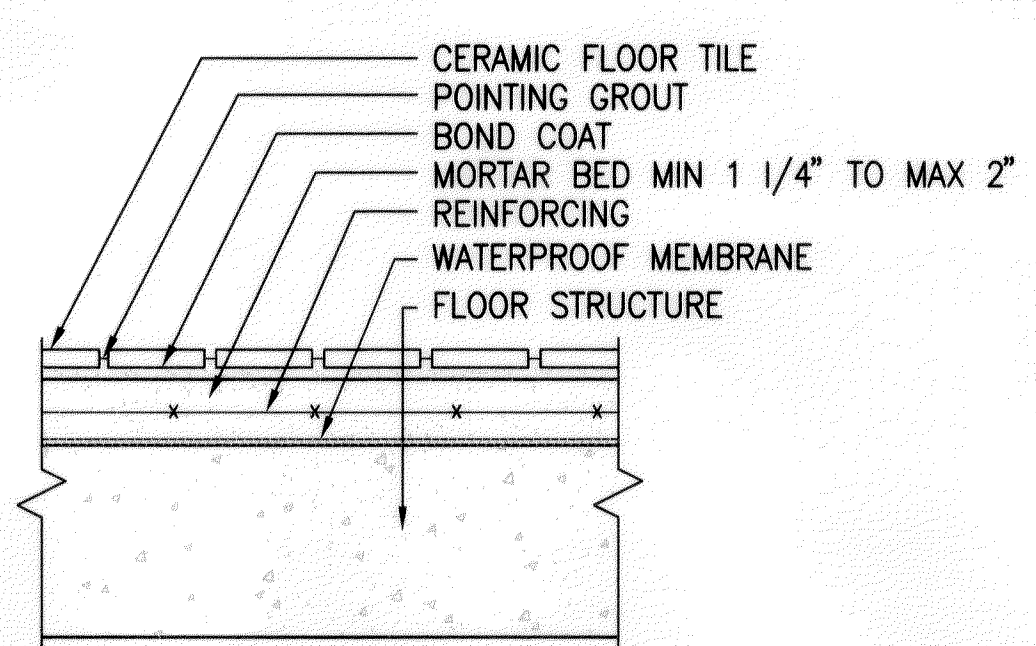


TCA DESIGN F121

4 TYP CERAMIC TILE INST IN WET AREAS
A7.3 SCALE: 3"=1'-0"

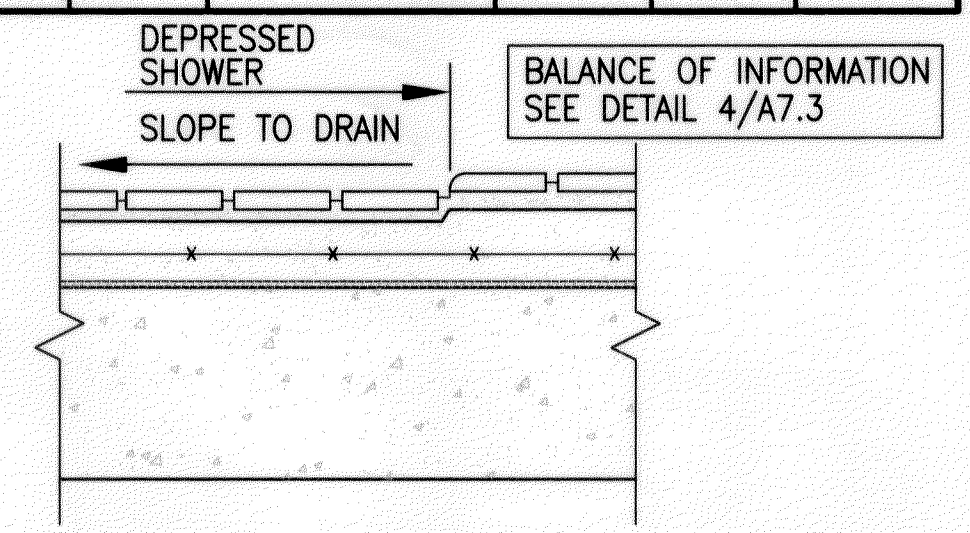


TCA DESIGN F121 MODIFIED FOR SHOWER CONFORMING TO ADA


5 TYP CERAMIC TILE INST AT SHOWER
A7.3 SCALE: 3"=1'-0"

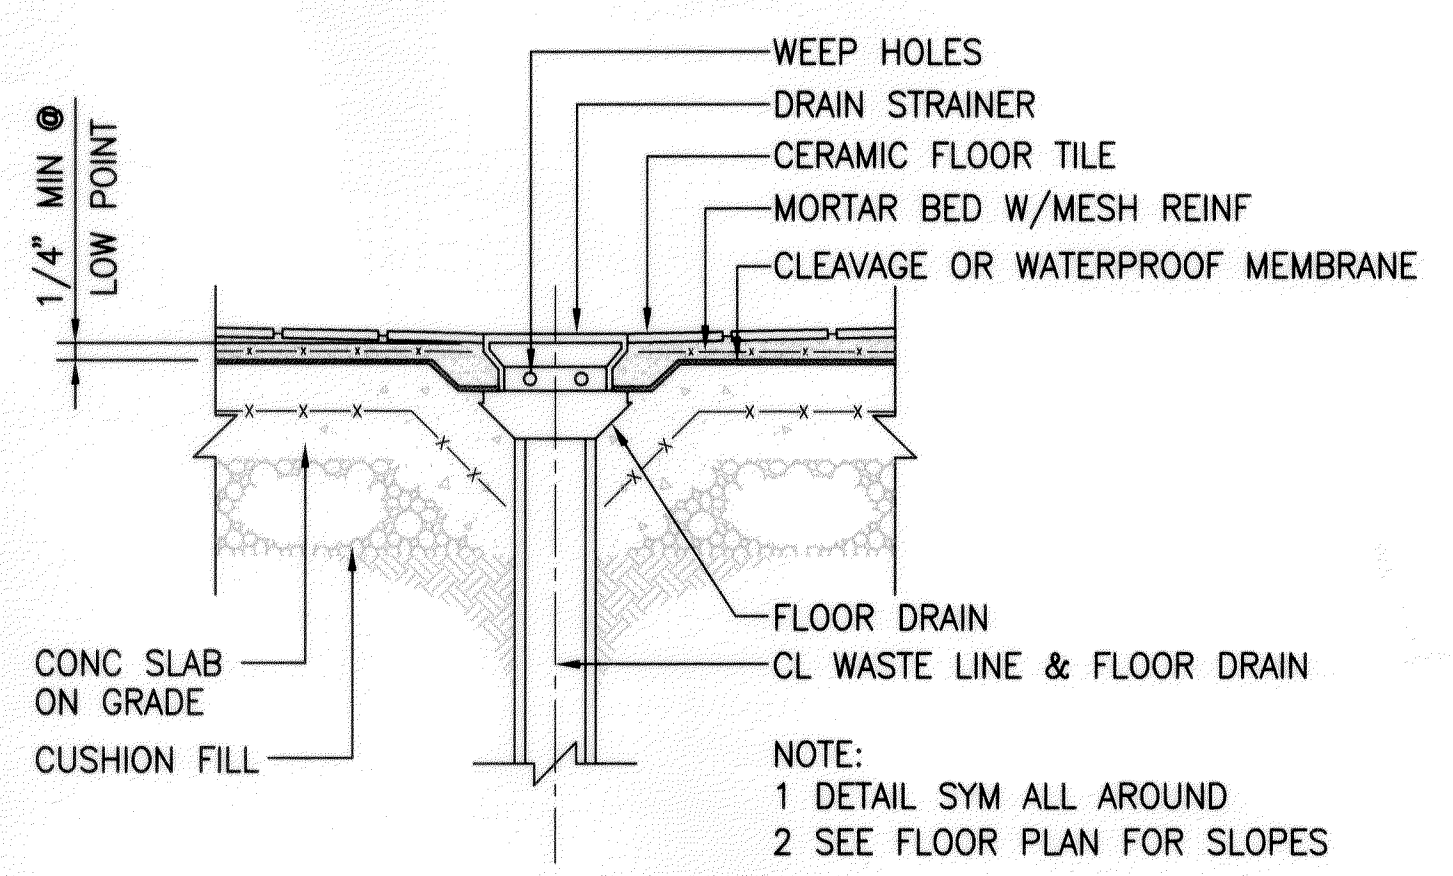


6 TYP FLOOR DRAIN DETAIL
A7.3 SCALE: 1 1/2"=1'-0"

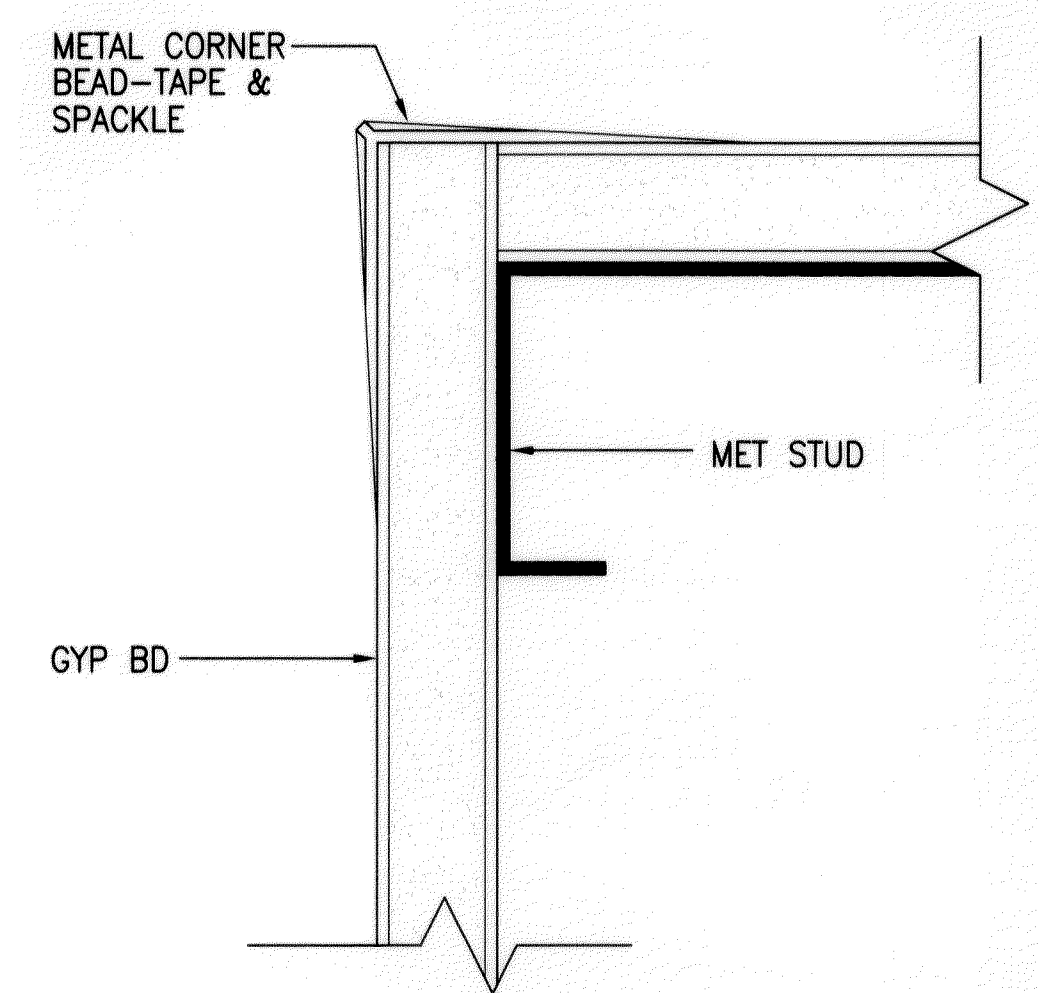


7 TYP DRYWALL CORNER DETAIL
A7.3 SCALE: 6"=1'-0"

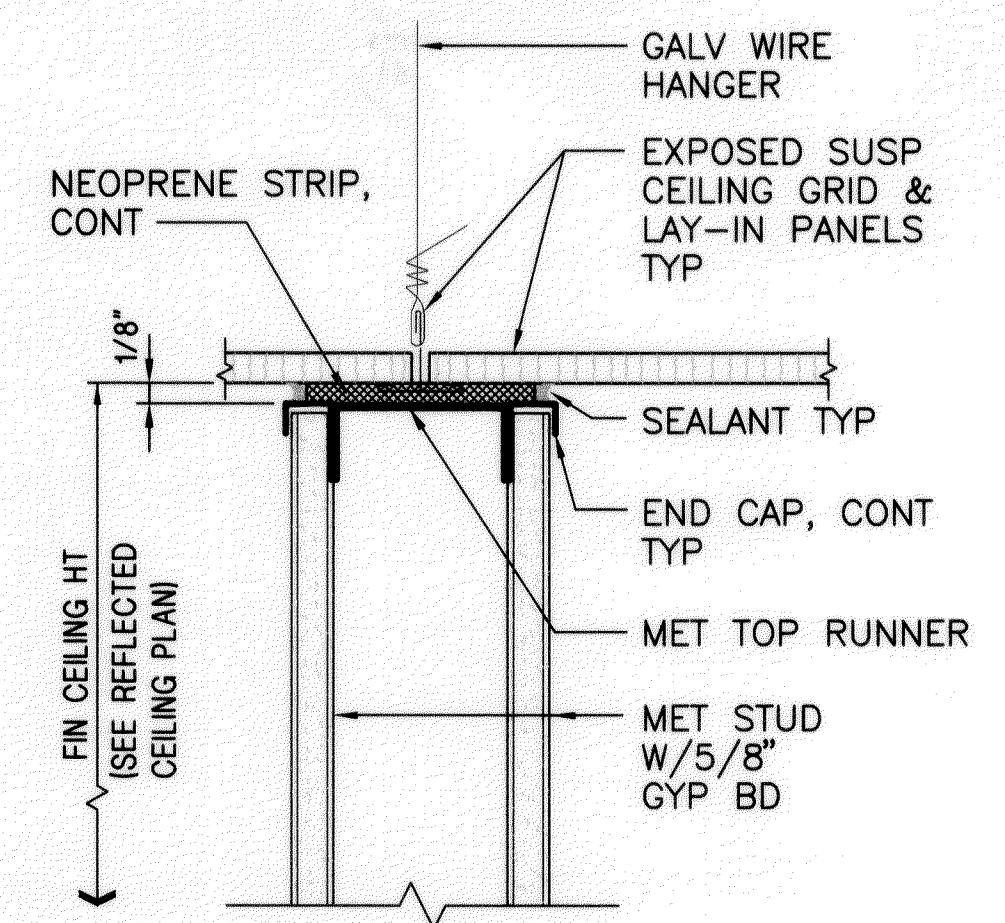


8 GYPSUM BOARD WALL @ TOP
A7.3 SCALE: 1 1/2"=1'-0"

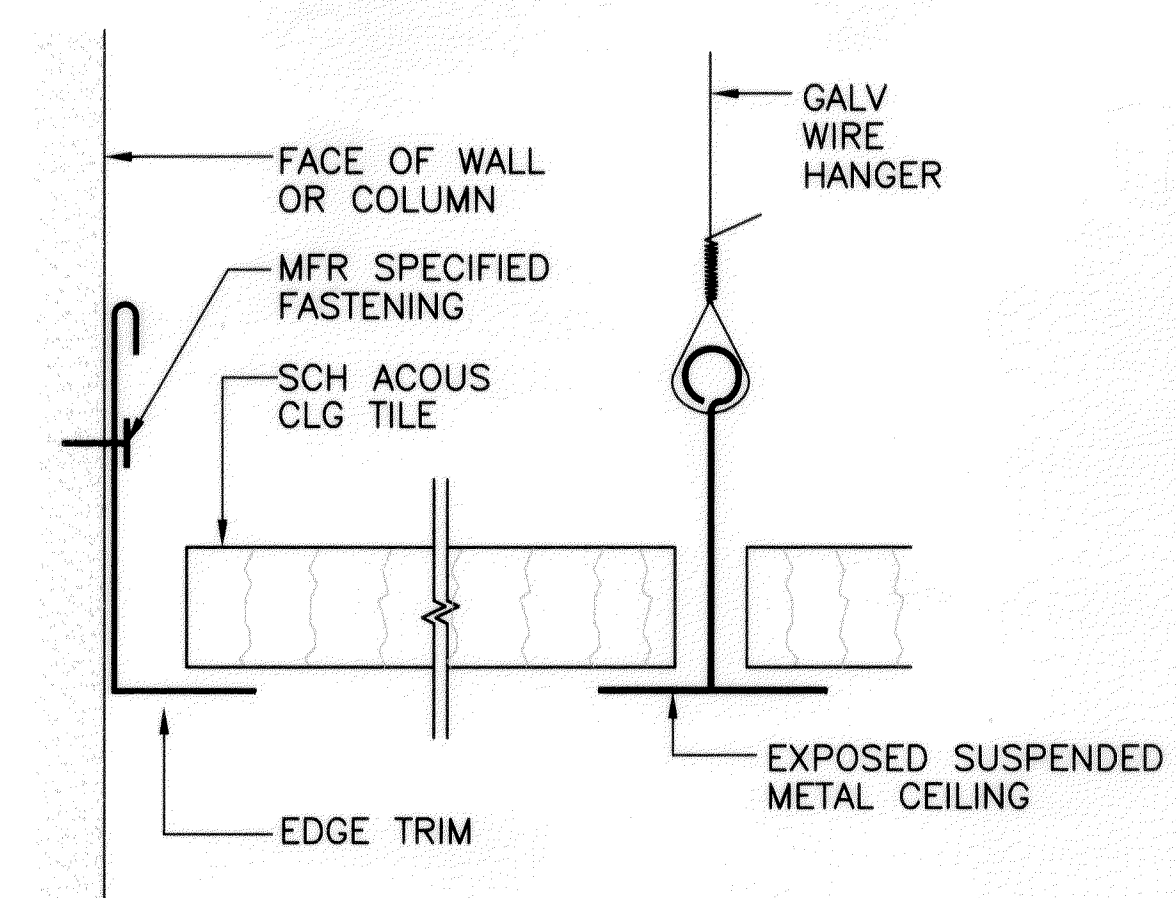

9 SUSP ACOUSTIC CEILING TILE
A7.3 SCALE: 6"=1'-0"

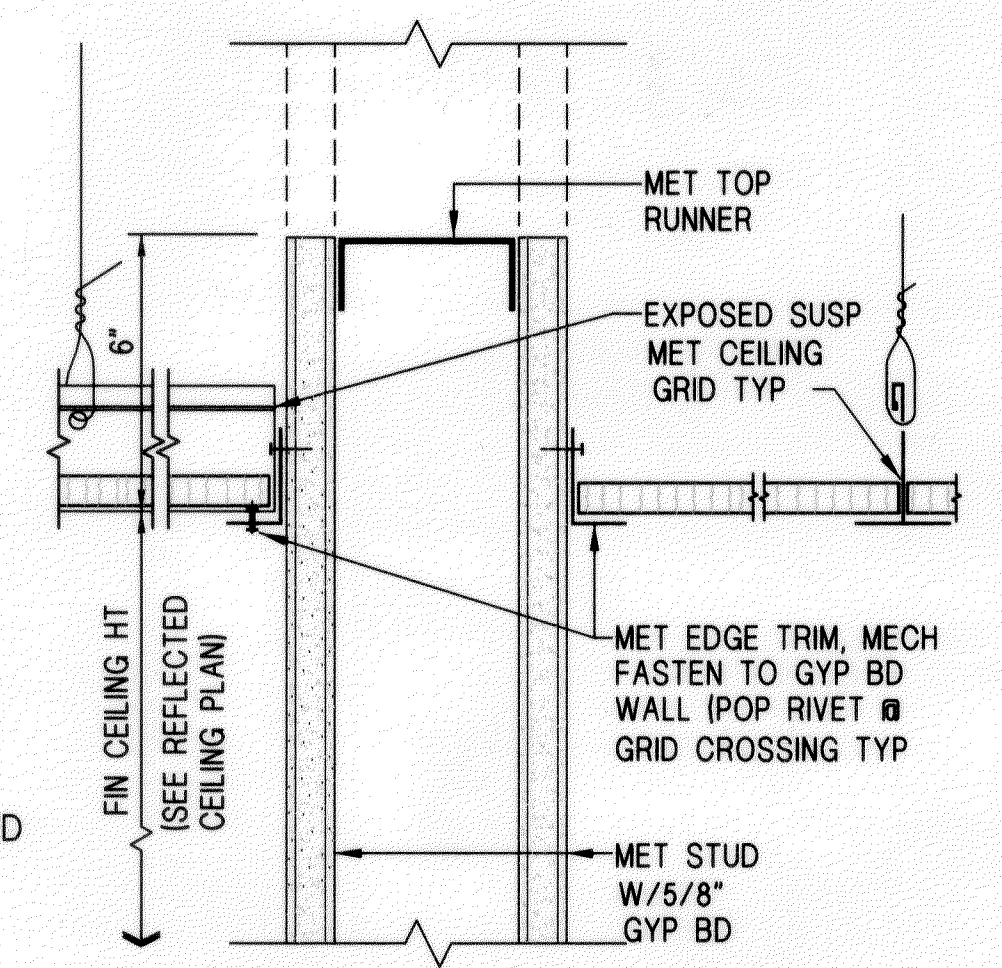


10 GYPSUM BOARD WALL @ CEILING
A7.3 SCALE: 1 1/2"=1'-0"

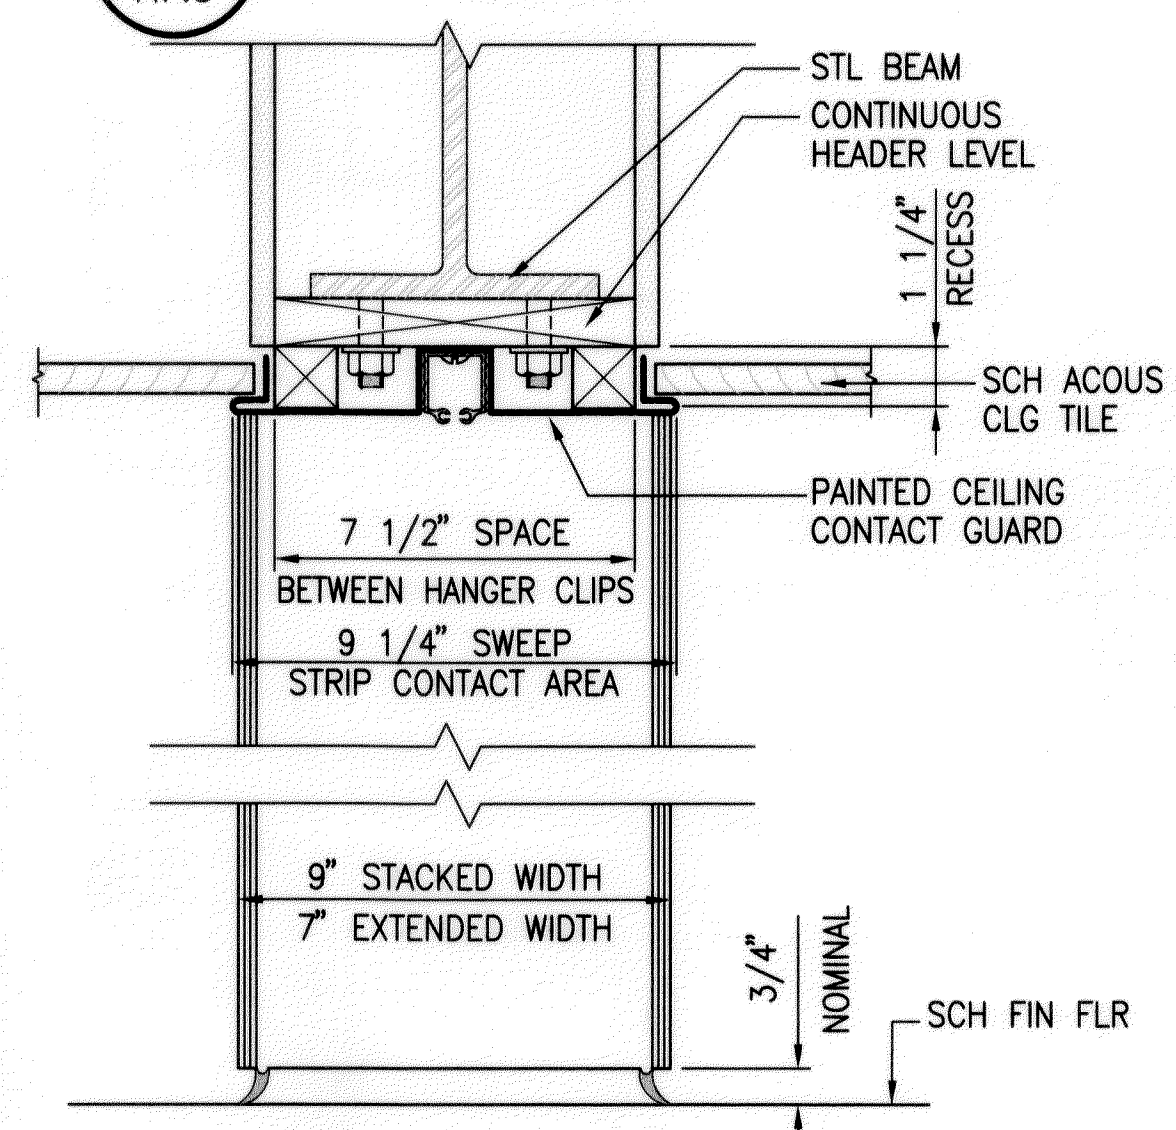

TYPICAL PANEL SECTION

11 ACCORDIAN FOLDING PARTITION DETAIL
A7.3 SCALE: 3"=1'-0"

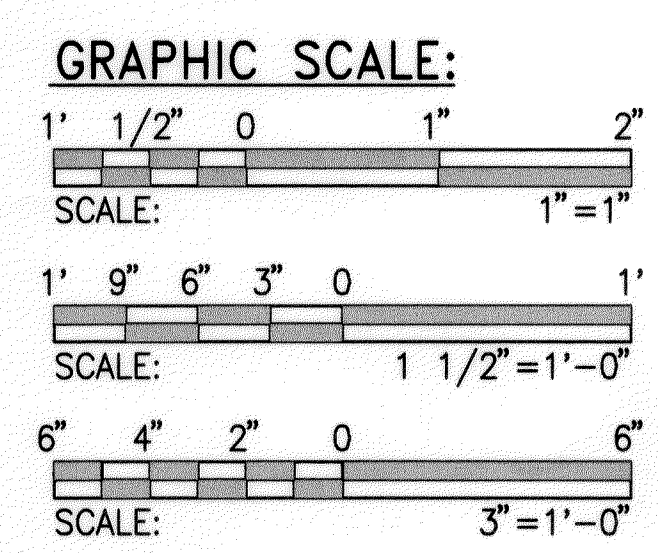

THIS WORK WAS PREPARED BY ME OR UNDER MY SUPERVISION
Walter Leu

COMMON GEN DETAILS

STATE OF HAWAII
DEPARTMENT OF TRANSPORTATION
HIGHWAYS DIVISION
MISC. WALL & FLOOR DETAILS
MOLOKAI BASEYARD
MOLOKAI INDUSTRIAL PARK
Project No. HWY-M-05-98
Scale: As Noted Date: SEPT. 13, 2001
SHEET No. A7.3 OF A7.4 SHEETS

6143A27.DWG
04/03/00 M: DWG: 6143-01 ARCH
08:40
ORIGINAL PLAN
DRAWN BY
CHECKED BY
DATE
NOTED BY
QUANTITIES BY
No.