




FED. ROAD DIST. NO.	STATE	PROJ. NO.	FISCAL YEAR	SHEET NO.	TOTAL SHEETS
HAWAII	HAW.	HWY-M-05-98	2002	48	99

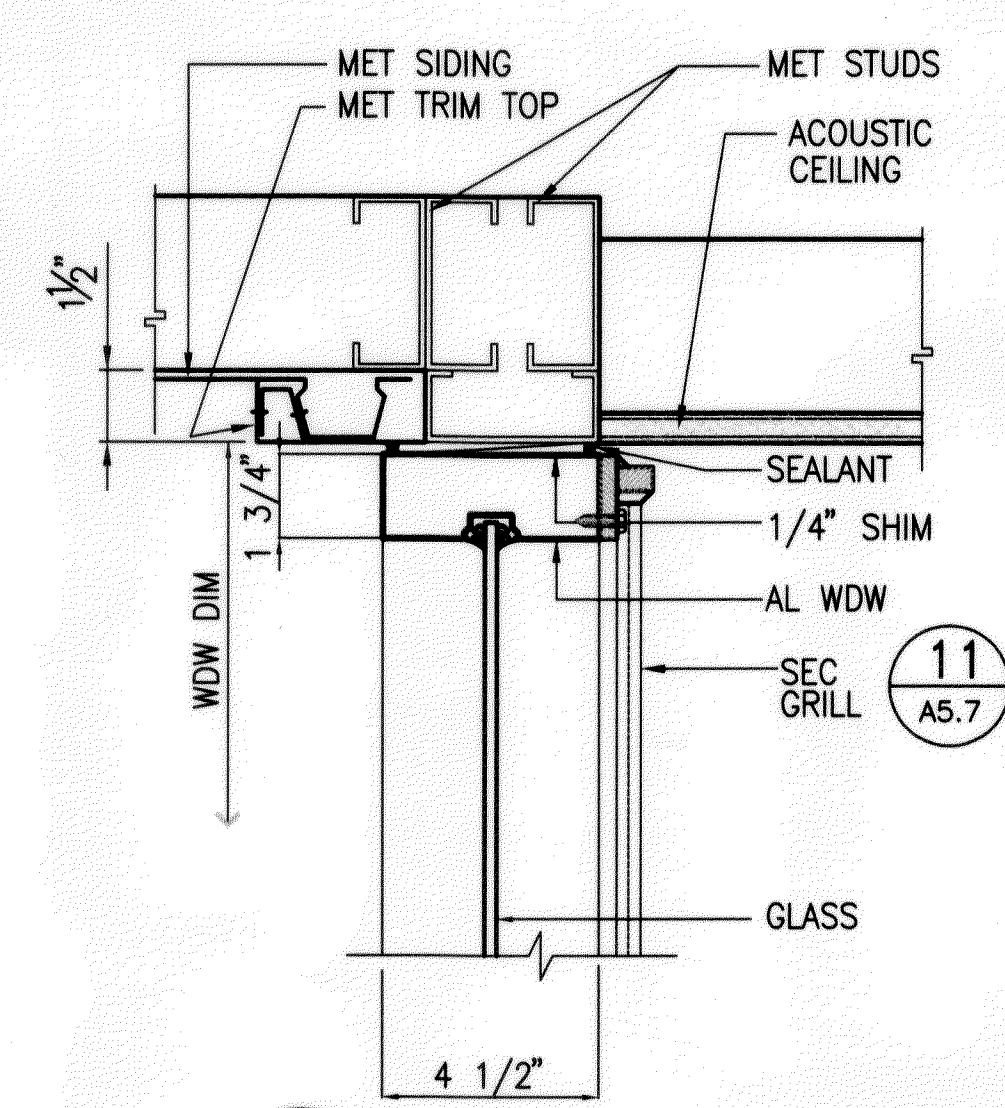


1 HEAD
A5.6 SCALE: 3"=1'-0"

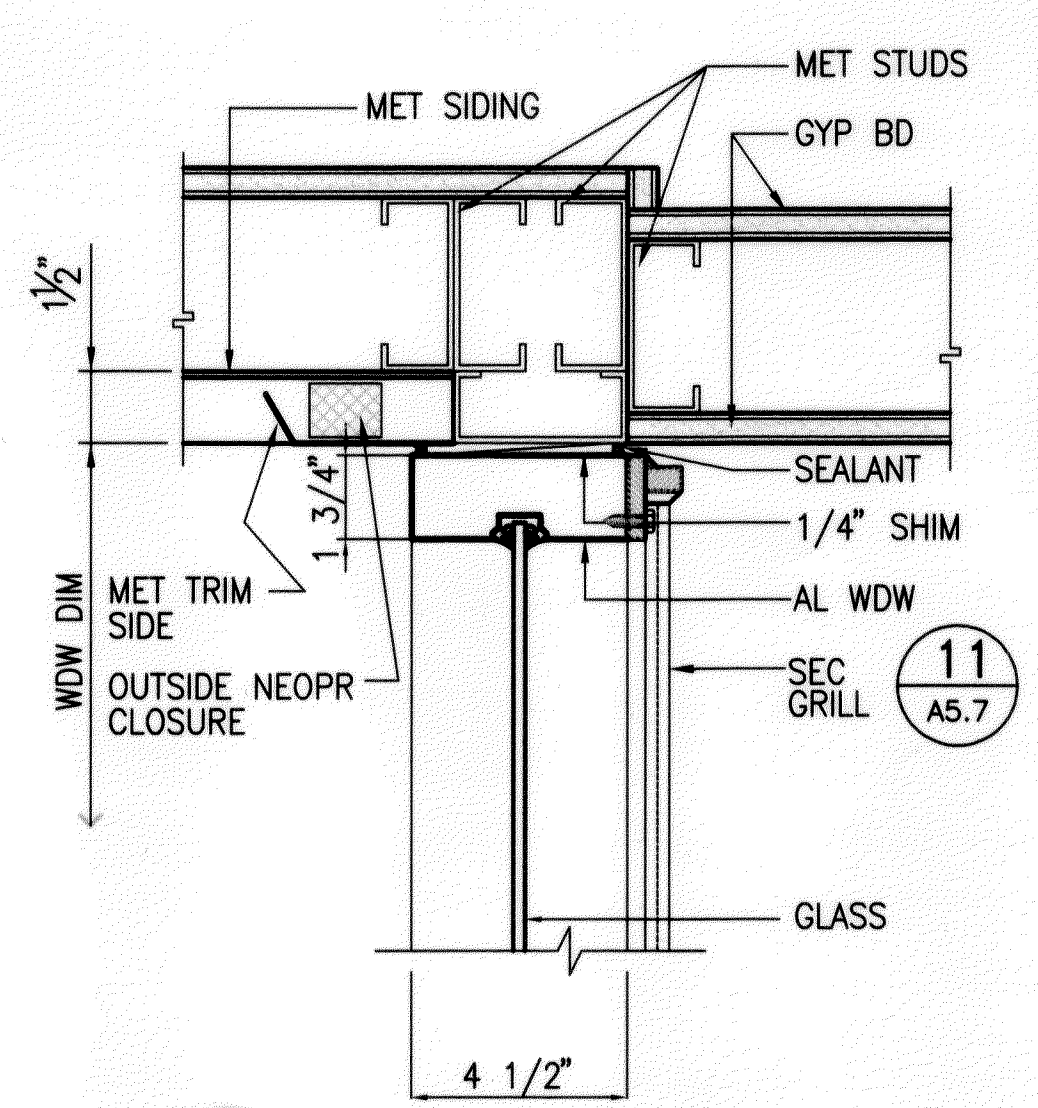


4 JAMB
A5.6 SCALE: 3"=1'-0"

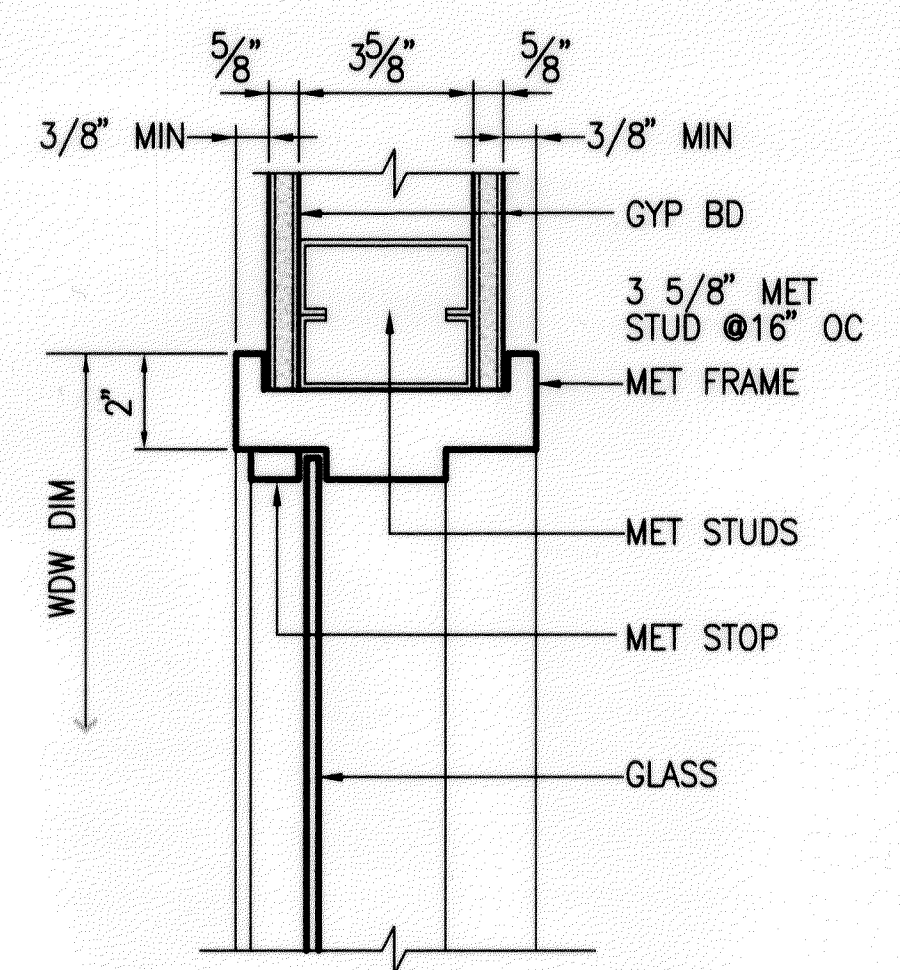


7 HEAD/JAMB
A5.6 SCALE: 3"=1'-0"

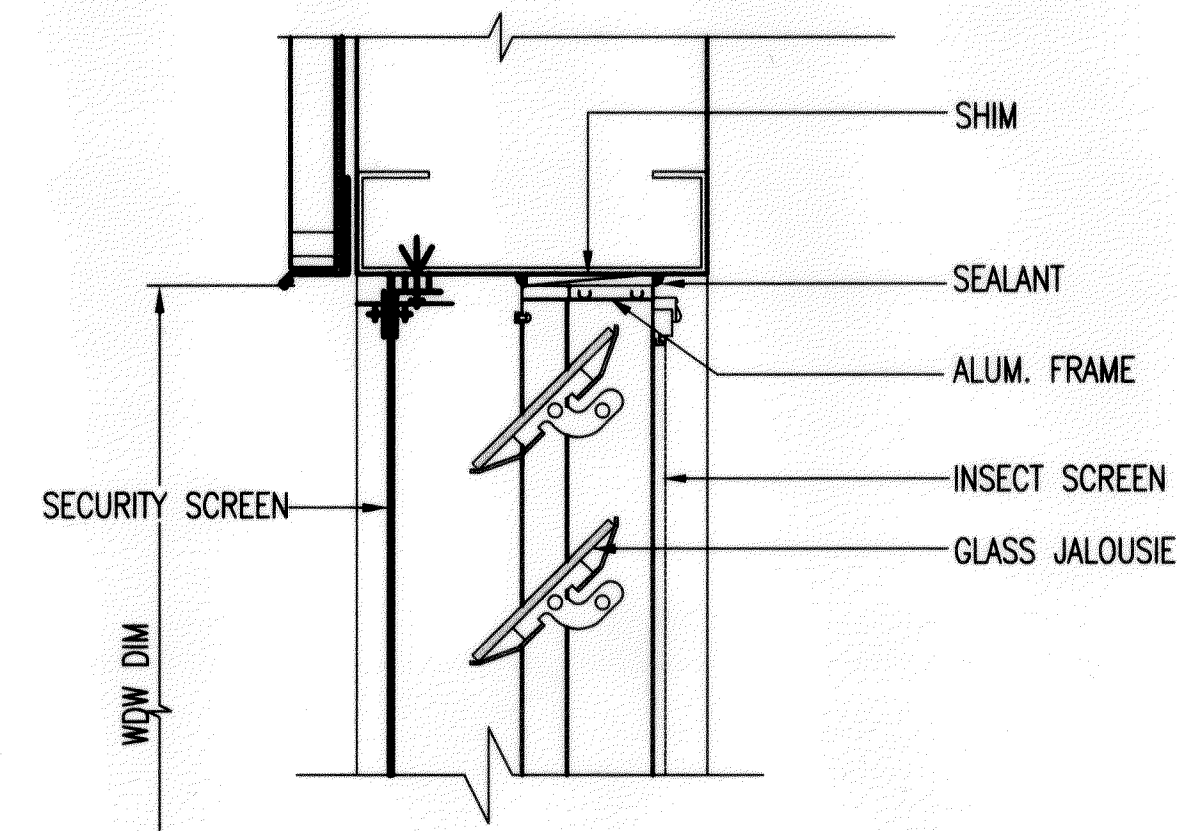


10 HEAD
A5.6 SCALE: 3"=1'-0"

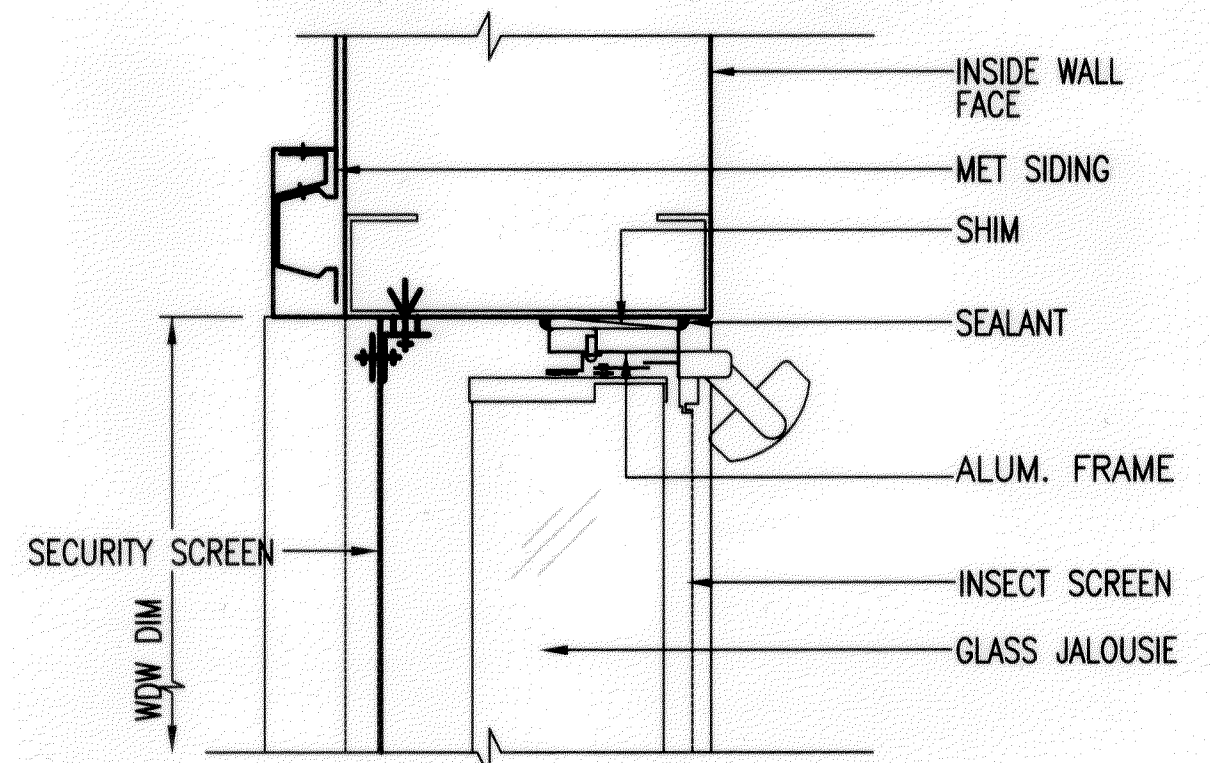


12 JAMB
A5.6 SCALE: 3"=1'-0"

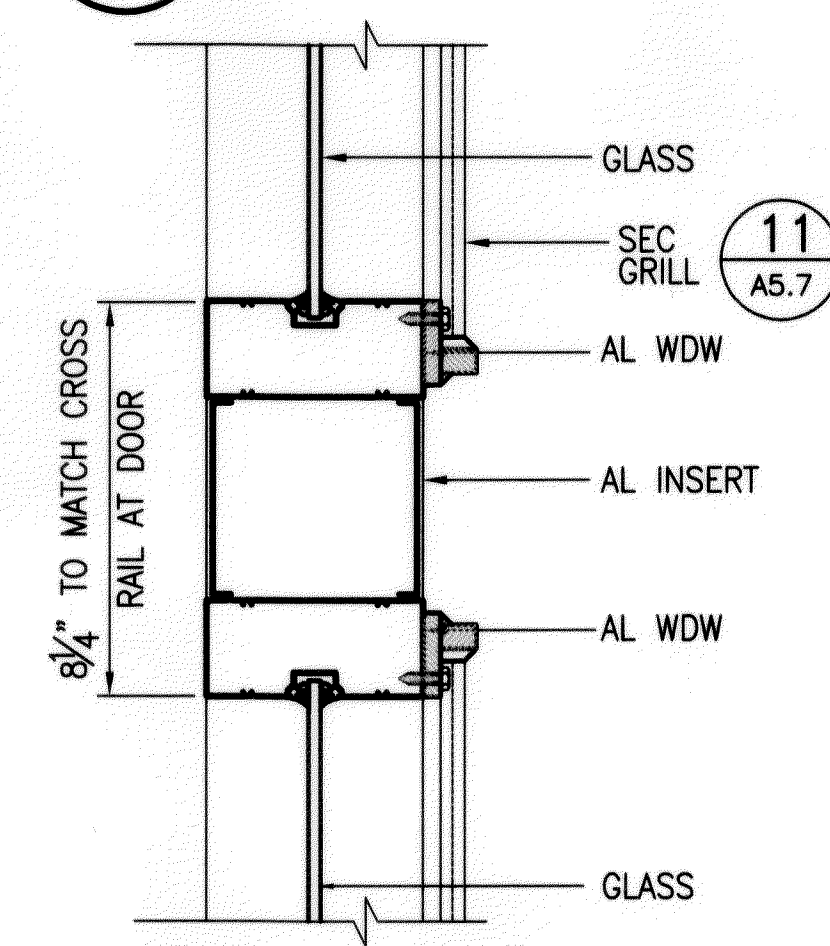


2 CROSS RAIL
A5.6 SCALE: 3"=1'-0"

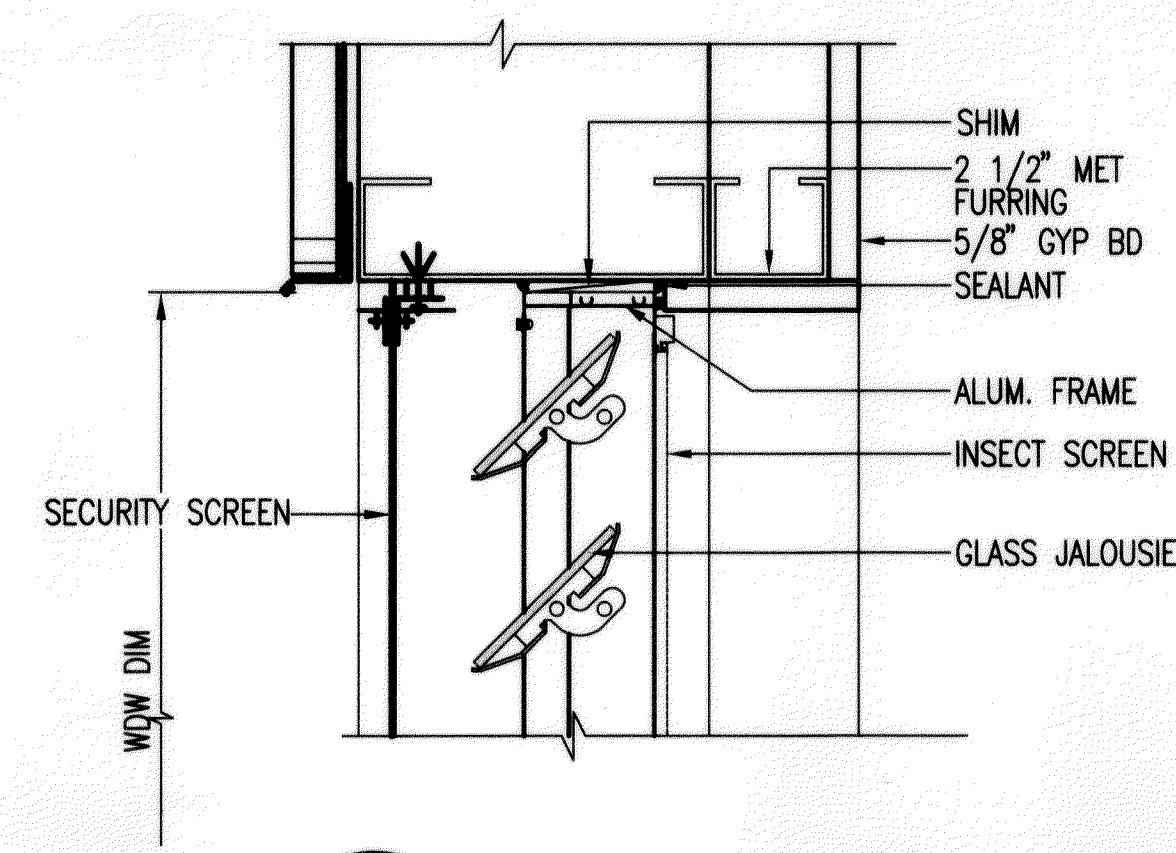


5 HEAD
A5.6 SCALE: 3"=1'-0"

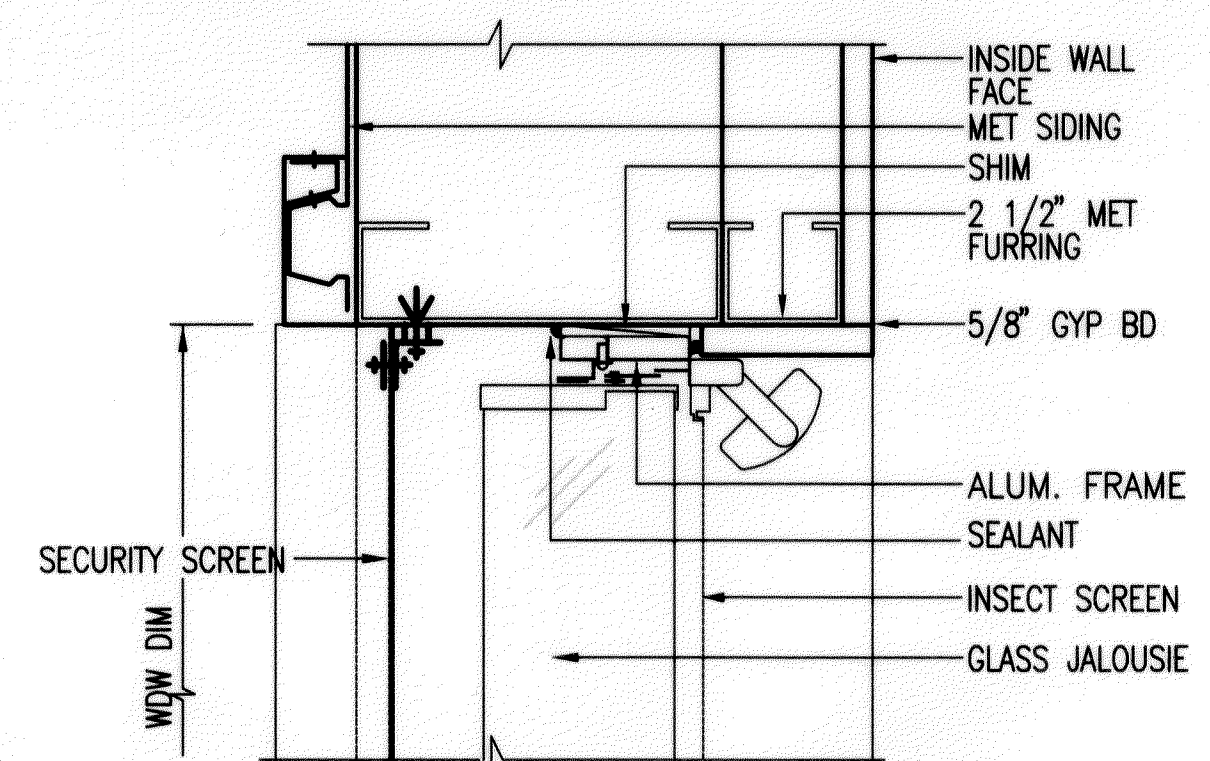


8 JAMB
A5.6 SCALE: 3"=1'-0"

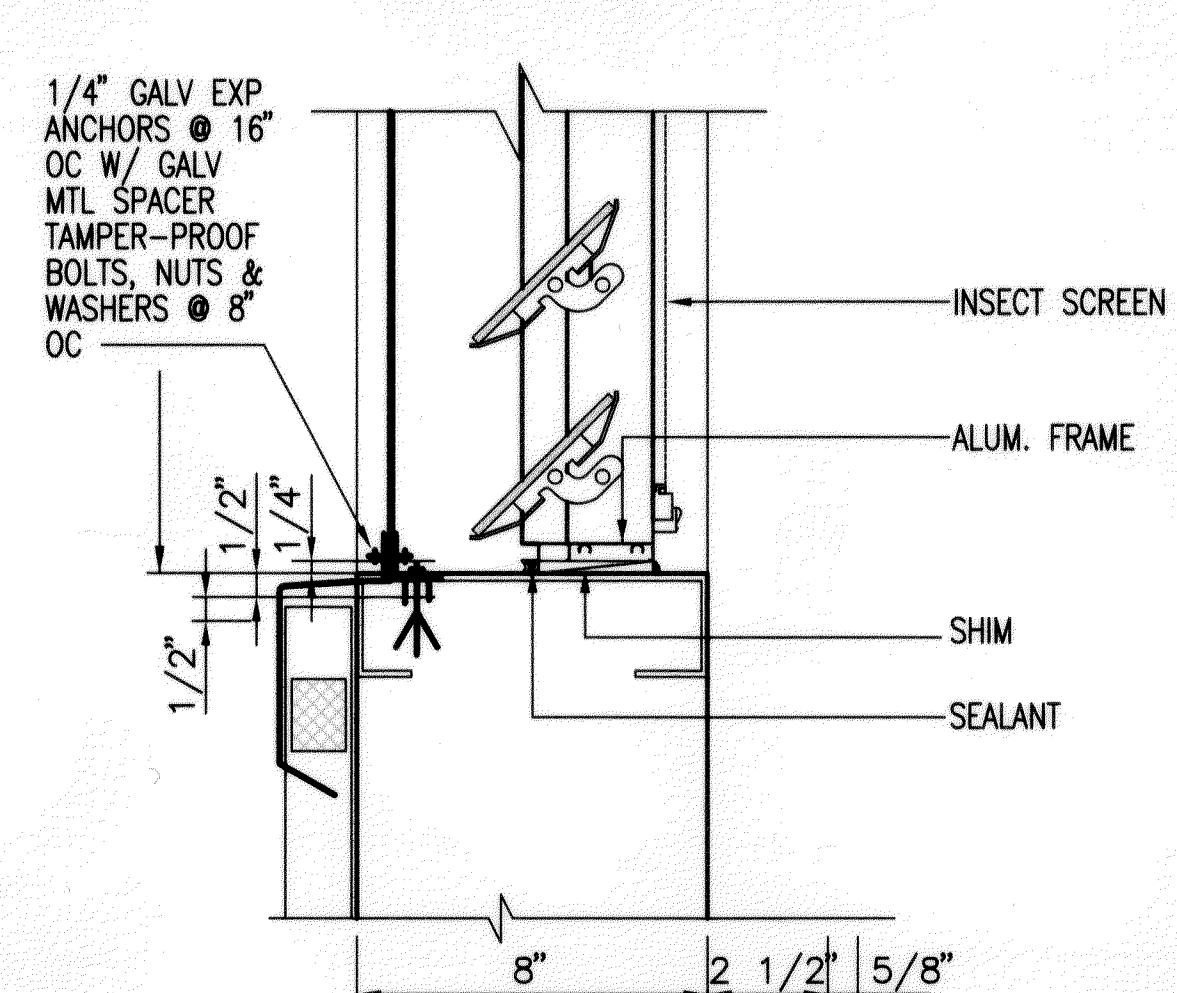


11 SILL
A5.6 SCALE: 3"=1'-0"

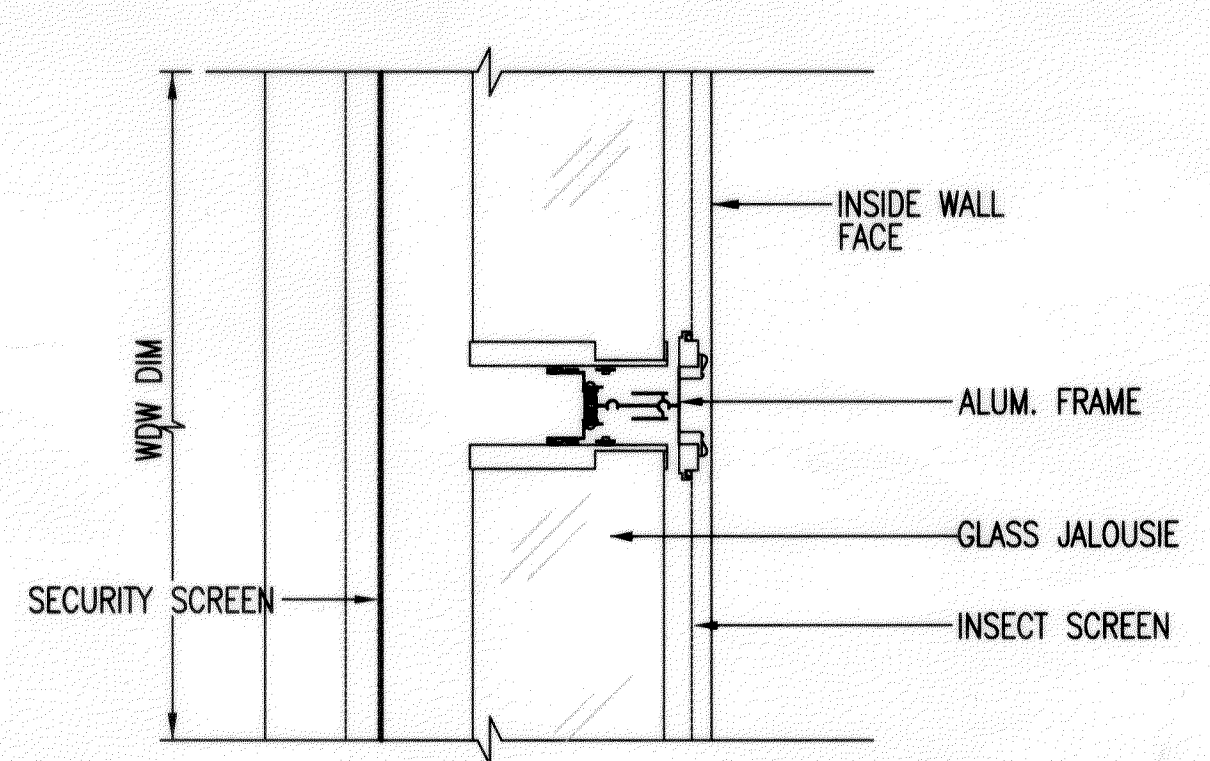


13 MULLION
A5.6 SCALE: 3"=1'-0"

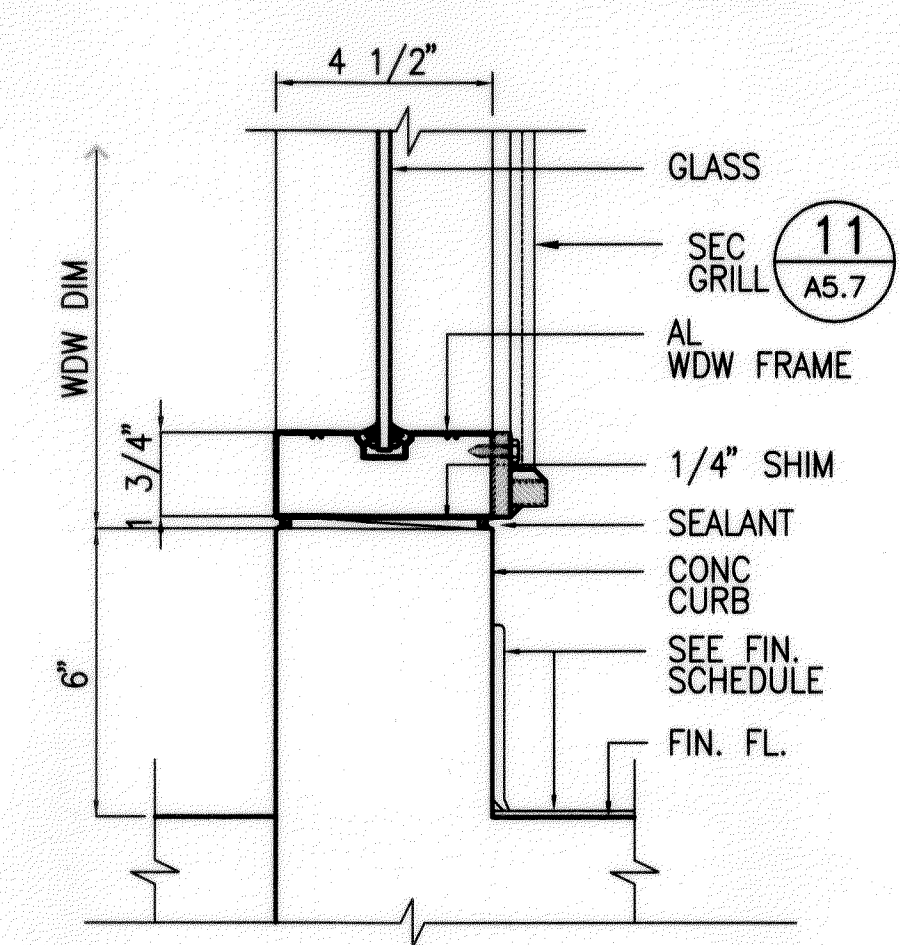


3 SILL
A5.6 SCALE: 3"=1'-0"

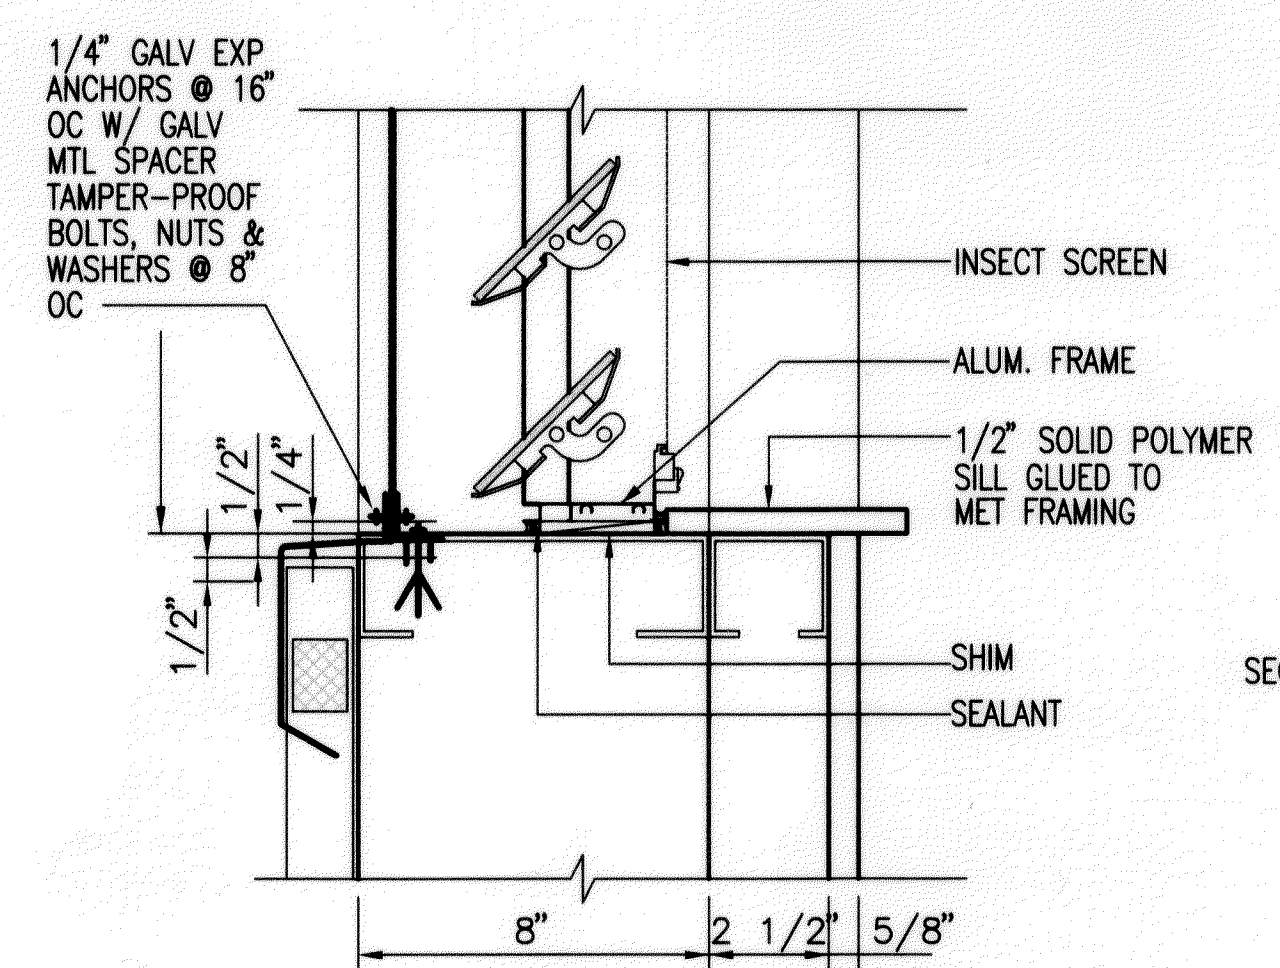

6 SILL
A5.6 SCALE: 3"=1'-0"

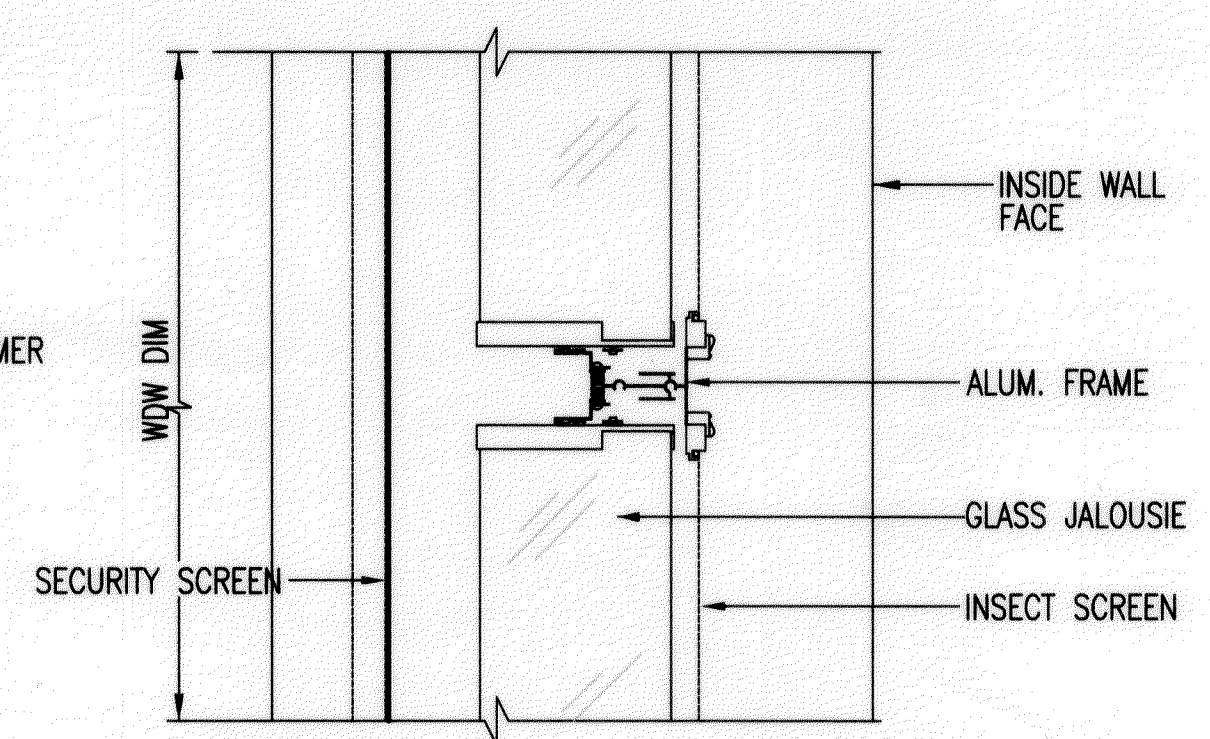

9 MULLION
A5.6 SCALE: 3"=1'-0"

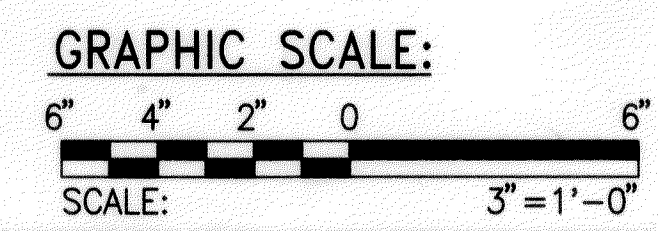

THIS WORK WAS PREPARED BY ME OR UNDER MY SUPERVISION
Walter Leu

COMMON SCHEDULES

STATE OF HAWAII
DEPARTMENT OF TRANSPORTATION
HIGHWAYS DIVISION
OPENING DETAILS


MOLOKAI BASEYARD
MOLOKAI INDUSTRIAL PARK
Project No. HWY-M-05-98
Scale: As Noted Date: SEPT. 13, 2001
SHEET No. A5.6 OF A5.8 SHEETS

6143A36.DWG
04/03/00 M.A. DWG: 6143-01 ARCH
08:53


SURVEY PLOTTED BY	DATE
DRAWN BY	
DESIGNED BY	
QUANTITIES BY	
CHECKED BY	

ORIGINAL PLAN	No.
NOTEBOOK	


FED. ROAD DIST. NO.	STATE	PROJ. NO.	FISCAL YEAR	SHEET NO.	TOTAL SHEETS
HAWAII	HAW.	HWY-M-05-98	2002	49	99

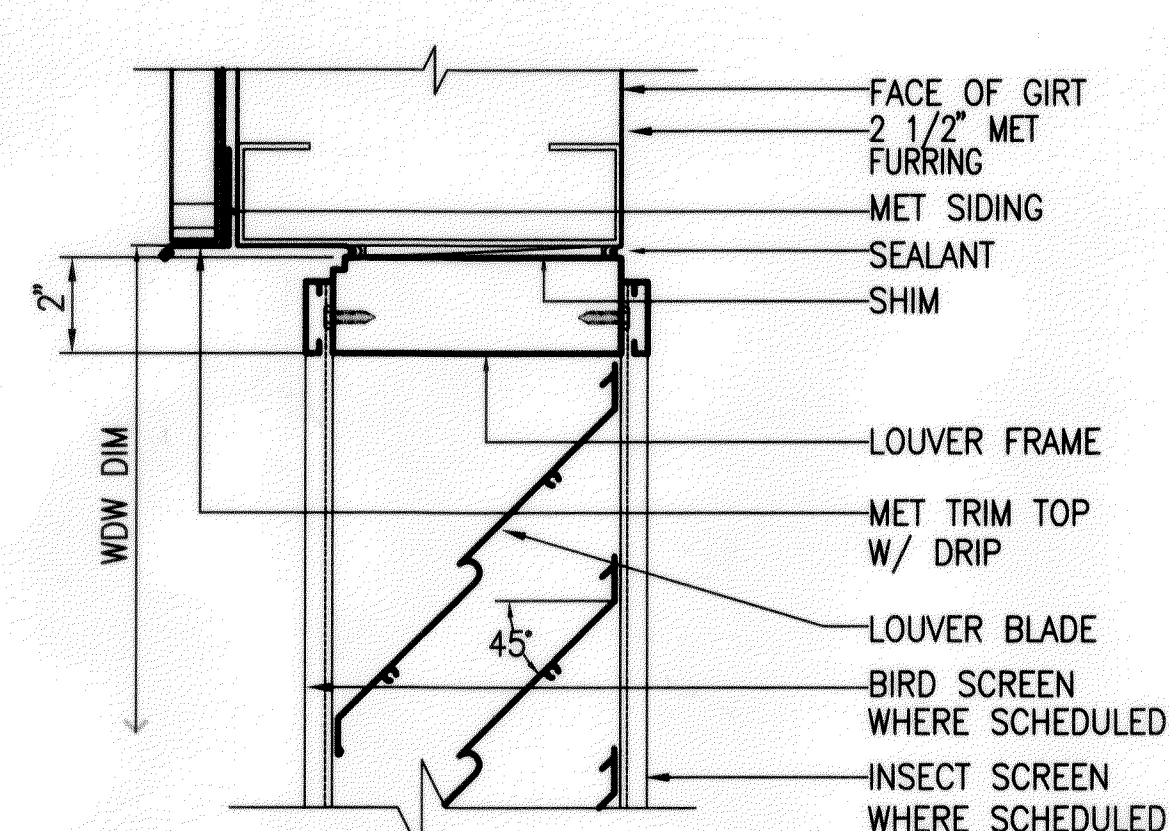


1 HEAD
A5.7 SCALE: 3"=1'-0"

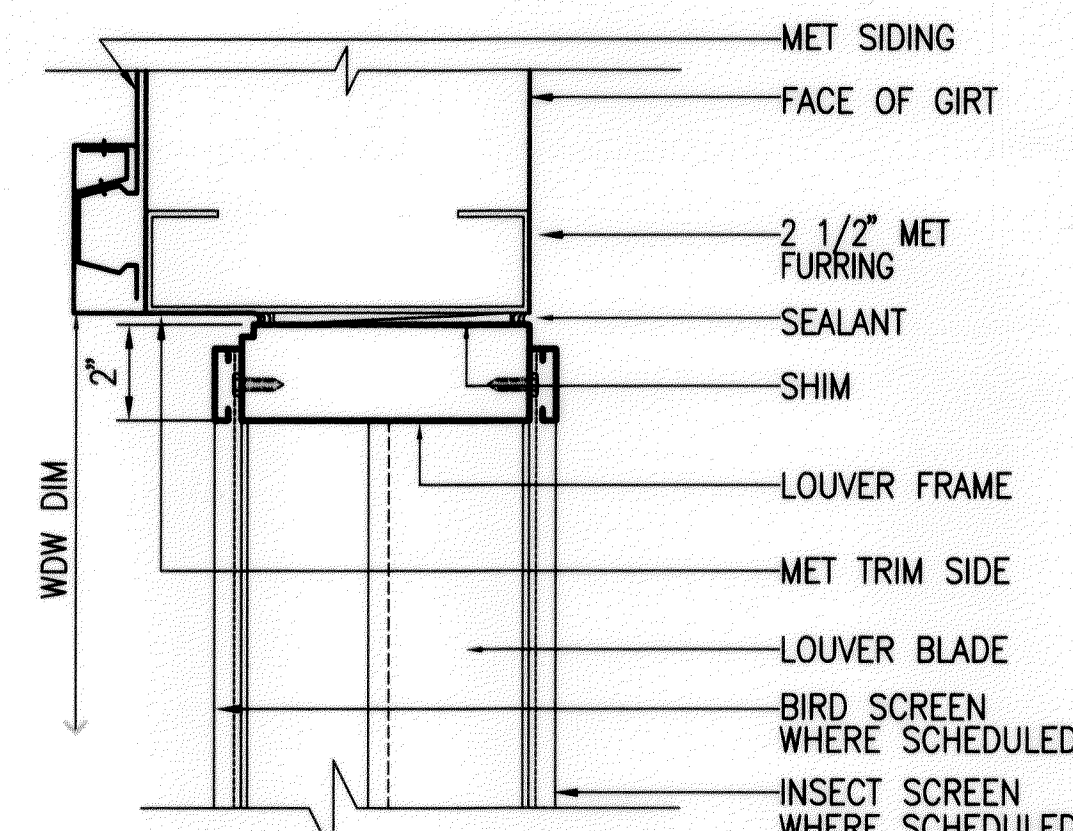


3 JAMB
A5.7 SCALE: 3"=1'-0"

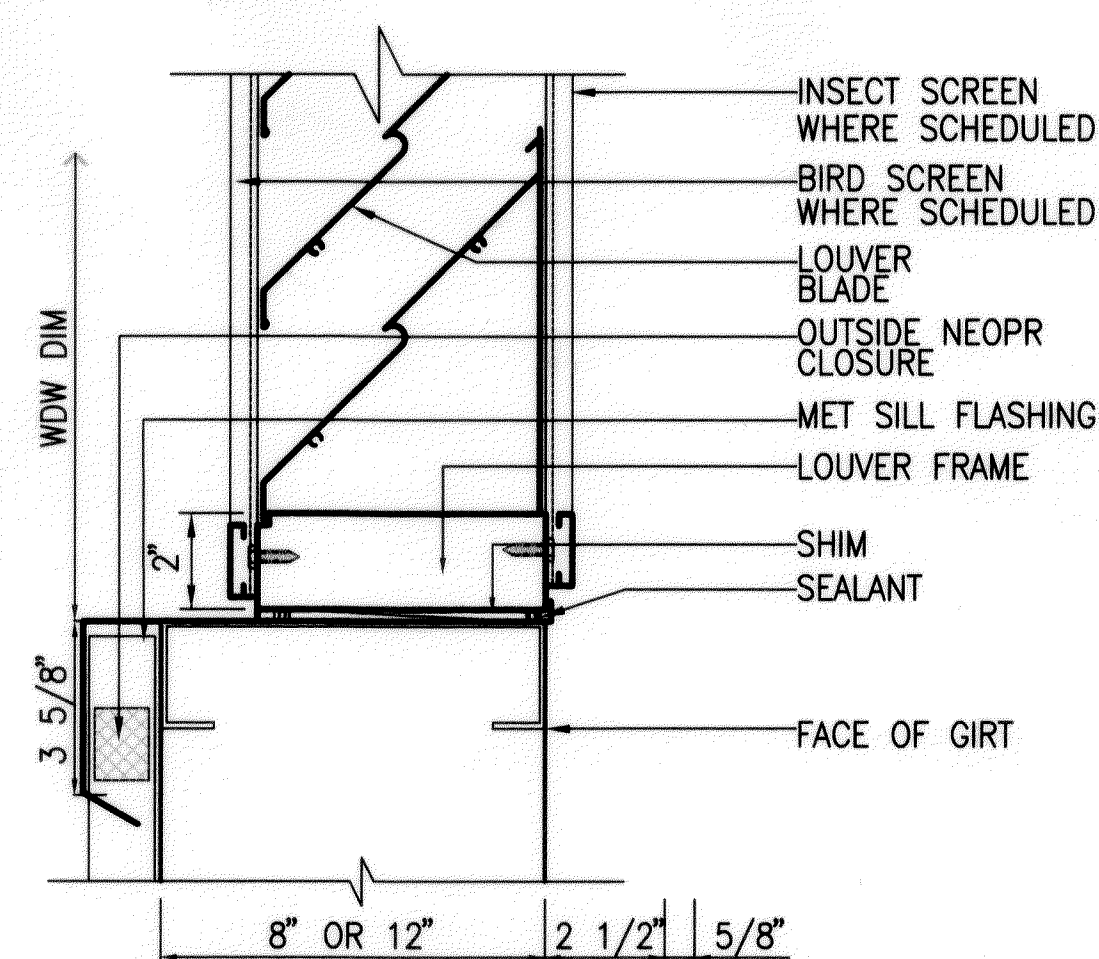


2 SILL
A5.7 SCALE: 3"=1'-0"

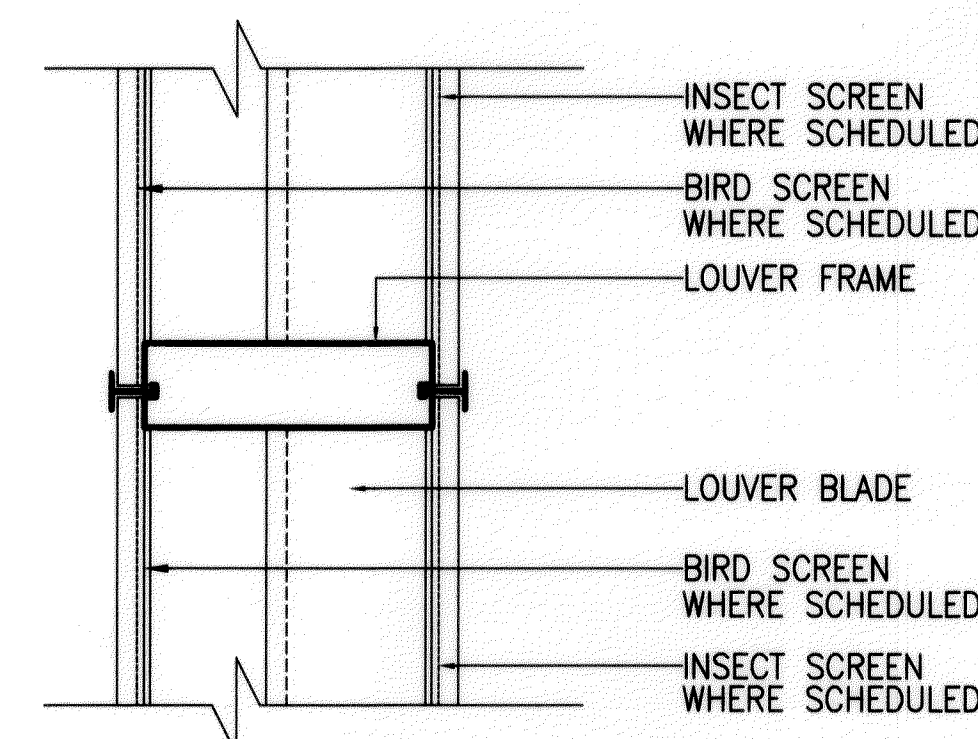

4 MULLION
A5.7 SCALE: 3"=1'-0"

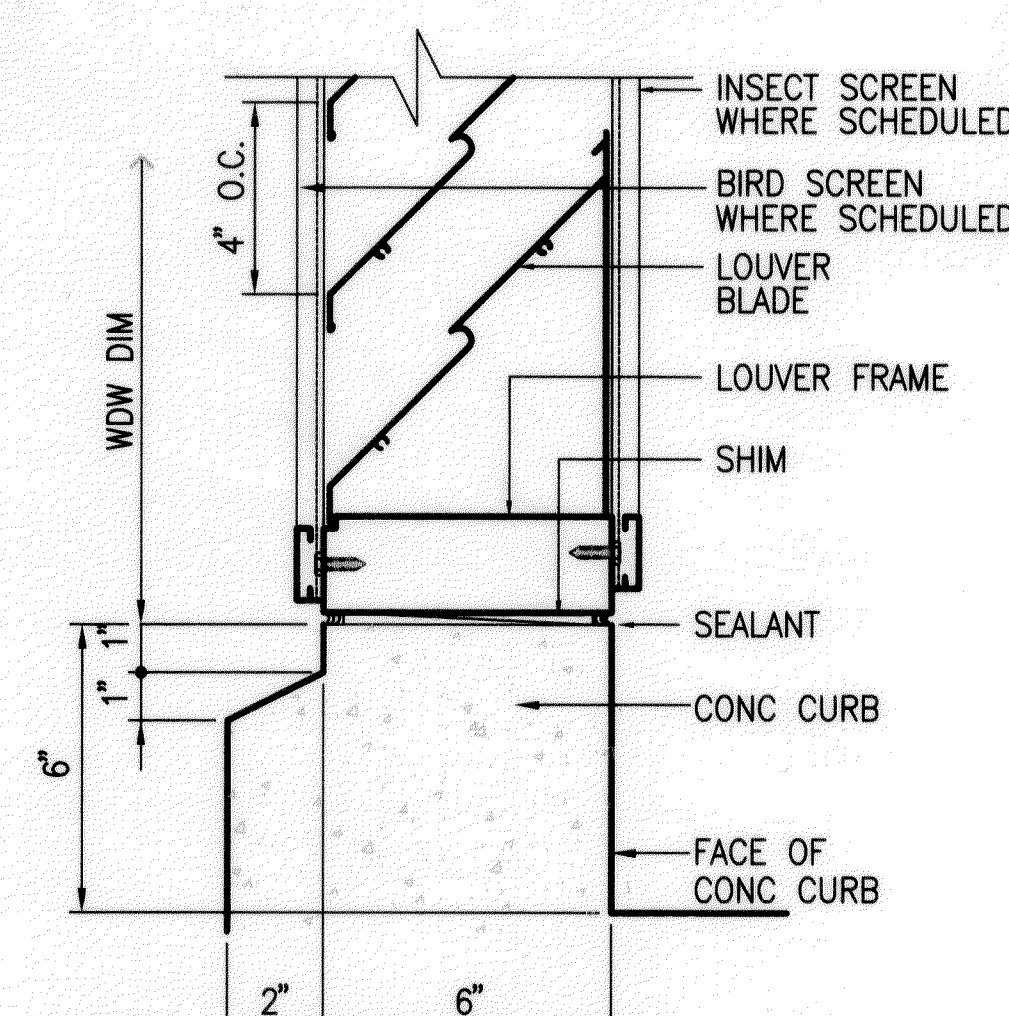


5 SCALE
A5.7 SCALE: 3"=1'-0"

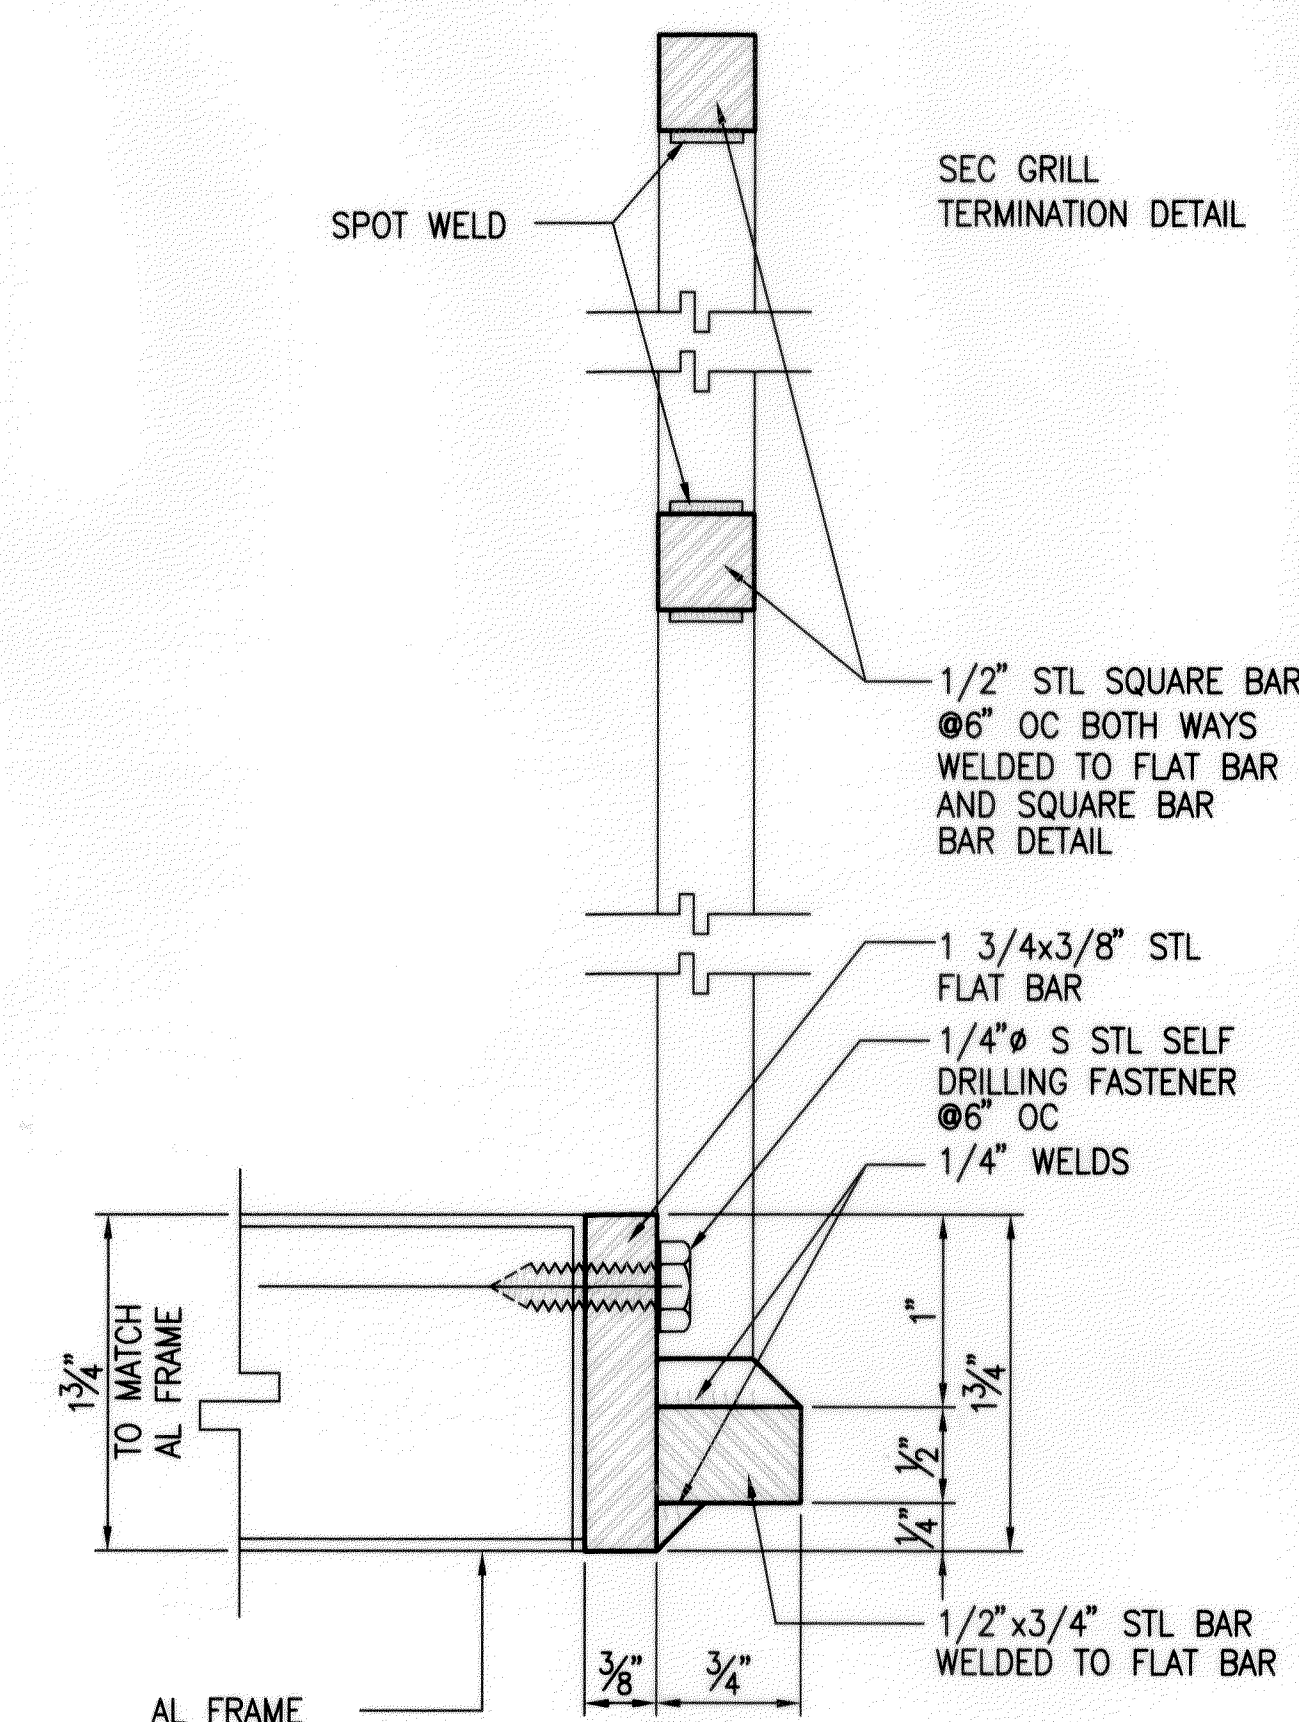


GRILL FRAME DETAILS


11 SEC GRILL DET AT AL FRAMES
A5.7 SCALE: 1"=1'-0"

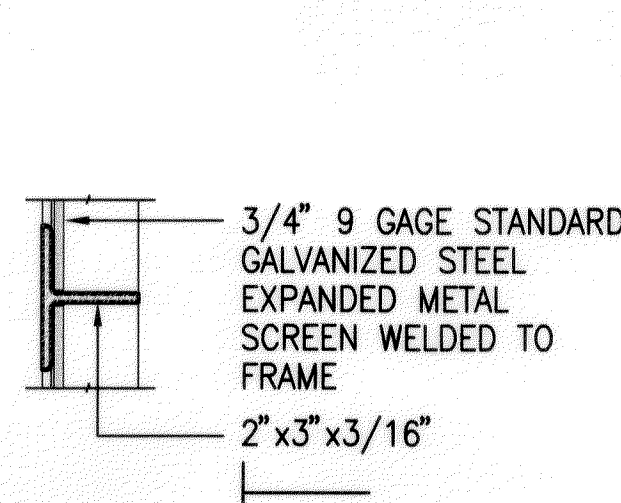


6 MULLION
A5.7 SCALE: 3"=1'-0"

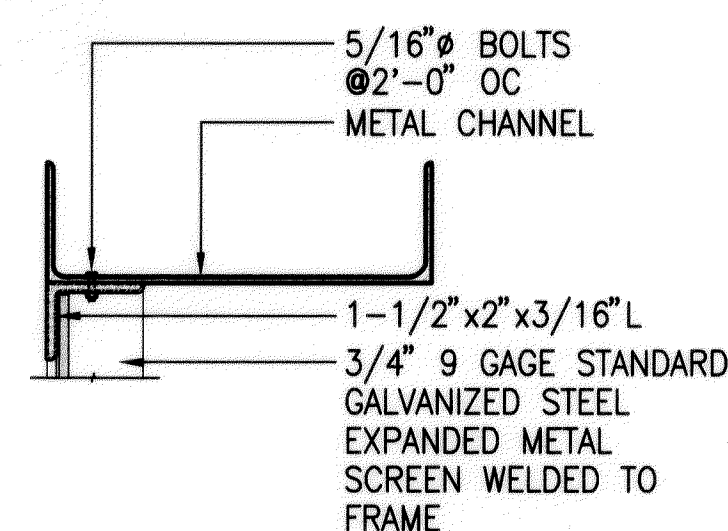


7 HEAD
A5.7 SCALE: 3"=1'-0"

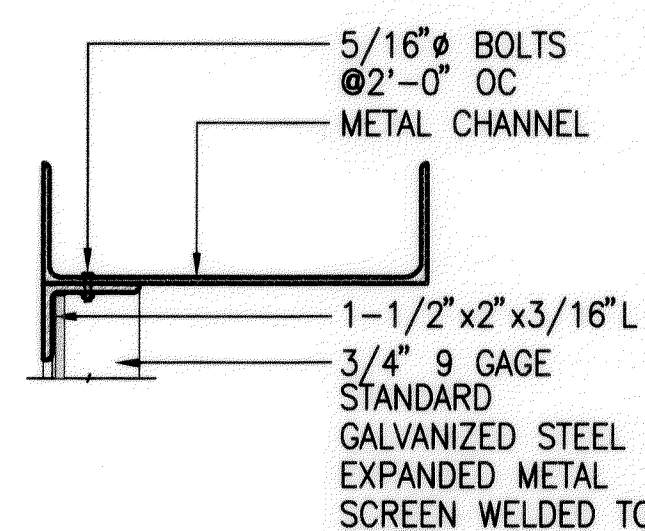

8 JAMB @ END
A5.7 SCALE: 3"=1'-0"


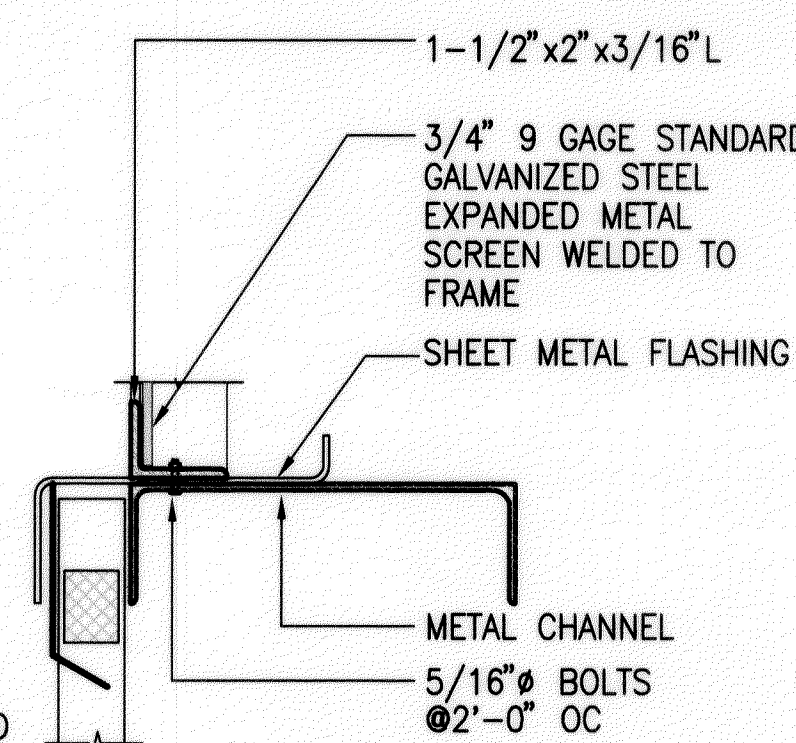


9 SILL
A5.7 SCALE: 3"=1'-0"

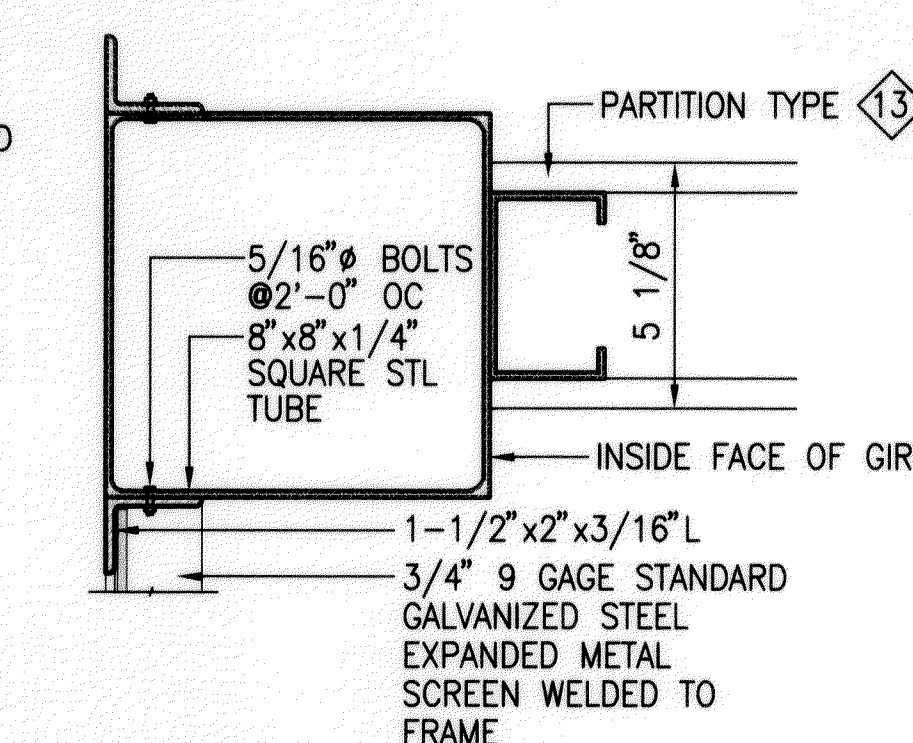

10 JAMB @ PARTITION
A5.7 SCALE: 3"=1'-0"

GRAPHIC SCALES:

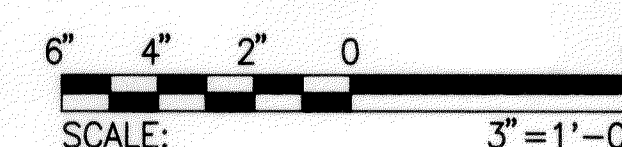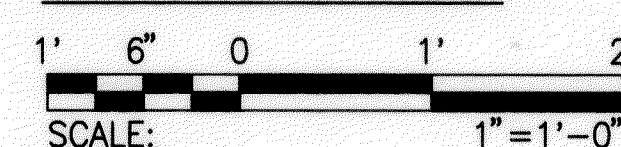

COMMON SCHEDULES



THIS WORK WAS PREPARED BY ME OR UNDER MY SUPERVISION

Walter Leu

STATE OF HAWAII
DEPARTMENT OF TRANSPORTATION
HIGHWAYS DIVISION

OPENING DETAILS

MOLOKAI BASEYARD
MOLOKAI INDUSTRIAL PARK
Project No. HWY-M-05-98

Scale: As Noted Date: SEPT. 13, 2001

SHEET No. A5.7 OF A5.8 SHEETS