




FED. ROAD DIST. NO.	STATE	PROJ. NO.	FISCAL YEAR	SHEET NO.	TOTAL SHEETS
HAWAII	HAW.	HWY-M-05-98	2002	70	99

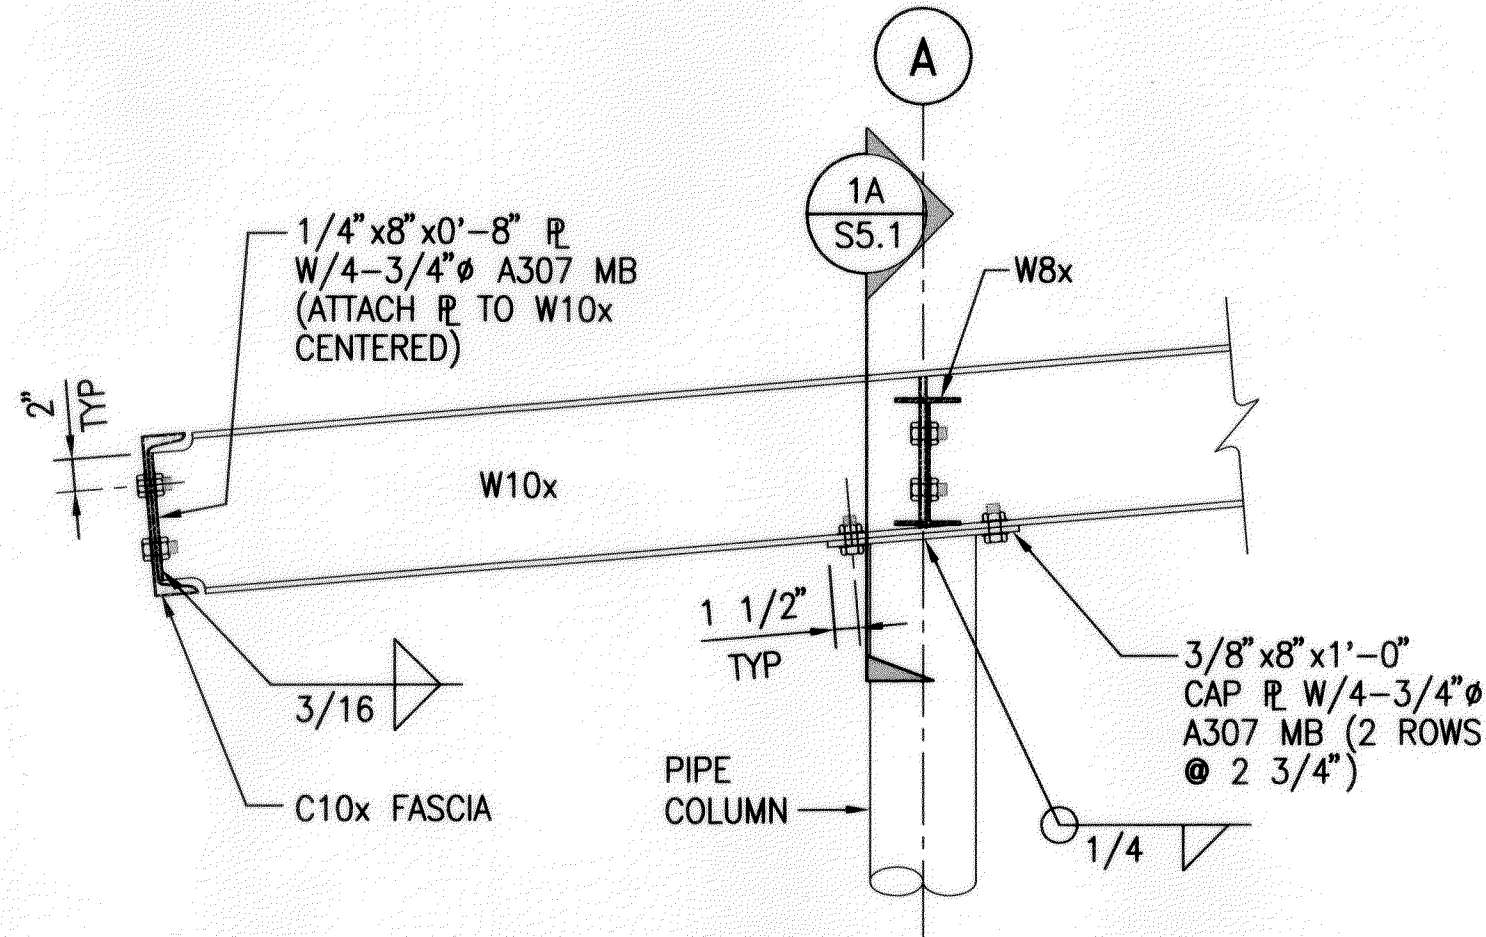


1 SECTION
S7.1 SCALE: 1"=1'-0"

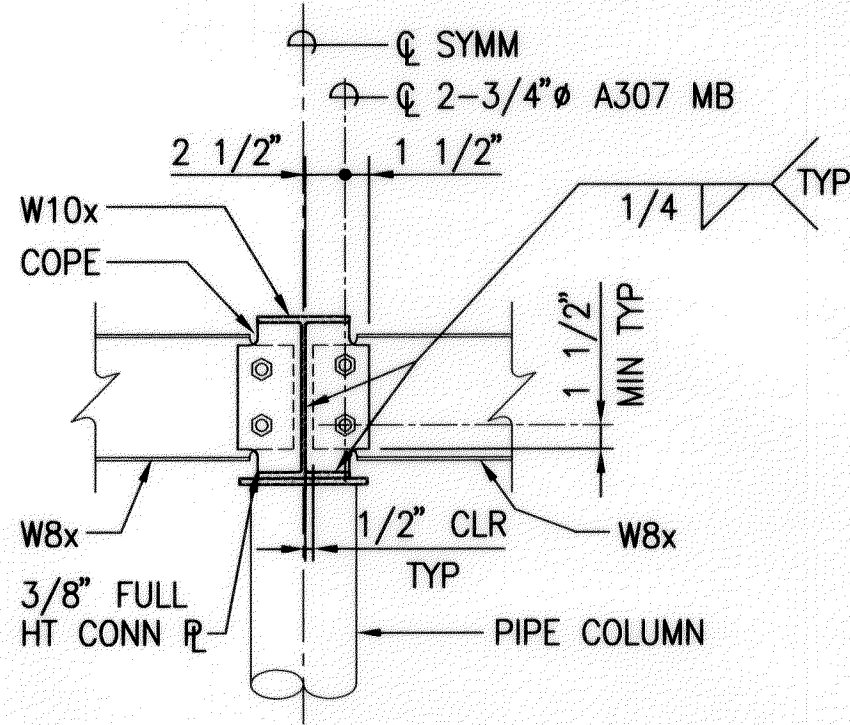


1A SECTION
S7.1 SCALE: 1"=1'-0"

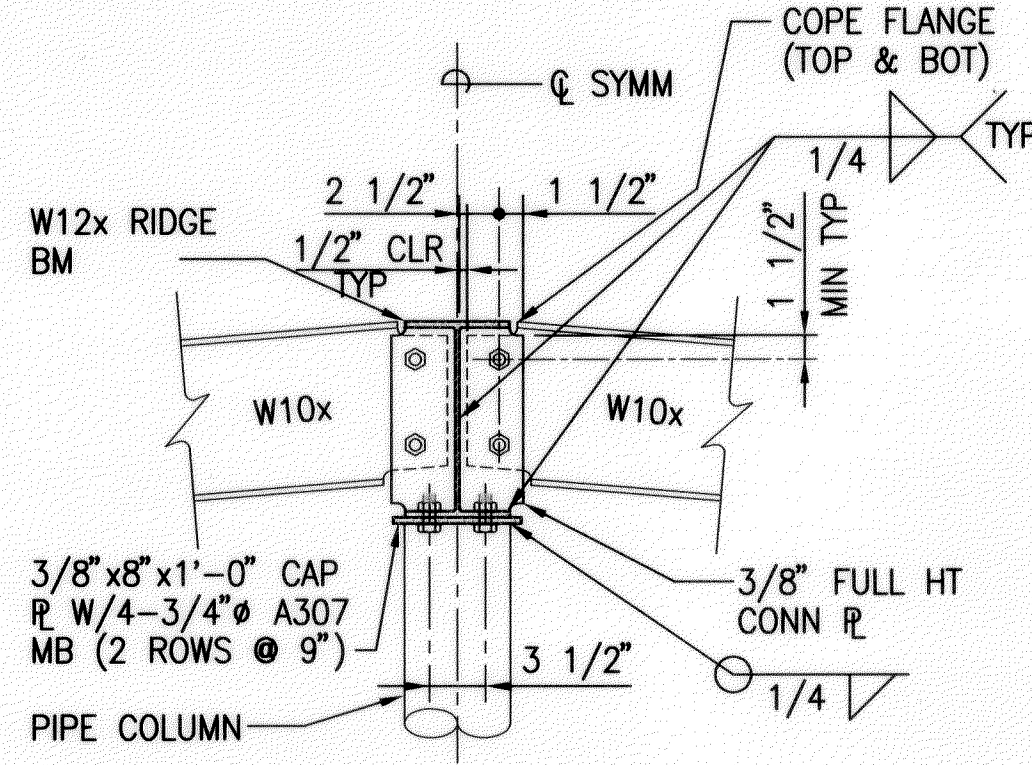


2 SECTION
S7.1 SCALE: 1"=1'-0"

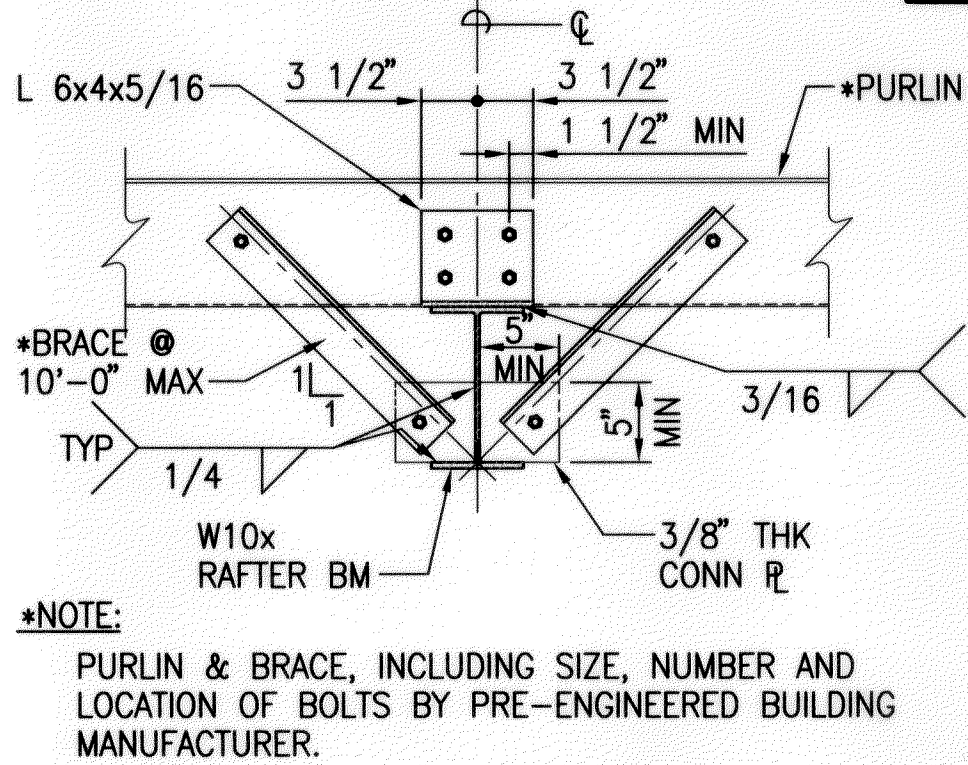


3 SECTION
S7.1 SCALE: 1"=1'-0"

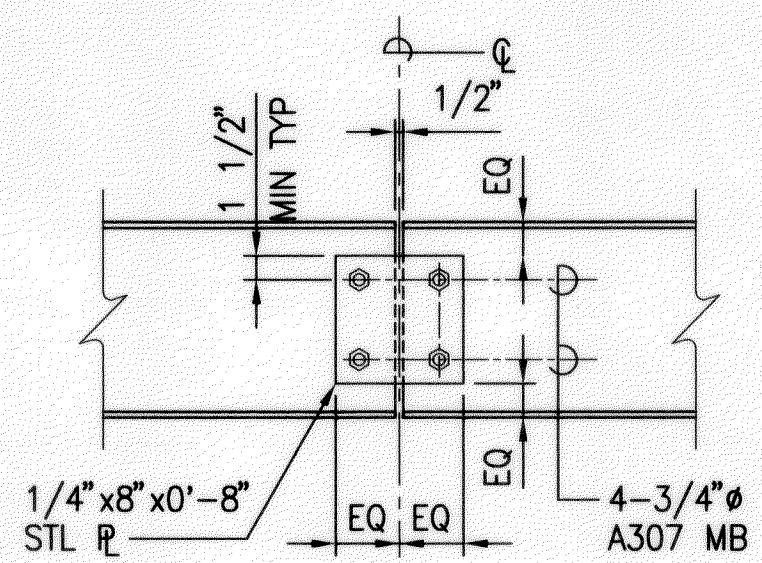


4 SECTION
S7.1 SCALE: 1"=1'-0"

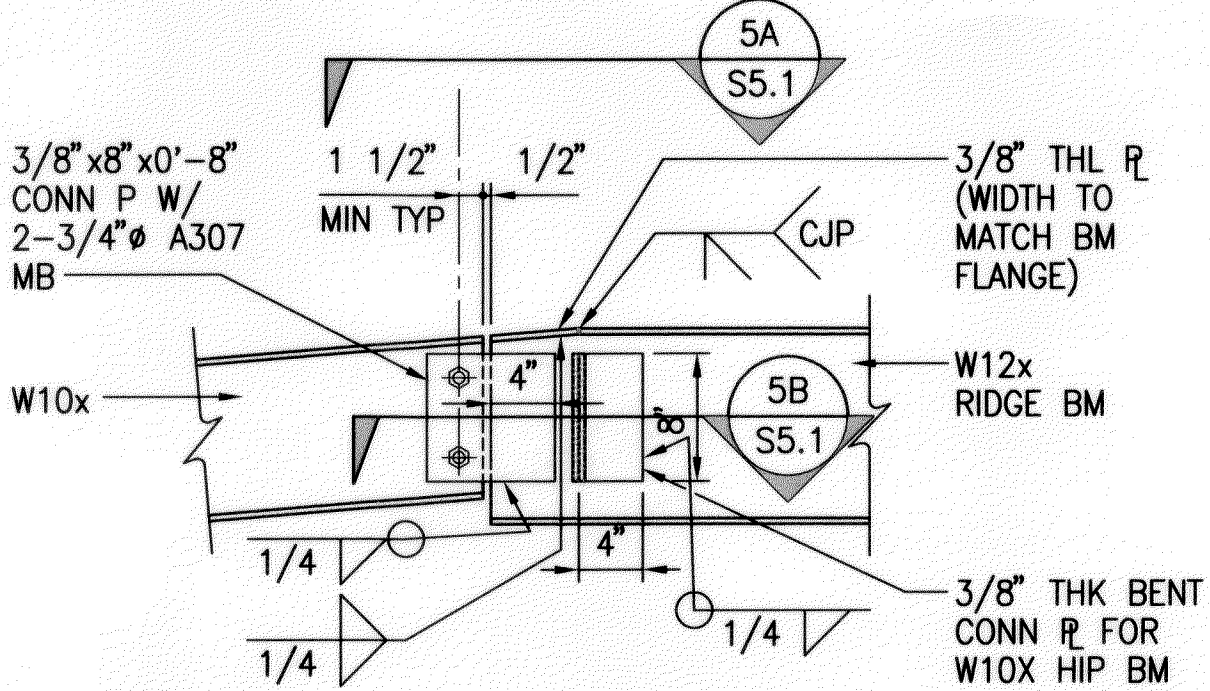


5 SECTION
S7.1 SCALE: 1"=1'-0"

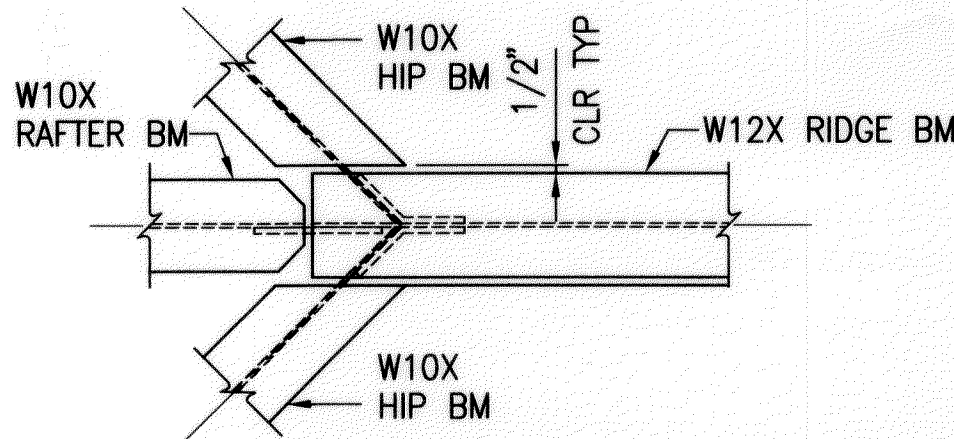


5A SECTION
S7.1 SCALE: 1"=1'-0"

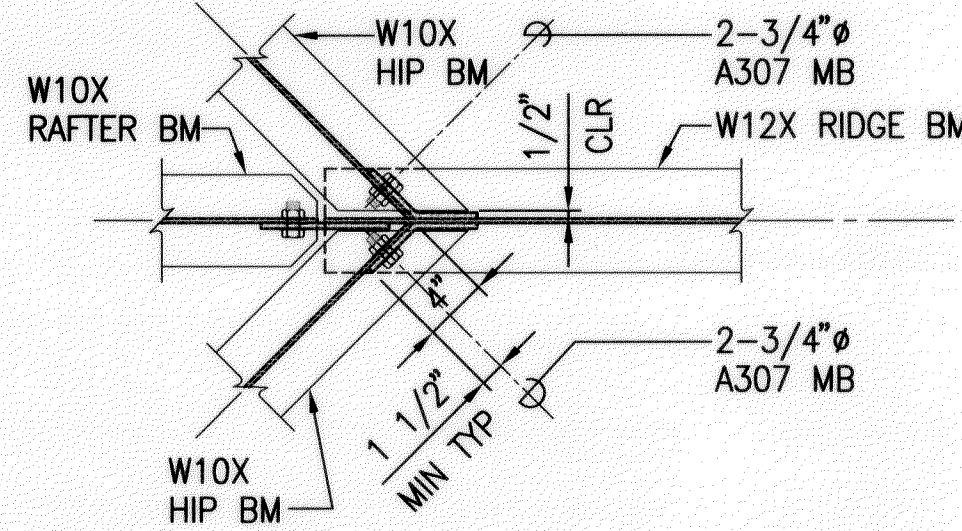


5B SECTION
S7.1 SCALE: 1"=1'-0"

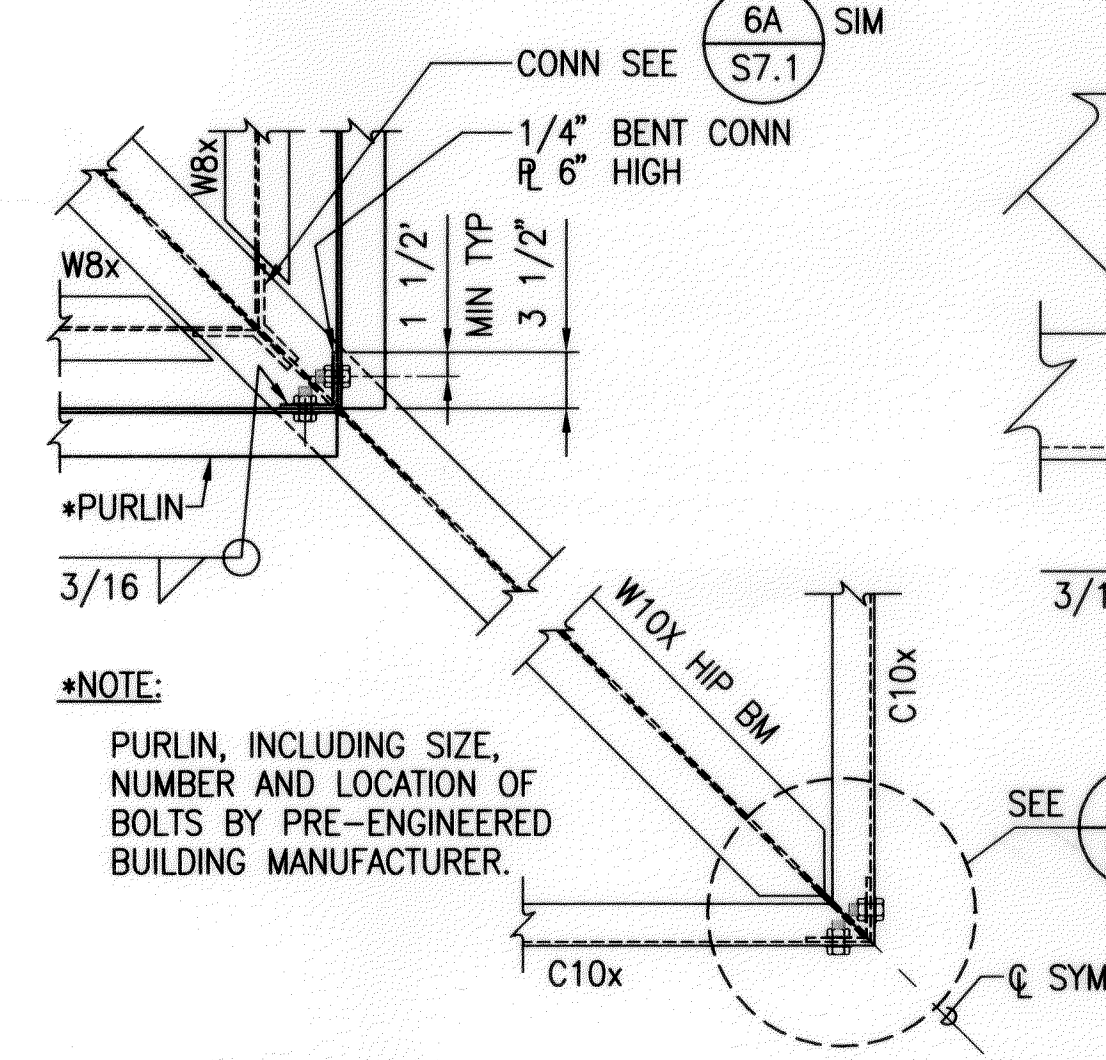


6 PARTIAL PLAN
S7.1 SCALE: NONE

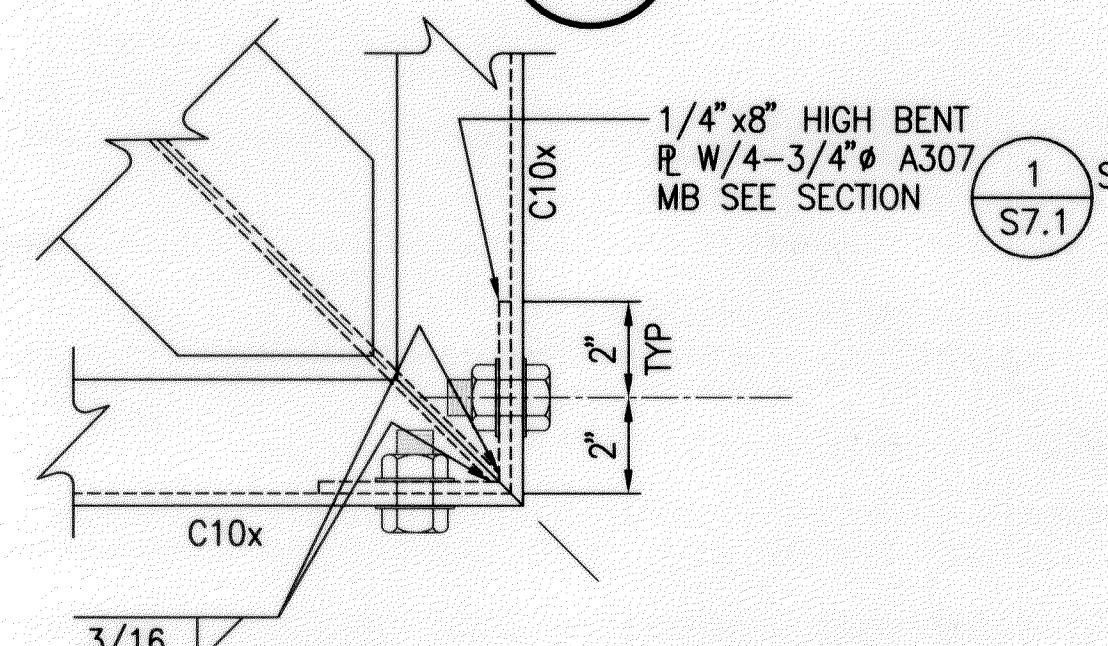


6A DETAIL
S7.1 SCALE: 1"=1'-0"

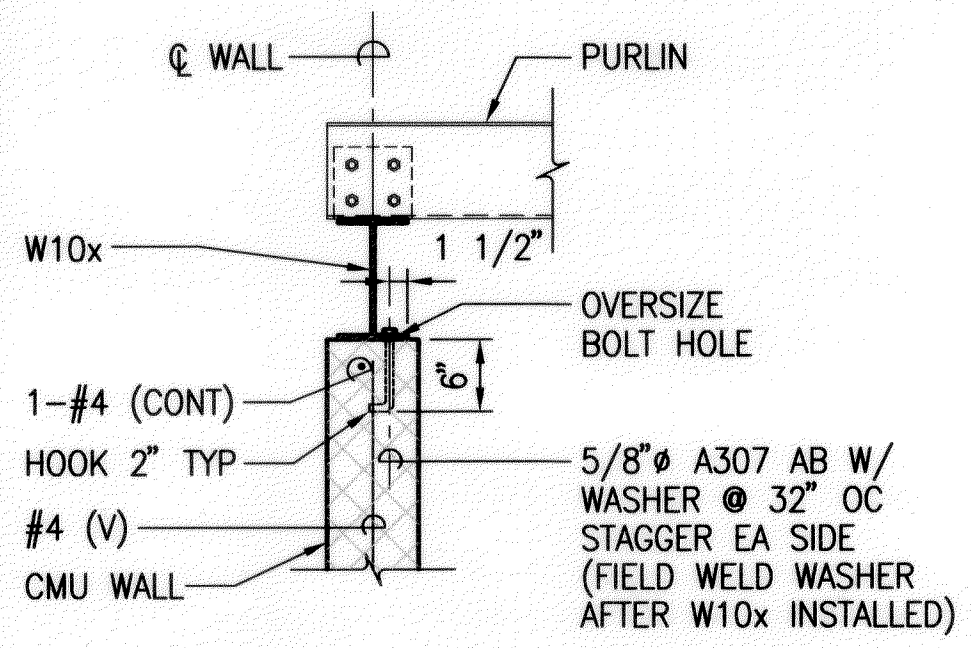



7 SECTION
S7.1 SCALE: 3/4"=1'-0"

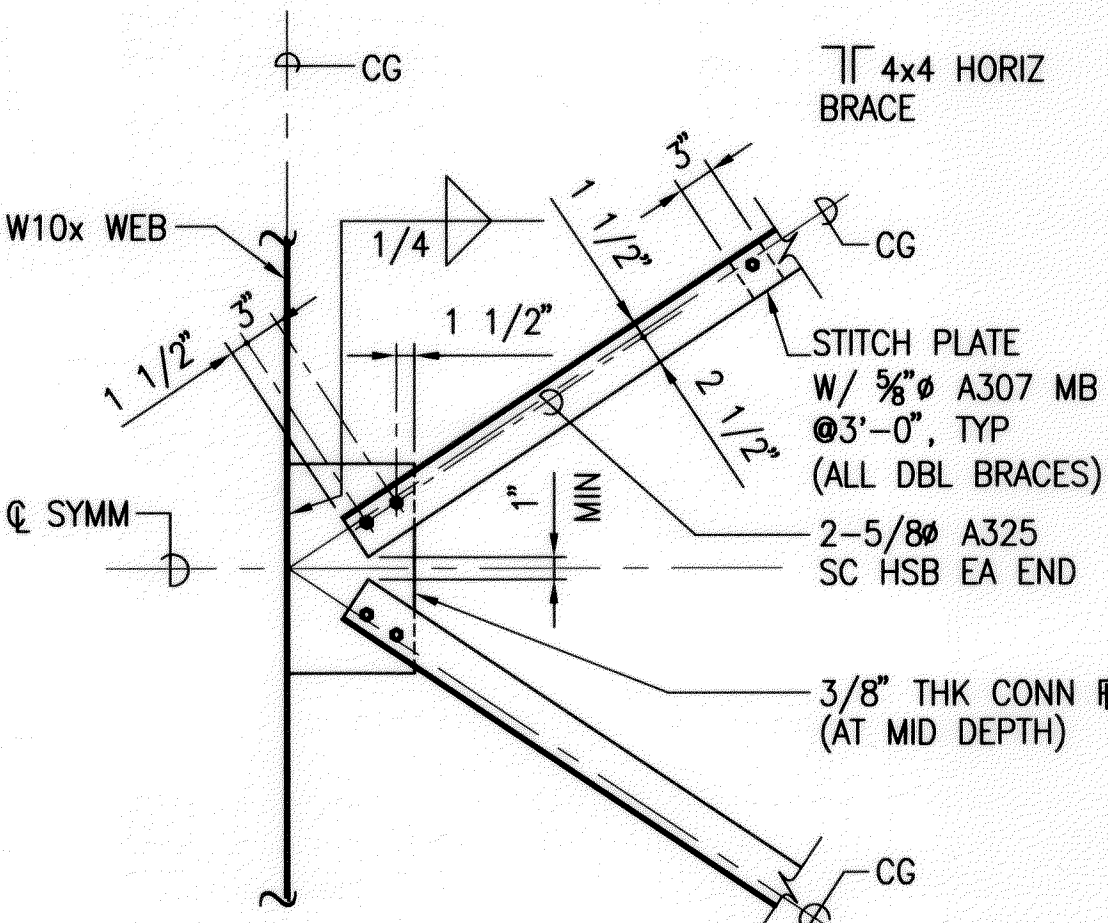

8 DETAIL - PLAN
S7.1 SCALE: 3/4"=1'-0"

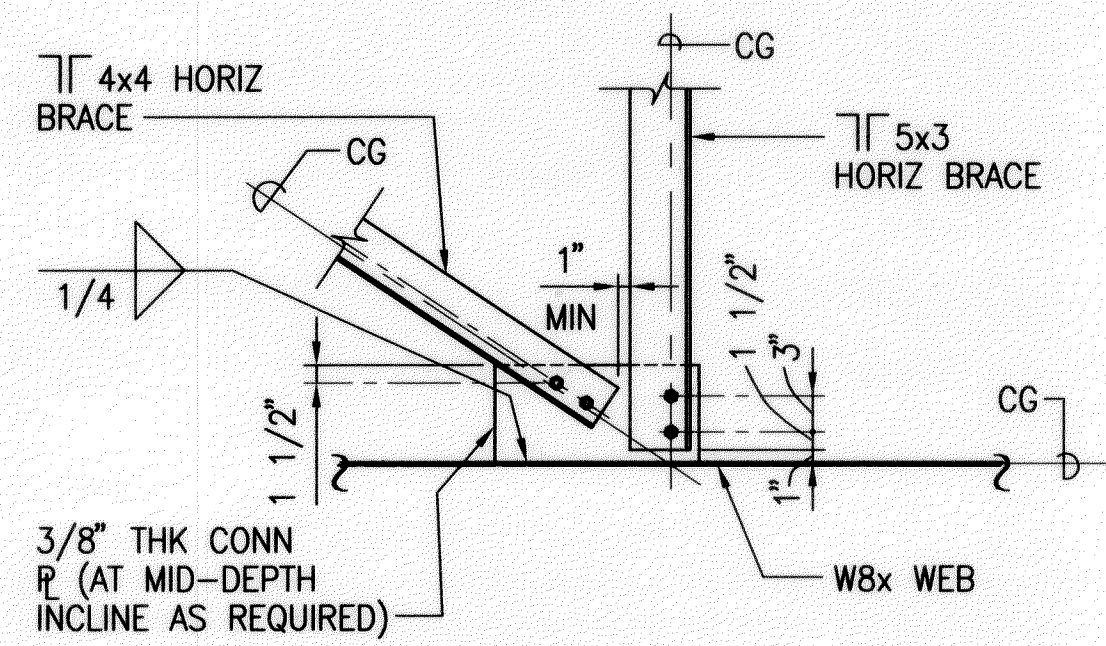

9 DETAIL - PLAN
S7.1 SCALE: 3/4"=1'-0"

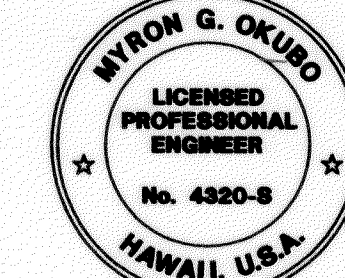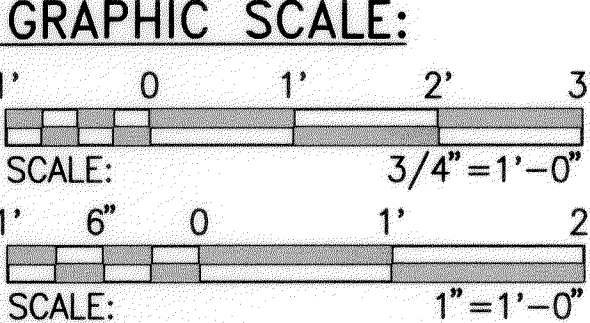

THIS WORK WAS PREPARED BY
ME OR UNDER MY SUPERVISION

Myron Okubo

TYPICAL INSTALLATION

STATE OF HAWAII
DEPARTMENT OF TRANSPORTATION
HIGHWAYS DIVISION
ROOF DETAILS

MOLOKAI BASEYARD
MOLOKAI INDUSTRIAL PARK
Project No. HWY-M-05-98
Scale: As Noted Date: SEPT. 13, 2001
SHEET No. S7.1 OF S7.1 SHEETS

THIS WORK WAS PREPARED BY
ME OR UNDER MY SUPERVISION

Myron Okubo

TYPICAL INSTALLATION