


FED. ROAD DIST. NO.	STATE	PROJ. NO.	FISCAL YEAR	SHEET NO.	TOTAL SHEETS
HAWAII	HAW.	HWY-M-04-14M	2014	8	11

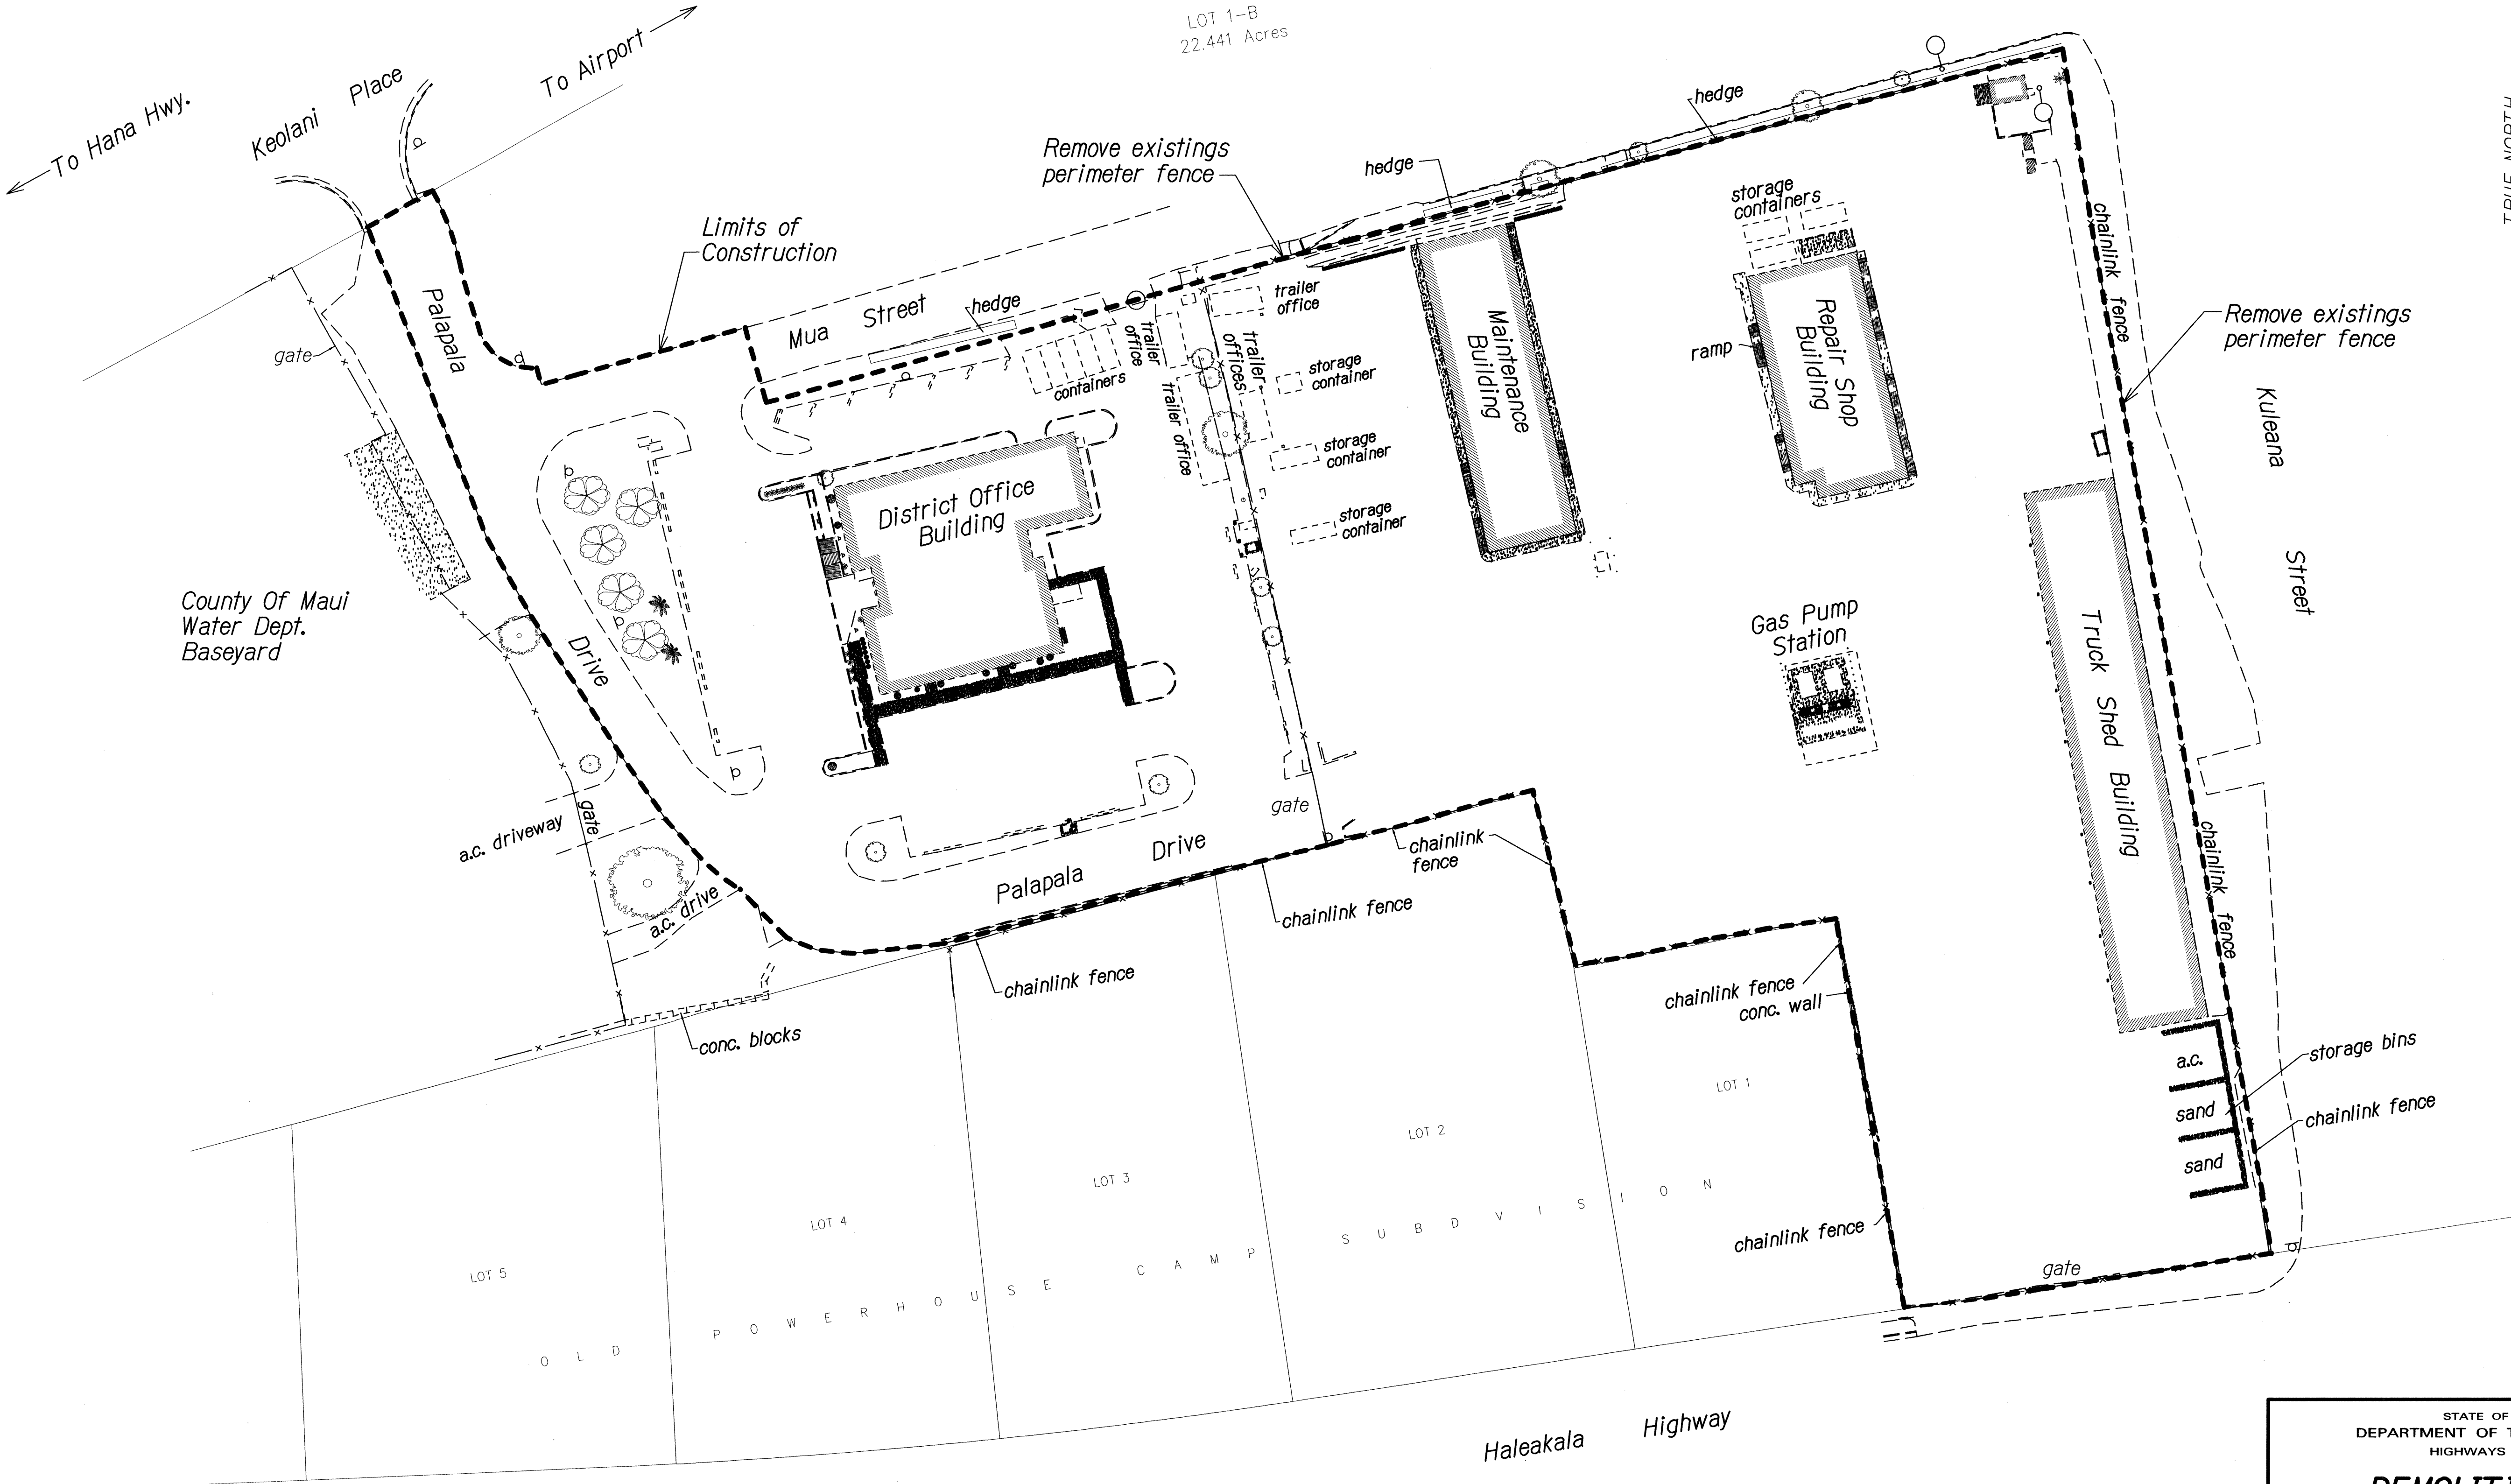

ORIGINAL PLAN	DATE
NOTED BY	
DESIGNED BY	
CHECKED BY	
DATE	

STATE OF HAWAII  
DEPARTMENT OF TRANSPORTATION  
HIGHWAYS DIVISION

**DEMOLITION PLAN**  
**MAUI DISTRICT BASEYARD**  
Repair and Maintenance of Buildings and Grounds  
Project No. HWY-M-04-14M  
Scale: As Shown      Date: May, 2014  
SHEET No. 1 OF 1 SHEETS