


FED. ROAD DIST. NO.	STATE	PROJ. NO.	FISCAL YEAR	SHEET NO.	TOTAL SHEETS
HAWAII	HAW.	HWY-M-03-21, Phase 2	2022	15	46

LEGEND:

CJ-1 Indicates Control Joint Type, See 4/S501

EXISTING FUELING STATION FOUNDATION RETROFIT PLAN
 Scale: 1/2" = 1'-0"

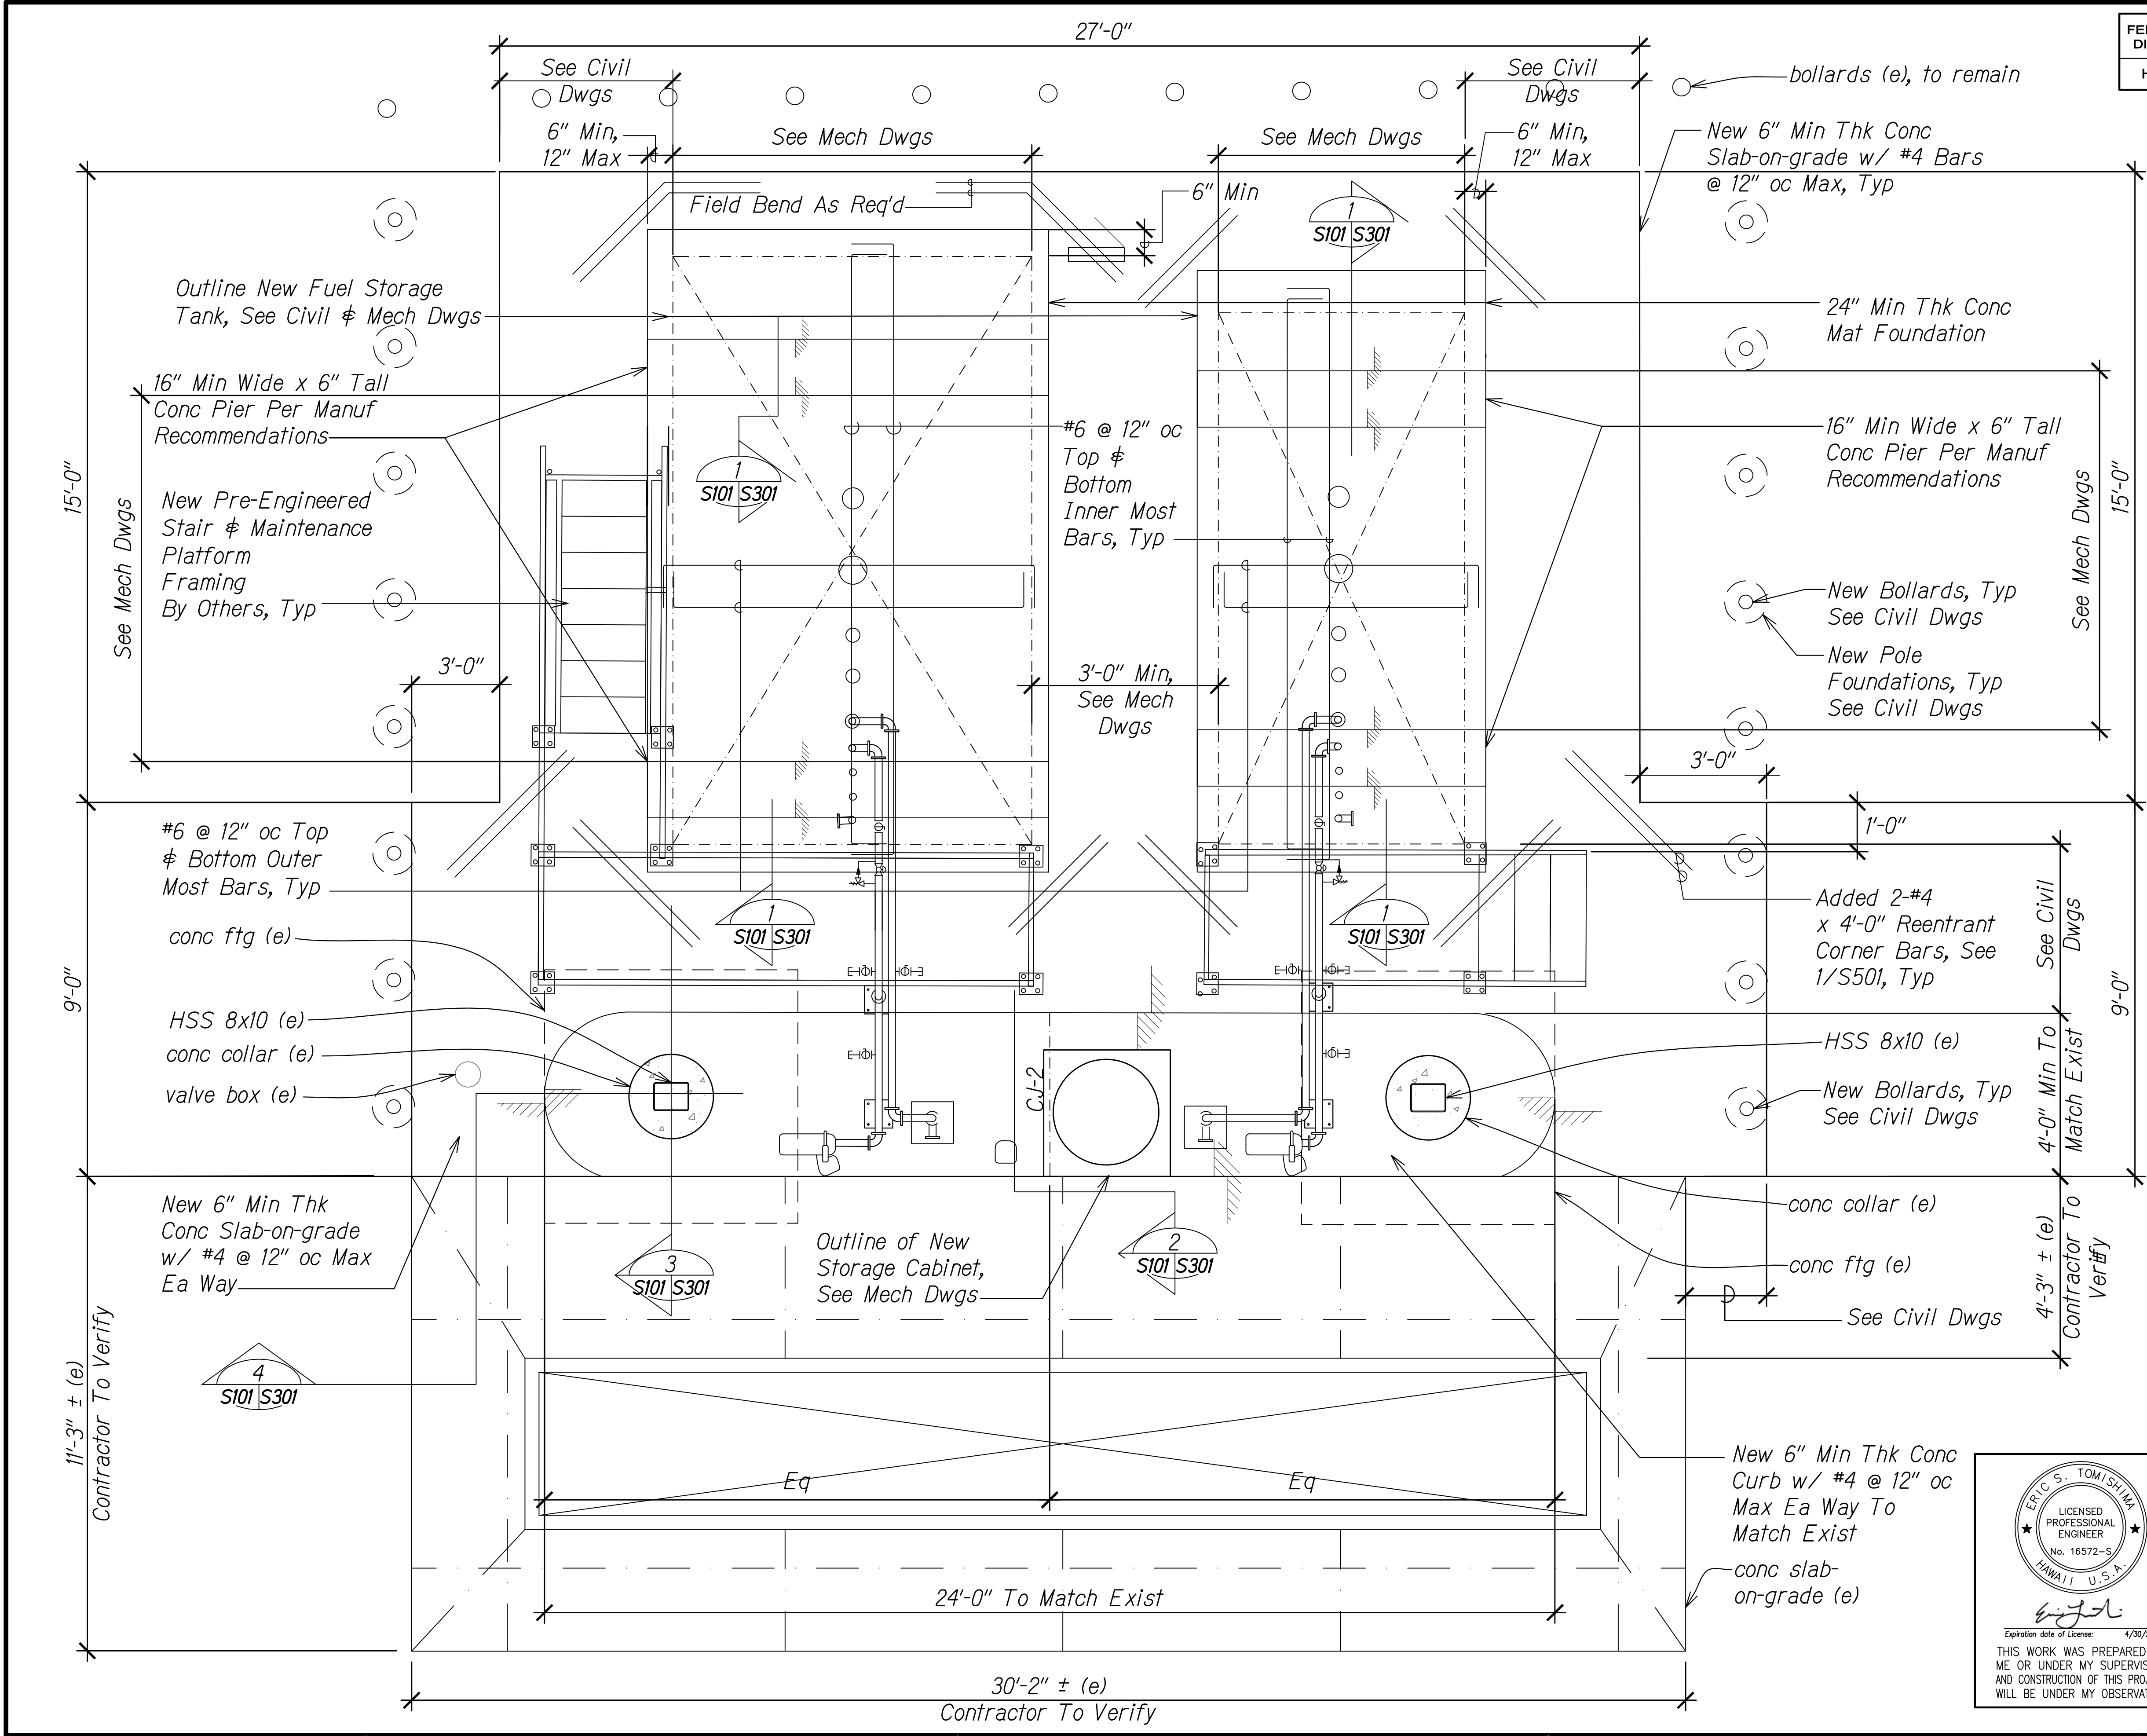

ORIGINAL PLAN	DATE
DRAWN BY	
CHECKED BY	
NOTED BY	
QUANTITIES BY	
DATE	

SWP: KAHULUI BASEYARD OFFICE EXPANSION & 2022-2023-2024 PH

Eric S. Tomishima
 LICENSED PROFESSIONAL ENGINEER
 No. 16572-S
 HAWAII U.S.A.

STATE OF HAWAII
 DEPARTMENT OF TRANSPORTATION
 HIGHWAYS DIVISION

EXISTING FUELING STATION FOUNDATION RETROFIT PLAN

MAUI DISTRICT BASEYARD OFFICE EXPANSION & RENOVATION, PART 2

Project No. HWY-M-03-21, Phase 2
 Scale: 1/2" = 1'-0" Date: July 2022

SHEET No. S101 OF 6 SHEETS