


FED. ROAD DIST. NO.	STATE	PROJ. NO.	FISCAL YEAR	SHEET NO.	TOTAL SHEETS
HAWAII	HAW.	HWY-M-03-21, PHASE 2	2022	39	46

<u>SHEET NOTES:</u>

- 1. THE EXISTING STORAGE ROOM WALL CURRENTLY ENCROACHING INTO THE EXISTING PANEL D'S FRONT WORKSPACE SHALL BE REMOVED PRIOR TO THIS CONTRACT. A MINIMUM OF 36" CLEAR WORKSPACE FROM THE FACE OF THE EXISTING PANEL IS REQUIRED.
- 2. SEE ONE-LINE DIAGRAM SHEET E601 FOR MORE INFORMATION.

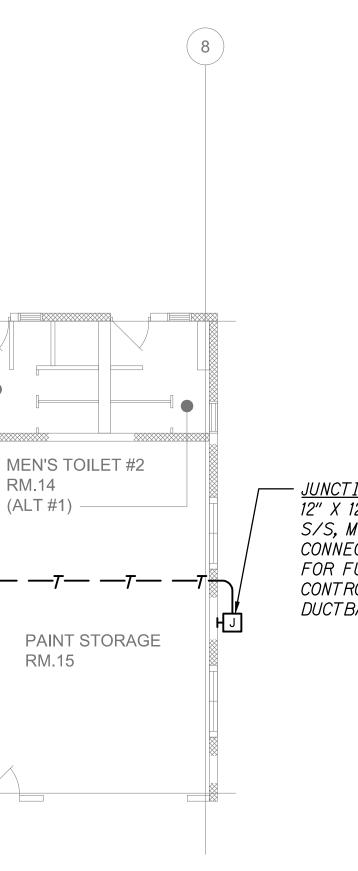

TRUE NORTH

– <u>JUNCTION BOX-2</u> 12" X 12" X 6", NEMA 4X ENCLOSURE, S/S, MOUNTED AT 18". CONNECT TO NEW TELECOM DUCTBANK FOR FUEL MANAGEMENT SYSTEM CONTROLLER. SEE SHEET E102 FOR DUCTBANK.

