



FED. ROAD DIST. NO.	STATE	PROJ. NO.	FISCAL YEAR	SHEET NO.	TOTAL SHEETS
HAWAII	HAW.	HWY-M-03-21, PHASE 2	2022	20	46

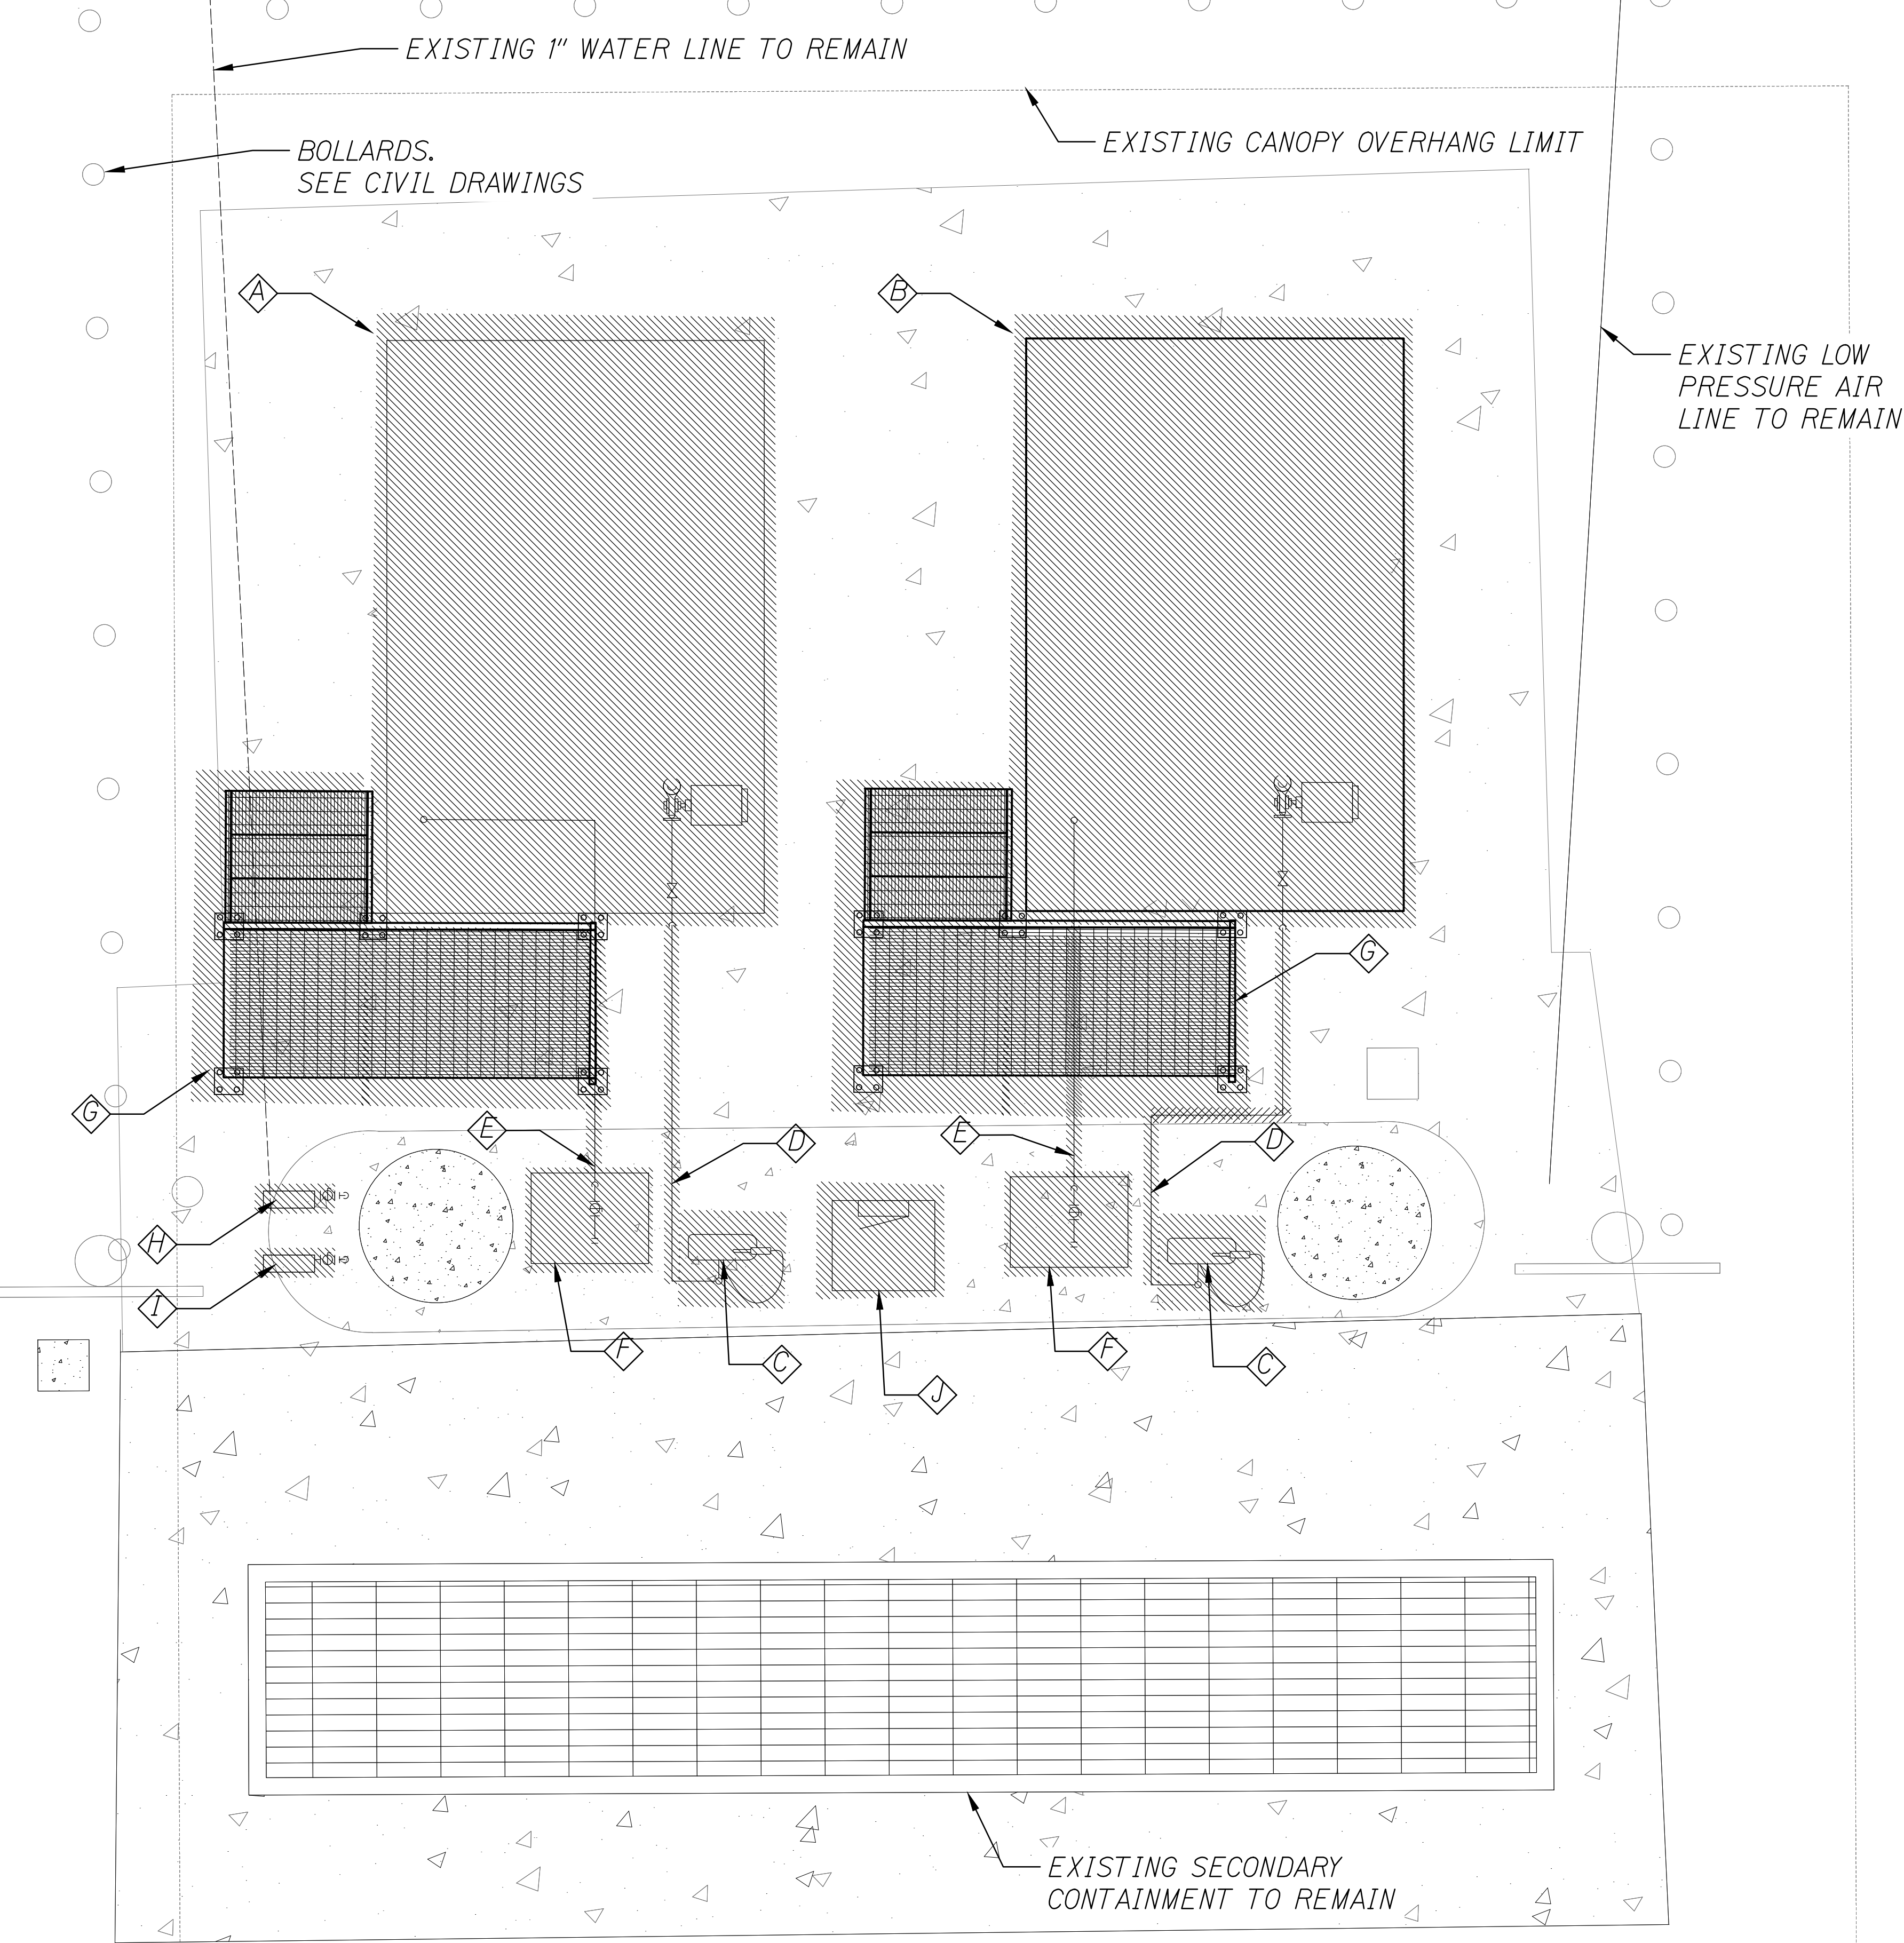


DEMOLITION WORK - KEY NOTES

- Ⓐ REMOVE EXISTING 2,000 GALLON DIESEL STORAGE TANK, TANK MOUNTED PUMP, AND ALL APPURTENANCES.
- Ⓑ REMOVE EXISTING 2,000 GALLON GASOLINE STORAGE TANK, TANK MOUNTED PUMP, AND ALL APPURTENANCES.
- Ⓒ REMOVE EXISTING DISPENSER, AND SUPPORT FRAME
- Ⓓ REMOVE EXISTING FUEL SUPPLY PIPING FROM STORAGE TANK TO DISPENSER. REMOVE ALL VALVES, PIPE SUPPORTS AND FILTER.
- Ⓔ REMOVE FUEL FILL PIPE FROM 2" CAMLOCK CONNECTION AT REMOTE FILL ENCLOSURE TO STORAGE TANK. REMOVE ALL PIPE SUPPORTS.
- Ⓕ REMOVE CAMLOCK FILL CONNECTION AND BALL VALVE IN REMOTE FILL ENCLOSURE. REMOVE REMOTE FILL ENCLOSURE.
- Ⓖ REMOVE ACCESS STAIR AND PLATFORM.
- Ⓗ REMOVE 50' WATER HOSE REEL. POR AT BALL VALVE.
- Ⓘ REMOVE 50' AIR HOSE REEL. POR AT BALL VALVE.
- ⓵ REMOVE PHONE BOOTH ENCLOSURE AND ALL LEVEL MONITORING ALARM PANEL IN PHONE BOOTH.

MECHANICAL DEMOLITION PLAN
SCALE: 1/2" = 1'

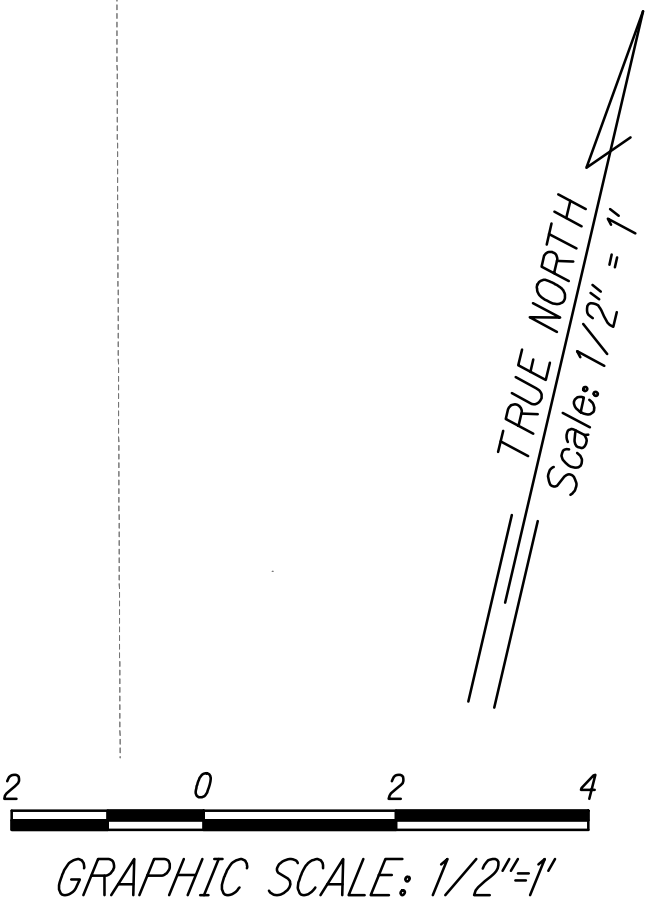

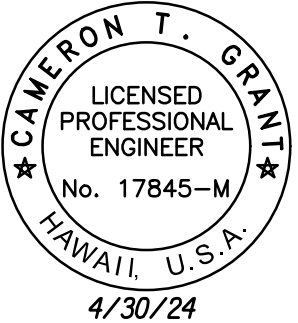 EXP. DATE <i>Cameron T. Grant</i> This work was prepared by me or under my supervision.	STATE OF HAWAII DEPARTMENT OF TRANSPORTATION HIGHWAYS DIVISION	
	<u>MECHANICAL DEMOLITION PLAN</u>	
	MAUI DISTRICT BASEYARD OFFICE EXPANSION #	
	RENOVATION, PART 2	
	Project No. HWY-M-03-21, Phase 2 Scale: AS SHOWN	Date: JULY 2022
SHEET No. MD101 OF 15 SHEETS		