



FED. ROAD DIST. NO.	STATE	PROJ. NO.	FISCAL YEAR	SHEET NO.	TOTAL SHEETS
HAWAII	HAW.	HWY-M-03-22M	2022	11	15

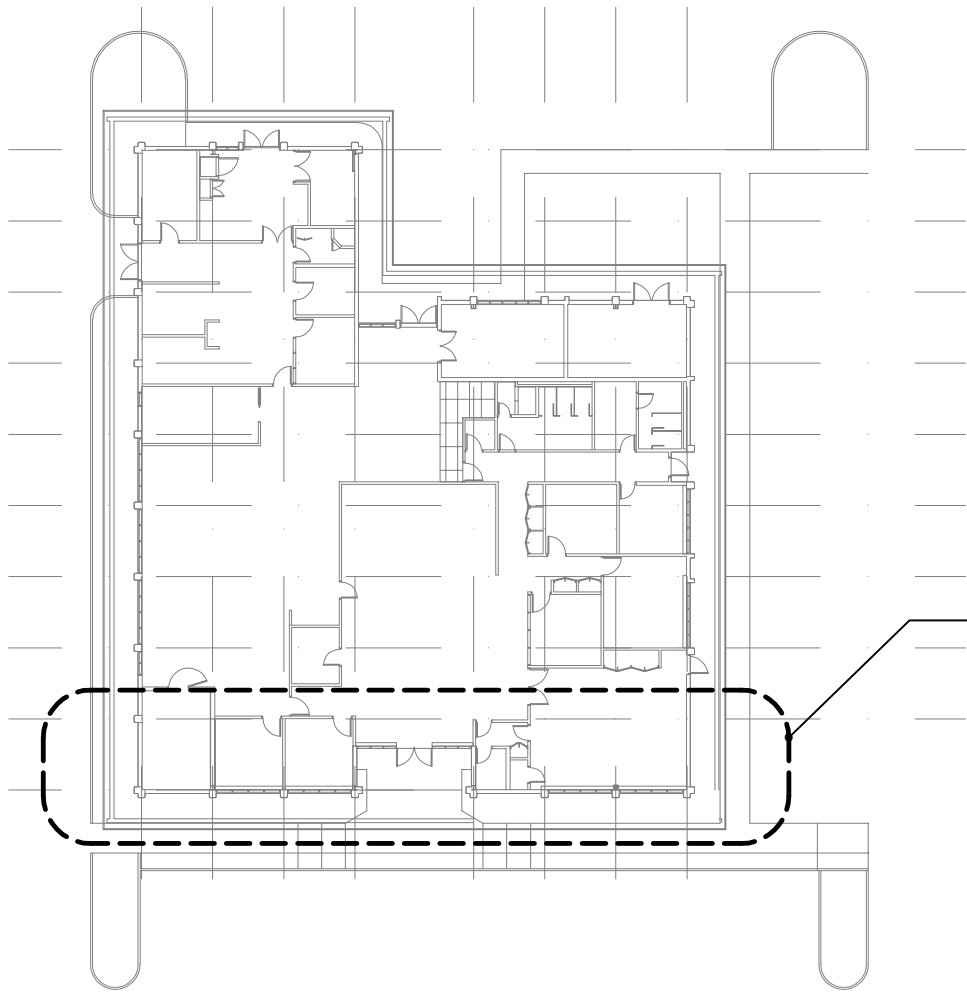

APPROXIMATE LOCATION OF
STRUCTURAL WORK, SEE
PARTIAL EXISTING CEILING REPAIR
PLAN THIS SHEET


KEY PLAN
NOT TO SCALE

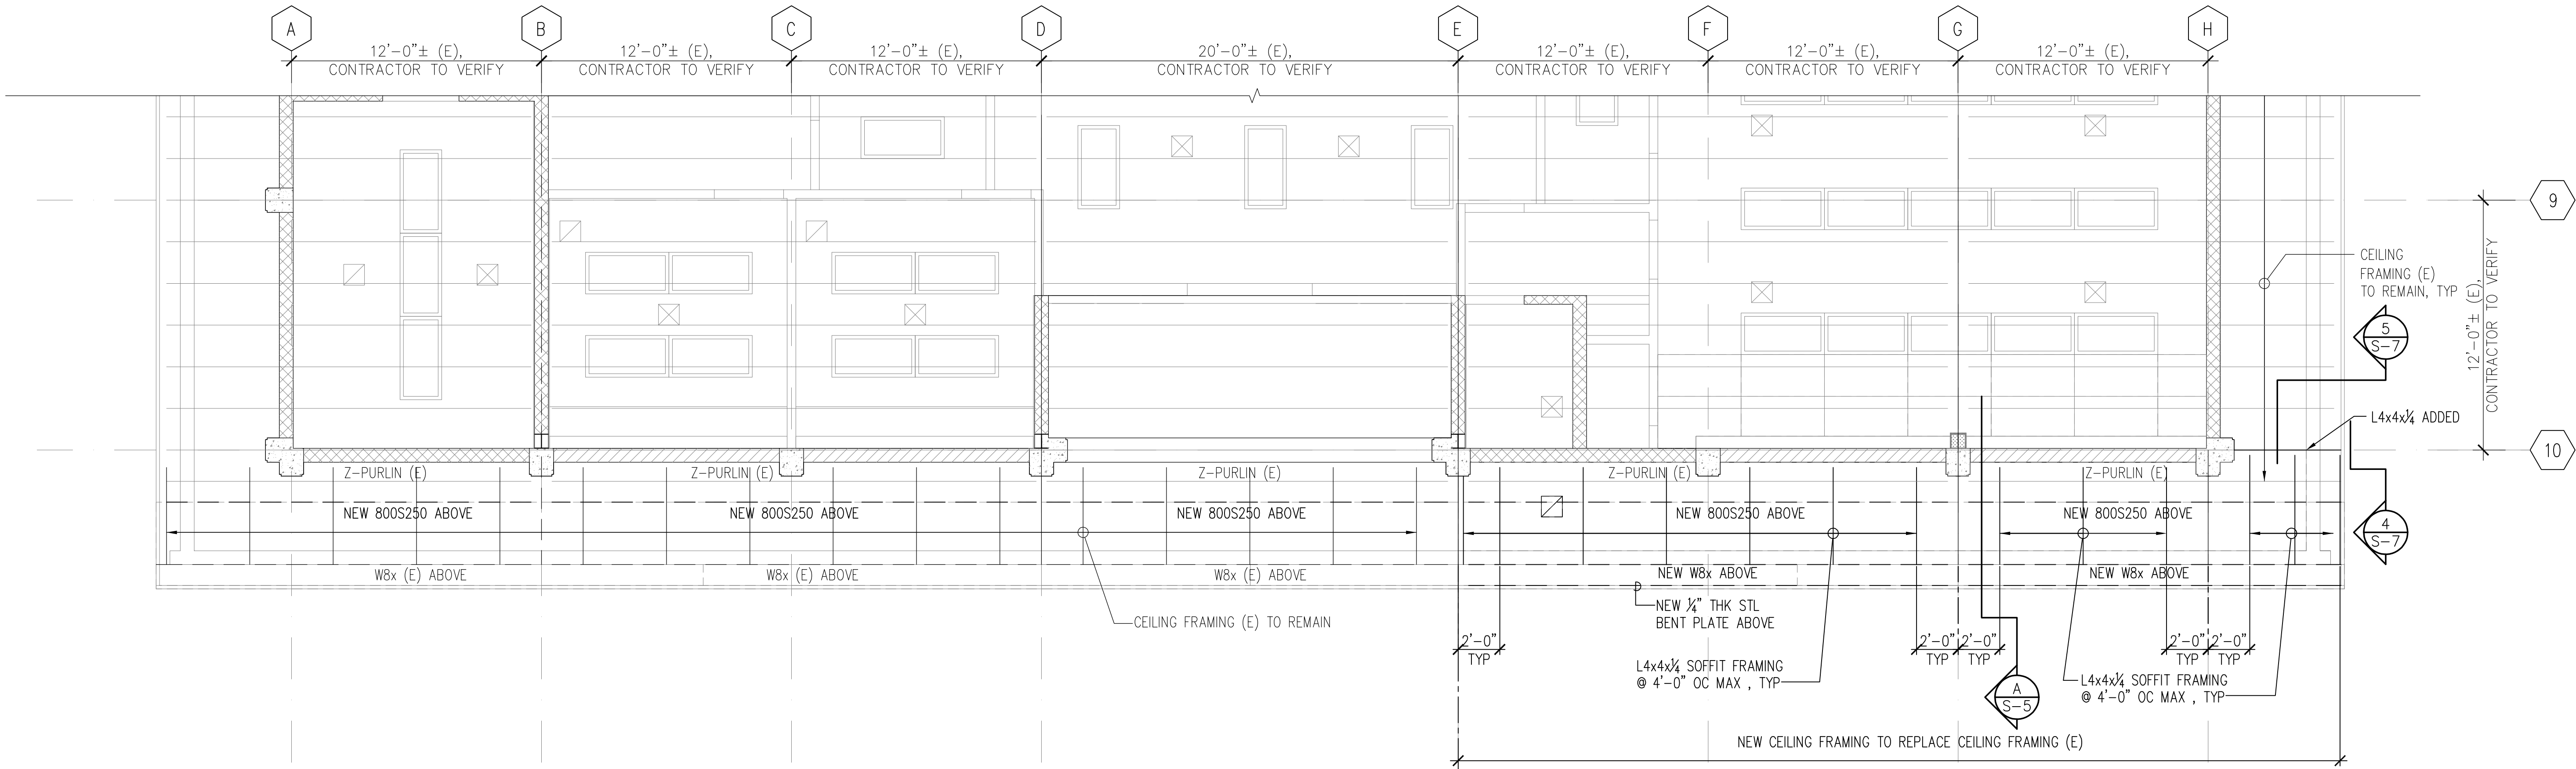

LEGEND:

- INDICATES EXISTING FULL HEIGHT CMU WALL
- INDICATES EXISTING PARTIAL HEIGHT CMU WALL
- INDICATES FULL HEIGHT CONC COLUMN

PARTIAL EXISTING CEILING FRAMING REPAIR PLAN
SCALE: 1/4" = 1'-0"

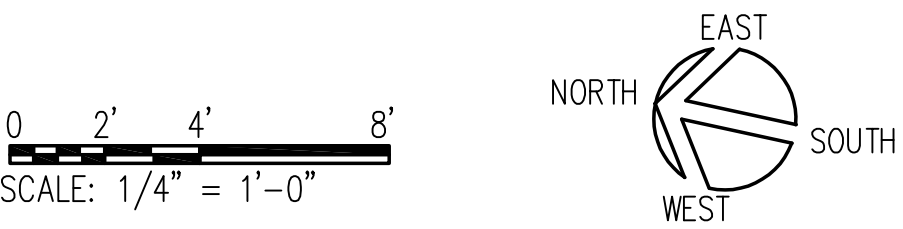

STATE OF HAWAII
DEPARTMENT OF TRANSPORTATION
HIGHWAYS DIVISION

PARTIAL EXISTING CEILING
FRAMING REPAIR PLAN

MAUI DISTRICT ADMINISTRATION
BUILDING ROOF REPAIR
PROJECT NO. HWY-M-03-22M

SCALE: 1/4" = 1'-0" Date: 08/31/2021

SHEET NO. S-3 OF 15 SHEETS