



FED. ROAD DIST. NO.	STATE	PROJ. NO.	FISCAL YEAR	SHEET NO.	TOTAL SHEETS
HAWAII	HAW.	HWY-M-03-22M	2022	12	15

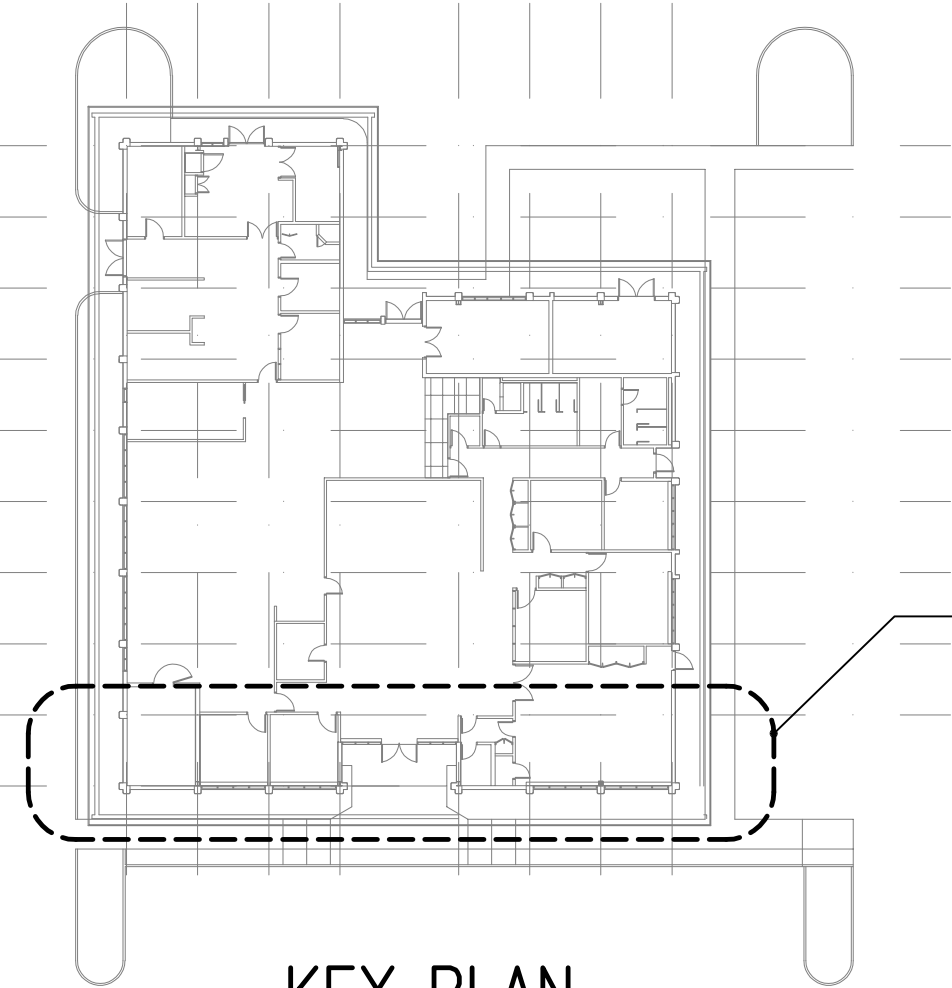

APPROXIMATE LOCATION OF
STRUCTURAL WORK, SEE
PARTIAL EXISTING ROOF REPAIR
PLAN THIS SHEET

KEY PLAN
NOT TO SCALE



PROVIDE 2 ADDITIONAL FASTENERS EQUALLY
SPACED BETWEEN HIGH FLUTES FROM METAL
ROOFING PANELS TO STEEL PURLINS (E) TO
MATCH EXIST, TYP. THIS AREA. PROVIDE
NEOPRENE WASHERS FOR ALL FASTENERS

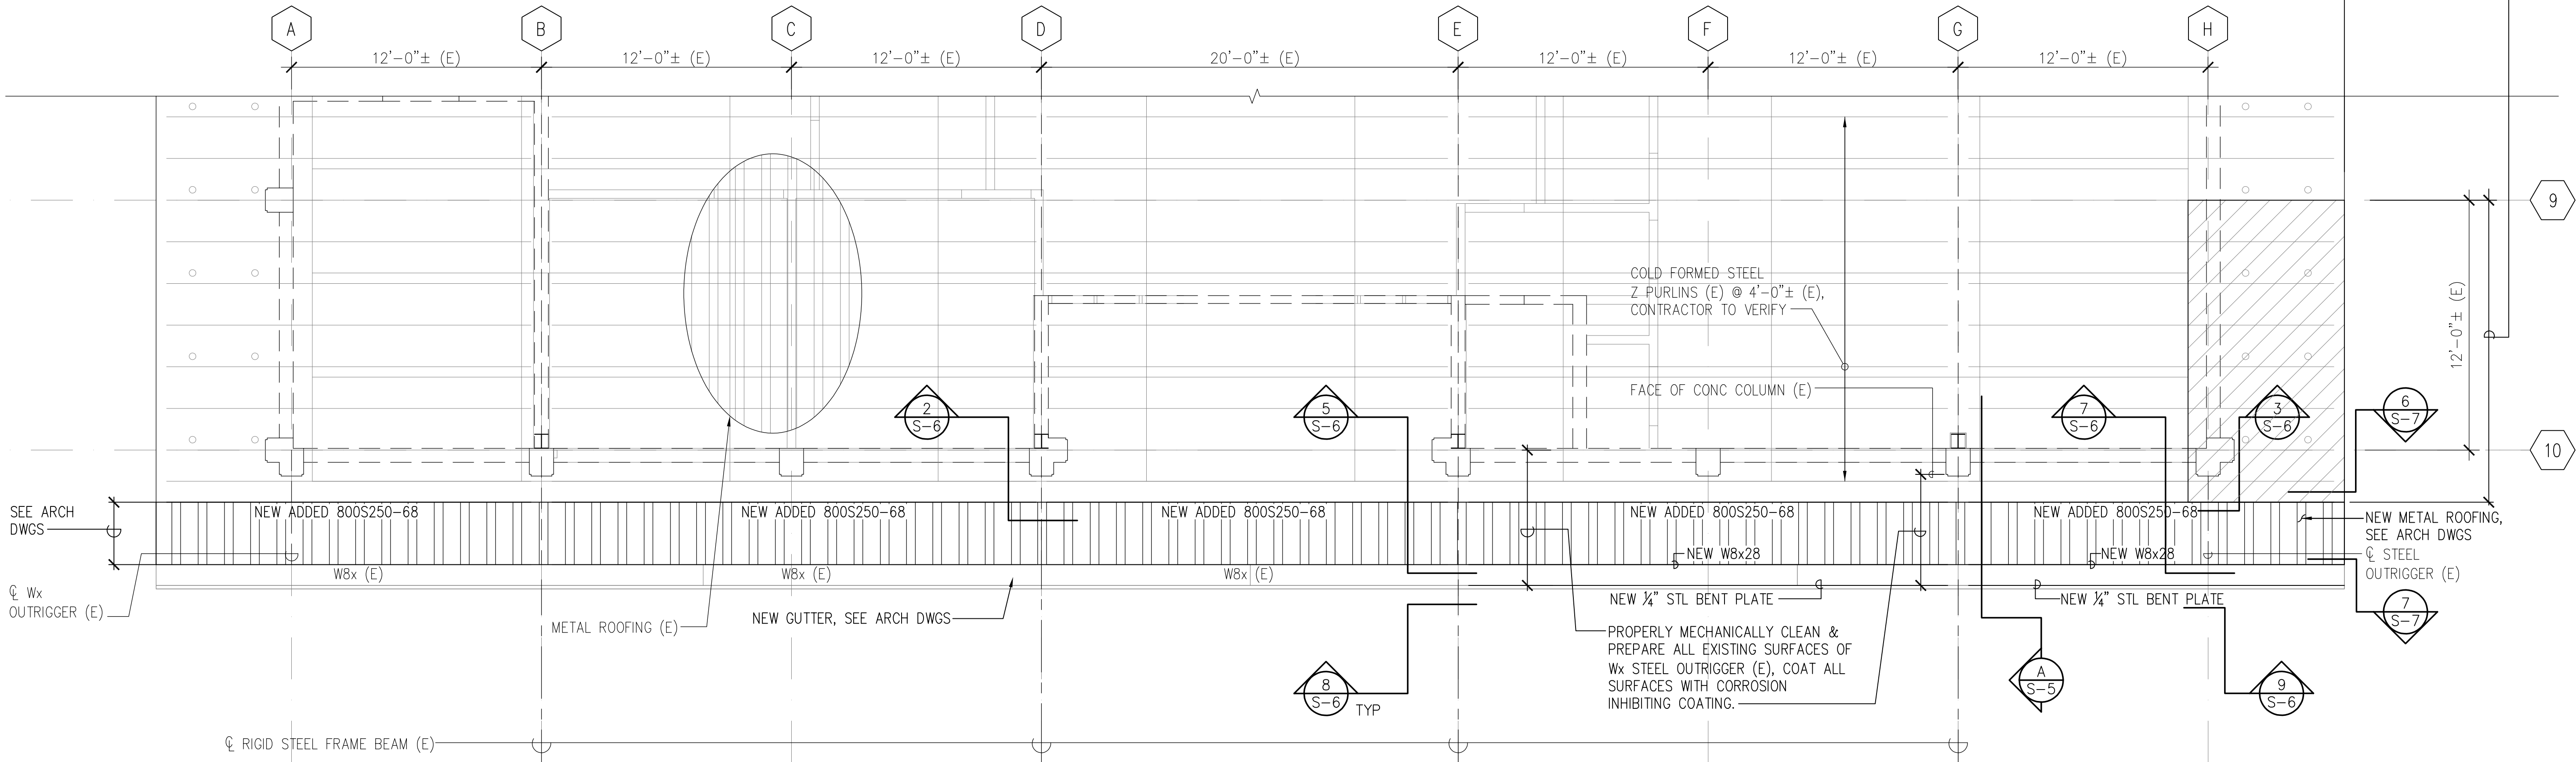

LEGEND:

- INDICATES EXISTING FULL HEIGHT CMU WALL
- INDICATES EXISTING PARTIAL HEIGHT CMU WALL
- INDICATES FULL HEIGHT CONC COLUMN

PARTIAL EXISTING ROOF FRAMING REPAIR PLAN
SCALE: 1/4" = 1'-0"

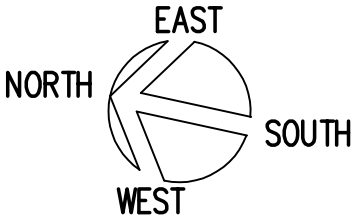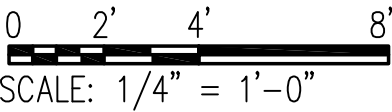

STATE OF HAWAII
DEPARTMENT OF TRANSPORTATION
HIGHWAYS DIVISION

PARTIAL EXISTING ROOF
FRAMING REPAIR PLAN

MAUI DISTRICT ADMINISTRATION
BUILDING ROOF REPAIR
PROJECT NO. HWY-M-03-22M

SCALE: 1/4" = 1'-0" Date: 08/31/2021
SHEET NO. S-4 OF 15 SHEETS