


FED. ROAD DIST. NO.	STATE	PROJ. NO.	FISCAL YEAR	SHEET NO.	TOTAL SHEETS
HAWAII	HAW.	HWY-M-03-22M	2022	13	15

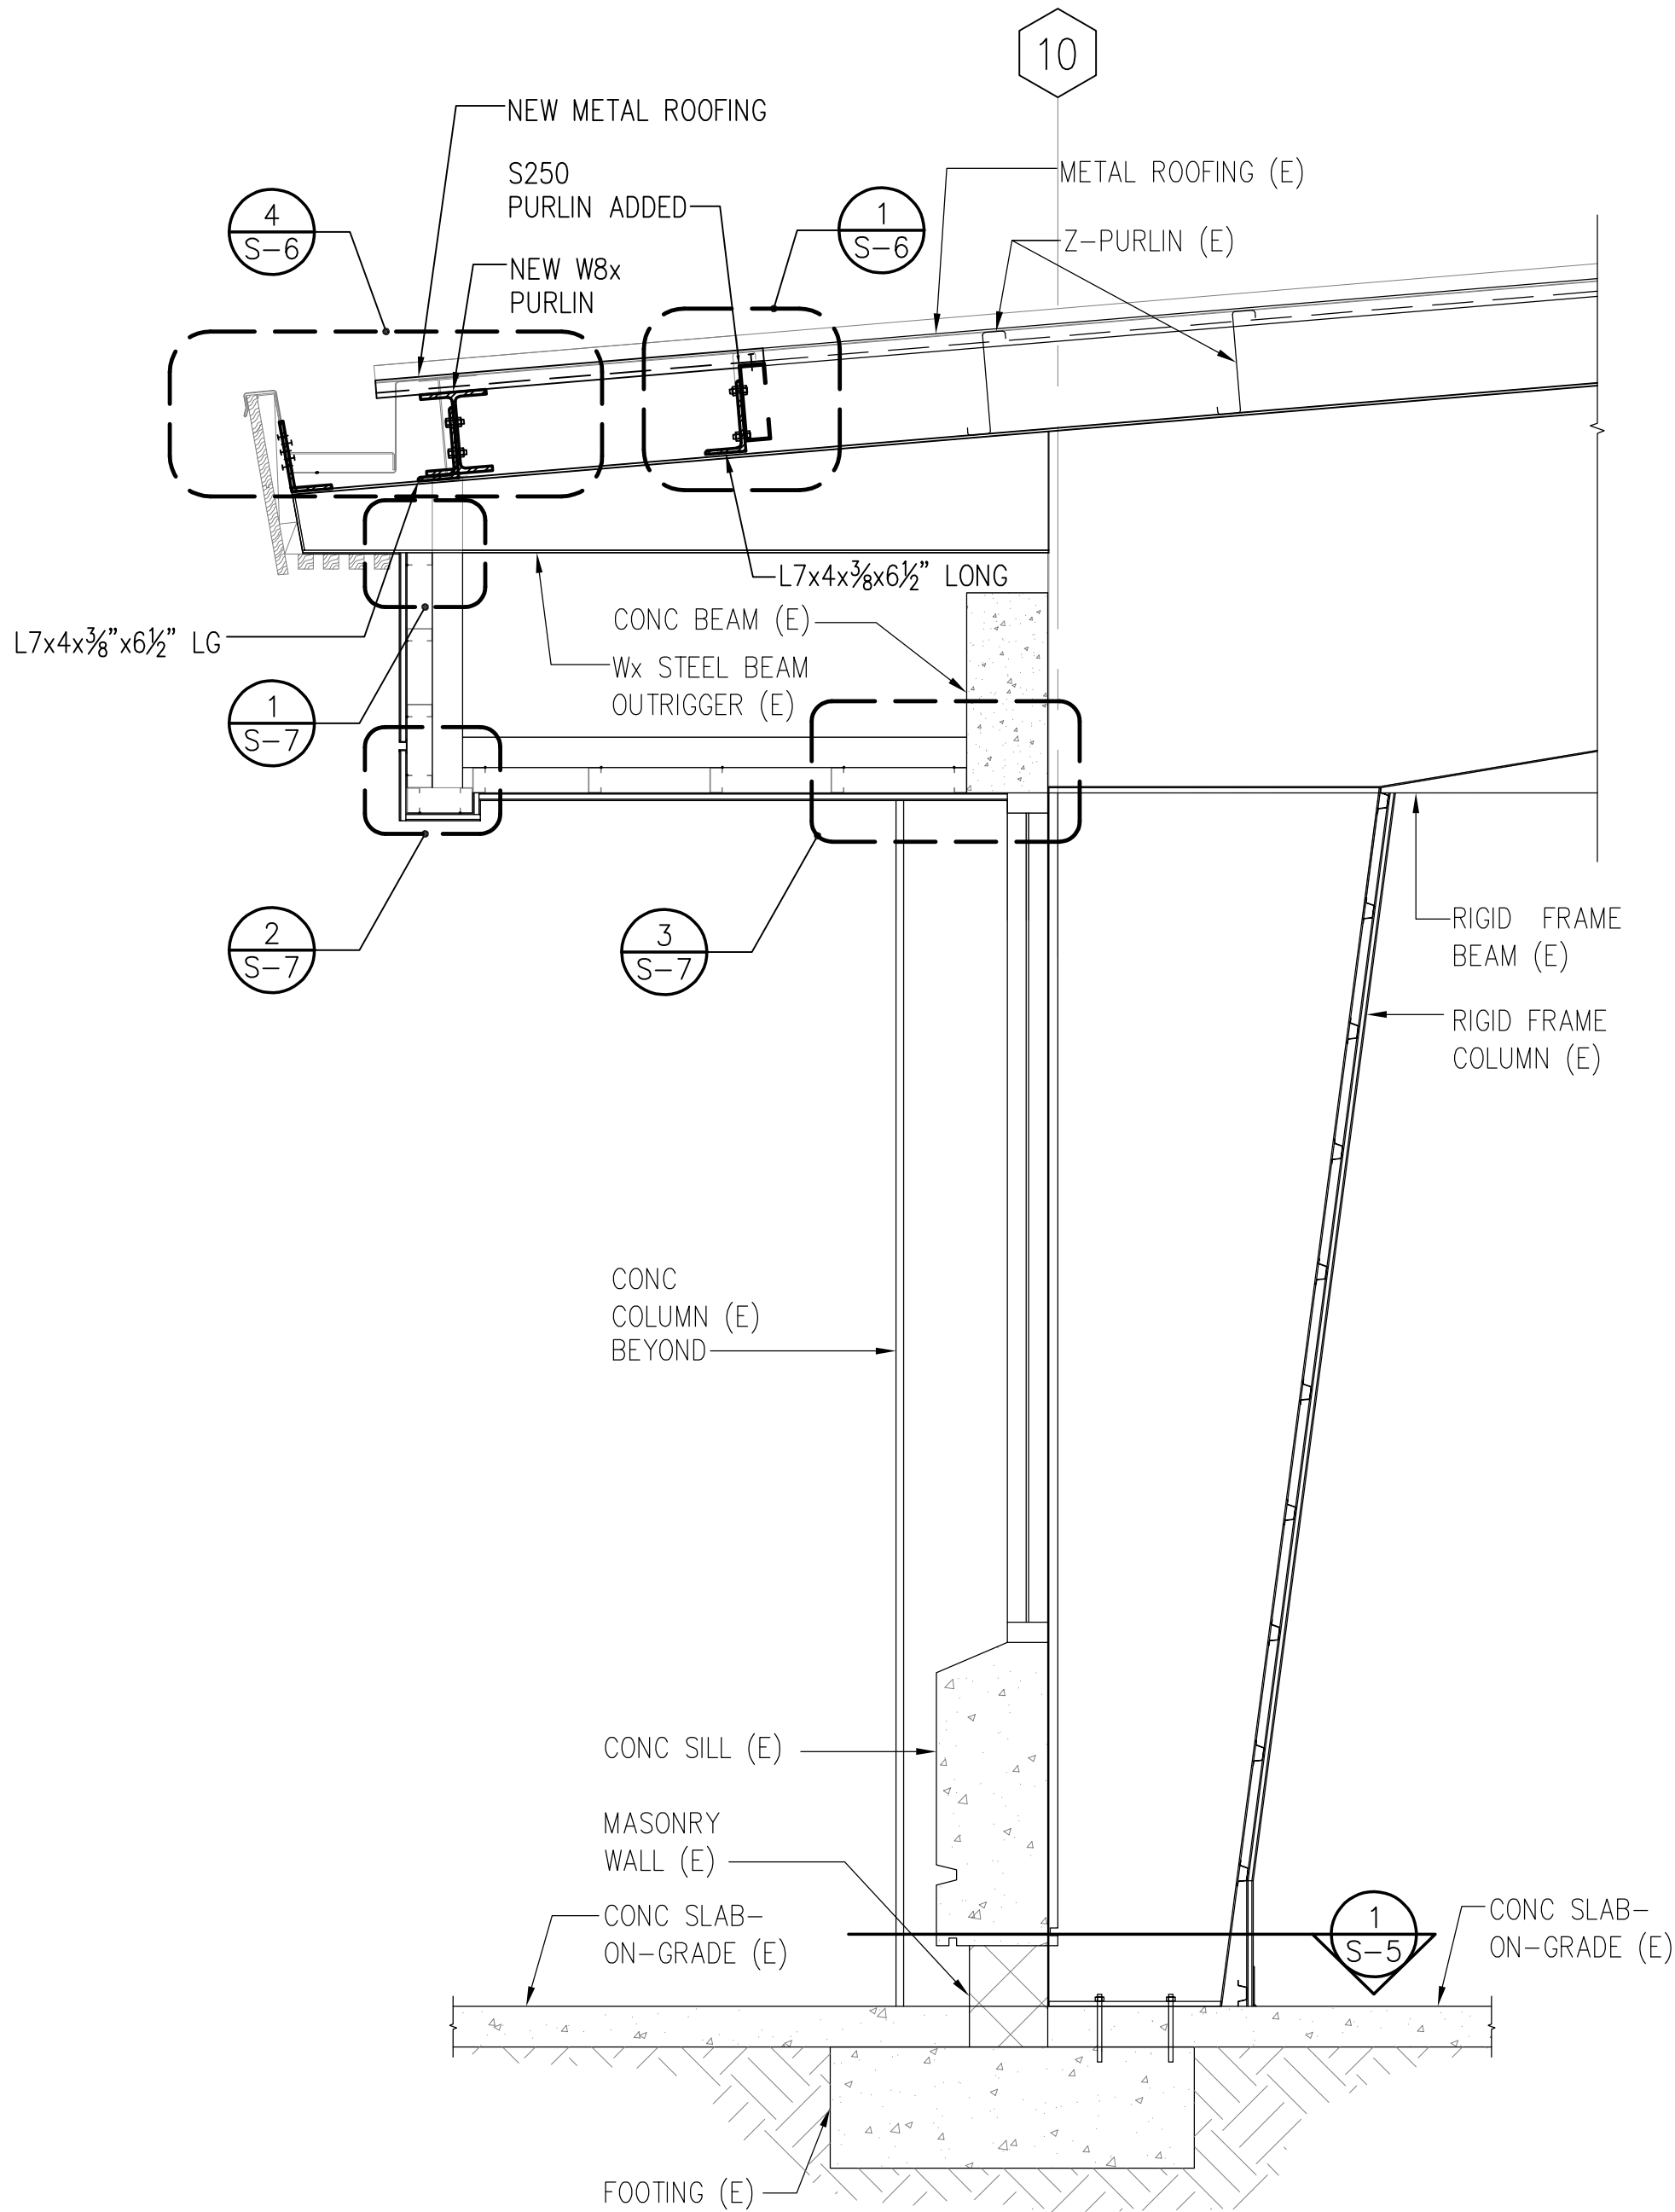


A  
S-5

SECTION

SCALE: 3/4" = 1'-0"

REMOVE & REPLACE EXISTING FINISHES AROUND BASE OF STEEL COLUMN (E) SEE ARCH DWGS

PROPERLY CLEAN STEEL COLUMN (E) BASE PLATE & ANCHOR BOLTS OF ANY CORROSION CONTRACTOR SHALL NOTIFY THE ENGINEER OF ANY DAMAGES OBSERVED. PROPERLY CLEAN & PREPARE EXISTING SURFACES & PROPERLY COAT w/ A CORROSION INHIBITING COATING, BEFORE REPLACING FINISHES OVER STEEL COLUMN (E)

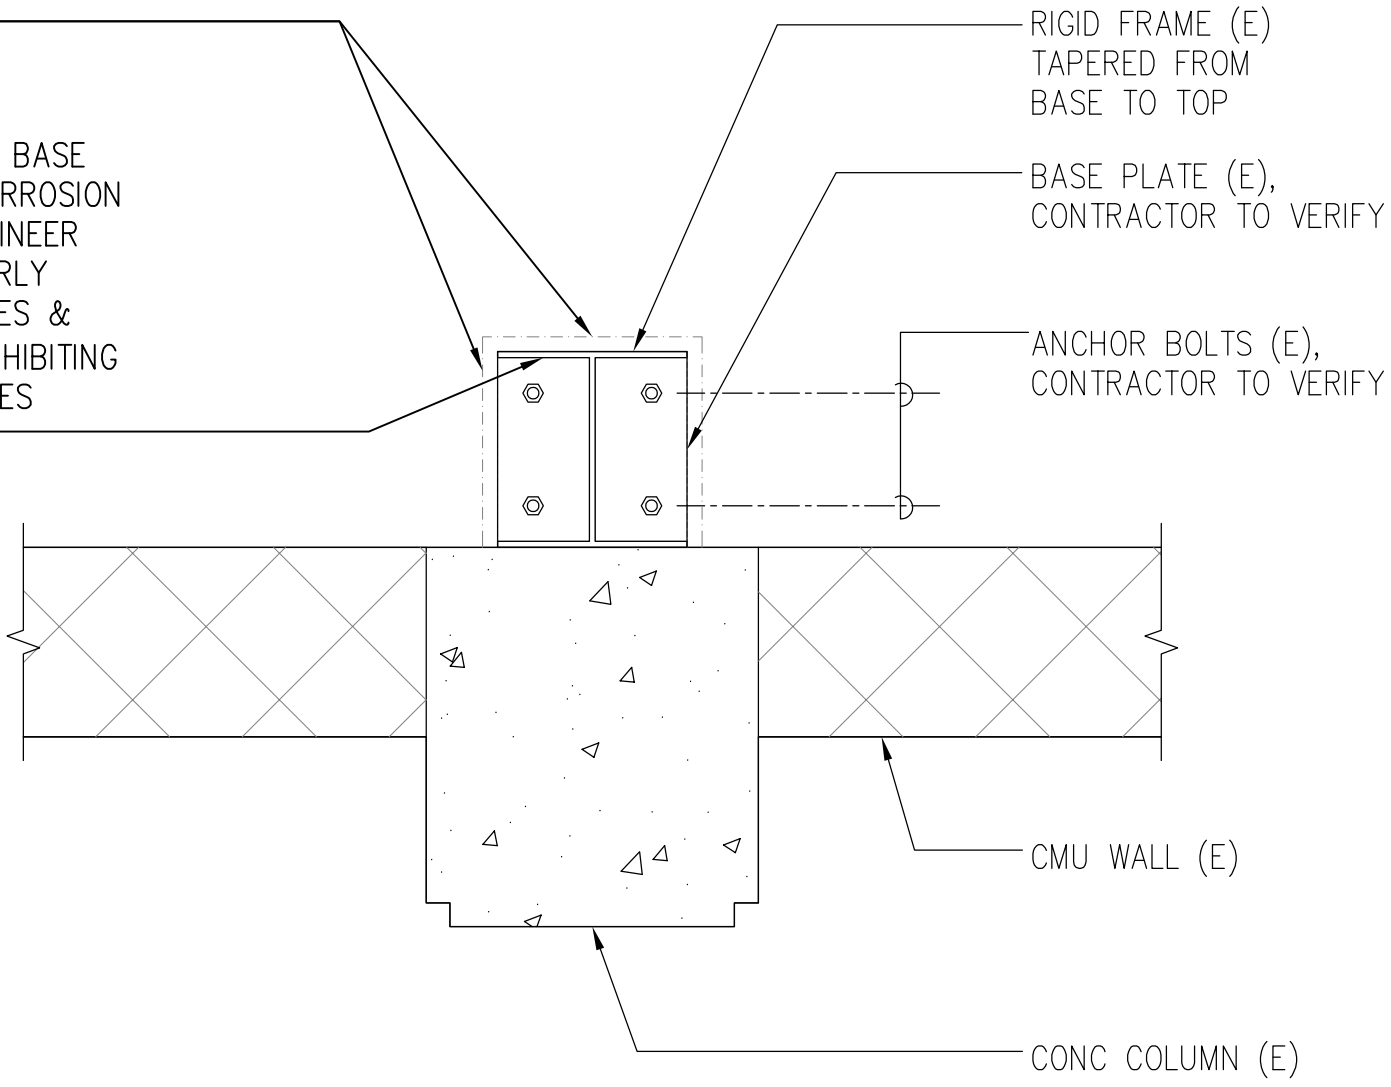

1  
S-5

DETAIL

SCALE: 1 1/2"=1'-0"

STATE OF HAWAII  
DEPARTMENT OF TRANSPORTATION  
HIGHWAYS DIVISION

SECTION & DETAILS

MAUI DISTRICT ADMINISTRATION  
BUILDING ROOF REPAIR  
PROJECT NO. HWY-M-03-22M

SCALE: AS SHOWN Date: 08/31/2021

SHEET NO.S-5 OF 15 SHEETS