




FED. ROAD DIST. NO.	STATE	PROJ. NO.	FISCAL YEAR	SHEET NO.	TOTAL SHEETS
HAWAII	HAW.	HWY-M-03-22M	2022	15	15

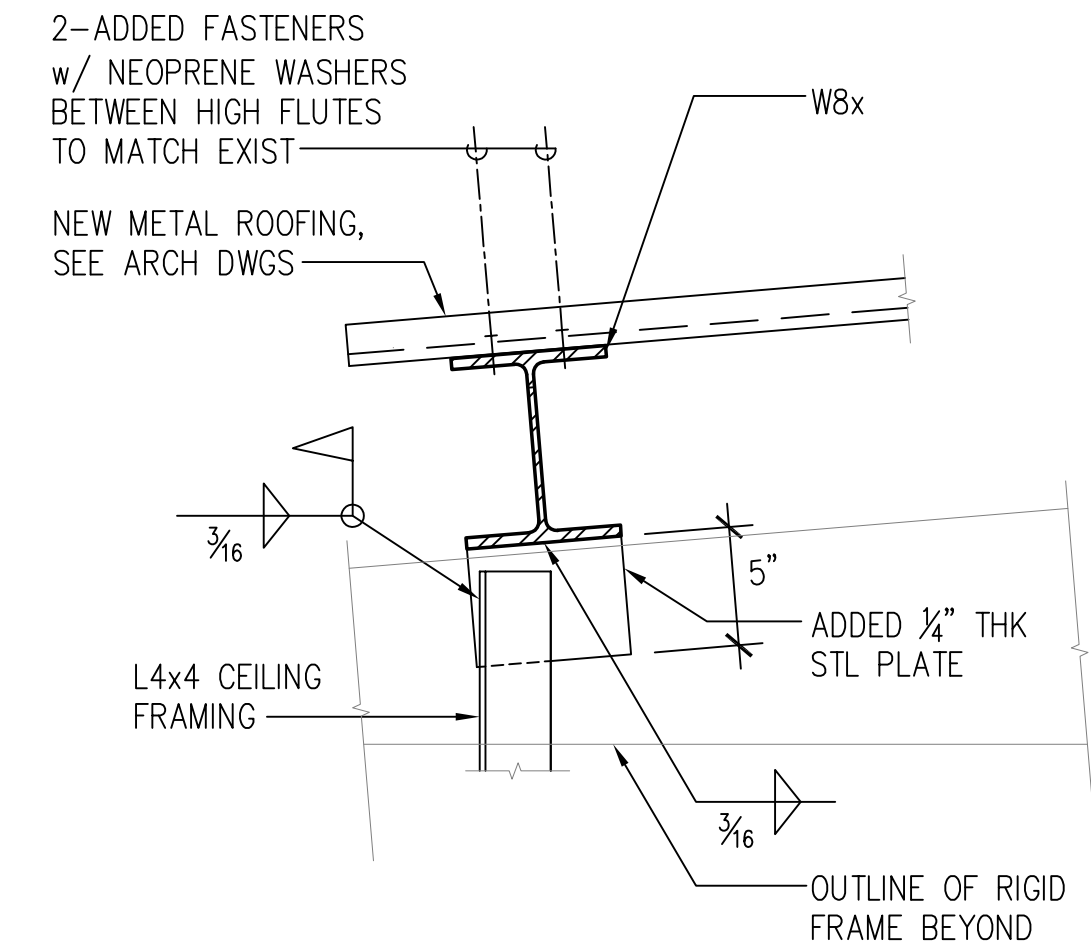


1  
S-7  
DETAIL  
SCALE: 1 1/2"=1'-0"

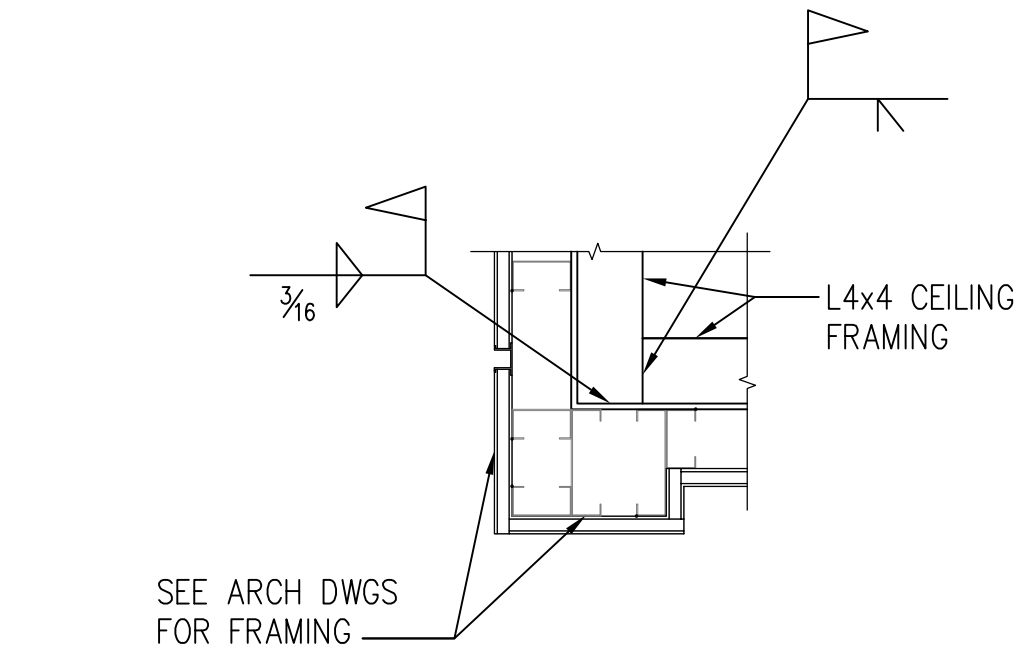


2  
S-7  
DETAIL  
SCALE: 1 1/2"=1'-0"

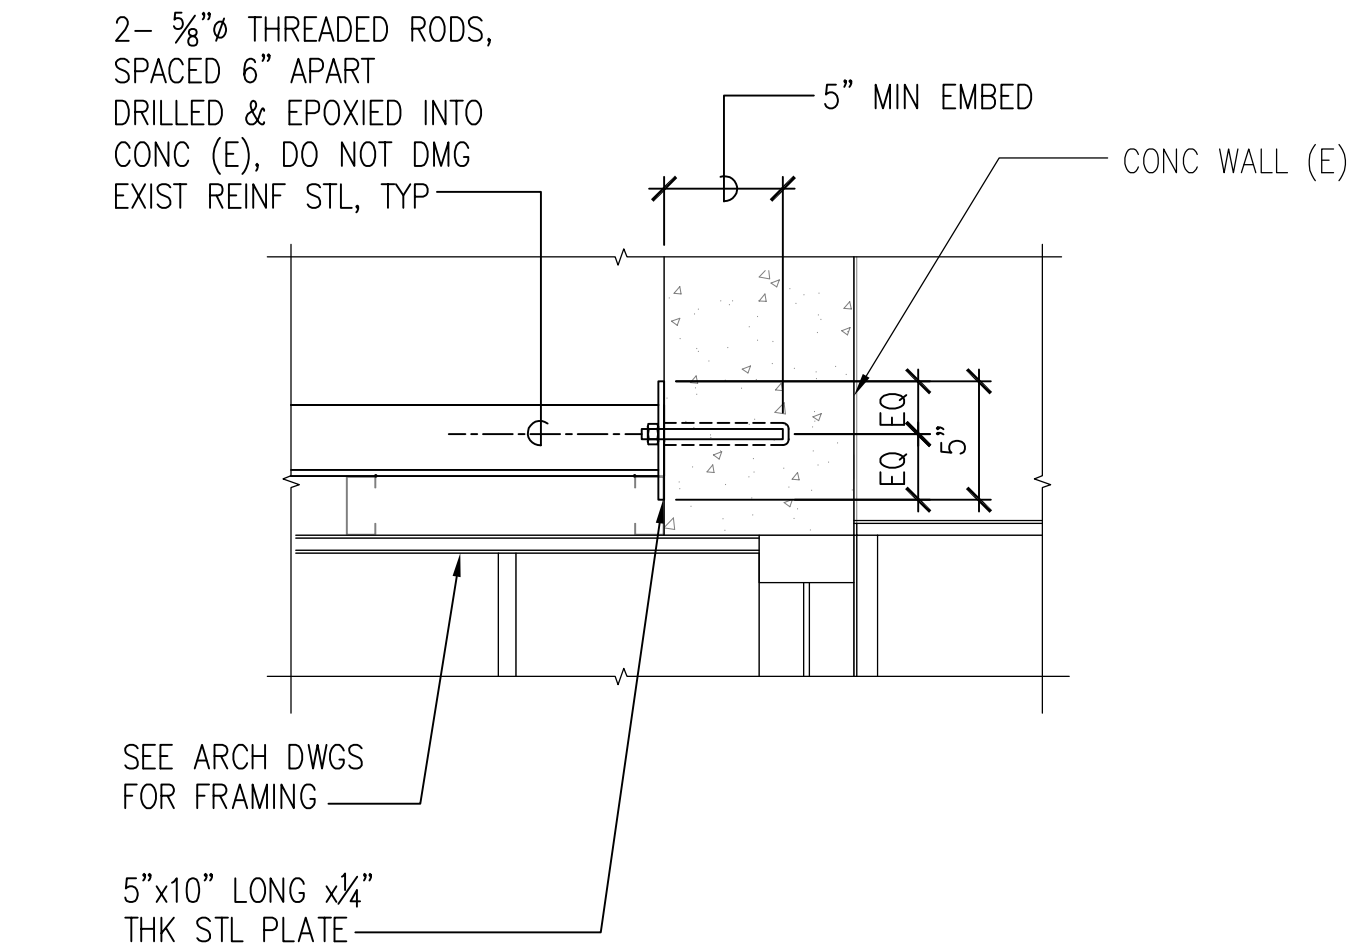


3  
S-7  
DETAIL  
SCALE: 1 1/2"=1'-0"

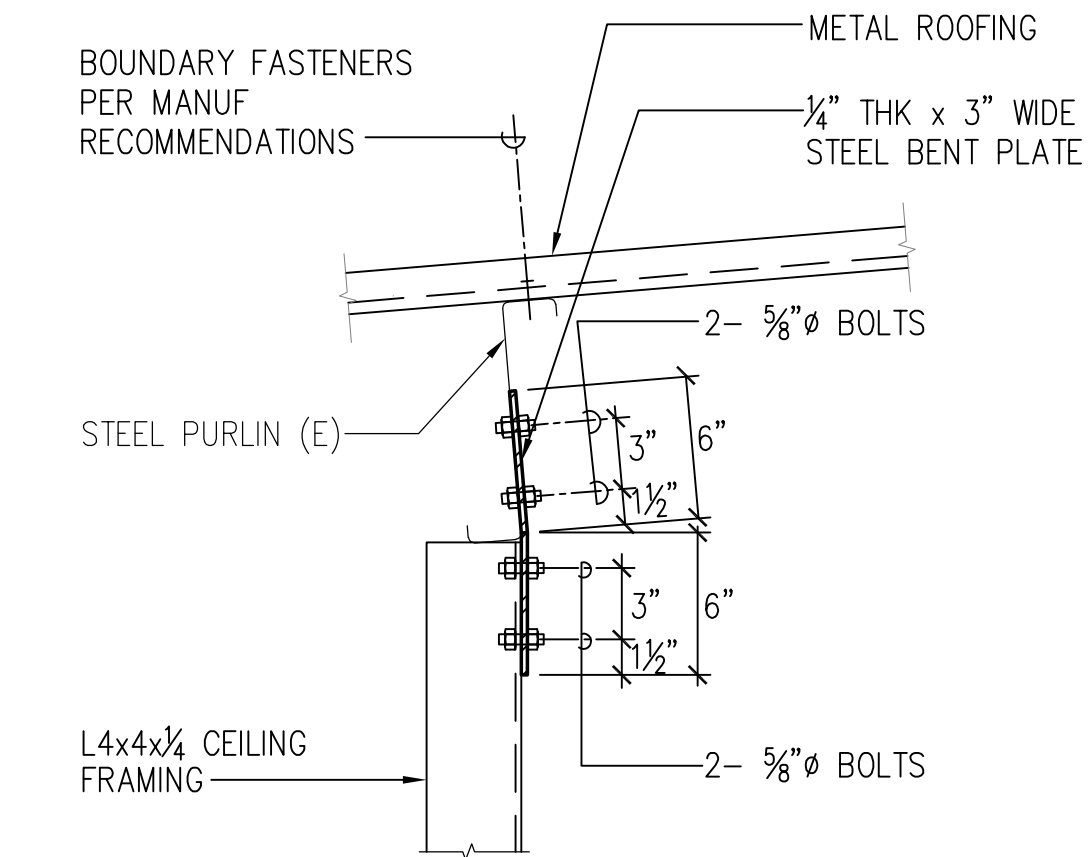


4  
S-7  
SECTION  
SCALE: 1 1/2"=1'-0"

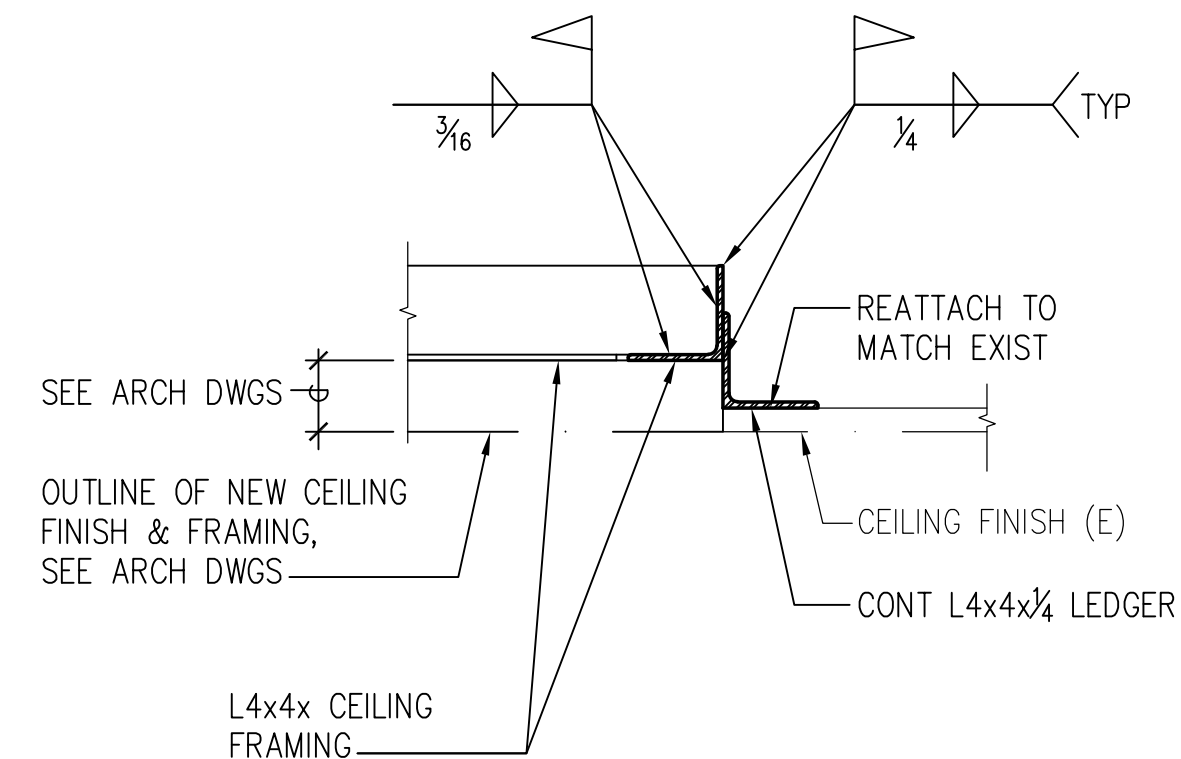

5  
S-7  
SECTION  
SCALE: 1 1/2"=1'-0"

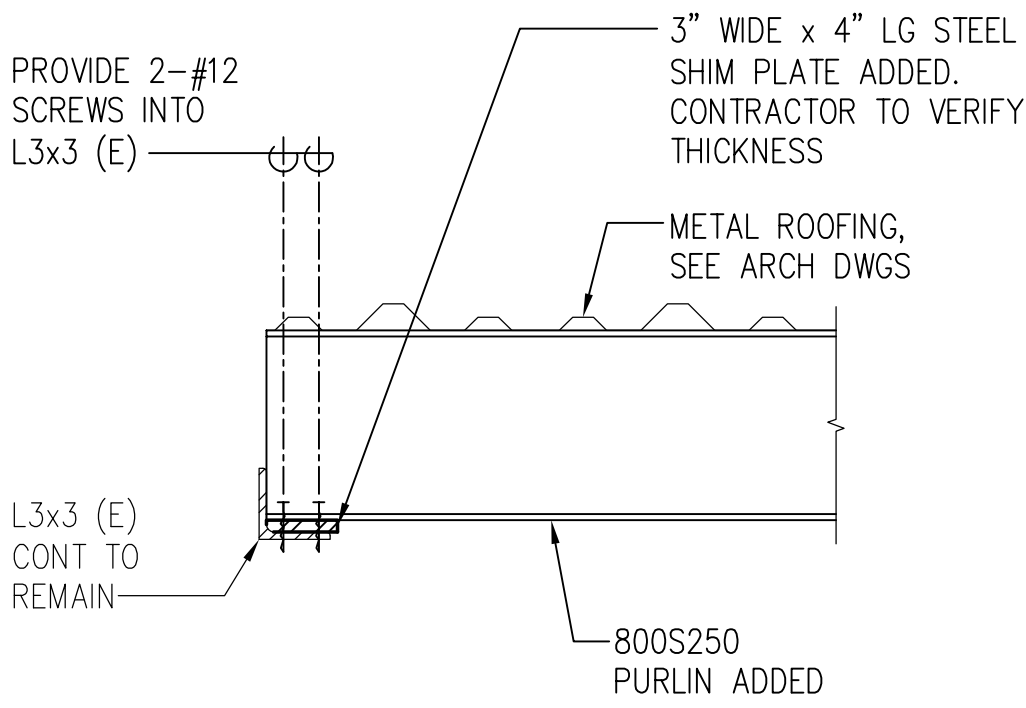

6  
S-7  
SECTION  
SCALE: 1 1/2"=1'-0"

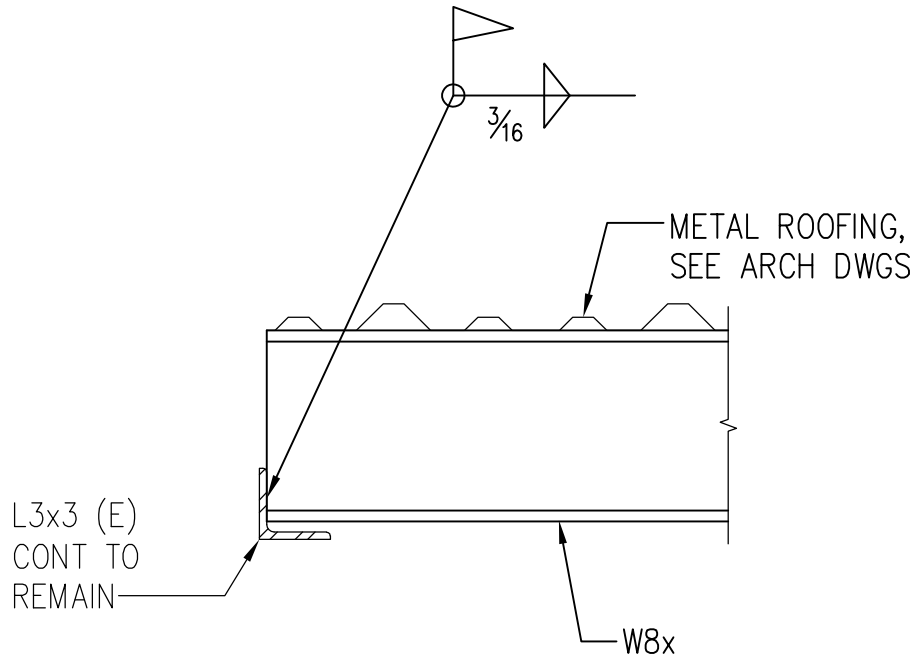

7  
S-7  
SECTION  
SCALE: 1 1/2"=1'-0"

STATE OF HAWAII  
DEPARTMENT OF TRANSPORTATION  
HIGHWAYS DIVISION

**SECTIONS & DETAILS**

MAUI DISTRICT ADMINISTRATION  
BUILDING ROOF REPAIR  
PROJECT NO. HWY-M-03-22M

SCALE: AS SHOWN Date: 08/31/2021

SHEET NO.S-7 OF 15 SHEETS