

INDEX TO DRAWINGS	
SHEET NO.	DESCRIPTION
1	TITLE SHEET
2-4	ROADWAY PLANS
5	RAISED PAV'T. MARKERS


COUNTY OF MAUI
DEPARTMENT OF PUBLIC WORKS
WAILUKU, MAUI, HAWAII

PLANS FOR
RESURFACING OF KAUMALAPAU HIGHWAY
STATE HIGHWAY ROUTE NO. F.A.S. 440A
Kaumalapau Harbor towards Lanai City


COUNTY OF MAUI
ISLAND OF LANAI
LAHAINA DISTRICT

COUNTY JOB NO. 69-15


FED. ROAD DIST. NO.	STATE	STATE PROJ. NO.	FISCAL YEAR	SHEET NO.	TOTAL SHEETS
HAWAII	HAW.	440A-01-70	1969	1	5

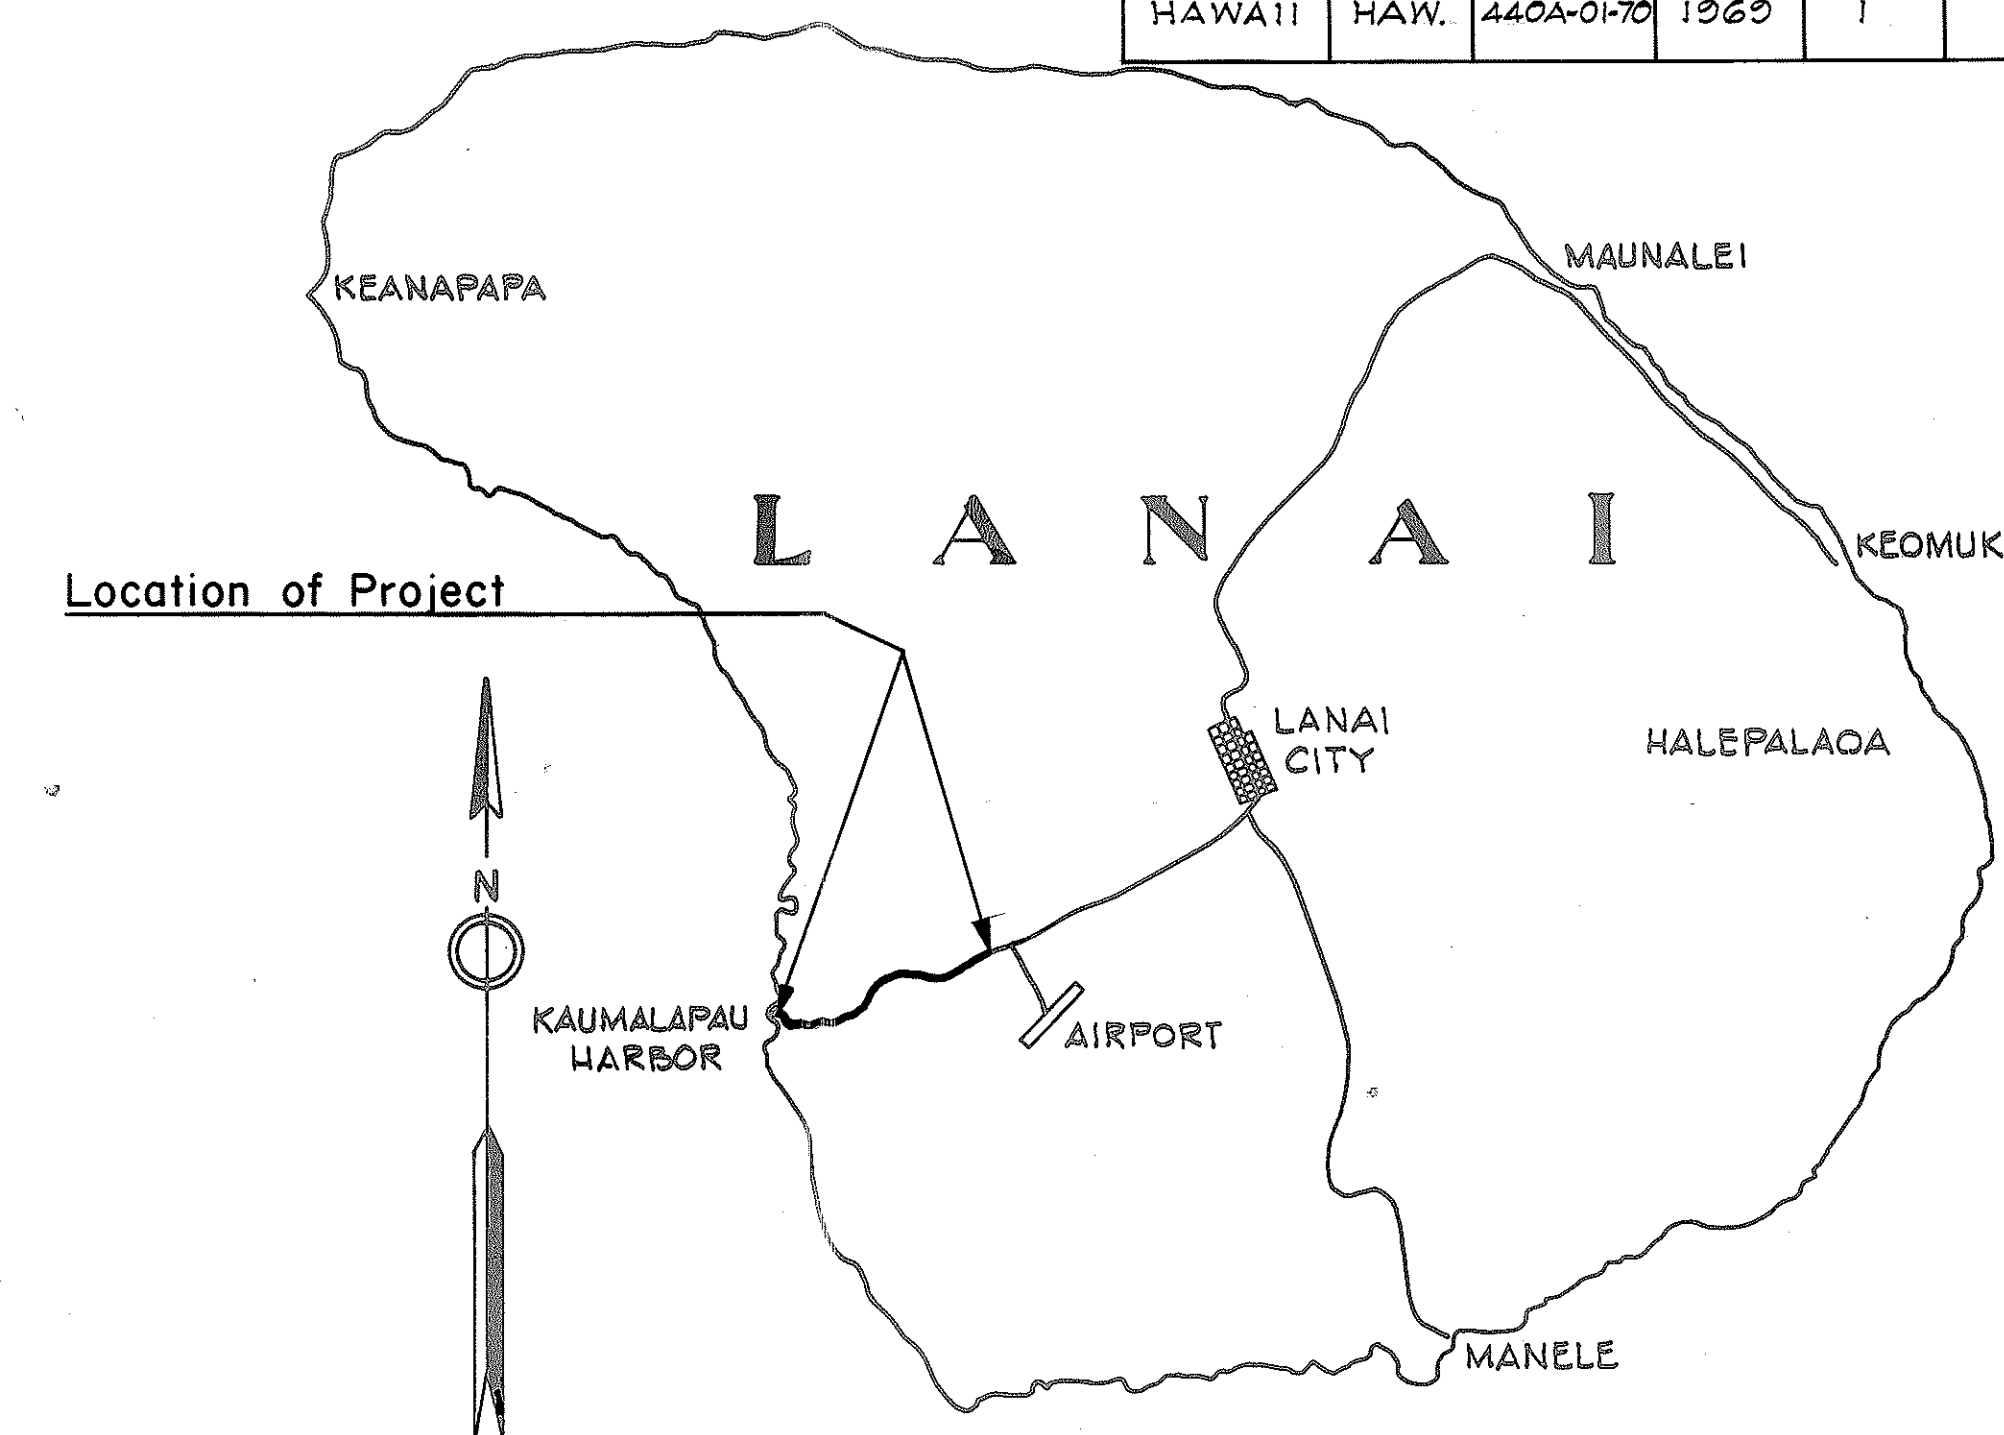

LOCATION MAP

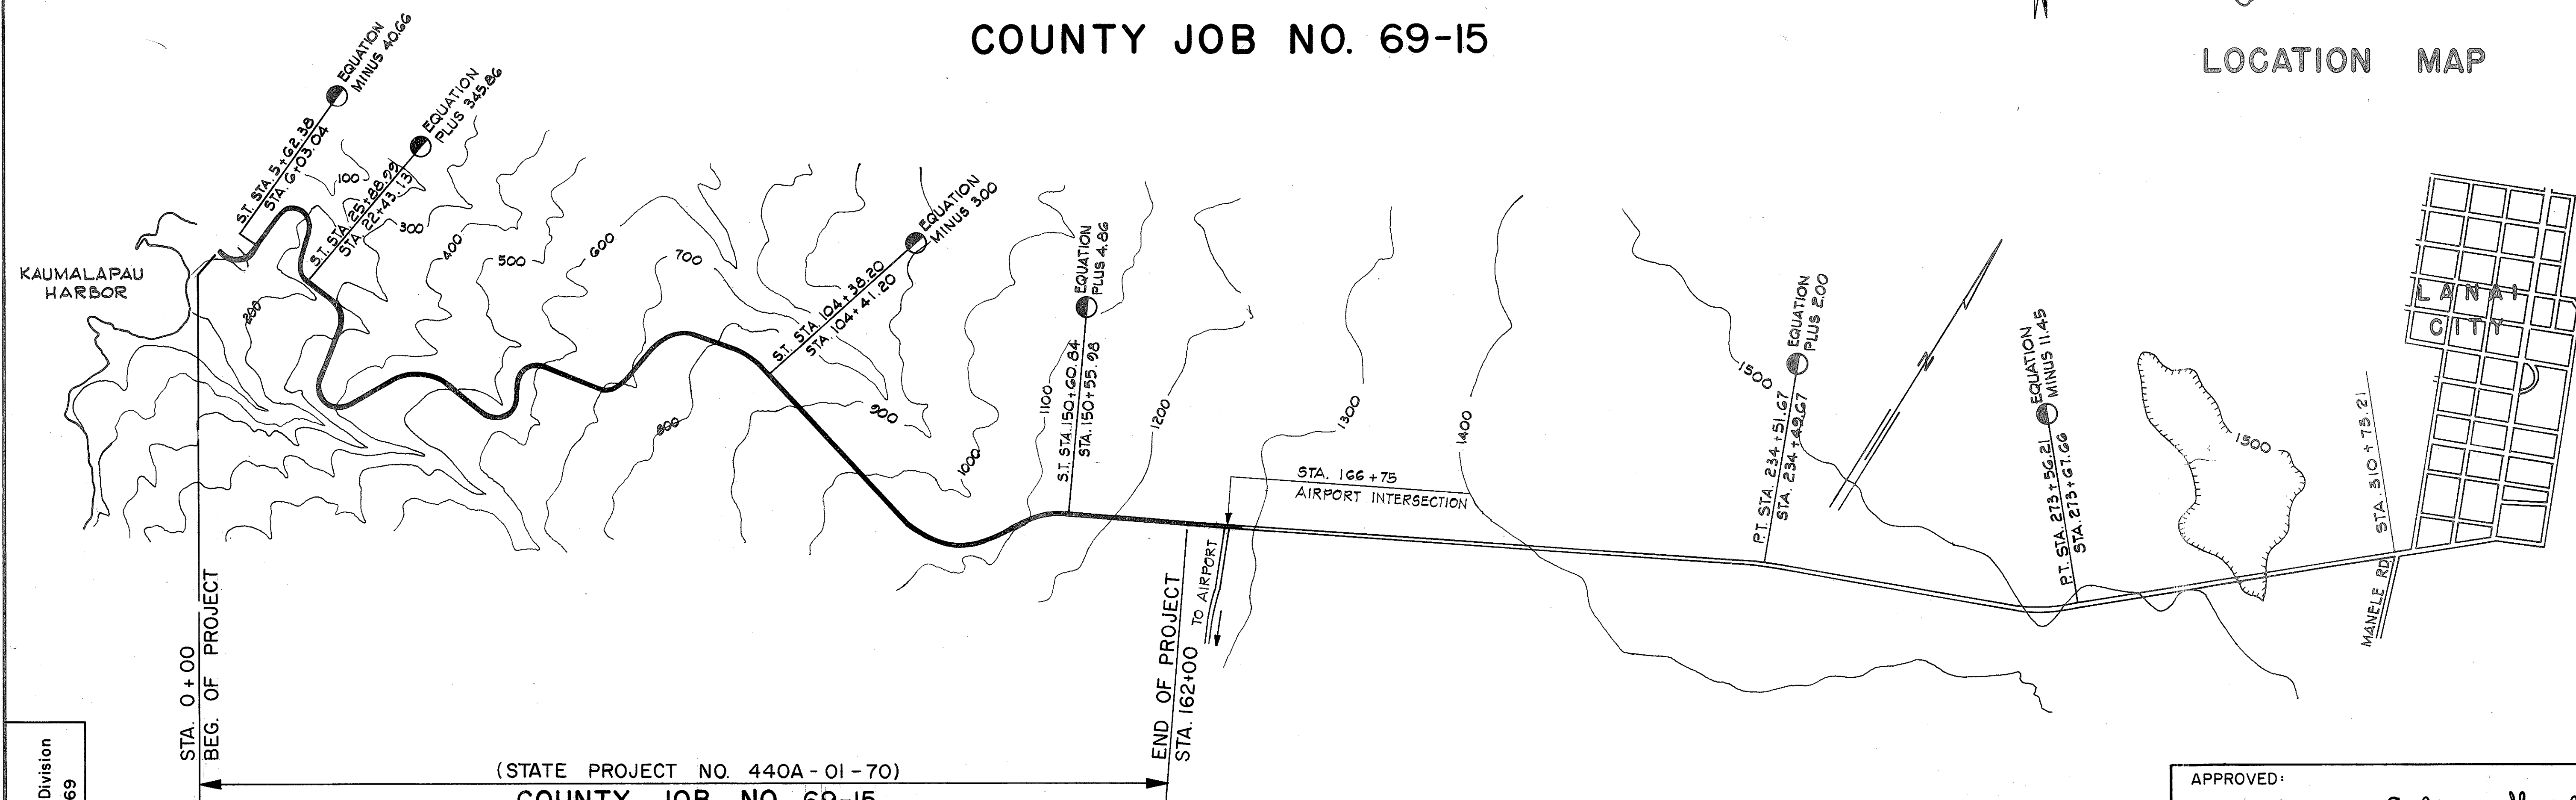

LAYOUT OF PROJECT

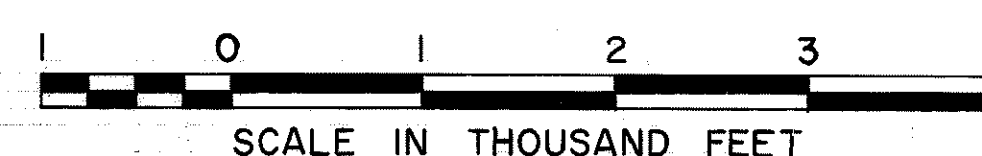

LENGTH OF PROJ. 3.065 Mi.

DESIGNED BY: Maui District
State Hwys. Division
DATE: November 1969

APPROVED:
12/3/69
DATE for E. Olney Knight
DIRECTOR OF TRANSPORTATION

APPROVED:
12-15-69
DATE for J. F. O'Connell
MAYOR, COUNTY OF MAUI

APPROVED:
12-15-69
DATE for J. M. Fernandez
DIRECTOR OF PUBLIC WORKS