

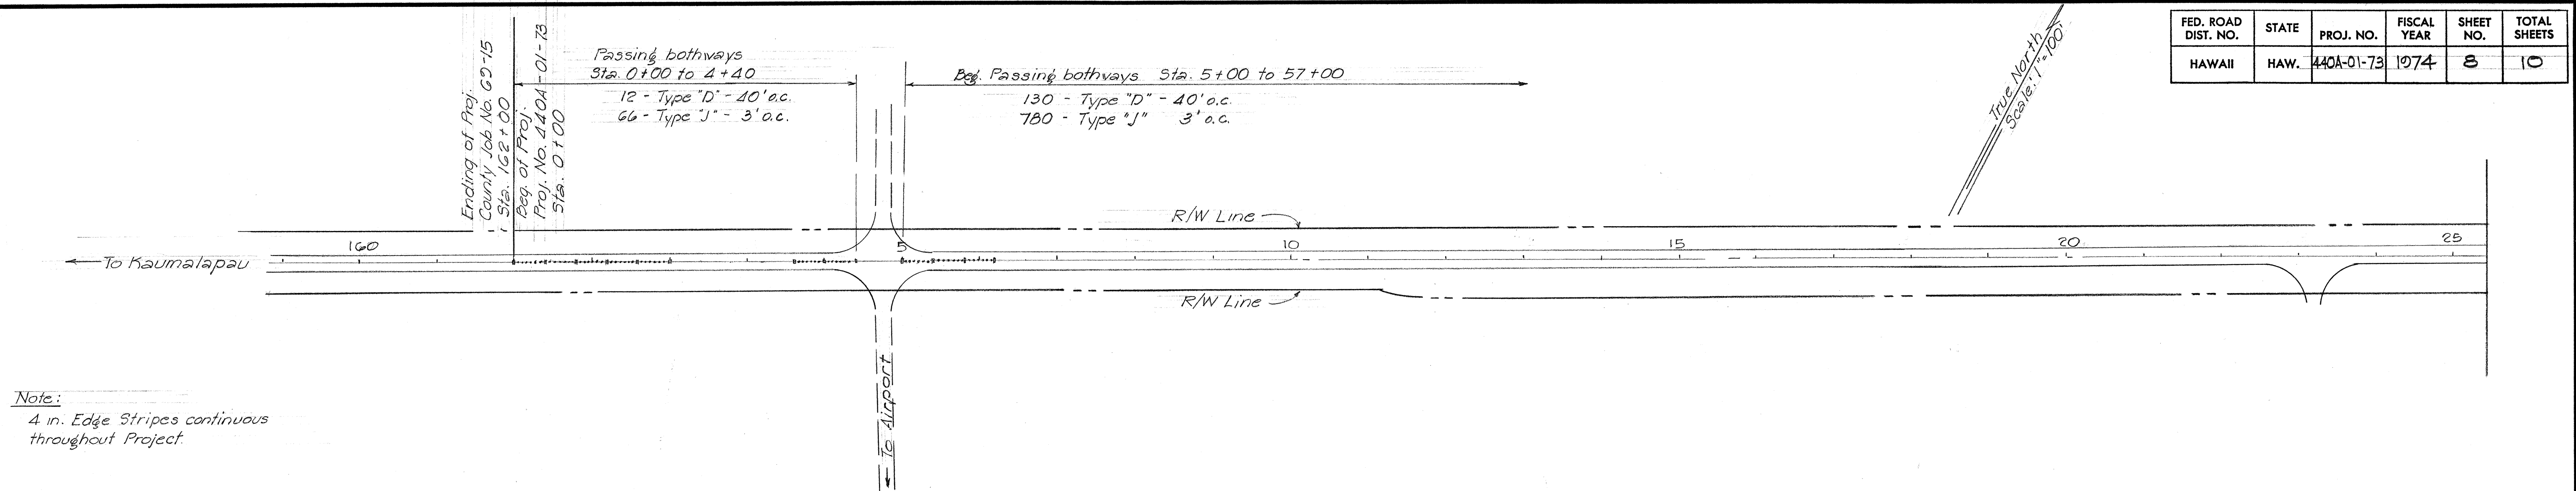


FED. ROAD DIST. NO.	STATE	PROJ. NO.	FISCAL YEAR	SHEET NO.	TOTAL SHEETS
HAWAII	HAW.	440A-01-73	1974	8	10

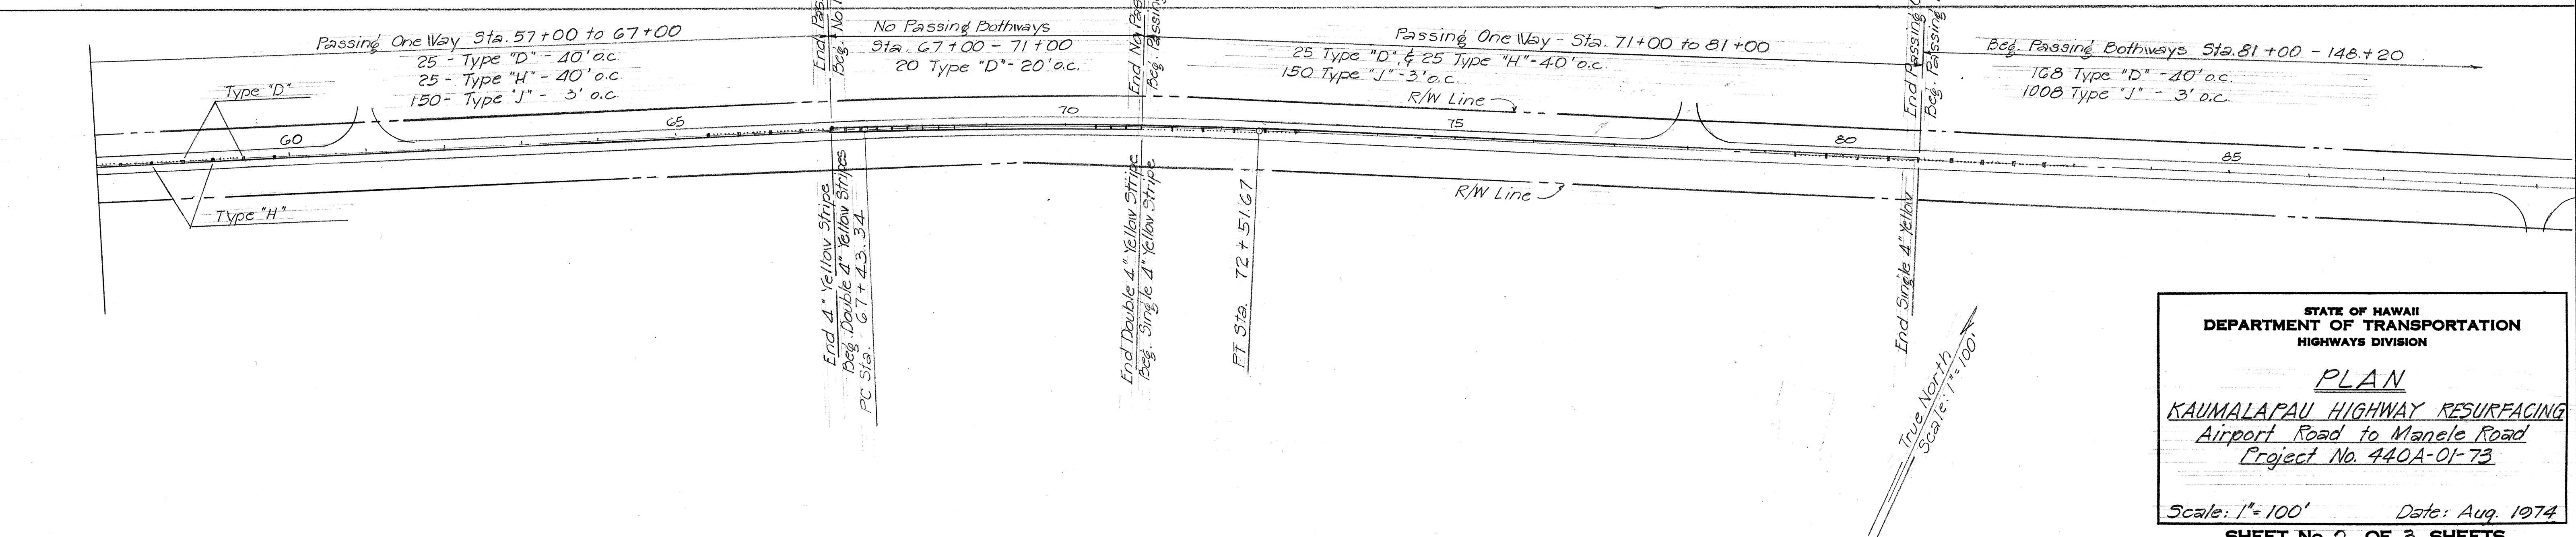

Note:
4 in. Edge Stripes continuous
throughout Project.

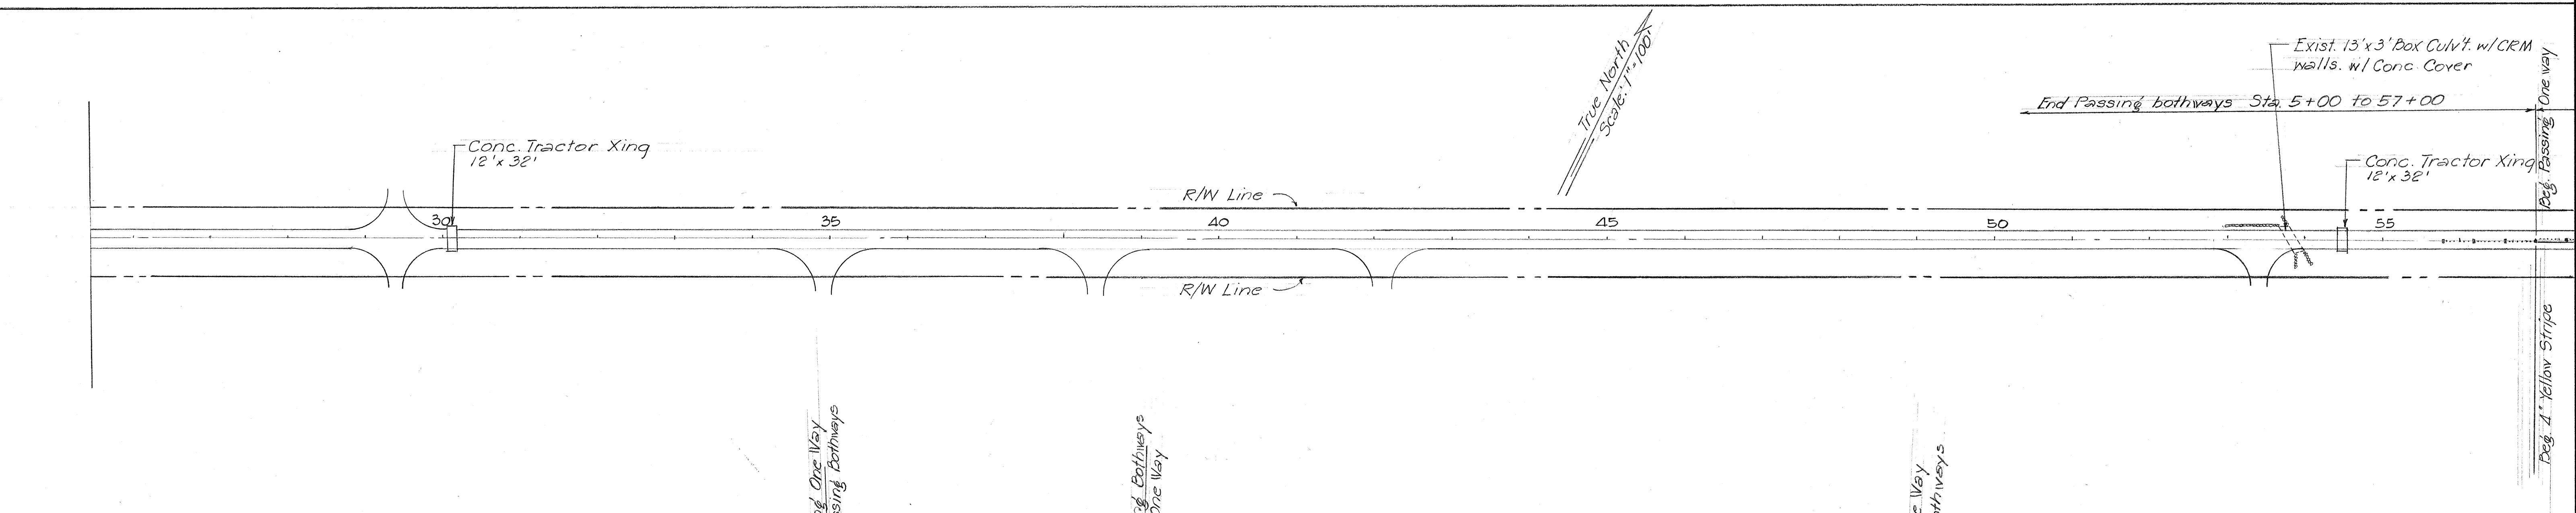

STATE OF HAWAII
DEPARTMENT OF TRANSPORTATION
HIGHWAYS DIVISION


PLAN

KAUMALAPAU HIGHWAY RESURFACING
Airport Road to Manele Road
Project No. 440A-01-73

Scale: 1" = 100' Date: Aug. 1974

SHEET No. 2 OF 3 SHEETS

FED. ROAD DIST. NO.	STATE	PROJ. NO.	FISCAL YEAR	SHEET NO.	TOTAL SHEETS
HAWAII	HAW.	440A-01-73	1974	9	10

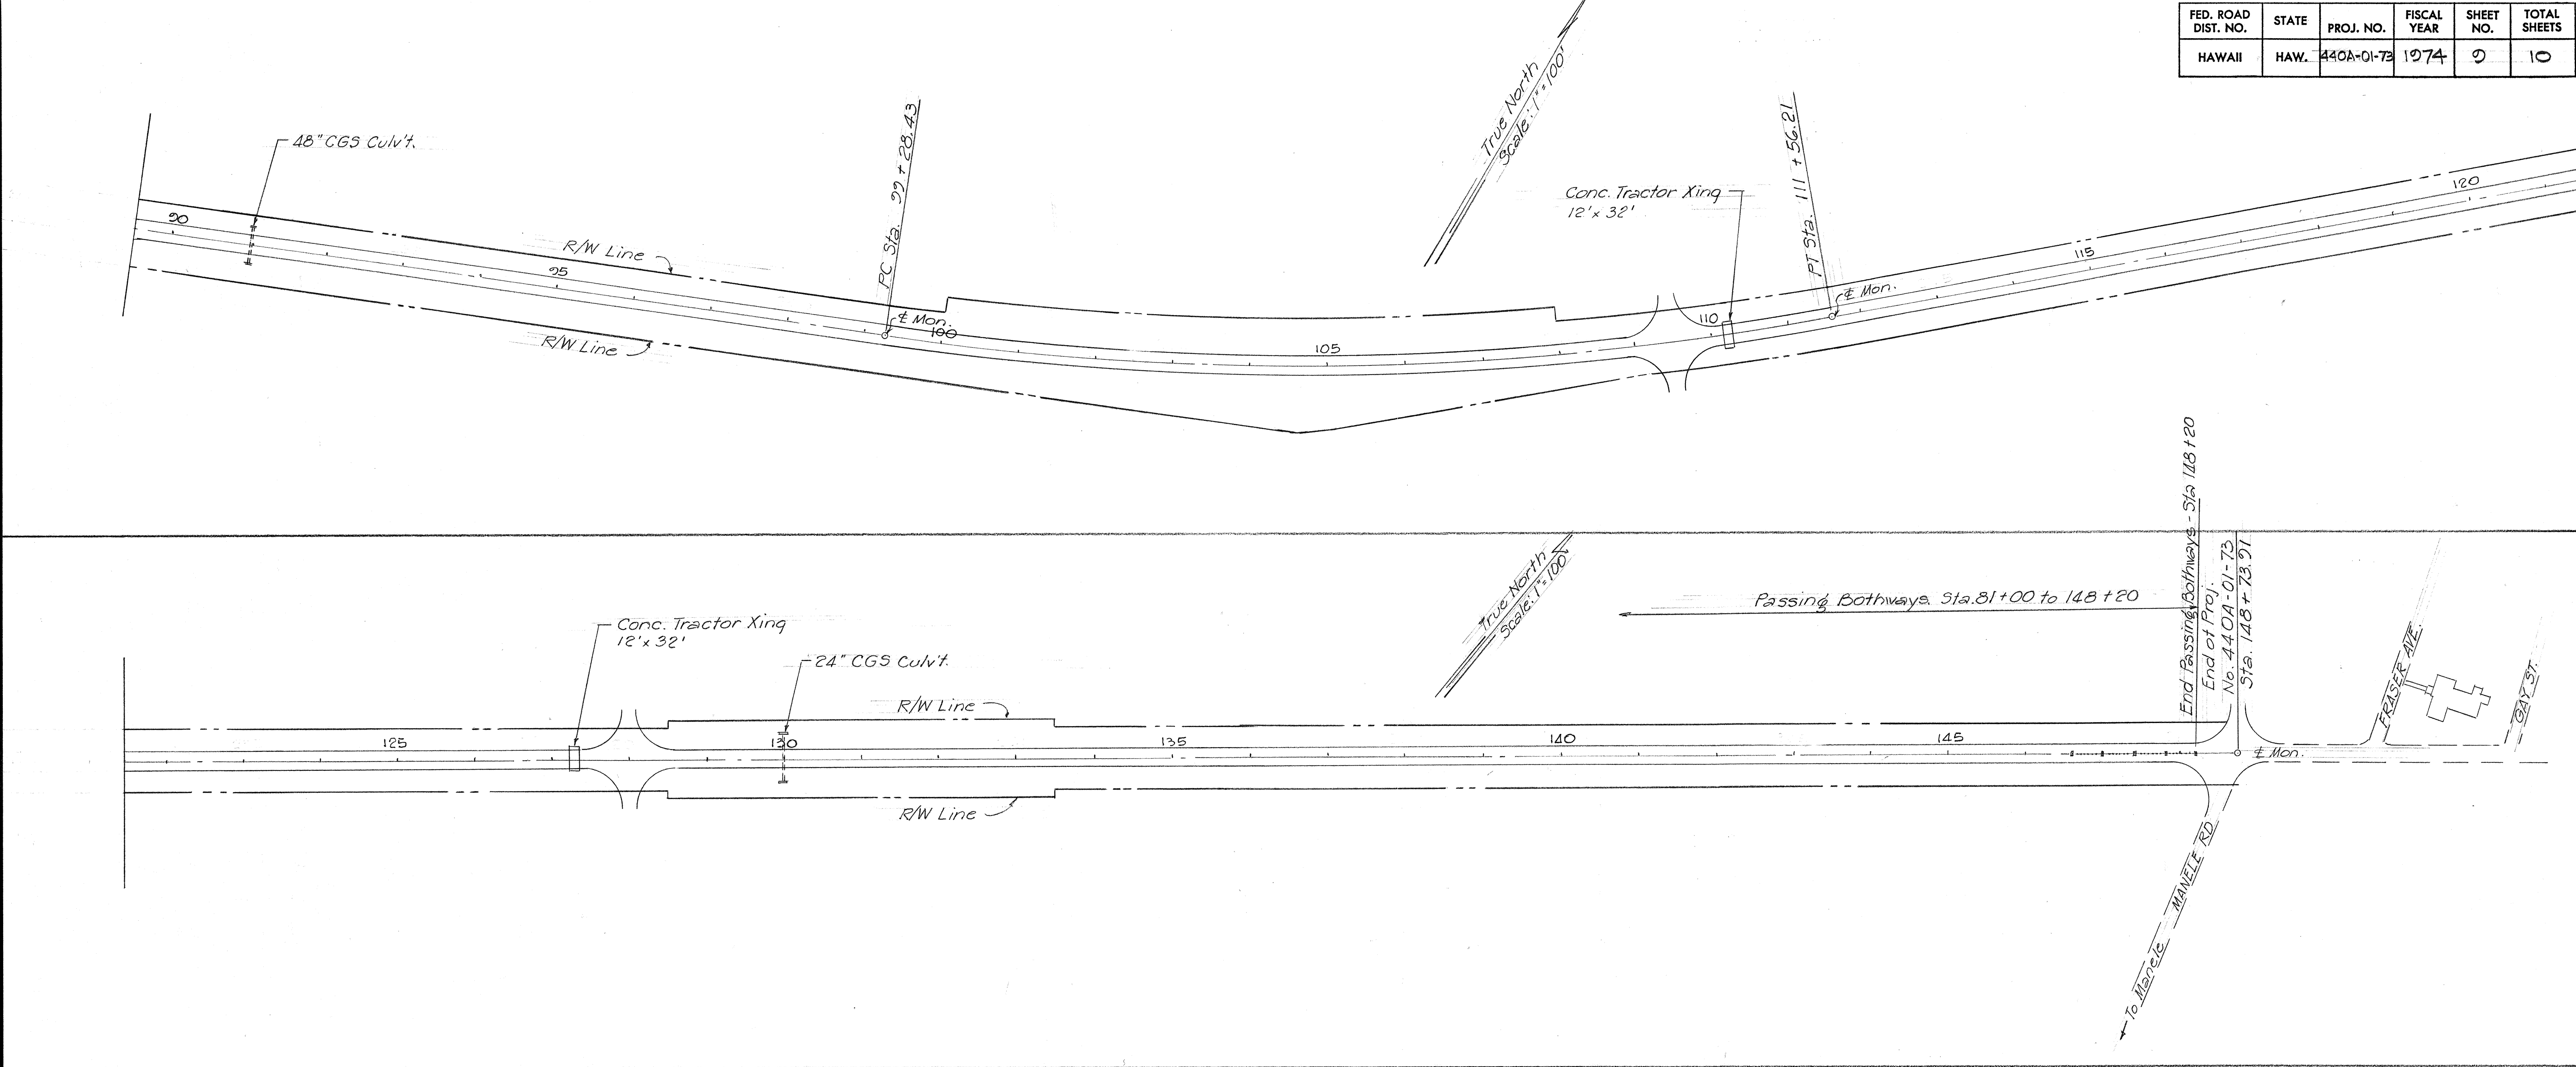

PAVEMENT STRIPING SUMMARY			
STATIONS	4" WHITE L.F.	4" YELLOW L.F.	
STA. 0+00 to STA. 148+73.91 (Edge Striping both sides)	22,730		
STA. 57+00 to 71+00 Rt.		1,400	
STA. 67+00 to 81+00 Lt.		1,400	
TOTAL	22,730	2,800	

PAVEMENT MARKER SUMMARY			
STATIONS	"D"	"H"	"J"
STA. 0+00 to STA. 4+40	12		66
STA. 5+00 to STA. 57+00	130		780
STA. 57+00 to STA. 67+00	25	25	150
STA. 67+00 to STA. 71+00	20		
STA. 71+00 to STA. 81+00	25	25	150
STA. 81+00 to STA. 148+20	168		1008
TOTAL	380	50	2,154

SURVEY PLOTTED BY	DATE
DRAWN BY	
DESIGNED BY	
NOTE BOOK	
QUANTITIES BY	
CHECKED BY	
No.	

STATE OF HAWAII
DEPARTMENT OF TRANSPORTATION
HIGHWAYS DIVISION

PLAN
KAUAPALAPU HIGHWAY RESURFACING
Airport Road to Manele Road
Project No. 440A-01-73

Scale: 1" = 100'
Date: Aug. 1974
SHEET No. 3 OF 3 SHEETS