


FED. ROAD DIST. NO.	STATE	FED. AID PROJ. NO.	FISCAL YEAR	SHEET NO.	TOTAL SHEETS
HAWAII	HAW.	STP-0440(6)	1995	8	17

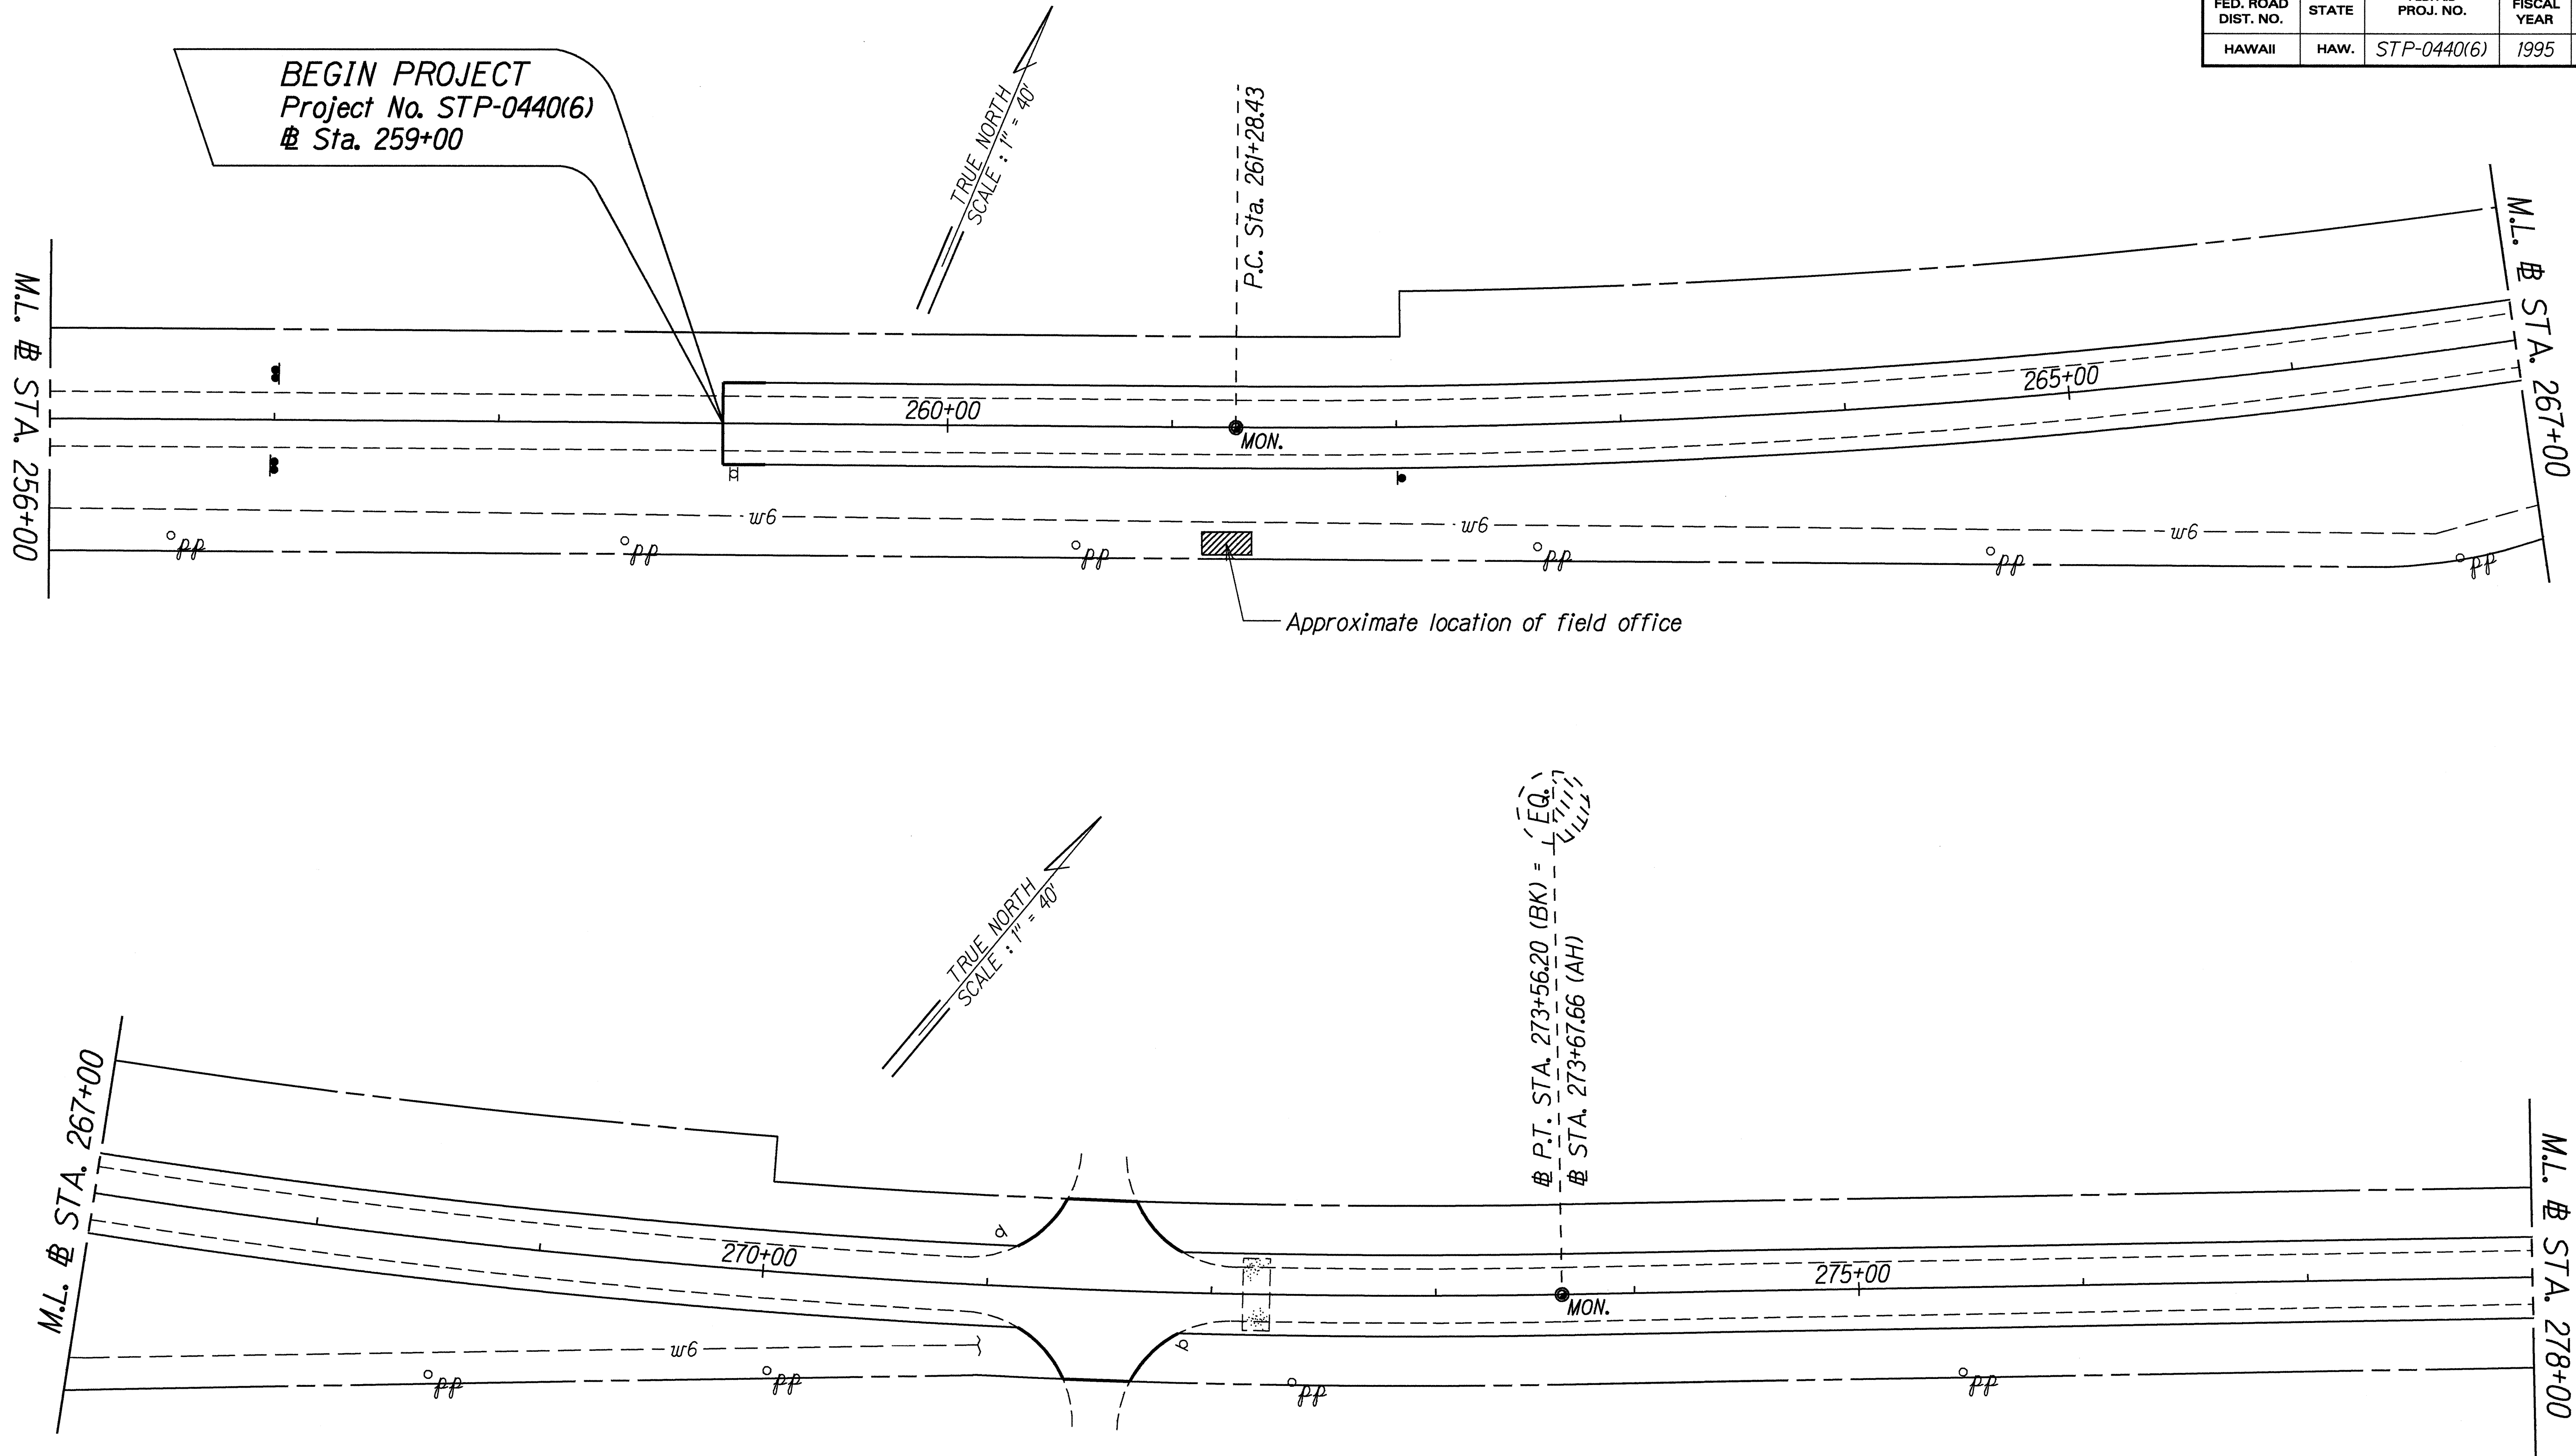

ORIGINAL PLAN	SURVEY PLOTTED BY	DATE
NOTE BOOK	DRAWN BY	Aug. 1994
10/10/94	DESIGNED BY	
10/10/94	CHECKED BY	



STATE OF HAWAII
DEPARTMENT OF TRANSPORTATION
HIGHWAYS DIVISION

ROADWAY PLAN
KAUMALAPAU HIGHWAY RESURFACING
M.P. 5.0 to End of Lanai City Spur and
MANELE ROAD RESURFACING
Manele Bay Hotel to Manele Bay
Project No. STP-0440(6)

Scale: 1" = 40'
Date: August, 1994

SHEET No. 1 OF 4 SHEETS



FED. ROAD DIST. NO.	STATE	FED. AID PROJ. NO.	FISCAL YEAR	SHEET NO.	TOTAL SHEETS
HAWAII	HAW.	STP-0440(6)	1995	9	17

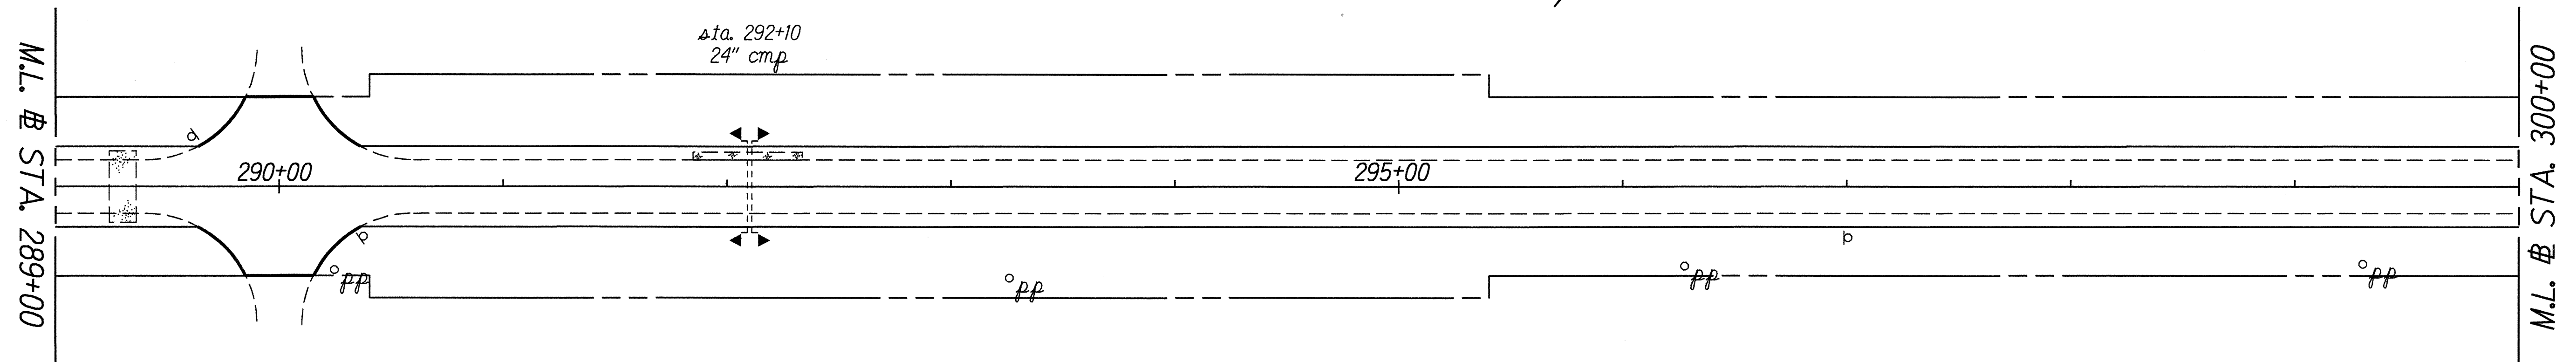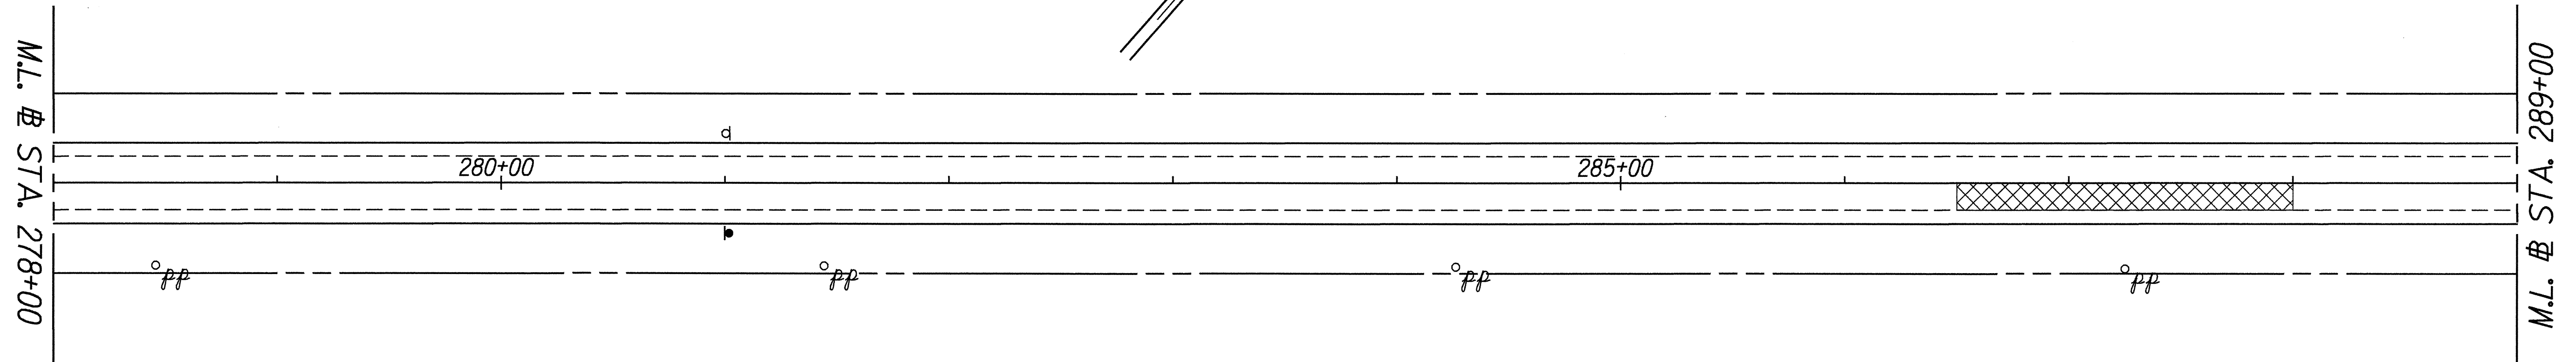

ORIGINAL PLAN	SURVEY PLOTTED BY	DATE
NOTE BOOK	DRAWN BY J. Gaudin	Aug. 1994
180th Stg	DESIGNED BY C. Habasa	
N. K. Kamae	QUANTITIES BY	
	CHECKED BY	

STATE OF HAWAII
DEPARTMENT OF TRANSPORTATION
HIGHWAYS DIVISION
ROADWAY PLAN
KAUMALAPAU HIGHWAY RESURFACING
M.P. 5.0 to End of Lanai City Spur and
MANELE ROAD RESURFACING
Manele Bay Hotel to Manele Bay
Project No. STP-0440(6)
Scale: 1"= 40' Date: August, 1994
SHEET No. 2 OF 4 SHEETS

FED. ROAD DIST. NO.	STATE	FED. AID PROJ. NO.	FISCAL YEAR	SHEET NO.	TOTAL SHEETS
HAWAII	HAW.	STP-0440(6)	1995	10	17

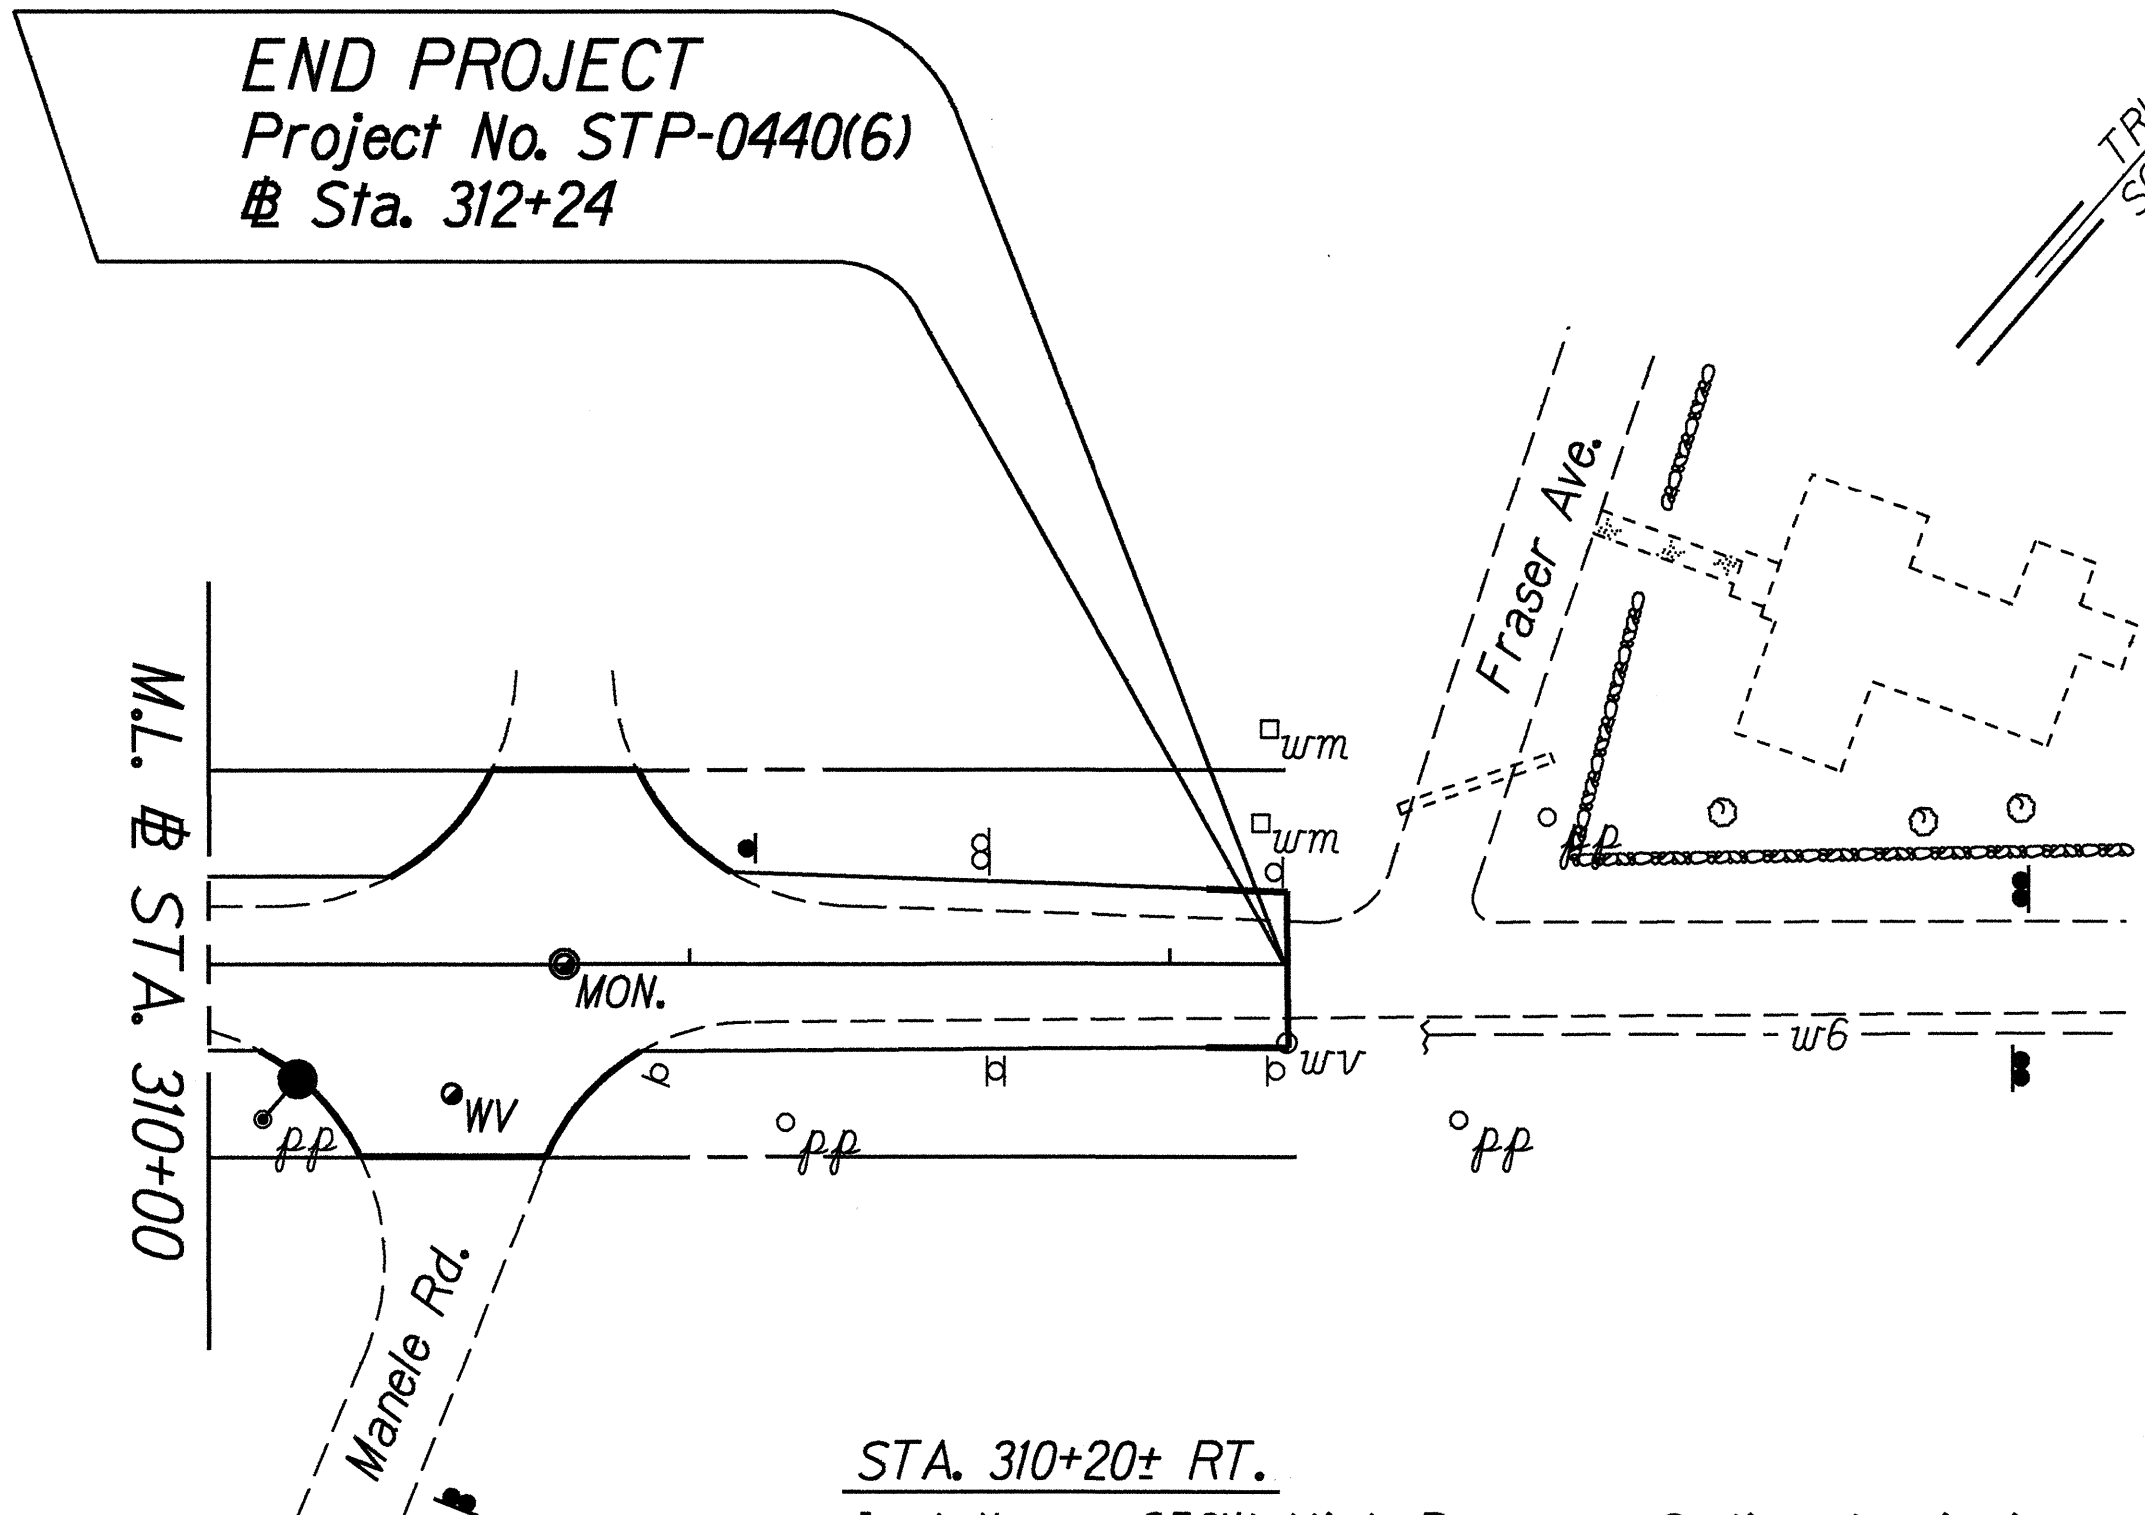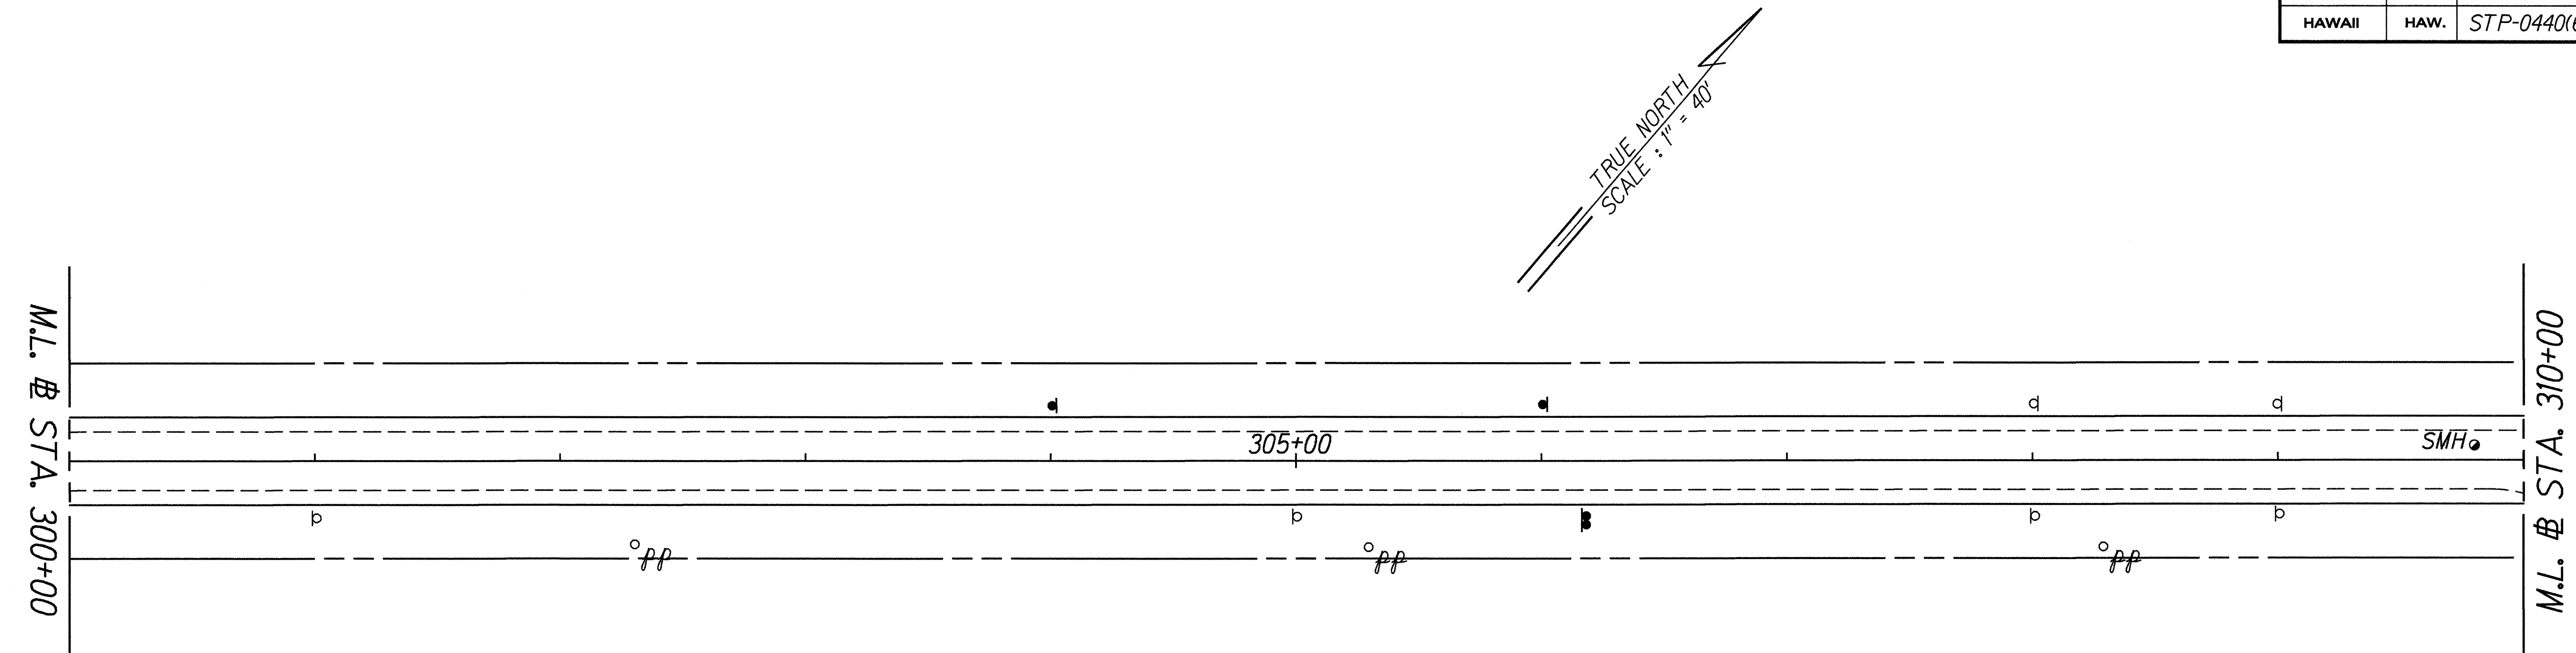

STA. 310+20± RT.
 Install new 250W High Pressure Sodium Luminaire
 with Photo-cell, 20' mast arm on existing pole. This
 work will be done by MECO. See General Notes No. 21

ORIGINAL PLAN	SURVEY PLOTTED BY	DATE
NOTE BOOK	DRAWN BY J. GERTEN	AUG. 1994
10/11/94	DESIGNED BY C. HAGBERG	
10/11/94	QUANTITIES BY	
10/11/94	CHECKED BY	

STATE OF HAWAII
DEPARTMENT OF TRANSPORTATION
HIGHWAYS DIVISION

ROADWAY PLAN

KAUMALAPAU HIGHWAY RESURFACING
M.P. 5.0 to End of Lanai City Spur and
MANELE ROAD RESURFACING
Manele Bay Hotel to Manele Bay
Project No. STP-0440(6)

Scale: 1"= 40'
Date: August, 1994

SHEET No. 3 OF 4 SHEETS

FED. ROAD DIST. NO.	STATE	FED. AID PROJ. NO.	FISCAL YEAR	SHEET NO.	TOTAL SHEETS
HAWAII	HAW.	STP-0440(6)	1995	11	17

