


FED. ROAD DIST. NO.	STATE	PROJ. NO.	FISCAL YEAR	SHEET NO.	TOTAL SHEETS
HAWAII	HAW.	440A-01-96M	1996	ADD.7	10

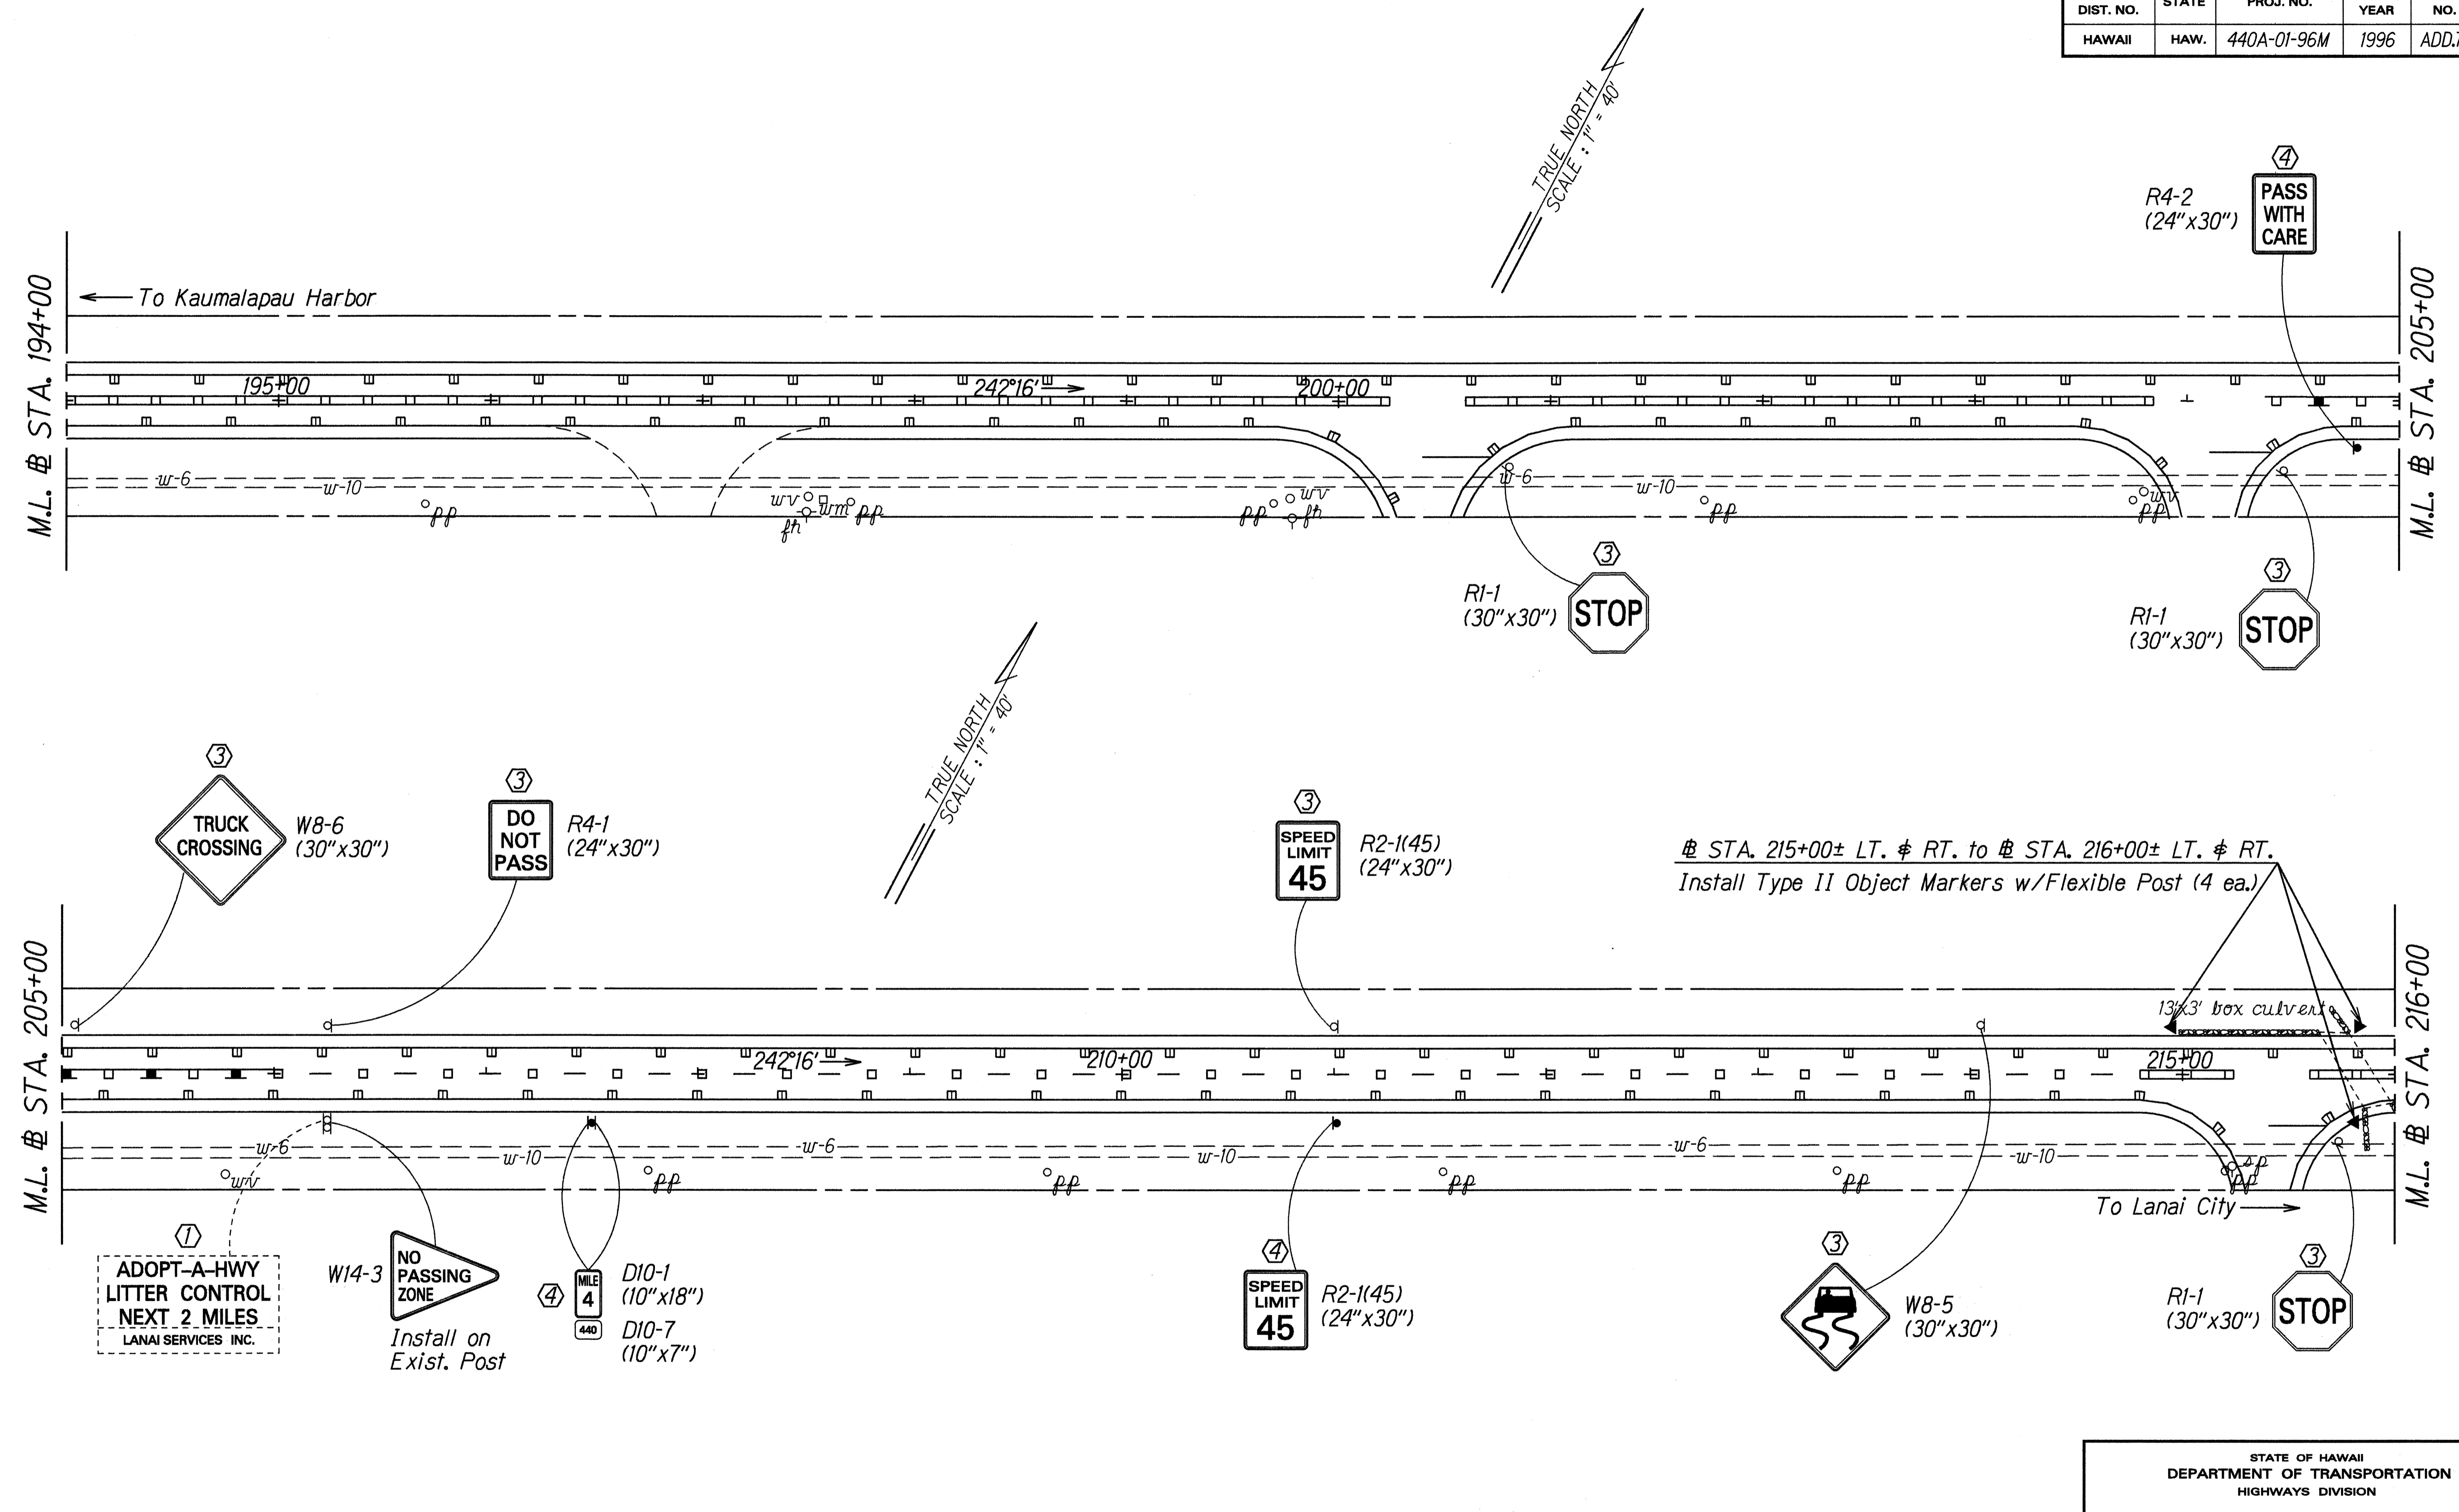

SURVEY PLOTTED BY	DATE	JAN. 1996
TRACED BY		
DESIGNED BY		
QUANTITIES BY		
CHECKED BY		

- KEY:**
- ① Exist. Sign(s) & Post(s) to Remain
 - ② Remove Exist. Sign(s) & Post(s)
 - ③ Remove Exist. & Install New Sign(s) & Post(s)
 - ④ Install New Sign(s) & Post(s)

5/10/96	Added Signs and Revised Striping
DATE	REVISION


STATE OF HAWAII
DEPARTMENT OF TRANSPORTATION
HIGHWAYS DIVISION

ROADWAY AND SIGNING PLAN
KAUMALAPAU HIGHWAY SHOULDER PAVING
Vicinity of Airport towards Lanai City
Project No. 440A-01-96M

Scale: 1" = 40' Date: January, 1996

SHEET No. 2 OF 4 SHEETS

FED. ROAD DIST. NO.	STATE	PROJ. NO.	FISCAL YEAR	SHEET NO.	TOTAL SHEETS
HAWAII	HAW.	440A-01-96M	1996	ADD.8	10

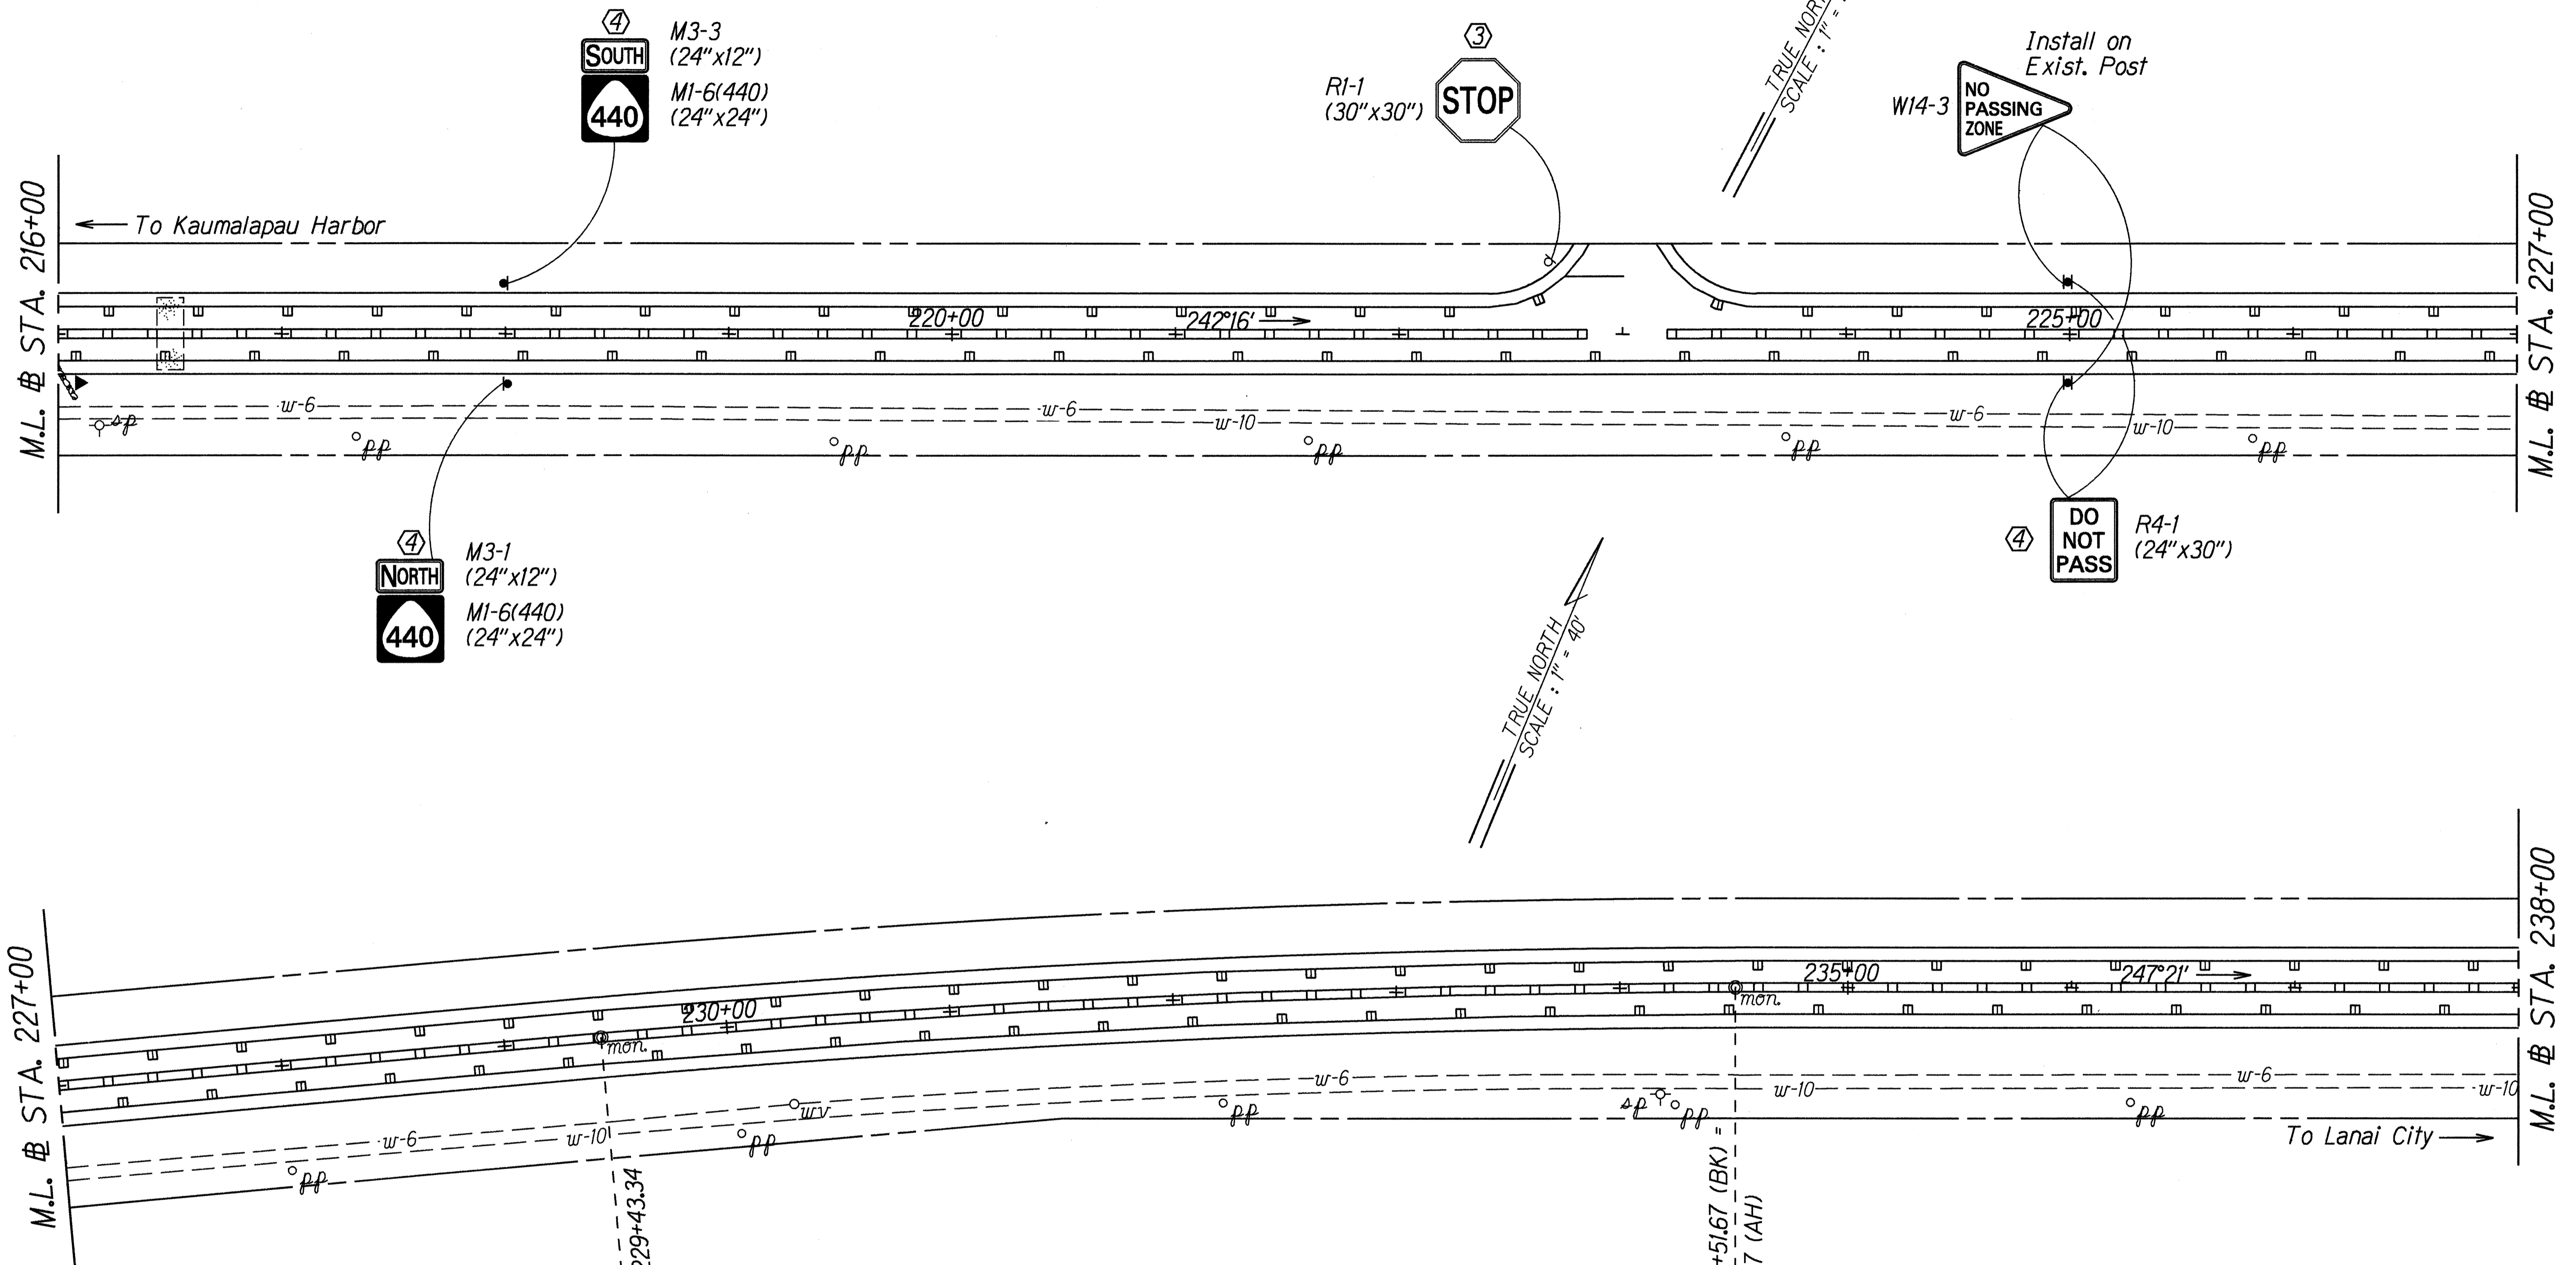

☯ CURVE DATA


Δ = 5°05'
D = 1°00'
R = 5729.58
T = 254.33
C = 508.17
L = 508.33
S. E. = 0.018 ft/ft

- KEY:**
- ① Exist. Sign(s) & Post(s) to Remain
 - ② Remove Exist. Sign(s) & Post(s)
 - ③ Remove Exist. & Install New Sign(s) & Post(s)
 - ④ Install New Sign(s) & Post(s)

ORIGINAL PLAN	DATE
DESIGNED BY	5/10/96
DESIGNED BY	
QUANTITIES BY	
CHECKED BY	

5/10/96	Added Signs and Revised Striping
DATE	REVISION
STATE OF HAWAII DEPARTMENT OF TRANSPORTATION HIGHWAYS DIVISION	
ROADWAY AND SIGNING PLAN KAUNALAPAU HIGHWAY SHOULDER PAVING Vicinity of Airport towards Lanai City Project No. 440A-01-96M	
Scale: 1" = 40'	Date: January, 1996
SHEET No. 3 OF 4 SHEETS	

FED. ROAD DIST. NO.	STATE	PROJ. NO.	FISCAL YEAR	SHEET NO.	TOTAL SHEETS
HAWAII	HAW.	440A-01-96M	1996	ADD.9	10

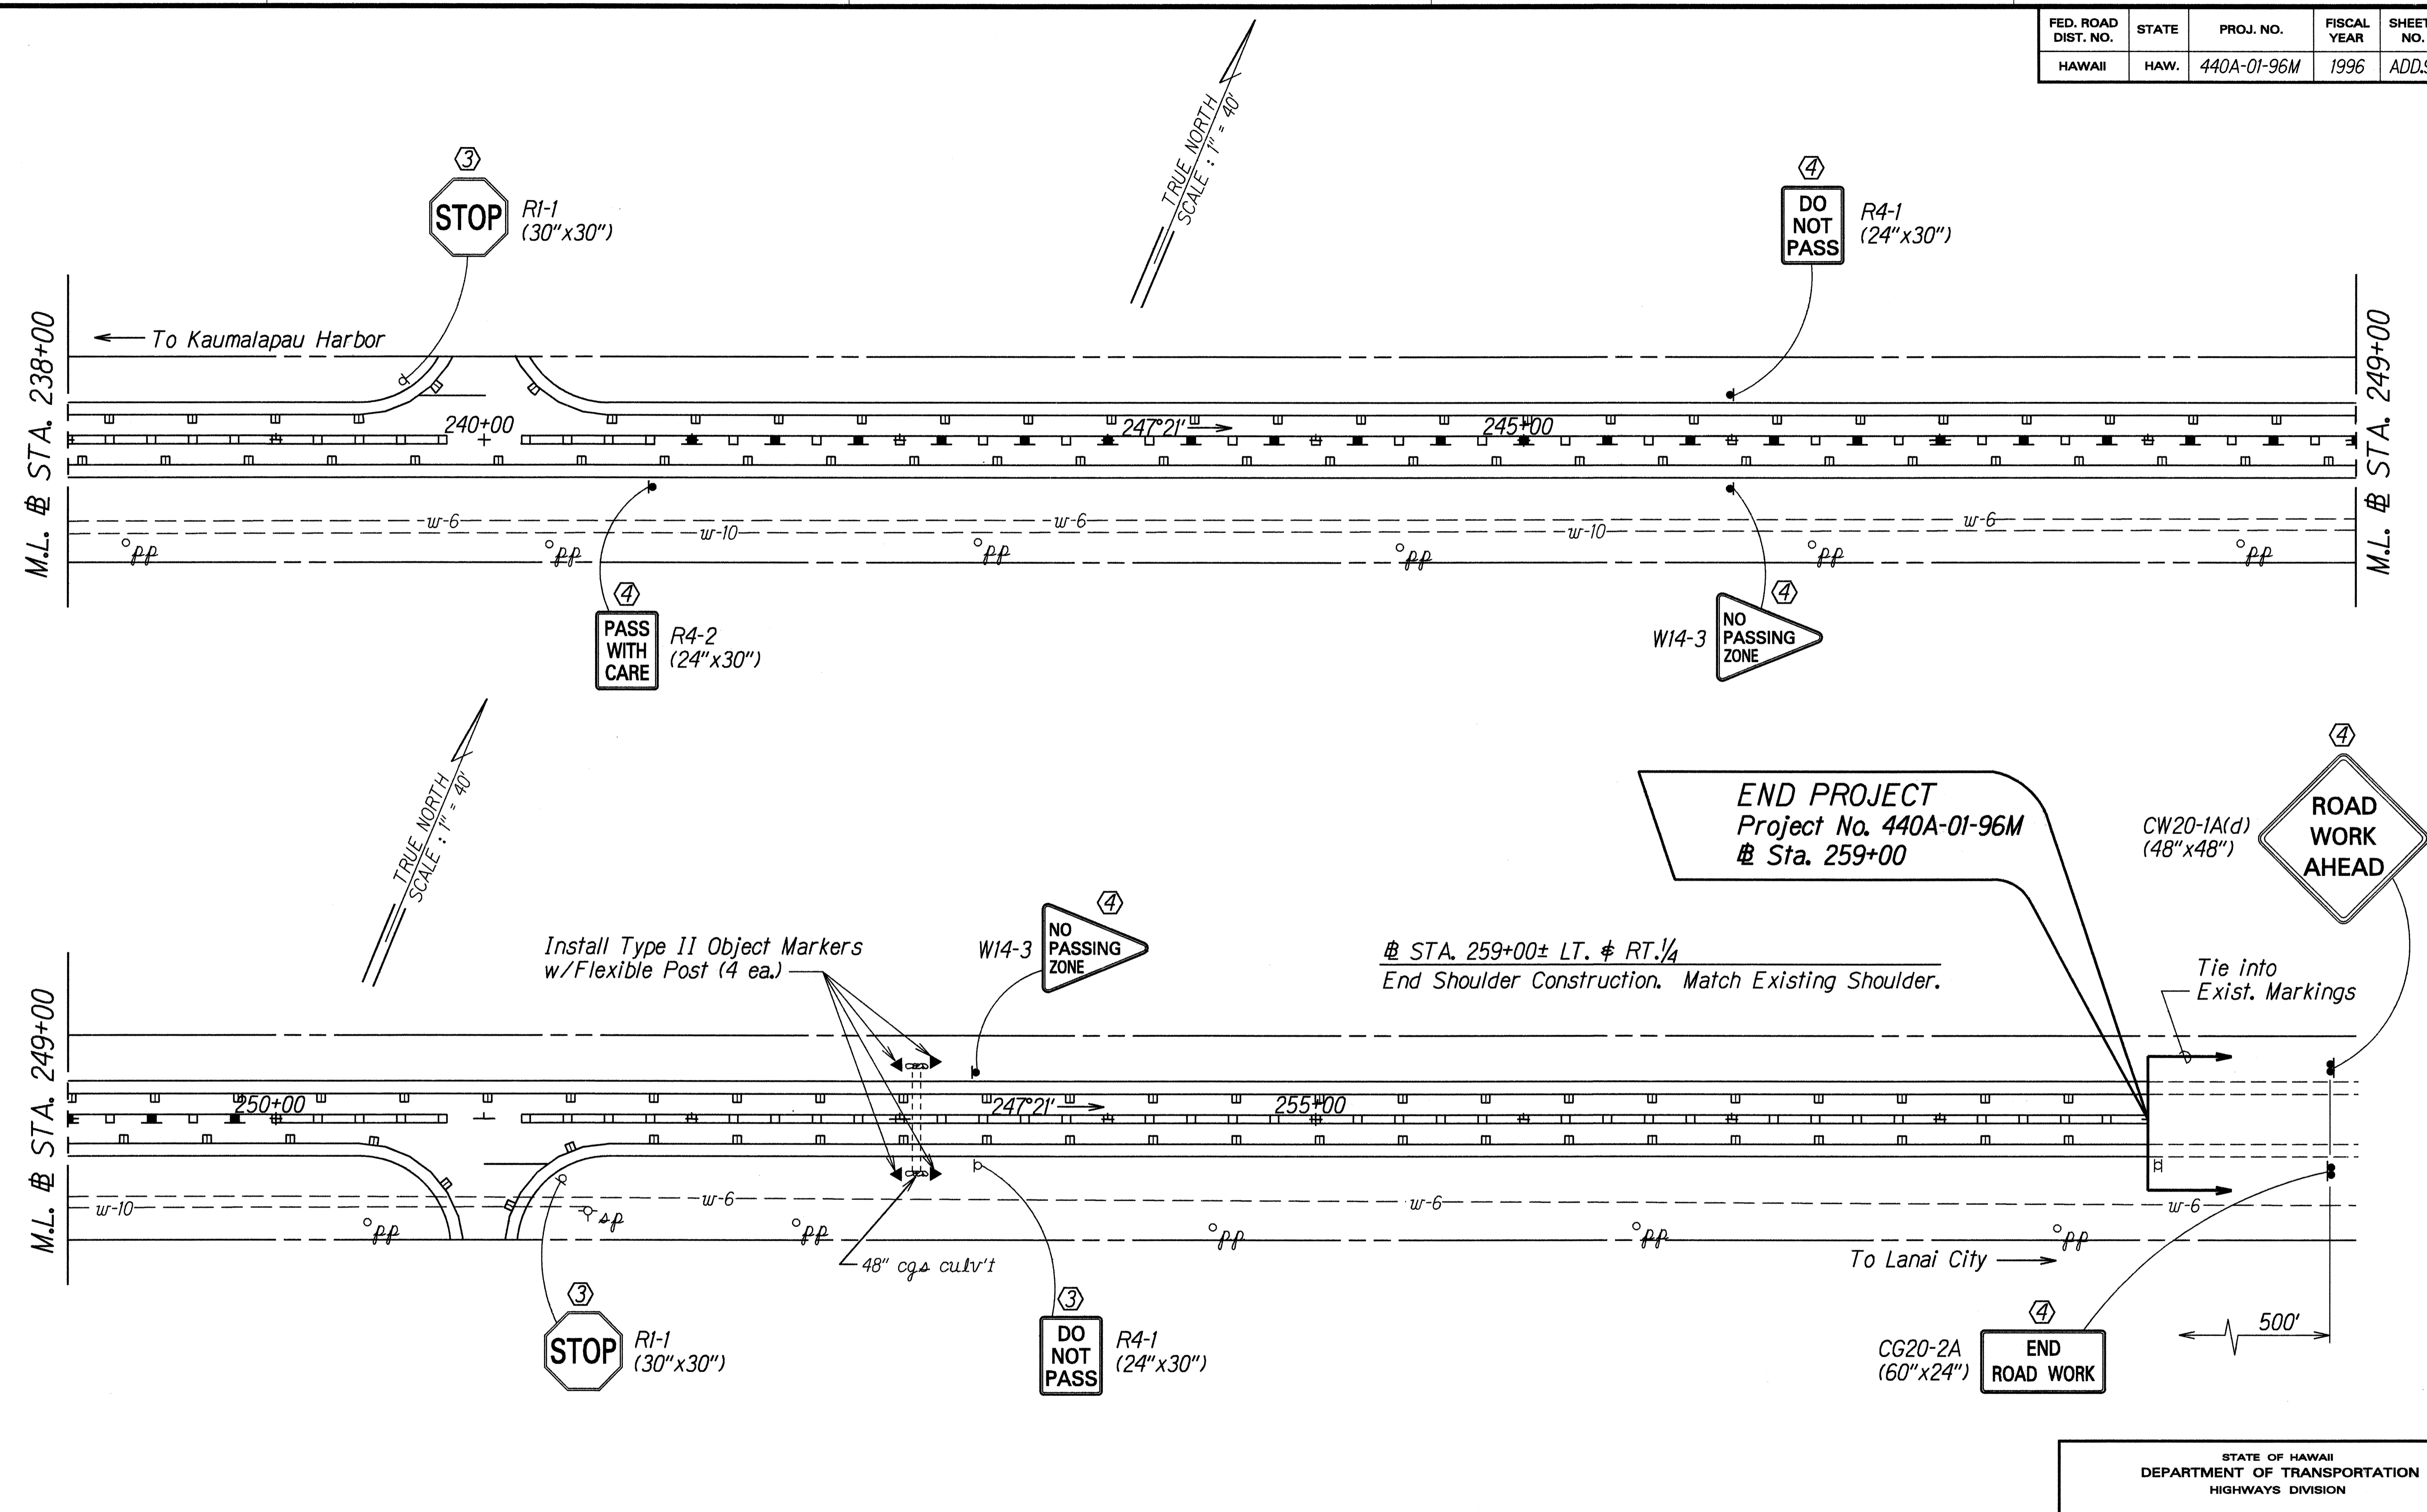

DATE	5/10/96
DESIGNED BY	CFR
CHECKED BY	2/2/96/96/96

- KEY:**
- ① Exist. Sign(s) & Post(s) to Remain
 - ② Remove Exist. Sign(s) & Post(s)
 - ③ Remove Exist. & Install New Sign(s) & Post(s)
 - ④ Install New Sign(s) & Post(s)

DATE	REVISION
5/10/96	Added Signs and Revised Striping

STATE OF HAWAII
DEPARTMENT OF TRANSPORTATION
HIGHWAYS DIVISION

ROADWAY AND SIGNING PLAN
KAUNALAPAU HIGHWAY SHOULDER PAVING
Vicinity of Airport towards Lanai City
Project No. 440A-01-96M

Scale: 1" = 40' Date: January, 1996

SHEET No. 4 OF 4 SHEETS