


FED. ROAD DIST. NO.	STATE	PROJ. NO.	FISCAL YEAR	SHEET NO.	TOTAL SHEETS
HAWAII	HAW.	440B-02-98M	1998	5	10

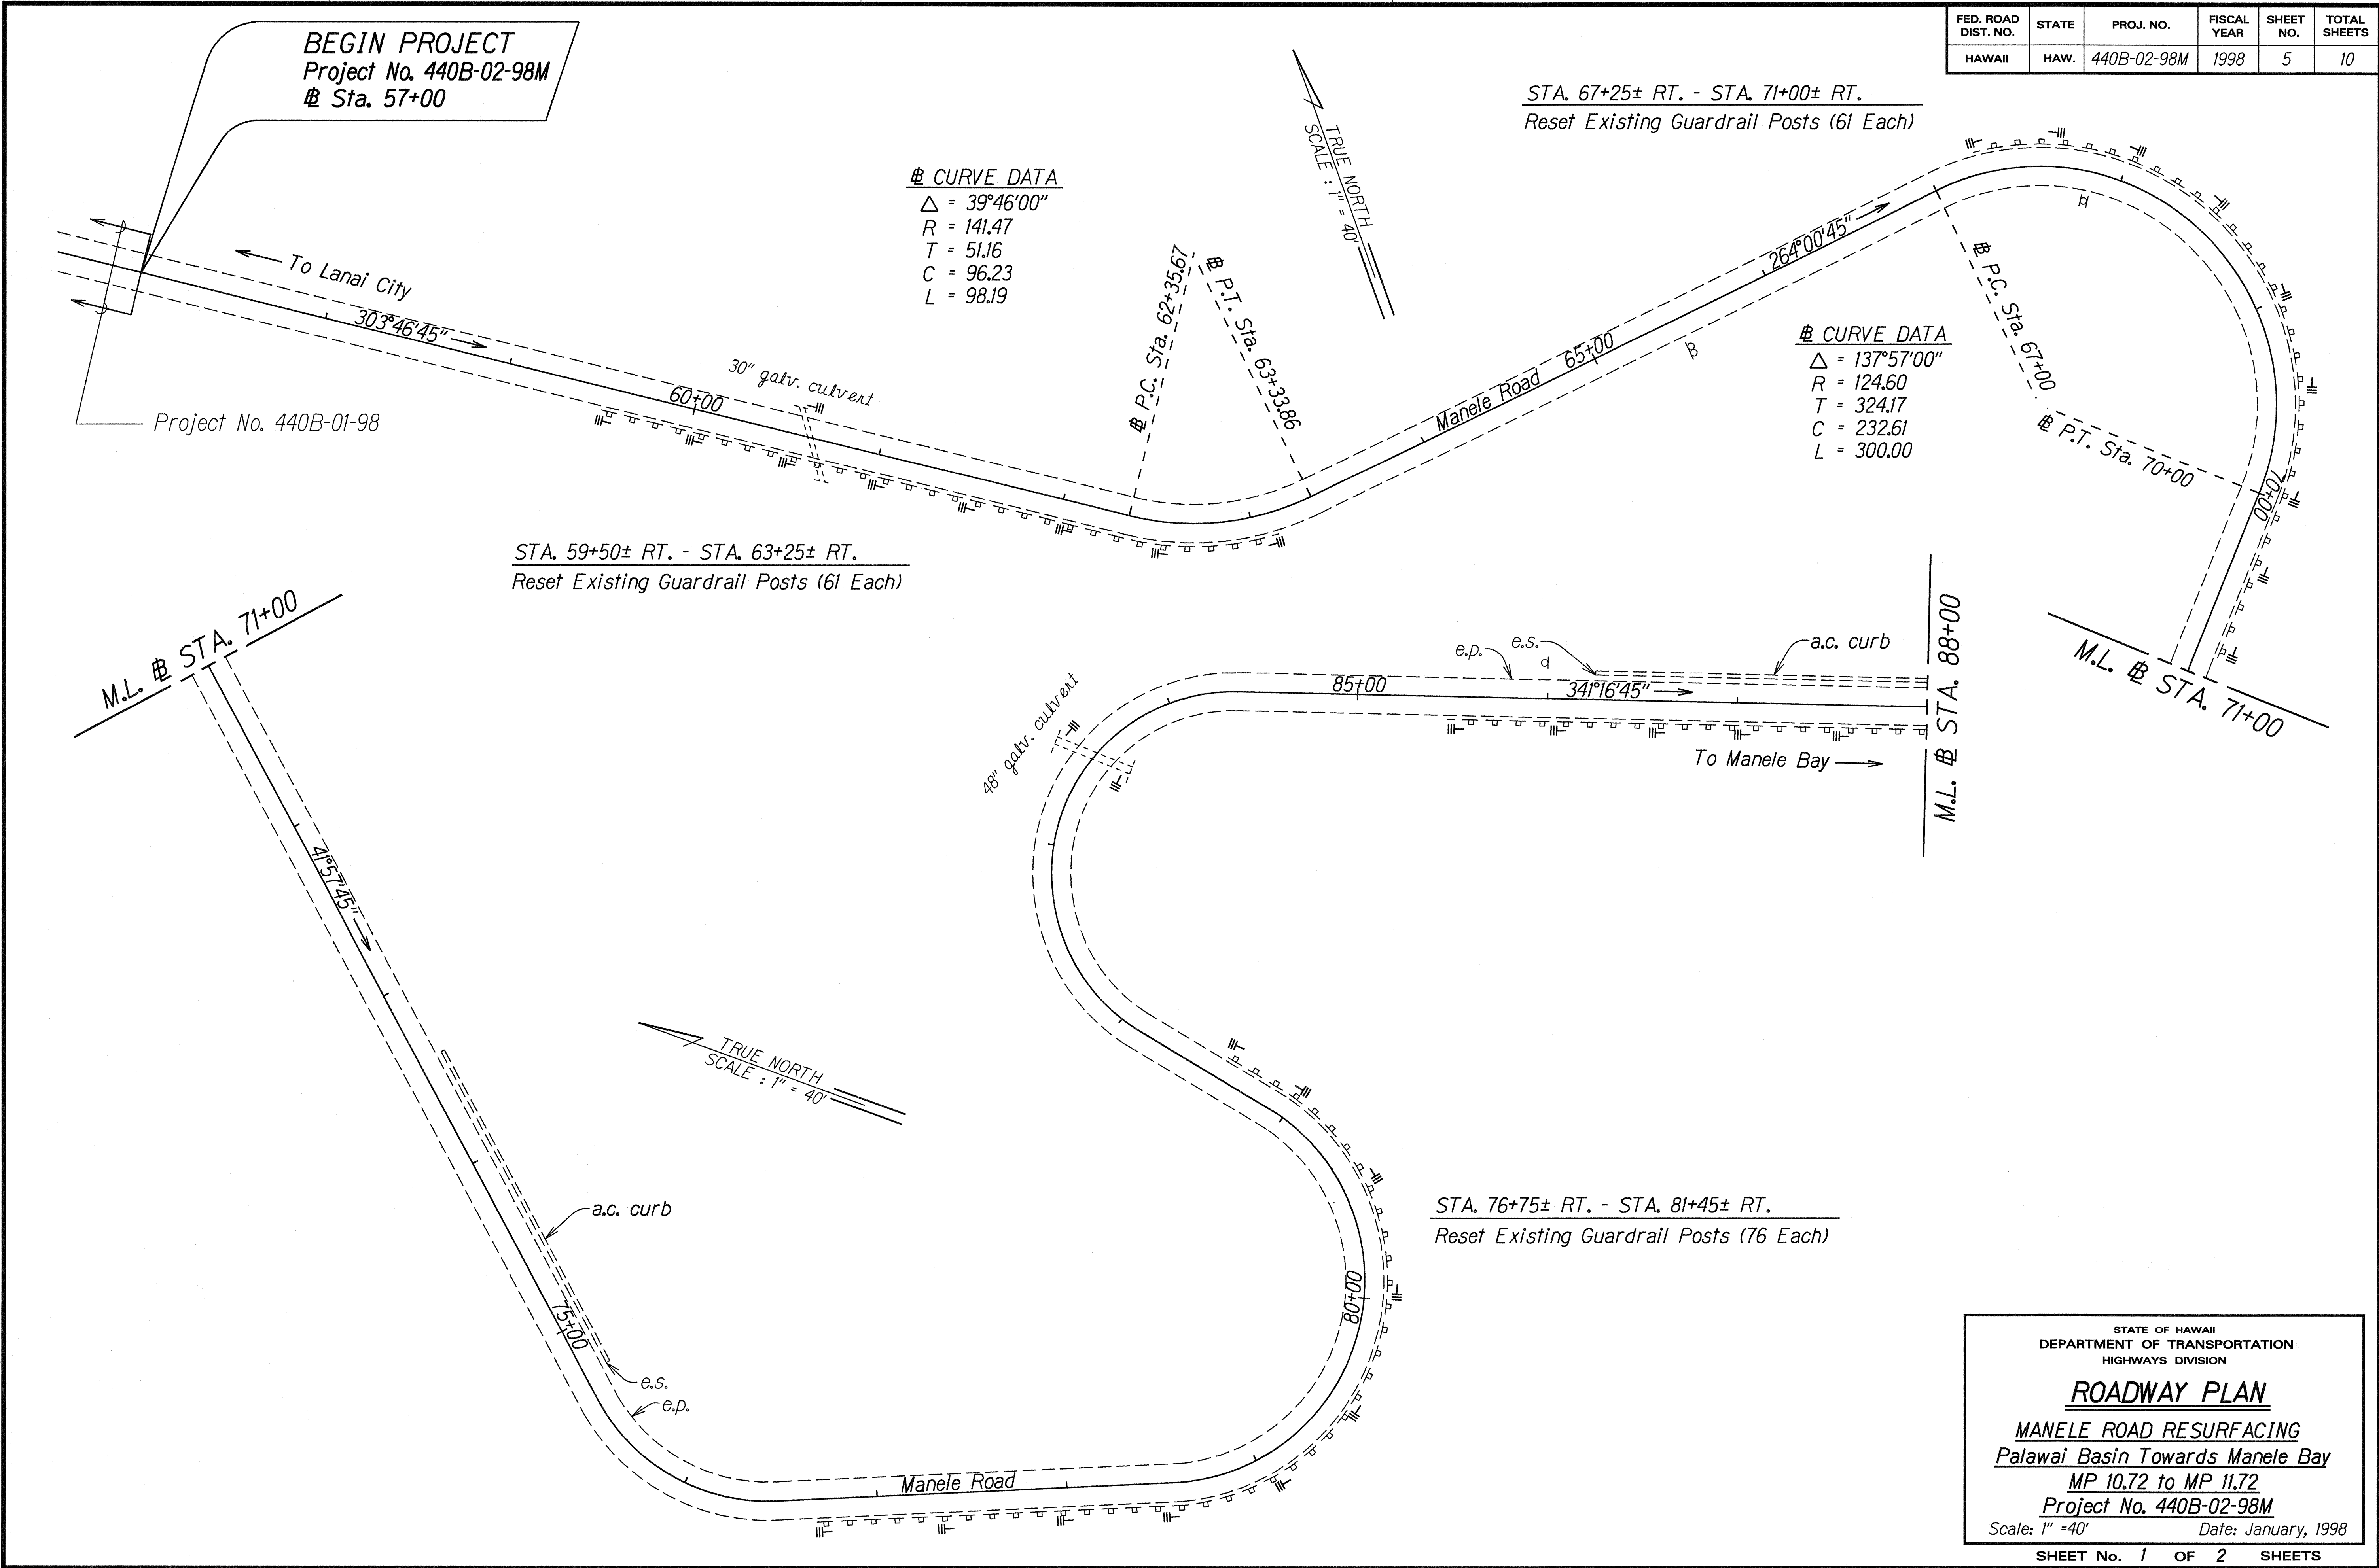

ORIGINAL PLAN	DATE
SURVEY PLACED BY	5/1/98
DRAWN BY	16.11.11
DESIGNED BY	CR
CHECKED BY	16.11.11
NOTED BY	16.11.11
QUANTITIES BY	16.11.11
CHECKED BY	16.11.11

STATE OF HAWAII
DEPARTMENT OF TRANSPORTATION
HIGHWAYS DIVISION

ROADWAY PLAN

MANELE ROAD RESURFACING

Palawai Basin Towards Manele Bay


MP 10.72 to MP 11.72

Project No. 440B-02-98M

Scale: 1" = 40' Date: January, 1998

SHEET No. 1 OF 2 SHEETS

FED. ROAD DIST. NO.	STATE	PROJ. NO.	FISCAL YEAR	SHEET NO.	TOTAL SHEETS
HAWAII	HAW.	440B-02-98M	1998	6	10

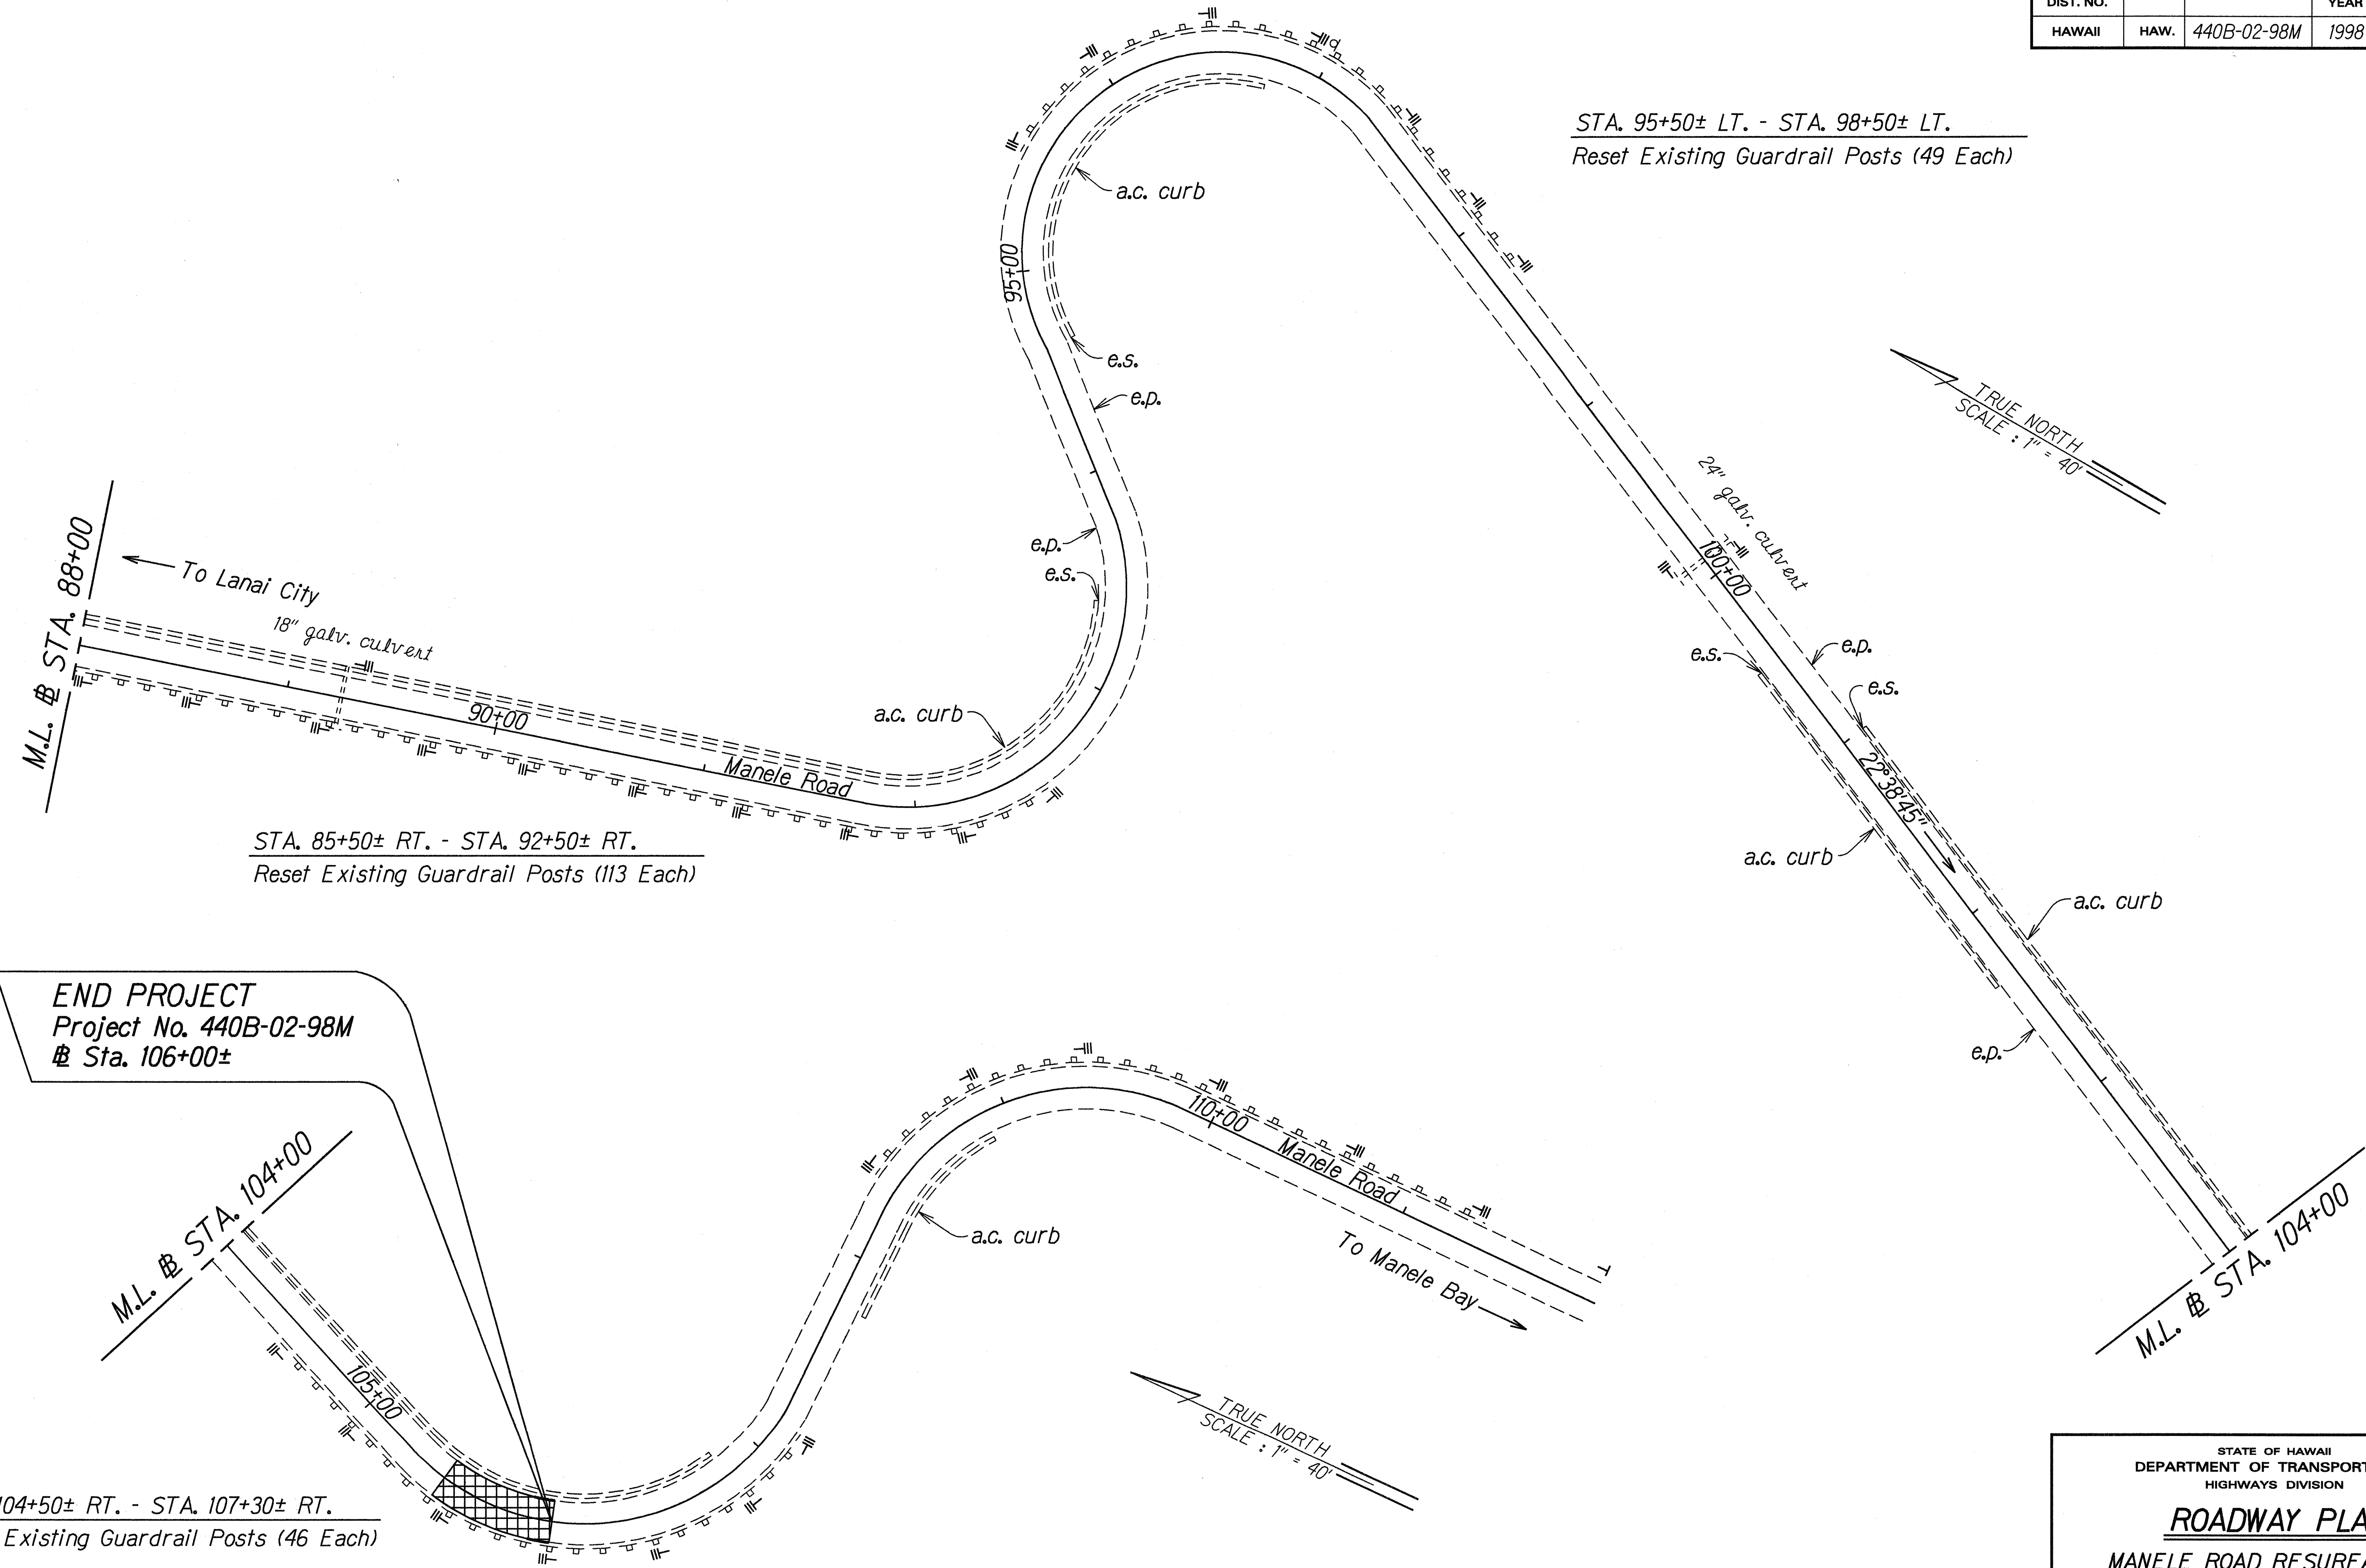

DESIGNED BY	DATE
DRAWN BY	5-11-98
CHECKED BY	
NOTED BY	
QUANTITIES BY	
APPROVED BY	

STATE OF HAWAII
DEPARTMENT OF TRANSPORTATION
HIGHWAYS DIVISION

ROADWAY PLAN

MANELE ROAD RESURFACING
Palawai Basin Towards Manele Bay
MP 10.72 to MP 11.72
Project No. 440B-02-98M
Scale: 1" = 40' Date: January, 1998

SHEET No. 2 OF 2 SHEETS