

FED. ROAD DIST. NO.	STATE	PROJ. NO.	FISCAL YEAR	SHEET NO.	TOTAL SHEETS
HAWAII	HAW.	440B-02-98M	1998	8	10

BEGIN PROJECT
Project No. 440B-02-98M
Sta. 57+00

STA. 67+25± LT. - STA. 71+00± LT.
Install RM-3 Reflector Markers w/Steel Posts
@ 50' o.c. (9 Each)

CURVE DATA
 $\Delta = 39^\circ 46' 00''$
 $D = 40^\circ 30' 01''$
 $R = 141.47$
 $T = 51.16$
 $C = 96.23$
 $L = 98.19$

CURVE DATA
 $\Delta = 137^\circ 57' 00''$
 $D = 45^\circ 59' 01''$
 $R = 124.60$
 $T = 324.17$
 $C = 232.61$
 $L = 300.00$

STA. 59+50± RT. - STA. 63+25± RT.
Install RM-3 Reflector Markers w/Steel Posts
@ 50' o.c. (8 Each)

W1-5(L)
(30"x30")

W13-1(25)
(18"x18")

25
M.P.H.

ADOPT-A-HWY
LITTER CONTROL
NEXT 2 MILES
TRILOGY EXCURSIONS

STA. 85+50± RT. - STA. 92+50± RT.
Install RM-3 Reflector Markers w/Steel Posts
@ 50' o.c. (15 Each)

STA. 76+75± RT. - STA. 81+45± RT.
Install RM-3 Reflector Markers w/Steel Posts
@ 50' o.c. (10 Each)

- KEY:**
- ① Exist. Sign(s) & Post(s) to Remain
 - ② Remove Exist. Sign(s) & Post(s)
 - ③ Remove Exist. & Install New Sign(s) & Post(s)
 - ④ Install New Sign(s) & Post(s)


STATE OF HAWAII
DEPARTMENT OF TRANSPORTATION
HIGHWAYS DIVISION

**SIGNING & PAVEMENT
MARKING PLAN**


MANELE ROAD RESURFACING
Palawai Basin Towards Manele Bay
MP 10.72 to MP 11.72
Project No. 440B-02-98M
Scale: 1" = 40' Date: January, 1998

SHEET No. 1 OF 2 SHEETS

ORIGINAL PLAN	DATE
SURVEY PLOTTED BY	JAN. 1998
DRAWN BY	
TRACED BY	
DESIGNED BY	
QUANTITIES BY	
CHECKED BY	

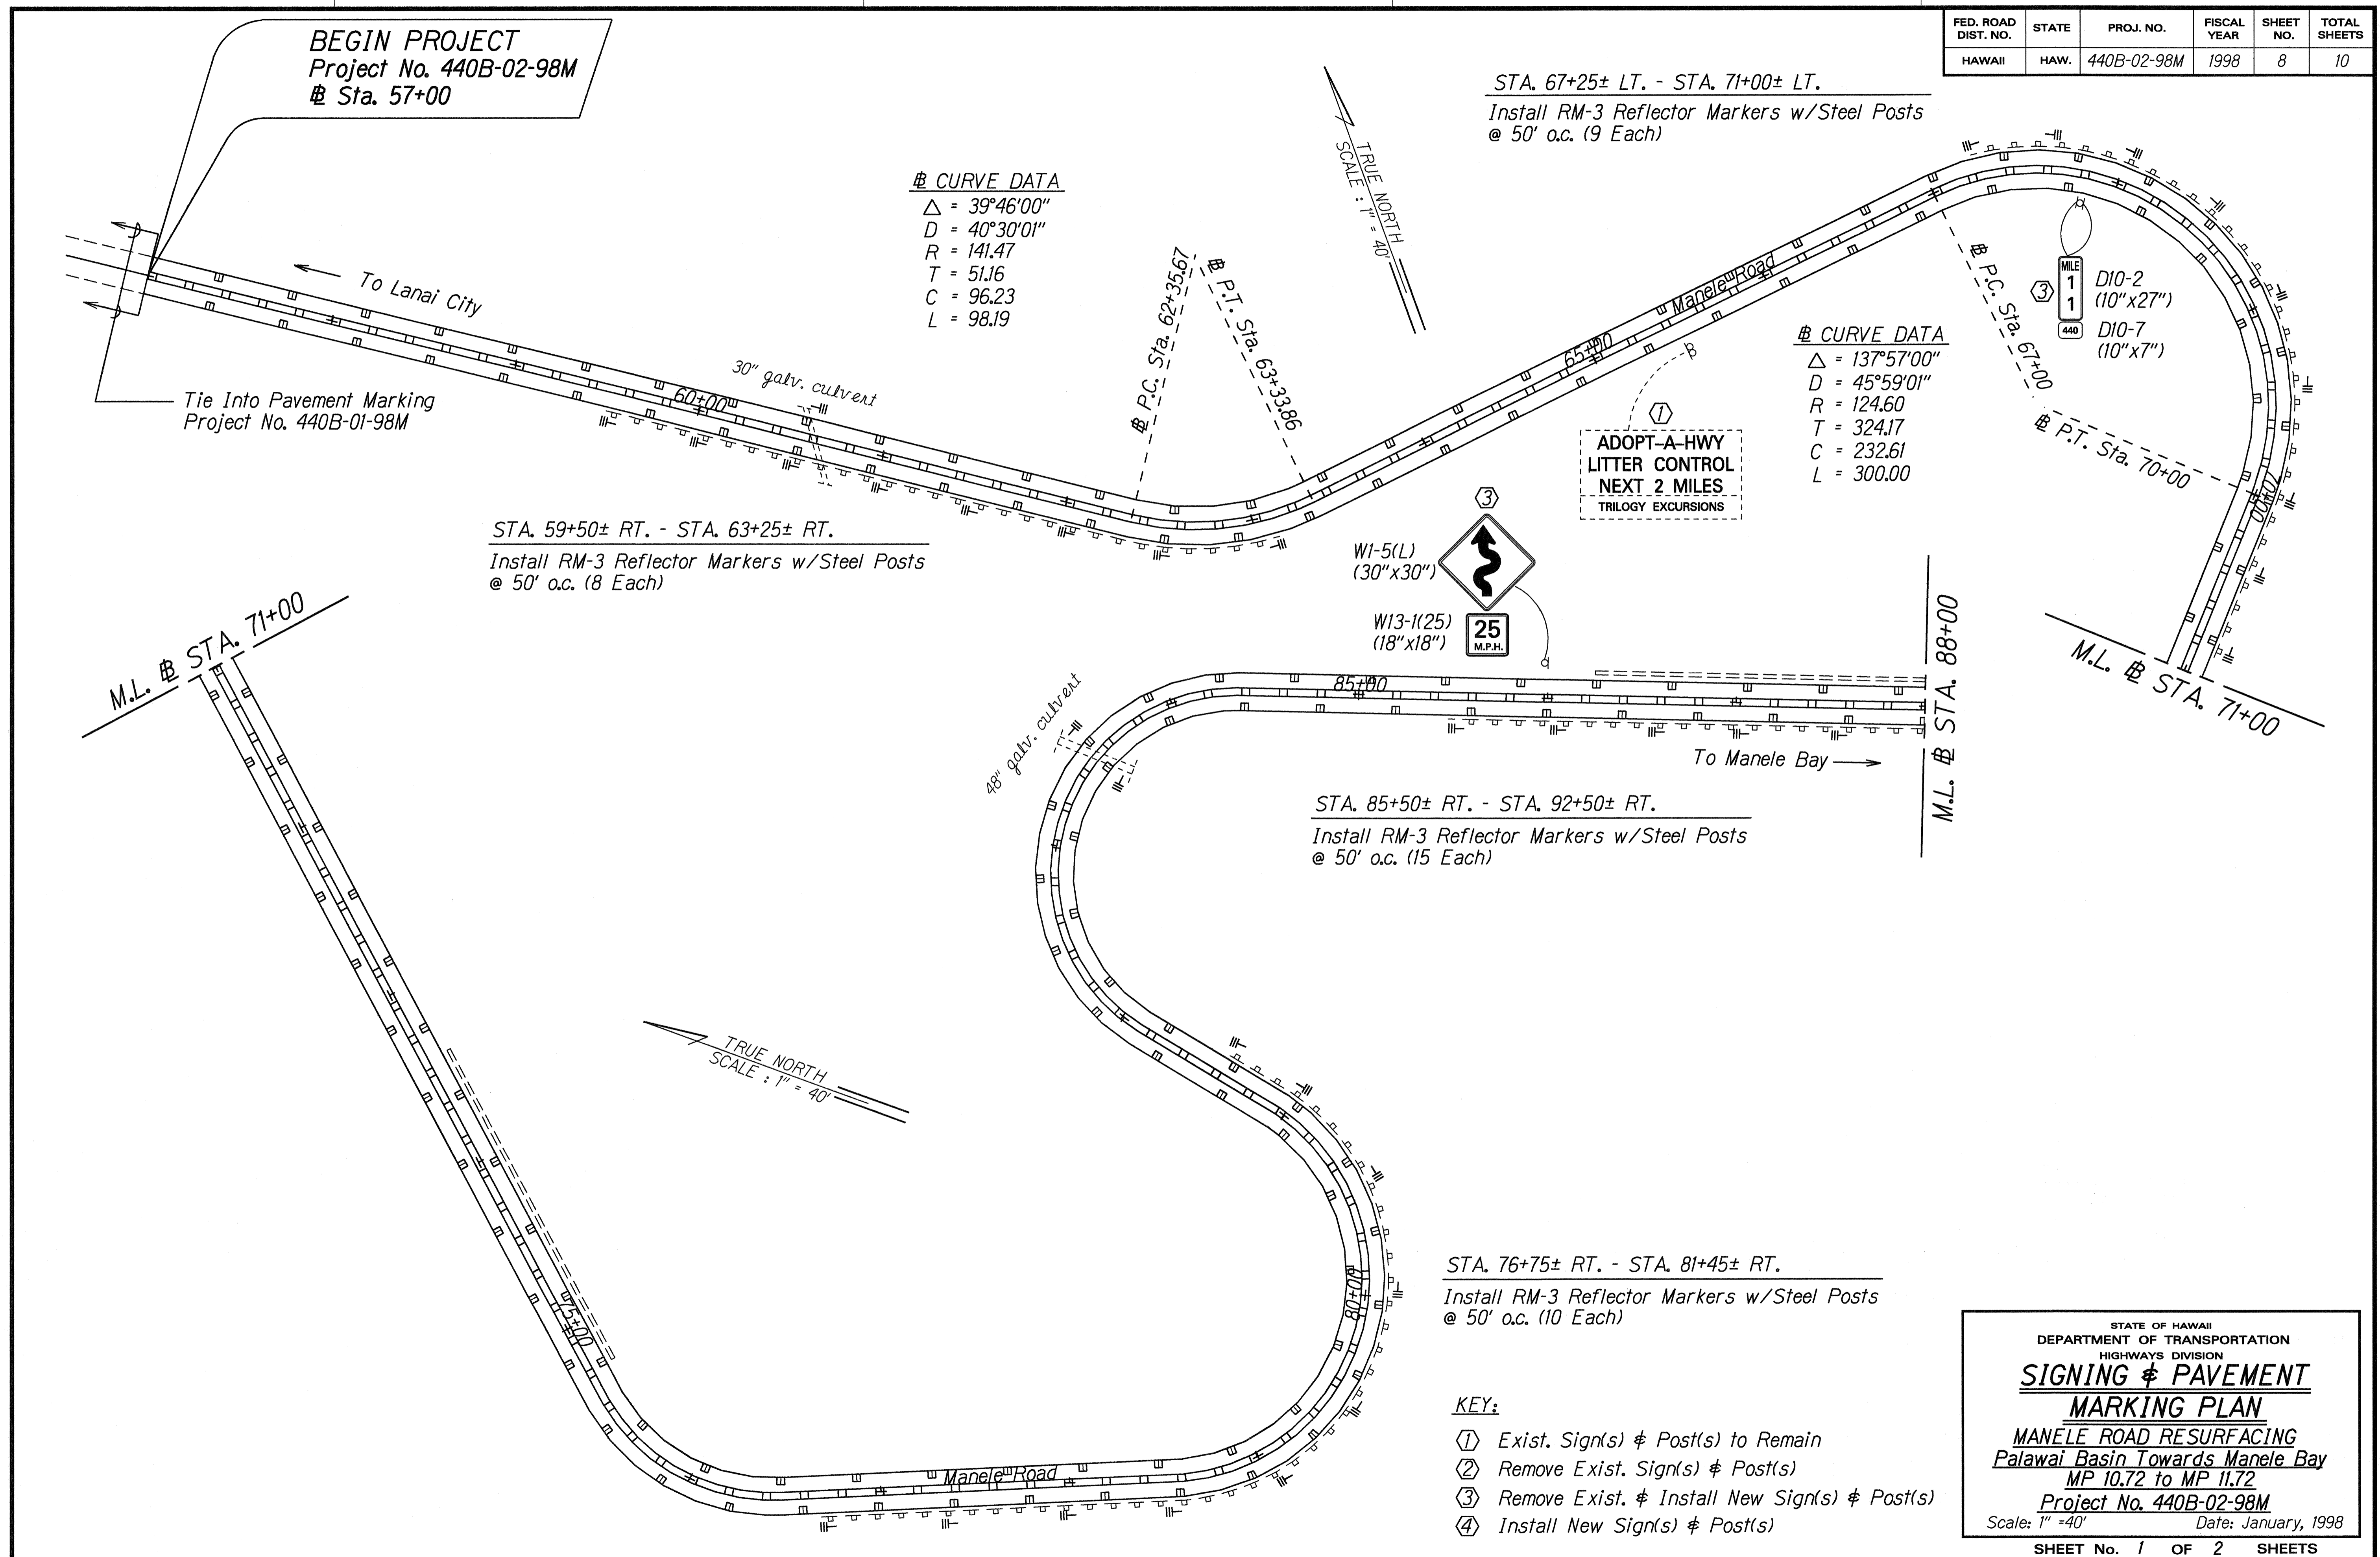

FED. ROAD DIST. NO.	STATE	PROJ. NO.	FISCAL YEAR	SHEET NO.	TOTAL SHEETS
HAWAII	HAW.	440B-02-98M	1998	9	10

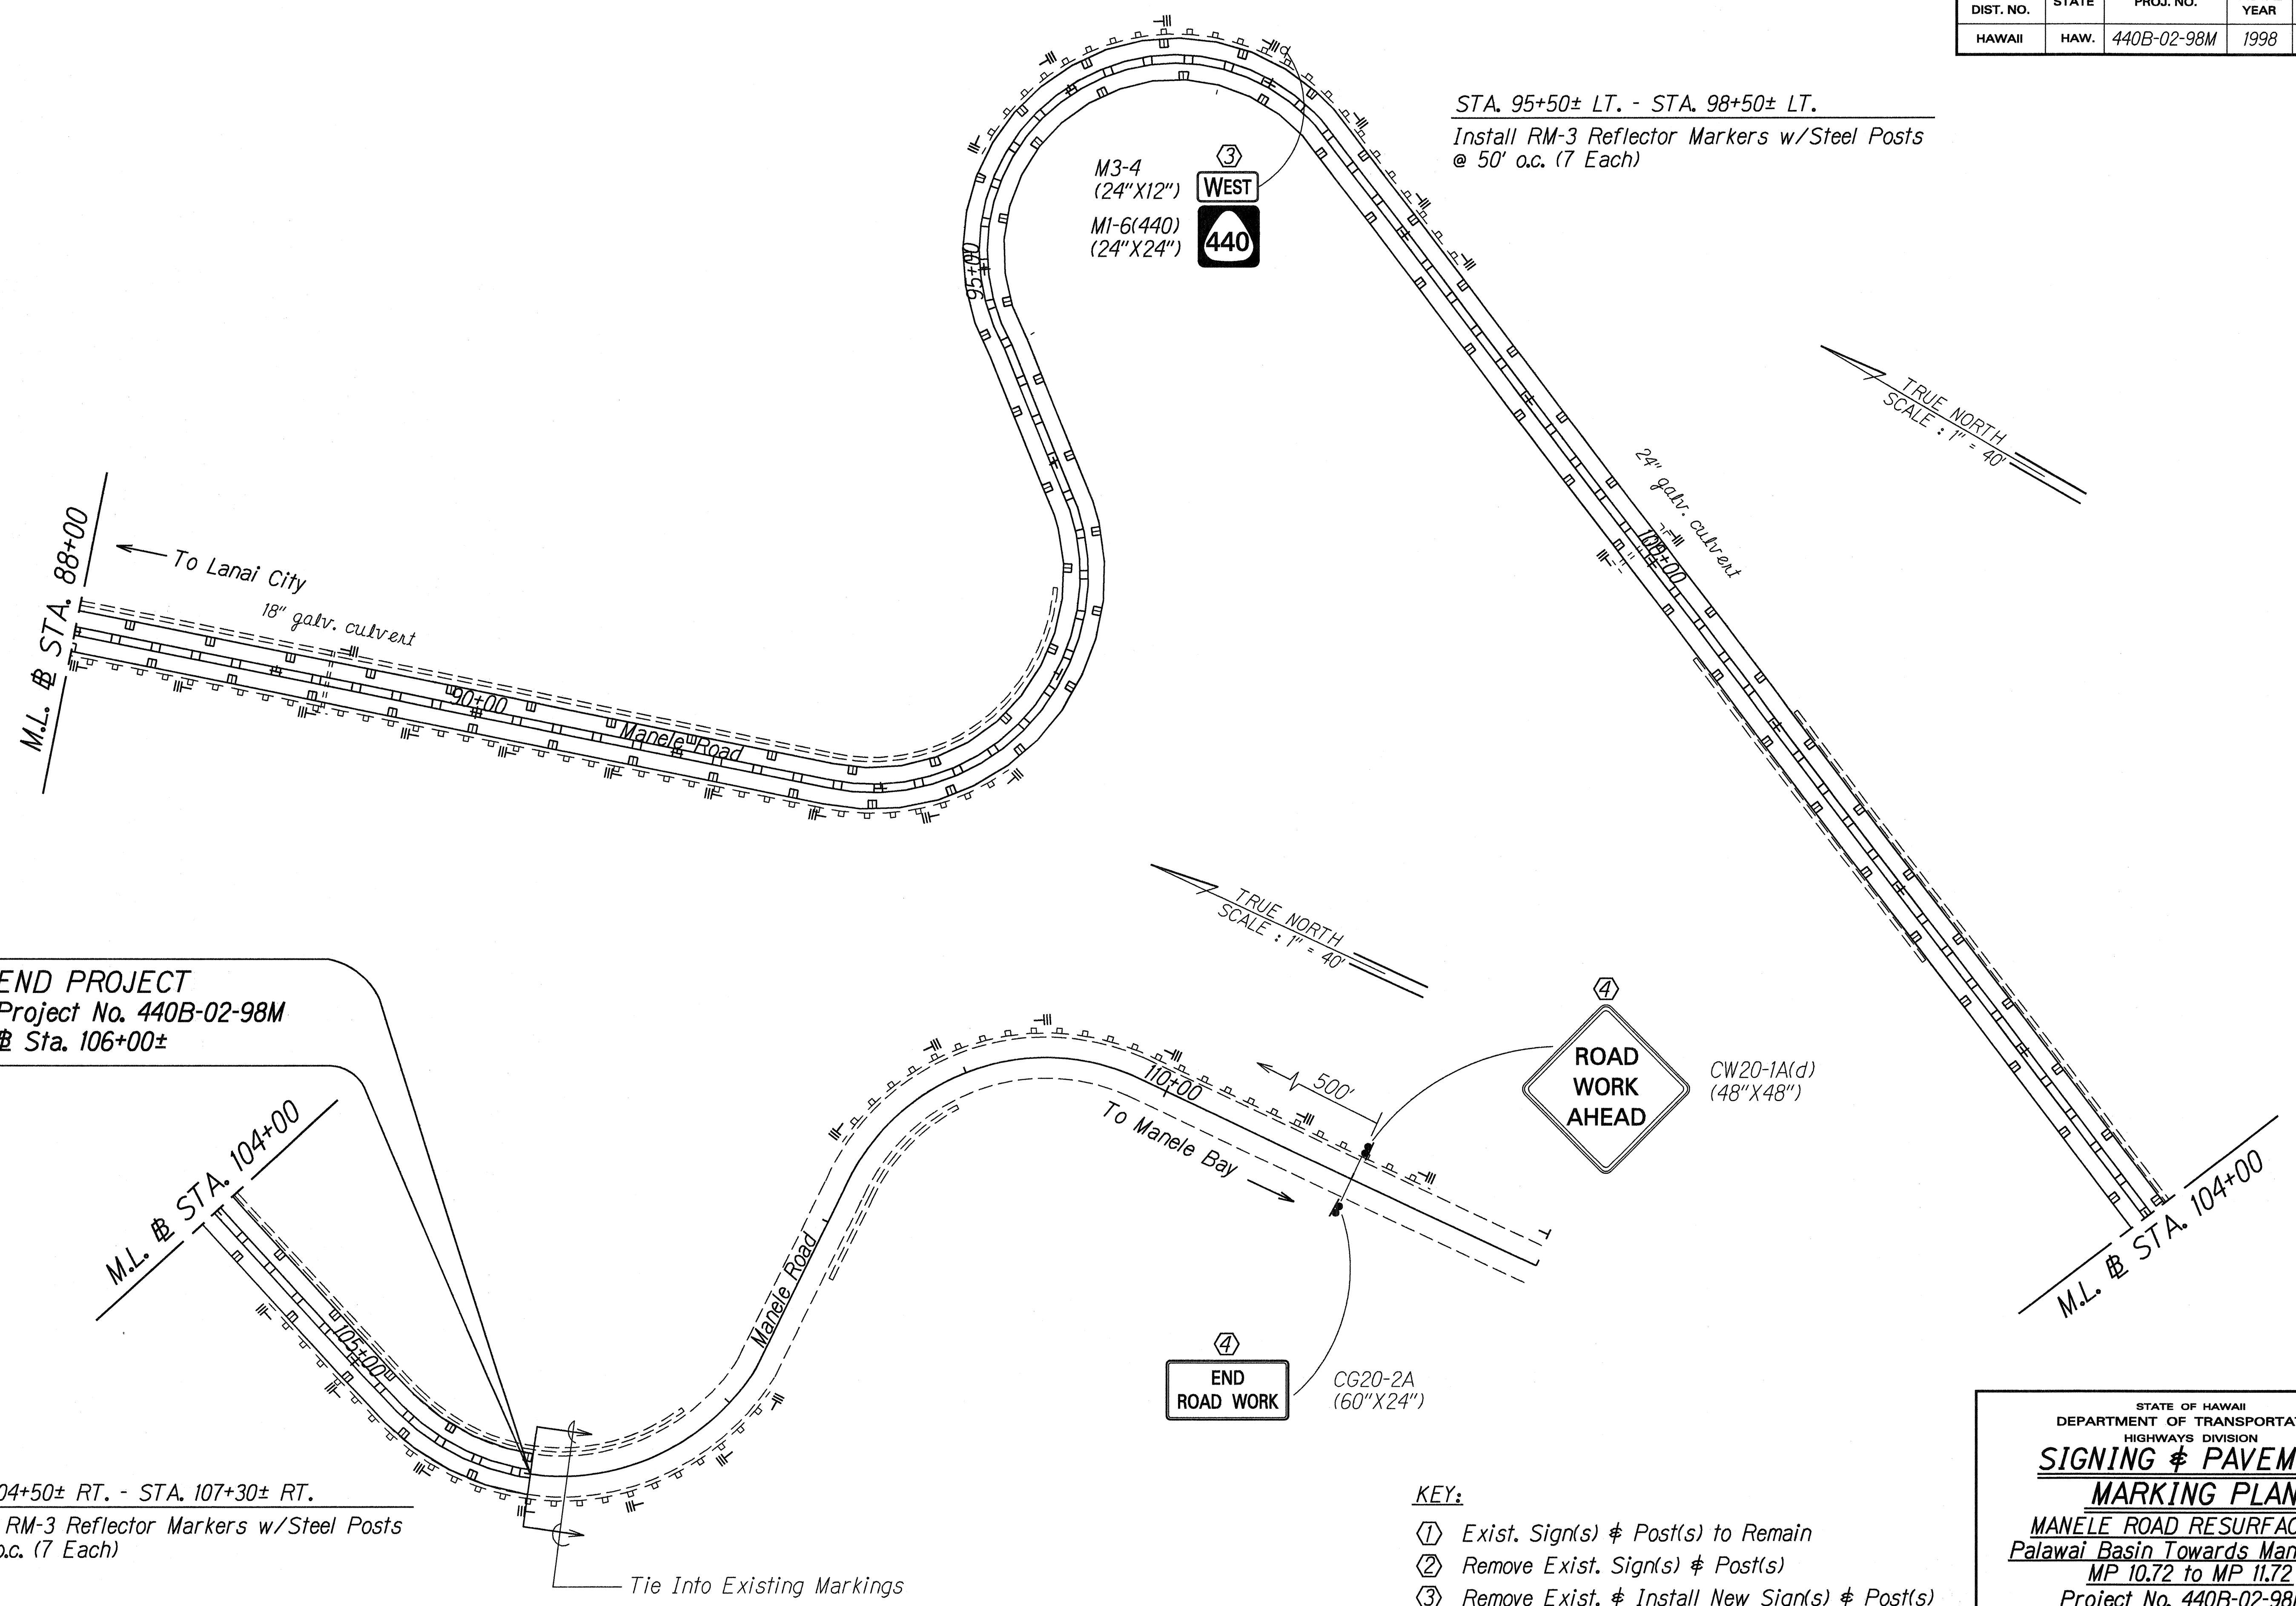

STA. 95+50± LT. - STA. 98+50± LT.
 Install RM-3 Reflector Markers w/Steel Posts
 @ 50' o.c. (7 Each)

M.L. # STA. 88+00
 ← To Lanai City
 18" gate culvert

TRUE NORTH
 SCALE: 1" = 40'

TRUE NORTH
 SCALE: 1" = 40'

END PROJECT
 Project No. 440B-02-98M
 # Sta. 106+00±

ROAD WORK AHEAD
 CW20-1A(d)
 (48"X48")

M.L. # STA. 104+00

END ROAD WORK
 CG20-2A
 (60"X24")

M.L. # STA. 104+00

STA. 104+50± RT. - STA. 107+30± RT.
 Install RM-3 Reflector Markers w/Steel Posts
 @ 50' o.c. (7 Each)

- KEY:
- ① Exist. Sign(s) & Post(s) to Remain
 - ② Remove Exist. Sign(s) & Post(s)
 - ③ Remove Exist. & Install New Sign(s) & Post(s)
 - ④ Install New Sign(s) & Post(s)

Tie Into Existing Markings

ORIGINAL PLAN	DATE
SURVEY PLOTTED BY	Jan. 1998
DRAWN BY	
DESIGNED BY	
QUANTITIES BY	
CHECKED BY	

STATE OF HAWAII
 DEPARTMENT OF TRANSPORTATION
 HIGHWAYS DIVISION
SIGNING & PAVEMENT
MARKING PLAN
 MANELE ROAD RESURFACING
 Palawai Basin Towards Manele Bay
 MP 10.72 to MP 11.72
 Project No. 440B-02-98M
 Scale: 1" = 40' Date: January, 1998