



FED. ROAD DIST. NO.	STATE	PROJ. NO.	FISCAL YEAR	SHEET NO.	TOTAL SHEETS
HAWAII	HAW.	440A-01-01M	2001	4	11

← To Kaunapau Harbor

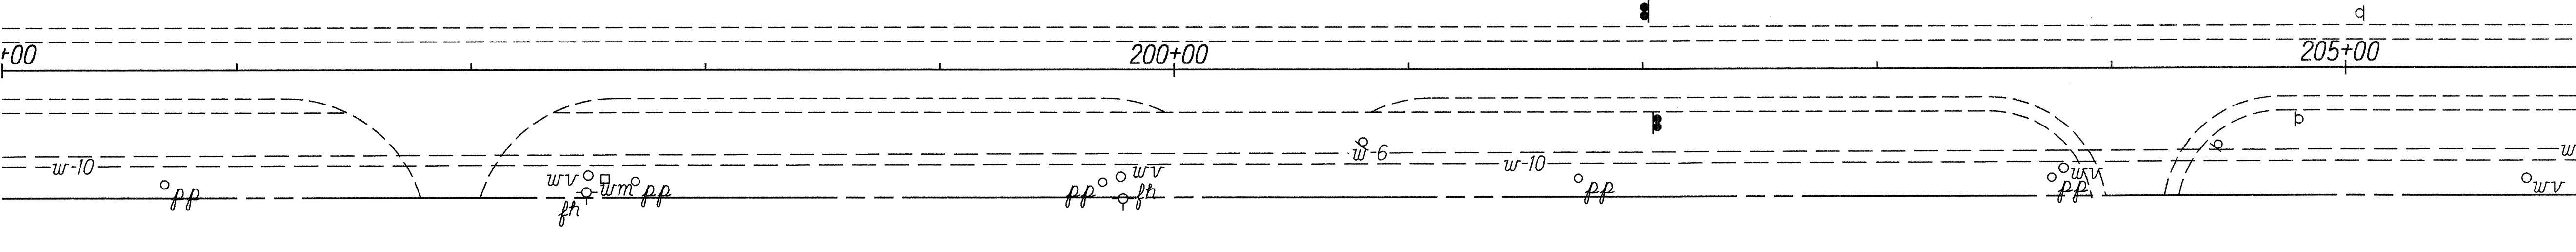

BEGIN PROJECT
Project No. 440A-01-01M
Sta. 207+00±

M.L. # STA. 206+00

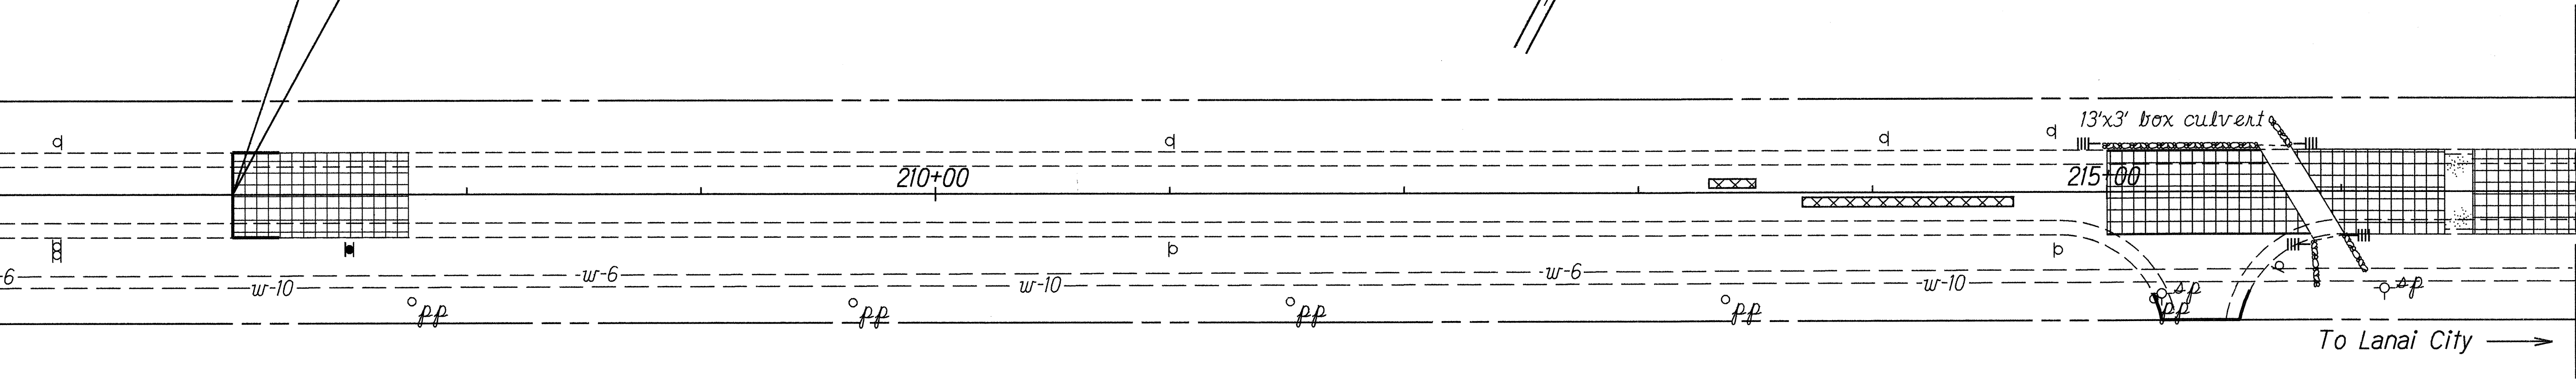

ORIGINAL PLAN	SURVEY PLOTTED BY	DATE
NOTE BOOK	DRAWN BY	Aug. 2000
10/1/00	DESIGNED BY	
10/1/00	CHECKED BY	
10/1/00	CHECKED BY	

STATE OF HAWAII
DEPARTMENT OF TRANSPORTATION
HIGHWAYS DIVISION


ROADWAY PLAN

KAUNALAPAU HIGHWAY RESURFACING
Vicinity of Airport towards Lanai City
Project No. 440A-01-01M

Scale: 1" = 40'
Date: August, 2000

SHEET No. 1 OF 3 SHEETS

FED. ROAD DIST. NO.	STATE	PROJ. NO.	FISCAL YEAR	SHEET NO.	TOTAL SHEETS
HAWAII	HAW.	440A-01-01M	2001	6	11

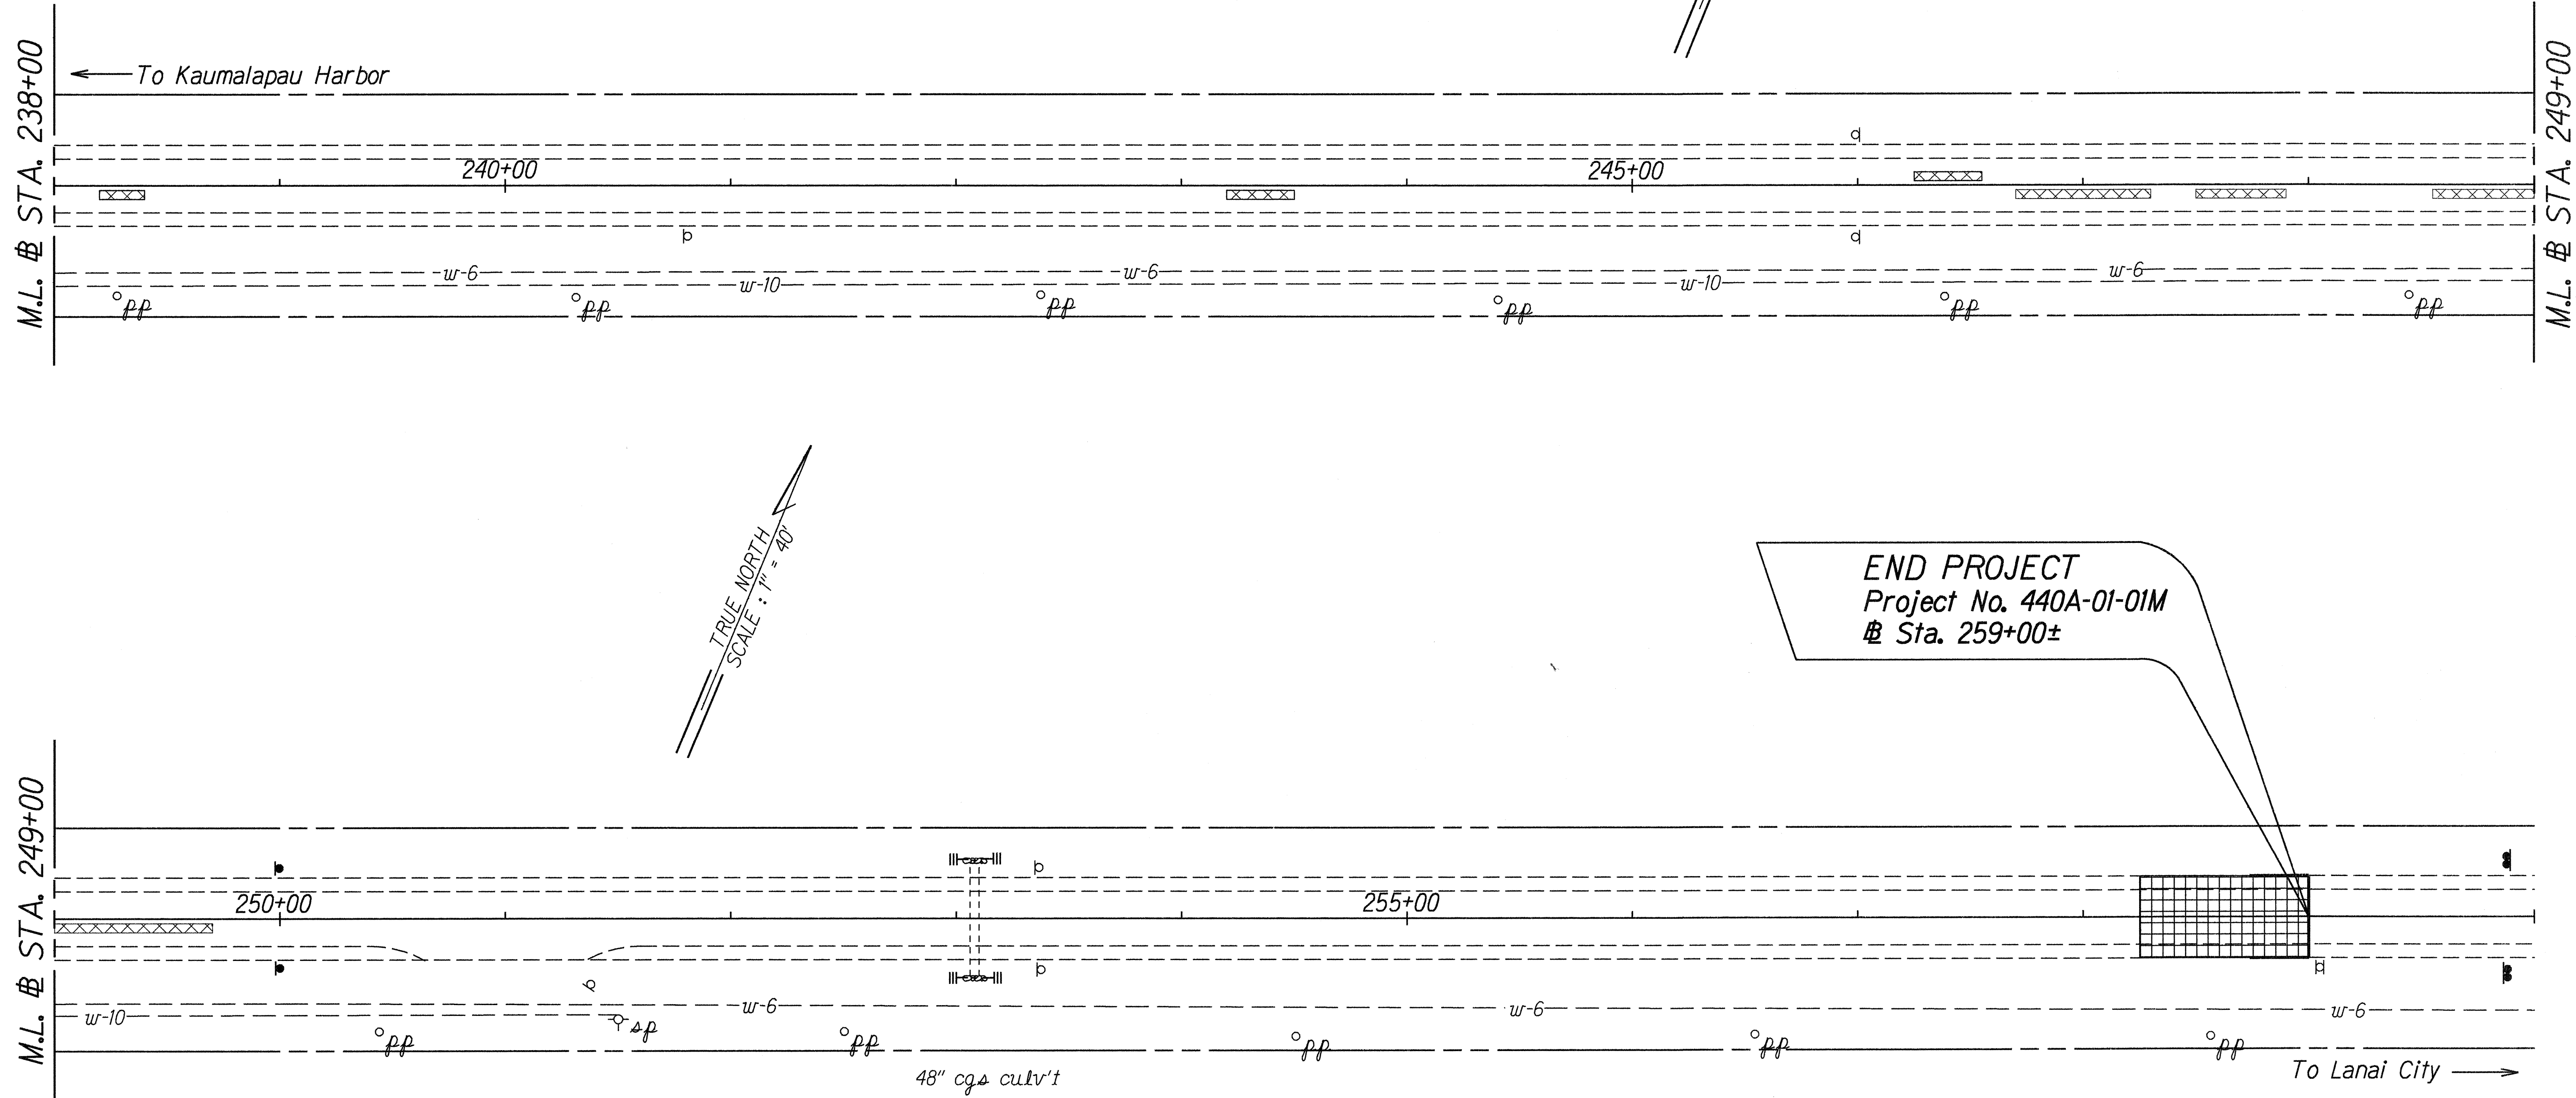

ORIGINAL PLAN	SURVEY PLOTTED BY	DATE
NOTE BOOK	DRAWN BY	Aug. 2000
10/10/00 Reddy	DESIGNED BY	
8/10/00/3/00/0	CHECKED BY	

STATE OF HAWAII
DEPARTMENT OF TRANSPORTATION
HIGHWAYS DIVISION
ROADWAY PLAN
KAUNAPALI HIGHWAY RESURFACING
Vicinity of Airport towards Lanai City
Project No. 440A-01-01M
Scale: 1"=40' Date: August, 2000
SHEET No. 3 OF 3 SHEETS