



FED. ROAD DIST. NO.	STATE	PROJ. NO.	FISCAL YEAR	SHEET NO.	TOTAL SHEETS
HAWAII	HAW.	440B-01-04M	2004	ADD.6	58

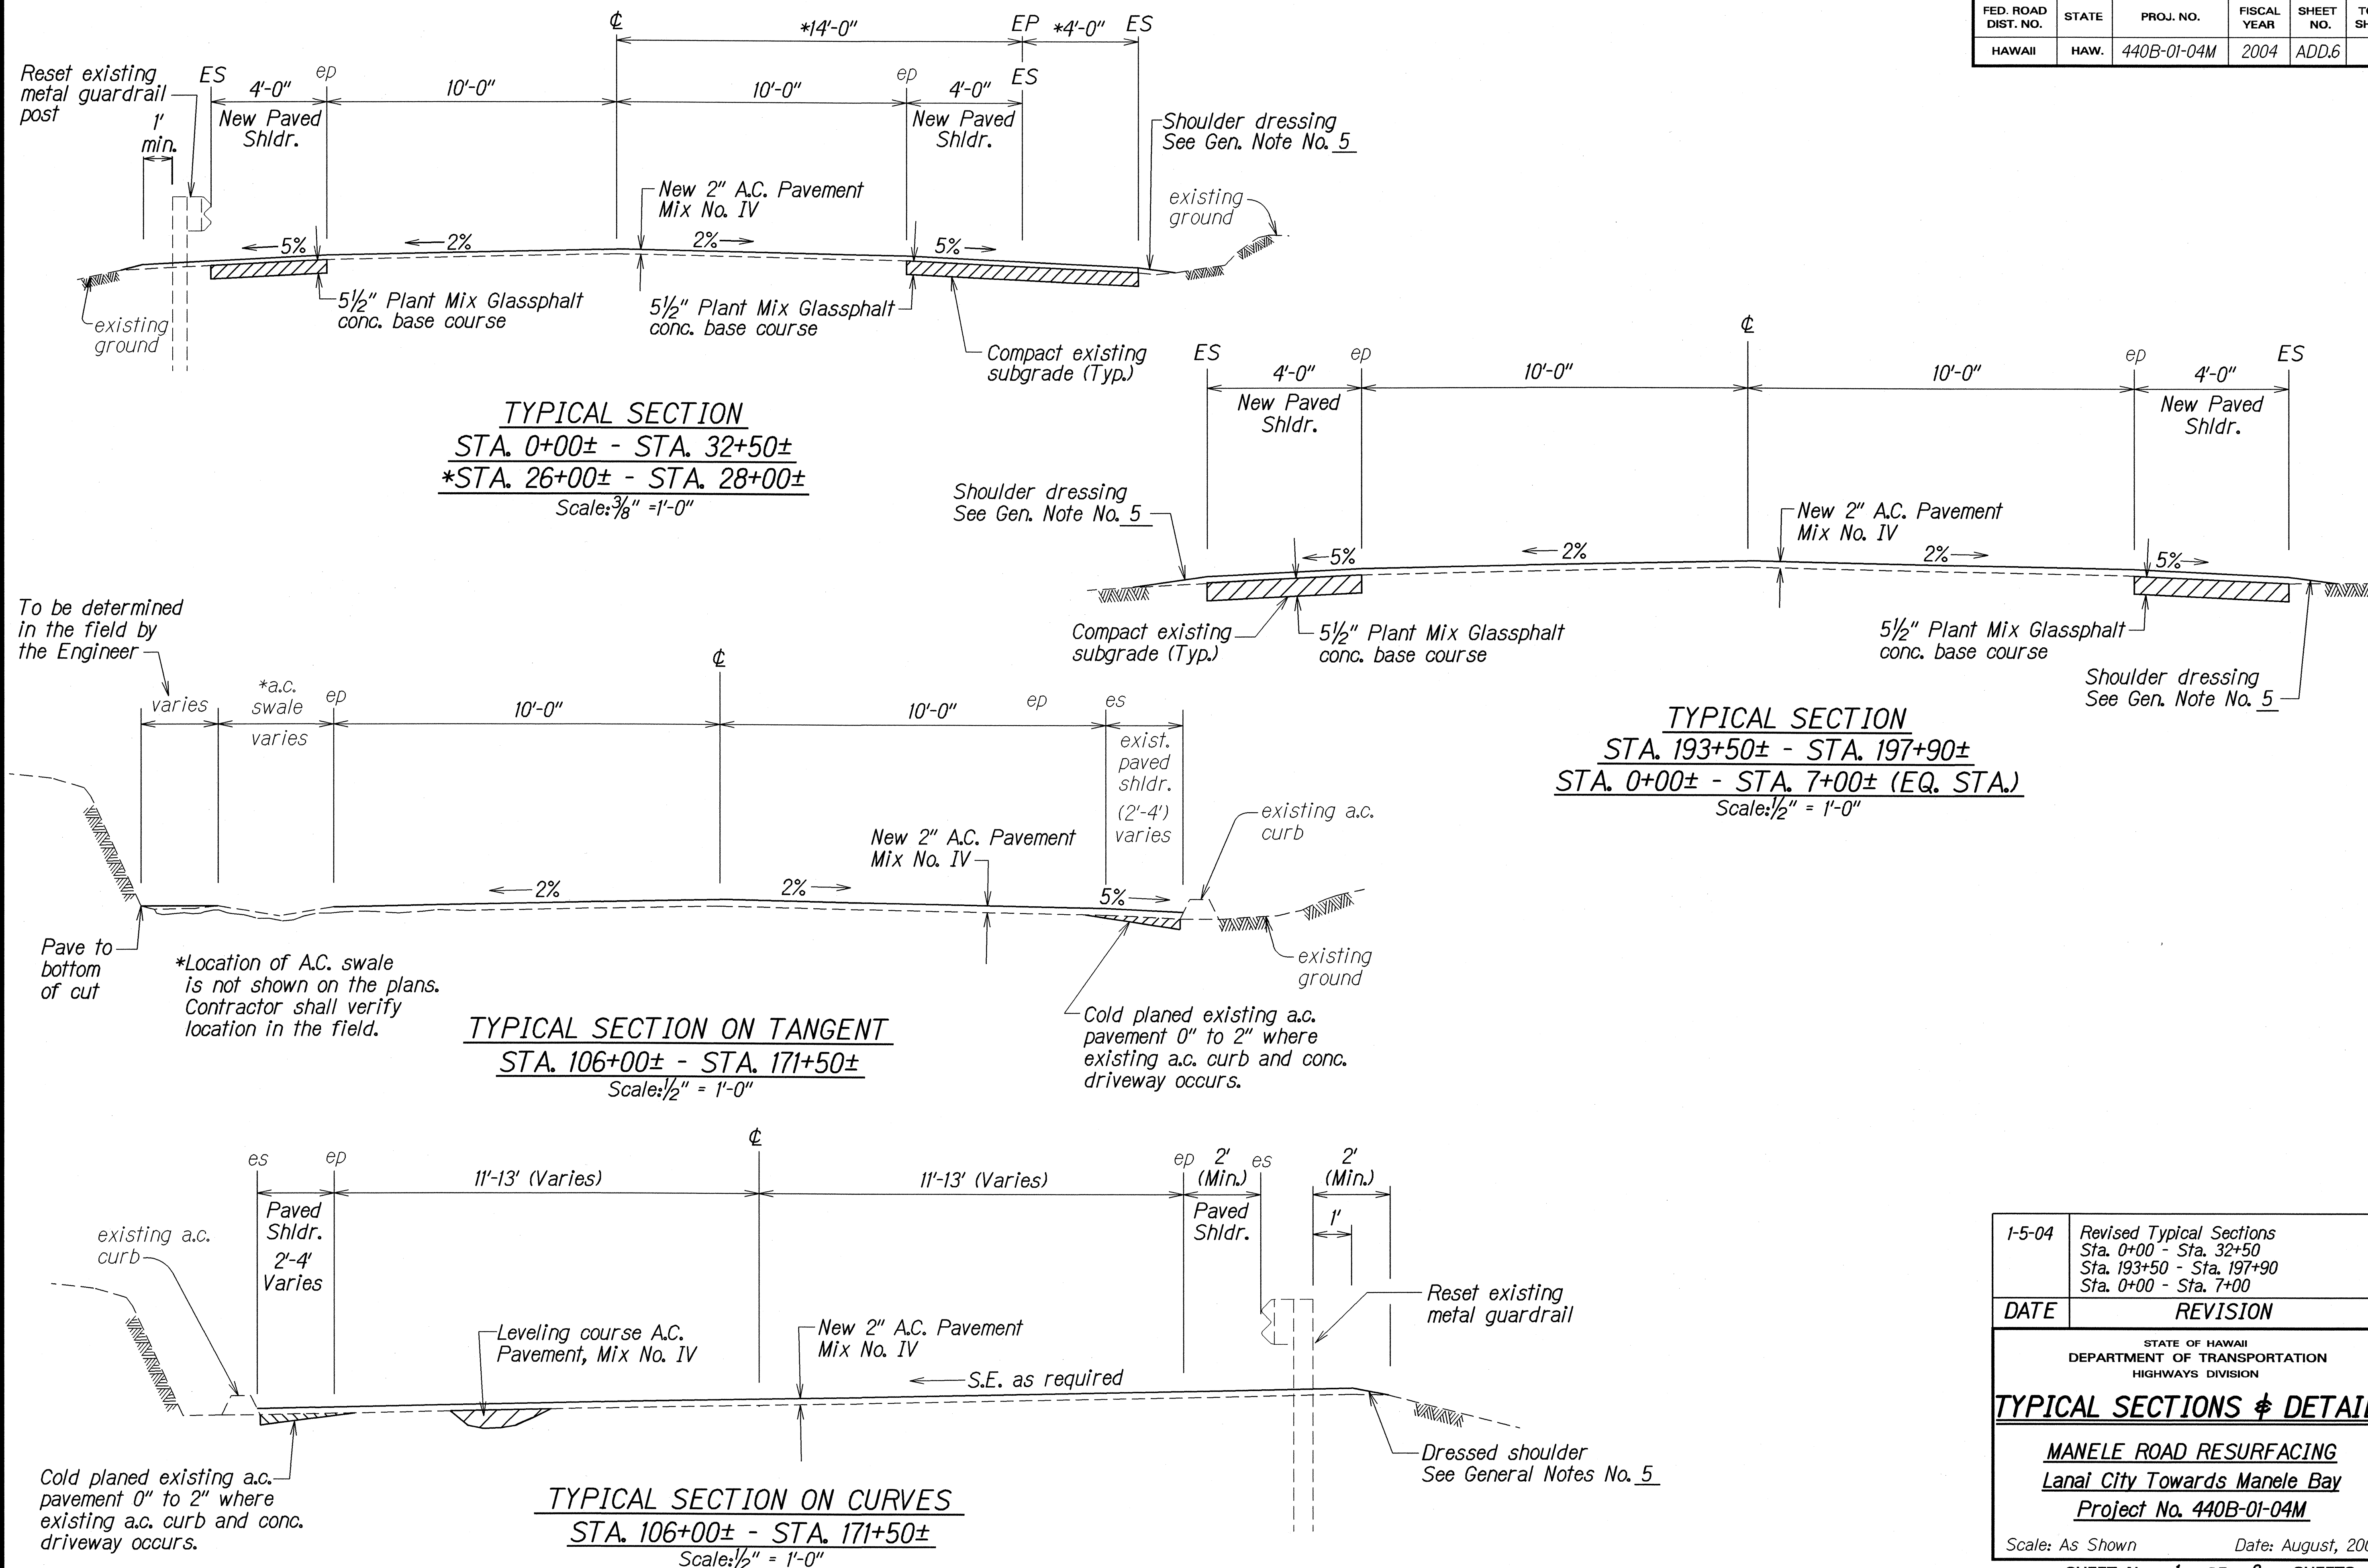


SURVEY PLOTTED BY	DATE
DRAWN BY	10/03
DESIGNED BY	
QUANTITIES BY	
CHECKED BY	
ORIGINAL PLAN	
NOTE BOOK	
DATE	
BY	

1-5-04	Revised Typical Sections Sta. 0+00 - Sta. 32+50 Sta. 193+50 - Sta. 197+90 Sta. 0+00 - Sta. 7+00
DATE	REVISION
STATE OF HAWAII DEPARTMENT OF TRANSPORTATION HIGHWAYS DIVISION	
TYPICAL SECTIONS & DETAILS	
MANELE ROAD RESURFACING Lanai City Towards Manele Bay Project No. 440B-01-04M	
Scale: As Shown	Date: August, 2003
SHEET No. 1 OF 2 SHEETS	

FED. ROAD DIST. NO.	STATE	PROJ. NO.	FISCAL YEAR	SHEET NO.	TOTAL SHEETS
HAWAII	HAW.	440B-01-04M	2004	7	58

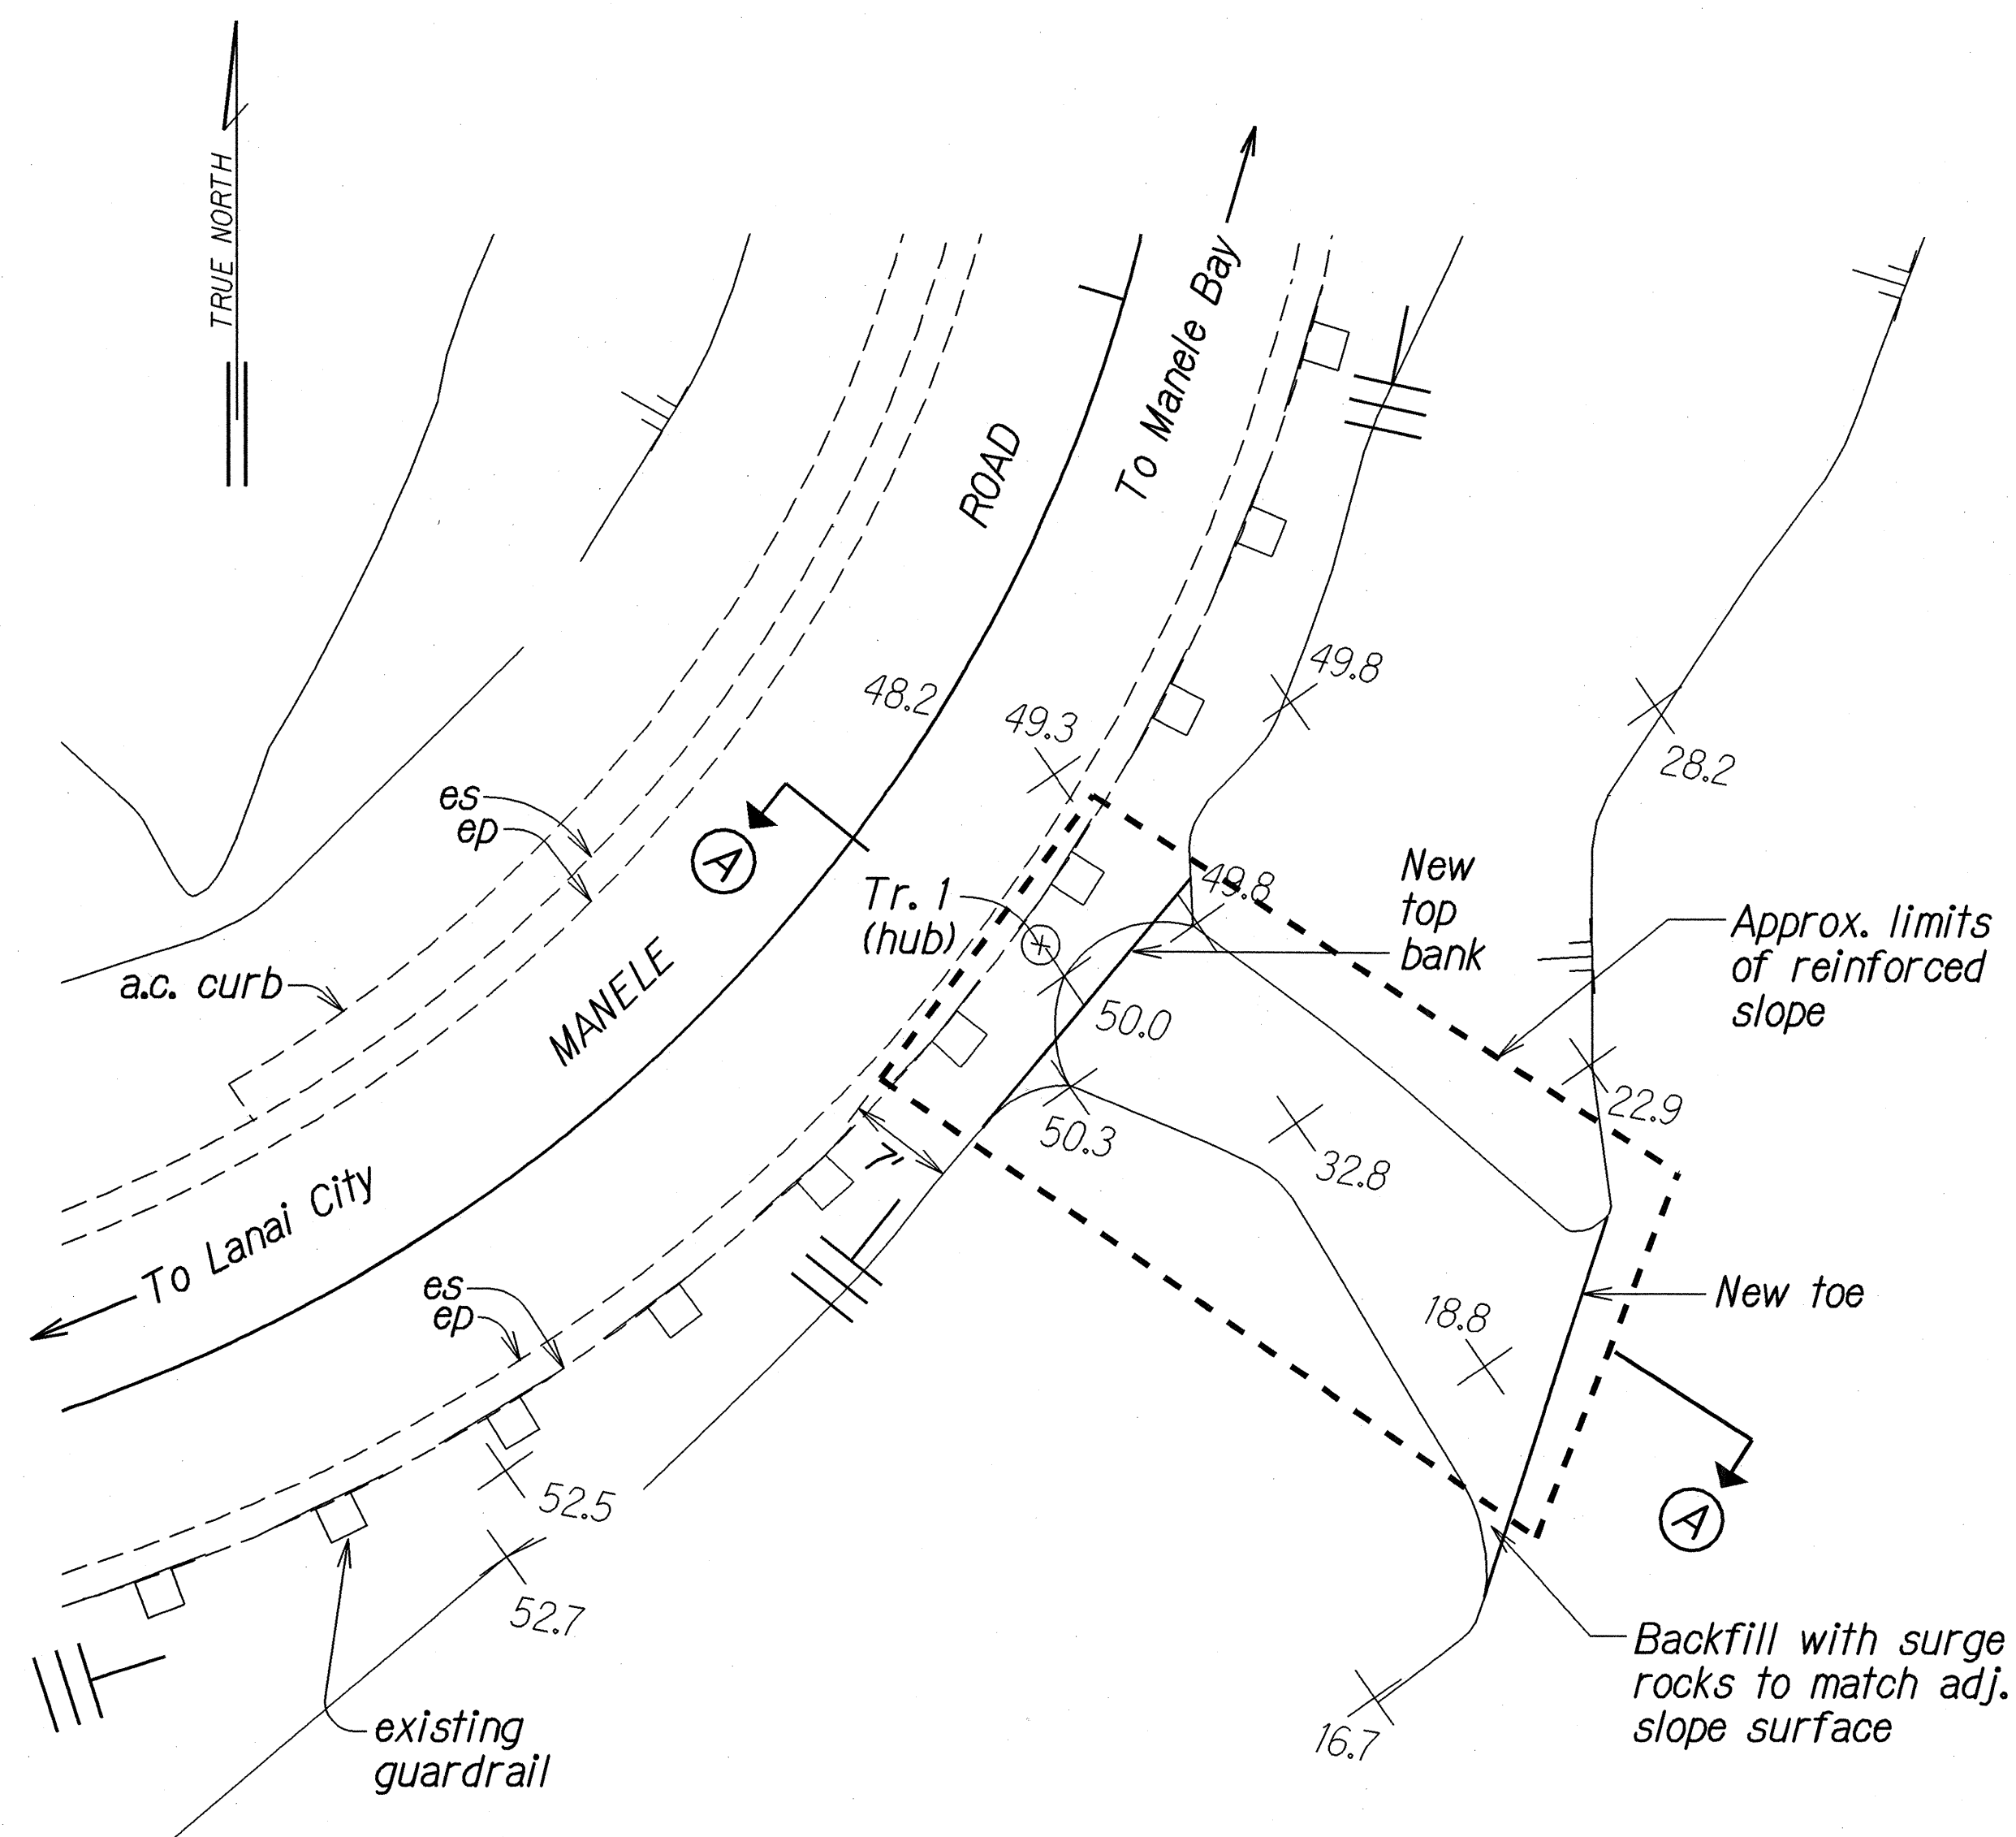

PLAN @ REINFORCED SLOPE
Scale: 1" = 10'

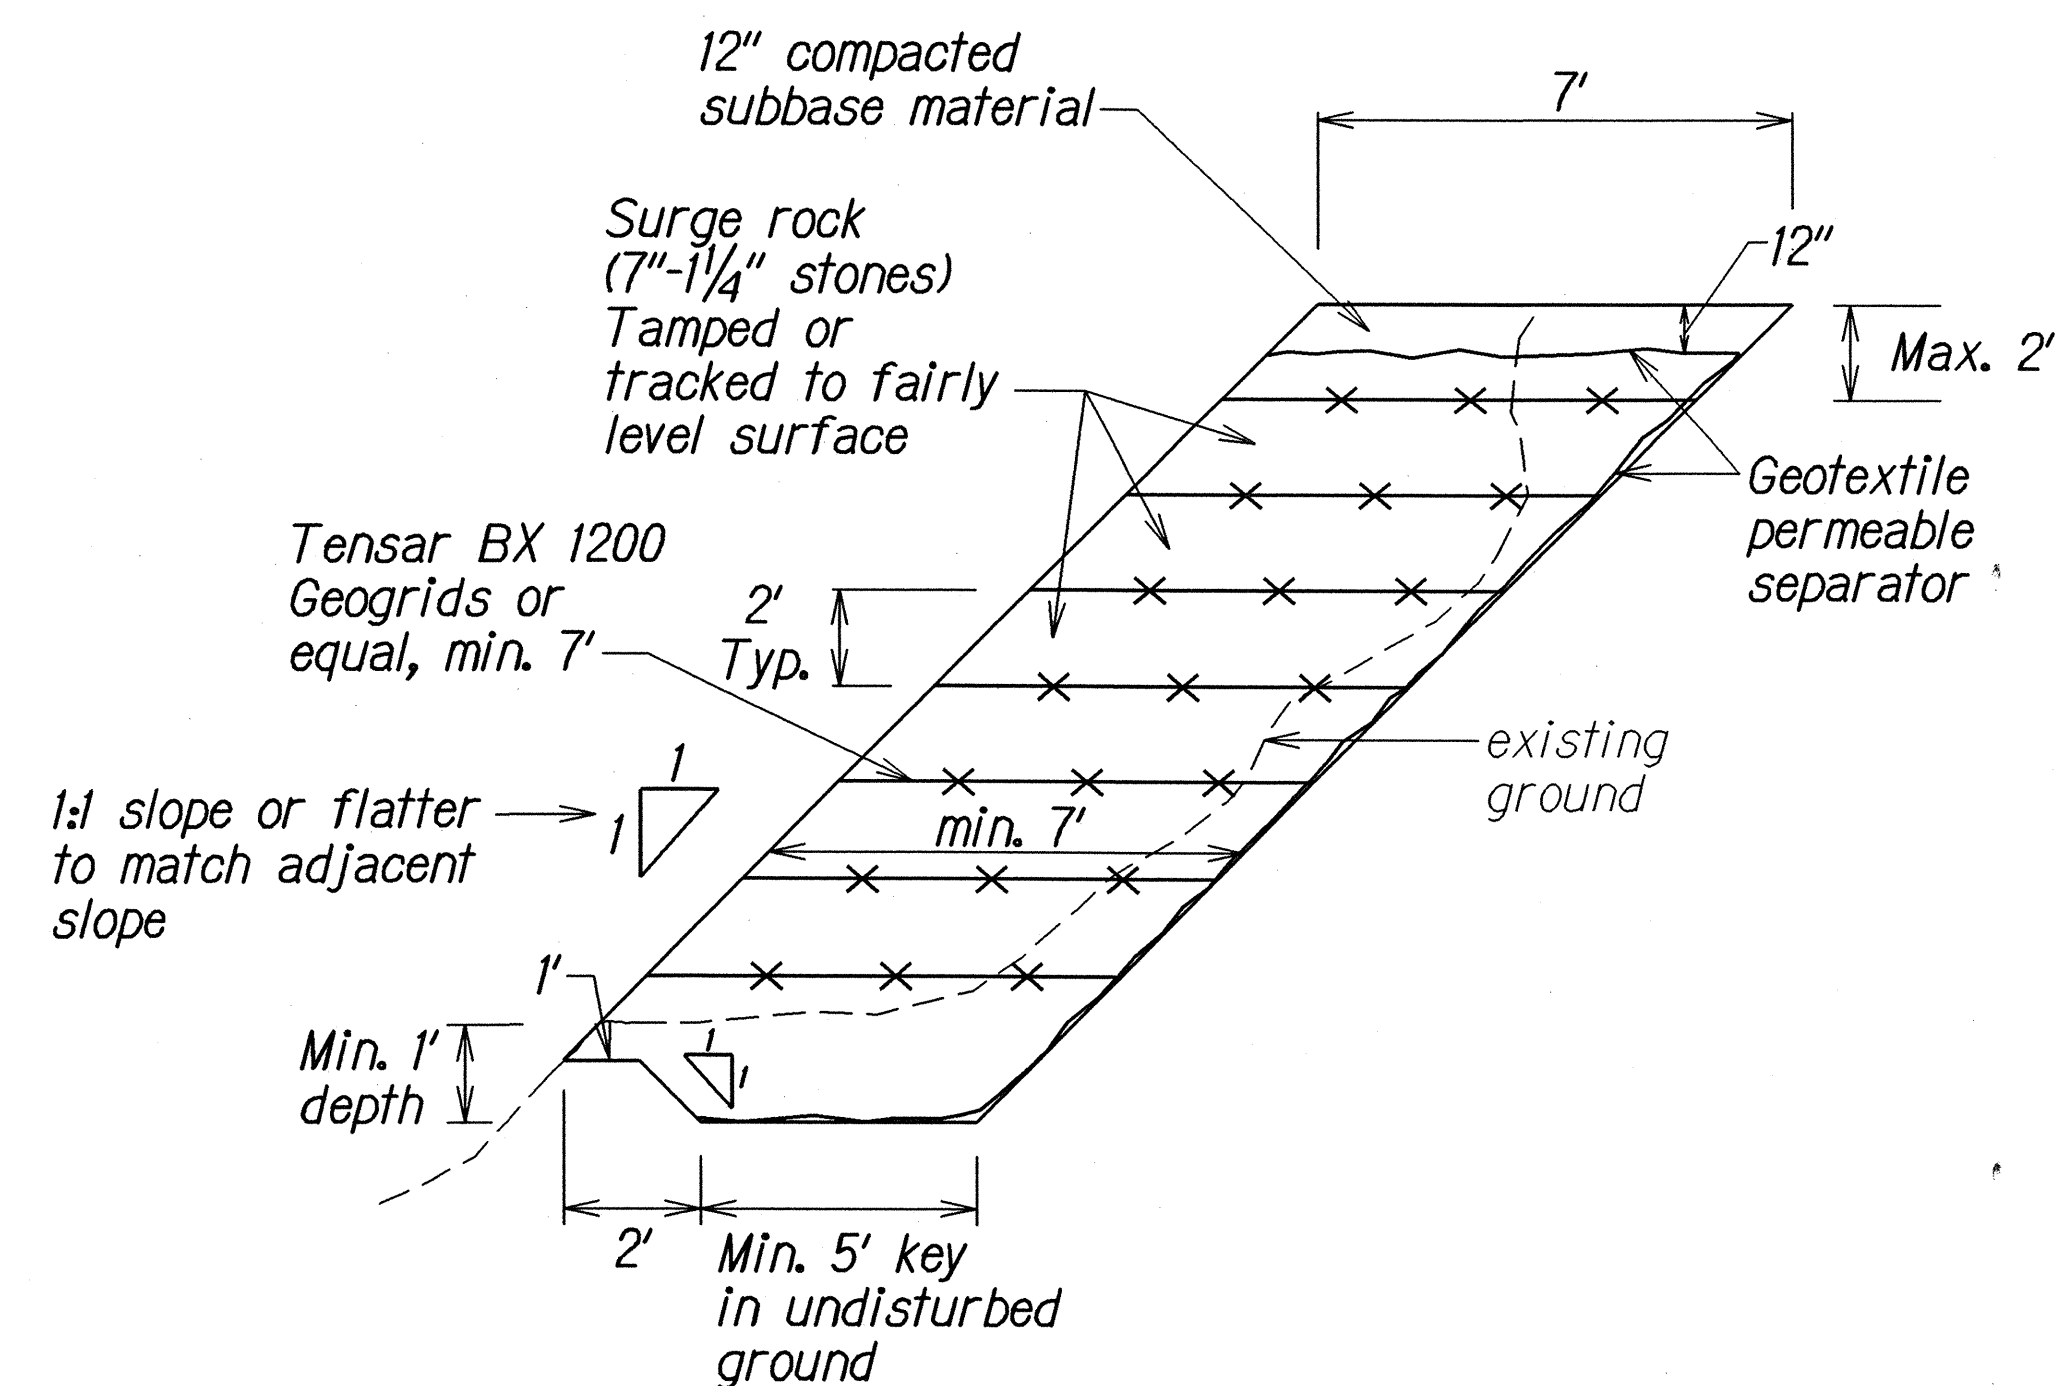

SECTION A-A
TYPICAL DETAILS - REINFORCED SLOPE
Not To Scale

ORIGINAL PLAN	DATE
SURVEY PLANNED BY	10/03
DRAWN BY	
DESIGNED BY	
CHECKED BY	
NOTE BOOK	
QUANTITIES BY	
CHECKED BY	

STATE OF HAWAII
DEPARTMENT OF TRANSPORTATION
HIGHWAYS DIVISION

TYPICAL SECTIONS & DETAILS

MANELE ROAD RESURFACING
Lanai City Towards Manele Bay
Project No. 440B-01-04M

Scale: As Shown Date: October, 2003

SHEET No. 2 OF 2 SHEETS