FED. ROAD DIST. NO.	STATE	PROJ. NO.	FISCAL YEAR	SHEET NO.	TOTAL SHEETS
HAWAII	HAW.	440A-01-10M	2010	3	<i>1</i> 5

## GENERAL NOTES

- The scope of work for this project consists of application of slurry seal over existing asphalt concrete pavement, installing pavement markings and striping, installation of reflector markers on existing guardrails and cleaning of existing culverts.
- 2. The Contractor's attention is directed to the following Sections of the Special Provisions: Subsection 104.09 Maintenance of Traffic; Subsection 107.06 Contractor duty regarding Public Convenience 104.11 Utilities and Services; and Section 645 Traffic Control.
- 3. At the end of each day's work, the Contractor shall remove all equipment and other obstructions to permit free and safe passage of public traffic.
- 4. The existence and location of underground utilities, manholes, monuments and structures as shown on the plans are from the latest available data but the accuracy is not guaranteed. The encountering of other obstacles during the course of work is possible. The Contractor shall be held liable for any damages incurred to the existing facilities and/or improvements as a result of his operations.
- 5. Existing drainage system will be functional at all times during construction. The Contractor is to furnish materials, equipment, labor, tools and incidentals necessary to maintain flow. This work shall be considered incidental to various contract items.
- 6. No material or equipment shall be stockpiled or otherwise stored within highway right-of-way except at locations designated in writing and approved by the Engineer.
- 7. After the project is completed, the Contractor shall restore grades and groundcover within the project limits to a condition equal or better than existing condition prior to construction.
- 8. All excess materials not needed for this project shall become the property of the Contractor. If disposed of, it shall be in accordance with the Environmental Protection Agency's policies and guidelines. This work shall be considered incidental to various contract items and will not be paid for separately.
- 9. The Contractor shall remove and dispose of all existing raised pavement markers and striping prior to applying of slurry seal.

  All cracks and joints shall be cleaned and sealed in accordance to Section 404 of the Special Provisions. This work shall be considered incidental to slurry seal and will not be paid for separately.
- 10. The Contractor shall notify the Engineer in writing, two (2) weeks prior to starting paving operations.


## **LEGEND**

ep Existing Edge of Pavement

es Existing Edge of Shoulder

- - - Existing Metal Guardrail

adi Existing Grated Drop Inlet

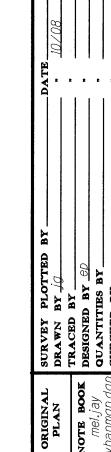

DEPARTMENT OF TRANSPORTATION

GENERAL NOTES AND LEGEND

KAUMALAPAU HIGHWAY PAVEMENT PREVENTIVE MAINTENANCE

Kaumalapau Harbor to Landfill Access Road Project No. 440A-01-10M

Date: April, 2010

SHEET No. 1