


FED. ROAD DIST. NO.	STATE	PROJ. NO.	FISCAL YEAR	SHEET NO.	TOTAL SHEETS
HAWAII	HAW.	440A-01-16M	2016	9	26

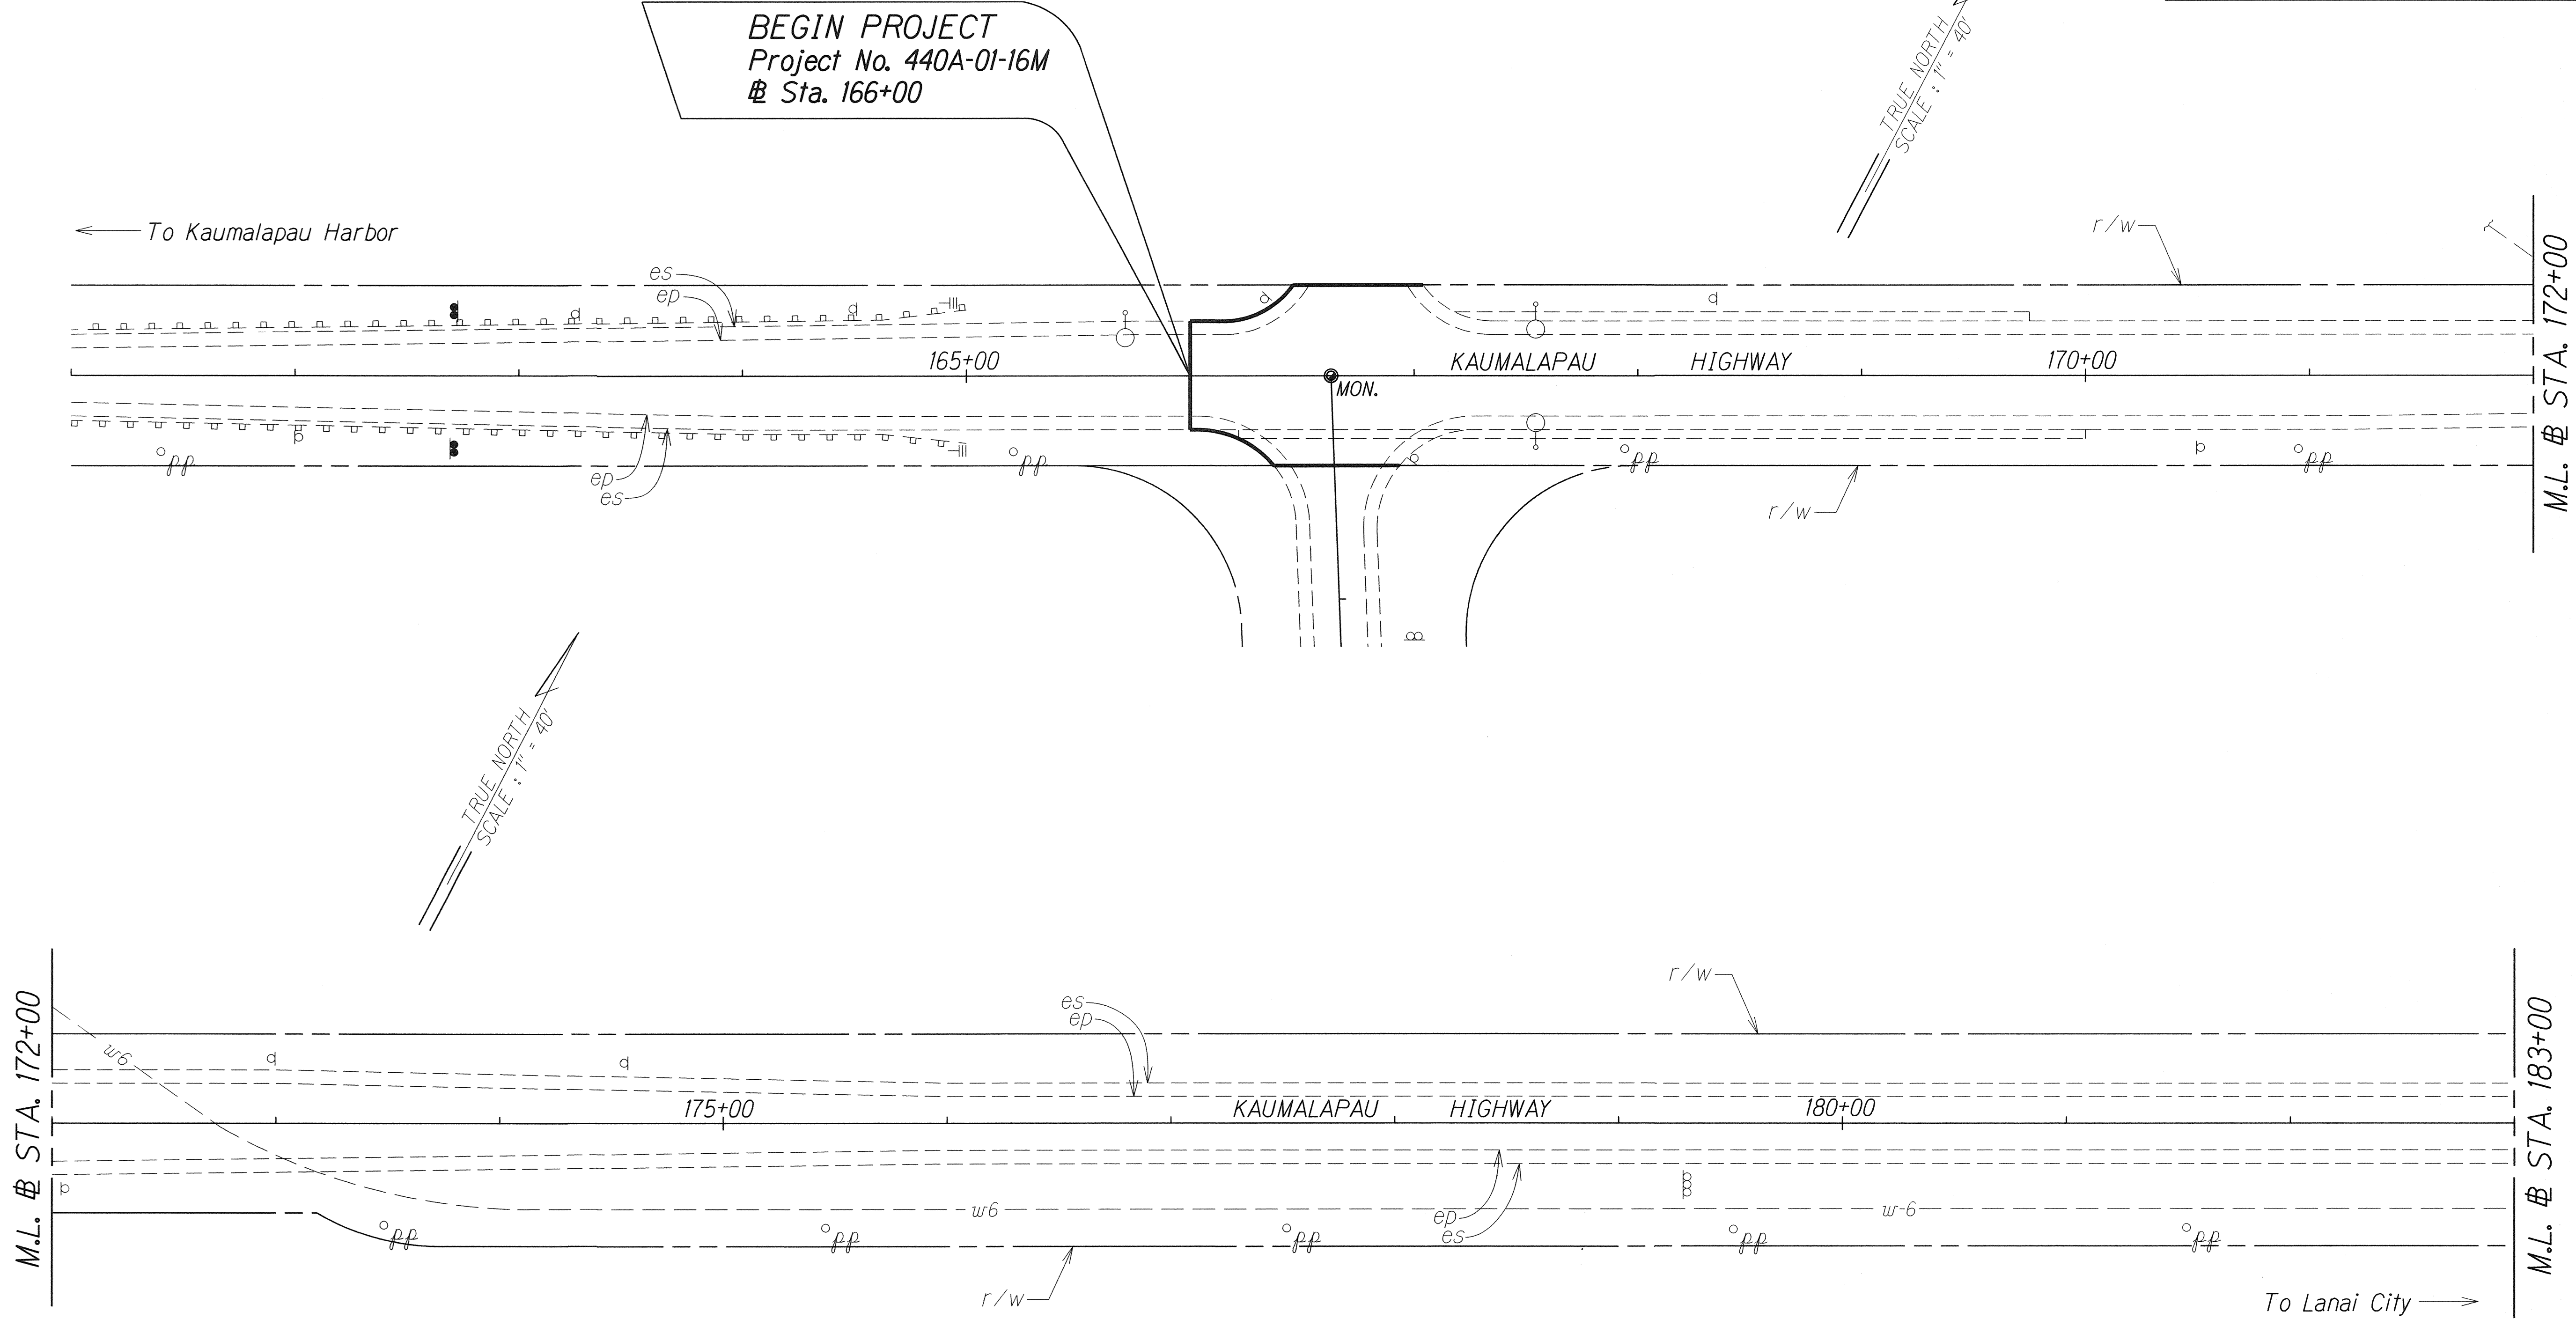

ORIGINAL PLAN	DESIGNED BY	DATE
NOTED BY	DRAWN BY	
CHECKED BY	QUANTITIES BY	


STATE OF HAWAII
DEPARTMENT OF TRANSPORTATION
HIGHWAYS DIVISION

ROADWAY PLANS
KAUMALAPAU HIGHWAY PAVEMENT
PREVENTIVE MAINTENANCE
Airport Road to Lanai City
Project No. 440A-01-16M

Scale: 1" = 40' Date: September, 2015

SHEET No. 1 OF 7 SHEETS

FED. ROAD DIST. NO.	STATE	PROJ. NO.	FISCAL YEAR	SHEET NO.	TOTAL SHEETS
HAWAII	HAW.	440A-01-16M	2016	10	26

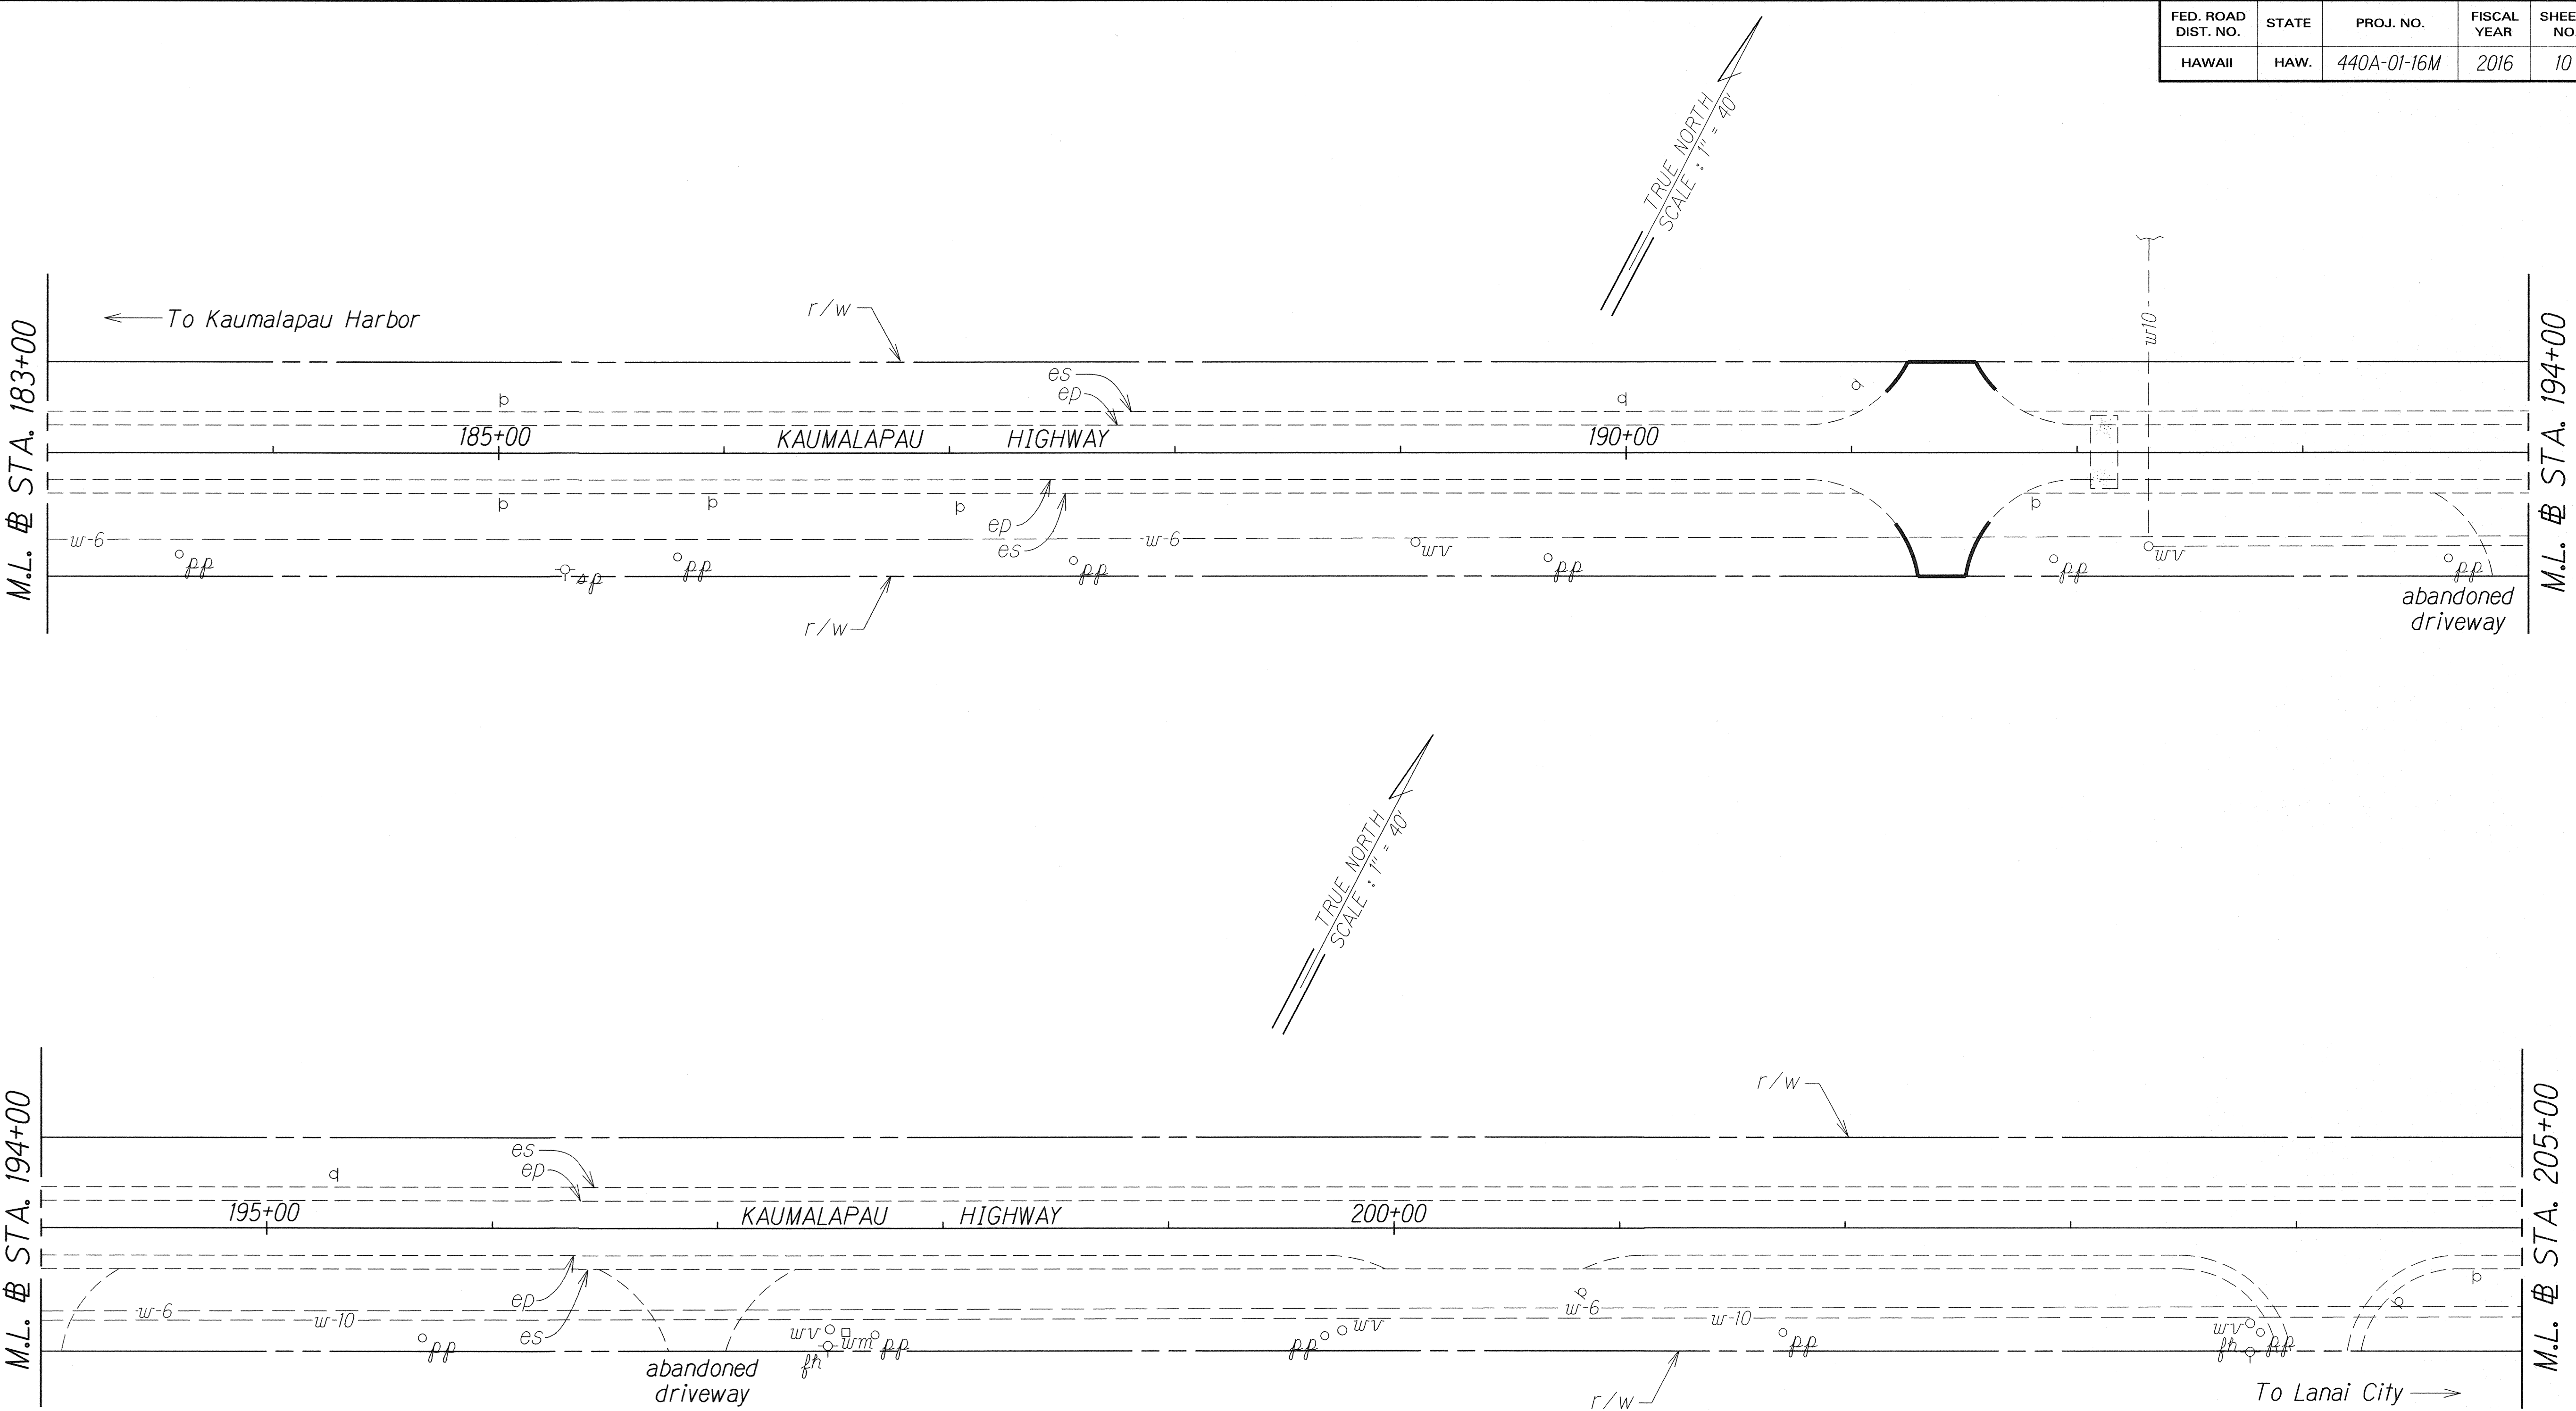

ORIGINAL PLAN	DESIGNED BY	DATE
NOTED BY	DESIGNED BY	
CHECKED BY	DESIGNED BY	
	DESIGNED BY	
	DESIGNED BY	
	DESIGNED BY	
	DESIGNED BY	
	DESIGNED BY	
	DESIGNED BY	
	DESIGNED BY	


STATE OF HAWAII
DEPARTMENT OF TRANSPORTATION
HIGHWAYS DIVISION

ROADWAY PLANS
KAUMALAPAU HIGHWAY PAVEMENT PREVENTIVE MAINTENANCE
Airport Road to Lanai City
Project No. 440A-01-16M

Scale: 1" = 40' Date: September, 2015

SHEET No. 2 OF 7 SHEETS

FED. ROAD DIST. NO.	STATE	PROJ. NO.	FISCAL YEAR	SHEET NO.	TOTAL SHEETS
HAWAII	HAW.	440A-01-16M	2016	ADD.11	26

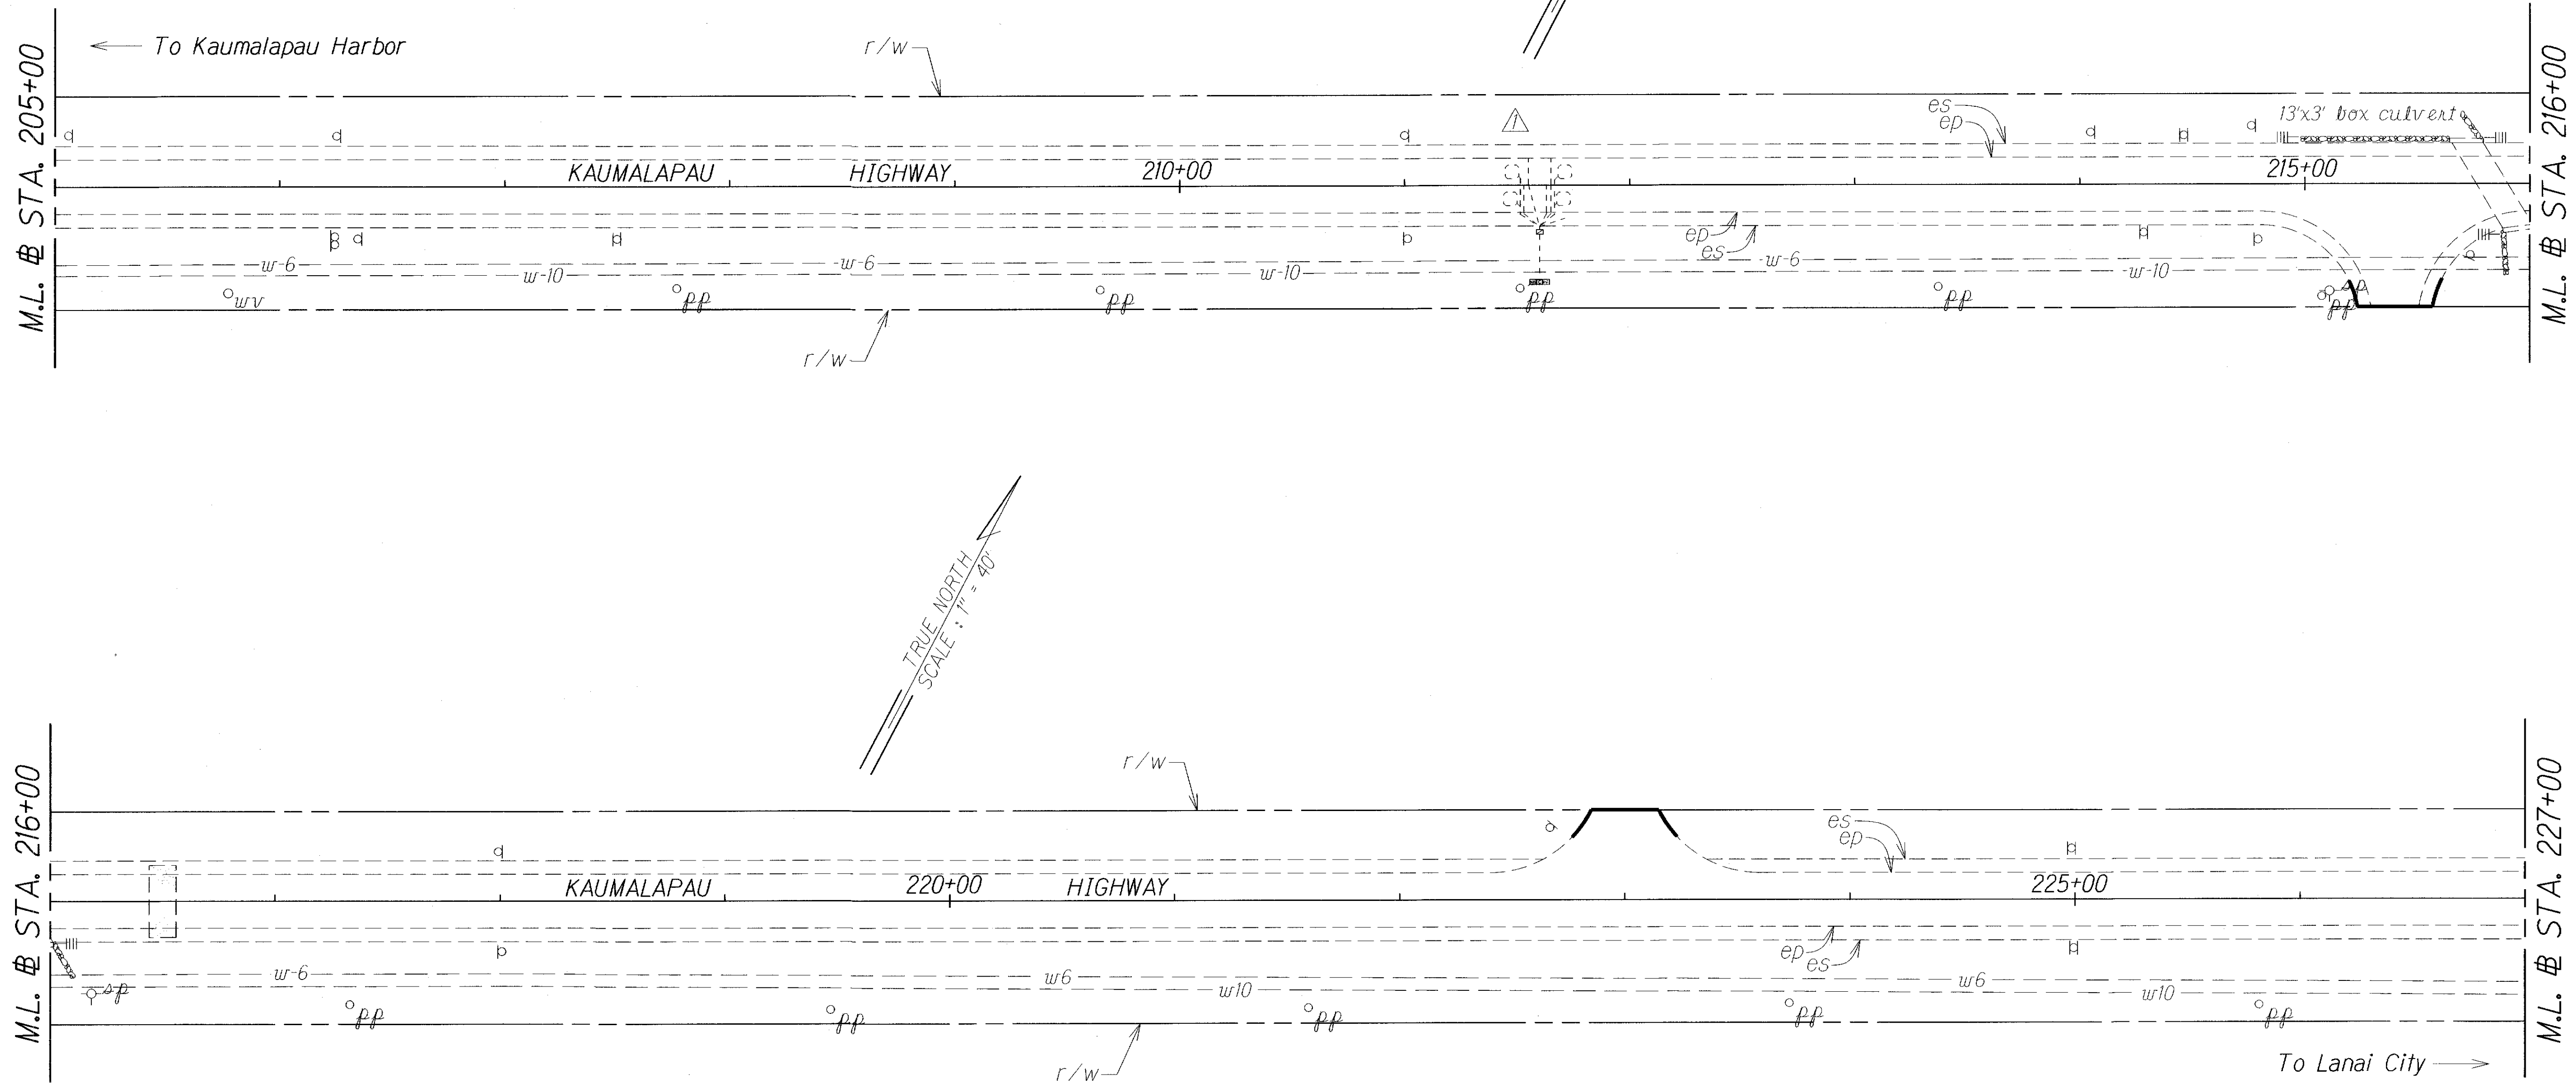

ORIGINAL PLAN	SURVEY PLOTTED BY	DATE
NOTE BOOK	DRAWN BY	
	TRACED BY	
	CHECKED BY	

2-24-16	Existing location relocated.
DATE	REVISION


STATE OF HAWAII
DEPARTMENT OF TRANSPORTATION
HIGHWAYS DIVISION

ROADWAY PLANS
KAUMALAPAU HIGHWAY PAVEMENT
PREVENTIVE MAINTENANCE
Airport Road to Lanai City
Project No. 440A-01-16M

Scale: 1" = 40' Date: September, 2015

SHEET No. 3 OF 7 SHEETS

FED. ROAD DIST. NO.	STATE	PROJ. NO.	FISCAL YEAR	SHEET NO.	TOTAL SHEETS
HAWAII	HAW.	440A-01-16M	2016	12	26

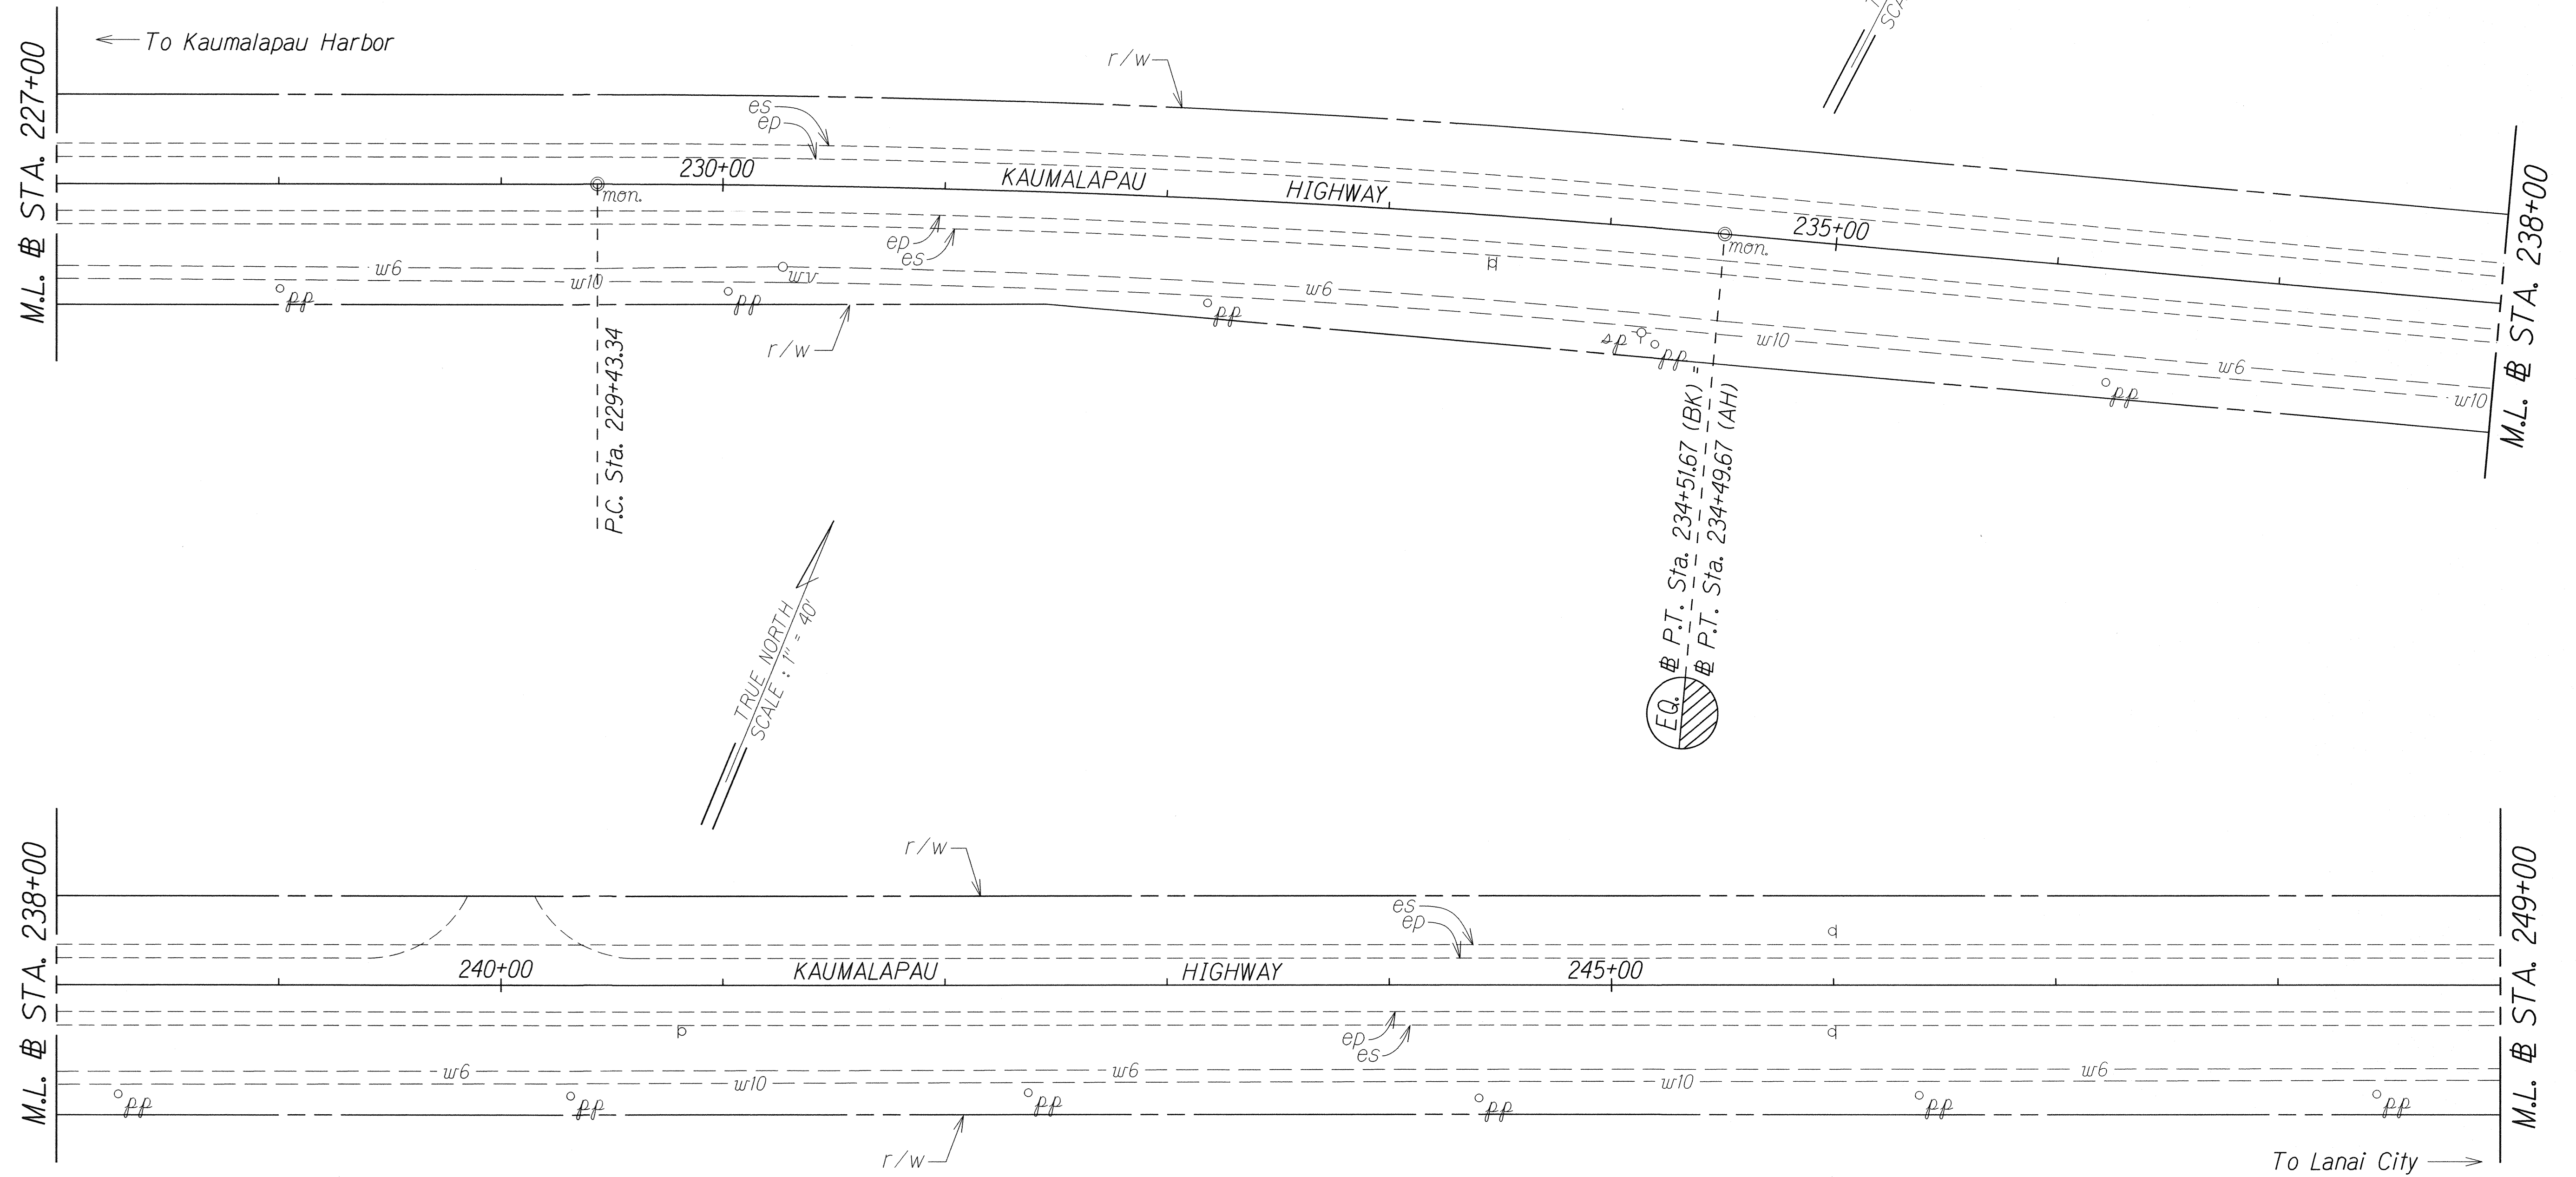

ORIGINAL PLAN	SURVEY PLOTTED BY	DATE
NOTE BOOK	DRAWN BY	
	DESIGNED BY	
	QUANTITIES BY	
	CHECKED BY	



STATE OF HAWAII
DEPARTMENT OF TRANSPORTATION
HIGHWAYS DIVISION

ROADWAY PLANS
**KAUMALAPAU HIGHWAY PAVEMENT
PREVENTIVE MAINTENANCE**
Airport Road to Lanai City
Project No. 440A-01-16M

Scale: 1" = 40' Date: September, 2015

SHEET No. 4 OF 7 SHEETS

FED. ROAD DIST. NO.	STATE	PROJ. NO.	FISCAL YEAR	SHEET NO.	TOTAL SHEETS
HAWAII	HAW.	440A-01-16M	2016	14	26

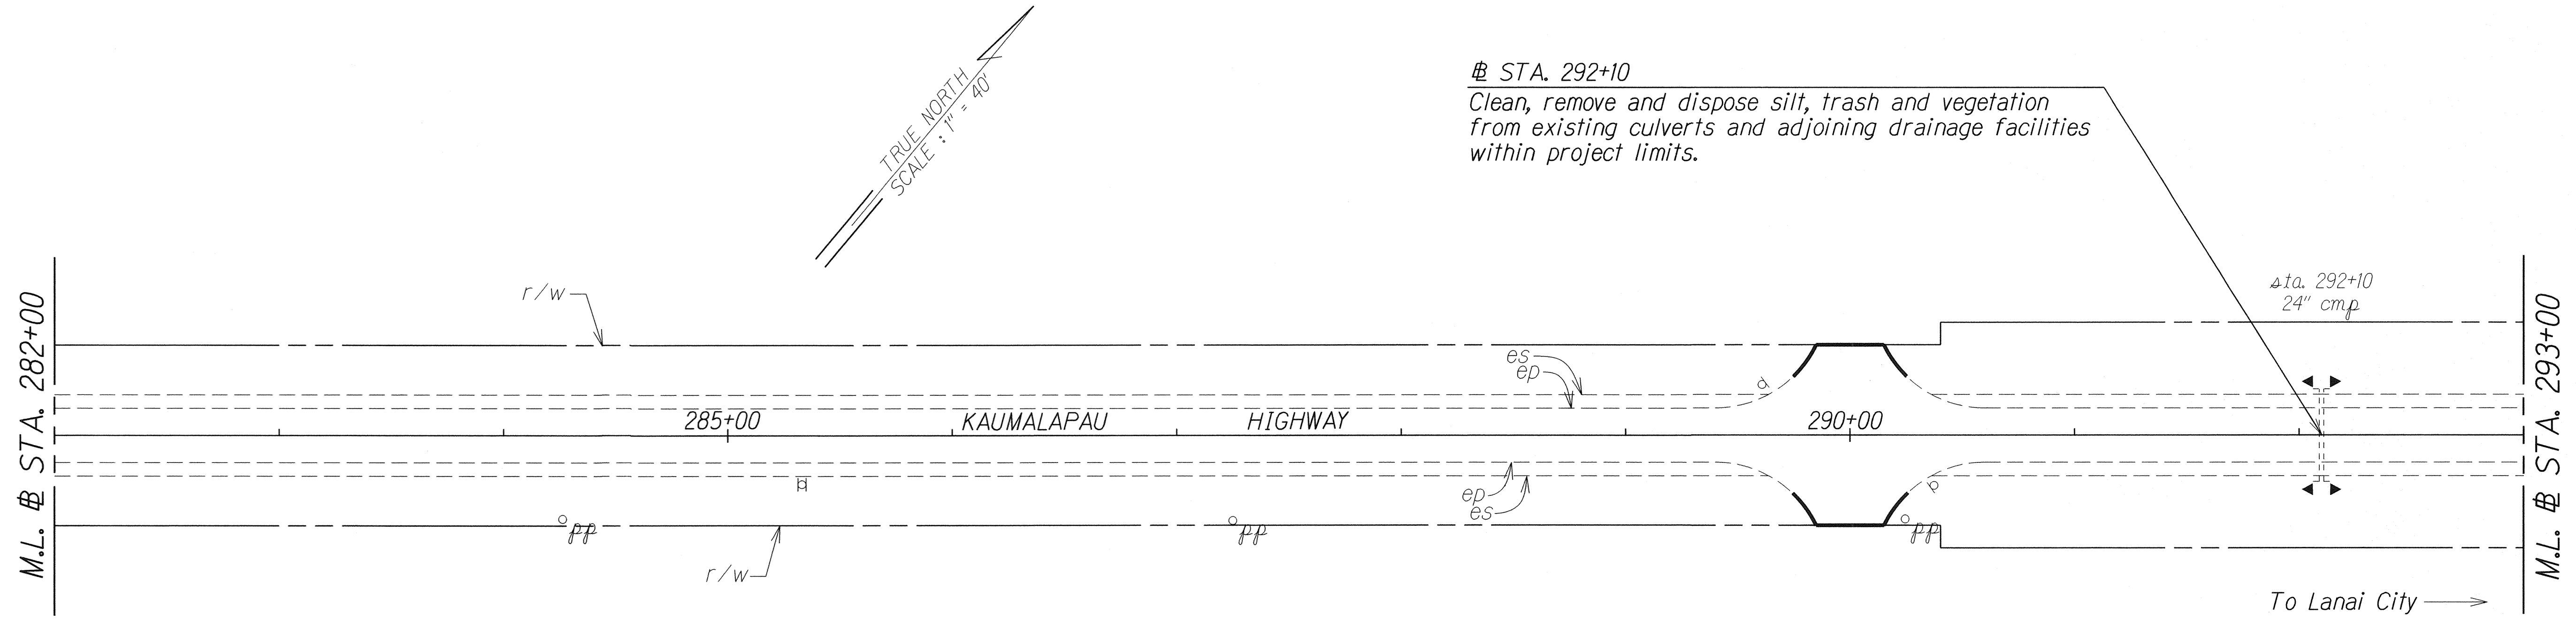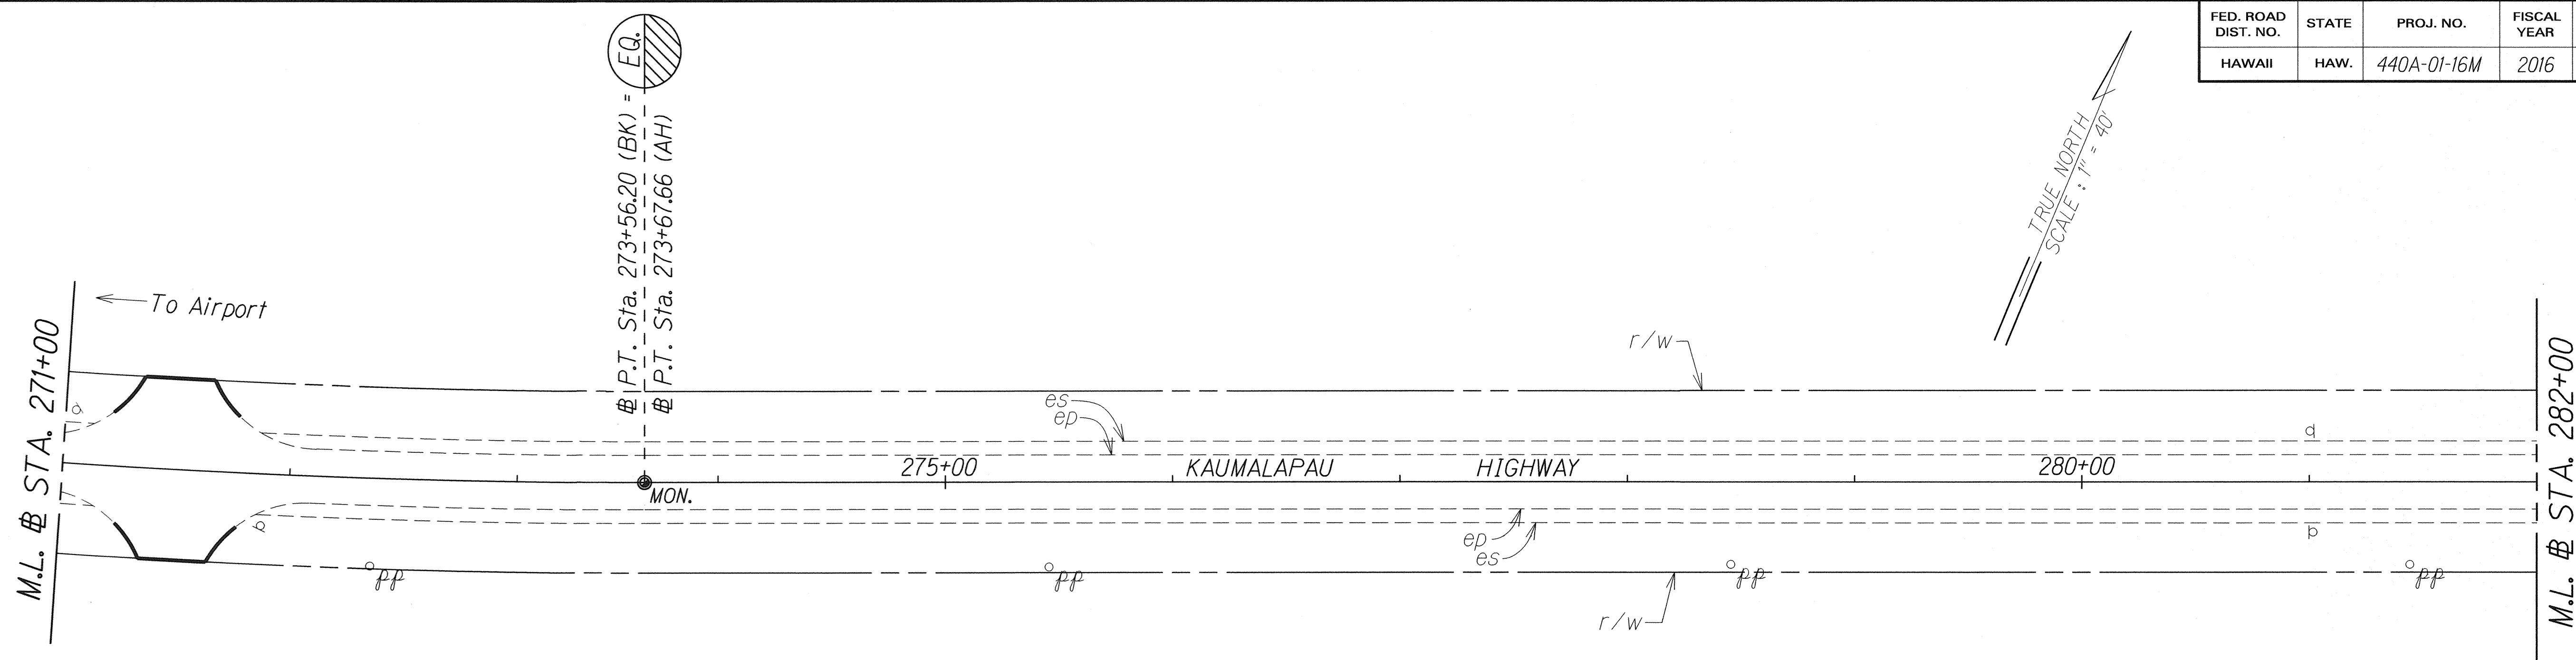

ORIGINAL PLAN	SURVEY PLOTTED BY	DATE
NOTE BOOK	DRAWN BY	
	DESIGNED BY	
	QUANTITIES BY	
	CHECKED BY	

STATE OF HAWAII
DEPARTMENT OF TRANSPORTATION
HIGHWAYS DIVISION

ROADWAY PLANS
KAUMALAPAU HIGHWAY PAVEMENT
PREVENTIVE MAINTENANCE
Airport Road to Lanai City
Project No. 440A-01-16M

Scale: 1" = 40' Date: September, 2015

SHEET No. 6 OF 7 SHEETS

