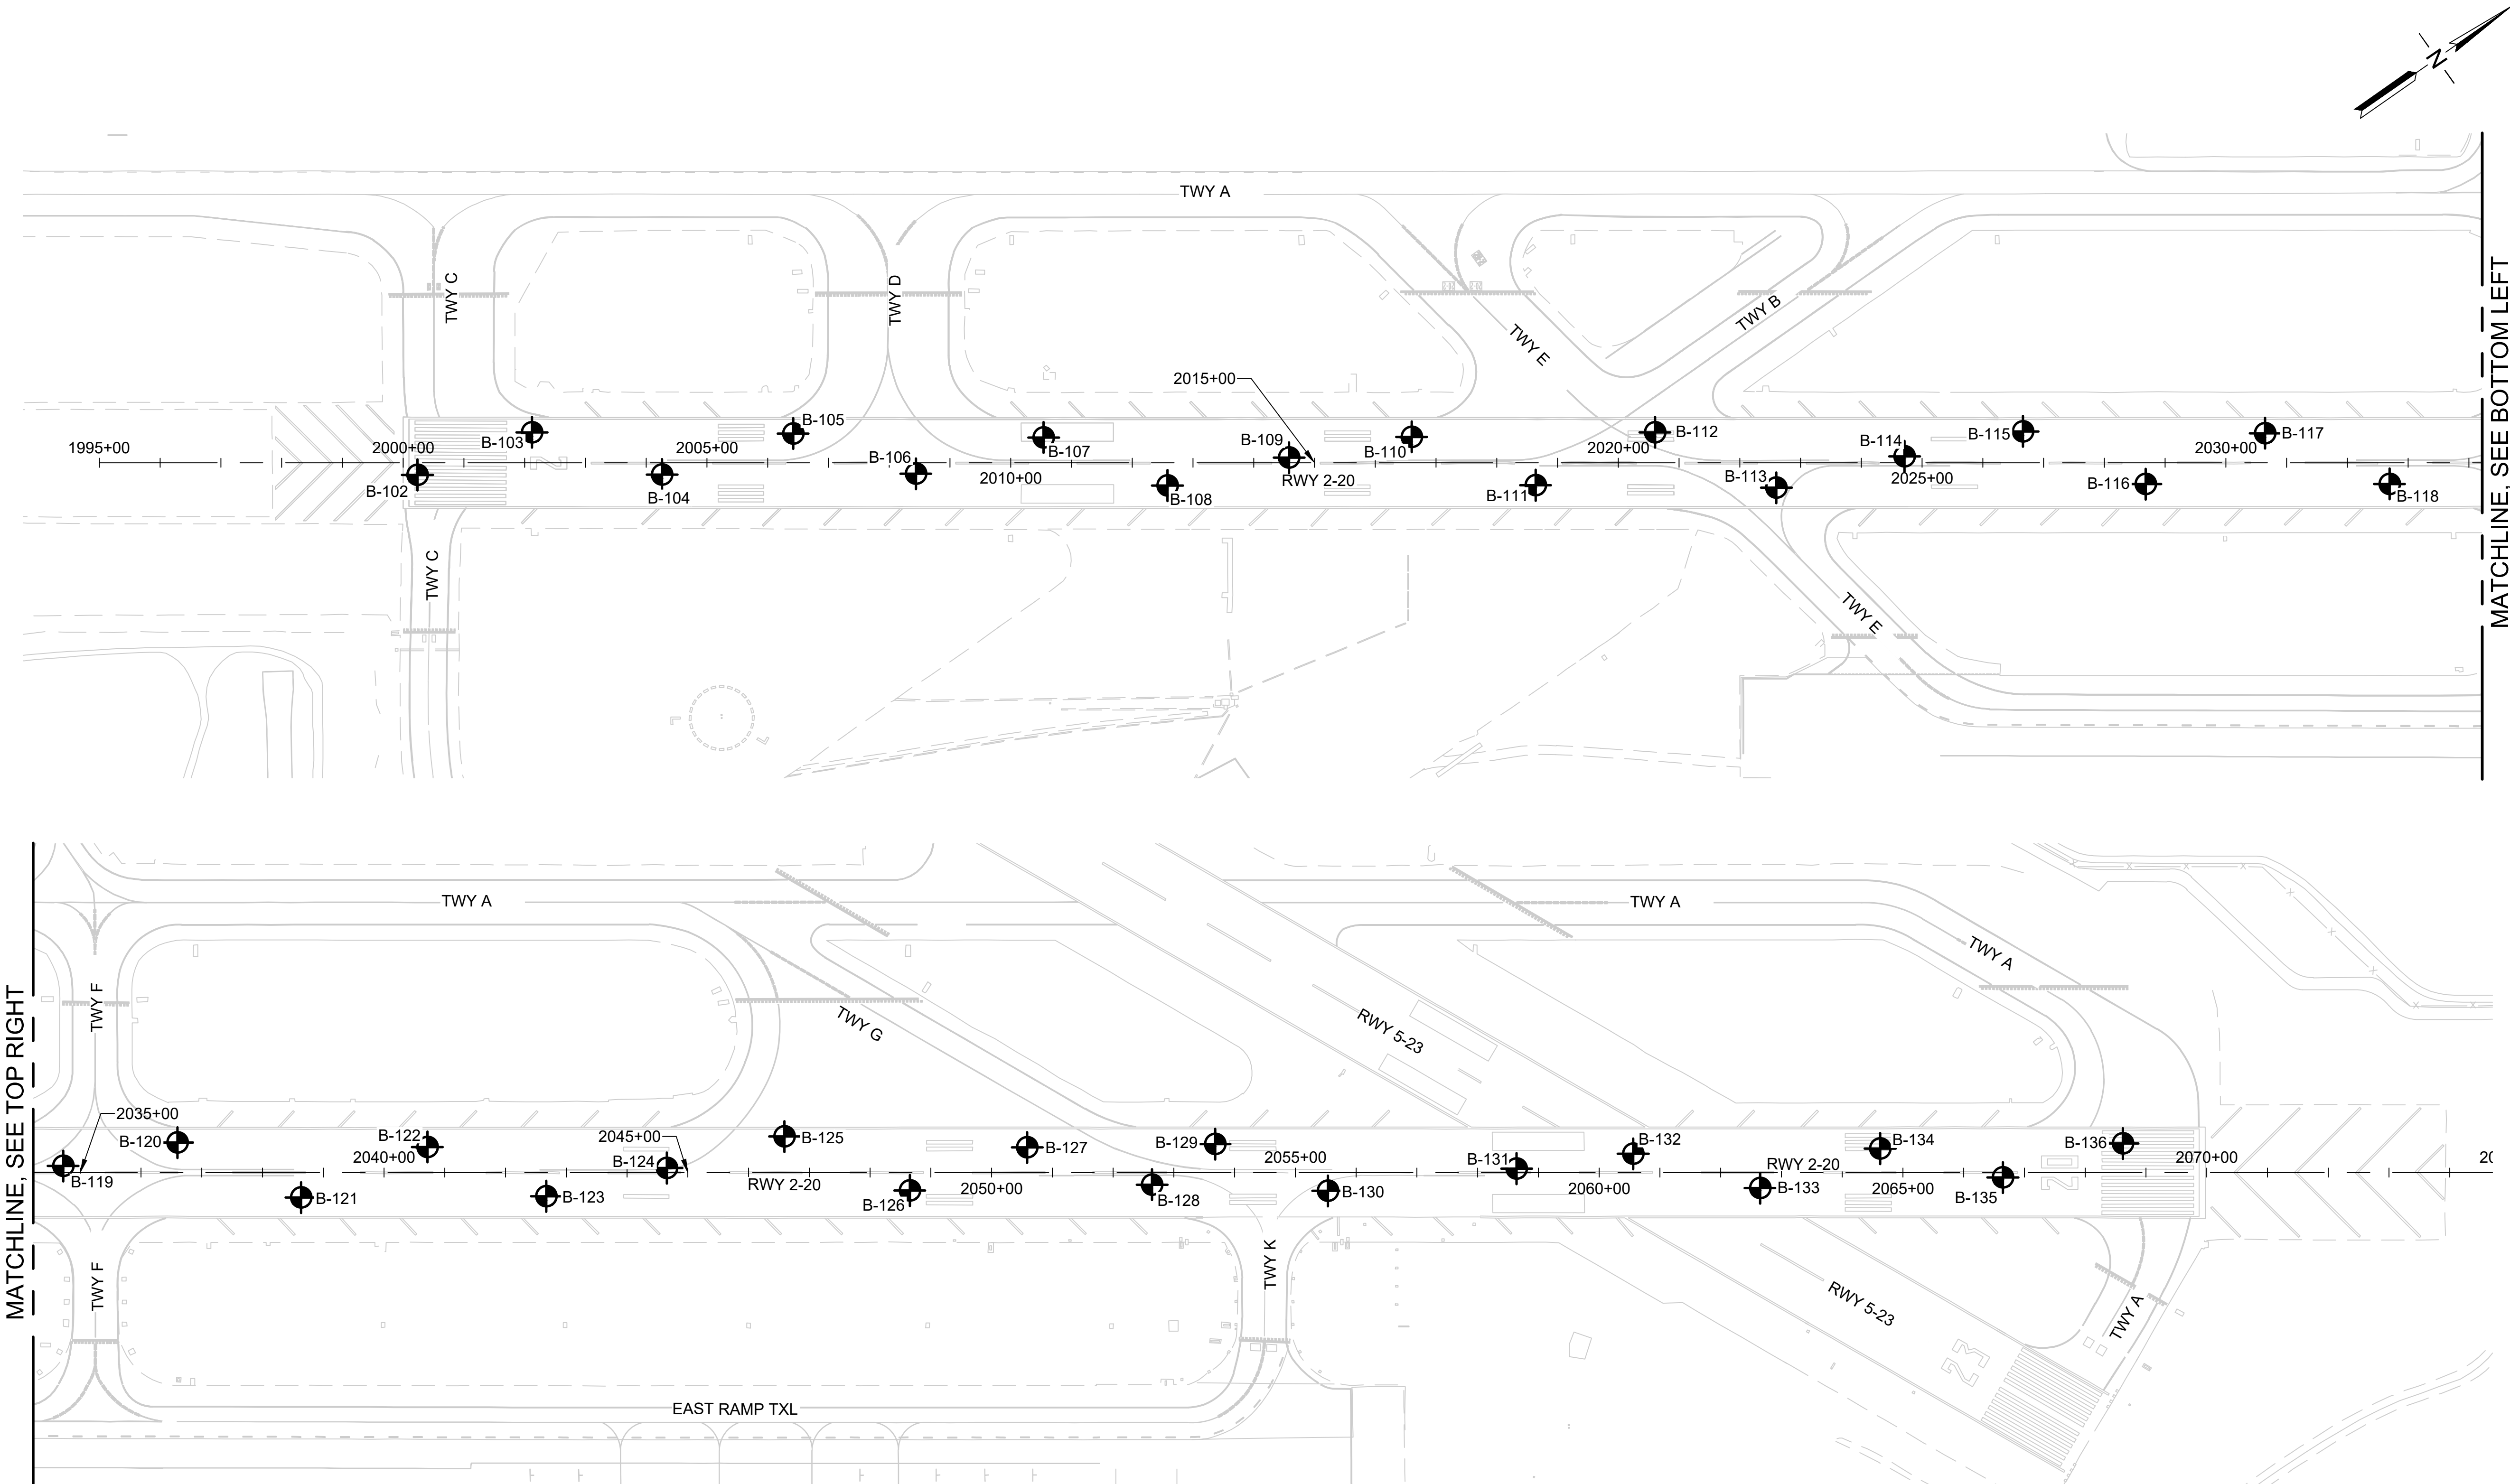


MATCHLINE, SEE TOP RIGHT

MATCHLINE, SEE BOTTOM LEFT

BORE LOCATION AND INFORMATION		
BORE NUMBER	STATION / OFFSET	AC THICKNESS
B-102	2000+23 / 20' R	18
B-103	2002+12 / 50' L	18
B-104	2004+26 / 19' R	18
B-105	2006+42 / 48' L	19
B-106	2008+44 / 18' R	15
B-107	2010+54 / 42' L	17
B-108	2012+58 / 38' R	16
B-109	2014+58 / 8' L	18
B-110	2016+60 / 43' L	18
B-111	2018+64 / 37' R	20
B-112	2020+60 / 50' L	18
B-113	2022+60 / 41' R	14

BORE LOCATION AND INFORMATION		
BORE NUMBER	STATION / OFFSET	AC THICKNESS
B-114	2024+71 / 10' L	21
B-115	2026+66 / 52' L	18
B-116	2028+68 / 35' R	18
B-117	2030+65 / 49' L	18
B-118	2032+70 / 35' R	17
B-119	2034+72 / 11' L	17.5
B-120	2036+60 / 49' L	18
B-121	2038+63 / 41' R	16
B-122	2040+71 / 42' L	18
B-123	2042+67 / 39' R	16
B-124	2044+66 / 8' L	18
B-125	2046+59 / 60' L	18


BORE LOCATION AND INFORMATION		
BORE NUMBER	STATION / OFFSET	AC THICKNESS
B-126	2048+65 / 29' R	16
B-127	2050+59 / 42' L	18.5
B-128	2052+64 / 20' R	14
B-129	2053+68 / 47' L	14
B-130	2055+53 / 30' R	15
B-131	2058+64 / 7' L	16
B-132	2060+56 / 31' L	18
B-133	2062+65 / 25' R	16
B-134	2064+63 / 40' L	18
B-135	2066+65 / 8' R	17
B-136	2068+62 / 48' L	18

LEGEND:

-  BORING LOCATION
-  BORING LOG NUMBER
(SEE NOTE 1)

NOTE:


- BORING LOG NUMBER CORRESPONDS TO BORING LOGS PROVIDED IN THE DRAFT GEOTECHNICAL DATA REPORT PREPARED BY GEOLABS, INC ON APRIL 29, 2022.
- LOCATIONS OF BORING AND CORING ARE APPROXIMATE.

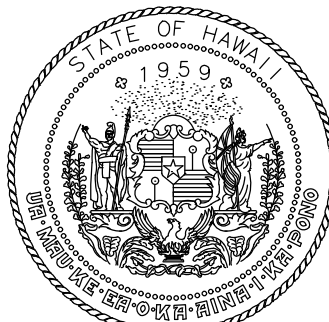

Airports Division
DEPARTMENT OF TRANSPORTATION
STATE OF HAWAII



I HEREBY CERTIFY THAT THIS
WORK WAS PREPARED BY ME
OR UNDER MY SUPERVISION

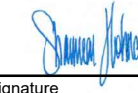Signature:  4/30/24
Expiration Date

DSGN.	DRWN.	CHKD.	APPD.
TR	NM	AC	SH

KEY PLAN / NOTES:

NO.	DATE	REVISIONS
-----	------	-----------

CONSTRUCTION
DOCUMENTS
NOVEMBER 2022
DATE

PROJECT TITLE :

RESURFACE RUNWAY 2-20

AT
KAHULUI AIRPORT
KAHULUI, MAUI, HAWAII

PROJECT NO.:

AM1022-21R

SHEET TITLE:

BORING LOCATION
PLAN

DATE :	DWG. NO. G-104
11/2022	
SHEET :	

4 OF 46 SHEETS

C:\USERS\JBENTON\ENGINEERS & ASSOCIATES\PROJECTS\AM1022-20\OGG-BORE-LOCAL-INTRM.DWG